

CONSTRUCTION DOCUMENTS

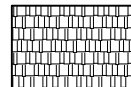
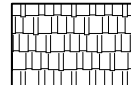

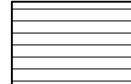
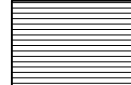
ANEGRAM
 ANEGRAM STUDIO • P.A.
 ARCHITECTURE • INTERIORS • PROJECT MANAGEMENT
 w anegramstudio.com t 919.377.2366 f 919.377.2366
 p Post Office Box 10469, Raleigh, North Carolina 27605

THE LOFTS AT RANDALL
 WILMINGTON, NORTH CAROLINA
 NORTH AND EAST ELEVATIONS

DATE	2 NOV 2012
SCALE	AS NOTED
PROJECT NO.	1200600
DRAWN BY	CHECKED
KUTK	

DRAWING NO.
AA201
 SHEET X OF Y

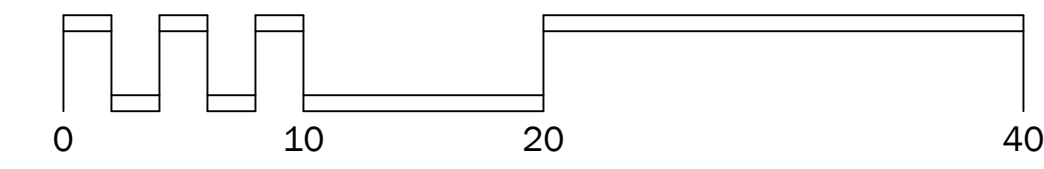
LEGEND

-  ASPHALT SHINGLE ROOFING
ELK LAMINATED ARCHITECTURAL 30 YEAR
COLOR: TO BE DETERMINED
-  SHINGLE SIDING
HARDIE SHINGLE STAGGERED EDGE NOTCHED PANEL
COLOR: HARDIE SANDSTONE BEIGE
-  BOARD AND BATTEN SIDING
HARDIEPANEL VERTICAL SIDING SMOOTH
COLOR: HARDIE MONTEREY TAUPE
-  CLAPBOARD SIDING
HARDIEPLANK LAP SIDING
COLOR: HARDIE TIMBER BARK
-  FACE BRICK VENEER
STATESVILLE BRICK CO.
WALNUT CREEK TUMBLED QUEEN SIZE




2 EAST ELEVATION
 AF101 AA201 1/8" = 1'-0"


- ◆ ROOF RIDGE
EL. +39'-4 3/4"
- ◆ MEAN ROOF
EL. +33'-11 7/8"
- ◆ ROOF EDGE
EL. +28'-7"
- ◆ 3RD FL. FIN. FL.
EL. +19'-9 1/2"
- ◆ 2ND FL. FIN. FL.
EL. +10'-2 3/4"
- ◆ 1ST FL. FIN. FL.
EL. +0'-8"



1 NORTH ELEVATION
 AF101 AA201 1/8" = 1'-0"

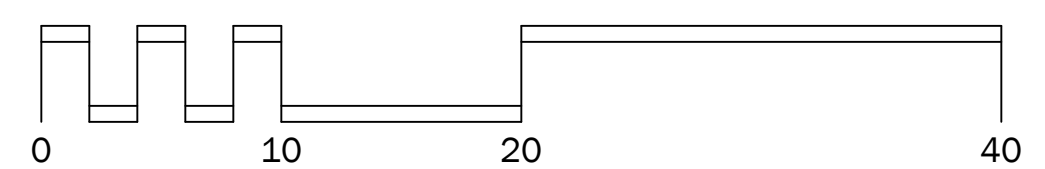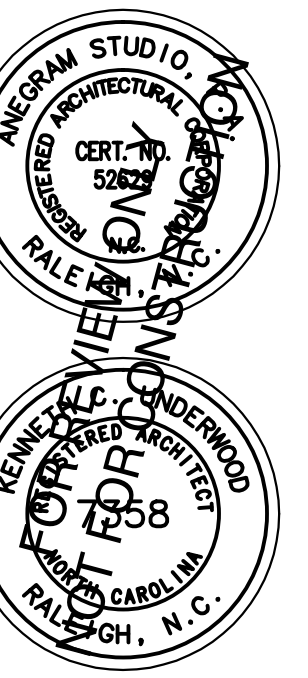- ◆ ROOF RIDGE
EL. +39'-4 3/4"
- ◆ MEAN ROOF
EL. +33'-11 7/8"
- ◆ ROOF EDGE
EL. +28'-7"
- ◆ 3RD FL. FIN. FL.
EL. +19'-9 1/2"
- ◆ 2ND FL. FIN. FL.
EL. +10'-2 3/4"
- ◆ 1ST FL. FIN. FL.
EL. +0'-8"










CONSTRUCTION DOCUMENTS


ANEGRAM
 ANEGRAM STUDIO • P.A.
 ARCHITECTURE • INTERIORS • PROJECT MANAGEMENT
 w anegramstudio.com t 919.377.2366 f 919.377.2366
 p Post Office Box 10466, Raleigh, North Carolina 27605

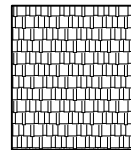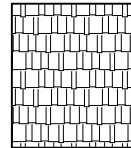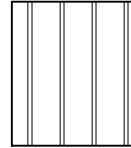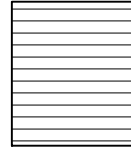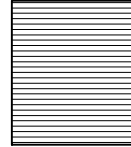LEGEND

-  ASPHALT SHINGLE ROOFING
ELK LAMINATED ARCHITECTURAL 30 YEAR
COLOR: TO BE DETERMINED
-  SHINGLE SIDING
HARDIE SHINGLE STAGGERED EDGE NOTCHED PANEL
COLOR: HARDIE SANDSTONE BEIGE
-  BOARD AND BATTEN SIDING
HARDIEPANEL VERTICAL SIDING SMOOTH
COLOR: HARDIE MONTEREY TAUPE
-  CLAPBOARD SIDING
HARDIEPLANK LAP SIDING
COLOR: HARDIE TIMBER BARK
-  FACE BRICK VENEER
STATESVILLE BRICK CO.
WALNUT CREEK TUMBLED QUEEN SIZE




2 WEST ELEVATION
 AF101 | AA202 1/8" = 1'-0"

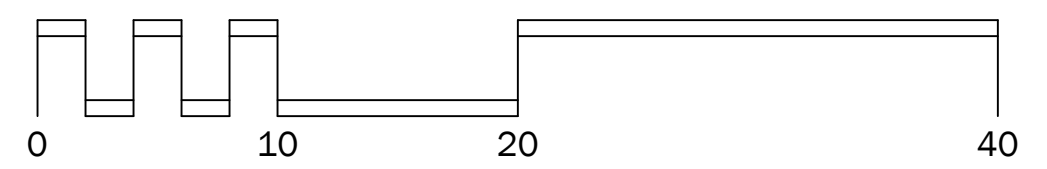

- ◆ ROOF RIDGE
EL. +39'-4 3/4"
- ◆ MEAN ROOF
EL. +33'-11 7/8"
- ◆ ROOF EDGE
EL. +28'-7"
- ◆ 3RD FL. FIN. FL.
EL. +19'-9 1/2"
- ◆ 2ND FL. FIN. FL.
EL. +10'-2 3/4"
- ◆ 1ST FL. FIN. FL.
EL. +0'-8"



1 EAST ELEVATION
 AF101 | AA202 1/8" = 1'-0"

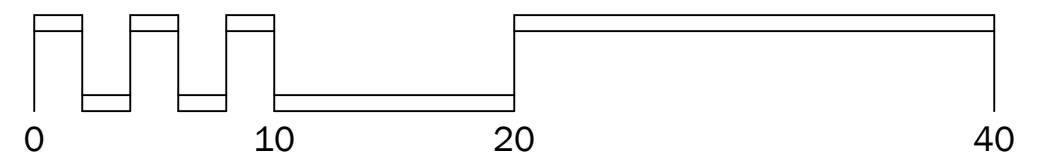

- ◆ ROOF RIDGE
EL. +39'-4 3/4"
- ◆ MEAN ROOF
EL. +33'-11 7/8"
- ◆ ROOF EDGE
EL. +28'-7"
- ◆ 3RD FL. FIN. FL.
EL. +19'-9 1/2"
- ◆ 2ND FL. FIN. FL.
EL. +10'-2 3/4"
- ◆ 1ST FL. FIN. FL.
EL. +0'-8"

DATE	REVISION	MARK	DATE

DATE 2 NOV 2012
 SCALE AS NOTED
 PROJECT NO. 1200600
 DRAWN BY CHECKED
 KUTK

DRAWING NO.
AA202
 SHEET X OF Y