



101 North Third Street



LS3P ASSOCIATES LTD.
2528 INDEPENDENCE BLVD., SUITE 200
WILMINGTON, NORTH CAROLINA 28412
TEL. 910.790.9901 FAX 910.790.3111
WWW.LS3P.COM



MEMBERS OF THE AMERICAN INSTITUTE OF ARCHITECTS
COPYRIGHT 2013 ALL RIGHTS RESERVED
PRINTED OR ELECTRONIC DRAWINGS AND
DOCUMENTATION MAY NOT BE REPRODUCED
IN ANY FORM WITHOUT WRITTEN PERMISSION
FROM LS3P ASSOCIATES LTD.

REVISIONS:


No.	Description	Date

PROJECT: 7102-135320
DATE: 18 NOV 2013
DRAWN BY: JST
CHECKED BY: CDA


EXTERIOR ELEVATIONS

A-201

DESIGN DEVELOPMENT

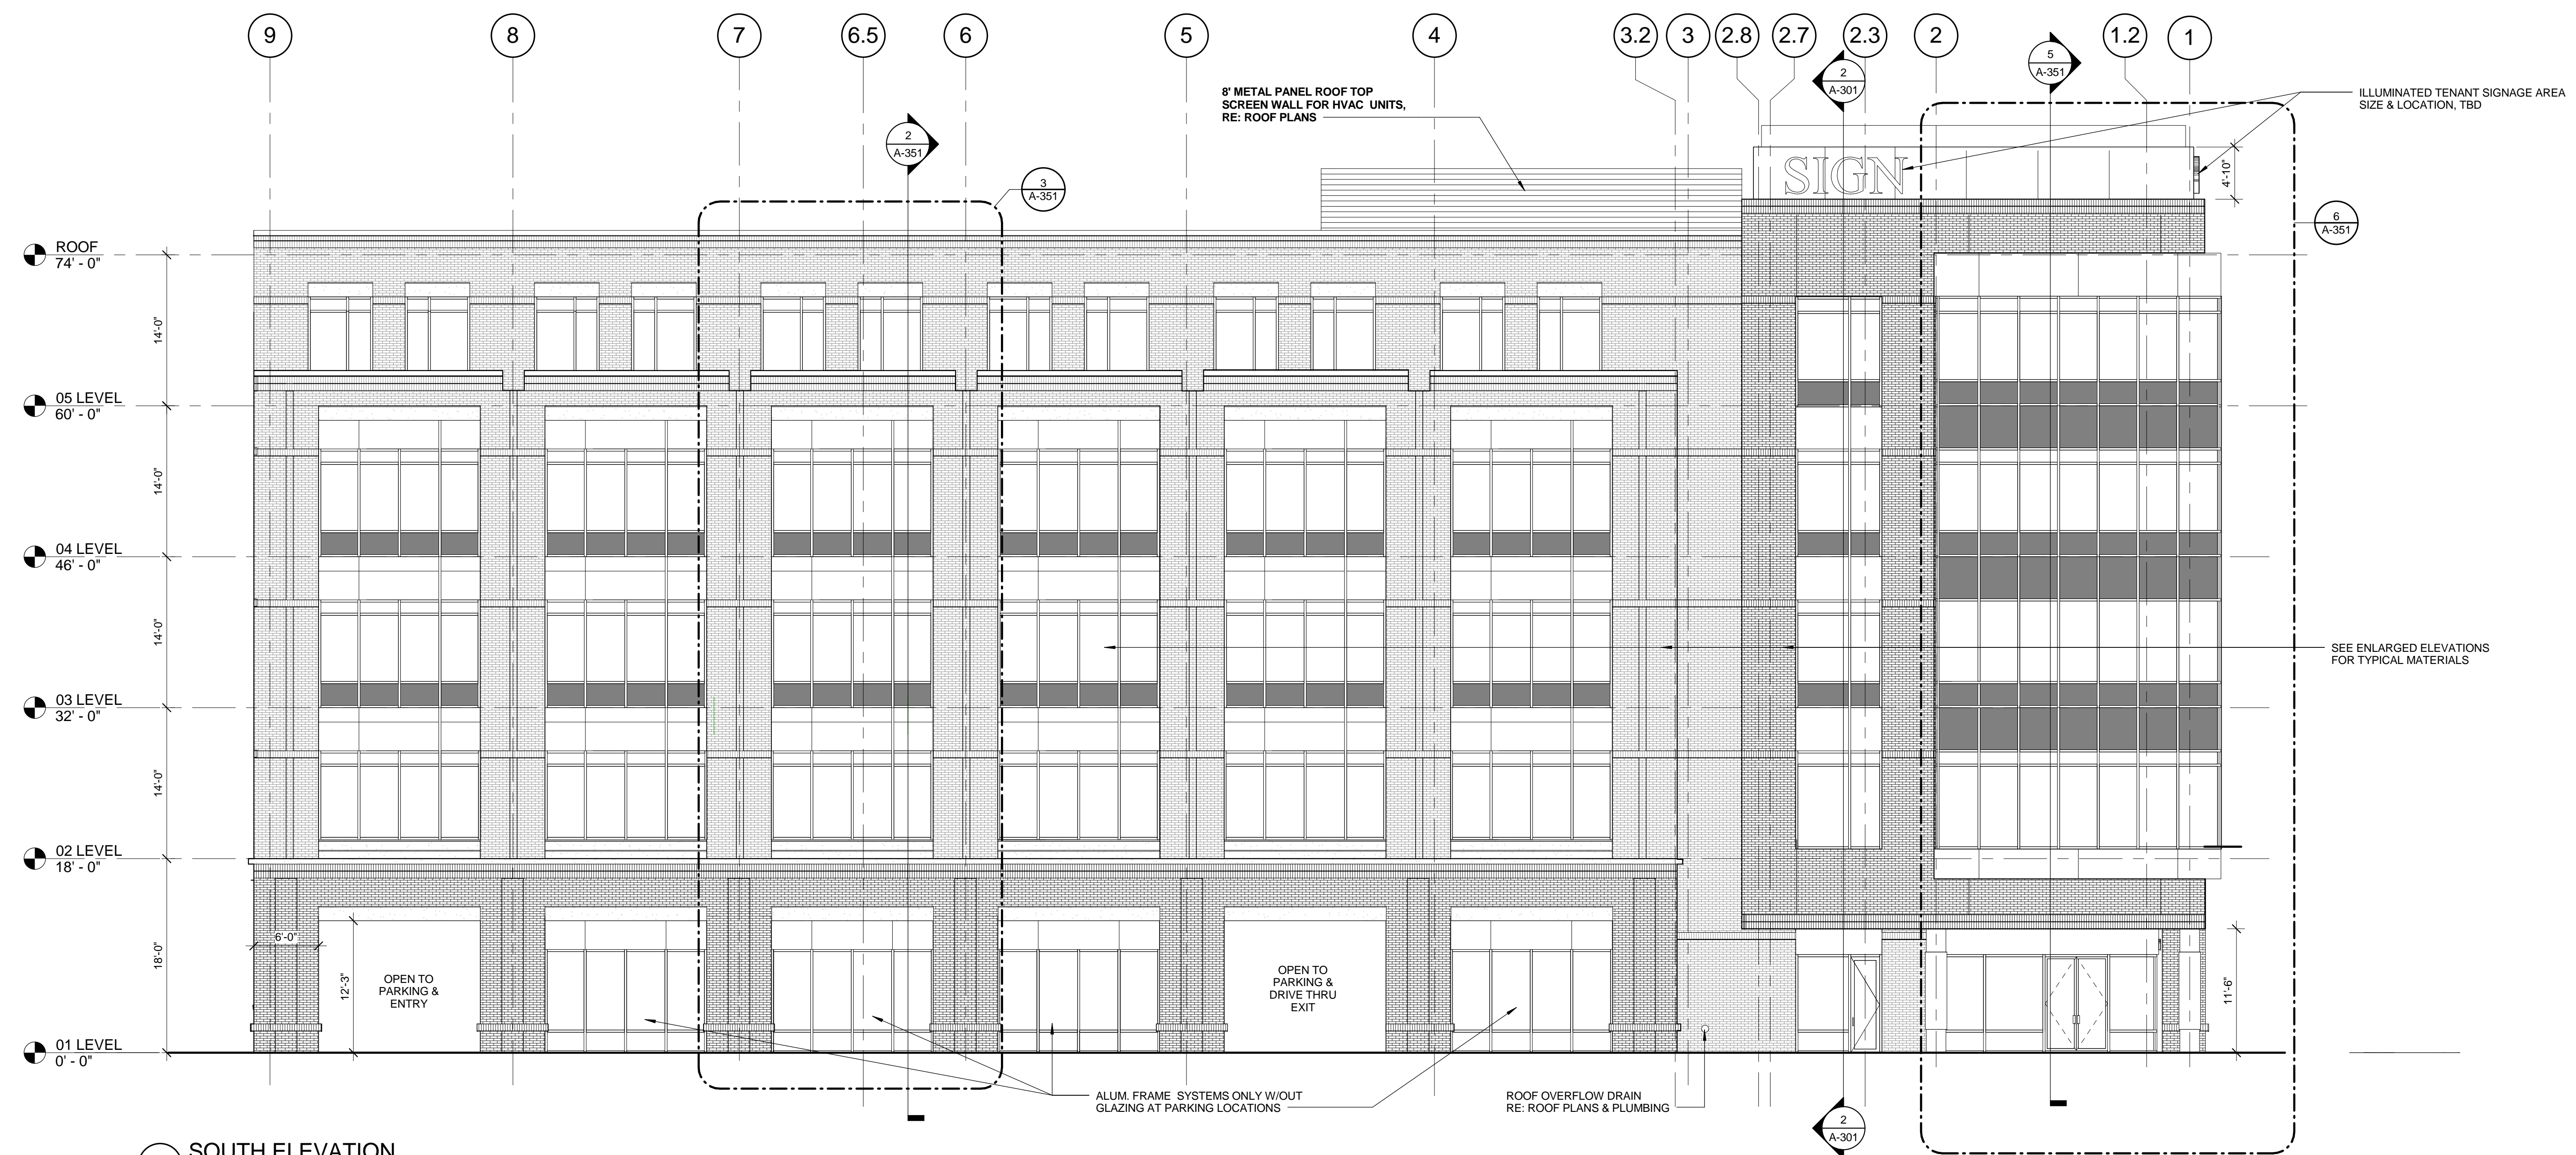


C1 SOUTH ELEVATION
1/8" = 1'-0"

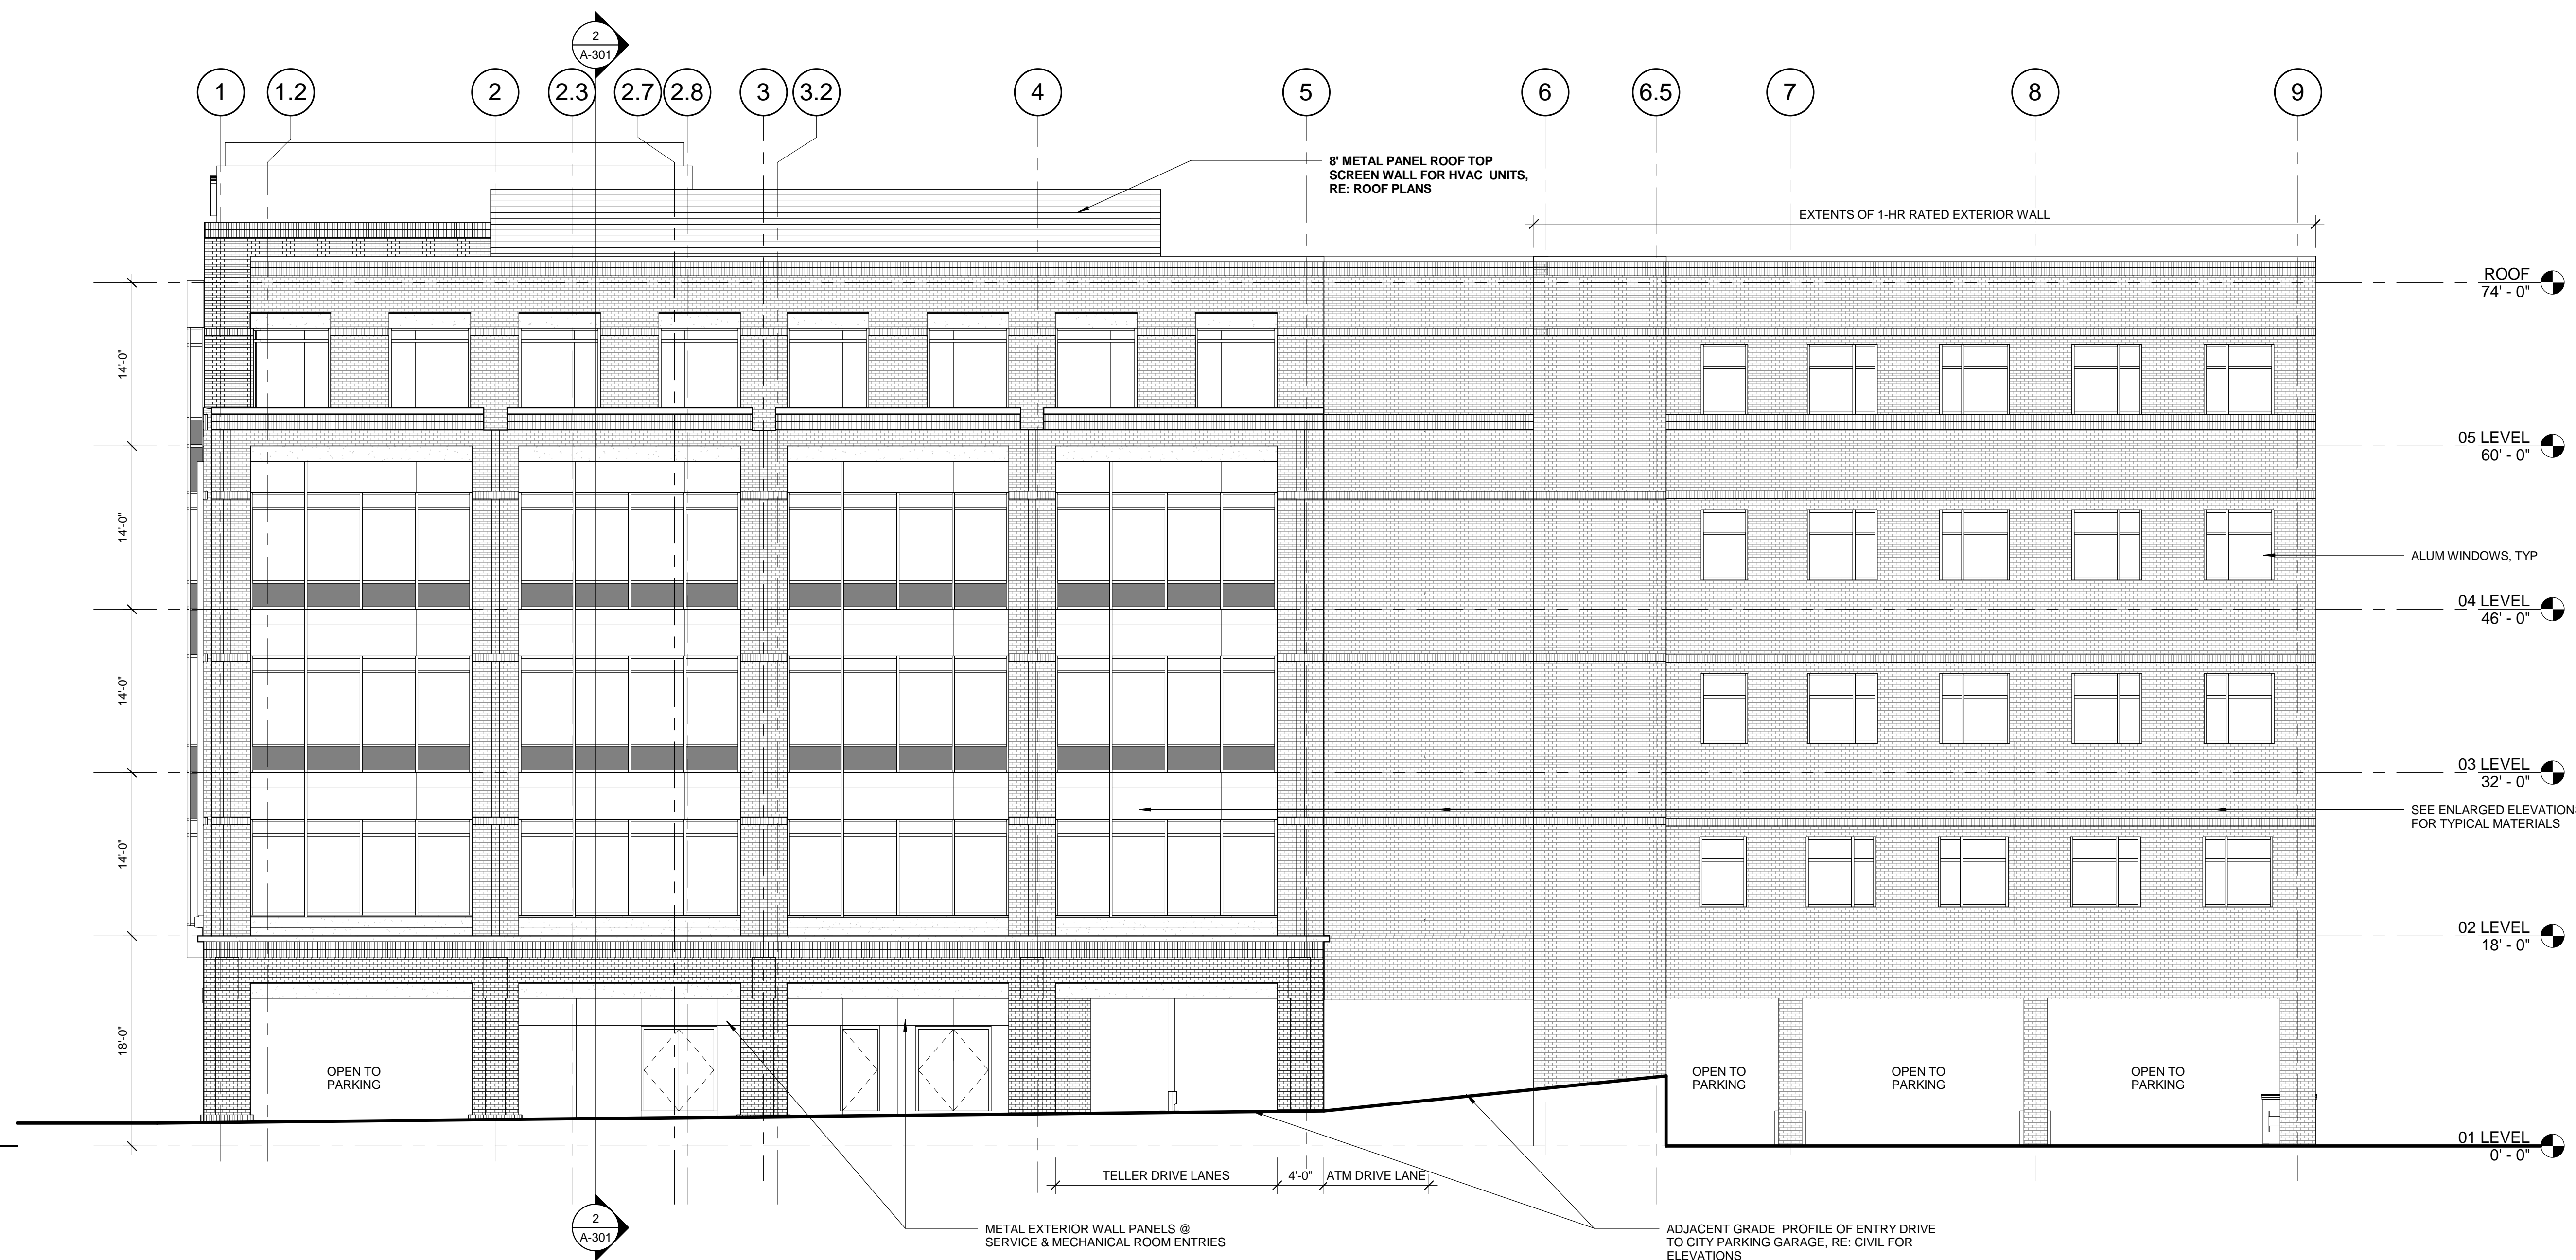

A1 NORTH ELEVATION
1/8" = 1'-0"

C:\Users\joshuathomason\Documents\BBAT Headquarters_Central 2013_joshuathomason\Recovery\Recovery.rvt
11/18/2013 3:51:51 PM

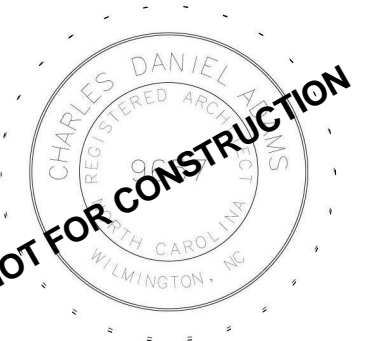

MEMBERS OF THE AMERICAN INSTITUTE OF ARCHITECTS
 COPYRIGHT 2013 ALL RIGHTS RESERVED
 PRINTED OR ELECTRONIC DRAWINGS AND DOCUMENTATION MAY NOT BE REPRODUCED IN ANY FORM WITHOUT WRITTEN PERMISSION FROM LS3P ASSOCIATES LTD.

REVISIONS:

No.	Description	Date


PROJECT: 7102-135320
 DATE: 18 NOV 2013
 DRAWN BY: JST
 CHECKED BY: CDA

EXTERIOR ELEVATIONS

A-202



(C1) EAST ELEVATION
 1/8" = 1'-0"

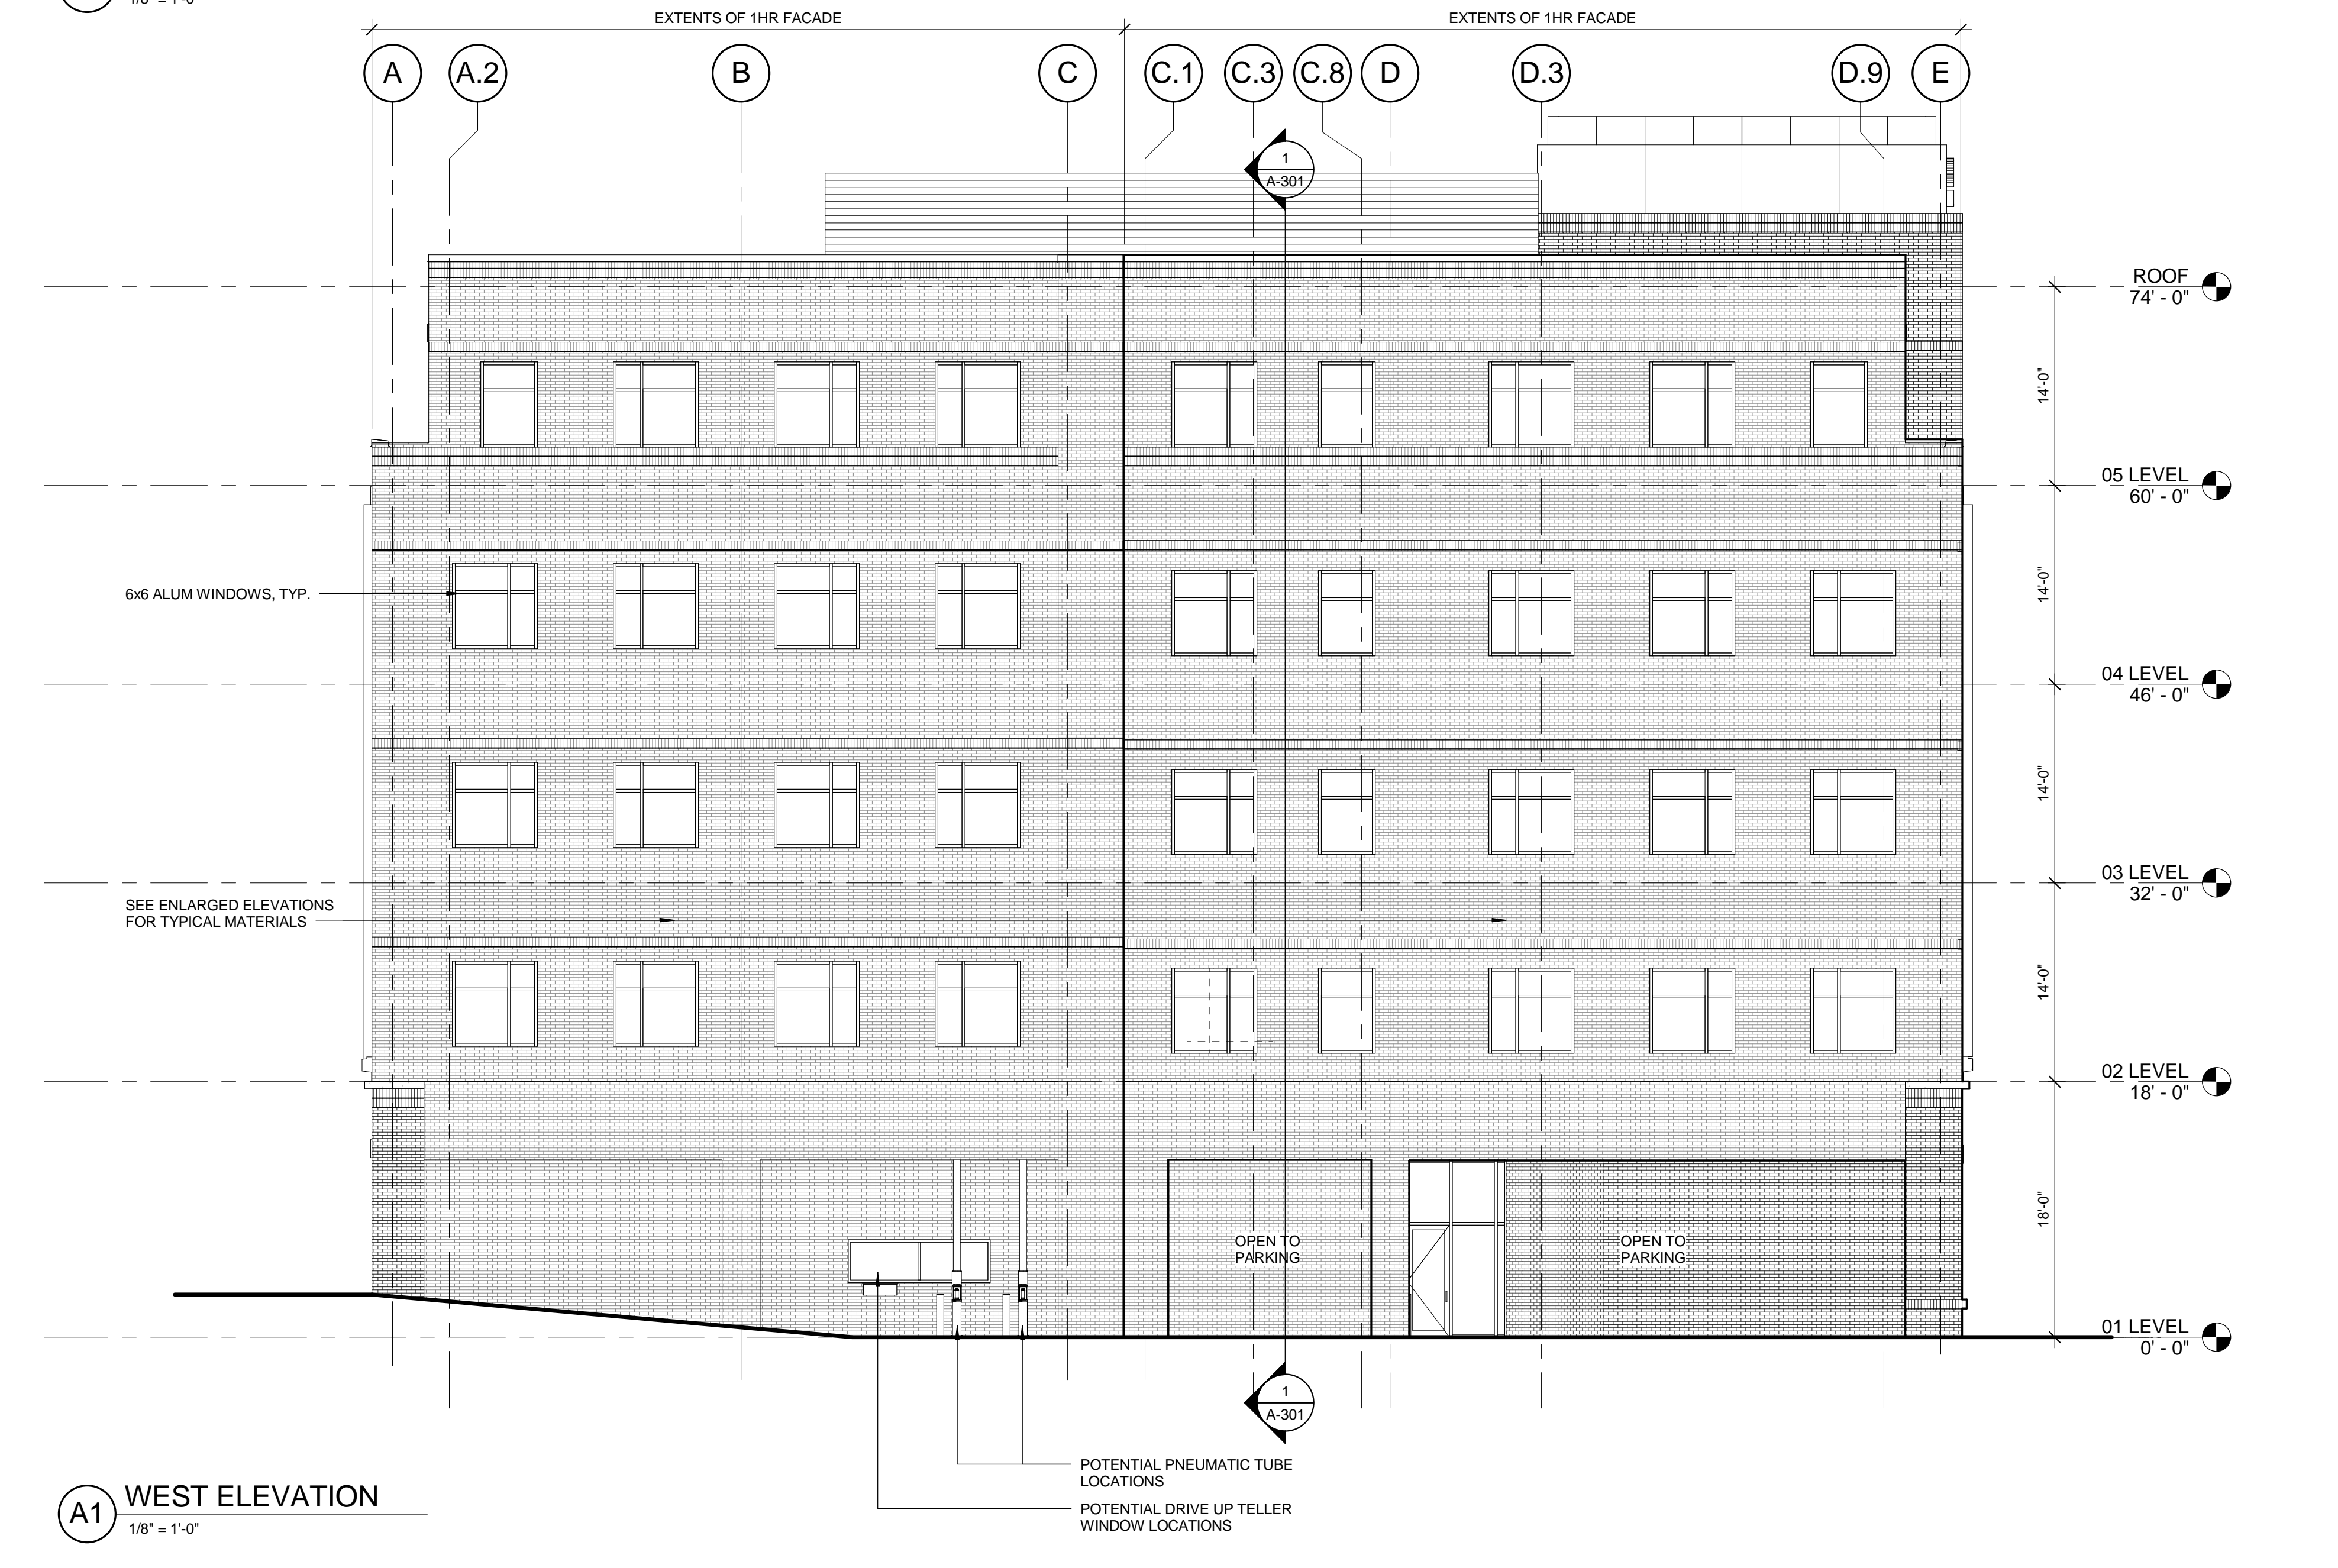

(A1) WEST ELEVATION
 1/8" = 1'-0"

C:\Users\joshuathomason\Documents\BB&T Headquarters_Central 2013_joshuathomason\Recovery\Recovery.rvt
 11/18/2013 3:51:54 PM