




8' FENCE STYLE

SITE PLAN FOR

SONNY RUSSELL




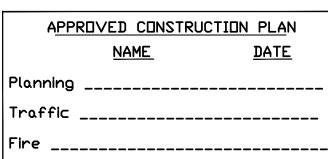

For each open utility cut of City streets, a \$325 permit shall be required from the City prior to occupancy and/or project acceptance

MARSTELLAR ST


VICINITY MAP

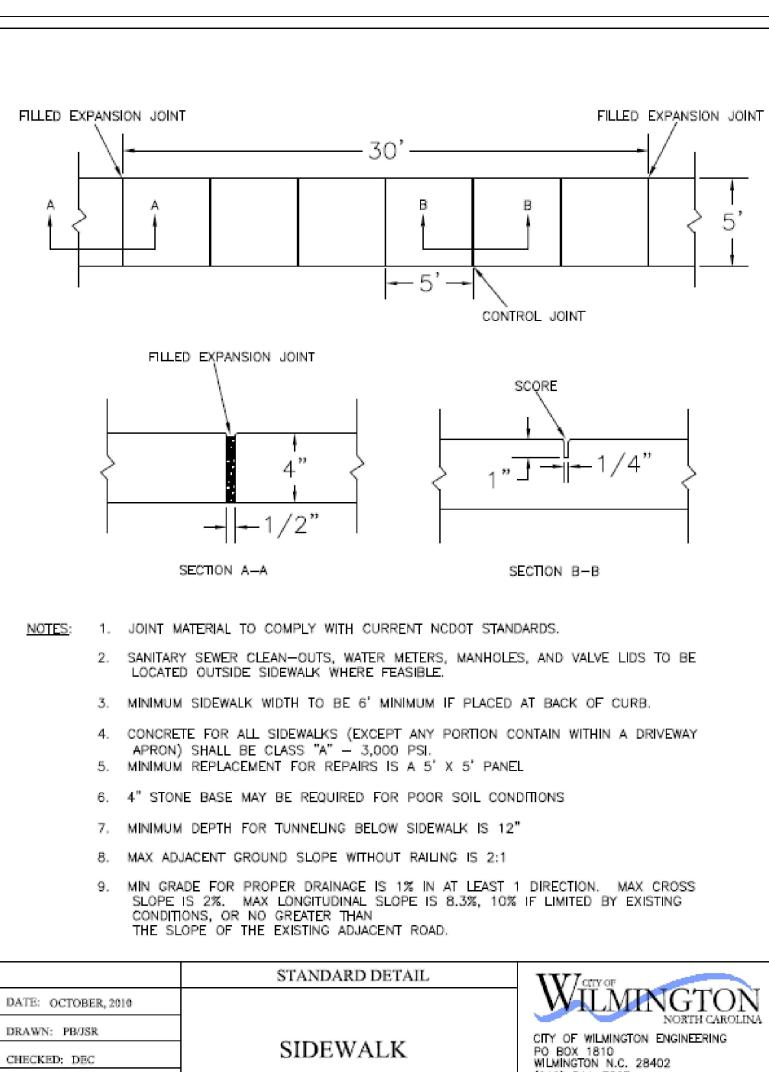

SCALE NOT TO SCALE

(910) 341-7807

SD 3-10

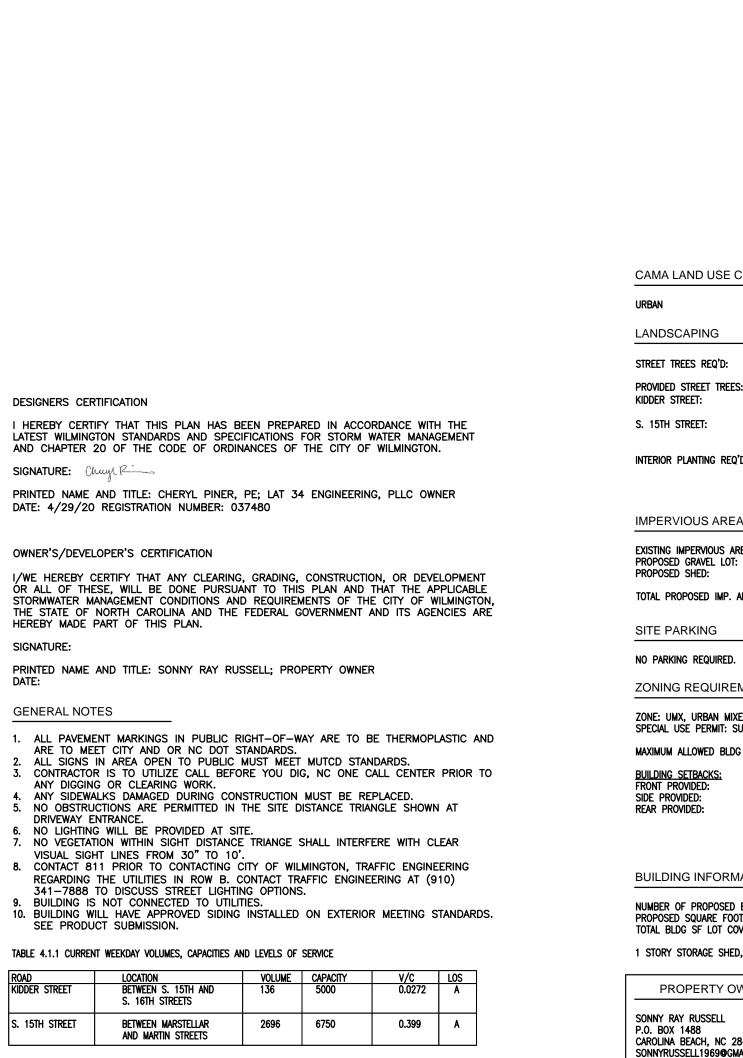


GENERAL NOTES

S. 15TH STREET

MYRICA CERIFERA

WAX MYRTLE

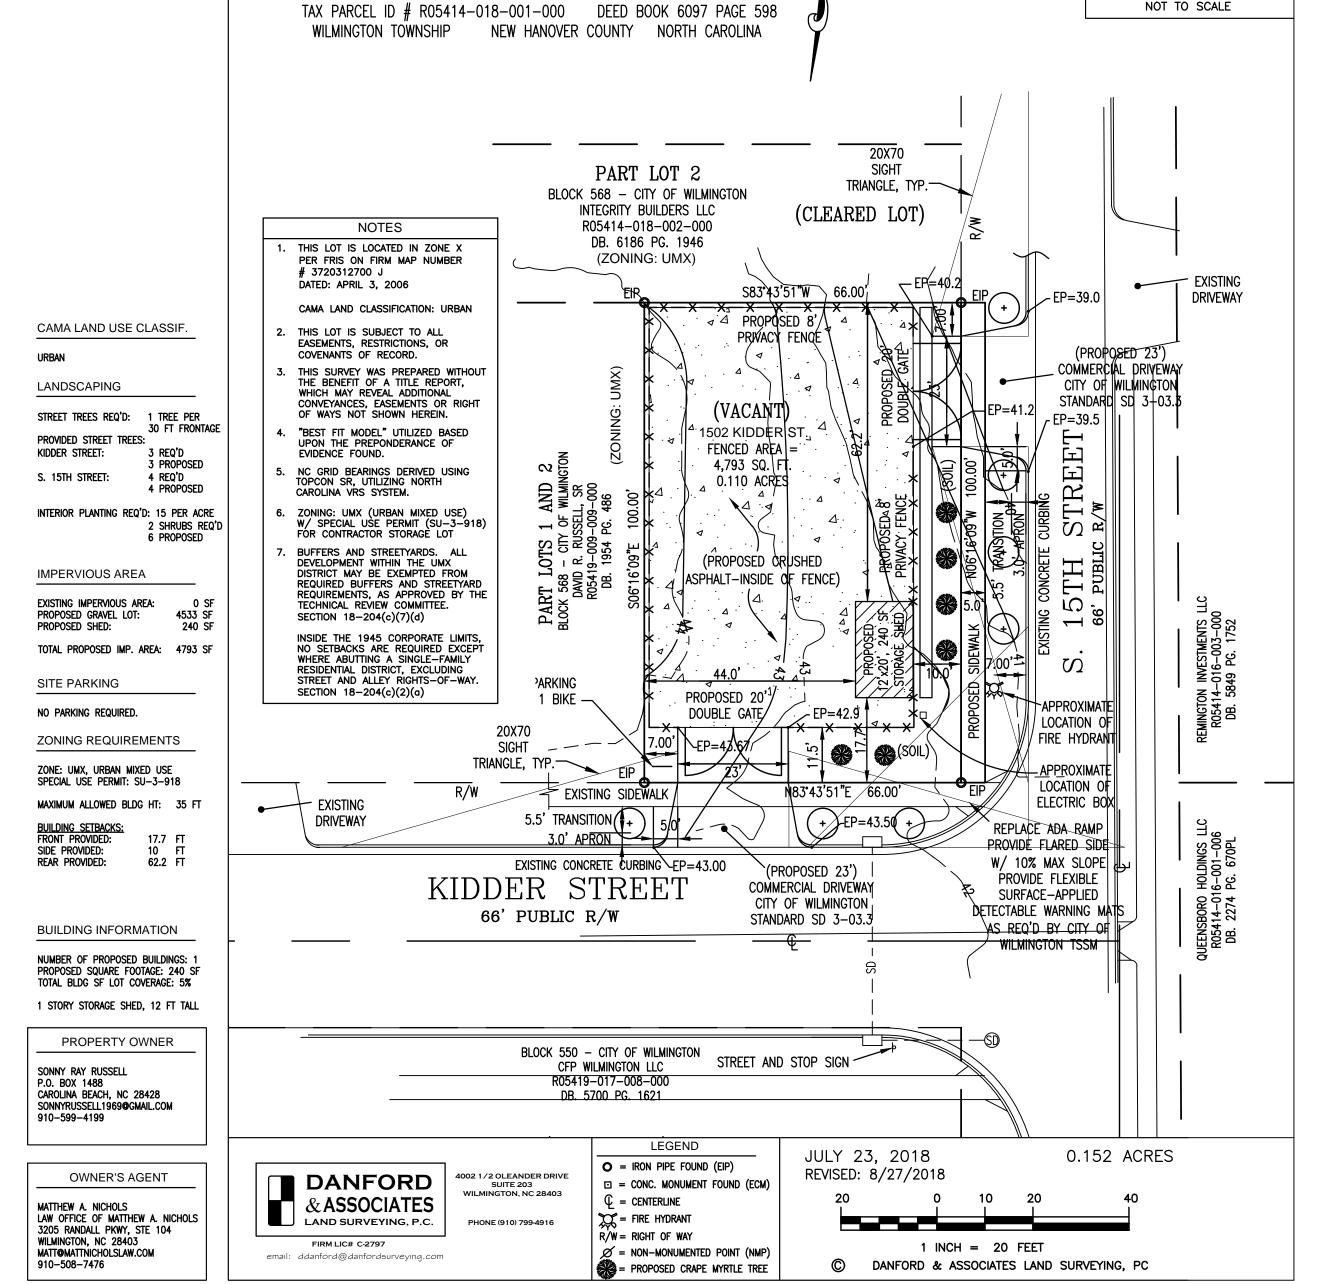

*Engineers seal does not include construction means, methods, techn sequences, procedures or safety precaution. Any deviations or discrepancies on plan are to be brought to the immediate attention of Engineer. Failure to do so void Engineer's liability. Engineer will interpret that all dimensions, recommendations, etc presented in these documents were deemed acceptable once construction *Any changes made without written





ENGINEERING, PLLC CAROLINA BEACH, NC 28428 910-707-3806 INFO@LAT34ENGINEERING.COM

DRAIN/ PLAN **∞**

2019-060 12/2/2019 Drawn/Design By: CMP DWG. Checked By: **CMP**

REVISIONS Date:

SEE PLAN

Sheet Number