



04 NORTH KEY ELEVATION
SCALE: 1/16" = 1'-0"

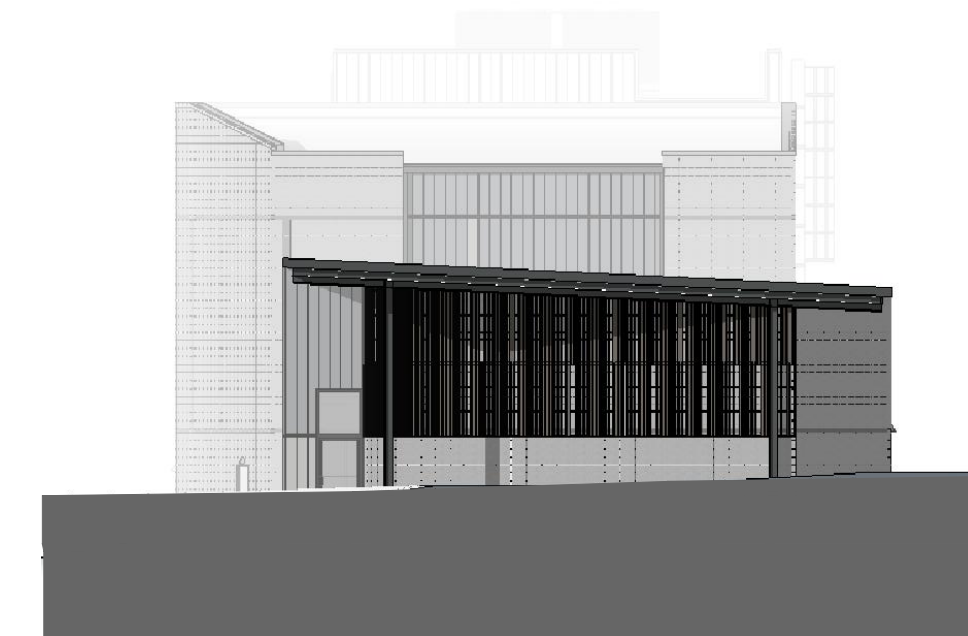


03 EAST KEY ELEVATION
SCALE: 1/16" = 1'-0"

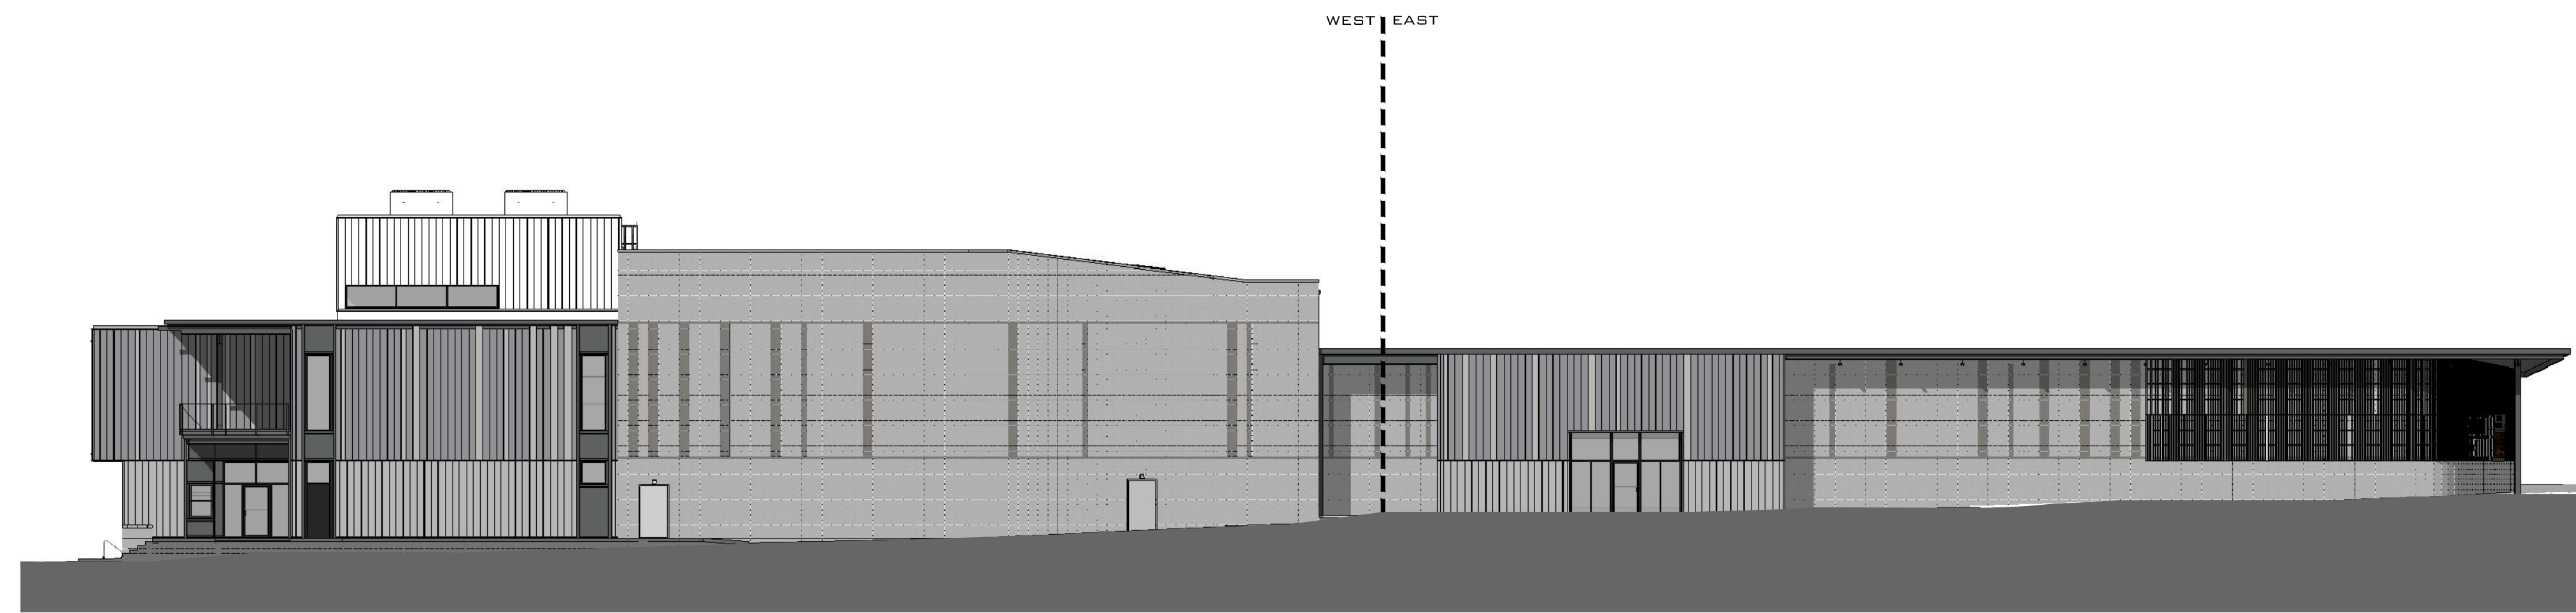

02 SOUTH KEY ELEVATION
SCALE: 1/16" = 1'-0"



01 WEST KEY ELEVATION
SCALE: 1/16" = 1'-0"

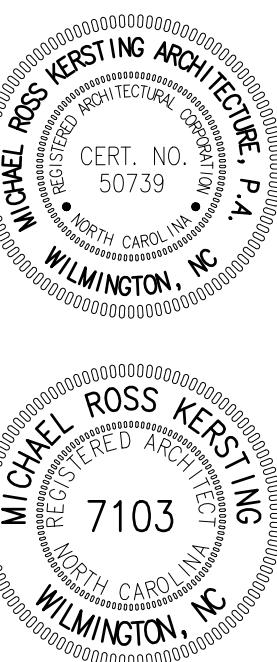


DRAWING SET:
TRC REVIEW

RELEASE DATE: 09.10.18

SHEET REVISED:

THIS DRAWING IS THE PROPERTY OF MICHAEL ROSS KERSTING, A.I.A. AND MAY NOT BE USED OR REPRODUCED WITHOUT THE WRITTEN CONSENT OF MICHAEL ROSS KERSTING, A.I.A. COPYRIGHT 2018

HOURGLASS
STUDIOS
612 S FRONT ST.
WILMINGTON, NC

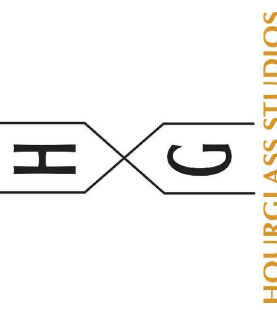




PARKERGROUP
STRUCTURES OF DISTINCTION
WWW.PARKERCONSTRUCTIONGROUP.COM
910.367.8739

KERSTING
ARCHITECTURE
WILMINGTON · RALEIGH
www.kerstingarchitecture.com



KEY
ELEVS

A2.00

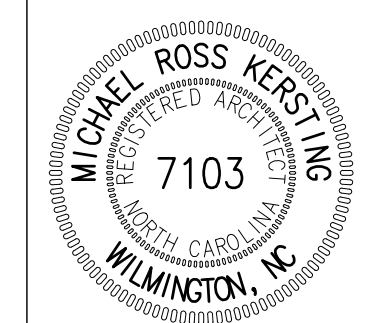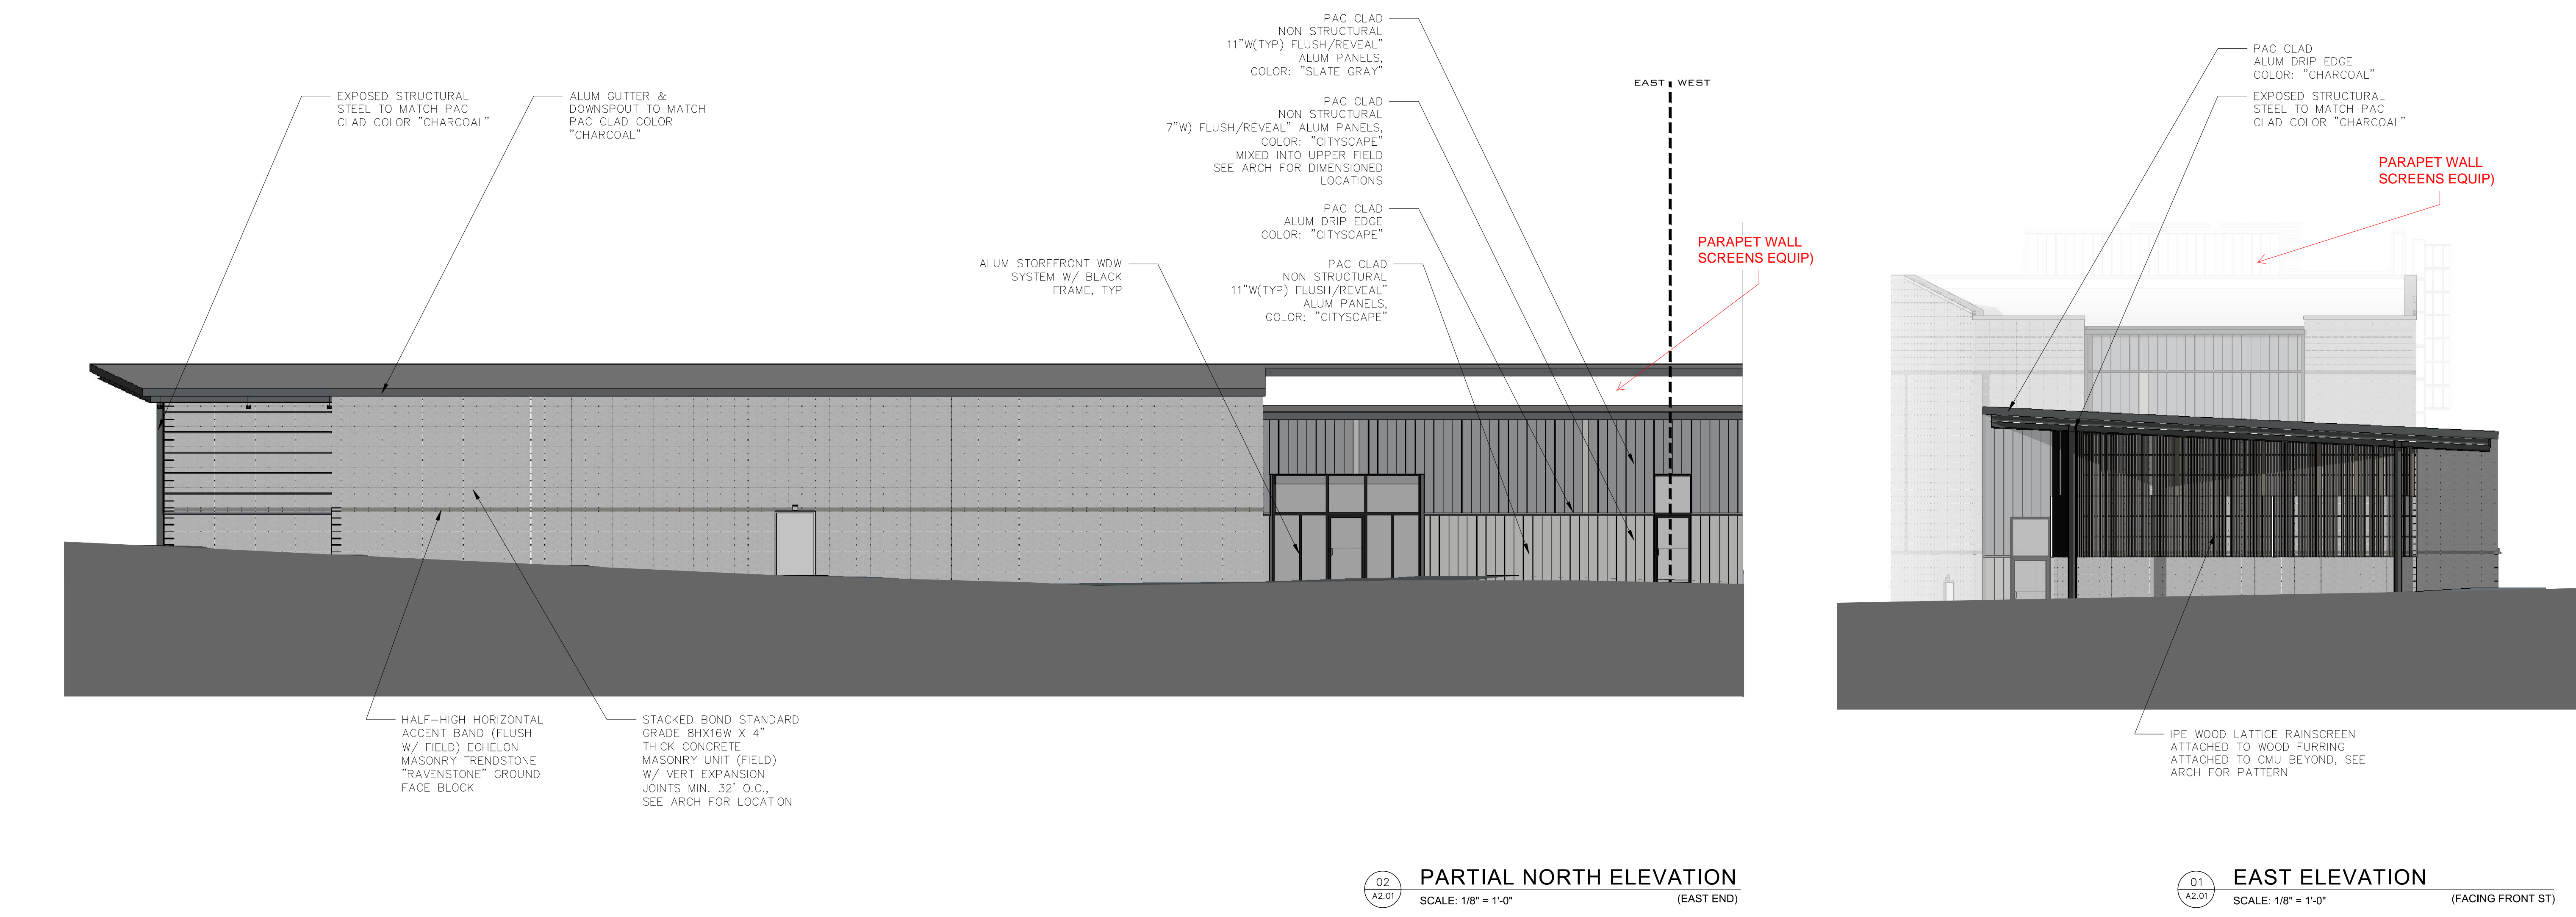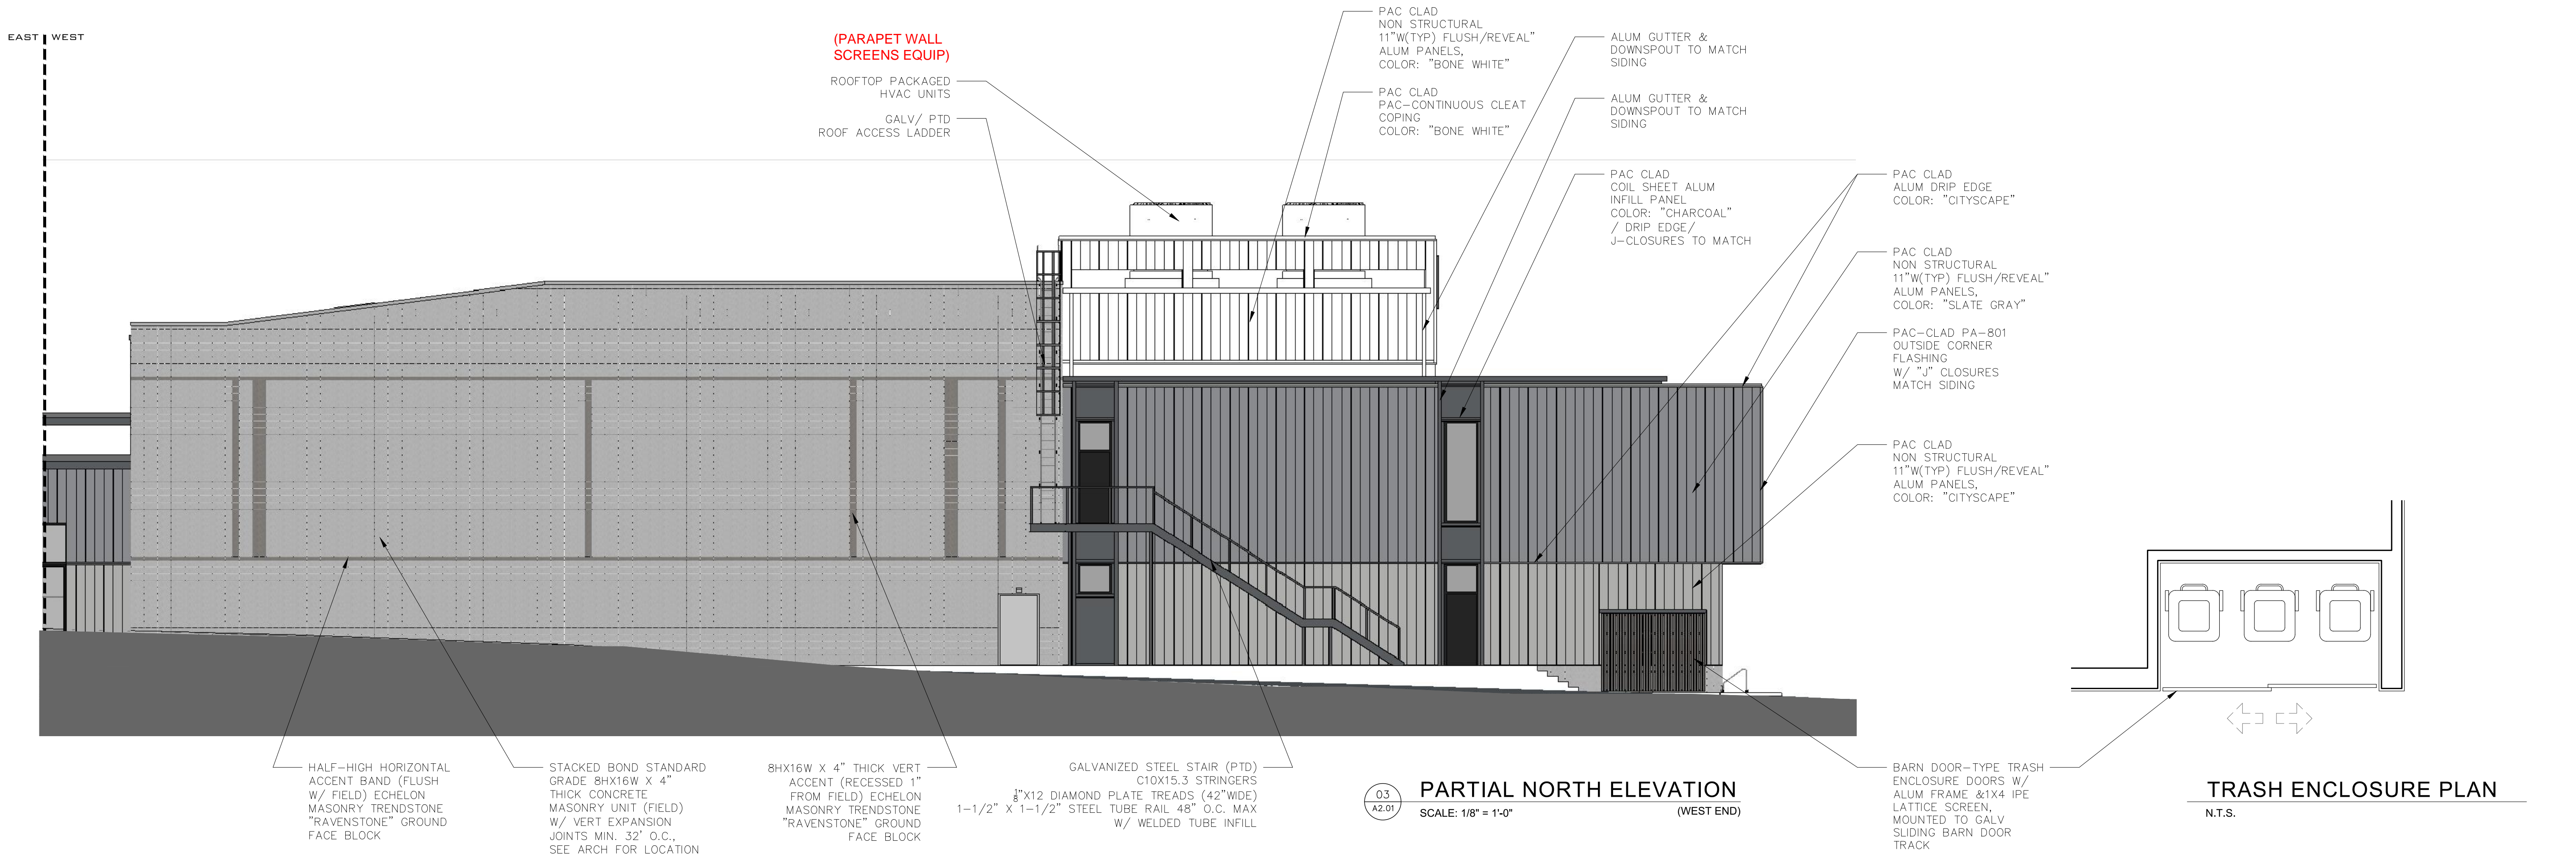


DRAWING SET: TRC REVIEW

RELEASE DATE: 09.10.18

SHEET REVISED:

THIS DRAWING IS THE PROPERTY OF MICHAEL ROSS KERSTING, A.I.A. AND MAY NOT BE USED OR REPRODUCED WITHOUT THE WRITTEN CONSENT OF MICHAEL ROSS KERSTING, A.I.A. COPYRIGHT 2018

HOURLASS STUDIOS
612 S FRONT ST.
WILMINGTON, NC

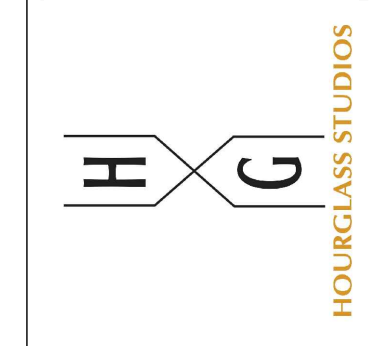

PARKERGROUP
STRUCTURES OF DISTINCTION
WWW.PARKERCONSTRUCTIONGROUP.COM
910.367.8739

KERSTING ARCHITECTURE
WILMINGTON · RALEIGH
www.kerstingarchitecture.com



DTL ELEVS

A2.01



ROOFTOP PACKAGED HVAC UNITS
(PARAPET WALL SCREENS EQUIP)

PAC CLAD NON STRUCTURAL 11"W(TYP) FLUSH/REVEAL" ALUM PANELS, COLOR: "SLATE GRAY"

PAC-CLAD PA-801 OUTSIDE CORNER FLASHING W/ "J" CLOSURES MATCH SIDING

PAC CLAD COIL SHEET ALUM INFILL PANEL COLOR: "CHARCOAL" / DRIP EDGE/ J-CLOSURES TO MATCH

01 EAST ELEVATION
SCALE: 1/8" = 1'-0" (FACING SURRY ST)



STACKED BOND STANDARD GRADE CMU @ PLANTERS W/ SOLID HALF-HIGH CAP

ALUM GUTTER & DOWNSPOUT TO MATCH SIDING

PAC CLAD COIL SHEET ALUM INFILL PANEL COLOR: "CHARCOAL" / DRIP EDGE/ J-CLOSURES TO MATCH

PAC CLAD NON STRUCTURAL 11"W(TYP) FLUSH/REVEAL" ALUM PANELS, COLOR: "BONE WHITE"

PAC CLAD PAC-CONTINUOUS CLEAT COPING COLOR: "BONE WHITE"

GALVANIZED STEEL RAILING (PTD) W/ INFILL STAINLESS CABLE RAIL

PAC CLAD NON STRUCTURAL 11"W(TYP) FLUSH/REVEAL" ALUM PANELS, COLOR: "SLATE GRAY"

PAC CLAD NON STRUCTURAL 7"W FLUSH/REVEAL" ALUM PANELS, COLOR: "CITYSCAPE" MIXED INTO UPPER FIELD SEE ARCH FOR DIMENSIONED LOCATIONS

PAC CLAD ALUM DRIP EDGE COLOR: "CITYSCAPE"

PAC CLAD NON STRUCTURAL 11"W(TYP) FLUSH/REVEAL" ALUM PANELS, COLOR: "CITYSCAPE"


HALF-HIGH HORIZONTAL ACCENT BAND (FLUSH W/ FIELD) ECHELON MASONRY TRENDSSTONE "RAVENSTONE" GROUND FACE BLOCK

STACKED BOND STANDARD GRADE 8HX16W X 4" THICK CONCRETE MASONRY UNIT (FIELD) W/ VERT EXPANSION JOINTS MIN. 32' O.C., SEE ARCH FOR LOCATION

8HX16W X 4" THICK VERT ACCENT (RECESSED 1" FROM FIELD) ECHELON MASONRY TRENDSSTONE "RAVENSTONE" GROUND FACE BLOCK

02 PARTIAL SOUTH ELEVATION
SCALE: 1/8" = 1'-0" (WEST END)

NOTE: ALL SIGNAGE REMOVED FROM THESE PLANS, AS THOSE ELEMENTS WILL BE SUBMITTED FOR APPROPRIATE PERMITTING

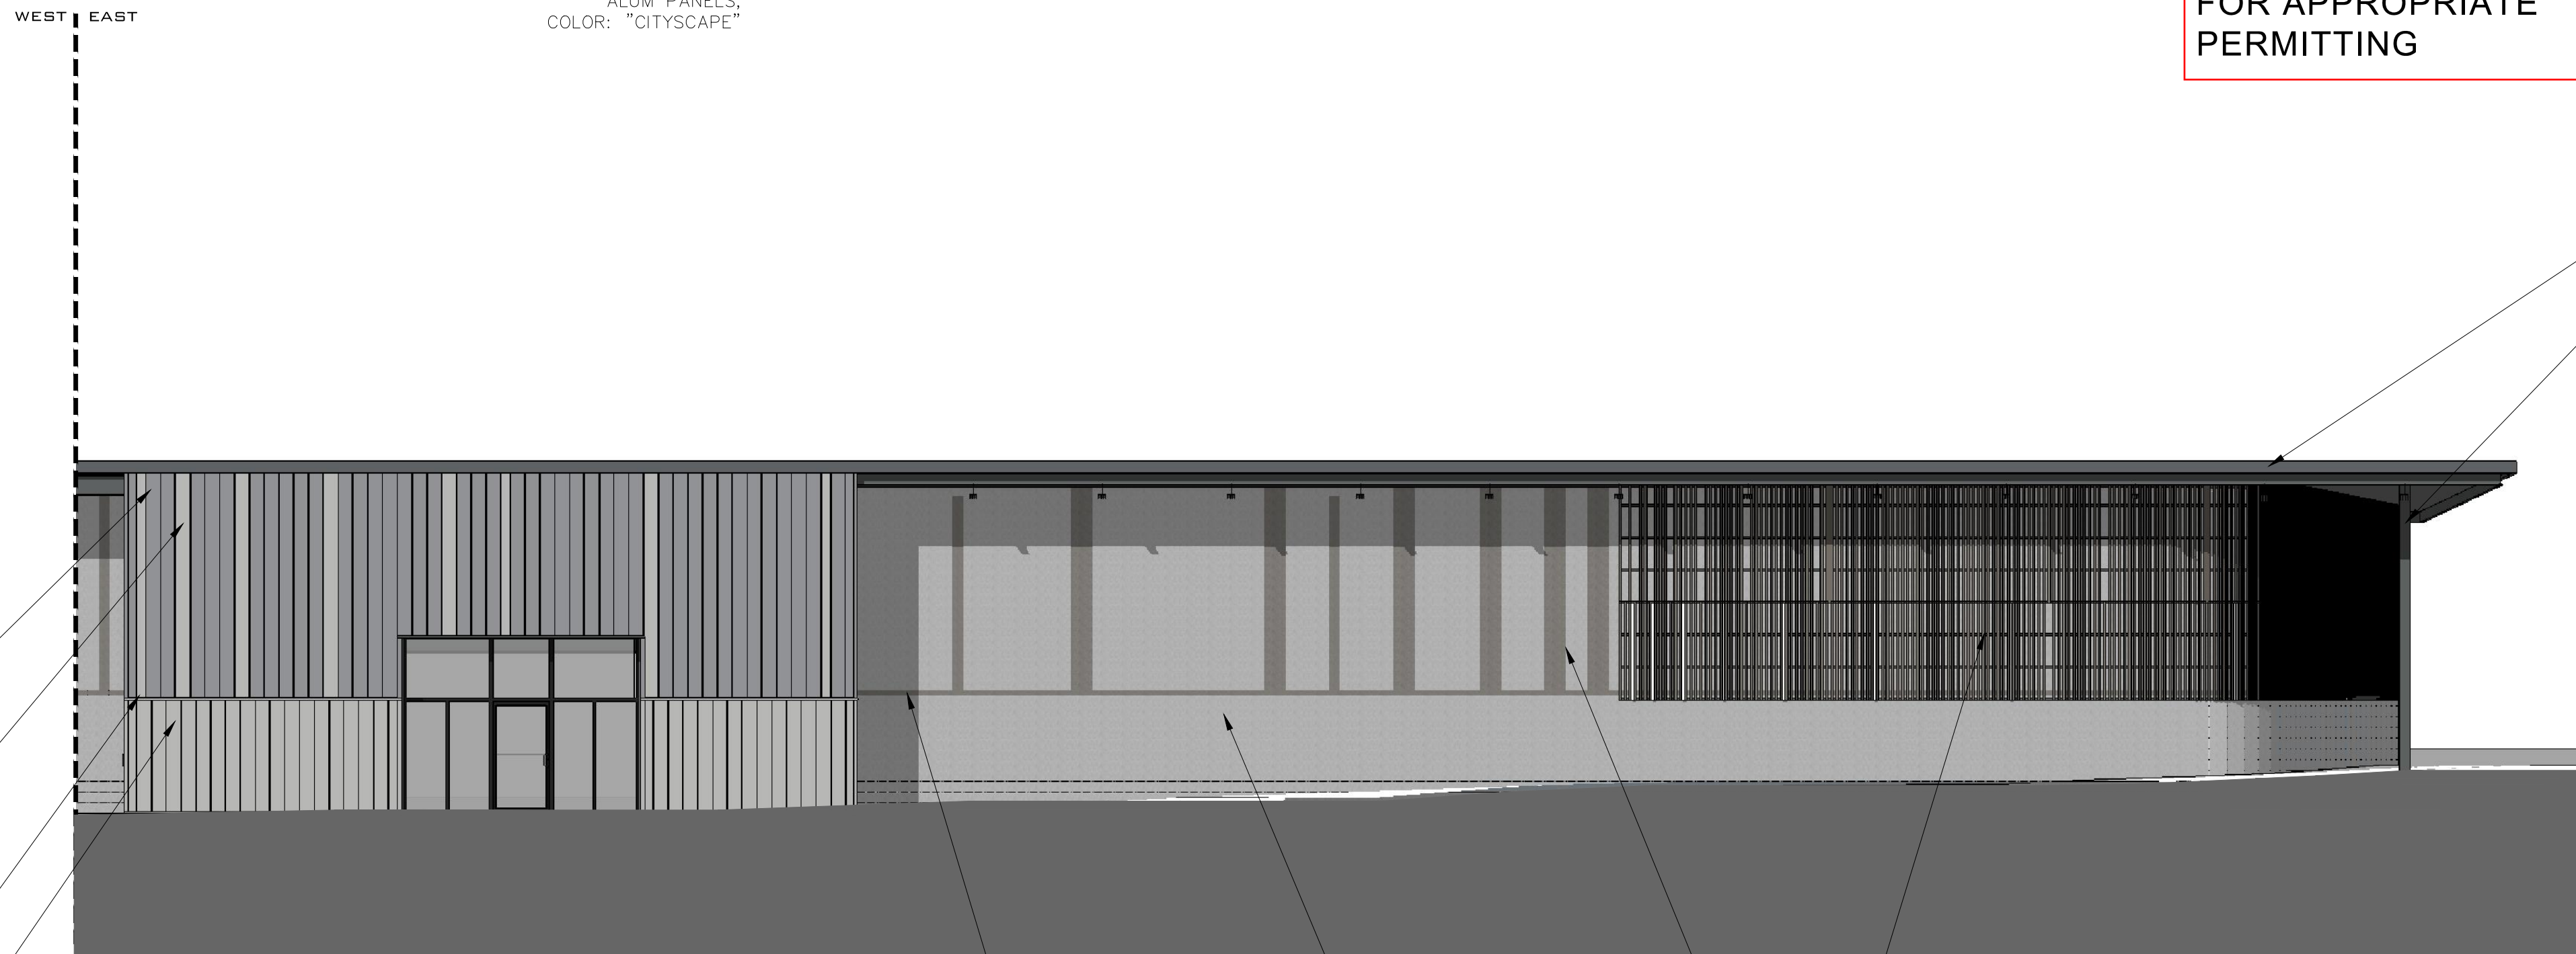

PAC CLAD NON STRUCTURAL 11"W(TYP) FLUSH/REVEAL" ALUM PANELS, COLOR: "SLATE GRAY"

PAC CLAD NON STRUCTURAL 7"W FLUSH/REVEAL" ALUM PANELS, COLOR: "CITYSCAPE" MIXED INTO UPPER FIELD SEE ARCH FOR DIMENSIONED LOCATIONS

PAC CLAD ALUM DRIP EDGE COLOR: "CITYSCAPE"

PAC CLAD NON STRUCTURAL 11"W(TYP) FLUSH/REVEAL" ALUM PANELS, COLOR: "CITYSCAPE"

HALF-HIGH HORIZONTAL ACCENT BAND (FLUSH W/ FIELD) ECHELON MASONRY TRENDSSTONE "RAVENSTONE" GROUND FACE BLOCK

STACKED BOND STANDARD GRADE 8HX16W X 4" THICK CONCRETE MASONRY UNIT (FIELD) W/ VERT EXPANSION JOINTS MIN. 32' O.C., SEE ARCH FOR LOCATION

8HX16W X 4" THICK VERT ACCENT (RECESSED 1" FROM FIELD) ECHELON MASONRY TRENDSSTONE "RAVENSTONE" GROUND FACE BLOCK

IPE WOOD LATTICE RAINSCREEN ATTACHED TO WOOD FURRING ATTACHED TO CMU BEYOND, SEE ARCH FOR PATTERN

PAC CLAD ALUM DRIP EDGE COLOR: "CHARCOAL"

EXPOSED STRUCTURAL STEEL TO MATCH PAC CLAD COLOR "CHARCOAL"

03 PARTIAL SOUTH ELEVATION
SCALE: 1/8" = 1'-0" (EAST END)




DRAWING SET: TRC REVIEW

RELEASE DATE: 09.10.18

SHEET REVISED:

THIS DRAWING IS THE PROPERTY OF MICHAEL ROSS KERSTING, A.I.A. AND MAY NOT BE USED OR REPRODUCED WITHOUT THE WRITTEN CONSENT OF MICHAEL ROSS KERSTING, A.I.A. COPYRIGHT 2018

HOURLASS STUDIOS
612 S FRONT ST.
WILMINGTON, NC

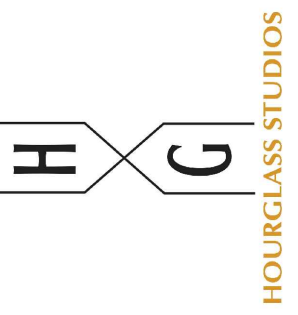




PARKERGROUP
STRUCTURES OF DISTINCTION
WWW.PARKERCONSTRUCTIONGROUP.COM
910.367.8739

KERSTING ARCHITECTURE
WILMINGTON · RALEIGH
www.kerstingarchitecture.com




DTL ELEVS

A2.02

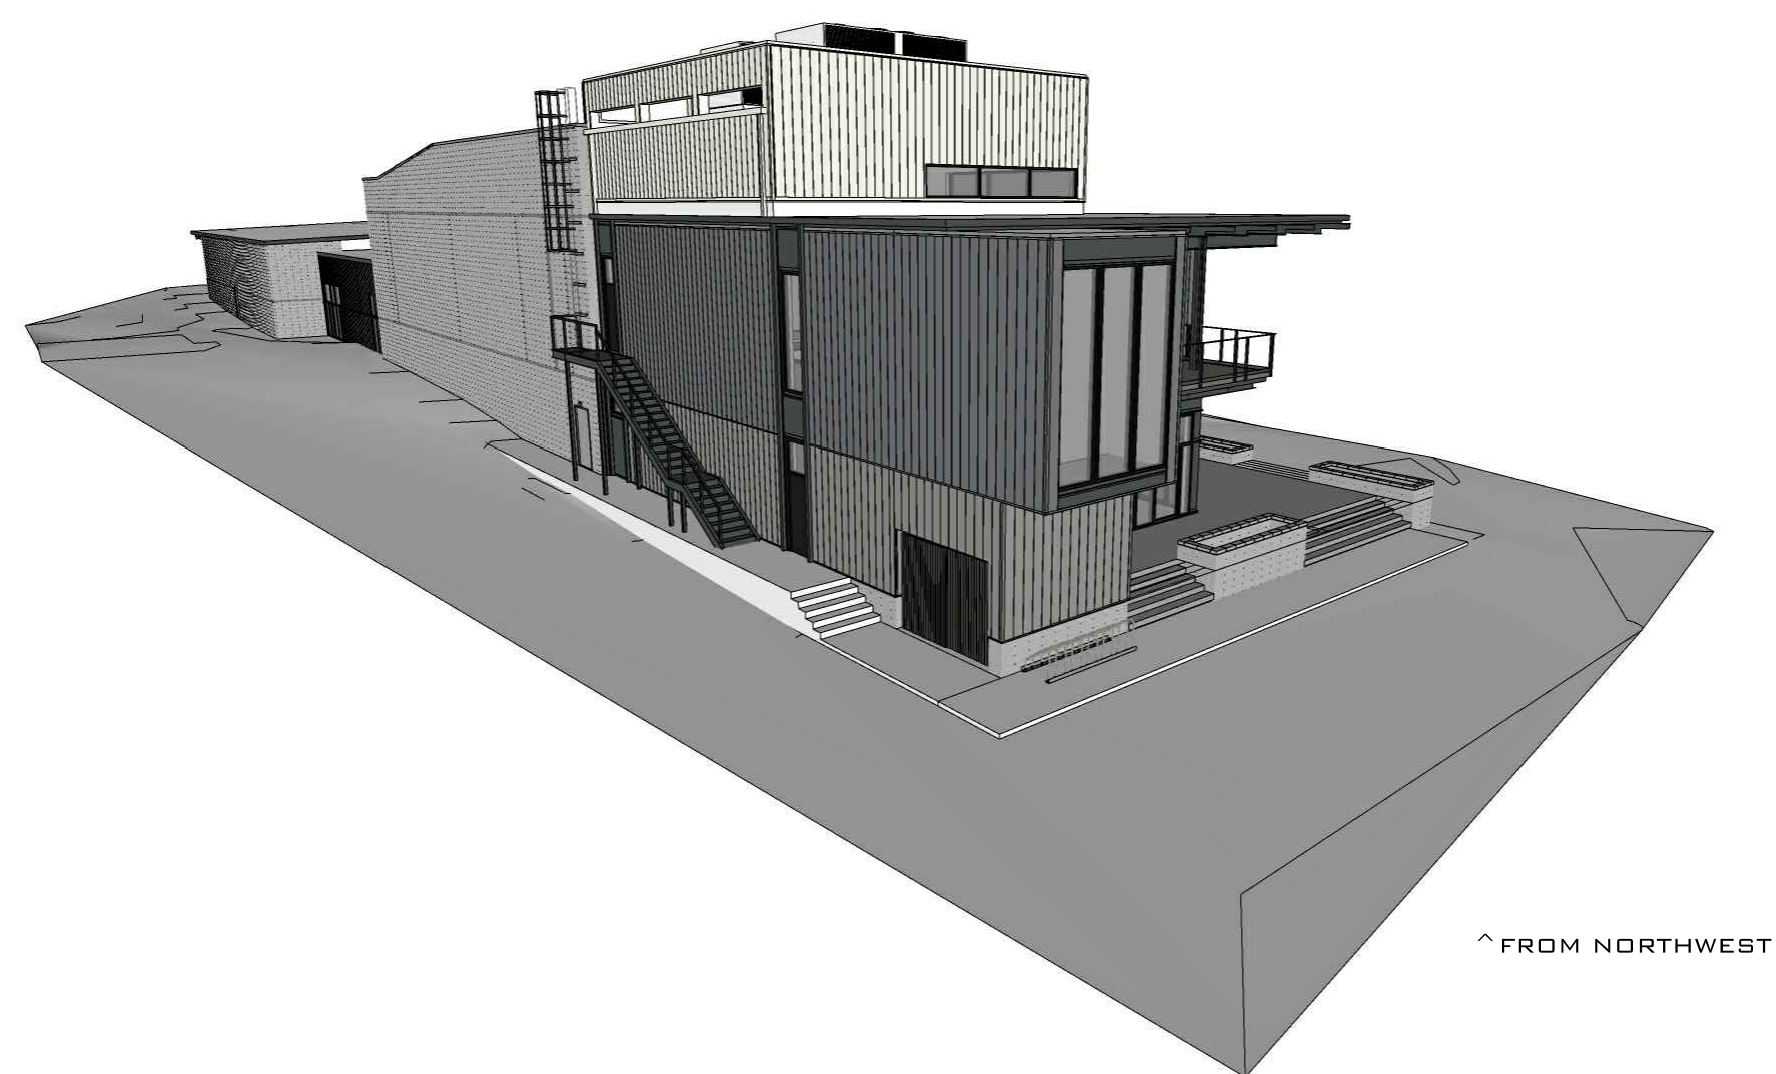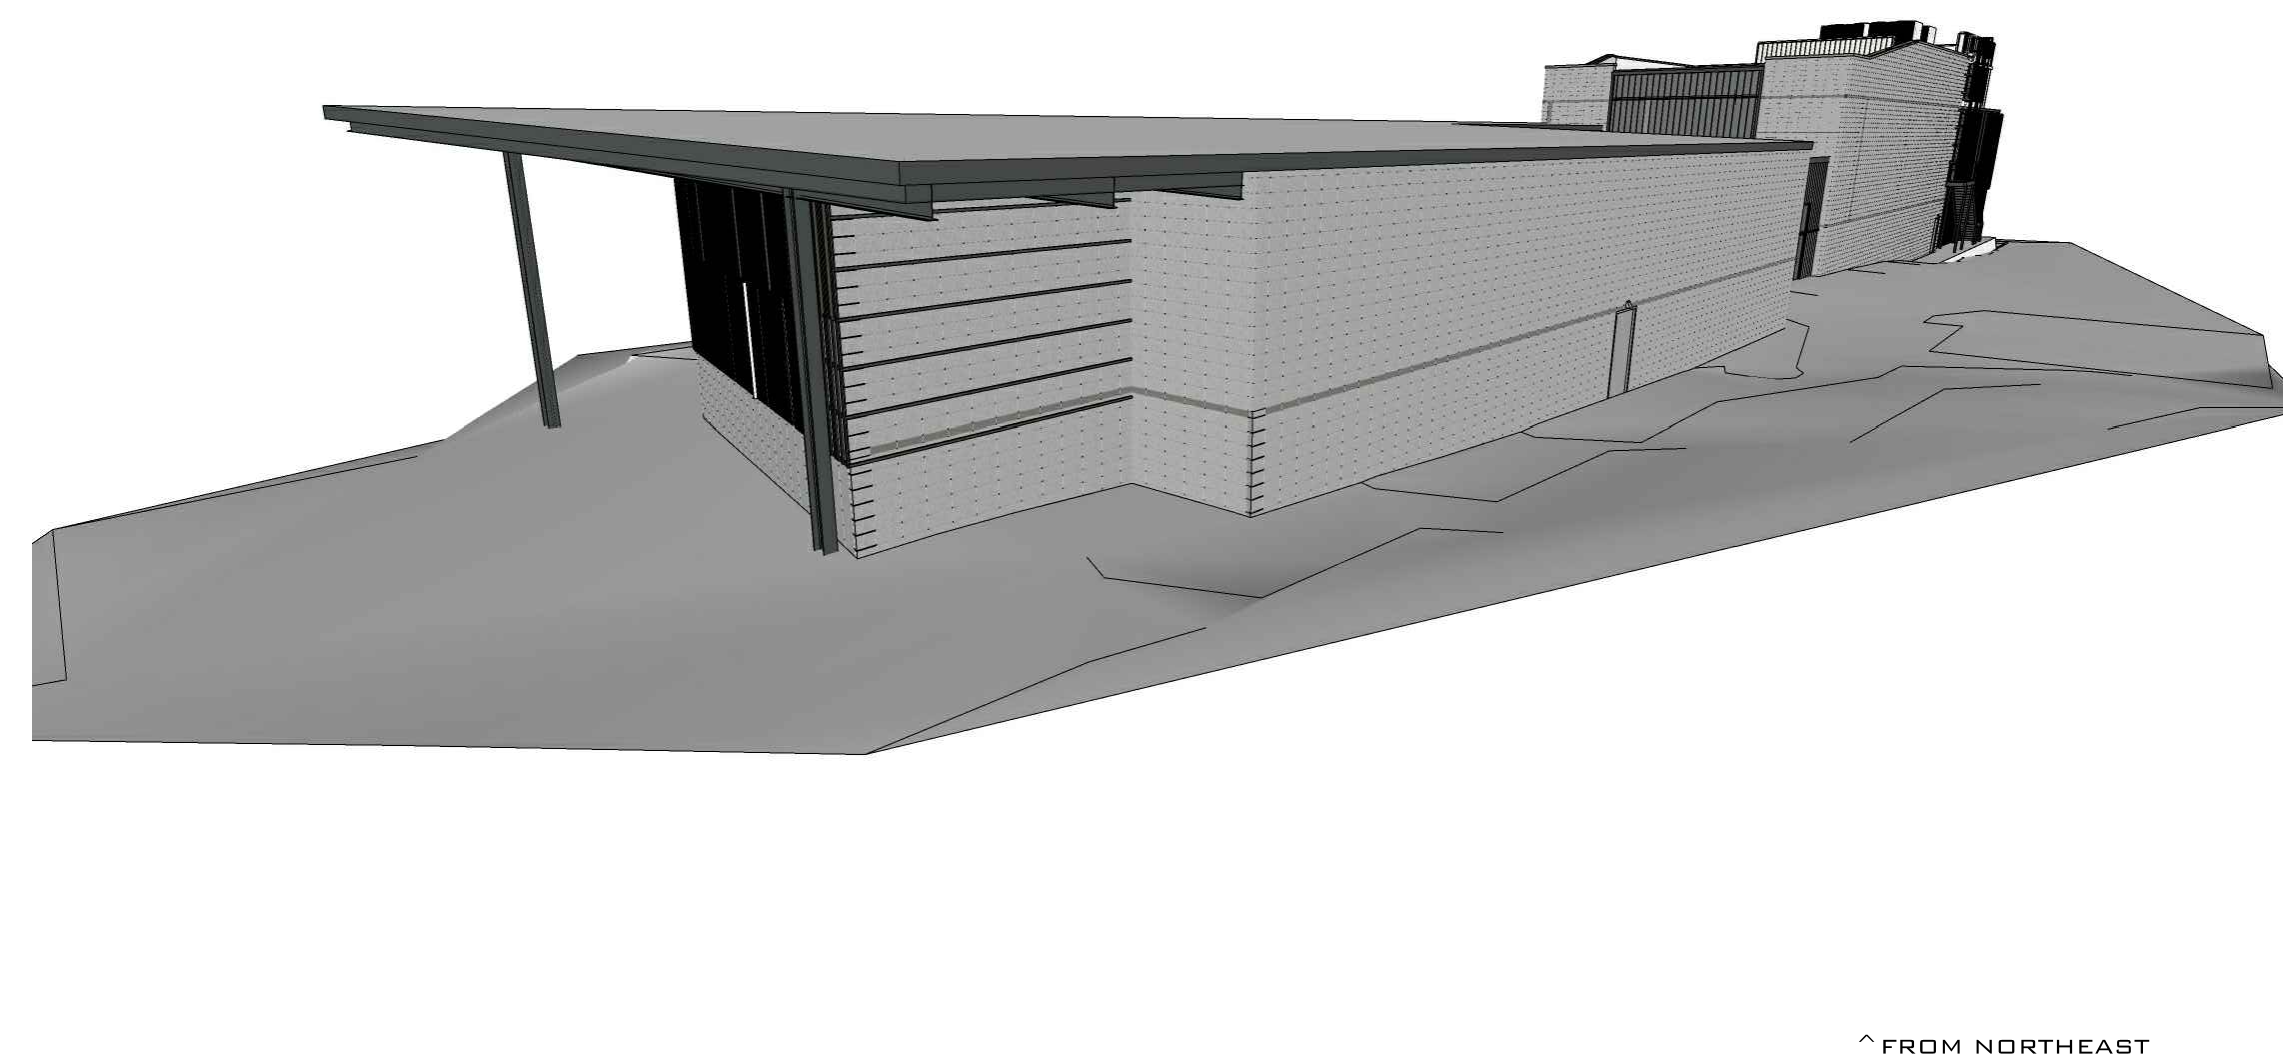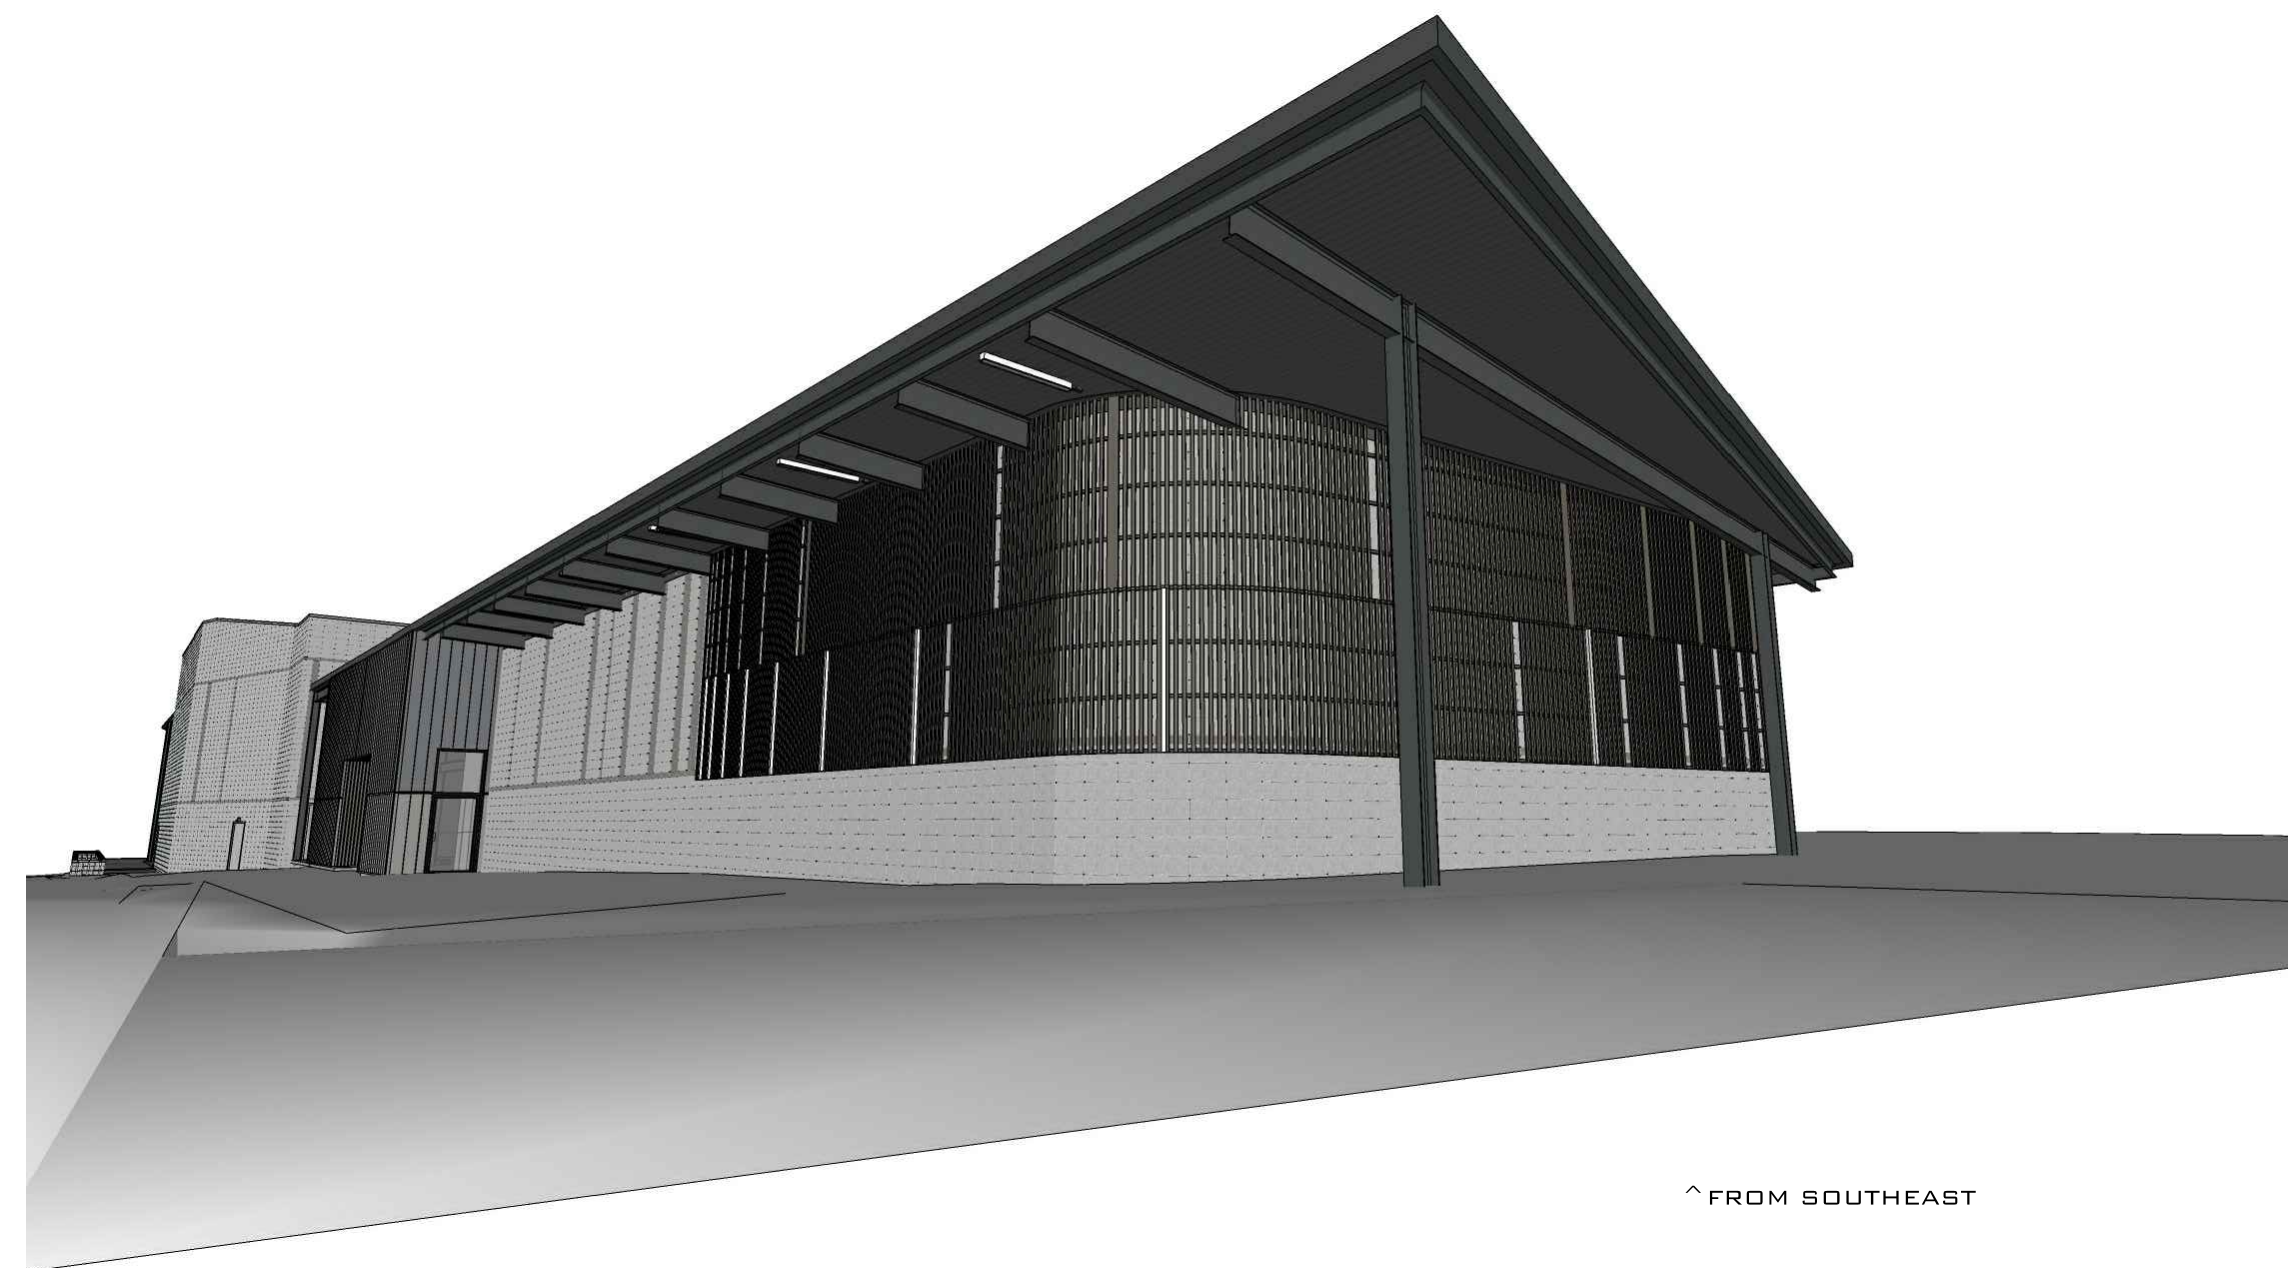

01 3D REFERENCE VIEWS
A2.03 SCALE: 1/8"=1'-0"

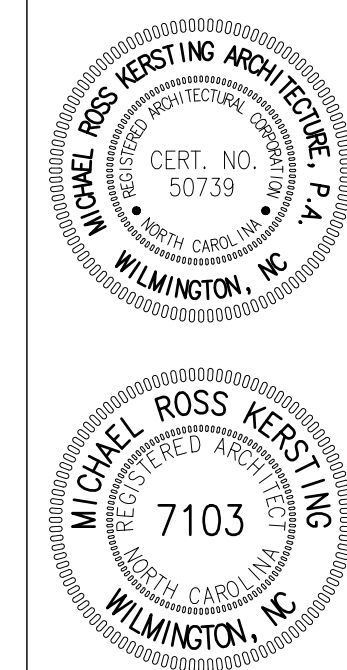


DRAWING SET:
TRC REVIEW

RELEASE DATE: 09.10.18

SHEET REVISED:

THIS DRAWING IS THE PROPERTY OF MICHAEL ROSS KERSTING, A.I.A. AND MAY NOT BE USED OR REPRODUCED WITHOUT THE WRITTEN CONSENT OF MICHAEL ROSS KERSTING, A.I.A. COPYRIGHT 2018

HOURGLASS STUDIOS
612 S FRONT ST.
WILMINGTON, NC

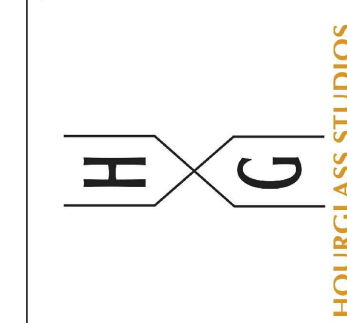

PARKERGROUP
STRUCTURES OF DISTINCTION
WWW.PARKERCONSTRUCTIONGROUP.COM
910.367.8739

KERSTING ARCHITECTURE
WILMINGTON · RALEIGH
www.kerstingarchitecture.com



3D REF
A2.03