


1 IN. = 10 FT.

Wilmington ← → CAROLINA BEACH

RECEIVED  
DEC - 4 2014  
PLANNING DIVISION

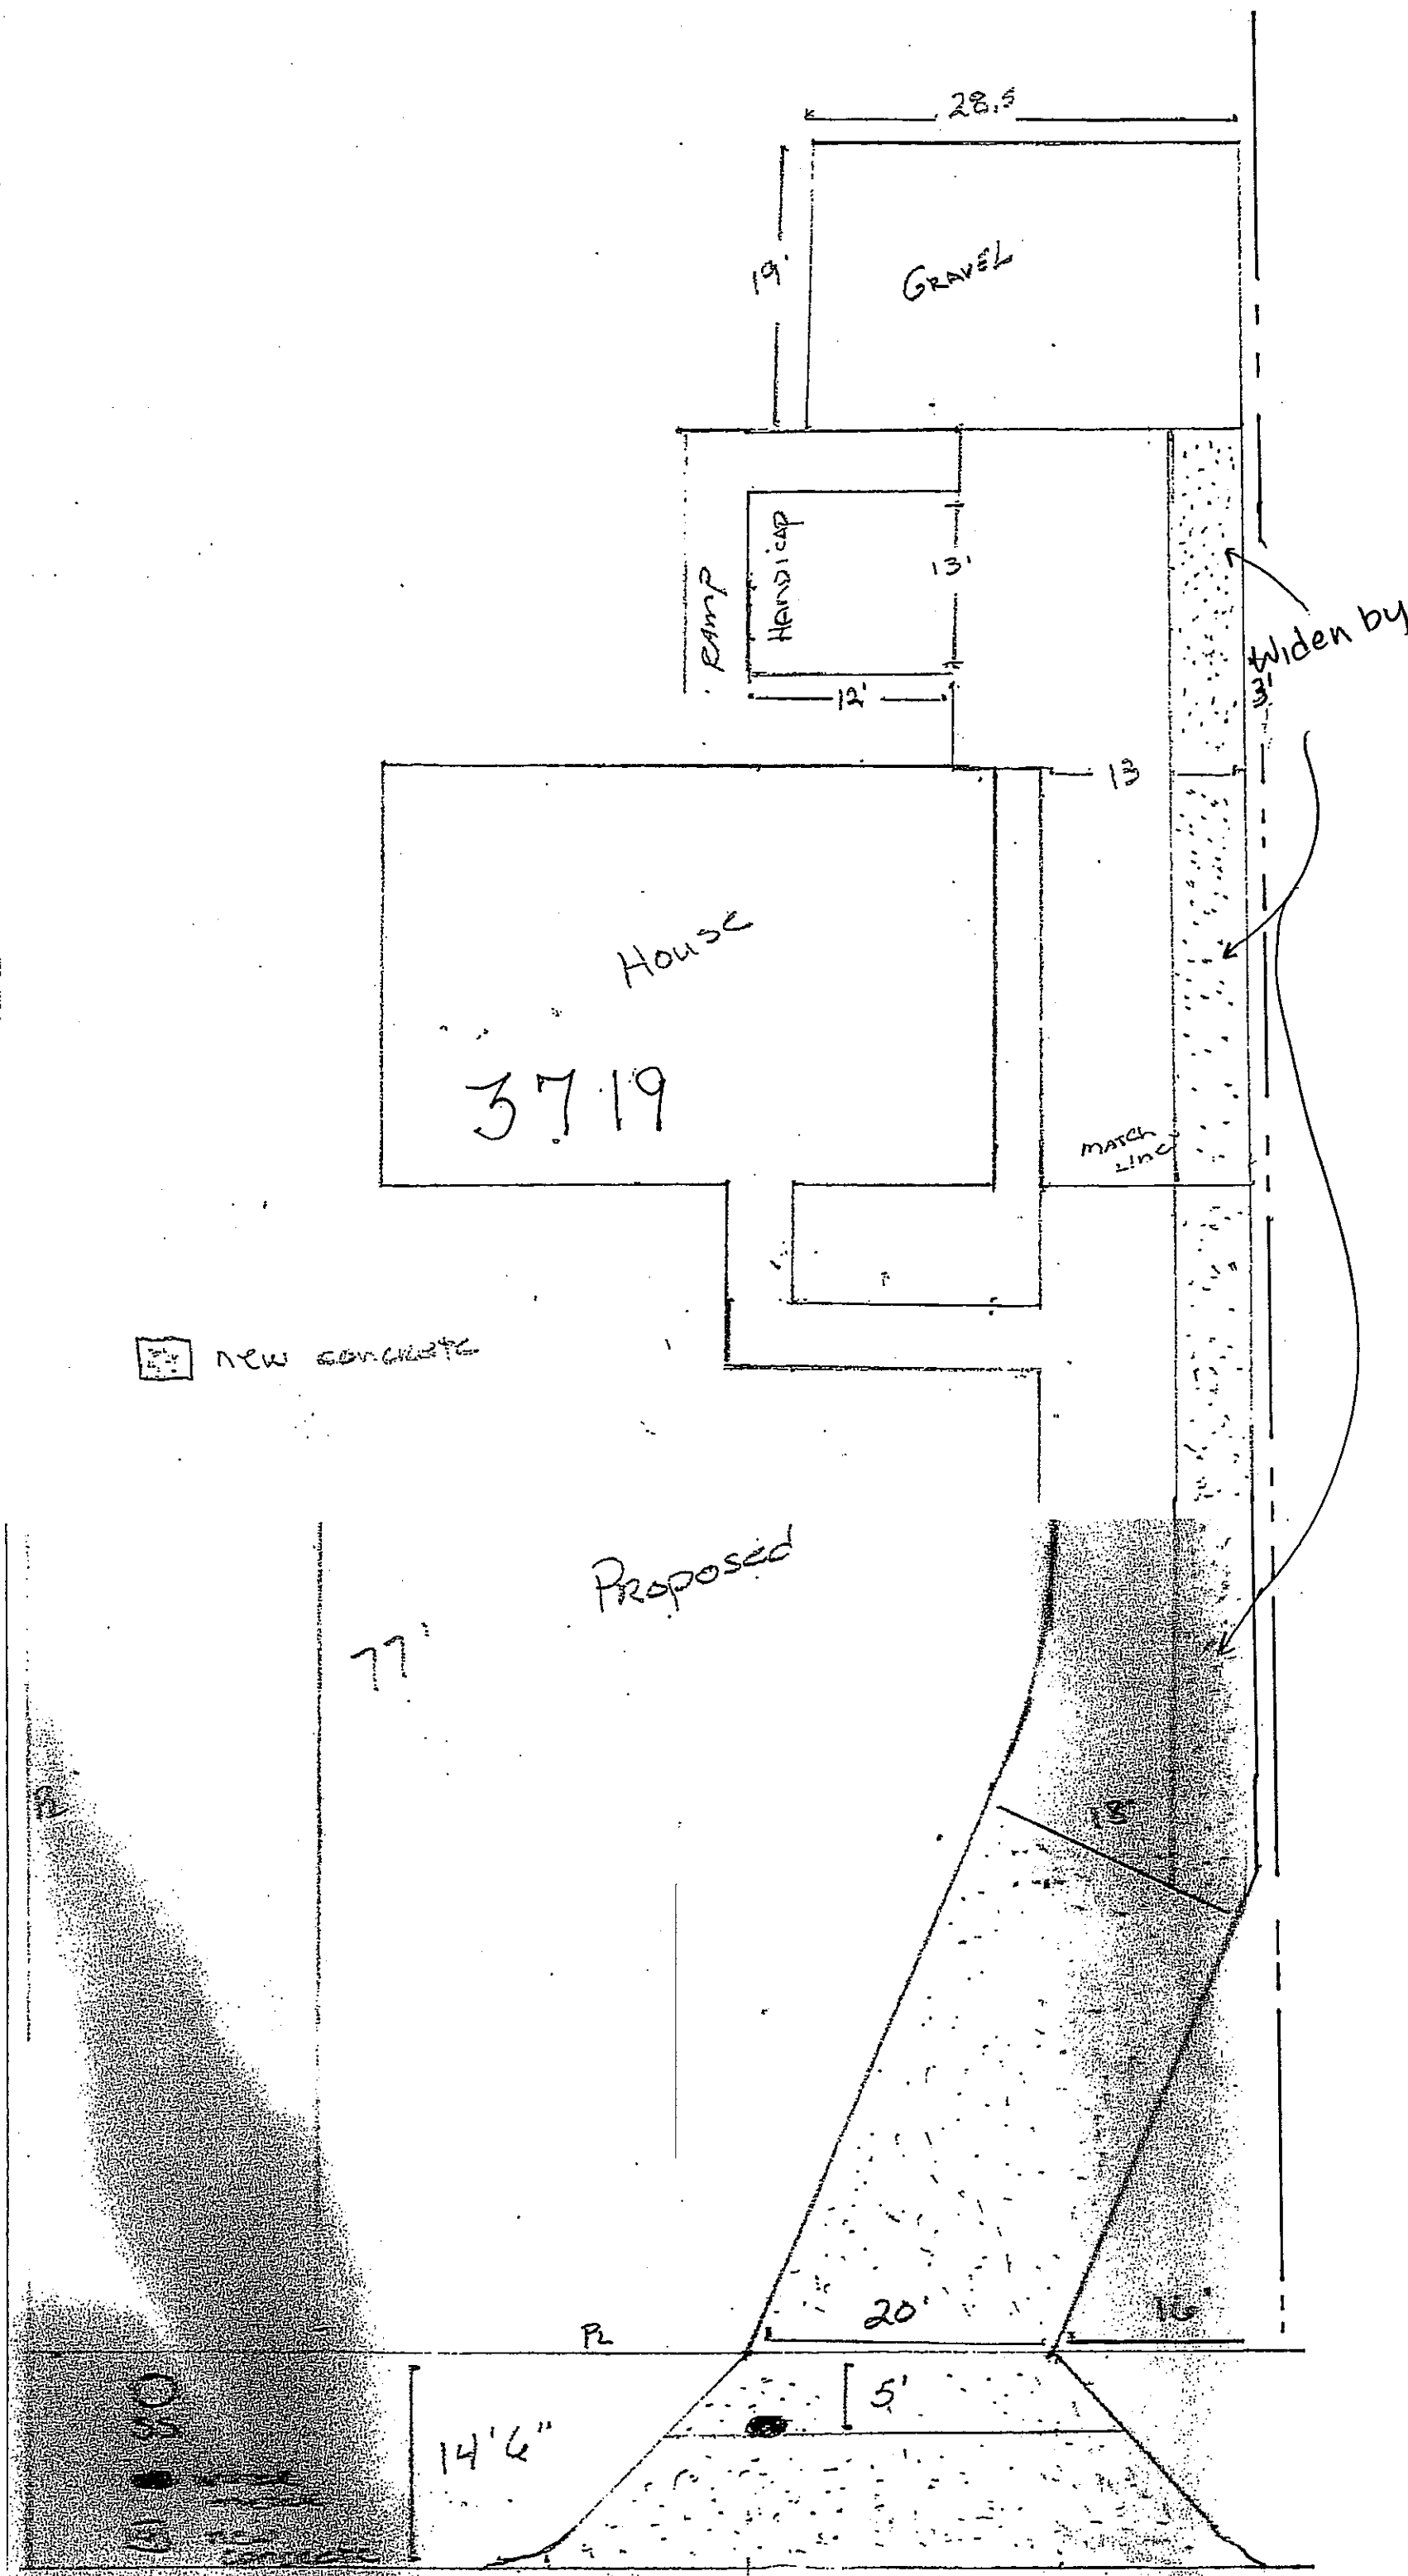

NEW CONCRETE

Proposed

Minor Site Plan  
3719 CAROLINA  
BEACH ROAD  
SMITH PROPERTY  
Dec. 4, 2014  
Scale 1" = 10'

Carolina Beach Rd.