


1 FOUNDATION PLAN
A1 SCALE: 1/4" = 1'

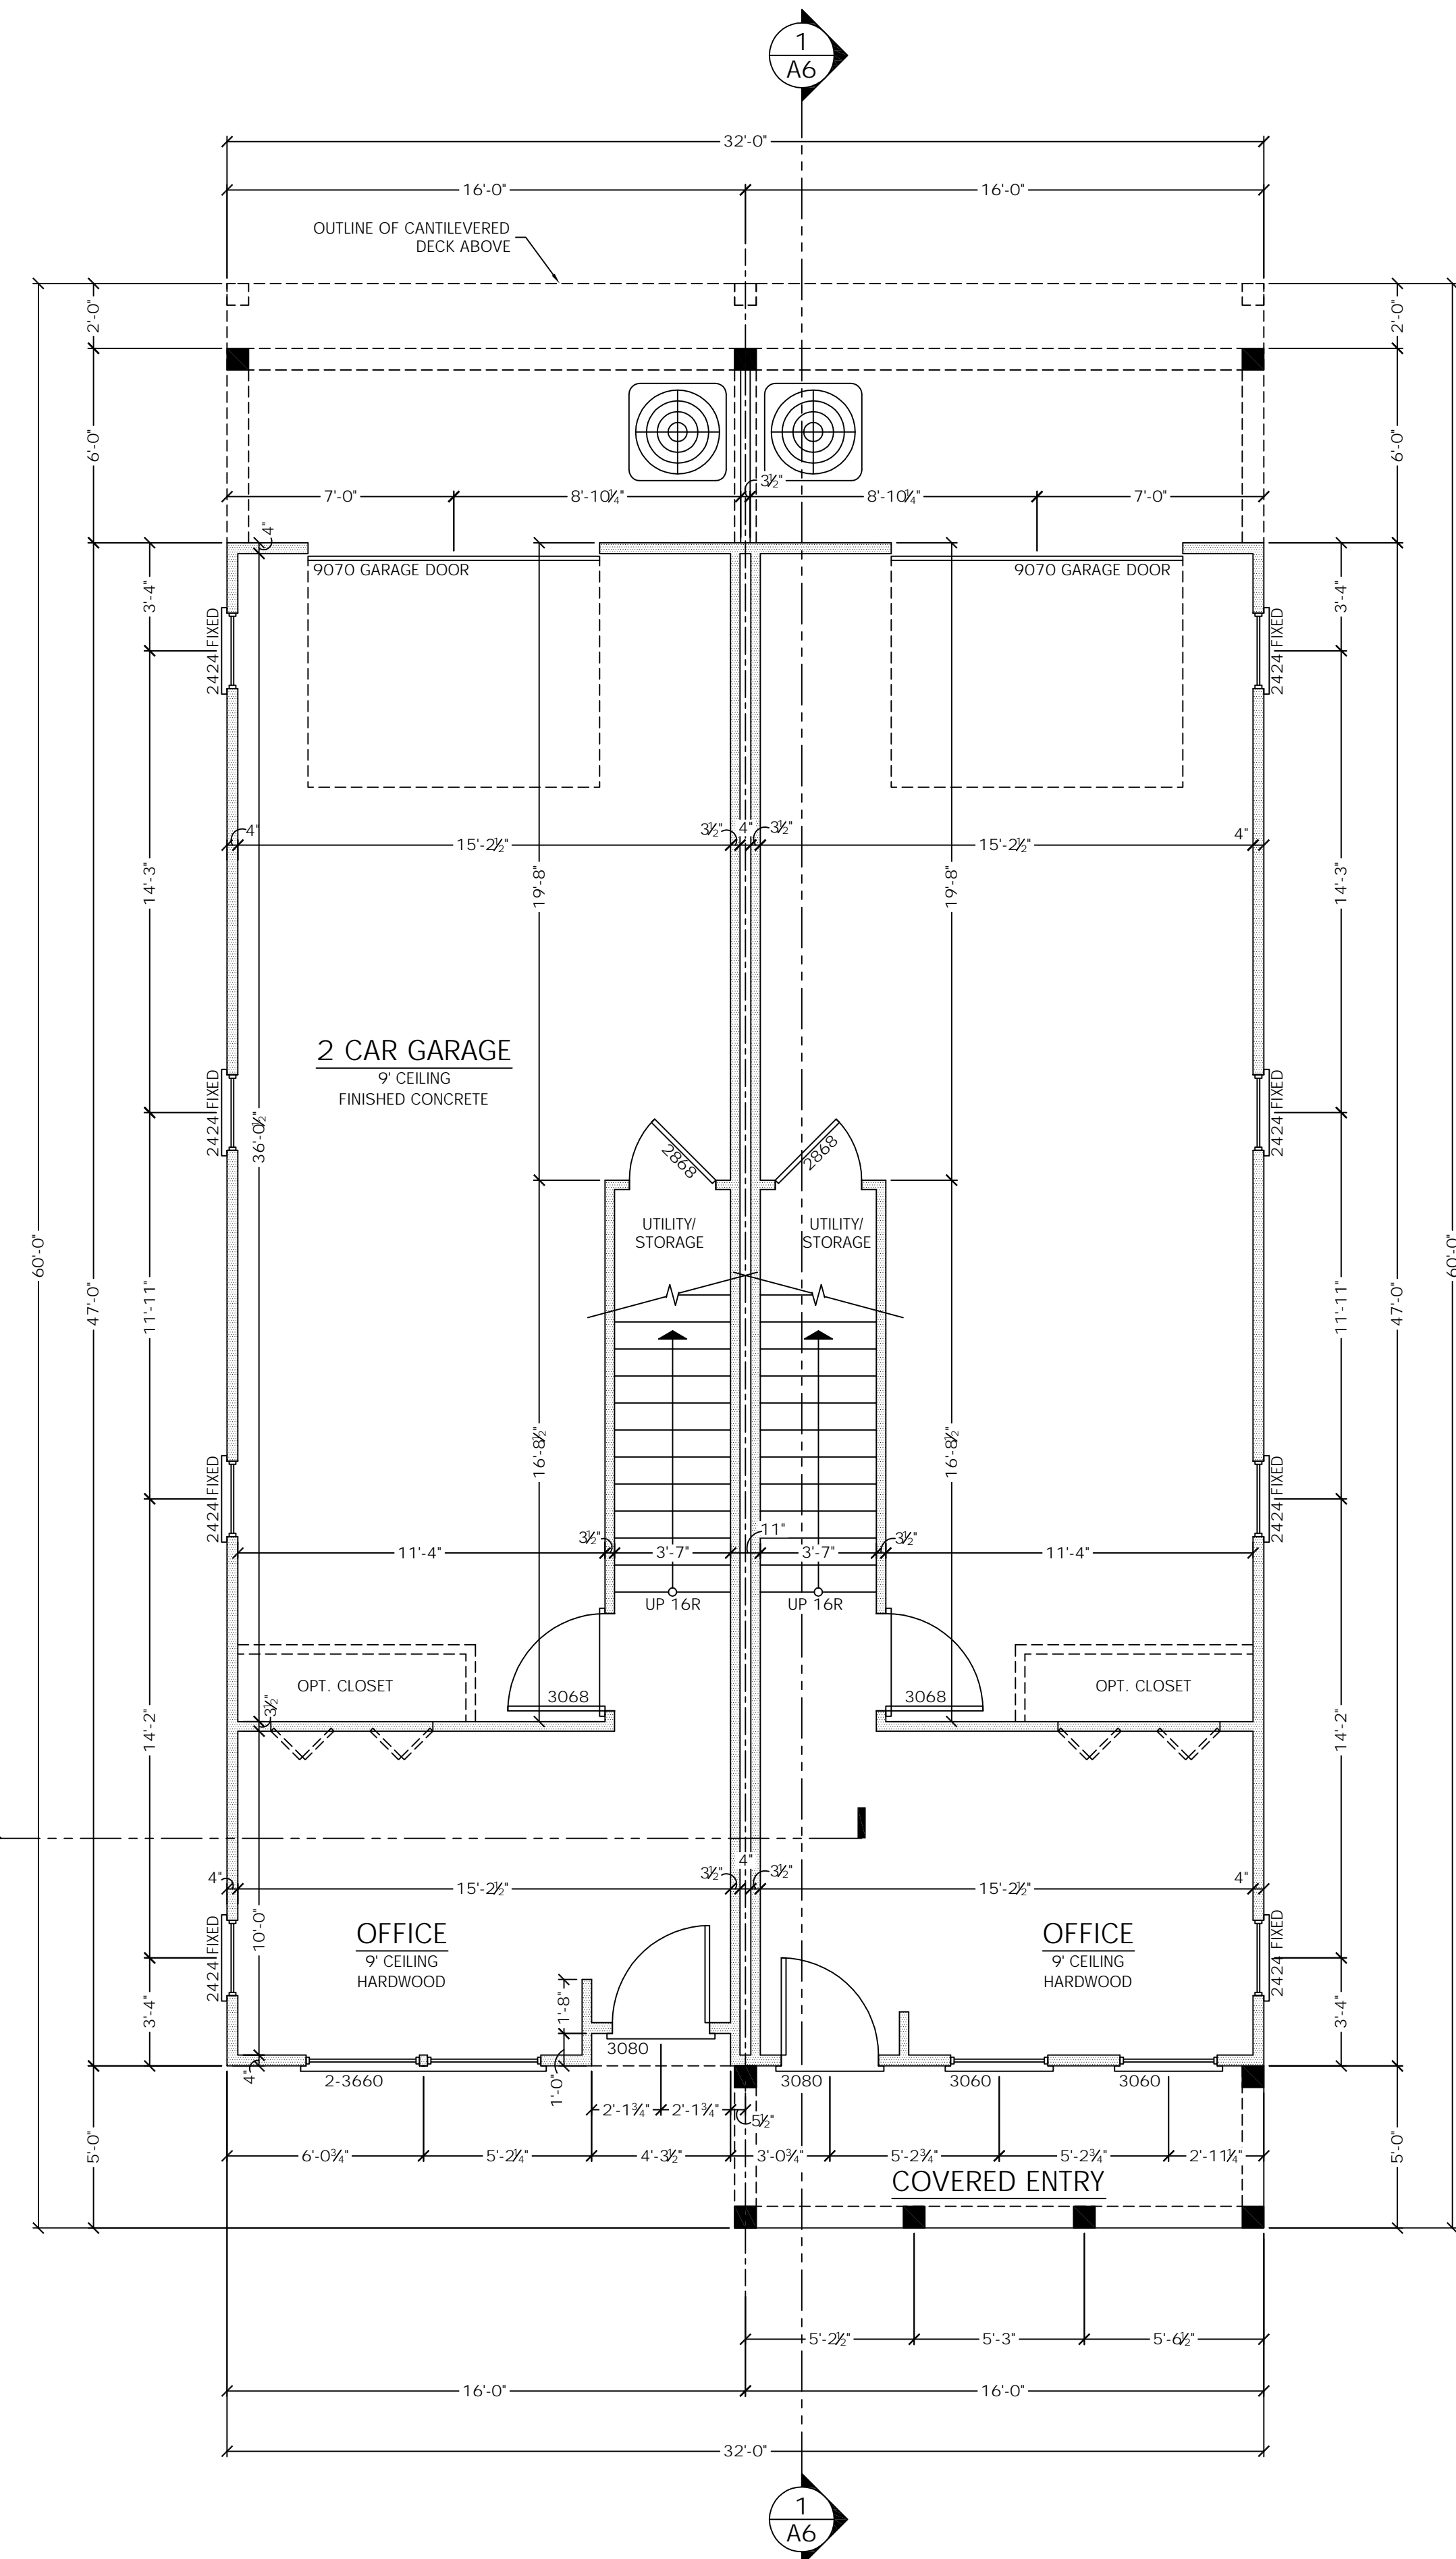

2 GROUND FLR. PLAN
A1 SCALE: 1/4" = 1'


PLANTATION
BUILDING CORP

NoFo 10
413 NORTH FOURTH STREET
A PART OF LOT 2, BLOCK 220, WILMINGTON
WILMINGTON, NORTH CAROLINA


REVISIONS	
NO.	DATE

NoFo 10
DRAWING NO.
07/21/15
DATE
DJL
DRAWN BY

SHEET
A1

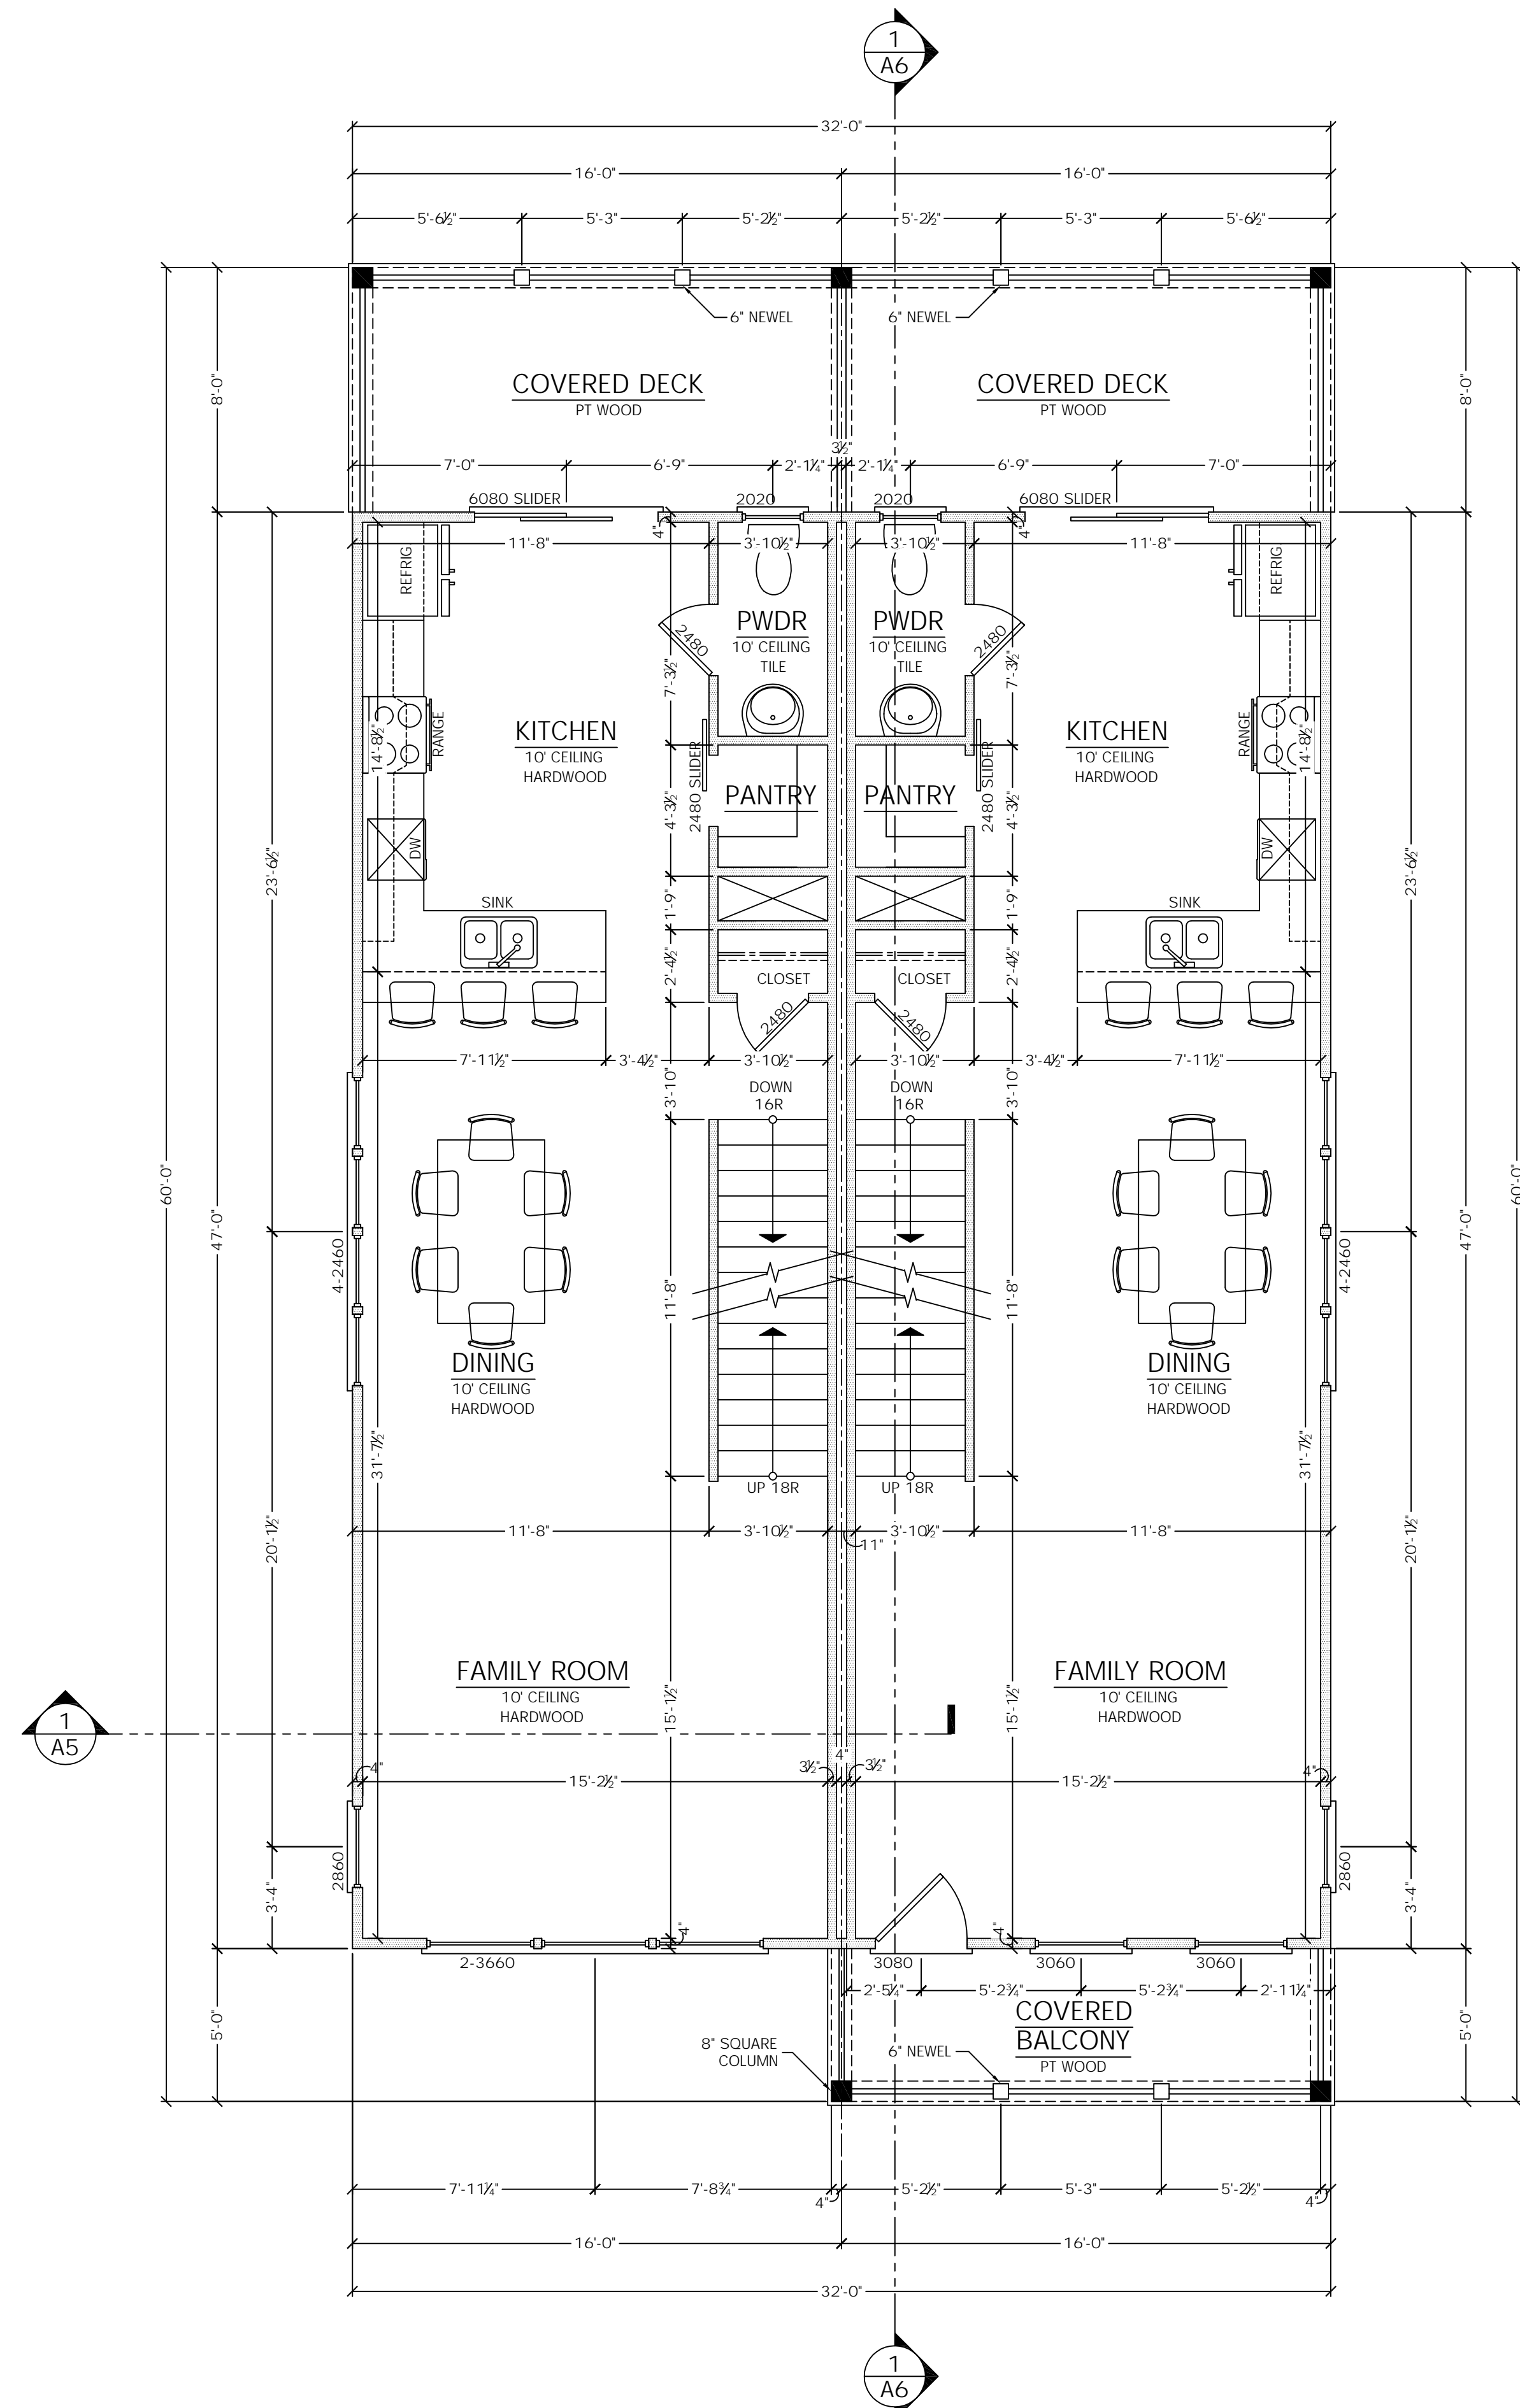

1
A2 1ST FLOOR PLAN
SCALE: 1/4" = 1'

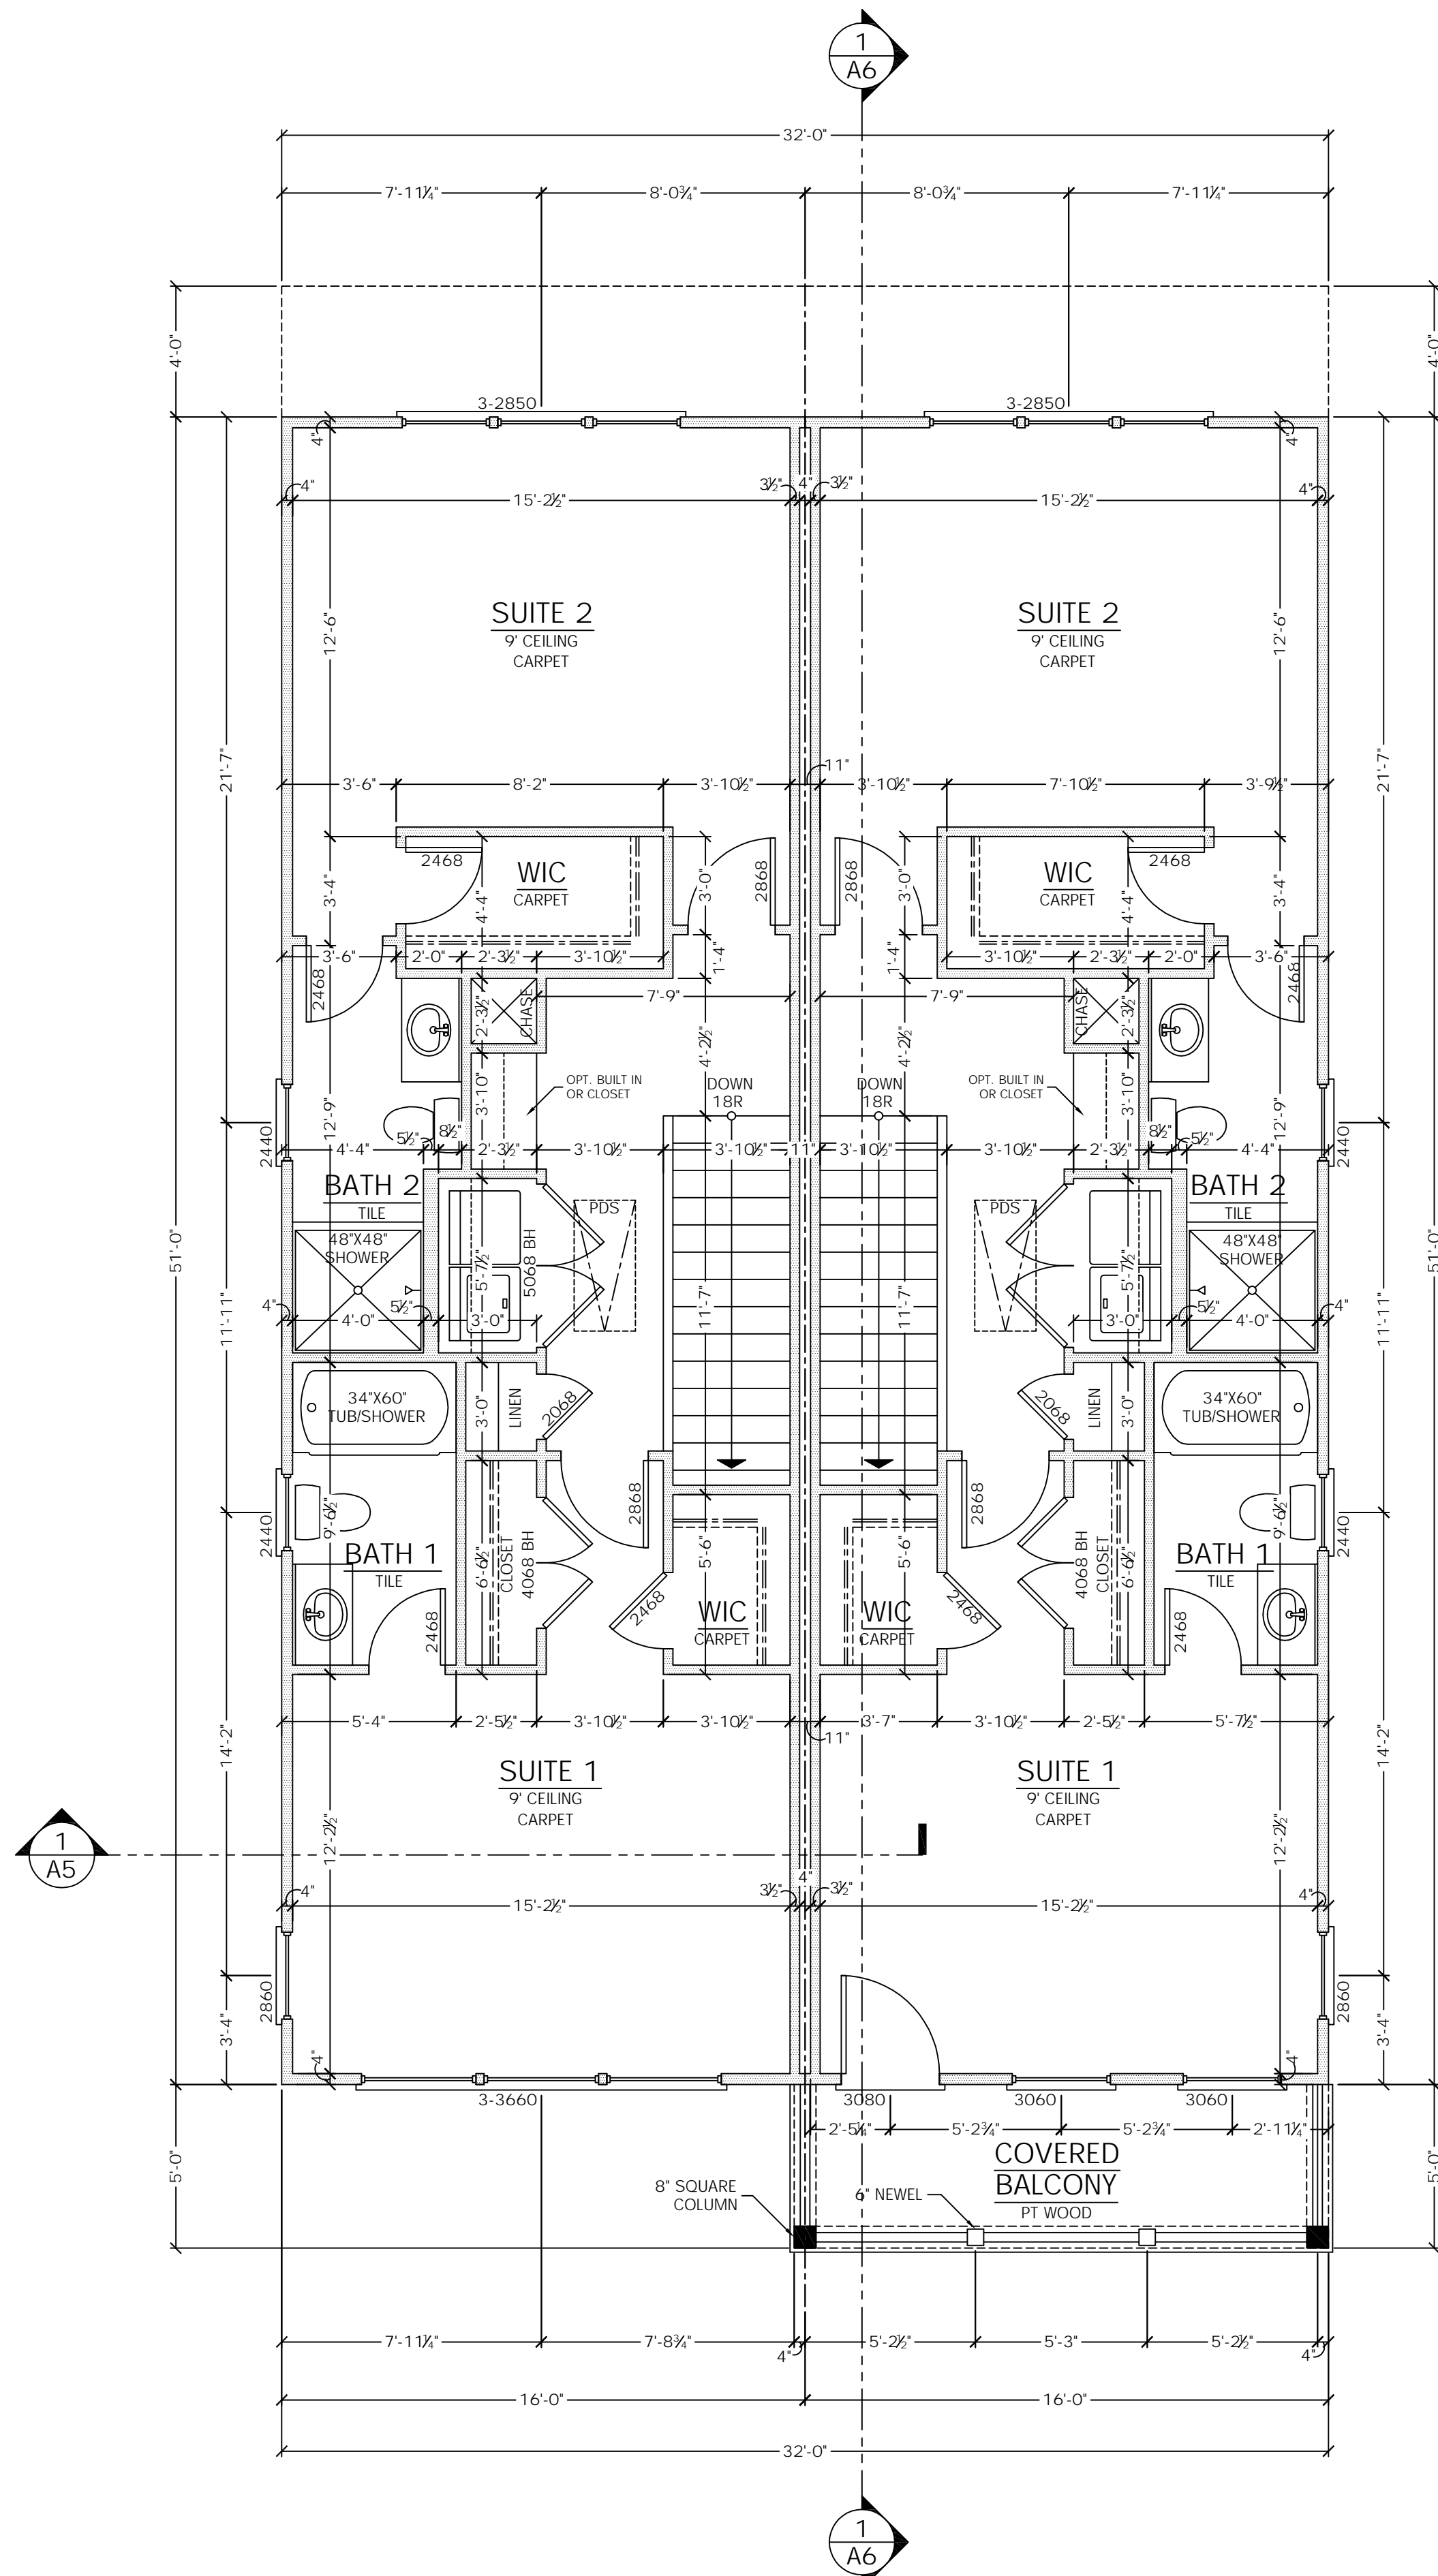

2
A2 2ND FLOOR PLAN
SCALE: 1/4" = 1'

UNIT AREA CALCULATIONS	
GROUND FLOOR	187
FIRST FLOOR	752
SECOND FLOOR	754
TOTAL HEATED	1,693
GARAGE/STORAGE	564
COVERED PORCHES	224
OPEN DECKS/BALCONIES	N/A


REVISIONS	
NO.	DATE

NoFo 10
DRAWING NO.
07/21/15
DATE
DJL
DRAWN BY


REVISIONS	
NO.	DATE

NoFo 10
DRAWING NO.
07/21/15
DATE
DJL
DRAWN BY

SHEET
A3

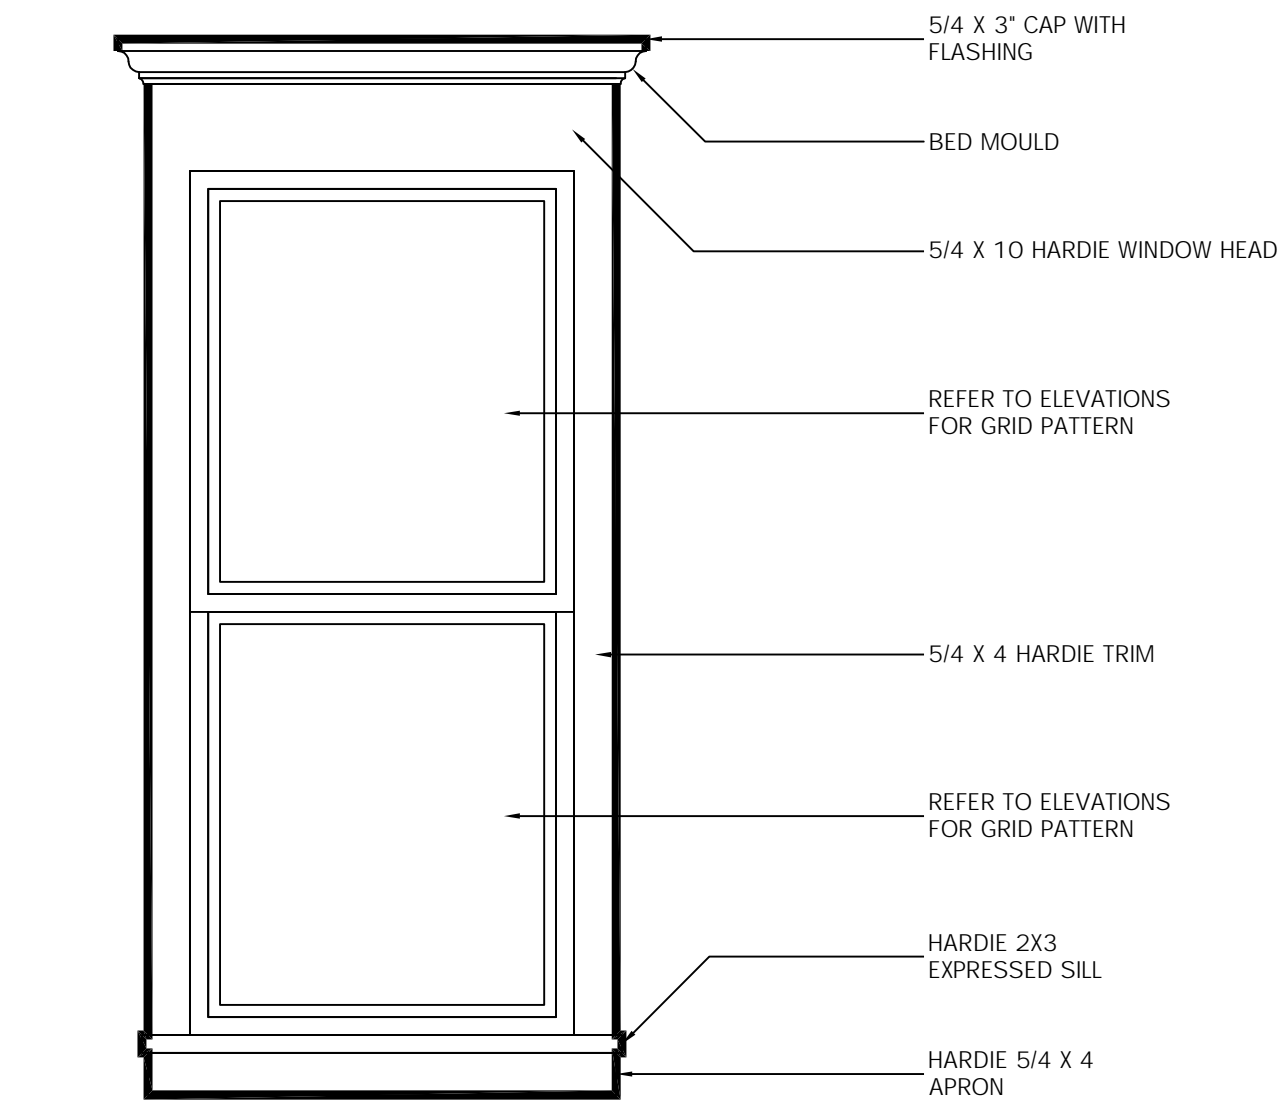

WINDOW TRIM DETAIL
SCALE: 3/4" = 1"

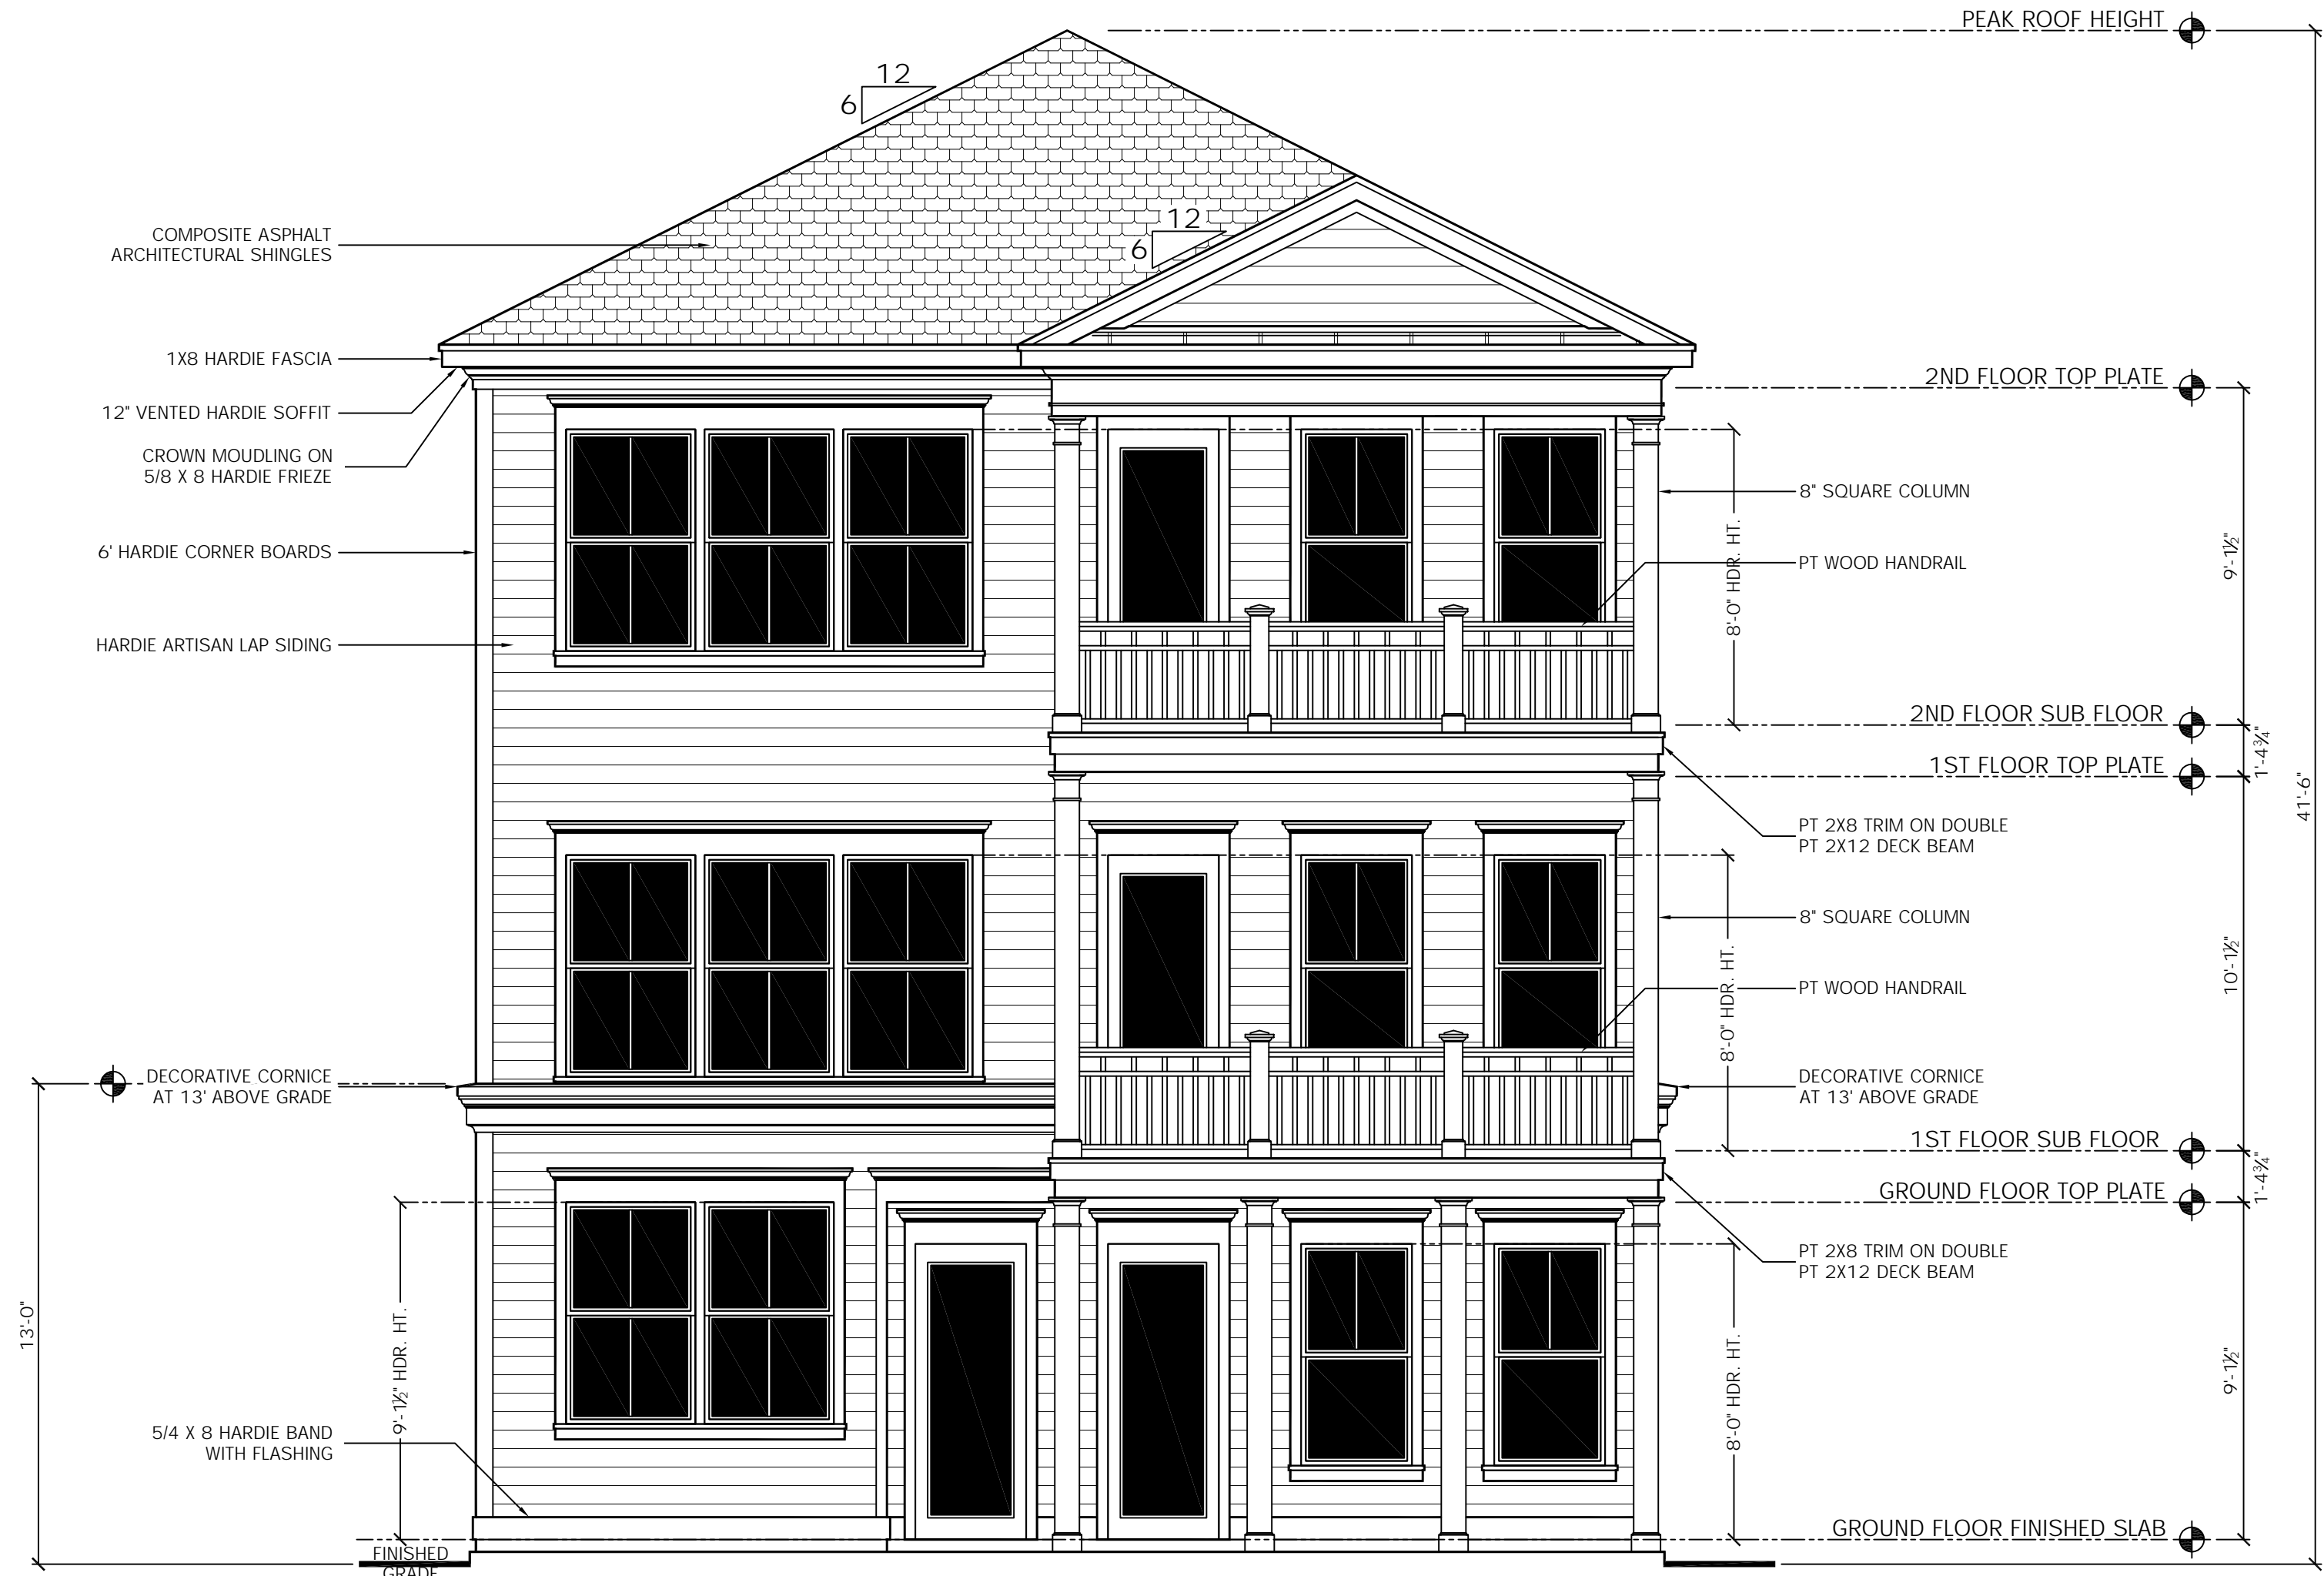

1 FRONT ELEVATION
SCALE: 1/4" = 1"



2 LEFT ELEVATION
SCALE: 1/4" = 1"

REVISIONS	
NO.	DATE

NoFo 10
DRAWING NO.
07/21/15
DATE
DJL
DRAWN BY

SHEET
A4






1
A4 REAR ELEVATION
SCALE: 1/4" = 1'




2
A4 LEFT ELEVATION
SCALE: 1/4" = 1'

REVISIONS	
NO.	DATE

NoFo 10
 DRAWING NO.
 07/21/15
 DATE
 DJL
 DRAWN BY

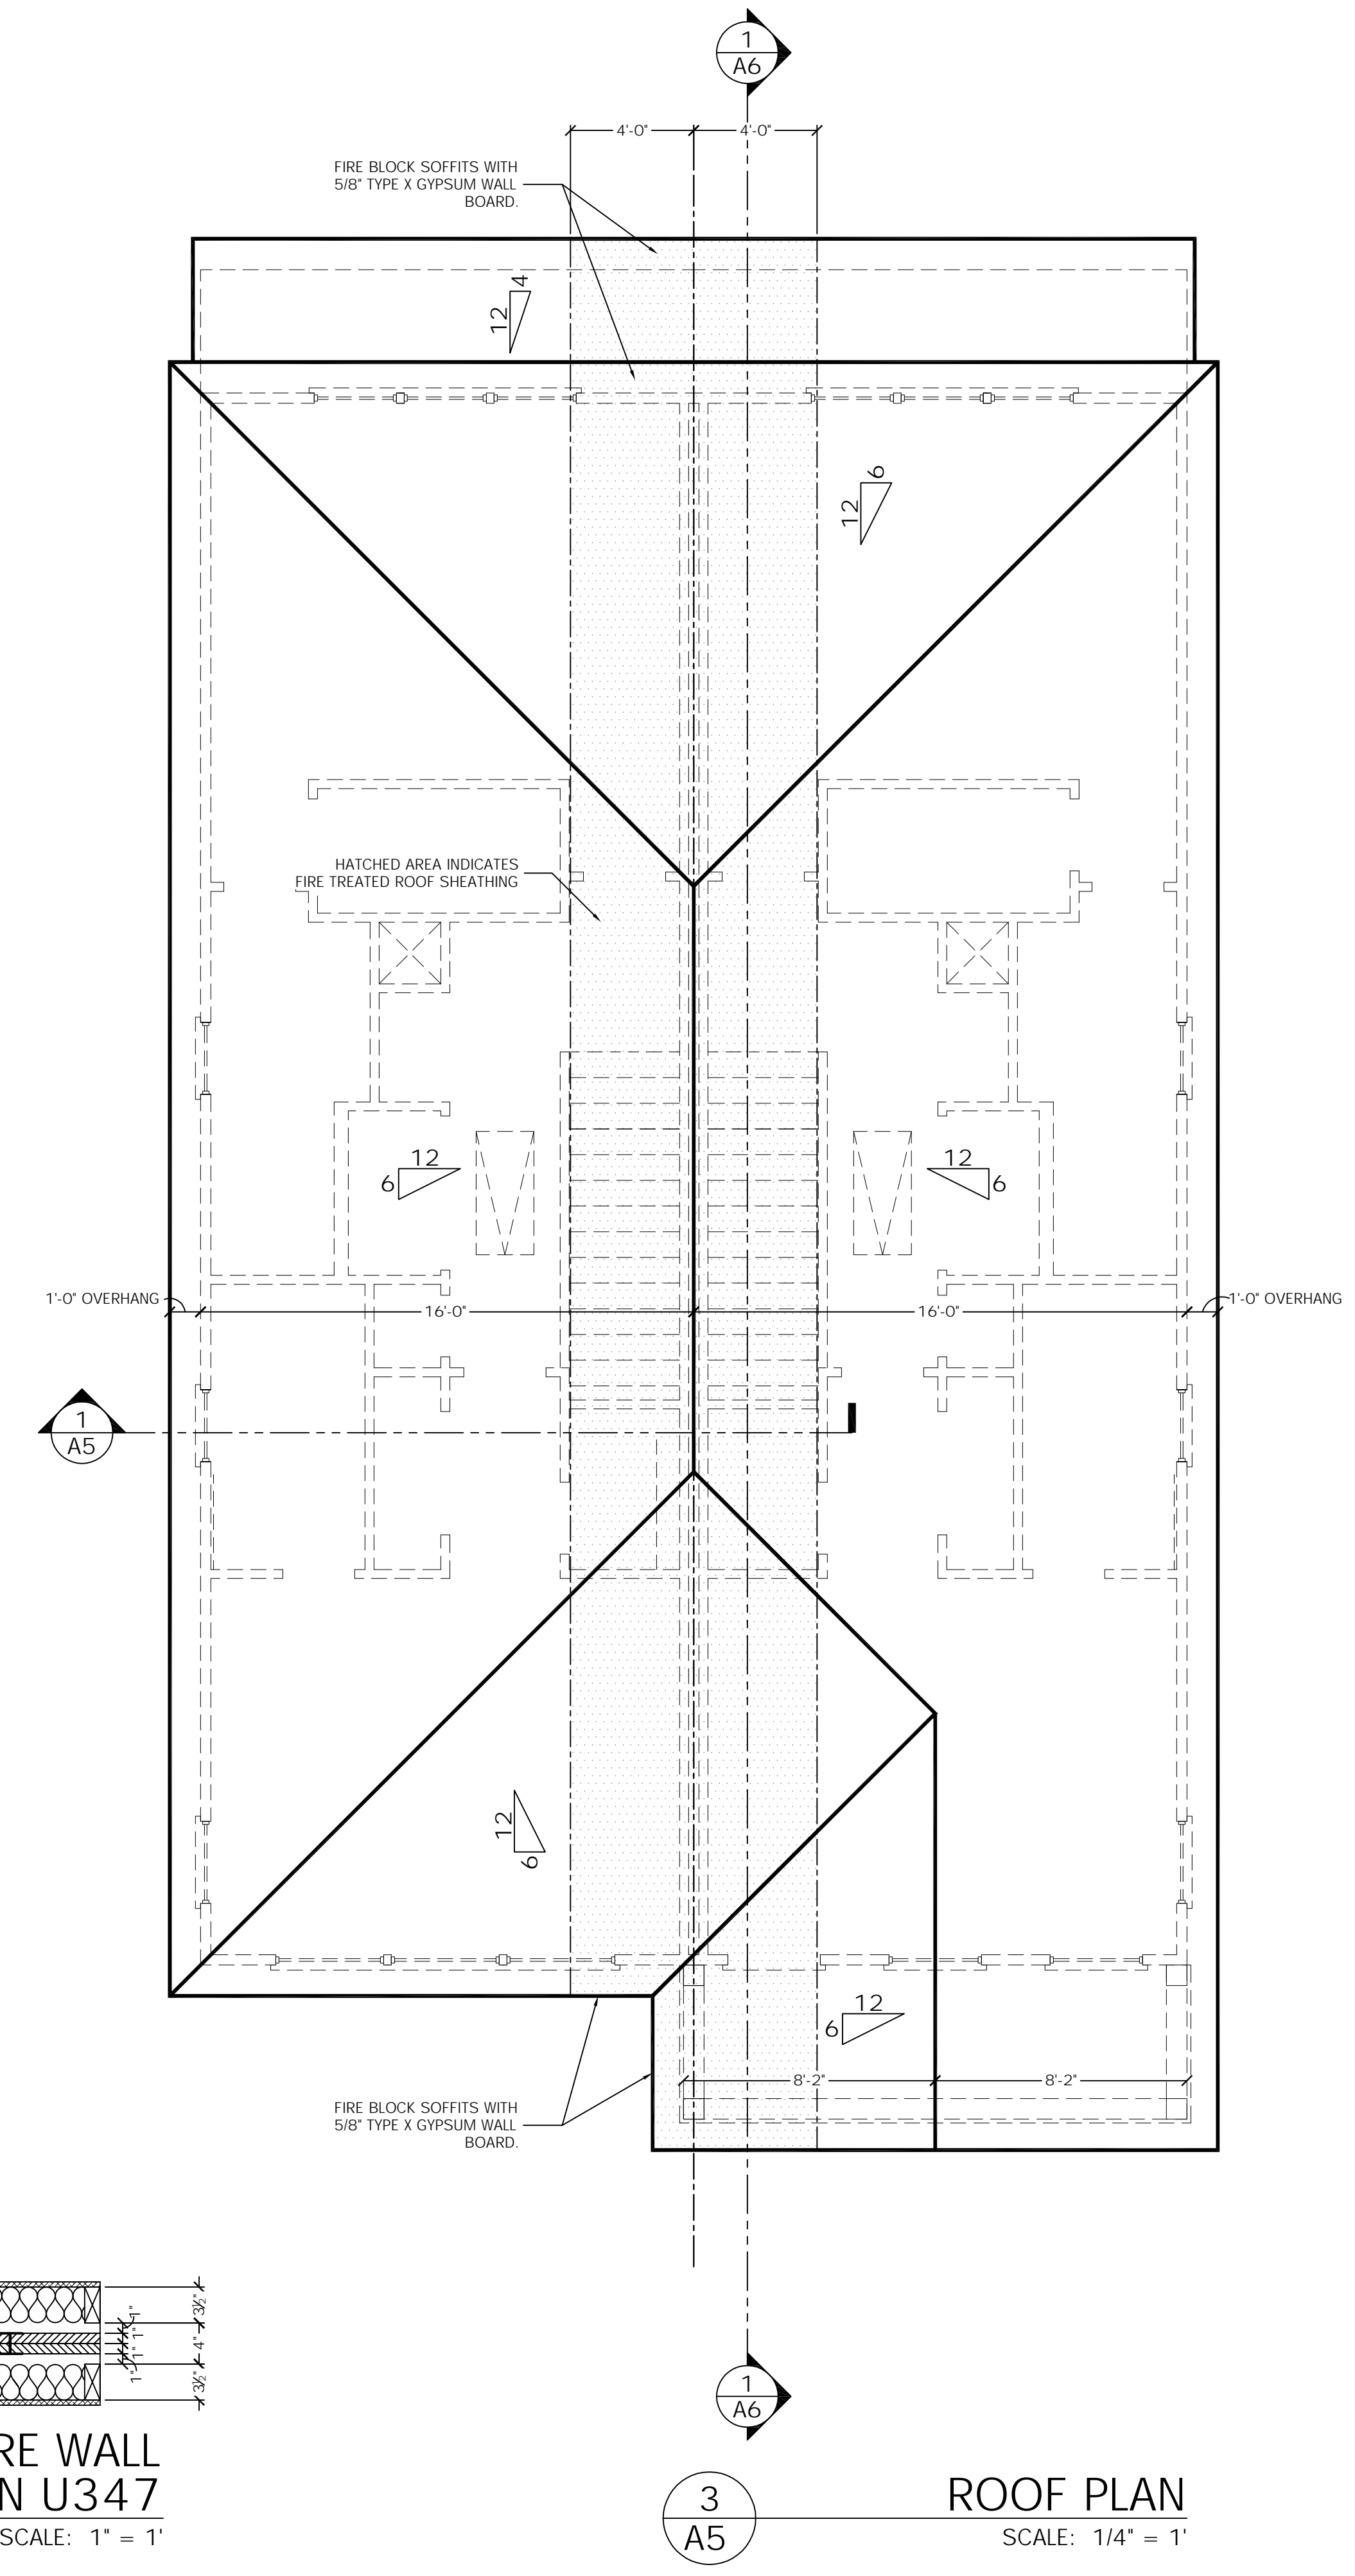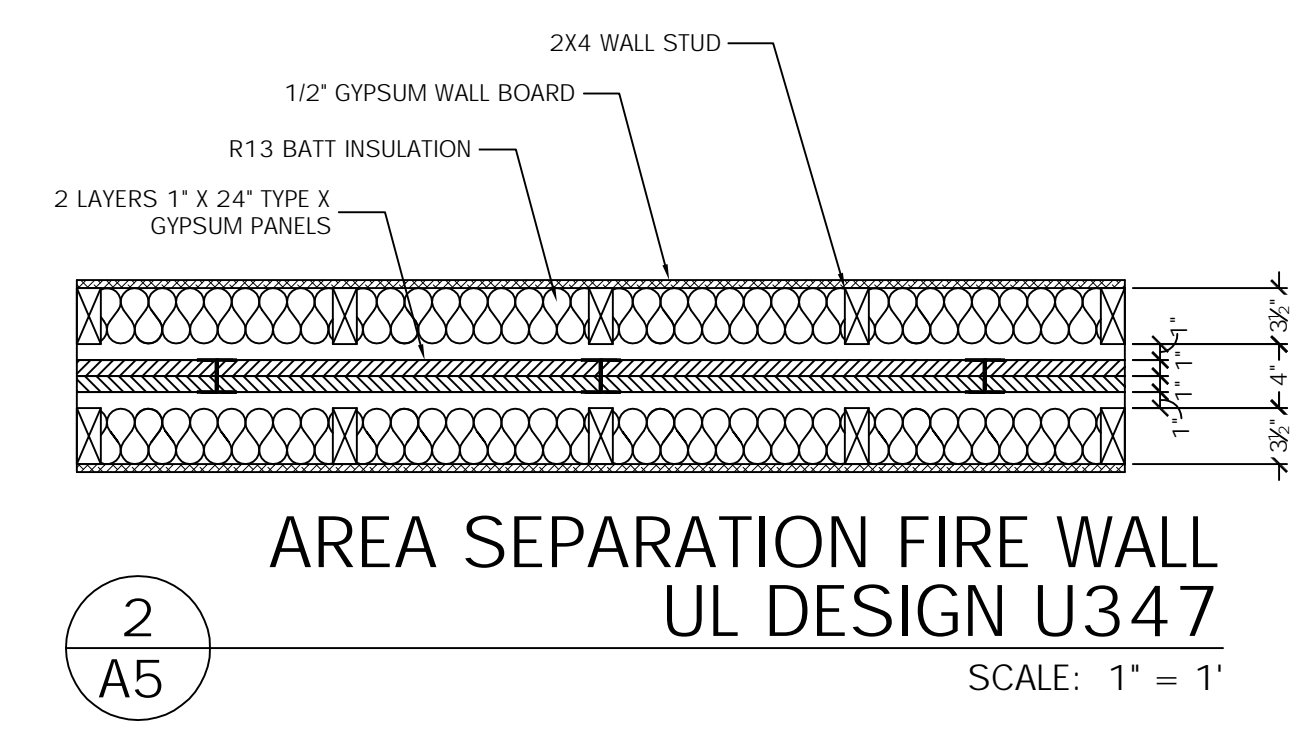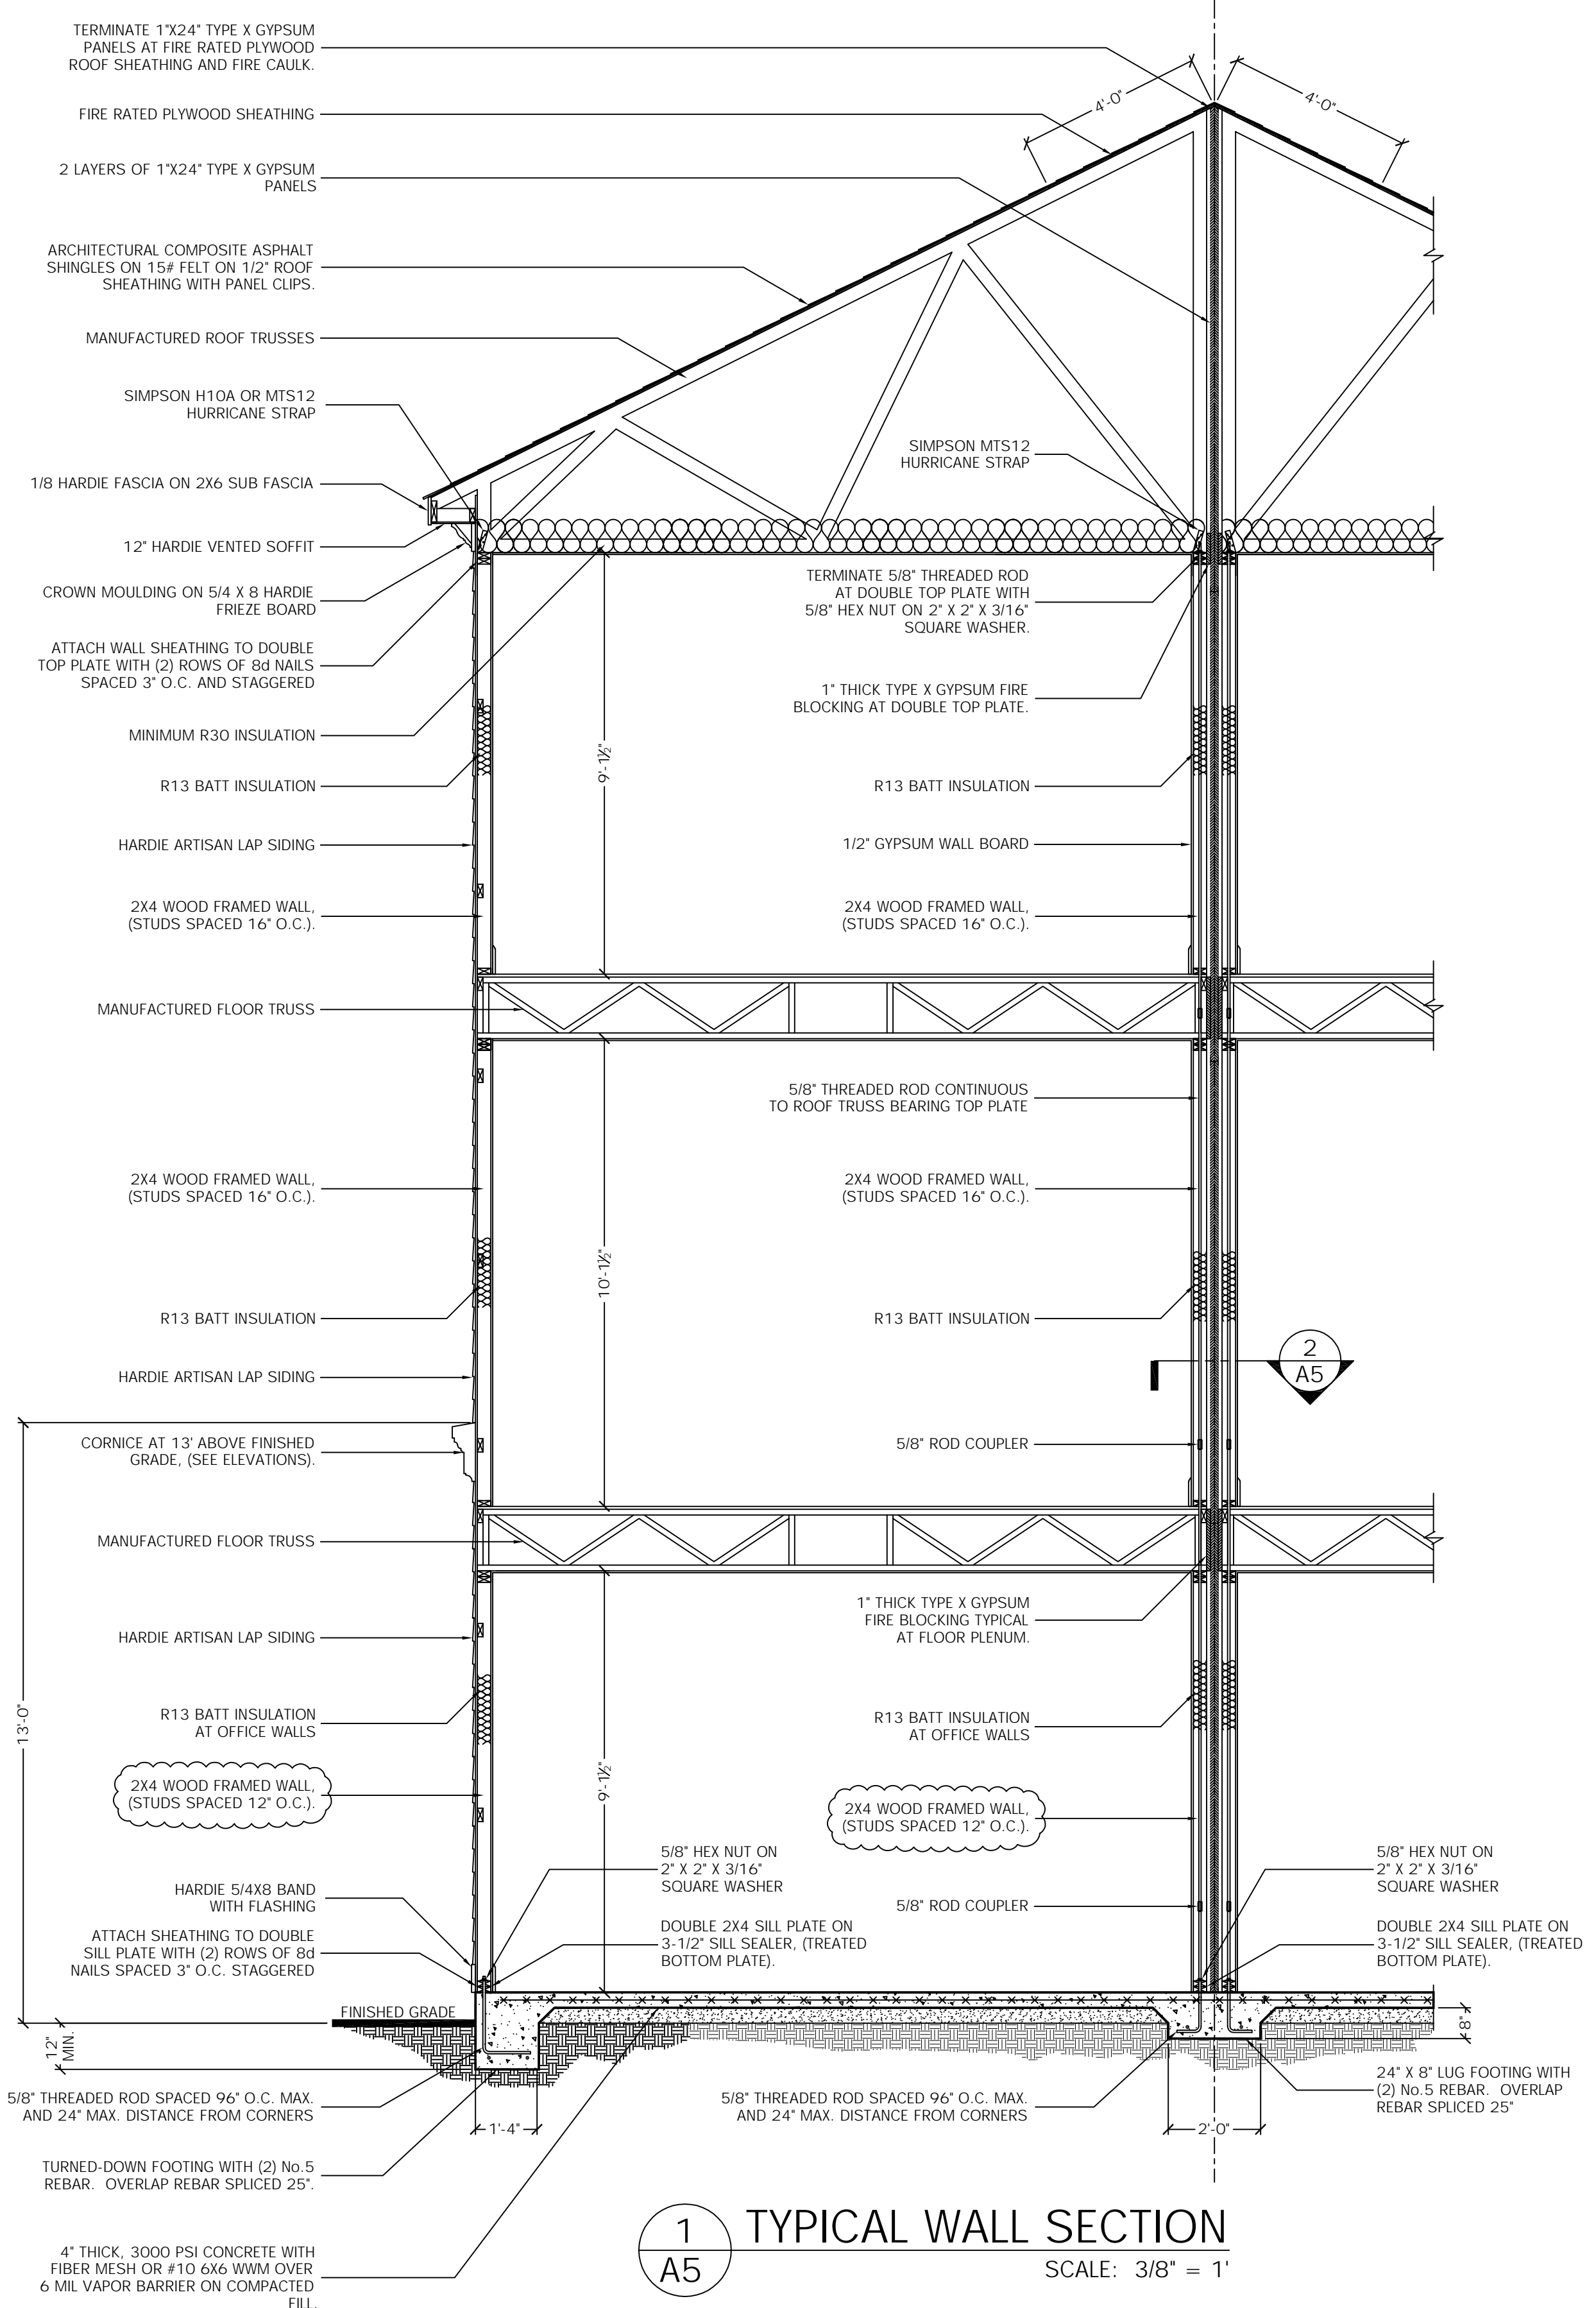

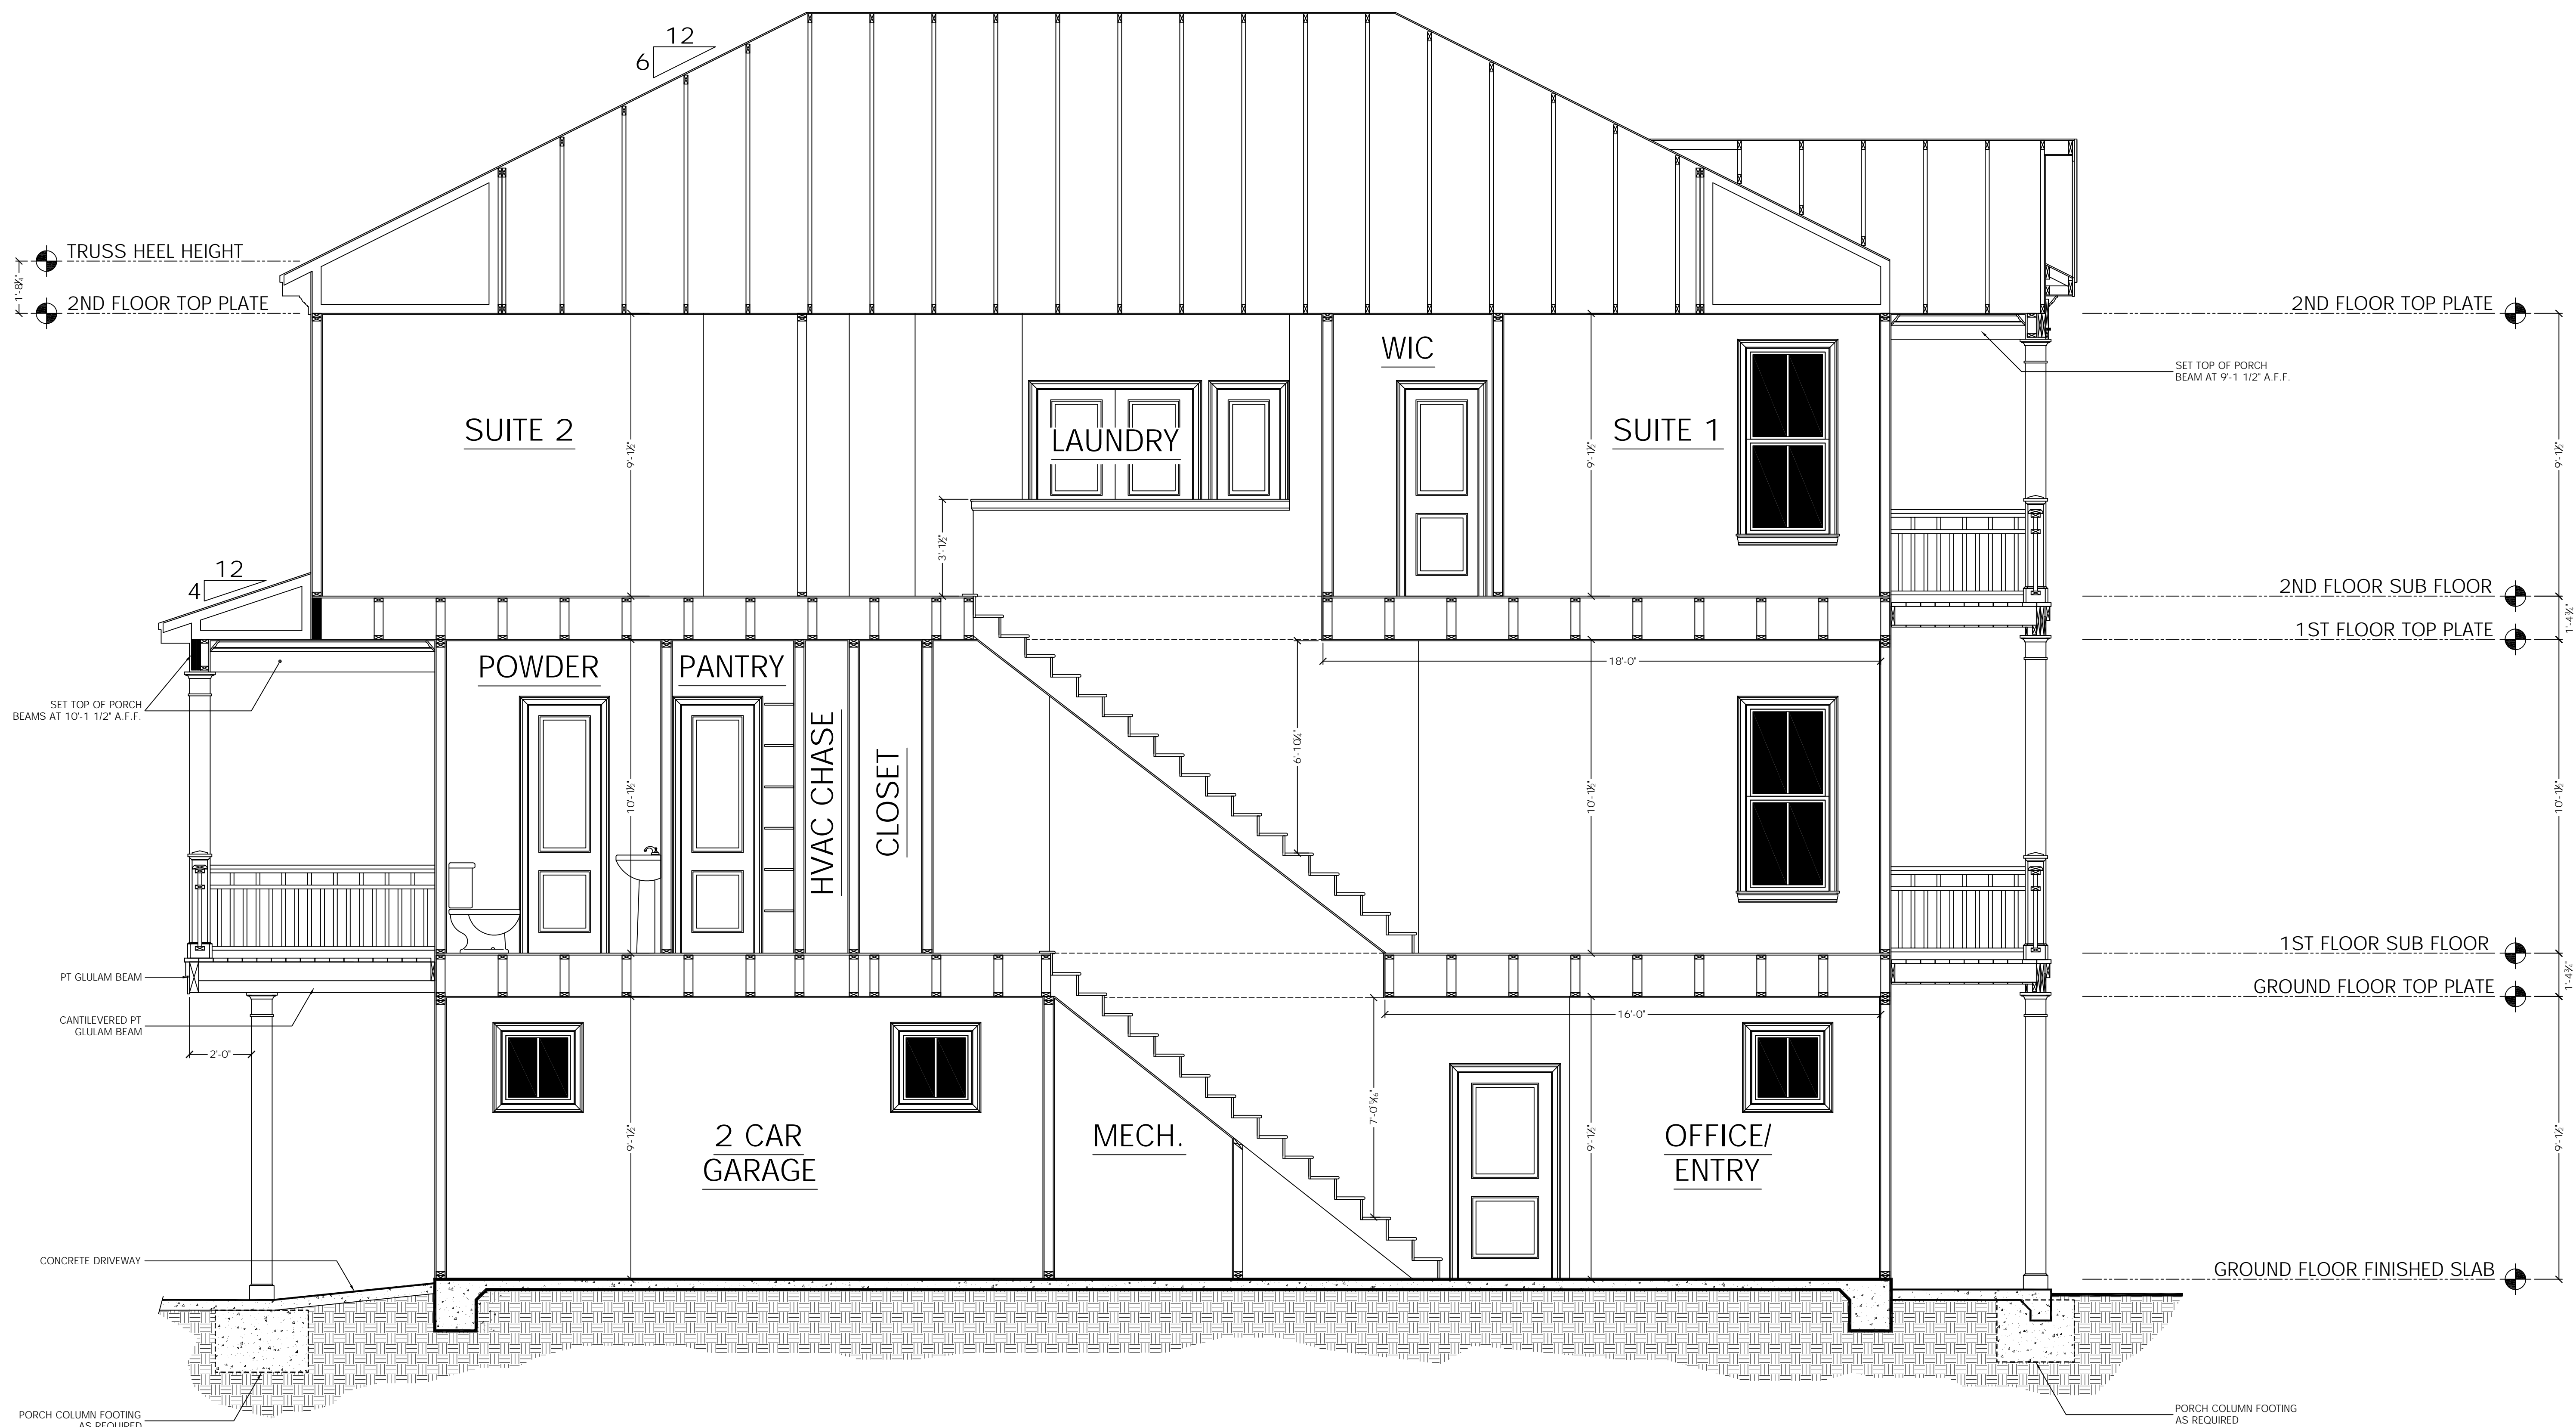

1 BUILDING SECTION
A6 SCALE: 3/8" = 1'

REVISIONS	
NO.	DATE

NoFo 10
DRAWING NO.
07/21/15
DATE
DJL
DRAWN BY

SHEET
A6