



REVISIONS:

No.	Description	Date

PROJECT: 7106-160300
DATE: 17 MAY 2019
DRAWN BY: JES
CHECKED BY: CDA

EXTERIOR ELEVATIONS

A-200

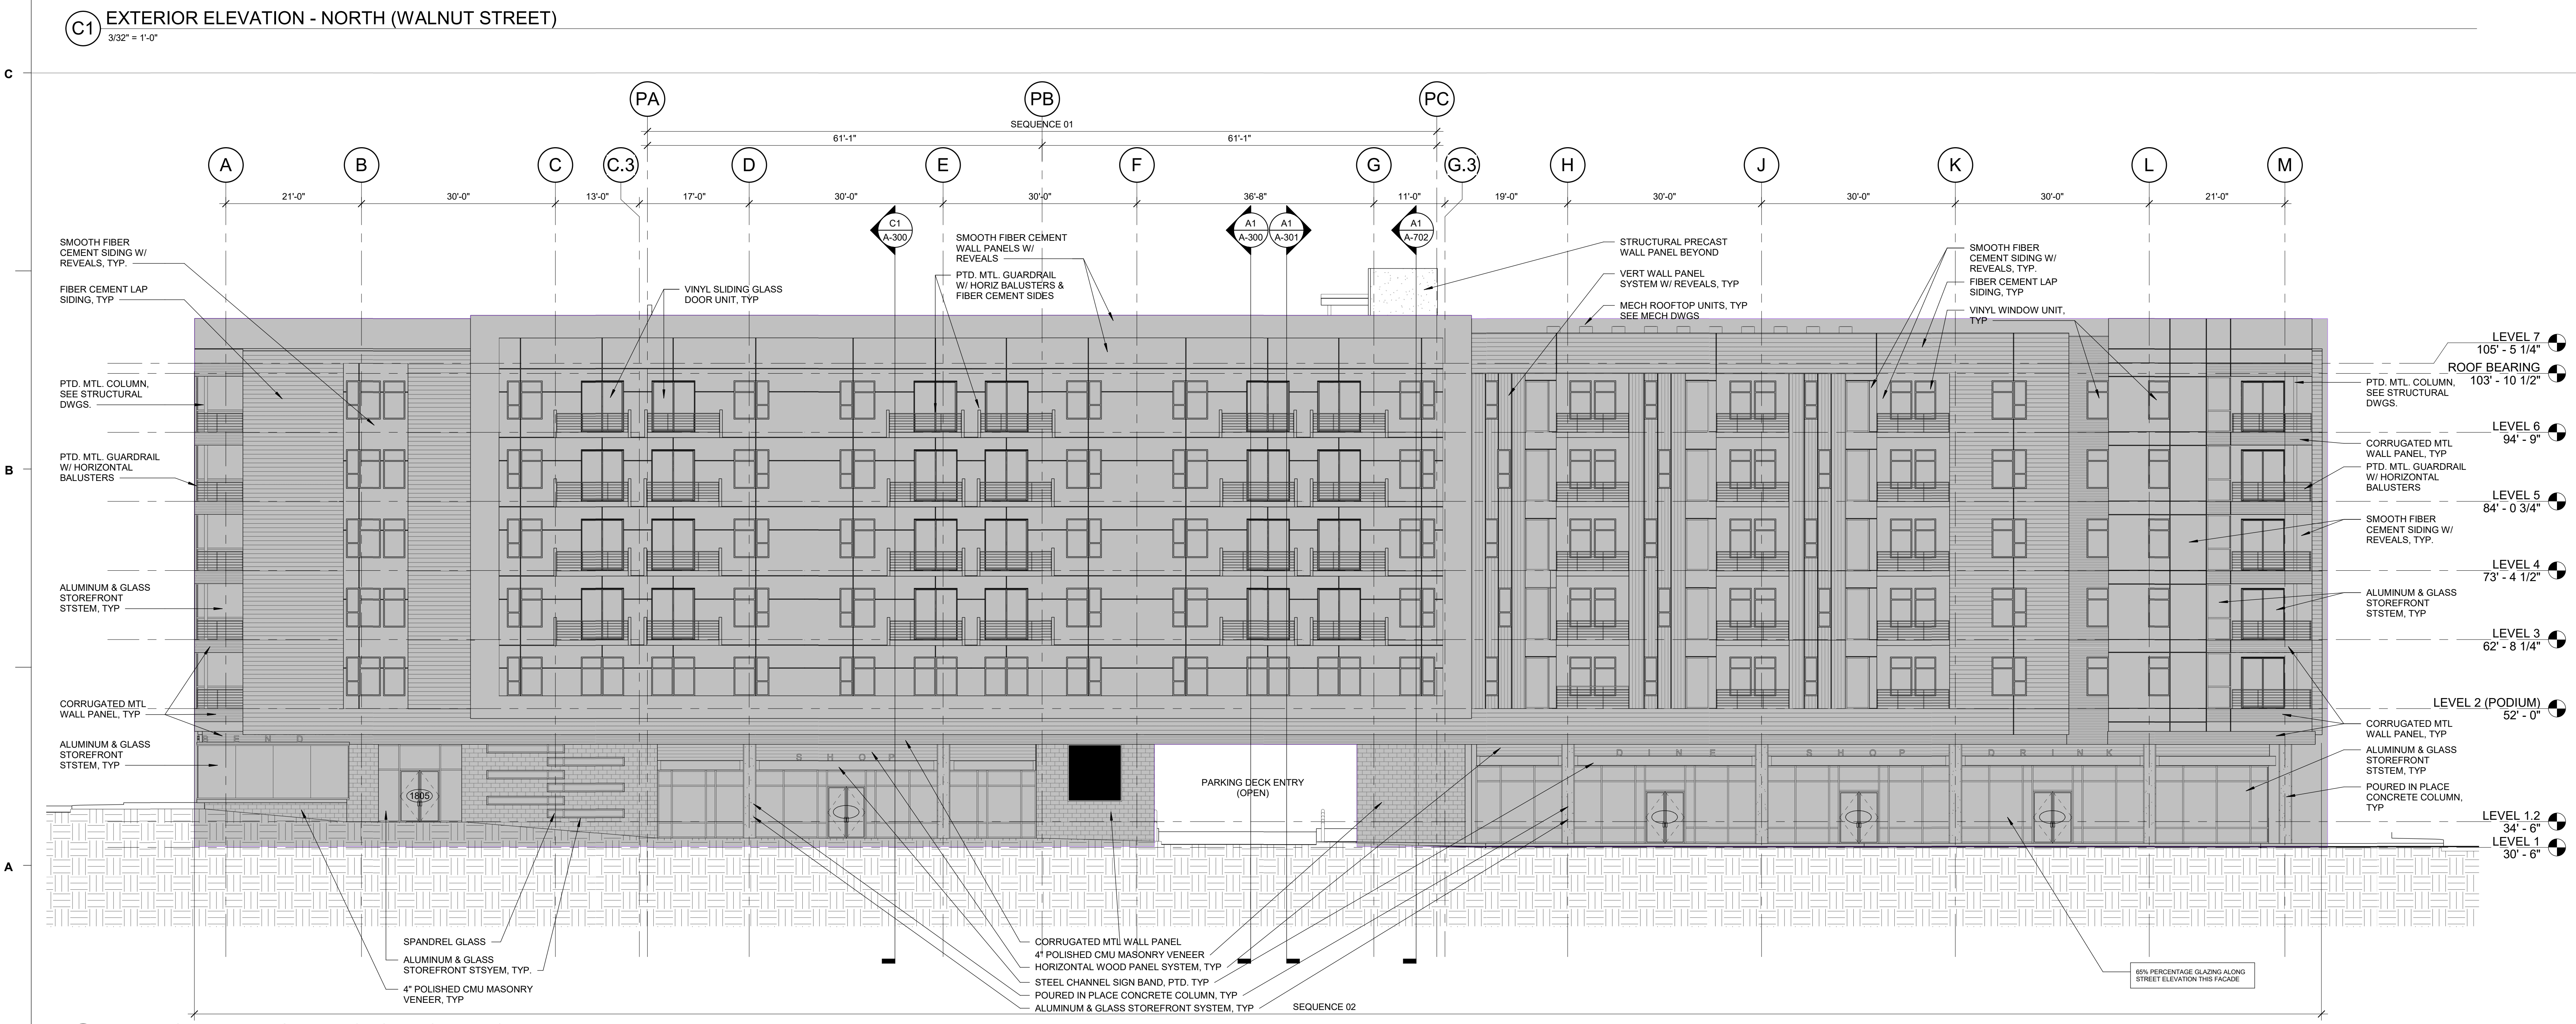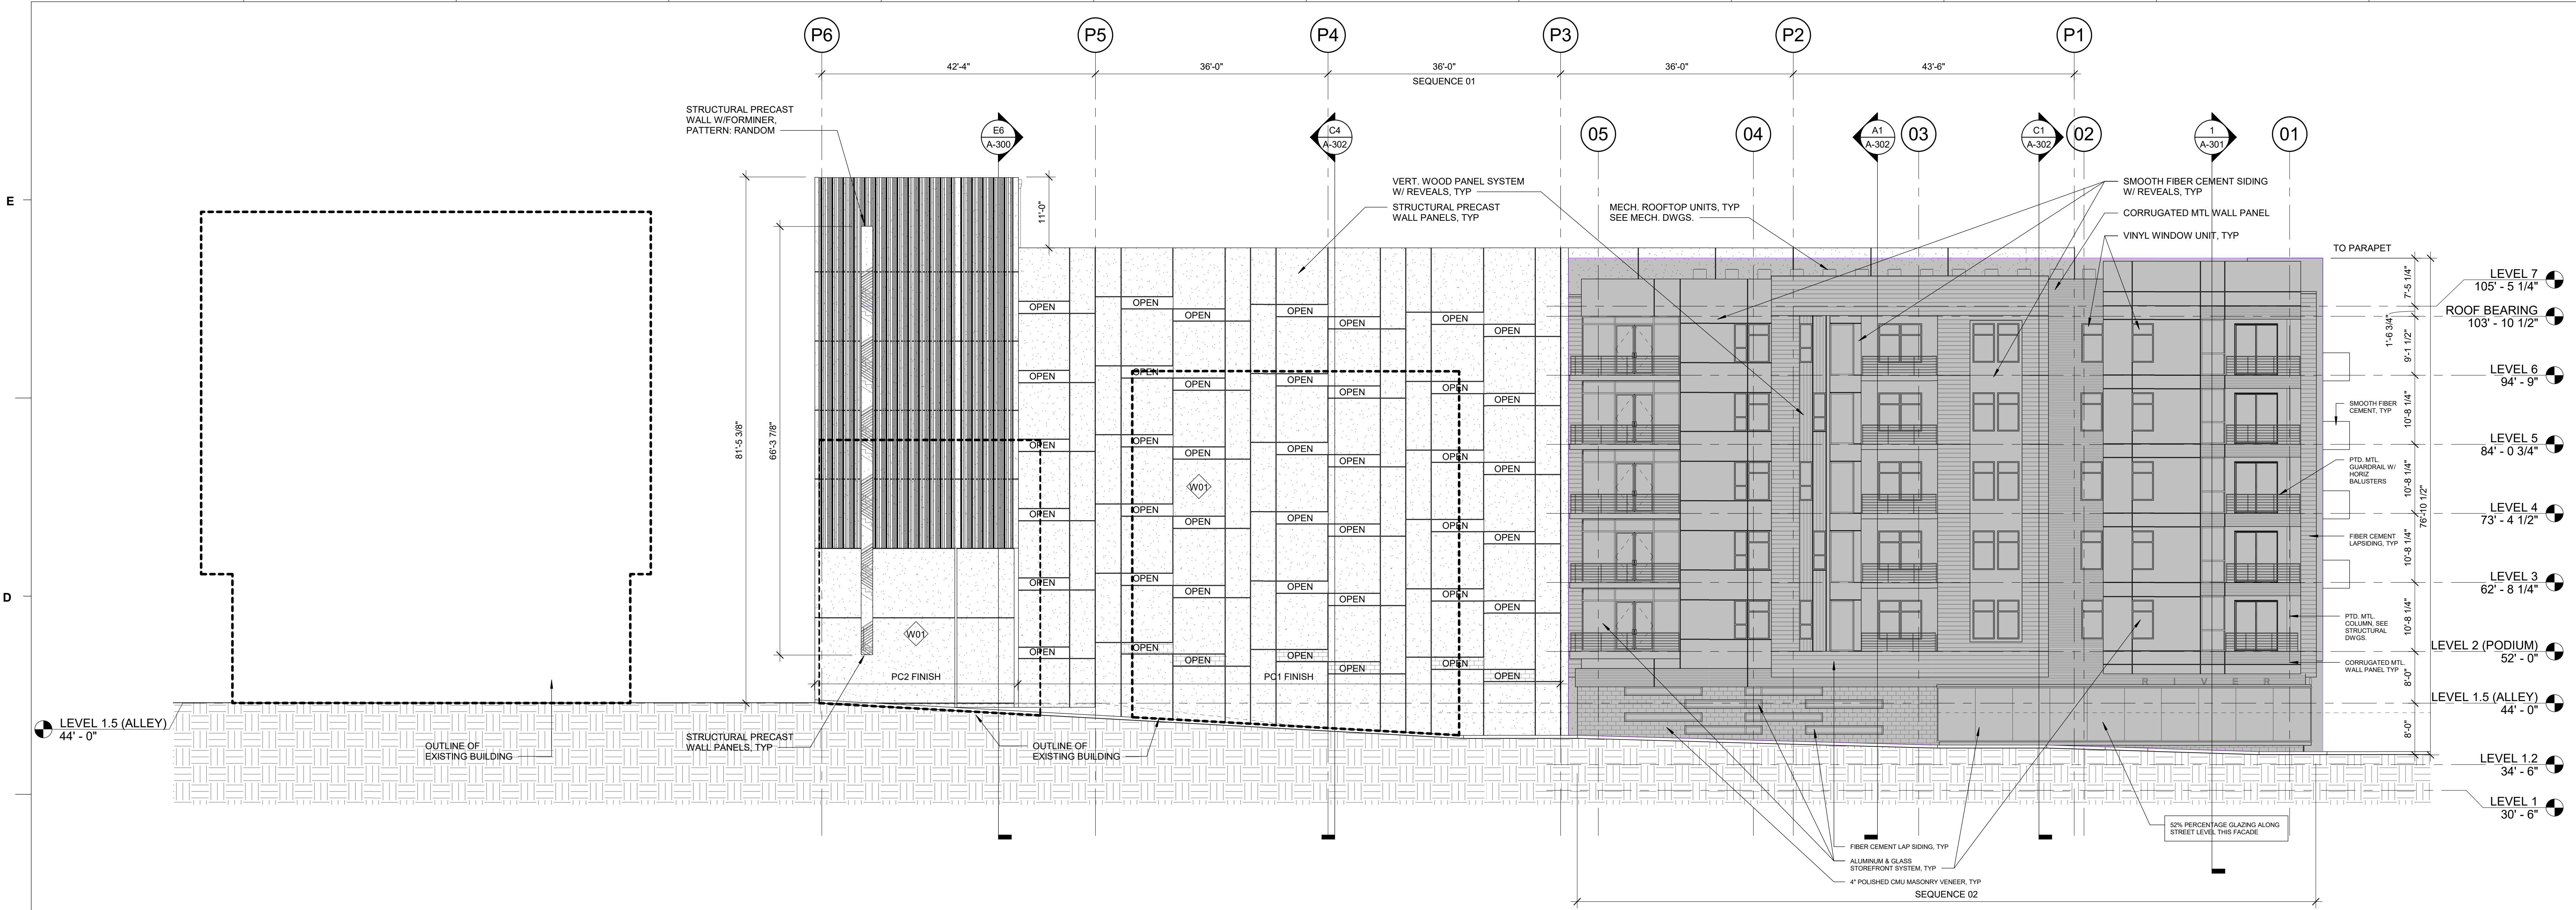

C:\Temp\Arch_Riverbend_2018_lashinfox.rvt
8/17/2019 10:45:10 AM