

LIVE OAK BANK

LIVE OAK BANK
PCINO SOFTWARE
COMPANY
BUILDING 2

NORRIS & TUNSTALL
CONSULTING
ENGINEERS, P.C.

1127 FLORENZ PARKWAY, SUITE 400
WILMINGTON, NORTH CAROLINA 28412
PHONE (910) 343-8653
FAX (910) 343-8604
office@ntkg.com
license #C-38471

LS3P

2828 INDEPENDENCE BLVD., SUITE 200
WILMINGTON, NORTH CAROLINA 28412
TEL: 910.343.9800
WWW.LS3P.COM

PROGRESS DRAWINGS
DO NOT USE
FOR CONSTRUCTION



MEMBER OF THE AMERICAN INSTITUTE OF ARCHITECTS

CONTRACTOR'S 2015 10% BIDDING GUARANTEE
FOR THE PROVISION OF BIDDING GUARANTEE
DOCUMENTATION MAY NOT BE REPRODUCED
OR TRANSMITTED IN ANY FORM OR BY ANY
MEANS, ELECTRONIC OR MECHANICAL,
INCLUDING PHOTOCOPYING, RECORDING,
OR BY ANY INFORMATION STORAGE AND
RETRIEVAL SYSTEM, WITHOUT PERMISSION
FROM LS3P ASSOCIATES, LTD.

REVISIONS:

NO.	DESCRIPTION	DATE

PROJECT: 7101-15820
DATE: 04 OCT 2013
DRAWN BY: Anhui
CHECKED BY: Chidker

**GRADING, DRAINAGE
AND EROSION
CONTROL PLAN**

C1
NT #13015

50% CD SET

For each open utility cut of
City streets, a \$525 permit
shall be required from the
City prior to occupancy
and/or program completion.

SCALE: 1" = 30'

WILMINGTON
NORTH CAROLINA
Public Services • Engineering Division
APPROVED DRAINAGE PLAN

Date: _____ Permit # _____
Signed: _____

Approved Construction Plan

Particulars	Issue	Scale
Title		
File		



LIVE OAK BANK
RGINO SOFTWARE
COMPANY
BUILDING 2

NORRIS & TUNSTALL
CONSULTING
ENGINEERS, P.C.

1127 FLORENCE PARKWAY, SUITE 100
WILMINGTON, NC 28403
PHONE (910) 343-8694
OFFICE@NTS.COM
LICENSE #C-3541



2828 NORRIS BLVD., SUITE 200
WILMINGTON, NORTH CAROLINA 28412
TEL: 910/782-8891 FAX: 910/782-3115
WWW.LSP.COM

PROGRESS DRAWINGS
DO NOT USE
FOR CONSTRUCTION



MEMBER OF THE AMERICAN INSTITUTE OF ARCHITECTS
COPYRIGHT 2013 ALL RIGHTS RESERVED
NO PART OF THIS DRAWING OR ANY INFORMATION CONTAINED HEREIN MAY BE REPRODUCED OR TRANSMITTED IN ANY FORM OR BY ANY MEANS WITHOUT THE WRITTEN PERMISSION OF NORRIS & TUNSTALL ENGINEERS, P.C.

REVISIONS:


NO.	DESCRIPTION	DATE

PROJECT: 7101-15238
DATE: 04 OCT 2013
DRAWN BY: Andrew
CHECKED BY: Chester

UTILITY PLAN

C2
NT #13015

50% CD SET

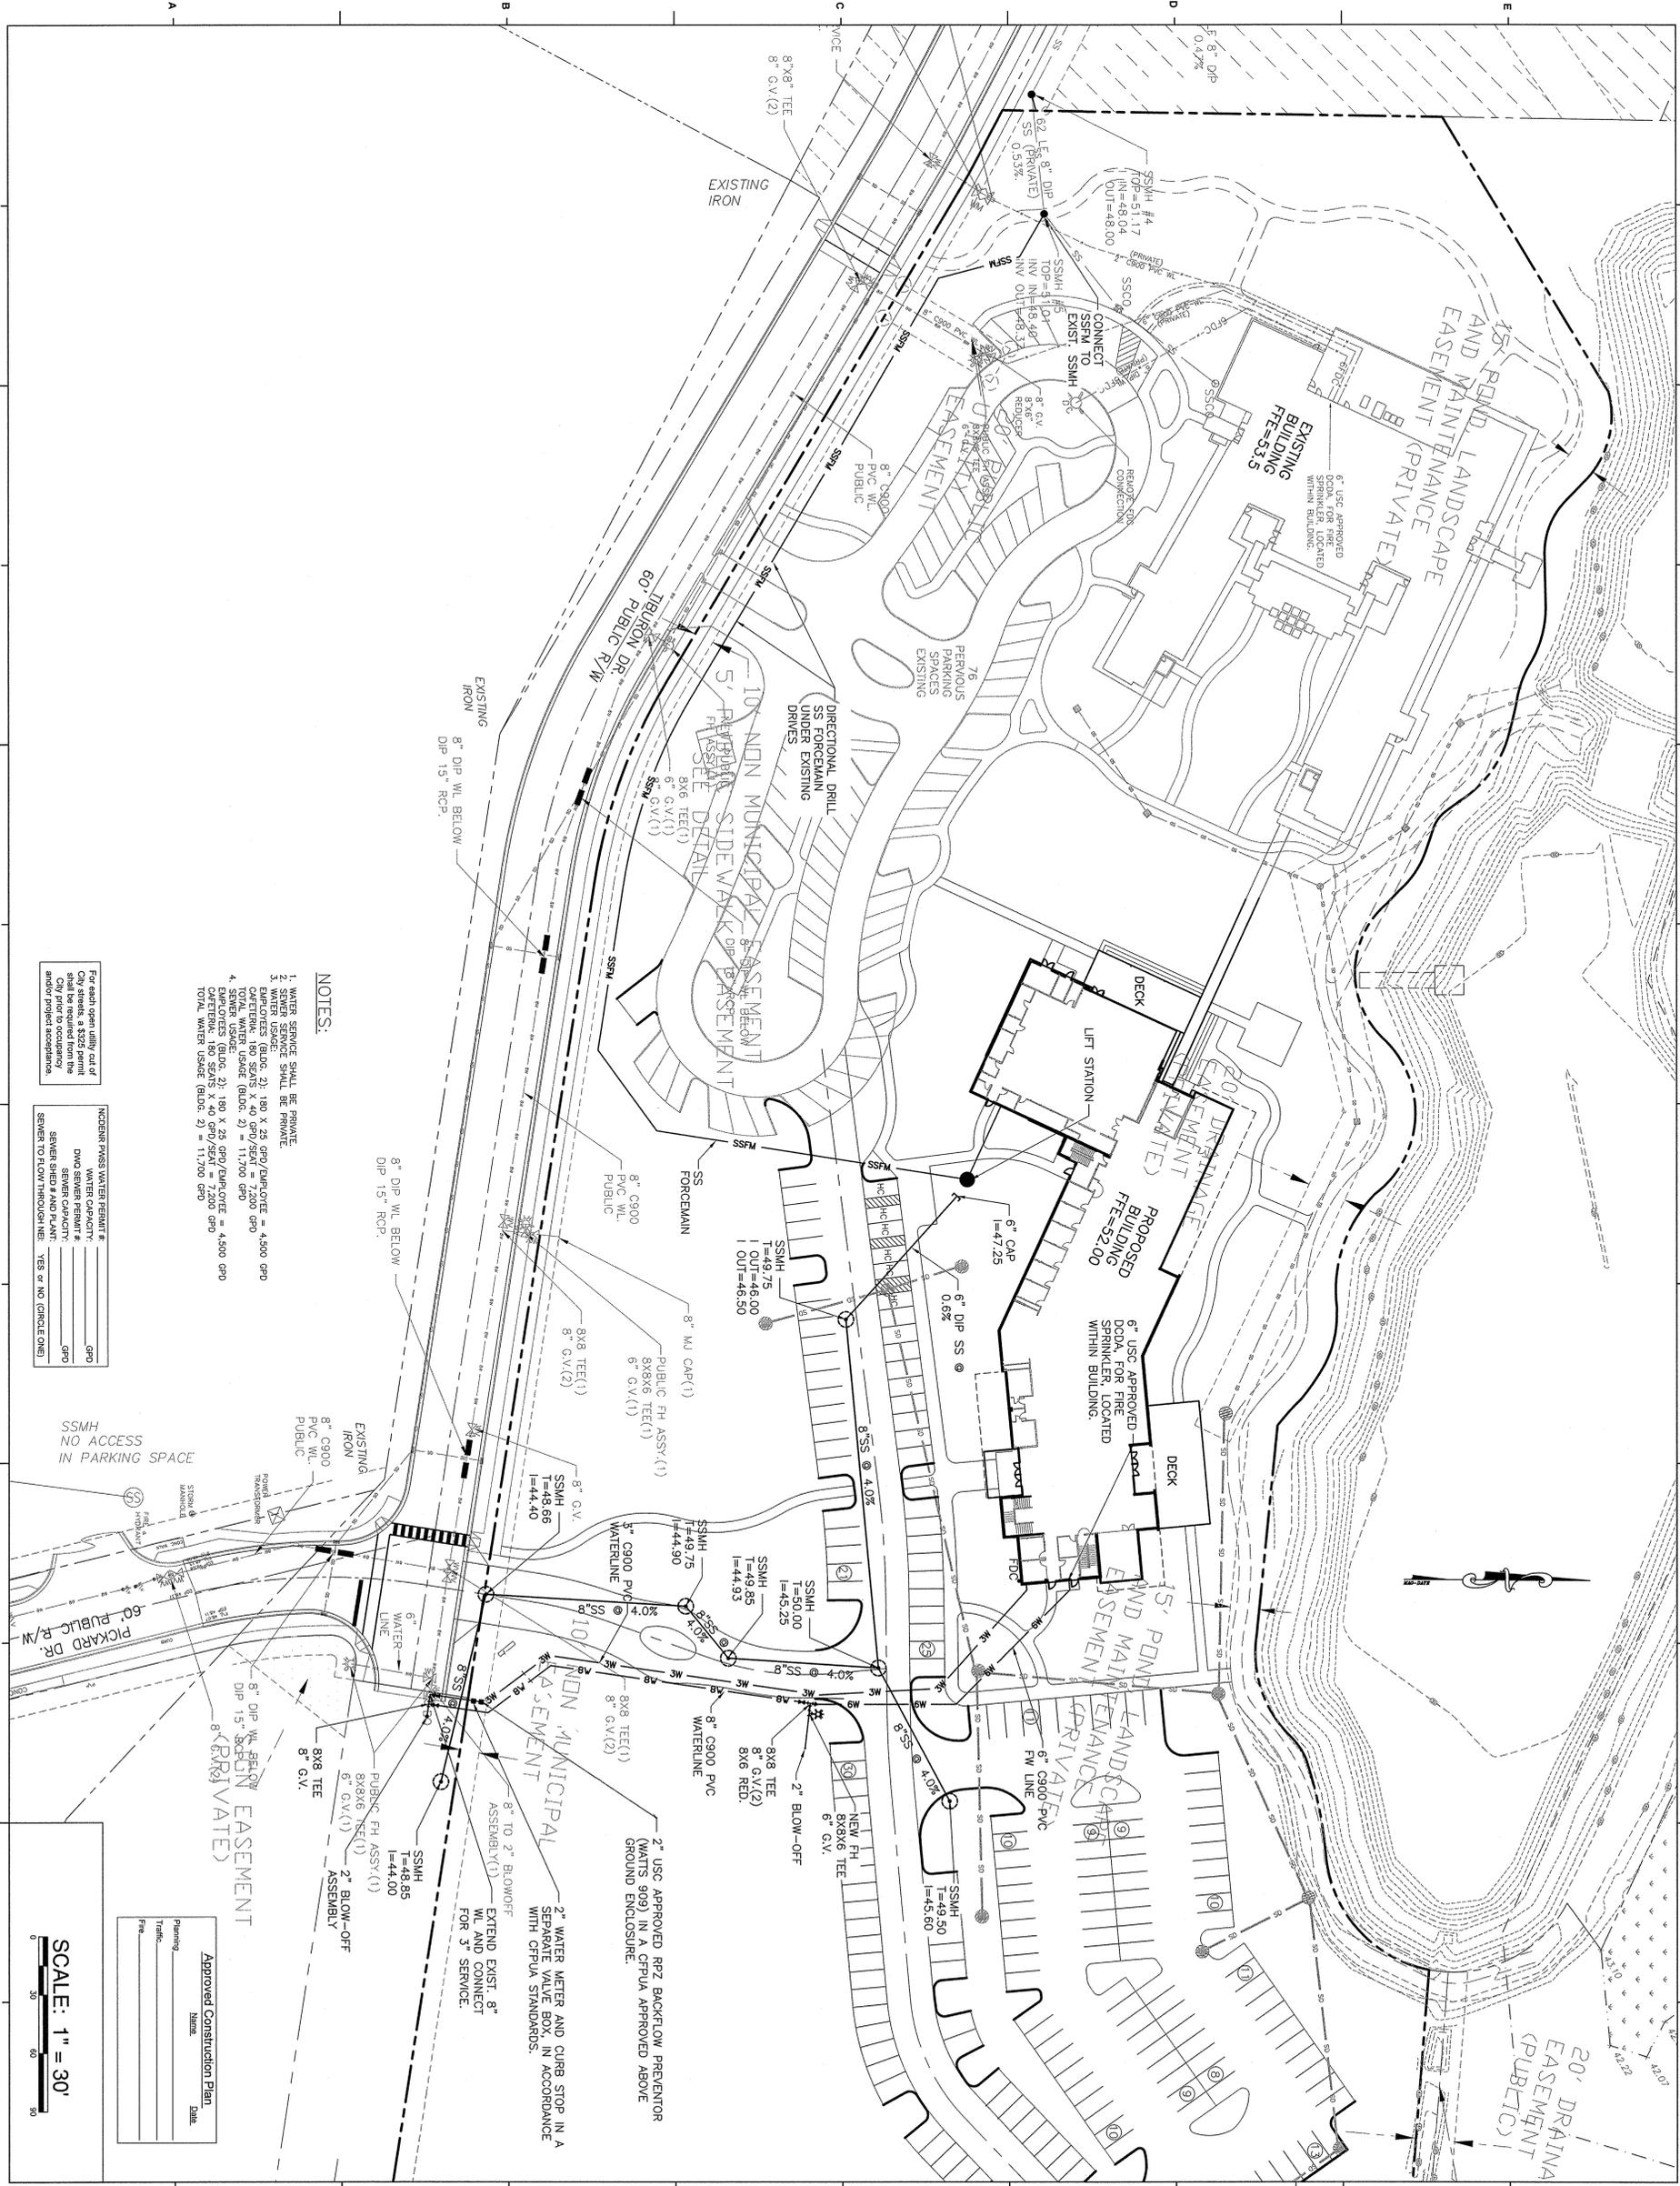

- NOTES:
1. WATER SERVICE SHALL BE PRIVATE.
 2. SEWER SERVICE SHALL BE PRIVATE.
 3. EMPLOYERS (BLDG. 2): 180 X 25 GPD/EMPLOYEE = 4,500 GPD
CAFETERIA: 180 SEATS X 40 GPD/SEAT = 7,200 GPD
 4. EMPLOYERS (BLDG. 2): 180 X 25 GPD/EMPLOYEE = 4,500 GPD
CAFETERIA: 180 SEATS X 40 GPD/SEAT = 7,200 GPD
TOTAL WATER USAGE (BLDG. 2) = 11,700 GPD

INCISEUR PAVES WATER PERMIT #

WATER CAPACITY:	GPD
City streets, a \$325 permit City prior to occupancy, and/or project acceptance.	

SEWER TO FLOW THROUGH HBL: TSS or NO (CIRCLE ONE)

SEWER PERMIT # AND PLAN:	GPD

Approved Construction Plan

Name:	Date:

SCALE: 1" = 30'



LIVE OAK BANK
PCINO SOFTWARE
COMPANY
BUILDING 2

NORRIS & TUNSTALL

**CONSULTING
ENGINEERS, P.C.**
1127 FLORAL PARKWAY, SUITE 400
WILMINGTON, NC 28403
PHONE: (910) 343-8604
FAX: (910) 343-8604
office@nteng.com
license #C-36417



2828 INDEPENDENCE BLVD., SUITE 200
WILMINGTON, NORTH CAROLINA, 28412
TEL: 910.790.8000 FAX: 910.790.8111
WWW.LS3P.COM

**PROGRESS DRAWINGS
DO NOT USE
FOR CONSTRUCTION**



MEMBER OF THE AMERICAN INSTITUTE OF ARCHITECTS
COPYRIGHT 2015 ALL RIGHTS RESERVED
NO PART OF THIS DOCUMENTATION MAY BE REPRODUCED
OR TRANSMITTED IN ANY FORM OR BY ANY MEANS
WITHOUT THE WRITTEN PERMISSION OF
LS3P ASSOCIATES LTD.

REVISIONS:


No.	Description	Date

PROJECT: 704-13820
DATE: 04 OCT 2015
DRAWN BY: AMHR
CHECKED BY: CHEHR

LAYOUT PLAN

C3
NT #13015

50% CD SET

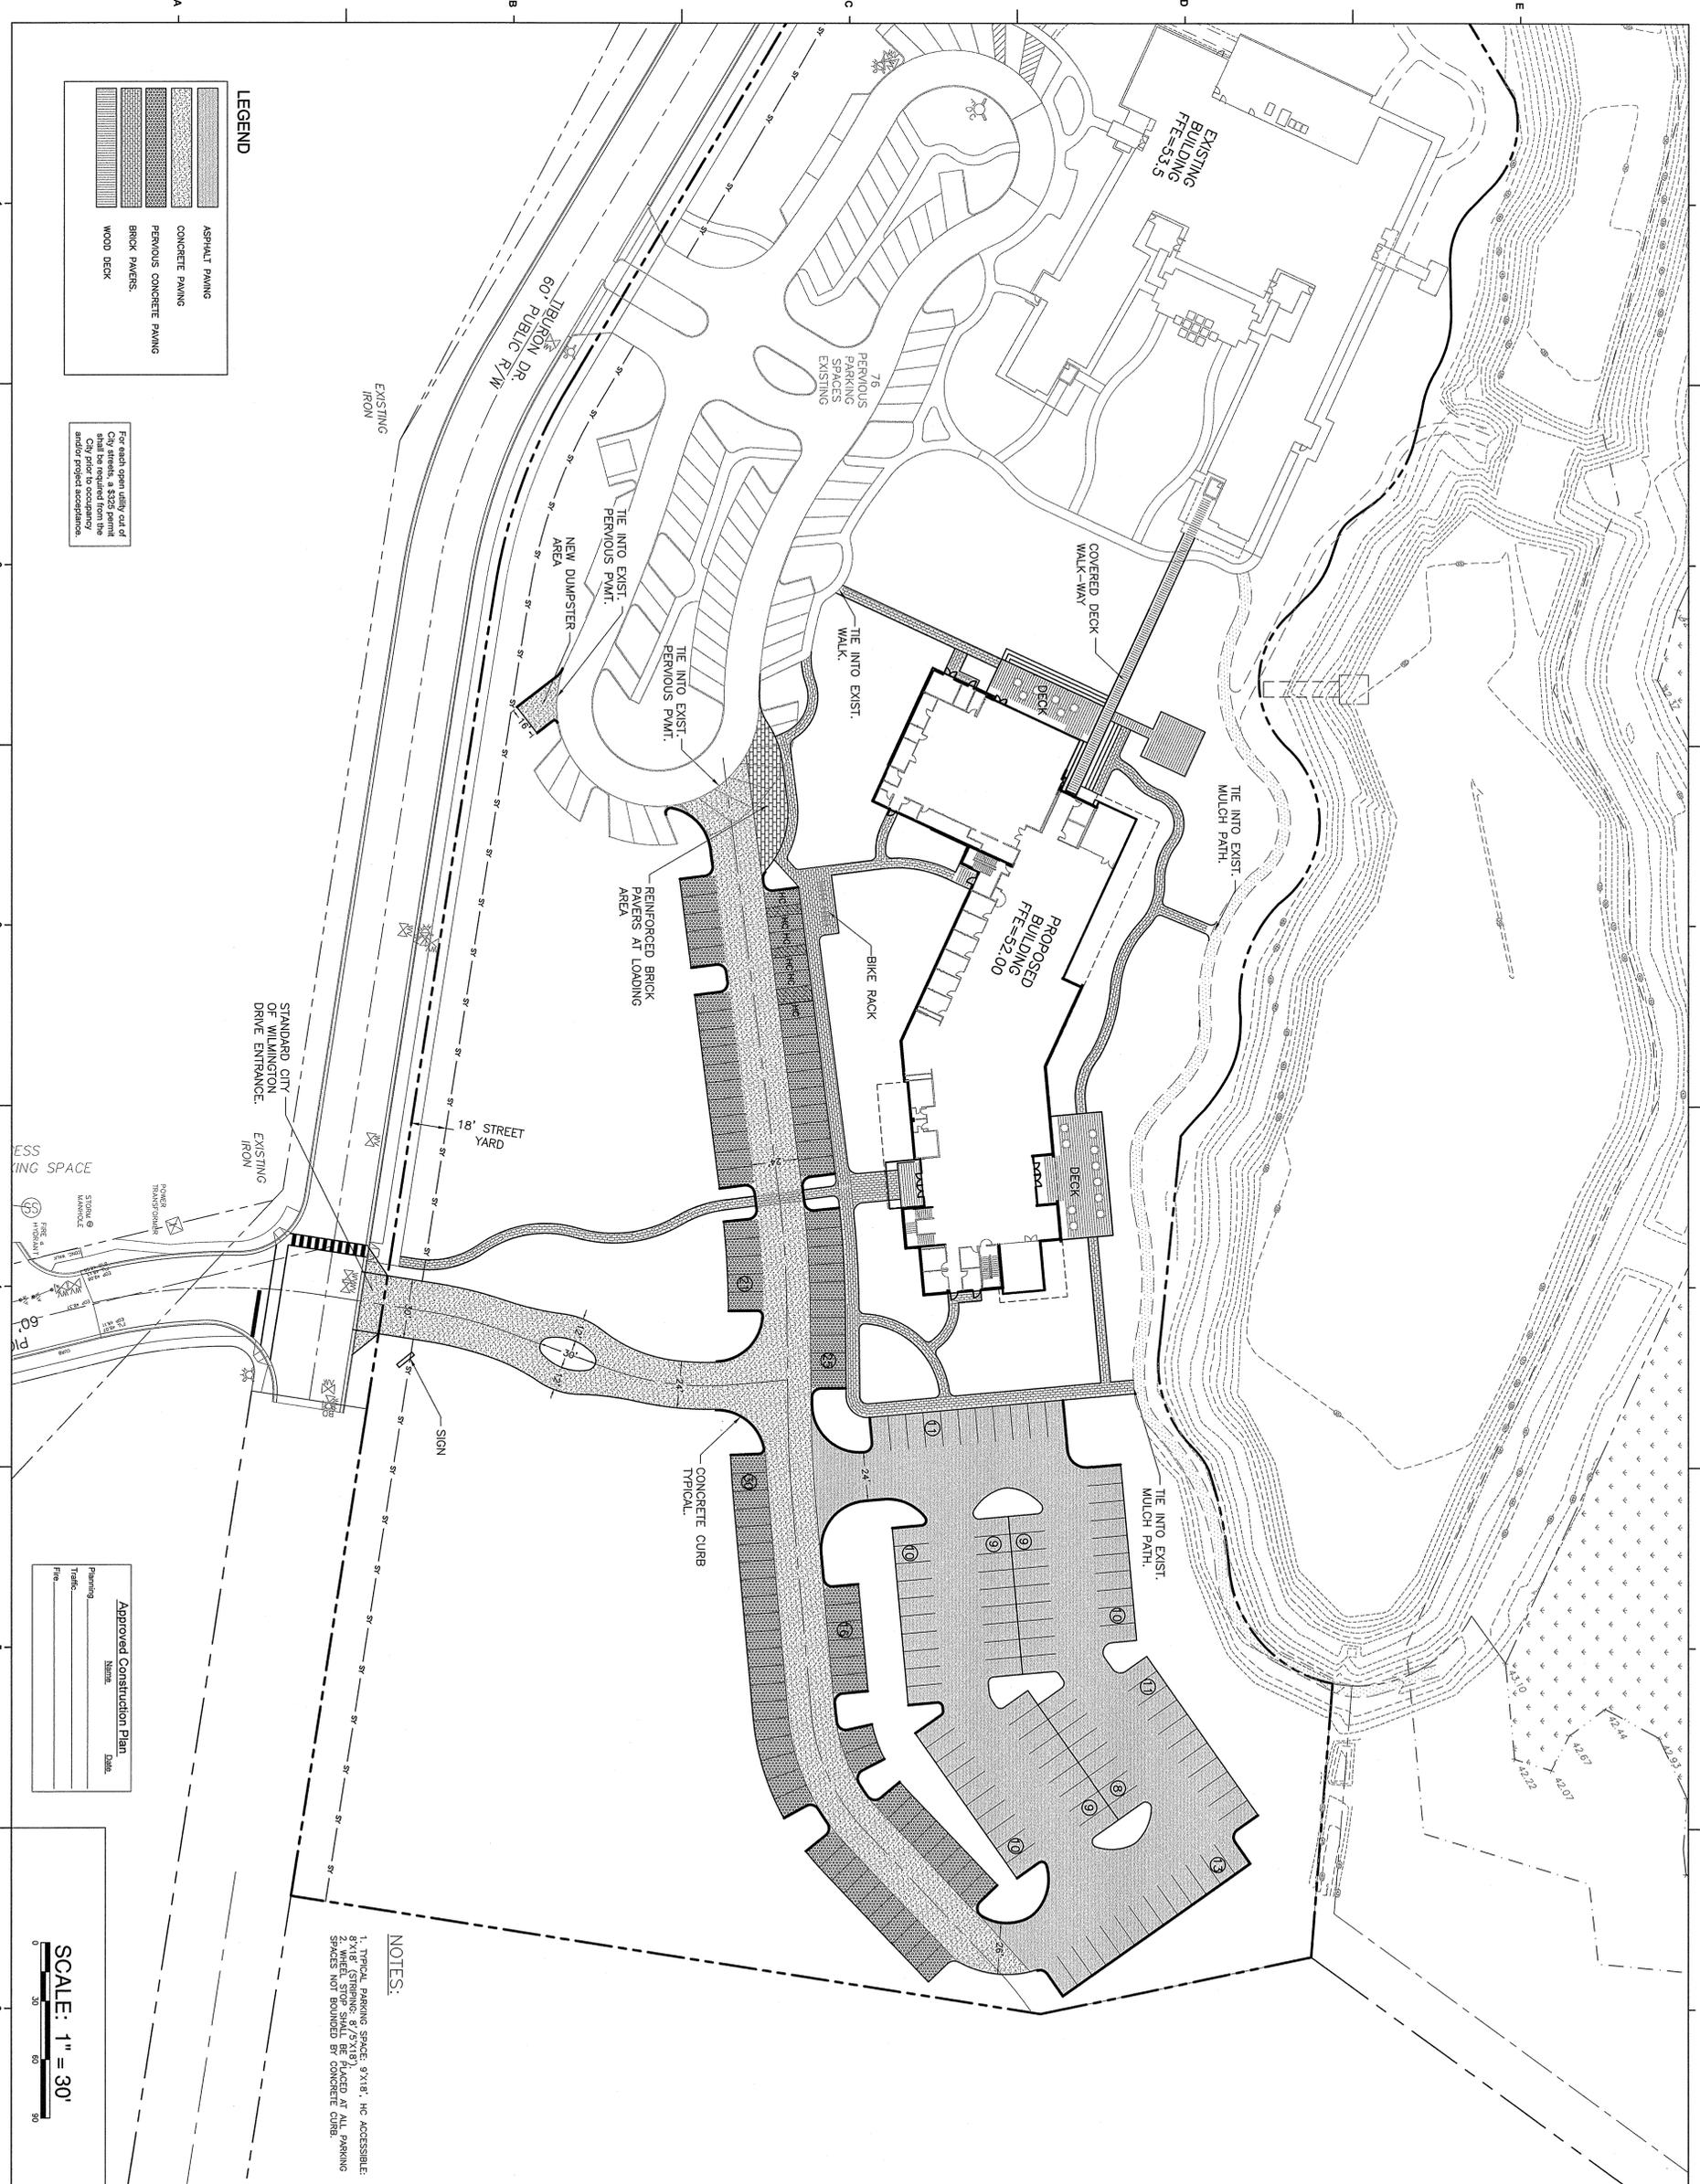

NOTES:
1. TYPICAL PARKING SPACE: 9'X18', HC ACCESSIBLE.
2. WHEEL STOP SHALL BE PLACED AT ALL PARKING SPACES NOT BOUNDED BY CONCRETE CURB.


LEGEND

[Pattern]	ASPHALT PAVING
[Pattern]	CONCRETE PAVING
[Pattern]	PERVIOUS CONCRETE PAVING
[Pattern]	BRICK PAVERS.
[Pattern]	WOOD DECK

For each open utility cut of City streets, a \$325 permit fee shall be paid to the City prior to occupancy and/or project acceptance.

Approved Construction Plan

Planning	Name	Date
Traffic		
Fire		

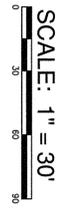

1 2 3 4 5 6

