

SITE DATA
 PROPERTY OWNER: CAMERON PROPERTIES
 PROJECT ADDRESS: 1751 MUSEUM DR.
 PIN NUMBER: PART OF R06500-003-004-000 & PART OF R06508-009-001-000
 FLOOD AREA: THIS SITE IS NOT LOCATED IN A SPECIAL FLOOD HAZARD AREA ACCORDING TO THE FEDERAL EMERGENCY MANAGEMENT AGENCY'S FLOOD INSURANCE RATE MAPS, MAP NUMBER 3720312500J (DATED: 4-3-06) & MAP NUMBER 3720312600J (DATED: 4-3-06)
 ZONING DISTRICT: R-15; THIS PROJECT WILL BE A PUD-R
 MAXIMUM HEIGHT (R-15): 35'
 REQUIRED & PROVIDED BUILDING SETBACKS (R-15) FOR YARDS ABUTTING ADJACENT PROPERTIES AT THE PROJECT'S PERIPHERY: FRONT-30', REAR-25', INTERIOR SIDE-10', CORNER LOT SIDE-15'
 REQUIRED & PROVIDED BUILDING SETBACKS FOR INTERNAL DESIGN OF THE PROJECT: PER NC STATE BUILDING CODE
 SITE AREA: 2,030,386 SF = 46.61 ACRES ±
 NUMBER OF PROPOSED LOTS: 124 (72 SINGLE FAMILY & 52 TOWNHOME UNITS)
 TOTAL AMOUNT & PERCENT OF IMPERVIOUS SURFACE AREAS ON-SITE:

BEFORE DEVELOPMENT			AFTER DEVELOPMENT			
	AREA (SF)	% OF SITE	EX. (SF)	PROPOSED (SF)	TOTAL (SF)	% OF SITE
CROSS CITY TRAIL	35,693	1.76	0	502,296	502,296	24.74
MUSEUM DR	14,851	0.73	18,455	232,320	250,775	12.35
CHARLES PAINE DR	3,762	0.19	1,000	56,332	57,332	2.82
SIDEWALK	1,000	0.05	0	6,000	6,000	0.30
TOTAL	55,306	2.73	32,177	2,607	34,784	1.72
			0	5,934	5,934	0.29
			51,632	805,469	857,121	42.22

THIS SITE IS NOT WITHIN A SPECIAL HIGHWAY OVERLAY DISTRICT OR ANY OTHER ZONING OVERLAY DISTRICT PER THE CITY OF WILMINGTON ZONING MAP (MAP 3125-2, DATED: MAY 25, 2012)
 CAMA LAND USE CLASSIFICATION PER THE 2006 CAMA PLAN UPDATE LAND CLASSIFICATION MAP IS URBAN.

CITY OF WILMINGTON STANDARD NOTES

- PRIOR TO ANY CLEARING, GRADING OR CONSTRUCTION ACTIVITY, TREE PROTECTION FENCING WILL BE INSTALLED AROUND PROTECTED TREES OR GROVES OF TREES AND NO CONSTRUCTION WORKERS, TOOLS, MATERIALS, OR VEHICLES ARE PERMITTED WITHIN THE TREE PROTECTION FENCING.
- NO LAND DISTURBANCE INCLUDING TREE REMOVAL IS TO OCCUR OUTSIDE THE LIMITS OF DISTURBANCE SHOWN ON THE PLANS.
- NO EQUIPMENT IS ALLOWED ON THE SITE UNTIL ALL TREE PROTECTION FENCING AND SILT FENCING HAS BEEN INSTALLED AND APPROVED.
- PROTECTIVE TREE FENCING IS TO BE MAINTAINED THROUGHOUT THE DURATION OF THE PROJECT.
- LAND CLEARING AND CONSTRUCTION CONTRACTORS SHALL RECEIVE ADEQUATE INSTRUCTION ON TREE PROTECTION REQUIREMENTS AND METHODS.
- ALL PAVEMENT MARKINGS IN PUBLIC RIGHTS-OF-WAY AND FOR DRIVEWAYS ARE TO BE THERMOPLASTIC AND MEET CITY AND/OR NCDOT STANDARDS.
- IT SHALL BE THE RESPONSIBILITY OF THE SUBDIVIDER TO ERECT OFFICIAL STREET NAME SIGNS AT ALL INTERSECTIONS ASSOCIATED WITH THE SUBDIVISION IN ACCORDANCE WITH THE TECHNICAL STANDARDS AND SPECIFICATIONS MANUAL. CONTACT TRAFFIC ENGINEERING AT 341-7888 TO DISCUSS INSTALLATION OF TRAFFIC AND STREET NAME SIGNS. PROPOSED STREET NAMES MUST BE APPROVED PRIOR TO INSTALLATION OF STREET NAME SIGNS.
- TRAFFIC CONTROL DEVICES (INCLUDING SIGNS AND PAVEMENT MARKINGS) IN AREAS OPEN TO PUBLIC TRAFFIC ARE TO MEET MUTCD (MANUAL ON UNIFORM TRAFFIC CONTROL DEVICES) STANDARDS.
- CALL TRAFFIC ENGINEERING AT 341-7888 TO ENSURE THAT ALL TRAFFIC SIGNAL FACILITIES AND EQUIPMENT ARE SHOWN ON THE PLAN. CALL TRAFFIC ENGINEERING AT 341-7888 FORTY-EIGHT HOURS PRIOR TO ANY EXCAVATION IN THE RIGHT OF WAY.
- ANY BROKEN OR MISSING SIDEWALK PANELS, DRIVEWAY APRON PANELS, OR CURB AND GUTTER SECTIONS SHALL BE REPLACED.
- CONTACT TRAFFIC ENGINEERING AT 341-7888 TO DISCUSS STREET LIGHTING OPTIONS.
- PROJECT SHALL COMPLY WITH CFPWA CROSS CONNECTION CONTROL REQUIREMENTS. WATER METER(S) CANNOT BE RELEASED UNTIL ALL REQUIREMENTS ARE MET AND THE STATE HAS GIVEN THEIR FINAL APPROVAL. CALL 332-6558 FOR INFORMATION.
- IF THE CONTRACTOR DESIRES CFPWA WATER FOR CONSTRUCTION HE SHALL APPLY IN ADVANCE FOR THIS SERVICE & MUST PROVIDE A REDUCED PRESSURE ZONE (RPZ) BACKFLOW PREVENTION DEVICE ON THE DEVELOPER'S SIDE OF THE WATER METER BOX.
- ANY IRRIGATION SYSTEM SUPPLIED BY CFPWA WATER SHALL COMPLY WITH THE CFPWA CROSS CONNECTION CONTROL REGULATIONS. CALL 332-6558 FOR INFORMATION.
- ANY BACKFLOW PREVENTION DEVICES REQUIRED BY CFPWA WILL NEED TO BE ON THE LIST OF APPROVED DEVICES BY USCFCBCHLOR OR ASSE.
- ALL TRAFFIC CONTROL SIGNS & MARKINGS OFF THE RIGHT-OF-WAY ARE TO BE MAINTAINED BY THE PROPERTY OWNER IN ACCORDANCE WITH MUTCD STANDARDS.
- ALL PAVEMENT MARKINGS REGULATING TRAFFIC FLOW MUST BE THERMOPLASTIC.
- A UTILITY CUT PERMIT IS REQUIRED FOR EACH OPEN CUT OF A CITY STREET (CONTACT 341-5888 FOR MORE DETAILS). IN CERTAIN CASES, AN ENTIRE RESURFACING OF THE AREA BEING OPEN CUT MAY BE REQUIRED.
- TRAFFIC ENGINEERING MUST APPROVE OF PAVEMENT MARKING LAYOUT PRIOR TO ACTUAL STRIPING.
- A LANDSCAPING PLAN INDICATING THE LOCATION OF REQUIRED STREET TREES SHALL BE SUBMITTED TO THE CITY OF WILMINGTON TRAFFIC ENGINEERING DIVISION AND PARKS AND RECREATION DEPARTMENT FOR REVIEW AND APPROVAL PRIOR TO THE RECORDING OF THE FINAL PLAN.
- CONTACT THE NORTH CAROLINA ONE CALL CENTER PRIOR TO DOING ANY DIGGING. 1-800-632-4949.
- INSTALL REFLECTORS PER CITY AND NCDOT STANDARDS.
- IF THESE UNITS ARE SOLD AT ANY POINT, THE BUYER MUST RECEIVE A SUBDIVISION STREET DISCLOSURE STATEMENT.
- WATER, SEWER, & STORMWATER INFRASTRUCTURE TO BE CONSTRUCTED BY APPLICANT.
- UNLESS NOTED OTHERWISE, ALL WATER AND SEWER TO BE PUBLIC.
- DRIVEWAYS SHALL INTERSECT THE STREET AT A 90 DEGREE ANGLE.
- OPEN CUTS ARE SUBJECT TO CITY OF WILMINGTON STREET CUT POLICY & STANDARD DETAIL 1-05.

GENERAL NOTES


- ROLL CART FOR TRASH REMOVAL.
- SANITARY SEWER SIZE 8". ALL PROPOSED SANITARY SEWER TO BE PUBLIC.
- WATER SIZE 8"-2". ALL PROPOSED WATER TO BE PUBLIC.
- ALL PROPOSED STREET RIGHTS-OF-WAY TO BE PUBLIC.
- ANTICIPATED COMPLETION OF PHASE 1: NOVEMBER 2014 & ANTICIPATED COMPLETION OF PHASE 2: MAY 2015.
- NO 10' NON-MUNICIPAL UTILITY EASEMENTS ALONG WESTERN & EASTERN ENTRANCE STREETS.
- THE PROPOSED DRAINAGE EASEMENT WIDTHS & LOCATIONS ARE APPROXIMATE AND SUBJECT TO CHANGE (I.E.-REDUCTION IN WIDTH, ETC.) DURING THE DESIGN PROCESS.

FIRE AND LIFE SAFETY NOTES

- LANDSCAPING OR PARKING CAN NOT BLOCK OR IMPEDE THE FIRE HYDRANTS. A 3-FOOT CLEAR SPACE SHALL BE MAINTAINED AROUND THE CIRCUMFERENCE OF THE HYDRANT.
- NEW HYDRANTS MUST BE AVAILABLE FOR USE PRIOR TO CONSTRUCTION OF THE BUILDING(S).
- THE FIRE DEPARTMENT ACCESS ROAD SHALL BE NO LESS THAN 20' UNLESS APPROVED BY THE FIRE OFFICIAL.
- CONTRACTOR SHALL MAINTAIN AN ALL WEATHER ACCESS FOR EMERGENCY VEHICLES AT ALL TIMES DURING CONSTRUCTION.


NOTES

- LIMITS, TOPOGRAPHICAL, & TREE SURVEY PROVIDED BY SHERWIN D. CRIBB, PLS.
- BURIAL OF DISTURBANCE = 1,930,643 SF = 44.33 ACRES.
- DISTURBED AREAS WITHIN RIGHTS-OF-WAY OF MUSEUM DRIVE & GEORGE ANDERSON DRIVE SHALL BE IMMEDIATELY SEEDED & STABILIZED WITH EXCELSIOR MAT OR MULCH PRIOR TO ANY RAINFALL EVENT & IN ACCORDANCE WITH GROUND STABILIZATION CHART.
- UPON COMPLETION OF ANY PHASE OF ACTIVITY SIDE SLOPES WILL BE SEEDED/STABILIZED IN ACCORDANCE WITH GROUND STABILIZATION CHART (SEE SHEET 14).
- ALL ELEVATIONS ARE IN FEET UNLESS OTHERWISE INDICATED.
- ALL CITY, STATE, & FEDERAL REGULATIONS SHALL BE FOLLOWED.
- MANHOLES, CATCH BASINS, & DROP INLETS SHALL BE SIZED APPROPRIATELY TO ACCOMMODATE OVERSIZED PIPES.
- ALL DROP INLETS TO BE TRAFFIC BEARING WITH HEAVY DUTY 2'x3' FRAME & GRATE (GENERAL FOUNDRIES INC., ITEM #24364 OR EQUIVALENT).
- NO PIPE JOINTS SHALL BE INSIDE ANY INTERFERENCE MANHOLE.
- A RECORDED DRAINAGE EASEMENT SHALL BE PROVIDED FOR WET POND #1 & DETENTION POND #1 INCLUDING ACCESS TO THE NEAREST RIGHT-OF-WAY.
- ALL ROOF DRAINS SHALL BE DIRECTED TOWARDS THE ROAD IN FRONT OF THE RESPECTIVE LOT, AND TO THE DRAINAGE SYSTEM & PONDS (SEE DRAINAGE AREA MAPS). ROOF DRAINS SHALL NOT BE DIRECTED TO ROADS/ALLEYS ALONG THE SIDE OR REAR OF THE RESPECTIVE LOT.
- IT IS THE CONTRACTOR'S RESPONSIBILITY TO RAISE & SLOPE LOTS ADEQUATELY TO ENSURE POSITIVE DRAINAGE TOWARD STREET.
- THE MINIMUM BUILDING PAD ELEVATION FOR LOTS #4-9, 12-29, & 36-37 SHALL BE 1.5 FEET ABOVE THE HIGHEST BACK OF CURB ELEVATION IN FRONT OF THE RESPECTIVE LOT. THE MINIMUM BUILDING PAD ELEVATION FOR LOTS #38-98, 107-117, 119, & 121-124 SHALL BE 1.5 FEET ABOVE THE HIGHEST BACK OF CURB ELEVATION IN FRONT OF THE RESPECTIVE LOT OR ELEVATION=45.00', WHICHEVER IS GREATER. THE MINIMUM BUILDING PAD ELEVATIONS FOR THE REMAINING LOTS ARE AS FOLLOWS: LOTS 1-2 IS 50.75', LOT 3 IS 48.76', LOTS 10-11 IS 50.75', LOTS 30-31 IS 52.15', LOTS 32-33 IS 52.29', LOTS 34-35 IS 53.30', LOTS 99-100 IS 47.56', LOTS 101-104 IS 48.75', LOTS 105-106 IS 48.85', LOT 118 IS 51.05', AND LOT 120 IS 53.85'.
- DURING CONSTRUCTION WET POND #1 WILL SERVE AS A SKIMMER SEDIMENT BASIN. TEMPORARY POROUS BAFFLES (SEE DETAIL) SHALL BE INSTALLED. A FAIRCLOTH SKIMMER SHALL BE INSTALLED IN & CONNECTED TO THE OUTLET STRUCTURE (SEE SKIMMER DETAIL & CHART FOR SKIMMER & ORIFICE SIZE). THE FAIRCLOTH SKIMMER IS TEMPORARY. ONCE THE ENTIRE AREA DRAINING TO THE POND HAS BEEN STABILIZED THE POROUS BAFFLES & SKIMMER SHALL BE REMOVED, & THE ORIFICE PIPE (SEE POND DETAIL & CHART FOR SIZE) SHALL BE INSTALLED.
- PRIOR TO THE INSTALLATION OF WATER OR SANITARY SEWER MAINS CONTRACTOR SHALL NOTIFY THE ENGINEER WITH MALPASS ENGINEERING & SURVEYING, P.C. AT 910-392-5243.
- ALL TREES ON SITE, EXCEPT WITHIN CROSS CITY TRAIL EASEMENT ALONG GEORGE ANDERSON DRIVE & SOUTH 17TH STREET, TO BE REMOVED (SEE MAP TITLED 'TREE SURVEY FOR FORKS DEVELOPMENT' BY SHERWIN D. CRIBB, PLS FOR TREE INFORMATION). TREE PROTECTION FENCING SHALL BE INSTALLED IN ACCORDANCE WITH DETAIL SD 15-08.

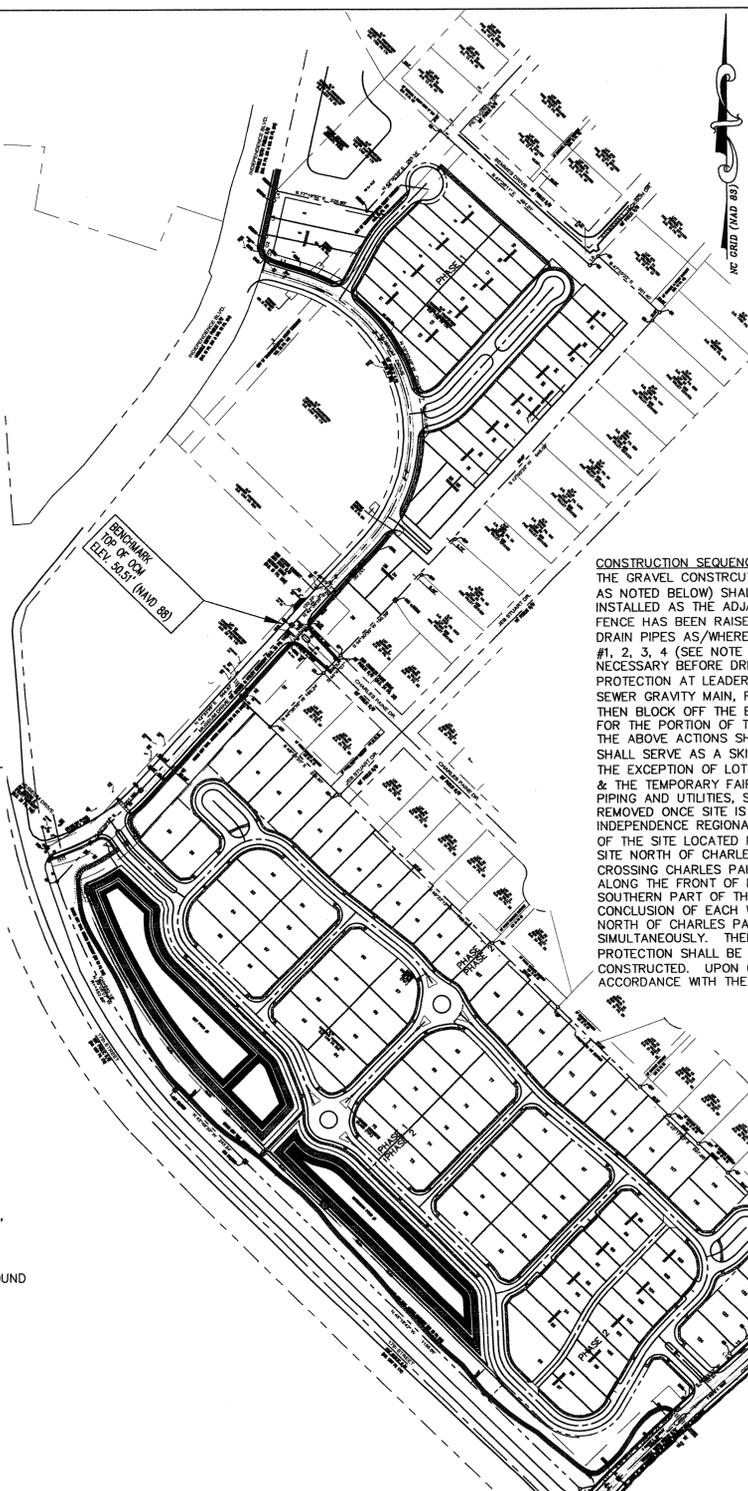

SHEET INDEX

1	COVER SHEET
1A	PROFILE INDEX SHEET
2	SITE PLAN
3	SITE PLAN
4	SITE PLAN
5	SITE PLAN
6	EXISTING CONDITIONS, SITE INVENTORY, & DEMOLITION PLAN
7	EXISTING CONDITIONS, SITE INVENTORY, & DEMOLITION PLAN
8	EXISTING CONDITIONS, SITE INVENTORY, & DEMOLITION PLAN
9	EXISTING CONDITIONS, SITE INVENTORY, & DEMOLITION PLAN
10	EROSION CONTROL & STORMWATER PLAN
11	EROSION CONTROL & STORMWATER PLAN
12	EROSION CONTROL & STORMWATER PLAN
13	EROSION CONTROL & STORMWATER PLAN
14	EROSION CONTROL & STORMWATER DETAIL SHEET
15	EROSION CONTROL & STORMWATER DETAIL SHEET
16	DRAINAGE AREA MAP
16A	PROJECT AREA MAP
17	DRAINAGE AREA MAP
18	DRAINAGE AREA MAP
19	DRAINAGE AREA MAP
20	DETAIL SHEET
20A	DETAIL SHEET
21	PLAN PROFILE
22	PLAN PROFILE
23	PLAN PROFILE
24	PLAN PROFILE
25	PLAN PROFILE
26	PLAN PROFILE
27	PLAN PROFILE
28	PLAN PROFILE
29	SANITARY SEWER DETAIL SHEET
30	SANITARY SEWER DETAIL SHEET
31	SANITARY SEWER DETAIL SHEET
32	WATER DETAIL SHEET
33	WATER DETAIL SHEET
T-1	CROSS-CITY TRAIL CLOSURE PLAN
L-1	LANDSCAPE PLAN-STREETScape
L-2	LANDSCAPE PLAN-BUFFER

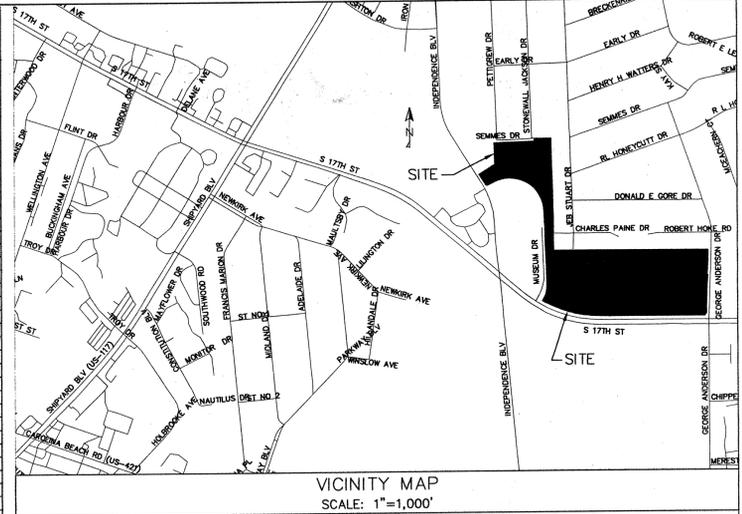

CONSTRUCTION SEQUENCE

THE GRAVEL CONSTRUCTION ENTRANCES OFF OF MUSEUM DRIVE & GEORGE ANDERSON DRIVE, & SILT FENCE (EXCEPT AS NOTED BELOW) SHALL BE INSTALLED AS SHOWN ON THE PLAN. SILT FENCE ALONG SWALES #1-3 SHALL BE INSTALLED AS THE ADJACENT SWALE IS BEING CONSTRUCTED AND AFTER THE GROUND AT THE LOCATION OF THE SILT FENCE HAS BEEN RAISED. REMOVE EXISTING STORM DRAIN PIPE(S) & BLOCK OFF UPSTREAM END OF EXISTING STORM DRAIN PIPES AS/WHERE INDICATED ON THE 'EXISTING CONDITIONS & DEMOLITION PLAN'. THEN CONSTRUCT SWALES #1, 2, 3, 4 (SEE NOTE #23), & 5 (IMMEDIATELY SEED & STABILIZE PER SWALE DETAILS). INSTALL ANY UTILITIES NECESSARY BEFORE DRIVEWAY CULVERTS ARE INSTALLED, & INSTALL THE DRIVEWAY CULVERTS WITH OUTLET PROTECTION AT LEADER CIRCLE (WESTERN ENTRANCE). WHEN CONSTRUCTING SWALE #4 OVER EXISTING SANITARY SEWER GRAVITY MAIN, REPLACE THE EXISTING 8" PVC WITH 8" DIP (SEE DRAWING COURT PROFILE & NOTE #23). THEN BLOCK OFF THE EXISTING DITCHES AS/WHERE INDICATED ON THE 'EXISTING CONDITIONS & DEMOLITION PLAN'. FOR THE PORTION OF THE SITE LOCATED SOUTH OF CHARLES PAINE DRIVE, ONLY AREAS NECESSARY TO PERFORM THE ABOVE ACTIONS SHALL BE DISTURBED PRIOR TO THE CONSTRUCTION OF WET POND #1. WET POND #1, WHICH SHALL SERVE AS A SKIMMER SEDIMENT BASIN FOR THE PORTION OF THE SITE SOUTH OF CHARLES PAINE DRIVE (WITH THE EXCEPTION OF LOT #37), SHALL THEN BE EXCAVATED WITH THE POND OUTLET STRUCTURE, OUTLET PROTECTION, & THE TEMPORARY FAIRCLOTH SKIMMER ORIFICE INSTALLED WHILE CLEARING/FILLING LAND, AND INSTALLING STORM PIPING AND UTILITIES, SO AS TO HAVE AREA TO SPREAD EXCAVATED MATERIAL. FAIRCLOTH SKIMMER SHALL BE REMOVED ONCE SITE IS STABILIZED & SEDIMENT BASIN IS CONVERTED TO A STORMWATER POND. THE EXISTING INDEPENDENCE REGIONAL POND, WHICH SHALL BE ENLARGED, SHALL SERVE AS A SEDIMENT BASIN FOR THE PORTION OF THE SITE NORTH OF CHARLES PAINE DRIVE (SPOIL FROM THE REGIONAL POND SHALL BE TAKEN TO THE CROSSING CHARLES PAINE DR. AND TO THE SITE SOUTH OF CHARLES PAINE DR VIA OFF-ROAD TRUCKS). CONTRACTOR SHALL USE BRIDGE TO CROSS SWALE #3. SILT FENCE MAY BE LOWERED ALONG THE FRONT OF LOTS #36 & 37, & ALONG THE REAR OF LOTS #37 & 40 TO PROVIDE ACCESS TO THE SOUTHERN PART OF THE SITE FOR THE OFF-ROAD TRUCKS. LOWERED SILT FENCE MUST BE RAISED AT THE CONCLUSION OF EACH WORK DAY. LAND DISTURBANCE MAY OCCUR FIRST ON THE PORTION OF THE SITE LOCATED NORTH OF CHARLES PAINE DRIVE OR THE PORTION OF THE SITE LOCATED SOUTH OF CHARLES PAINE DRIVE, OR SIMULTANEOUSLY. THEN THE SITE SHALL BE GRADED TO DIRECT RUNOFF TO THE PONDS, & INLET & OUTLET PROTECTION SHALL BE INSTALLED. THEN STREETS (STONE, CURBING, & ASPHALT) & SIDEWALKS SHALL BE CONSTRUCTED. UPON COMPLETION OF ANY PHASE OF ACTIVITY SIDE SLOPES WILL BE SEEDED/STABILIZED IN ACCORDANCE WITH THE GROUND STABILIZATION CHART ON SHEET 14 OF THE PLAN.

WATER & SEWER CAPACITY

EXISTING WATER CAPACITY:	0 GPD
EXISTING SEWER CAPACITY:	0 GPD
PROPOSED WATER CAPACITY:	124 LOTS x 400 GPD/LOT = 49,600 GPD
PROPOSED SEWER CAPACITY:	124 LOTS x 360 GPD/LOT = 44,640 GPD


CURVE DATA

CURVE	RADIUS	CHORD BEARING	CHORD LENGTH
C1	1015.93'	N 153°36' E	3.51'
C2	1004.93'	N 133°26' E	37.52'
C3	1452.89'	N 165°22' W	38.22'
C4	1452.89'	N 153°41' W	30.00'
C5	1452.89'	N 143°50' W	17.91'
C6	1452.89'	N 135°30' W	12.09'
C7	275.00'	N 59°25' E	149.14'
C8	3849.54'	S 48°20' E	10.69'
C9	3849.54'	S 46°25' W	245.55'

LINE DATA

LINE	BEARING	DISTANCE
L1	N 73°15' W	87.99'
L2	N 31°06' W	15.29'
L3	N 12°32' E	92.21'
L4	N 11°23' 05" E	23.52'
L5	N 42°37' 24" E	30.04'
L6	N 75°08' 28" E	28.75'
L7	S 45°20' 37" E	29.84'
L8	S 45°21' 19" E	106.81'
L9	N 42°32' 08" E	29.92'
L10	N 42°32' 08" E	30.10'
L11	S 44°47' 07" W	29.43'
L12	S 44°47' 07" W	29.89'
L13	N 45°26' 46" W	29.83'
L14	N 45°39' 09" W	10.24'
L15	S 48°22' 56" W	58.07'
L16	S 41°37' 27" E	9.93'
L17	S 44°38' 30" W	52.95'
L18	S 78°22' 41" W	36.00'
L19	N 45°47' 27" W	29.98'
L20	N 42°39' 57" E	202.33'
L21	N 42°39' 57" E	99.28'

PRELIMINARY PLAT
 NOT FOR RECORDATION,
 CONVEYANCES, OR SALES.

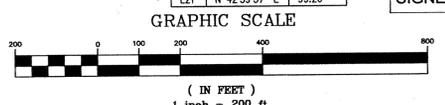

REVISIONS

REV. NO.	DESCRIPTION	DATE
1	REVISED PER THE CONCEPT REVIEW	12-18-13
2	REVISED PER TRC	3-31-14
3	REVISED PER CLIENT	4-15-14
4	REVISED PER CITY OF WILMINGTON	5-21-14
5	REVISED PER CITY OF WILMINGTON	7-27-14
6	REVISED TO ADJUST NOTE #2	7-27-14
7	REVISED PER CITY OF WILMINGTON TO ADJUST ROUNDABOUTS	7-29-14
8	REVISED PER CITY OF WILMINGTON	8-21-14
9	REVISED PER CITY OF WILMINGTON	8-25-14

LEGEND

- EXISTING CONTOUR
- EXISTING EASEMENT
- EXISTING ROAD CENTERLINE
- EXISTING R/W
- EXISTING ADJACENT PROPERTY LINES
- EXISTING STORM DRAIN PIPE
- EXISTING STORM DRAIN MANHOLE
- EXISTING STORM DRAIN CURB INLET
- EXISTING STORM DRAIN DROP INLET
- EXISTING FIRE HYDRANT
- EXISTING WATER VALVE
- EXISTING WATER METER
- EXISTING SANITARY SEWER MANHOLE
- EXISTING SANITARY SEWER LINES
- EXISTING LIGHT POLE
- EXISTING TRAFFIC SIGNAL BOX
- EXISTING FIBER OPTIC MARKER
- EXISTING TRANSFORMER
- EXISTING POWER POLE
- EXISTING GUY WIRE
- EXISTING ASPHALT ROAD
- EXISTING CROSS CITY TRAIL (TO REMAIN)
- EXISTING TRAIL OR SIDEWALK (TO BE REMOVED)
- EXISTING SIDEWALK
- PROPERTY LINE
- OLD IRON PIPE
- OLD IRON PIPE (PINCHED)
- OLD IRON ROD
- OLD NAIL
- OLD REBAR
- OLD CONCRETE MONUMENT
- OLD RIGHT OF WAY MONUMENT
- PROPOSED SETBACK (ALONG PROJECT PERIPHERY)
- PROPOSED ROAD CENTERLINE
- PROPOSED R/W
- PROPOSED SANITARY SEWER
- PROPOSED WATER LINE
- PROPOSED FIRE HYDRANT
- PROPOSED BLOWOFF
- PROPOSED GATE VALVE
- PROPOSED CATCH BASIN
- PROPOSED STORM DRAIN PIPE
- PROPOSED INLET PROTECTION
- PROPOSED PHASE LINE
- PROPOSED SWALE
- PROPOSED EASEMENT
- PROPOSED CONSTRUCTION ENTRANCE
- PROPOSED SILT FENCE
- PROPOSED LIMITS OF DISTURBANCE
- PROPOSED BUFFER
- PROPOSED SIDEWALK OR CROSS CITY TRAIL
- PROPOSED TREE PROTECTION FENCE

For each open utility cut of City streets, a \$325 permit shall be required from the City prior to occupancy and/or project acceptance.

STORMWATER MANAGEMENT PLAN APPROVED
 CITY OF WILMINGTON
 ENGINEERING DEPARTMENT
 DATED: 8/27/14 PERMIT # 2014023
 SIGNED: [Signature]


Approved Construction Plan
 Name: [Signature]
 Date: 8-28-14
 Planning: [Signature]
 Public Utilities: [Signature]
 Traffic: [Signature]
 Fire: [Signature]

COVER SHEET
THE FORKS AT GALLERY PARK
 CITY OF WILMINGTON NEW HANOVER COUNTY NORTH CAROLINA

MALPASS ENGINEERING & SURVEYING, P.C.
 1134 SHIPYARD BOULEVARD
 WILMINGTON, NORTH CAROLINA 28412
 Phone 910-392-5243 Fax 910-392-5203 License No. C-2320

Owner: FORKS DEVELOPMENT, LLC
 P.O. BOX 3640
 WILMINGTON, NORTH CAROLINA 28408
 Phone: 910-251-2324
 FAX: 910-762-2880

CHECKED: JCB
 PROJECT NO: 243
 SHEET NO: 1
 OF: 33

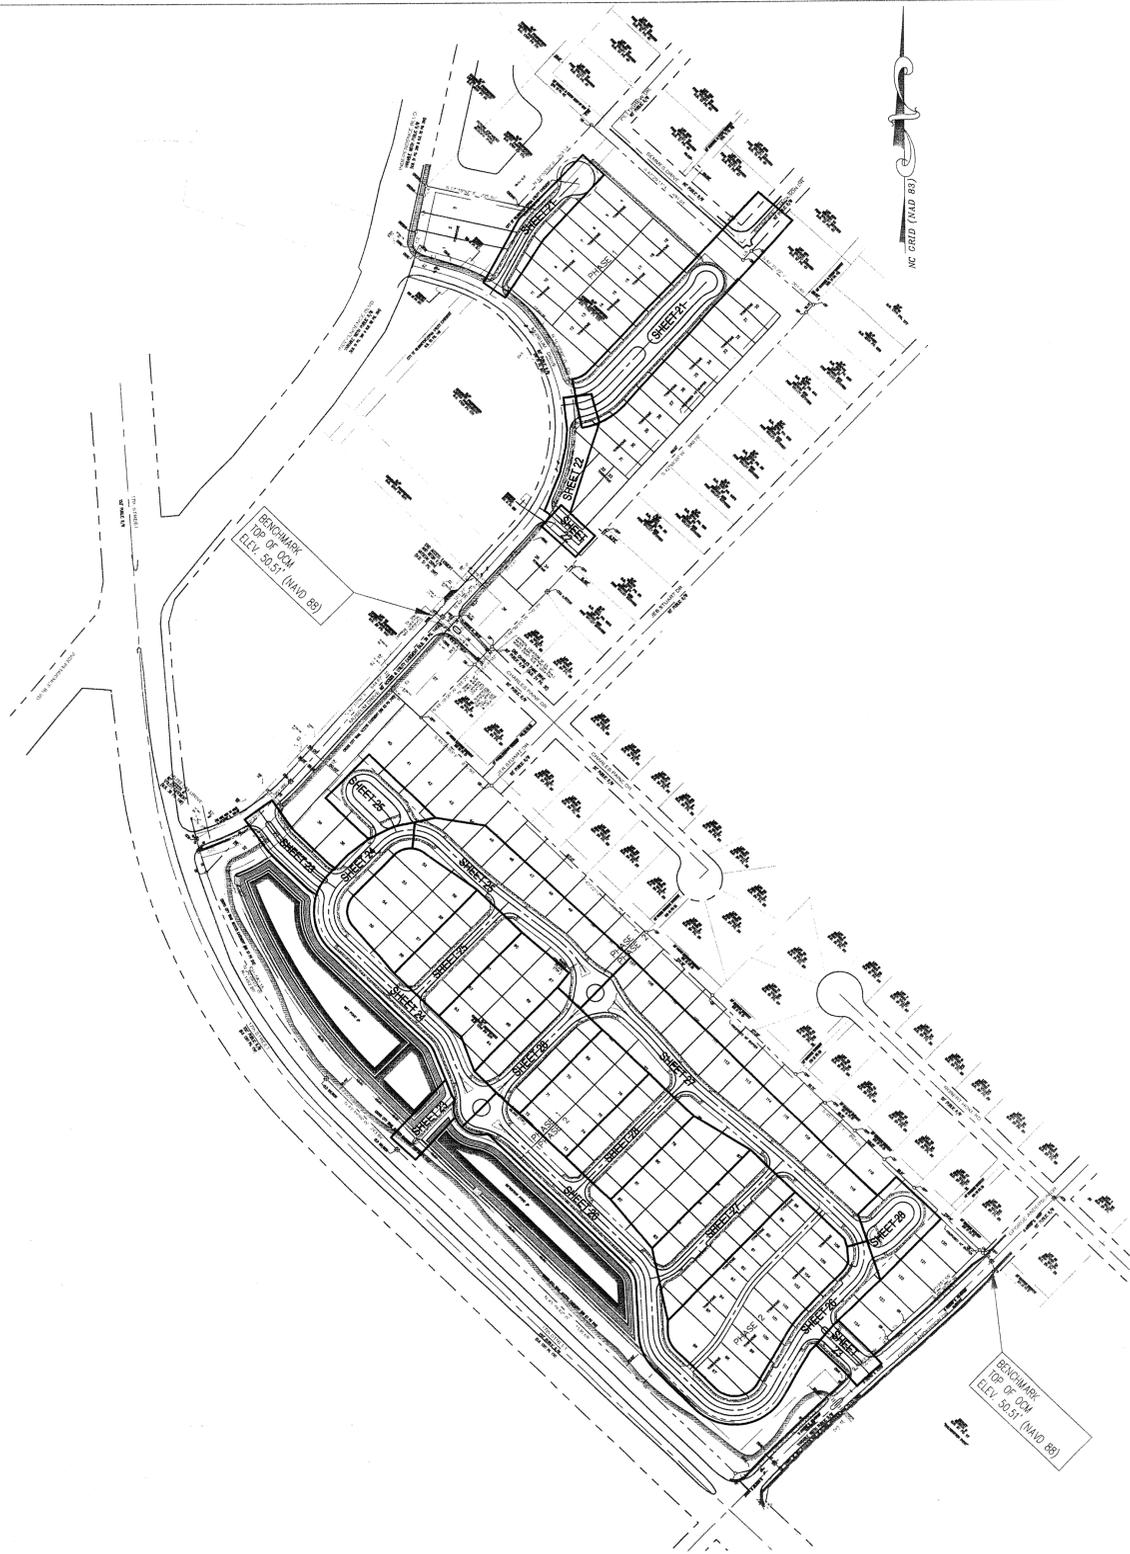


For each open utility cut of City streets, a \$325 permit shall be required from the City prior to occupancy and/or project acceptance.

SITE PLANNER
DEMAREST COMPANY
LANDSCAPE ARCHITECTS, LAND PLANNERS ASLA
6933 RUNNING BROOK TERRACE
WILMINGTON, NORTH CAROLINA 28411
910-231-2428
SCOTT D. STEWART RLA ASLA
NC LICENSE # 1128

STORMWATER MANAGEMENT PLAN
APPROVED
CITY OF WILMINGTON
ENGINEERING DEPARTMENT
DATE 8/27/14 PERMIT # 2014023
SIGNED [Signature]

Approved Construction Plan
Name [Signature] Date 8-28-14
Planning [Signature]
Public Utilities [Signature]
Traffic [Signature] 8-27-14
Fire [Signature] 8-28-14

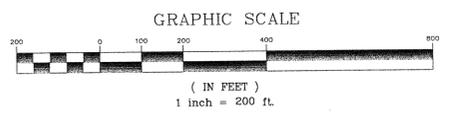

REV. NO.	DESCRIPTION	DATE
1	REVISED TO ADJUST PROFILE AREA	7-7-14
2	REVISED PER CITY OF WILMINGTON TO ADJUST ROUNDABOUTS	8-18-14


PRELIMINARY PLAT
NOT FOR RECORDATION,
CONVEYANCES, OR SALES.

PROFILE INDEX SHEET
THE FORKS AT GALLERY PARK
CITY OF WILMINGTON NEW HANOVER COUNTY NORTH CAROLINA


MALPASS ENGINEERING & SURVEYING, P.C.
1134 SHEPARD BOULEVARD
WILMINGTON, NORTH CAROLINA 28412
Phone 910-292-5243
Fax 910-292-5253 License No. C-2320

Owner: FORKS DEVELOPMENT, LLC
P.O. BOX 3649
WILMINGTON, NORTH CAROLINA 28406
PHONE: 910-251-2324
FAX: 910-782-2680







DATE: 4-15-14
SCALE: 1"=200'
DRAWN: JCB
CHECKED: JBM
PROJECT NO: 243
SHEET NO: 1A
OF: 33

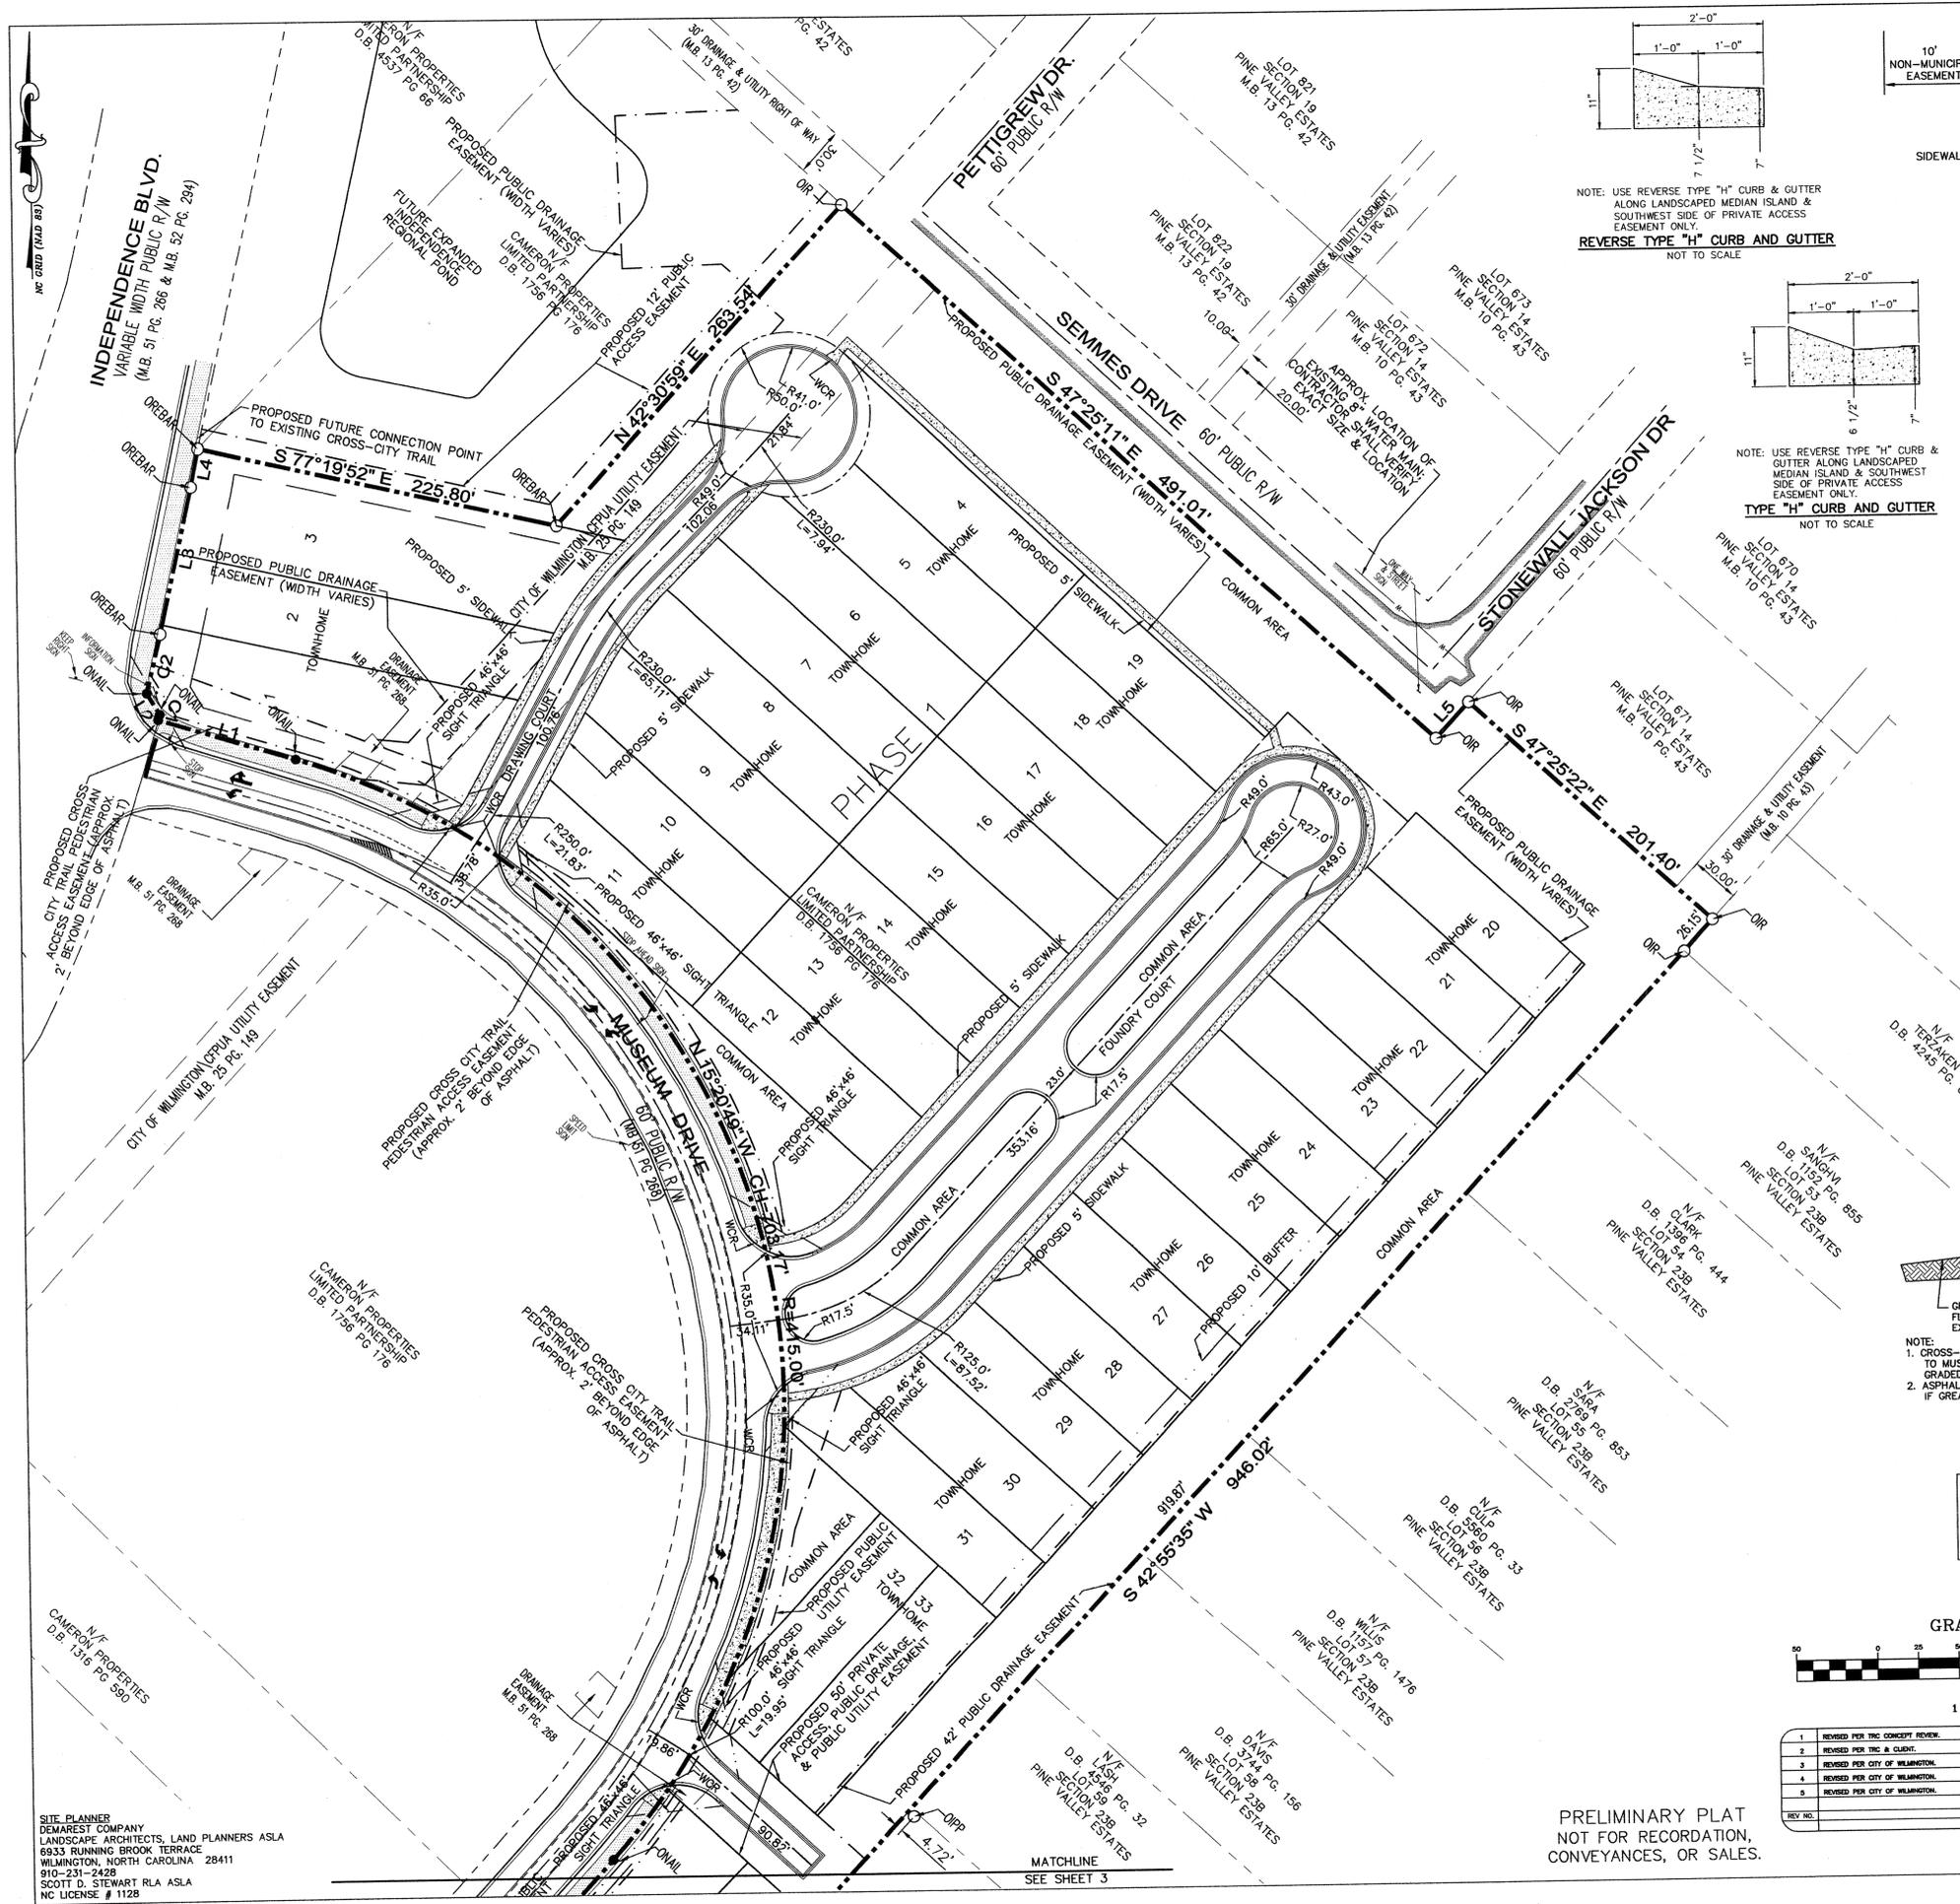

NOTE: USE REVERSE TYPE "H" CURB & GUTTER ALONG LANDSCAPED MEDIAN ISLAND & SOUTHWEST SIDE OF PRIVATE ACCESS EASEMENT ONLY.
REVERSE TYPE "H" CURB AND GUTTER
 NOT TO SCALE

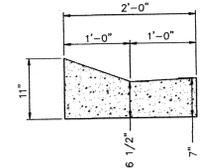


NOTE: USE REVERSE TYPE "H" CURB & GUTTER ALONG LANDSCAPED MEDIAN ISLAND & SOUTHWEST SIDE OF PRIVATE ACCESS EASEMENT ONLY.
TYPE "H" CURB AND GUTTER
 NOT TO SCALE

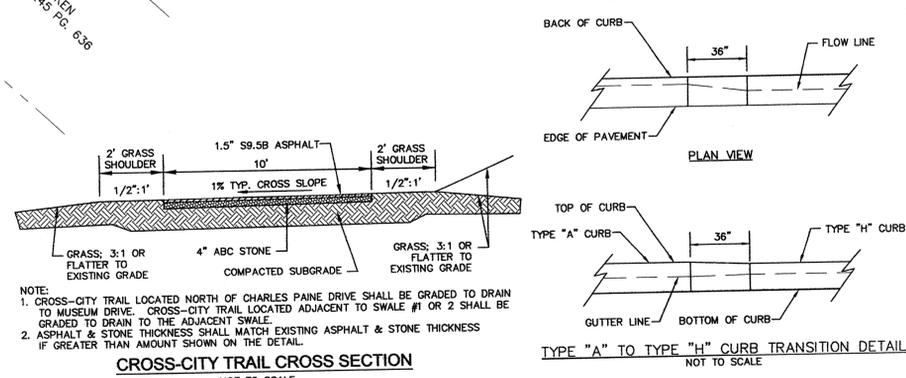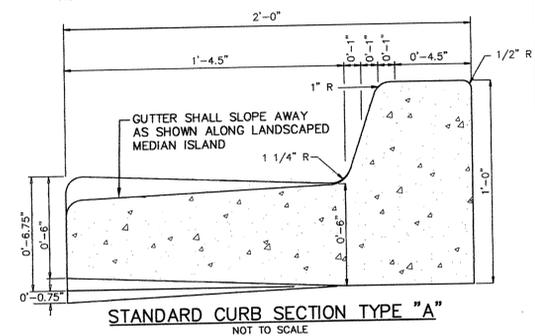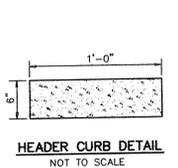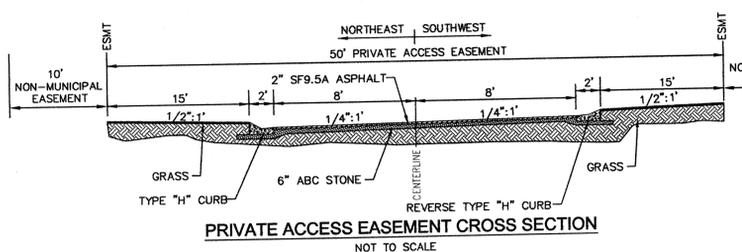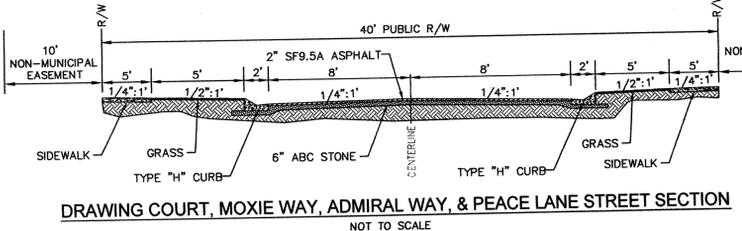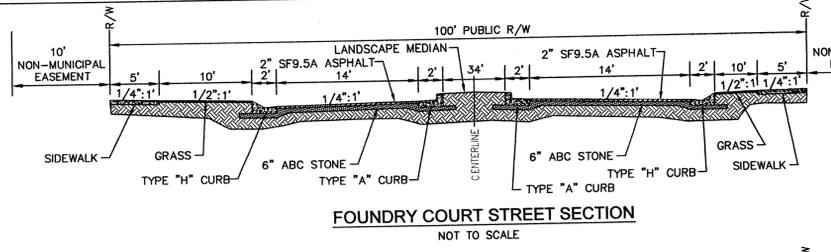

For each open utility cut of City streets, a \$325 permit shall be required from the City prior to occupancy and/or project acceptance.

STORMWATER MANAGEMENT PLAN APPROVED
 CITY OF WILMINGTON
 ENGINEERING DEPARTMENT
 DATE 8/27/14 PERMIT # 2014b23
 SIGNED [Signature]

Approved Construction Plan
 Name [Signature] Date 8-28-14
 Planning [Signature] N/A
 Public Utilities [Signature] 8/27/14
 Traffic [Signature] 8/27/14
 Fire [Signature] 8/27/14

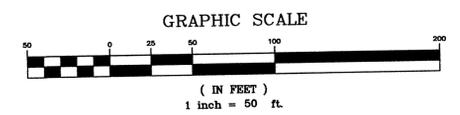

REV. NO.	DESCRIPTION	DATE
1	REVISED PER TRC CONCEPT REVIEW	12-18-13
2	REVISED PER TRC & CLIENT	4-14-14
3	REVISED PER CITY OF WILMINGTON	7-7-14
4	REVISED PER CITY OF WILMINGTON	8-21-14
5	REVISED PER CITY OF WILMINGTON	8-28-14

PRELIMINARY PLAT
 NOT FOR RECORDATION,
 CONVEYANCES, OR SALES.

SITE PLANNER
 DEMAREST COMPANY
 LANDSCAPE ARCHITECTS, LAND PLANNERS ASLA
 6933 RUNNING BROOK TERRACE
 WILMINGTON, NORTH CAROLINA 28411
 910-231-2428
 SCOTT D. STEWART RLA ASLA
 NC LICENSE # 1128

THE FORKS AT GALLERY PARK
 CITY OF WILMINGTON
 NEW HANOVER COUNTY
 NORTH CAROLINA

MALPASS ENGINEERING & SURVEYING, P.C.
 1134 SHIPYARD BOULEVARD
 WILMINGTON, NORTH CAROLINA 28412
 Phone 910-392-0243
 Fax 910-392-0203
 License No. C-2820

Owner: FORKS DEVELOPMENT, LLC
 P.O. BOX 3649
 WILMINGTON, NORTH CAROLINA 28406
 PHONE: 910-251-2324
 FAX: 910-762-2880

DATE: 12-4-13
 SCALE: 1"=50'
 DRAWN: JCB
 CHECKED: JEM
 PROJECT NO: 243
 SHEET NO: 2
 OF: 33



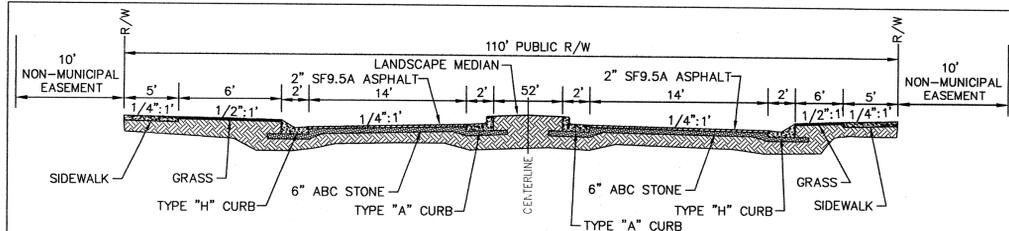



EXHIBIT COURT & NELLIE GRAY COURT STREET SECTION
NOT TO SCALE

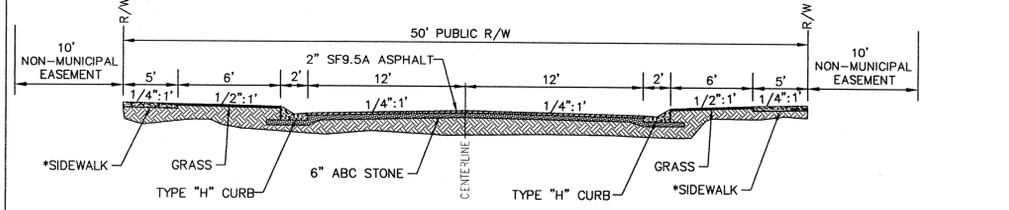

LEADER CIRCLE (MAIN LOOP ROAD) & HONOR LANE STREET SECTION
NOT TO SCALE

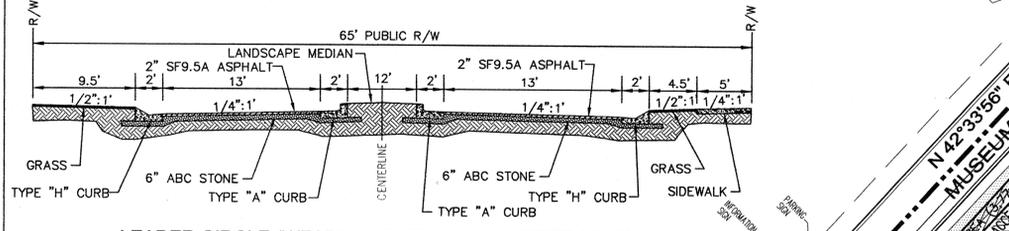

LEADER CIRCLE (WESTERN ENTRANCE) STREET SECTION
NOT TO SCALE

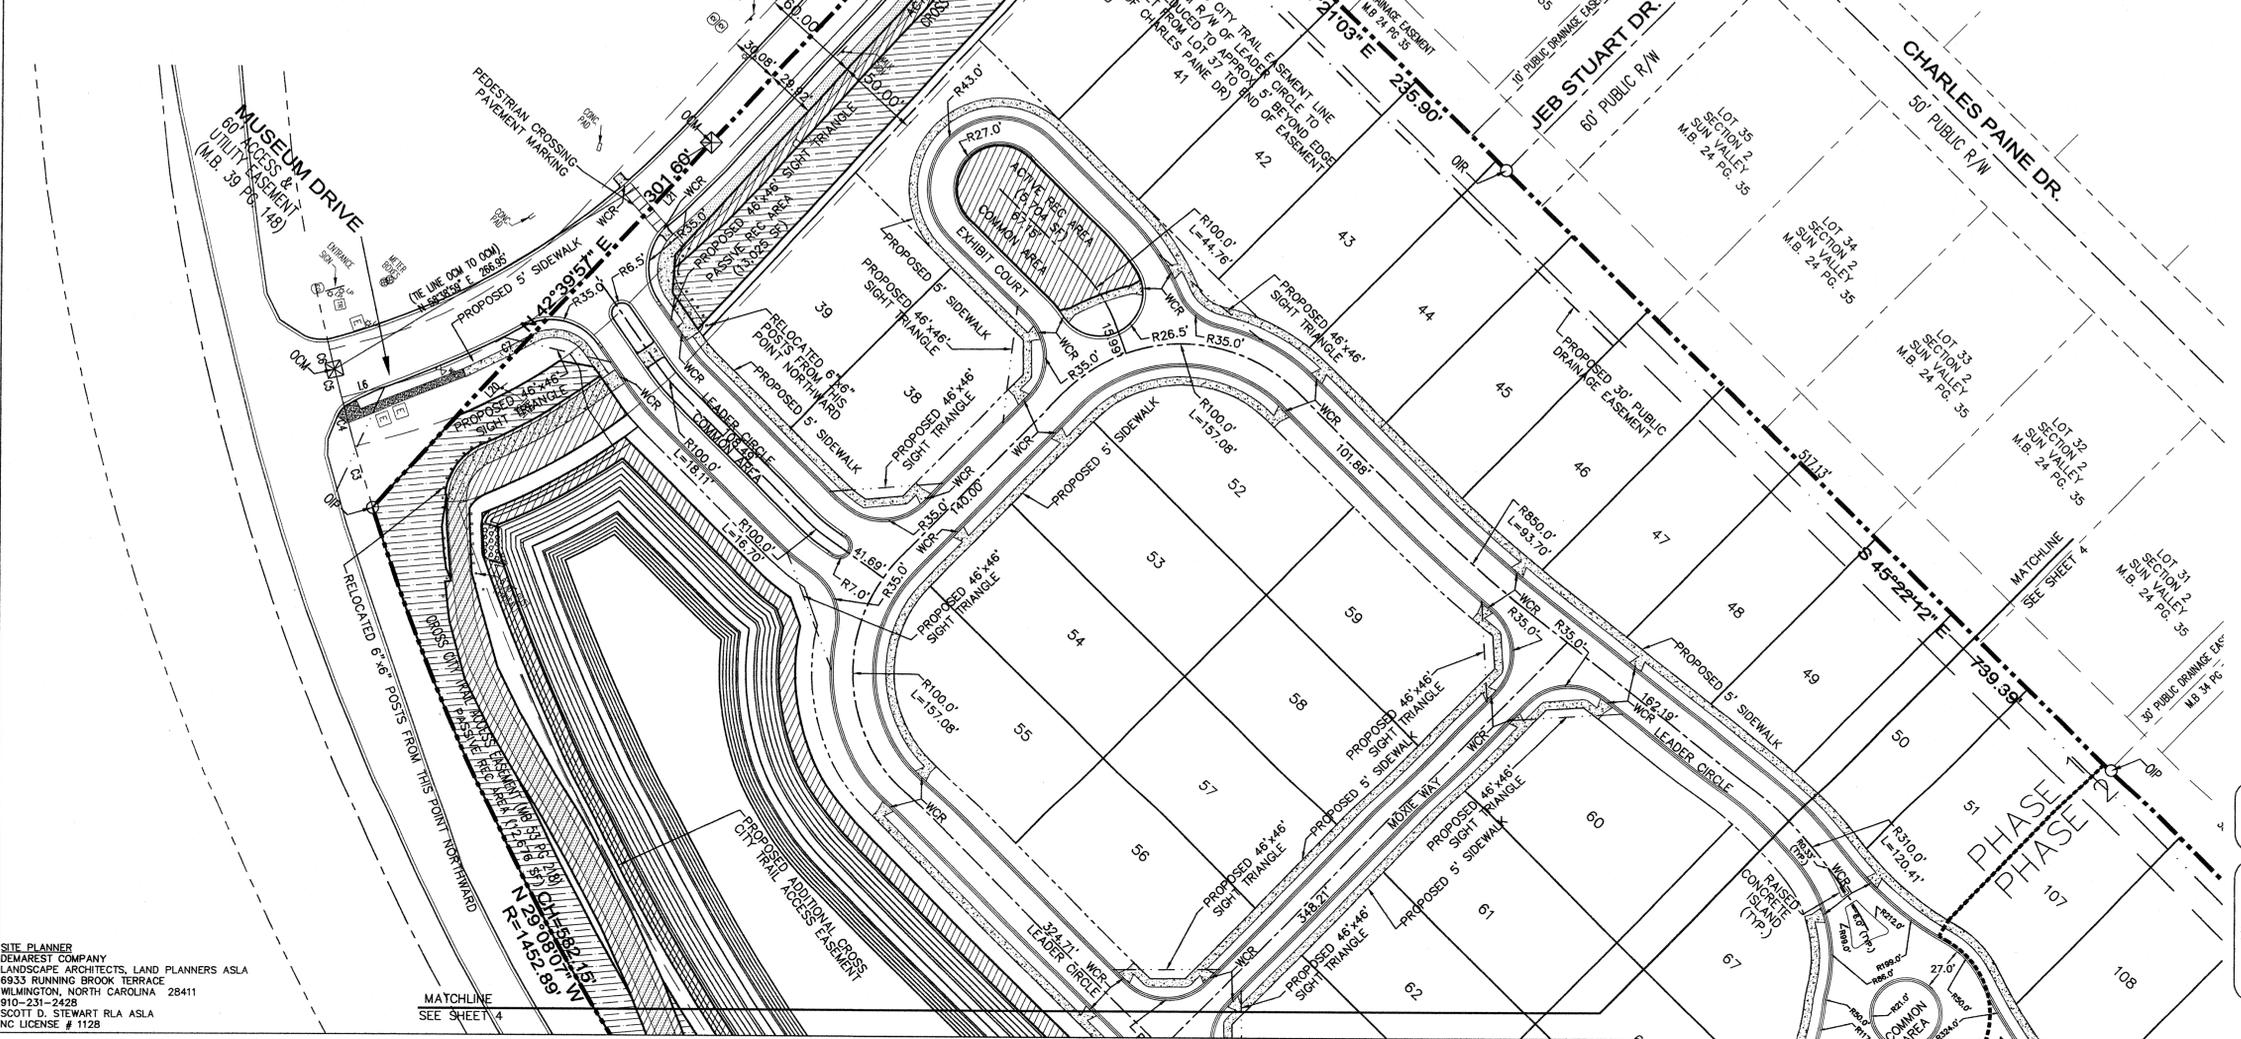

RECREATION SPACE CALCULATION
 REQUIRED RECREATION SPACE = 0.03 ACRES/LOT * 133 LOTS = 3.99 ACRES
 PROVIDED ACTIVE RECREATION AREA = 0.5 * 3.99 = 1.995 ACRES
 PROVIDED PASSIVE RECREATION AREA = 0.5 * 3.99 = 1.995 ACRES
 PROVIDED TOTAL RECREATION AREA = 3.99 ACRES


STORMWATER MANAGEMENT PLAN
APPROVED
 CITY OF WILMINGTON
 ENGINEERING DEPARTMENT
 DATE 5/27/14 PERMIT # 2014023
 SIGNED [Signature]

Approved Construction Plan

Planning	Name	Date
Public Utilities	[Signature]	8-28-14
Traffic	[Signature]	8-27-14
Fire	[Signature]	8-28-14

PRELIMINARY PLAT
 NOT FOR RECORDATION,
 CONVEYANCES, OR SALES.

GRAPHIC SCALE

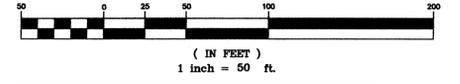

REV. NO.	DESCRIPTION	DATE
1	REVISED PER TRC CONCEPT REVIEW	12-18-13
2	REVISED PER TRC & CLIENT	4-14-14
3	REVISED PER CITY OF WILMINGTON	7-7-14
4	REVISED PER CITY OF WILMINGTON TO ADJUST ROUNDABOUTS	8-18-14
5	REVISED PER CITY OF WILMINGTON	8-21-14

SITE PLAN
THE FORKS AT GALLERY PARK
 CITY OF WILMINGTON NEW HANOVER COUNTY NORTH CAROLINA







MALPASS ENGINEERING & SURVEYING, P.C.
 1154 SHEPPARD BOULEVARD
 WILMINGTON, NORTH CAROLINA 28412
 Phone 910-392-0243
 Fax 910-392-0203 License No. C-2320

Owner: FORKS DEVELOPMENT, LLC
 P.O. BOX 3548
 WILMINGTON, NORTH CAROLINA 28406
 PHONE: 910-251-2324
 FAX: 910-762-2680

DATE: 12-4-13
 SCALE: 1"=50'
 DRAWN: JCB
 CHECKED: JSM
 PROJECT NO: 243
 SHEET NO: 3
 OF: 33


SITE PLANNER
 DEMAREST COMPANY
 LANDSCAPE ARCHITECTS, LAND PLANNERS ASLA
 6333 RUNNING BROOK TERRACE
 WILMINGTON, NORTH CAROLINA 28411
 910-231-2428
 SCOTT D. STEWART RLA ASLA
 NC LICENSE # 1128

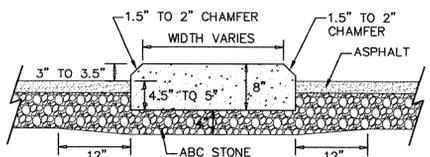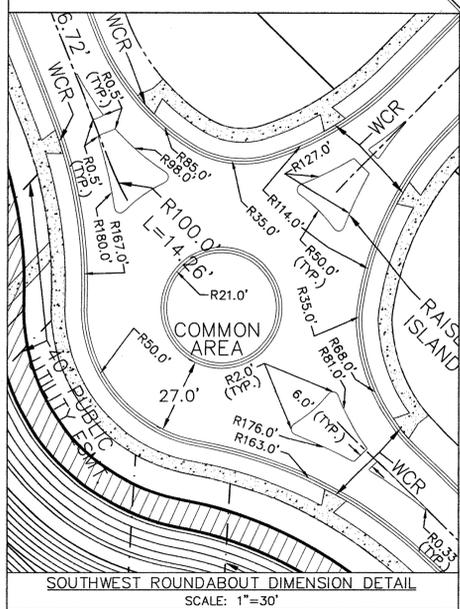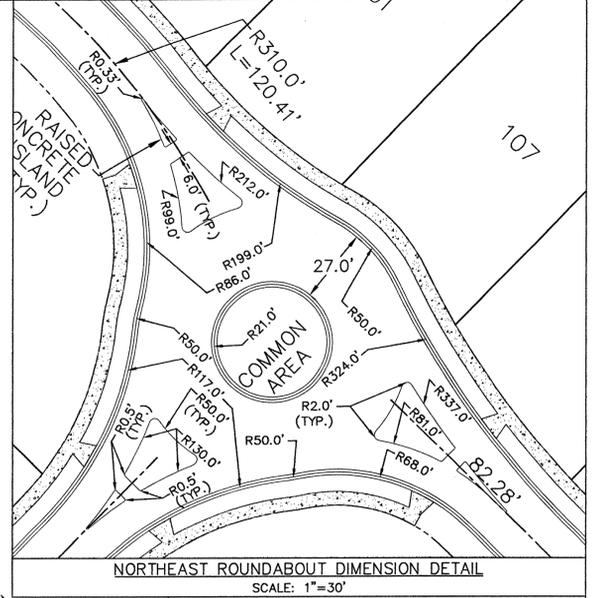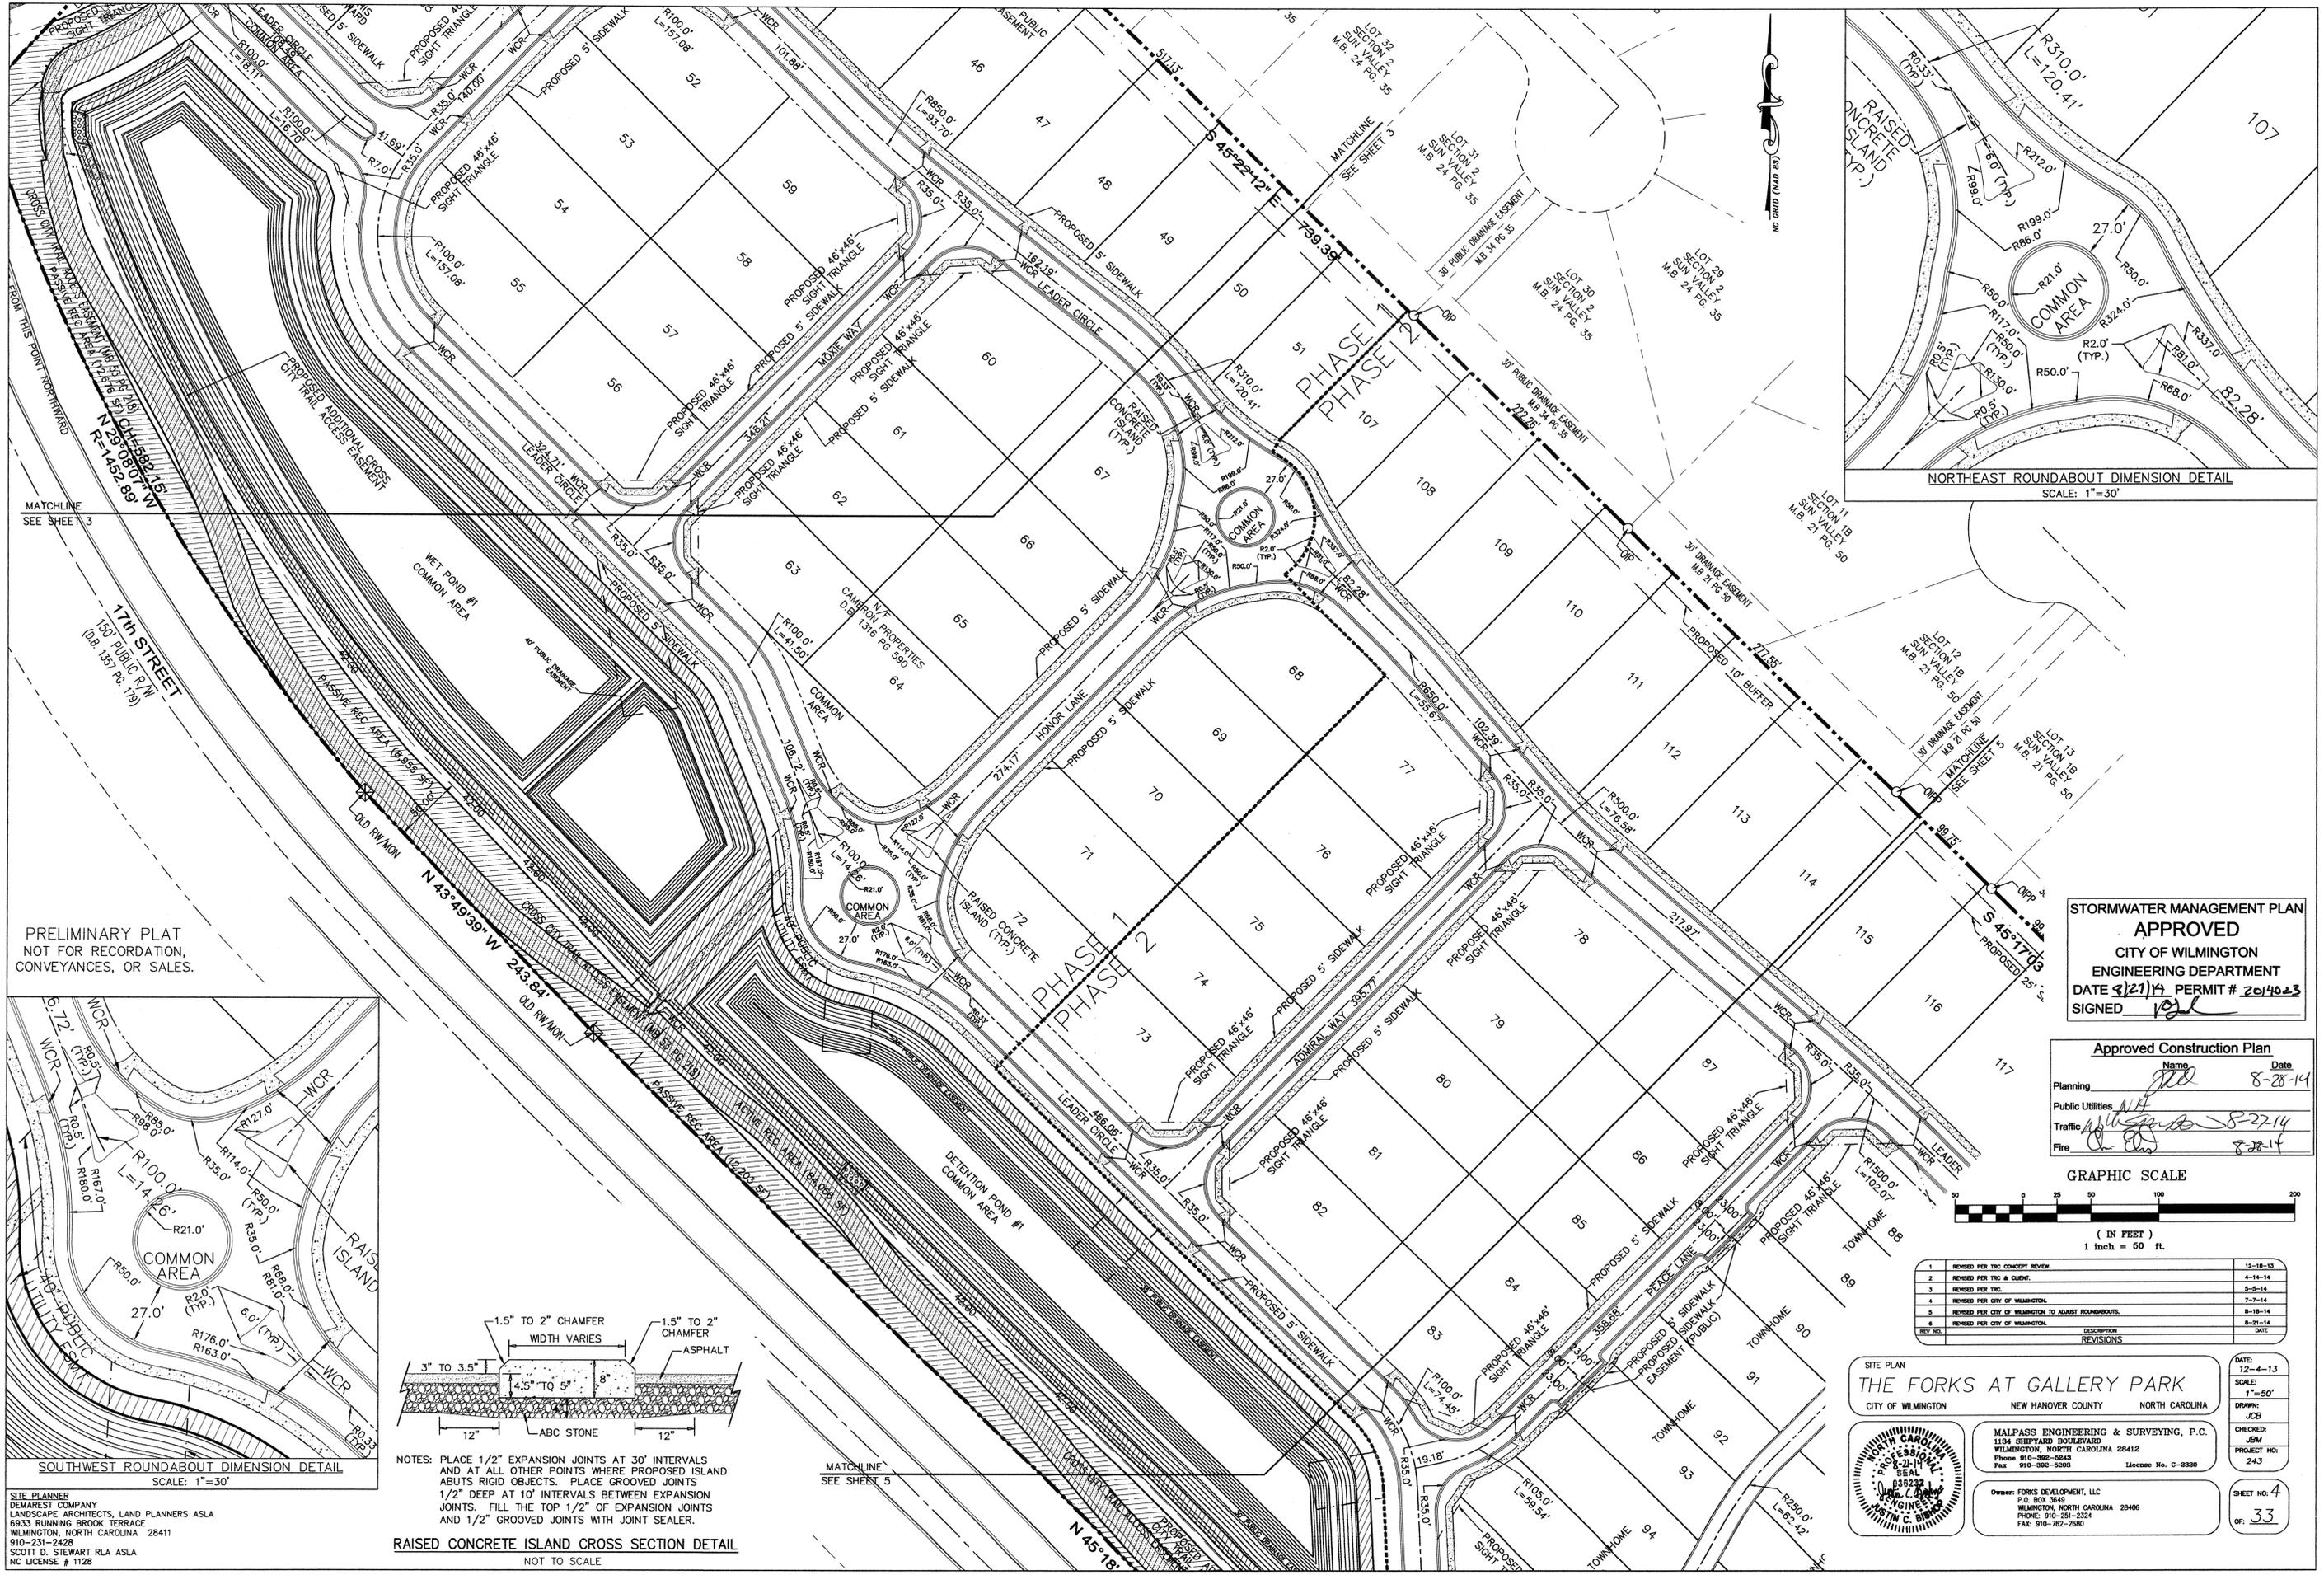

NOTES: PLACE 1/2" EXPANSION JOINTS AT 30' INTERVALS AND AT ALL OTHER POINTS WHERE PROPOSED ISLAND ABUTS RIGID OBJECTS. PLACE GROOVED JOINTS 1/2" DEEP AT 10' INTERVALS BETWEEN EXPANSION JOINTS. FILL THE TOP 1/2" OF EXPANSION JOINTS AND 1/2" GROOVED JOINTS WITH JOINT SEALER.

STORMWATER MANAGEMENT PLAN APPROVED
 CITY OF WILMINGTON
 ENGINEERING DEPARTMENT
 DATE 8/21/14 PERMIT # 2014023
 SIGNED [Signature]

Approved Construction Plan
 Planning [Signature] Name [Signature] Date 8-28-14
 Public Utilities [Signature]
 Traffic [Signature] 8-27-14
 Fire [Signature] 8-28-14

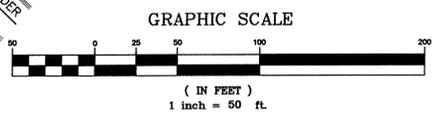

REV. NO.	DESCRIPTION	DATE
1	REVISED PER THE CONCEPT REVIEW.	12-18-13
2	REVISED PER THE CLIENT.	4-14-14
3	REVISED PER THE CITY OF WILMINGTON.	5-5-14
4	REVISED PER THE CITY OF WILMINGTON.	7-7-14
5	REVISED PER THE CITY OF WILMINGTON TO ADJUST ROUNDABOUTS.	8-18-14
6	REVISED PER THE CITY OF WILMINGTON.	8-21-14

SITE PLAN
THE FORKS AT GALLERY PARK
 CITY OF WILMINGTON NEW HANOVER COUNTY NORTH CAROLINA



MALPASS ENGINEERING & SURVEYING, P.C.
 1134 SHIPYARD BOULEVARD
 WILMINGTON, NORTH CAROLINA 28412
 Phone 910-392-5845
 Fax 910-392-5203 License No. C-2820

Owner: FORKS DEVELOPMENT, LLC
 P.O. BOX 3649
 WILMINGTON, NORTH CAROLINA 28406
 PHONE: 910-251-2324
 FAX: 910-762-2680


DATE: 12-4-13
 SCALE: 1"=50'
 DRAWN: JCB
 CHECKED: JEM
 PROJECT NO: 243
 SHEET NO: 4
 OF: 33

SITE PLANNER
 DEMAREST COMPANY
 LANDSCAPE ARCHITECTS, LAND PLANNERS ASLA
 6933 RUNNING BROOK TERRACE
 WILMINGTON, NORTH CAROLINA 28411
 910-231-2428
 SCOTT D. STEWART RLA ASLA
 NC LICENSE # 1128




**STORMWATER MANAGEMENT PLAN
APPROVED**
CITY OF WILMINGTON
ENGINEERING DEPARTMENT
DATE 8/27/14 PERMIT # 2014623
SIGNED [Signature]


Approved Construction Plan
Planning [Signature] Date 8-28-14
Public Utilities [Signature]
Traffic [Signature] 8-27-14
Fire [Signature] 8-28-14

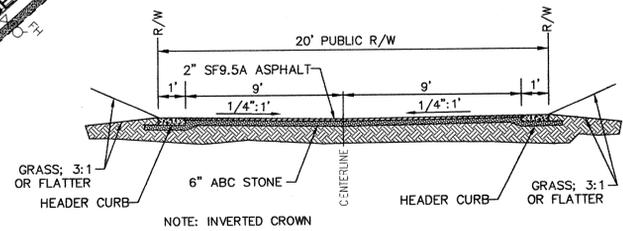

ALLEY CROSS SECTION
NOT TO SCALE

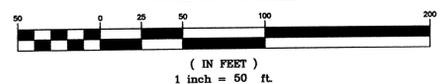

REV. NO.	DESCRIPTION	DATE
1	REVISED PER TRC CONCEPT REVIEW	12-18-13
2	REVISED PER TRC & CLIENT	4-14-14
3	REVISED PER TRC	5-9-14
4	REVISED PER CITY OF WILMINGTON	7-7-14
5	REVISED PER CITY OF WILMINGTON	8-21-14

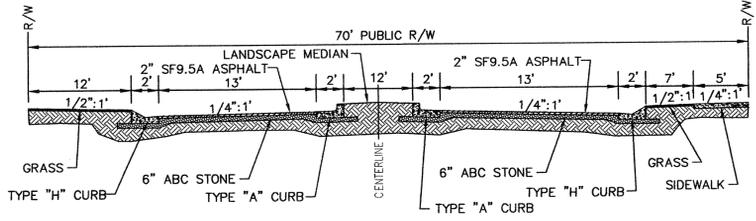

LEADER CIRCLE (EASTERN ENTRANCE) STREET SECTION
NOT TO SCALE

SITE PLAN
THE FORKS AT GALLERY PARK
CITY OF WILMINGTON NEW HANOVER COUNTY NORTH CAROLINA


MALPASS ENGINEERING & SURVEYING, P.C.
1134 SHIPYARD BOULEVARD
WILMINGTON, NORTH CAROLINA 28412
Phone 910-392-6843
Fax 910-392-6203 License No. C-2360

Owner: FORKS DEVELOPMENT, LLC
P.O. BOX 3648
WILMINGTON, NORTH CAROLINA 28406
PHONE: 910-221-2324
FAX: 910-762-2680

CHECKED: JCB
PROJECT NO: 243
SHEET NO: 5
OF: 33

SITE PLANNER
DEMAREST COMPANY
LANDSCAPE ARCHITECTS, LAND PLANNERS ASLA
6833 RUNNING BROOK TERRACE
WILMINGTON, NORTH CAROLINA 28411
910-231-2428
SCOTT D. STEWART RLA ASLA
NC LICENSE # 1128

PRELIMINARY PLAT
NOT FOR RECORDATION,
CONVEYANCES, OR SALES.

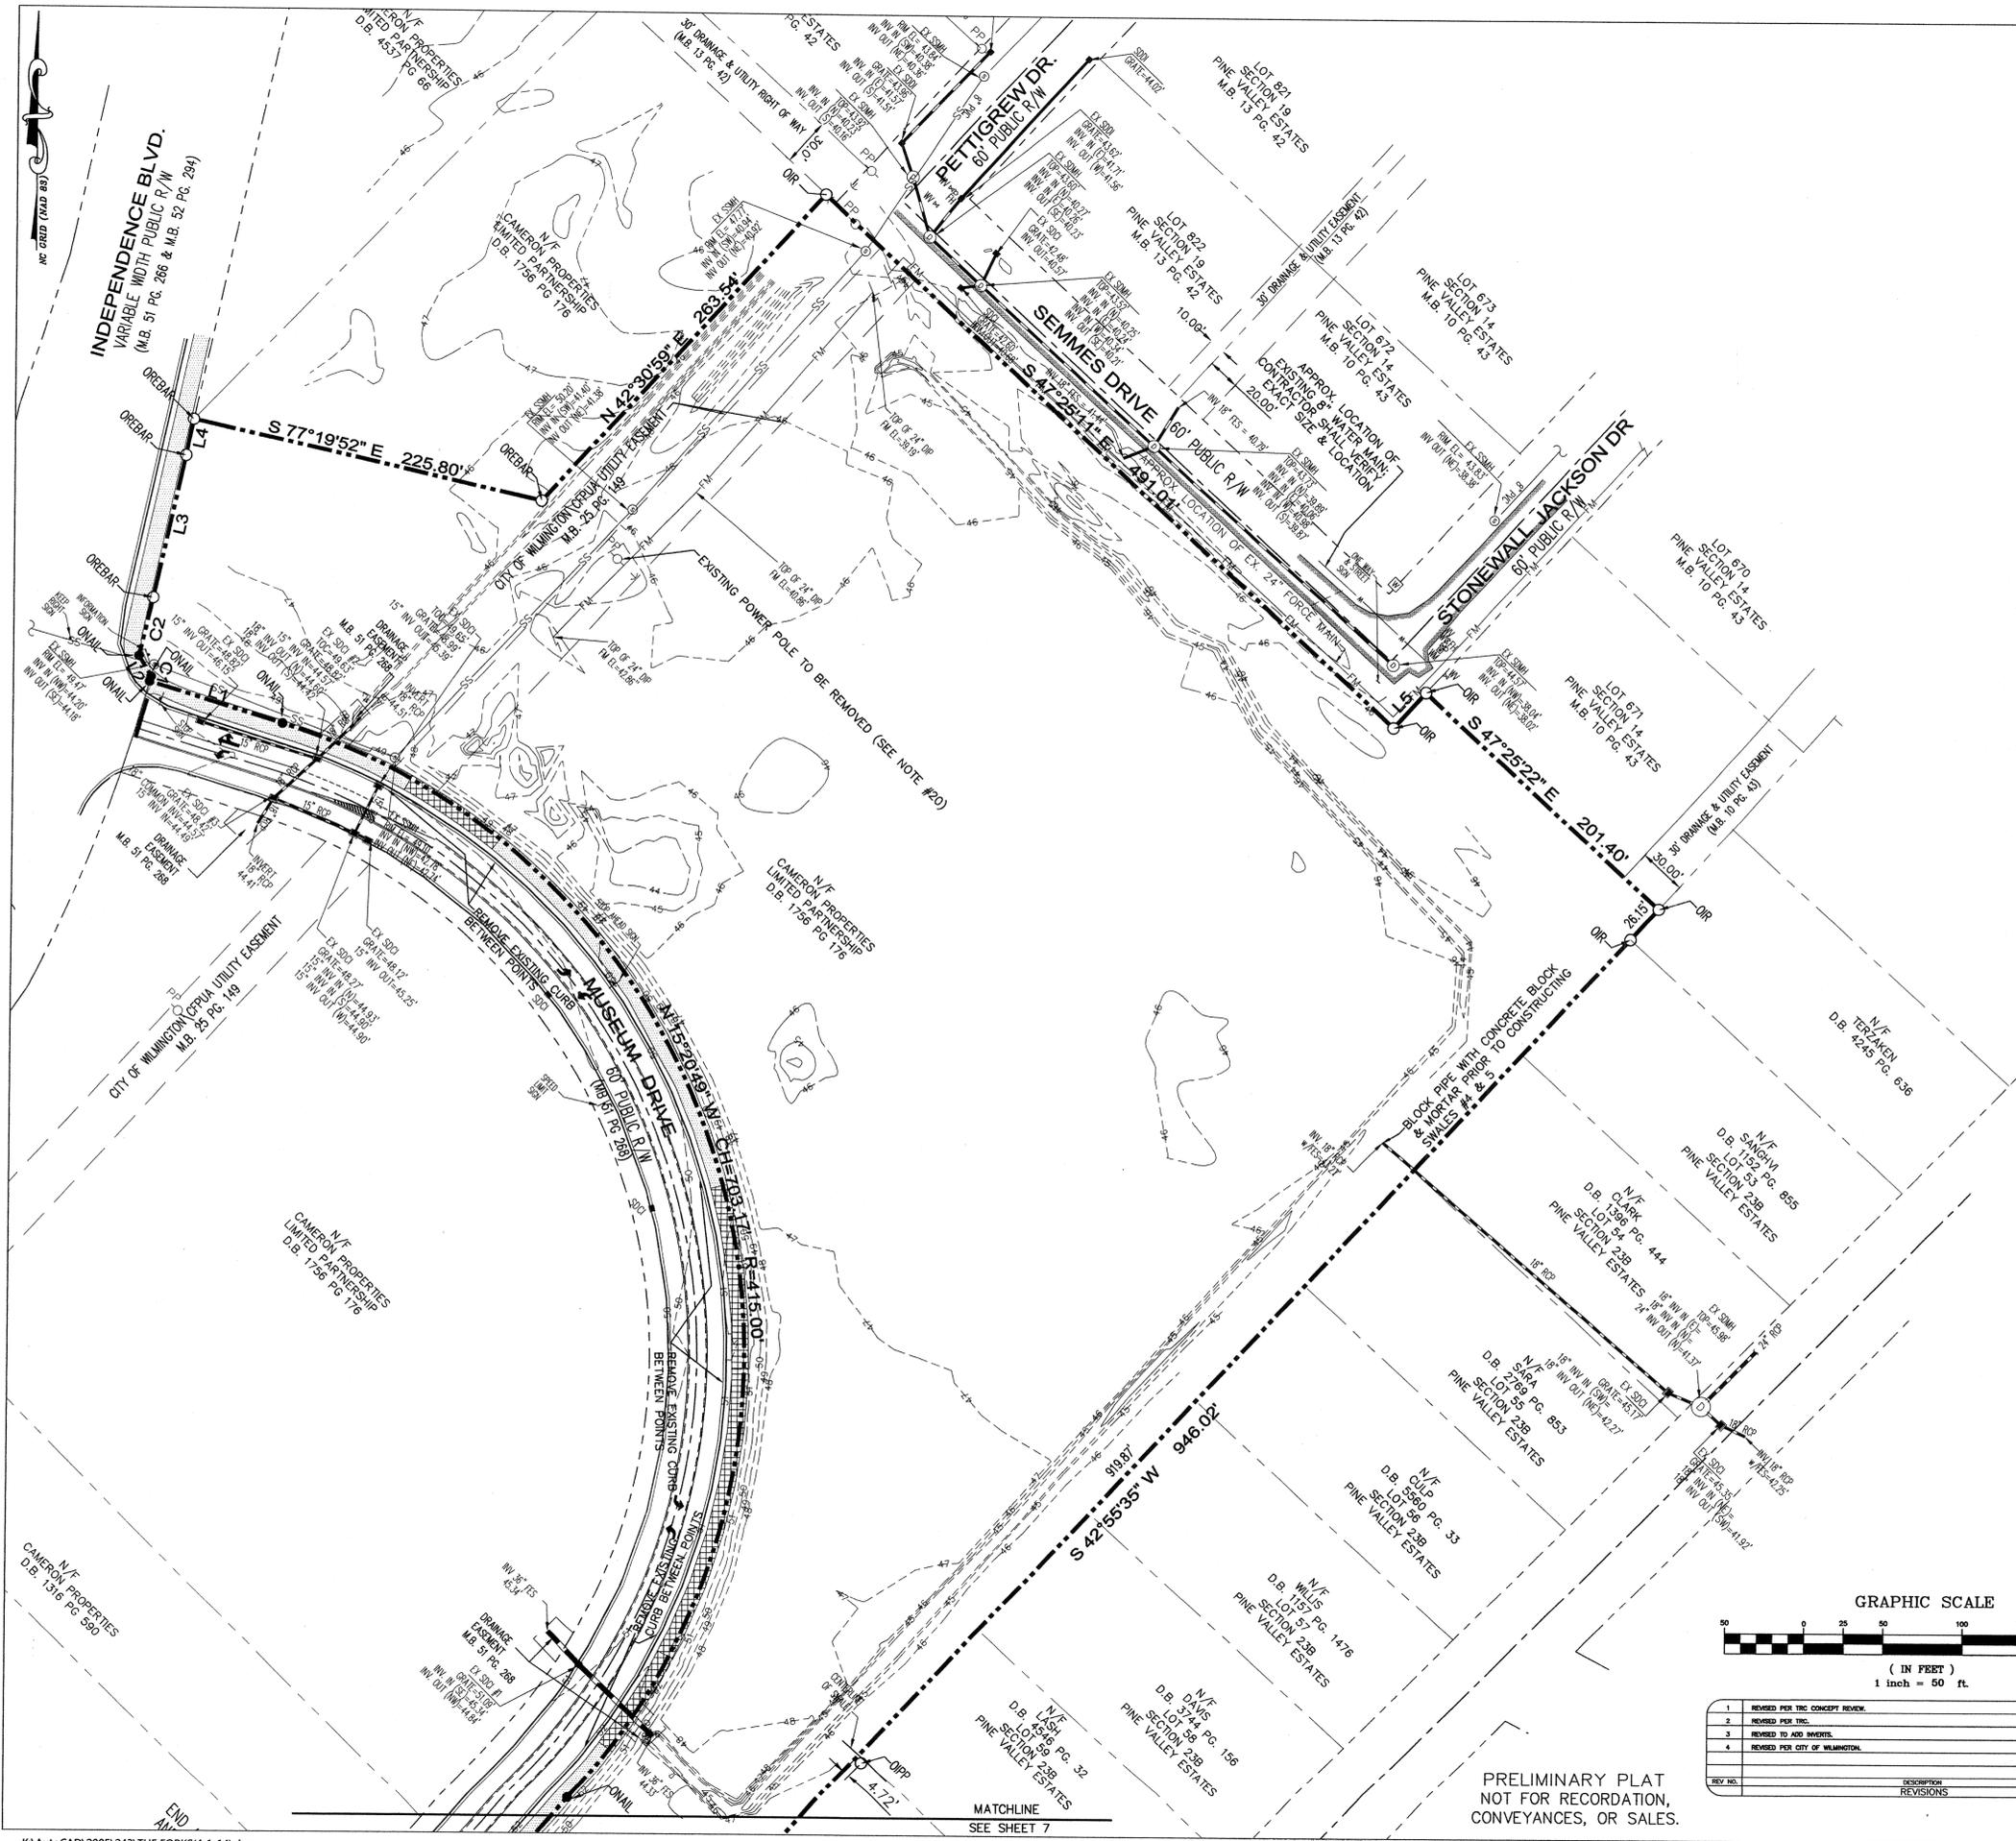


- SITE INVENTORY NOTES**
- SOILS ON SITE PER THE NEW HANOVER COUNTY SOIL SURVEY ARE Be (BAYMEADE), Kr (KUREB), Lo (LEON), Ly (LYNN HAVEN), Mu (MURVILLE), & Rm (RIMINI).
 - THERE ARE NO 404 OR SECTION 10 JURISDICTIONAL WETLANDS WITHIN THE PROPERTY BOUNDARIES PER USACE.
 - THIS SITE IS NOT LOCATED IN A SPECIAL FLOOD HAZARD AREA ACCORDING TO THE FEDERAL EMERGENCY MANAGEMENT AGENCY'S FLOOD INSURANCE RATE MAPS, MAP NUMBER 3720312500J (DATED: 4-3-06) & MAP NUMBER 3720312600J (DATED: 4-3-06).
 - RESEARCH ON THE CITY OF WILMINGTON'S TRANSPORTATION PLANNING WEBSITE ON NOVEMBER 20, 2013 RESULTED IN NO FINDINGS OF PROPOSED THOROUGHFARES, BIKE ROUTES, PEDESTRIAN SIDEWALKS OR TRAILS, OR TRANSIT FACILITIES AFFECTING THIS PROJECT.
 - THE TRACT IS WITHIN THE CAPE FEAR RIVER BASIN. THE NORTHERN PART OF THE SITE DRAINS TO HEWLETT'S CREEK (SA) & THE SOUTHERN PART OF THE SITE DRAINS TO BARNARDS CREEK (C;S;W).
 - CAMA LAND USE CLASSIFICATION PER THE 2006 CAMA PLAN UPDATE LAND CLASSIFICATION MAP IS URBAN.

STORMWATER MANAGEMENT PLAN
APPROVED
 CITY OF WILMINGTON
 ENGINEERING DEPARTMENT
 DATE 8/27/14 PERMIT # 2014023
 SIGNED [Signature]

Approved Construction Plan

Name	Date
Planning	8-28-14
Public Utilities	R/A
Traffic	8-27-14
Fire	8-27-14

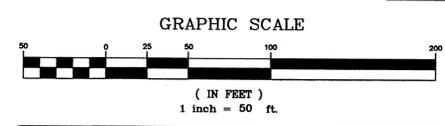

REV NO.	DESCRIPTION	DATE
1	REVISED PER THE CONCEPT REVIEW	12-18-13
2	REVISED PER TRC	3-28-14
3	REVISED TO ADD INVERTS	4-14-14
4	REVISED PER CITY OF WILMINGTON	7-7-14

EXISTING CONDITIONS, SITE INVENTORY, & DEMOLITION PLAN
THE FORKS AT GALLERY PARK
 CITY OF WILMINGTON NEW HANOVER COUNTY NORTH CAROLINA




MALPASS ENGINEERING & SURVEYING, P.C.
 1134 SHEPPARD BOULEVARD
 WILMINGTON, NORTH CAROLINA 28412
 Phone 910-392-6843 License No. C-2520
 Fax 910-392-6800

Owner: FORKS DEVELOPMENT, LLC
 P.O. BOX 2648
 WILMINGTON, NORTH CAROLINA 28406
 PHONE: 910-291-2324
 FAX: 910-762-2680

DATE: 12-4-13
 SCALE: 1"=50'
 DRAWN: JCB
 CHECKED: JEM
 PROJECT NO: 243
 SHEET NO: 6
 OF: 33

PRELIMINARY PLAT
 NOT FOR RECORDATION,
 CONVEYANCES, OR SALES.

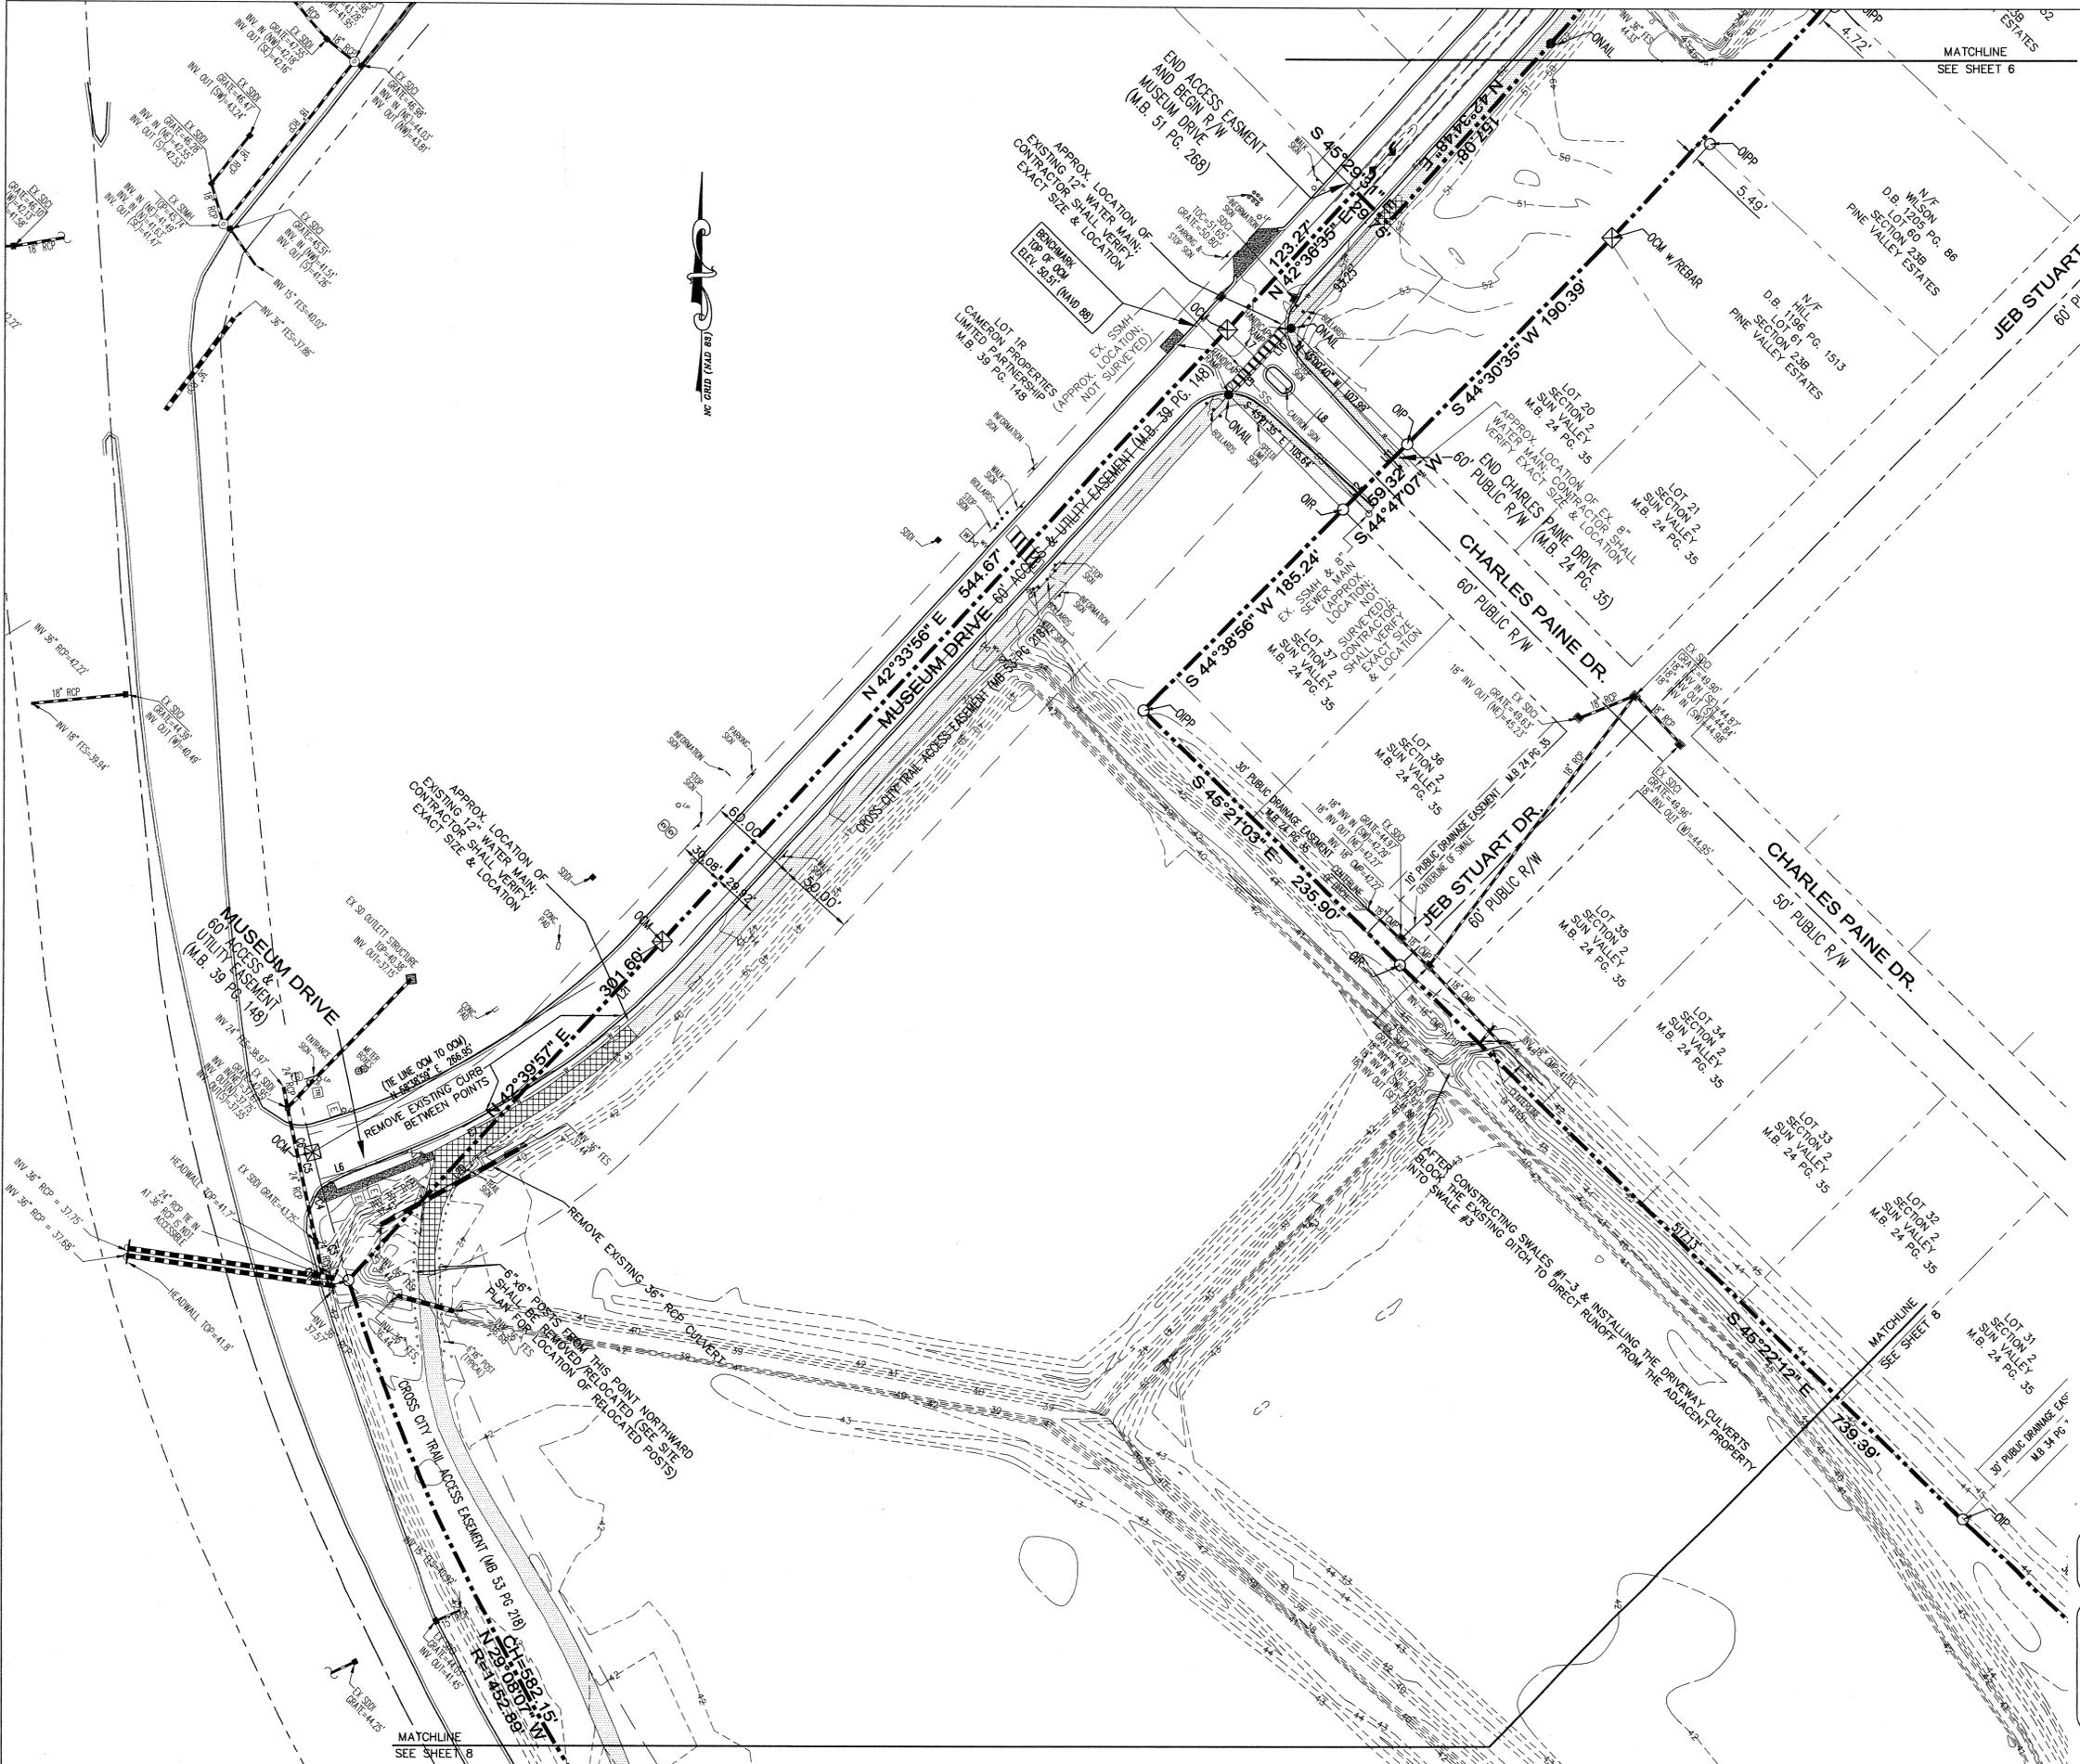


STORMWATER MANAGEMENT PLAN
APPROVED
 CITY OF WILMINGTON
 ENGINEERING DEPARTMENT
 DATE 8/27/14 PERMIT # 2014023
 SIGNED [Signature]

Approved Construction Plan

Name	Date
Planning	8-28-14
Public Utilities	
Traffic	8-27-14
Fire	8-28-14

PRELIMINARY PLAT
 NOT FOR RECORDATION,
 CONVEYANCES, OR SALES.

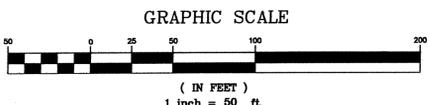

REV. NO.	DESCRIPTION	DATE
1	REVISED PER TRC CONCEPT REVIEW	12-18-13
2	REVISED PER TRC	3-31-14
3	REVISED PER CITY OF WILMINGTON	7-7-14


EXISTING CONDITIONS, SITE INVENTORY, & DEMOLITION PLAN
THE FORKS AT GALLERY PARK
 CITY OF WILMINGTON NEW HANOVER COUNTY NORTH CAROLINA



MALPASS ENGINEERING & SURVEYING, P.C.
 1134 SHIPYARD BOULEVARD
 WILMINGTON, NORTH CAROLINA 28412
 Phone 910-392-8243 Fax 910-392-8203 License No. C-2320


Owner: FORKS DEVELOPMENT, LLC
 P.O. BOX 3649
 WILMINGTON, NORTH CAROLINA 28406
 PHONE: 910-251-2324
 FAX: 910-762-2680

DATE: 12-4-13
 SCALE: 1"=50'
 DRAWN: JCB
 CHECKED: JEM
 PROJECT NO: 243
 SHEET NO: 7
 OF: 33

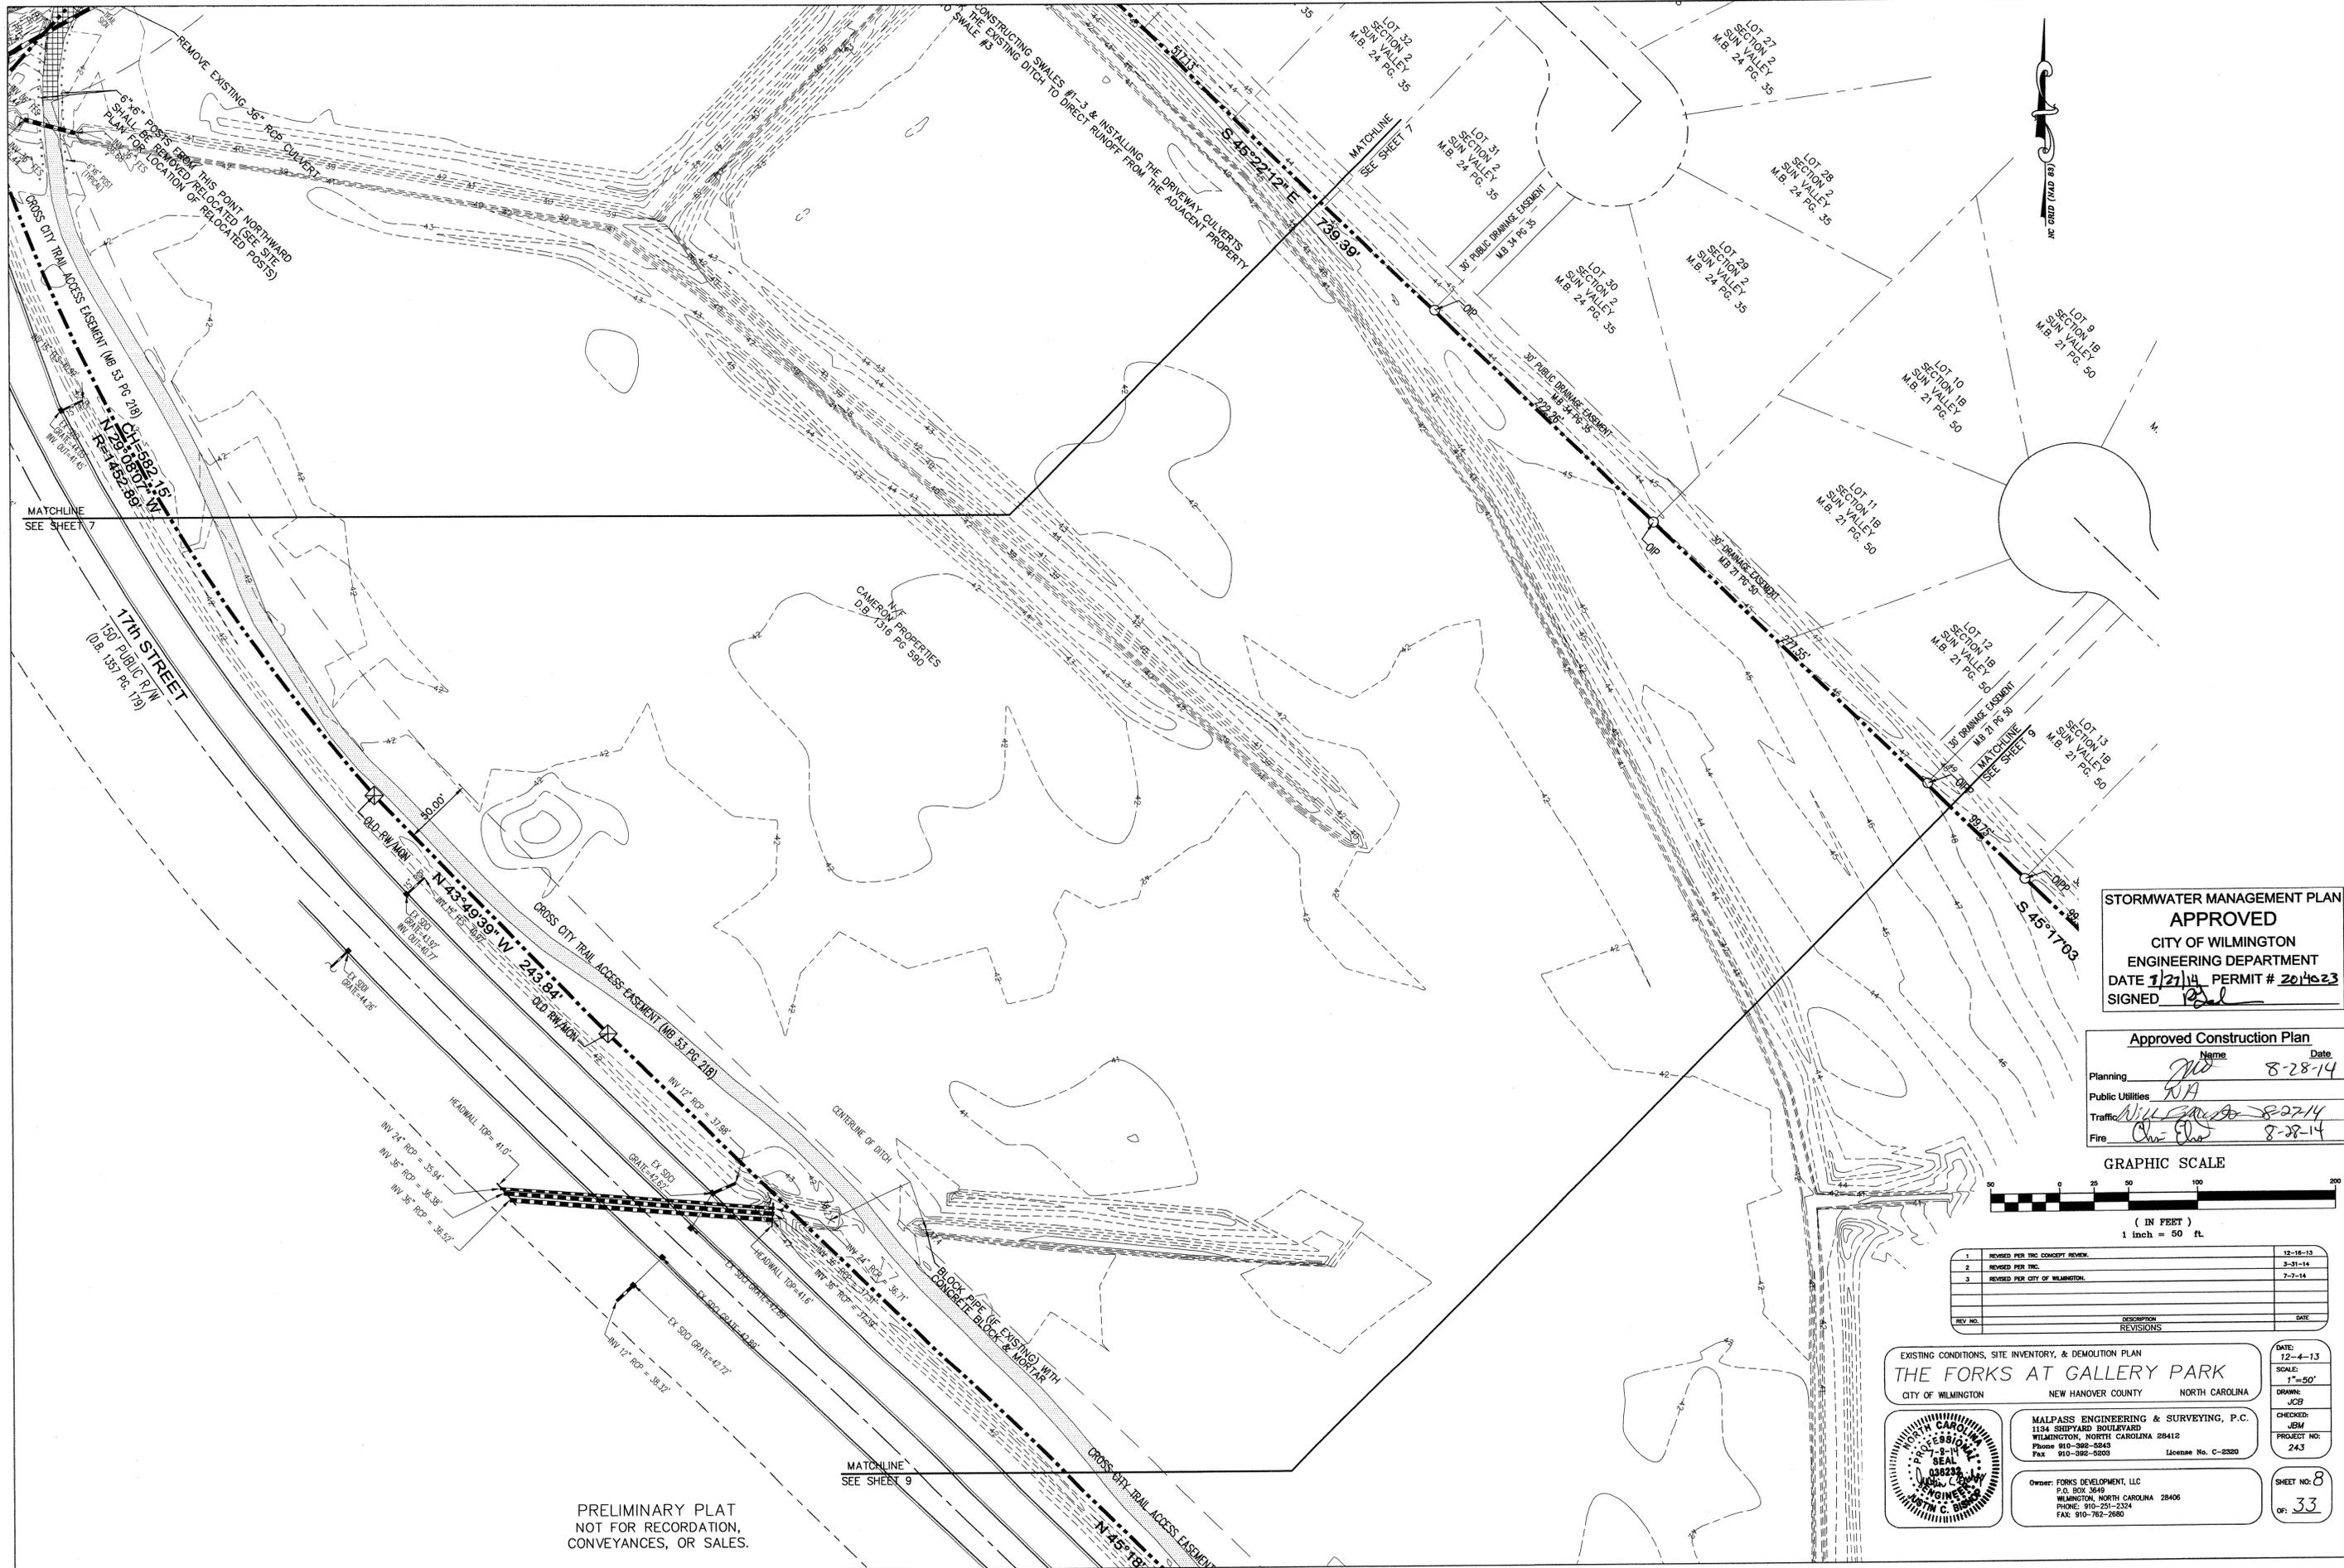


STORMWATER MANAGEMENT PLAN
APPROVED
 CITY OF WILMINGTON
 ENGINEERING DEPARTMENT
 DATE 7/27/14 PERMIT # 2014023
 SIGNED [Signature]

Approved Construction Plan		
Name	Date	
Planning <u>[Signature]</u>	8-28-14	
Public Utilities <u>[Signature]</u>		
Traffic <u>[Signature]</u>	8-27-14	
Fire <u>[Signature]</u>	8-28-14	

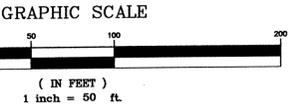

REV. NO.	DESCRIPTION	DATE
1	REVISED PER THE CONCEPT REVIEW	12-18-13
2	REVISED PER TRC	2-21-14
3	REVISED PER CITY OF WILMINGTON	7-7-14

EXISTING CONDITIONS, SITE INVENTORY, & DEMOLITION PLAN
THE FORKS AT GALLERY PARK
 CITY OF WILMINGTON NEW HANOVER COUNTY NORTH CAROLINA

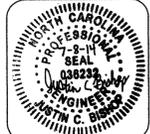

MALPASS ENGINEERING & SURVEYING, P.C.
 1104 SHIPYARD BOULEVARD
 WILMINGTON, NORTH CAROLINA 28412
 Phone 910-382-5848
 Fax 910-382-5095 License No. C-2320

Owner: FORKS DEVELOPMENT, LLC
 P.O. BOX 3649
 WILMINGTON, NORTH CAROLINA 28406
 PHONE: 910-251-2324
 FAX: 910-762-2680

DATE: 12-4-13
 SCALE: 1"=50'
 DRAWN: JCB
 CHECKED: JBM
 PROJECT NO: 243
 SHEET NO: 8
 OF: 33


PRELIMINARY PLAT
 NOT FOR RECORDATION,
 CONVEYANCES, OR SALES.



STORMWATER MANAGEMENT PLAN
APPROVED
 CITY OF WILMINGTON
 ENGINEERING DEPARTMENT
 DATE 8/27/14 PERMIT # 204623
 SIGNED [Signature]

Approved Construction Plan

Name	Date
Planning [Signature]	8-28-14
Public Utilities [Signature]	
Traffic [Signature]	8-27-14
Fire [Signature]	

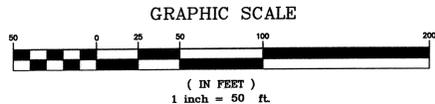

REV. NO.	DESCRIPTION	DATE
1	REVISED PER TRC CONCEPT REVIEW	12-16-13
2	REVISED PER TRC	3-29-14
3	REVISED PER CITY OF WILMINGTON	7-7-14

EXISTING CONDITIONS, SITE INVENTORY, & DEMOLITION PLAN
THE FORKS AT GALLERY PARK
 CITY OF WILMINGTON NEW HANOVER COUNTY NORTH CAROLINA




MALPASS ENGINEERING & SURVEYING, P.C.
 1134 SHIPYARD BOULEVARD
 WILMINGTON, NORTH CAROLINA 28412
 Phone 910-382-5545
 Fax 910-382-5205 License No. C-2350

Owner: FORKS DEVELOPMENT, LLC
 P.O. BOX 3640
 WILMINGTON, NORTH CAROLINA 28406
 PHONE: 910-251-2324
 FAX: 910-752-2680

DATE: 12-4-13
 SCALE: 1"=50'
 DRAWN: JCB
 CHECKED: JBM
 PROJECT NO: 243
 SHEET NO: 9
 OF: 33

PRELIMINARY PLAT
 NOT FOR RECORDATION,
 CONVEYANCES, OR SALES.

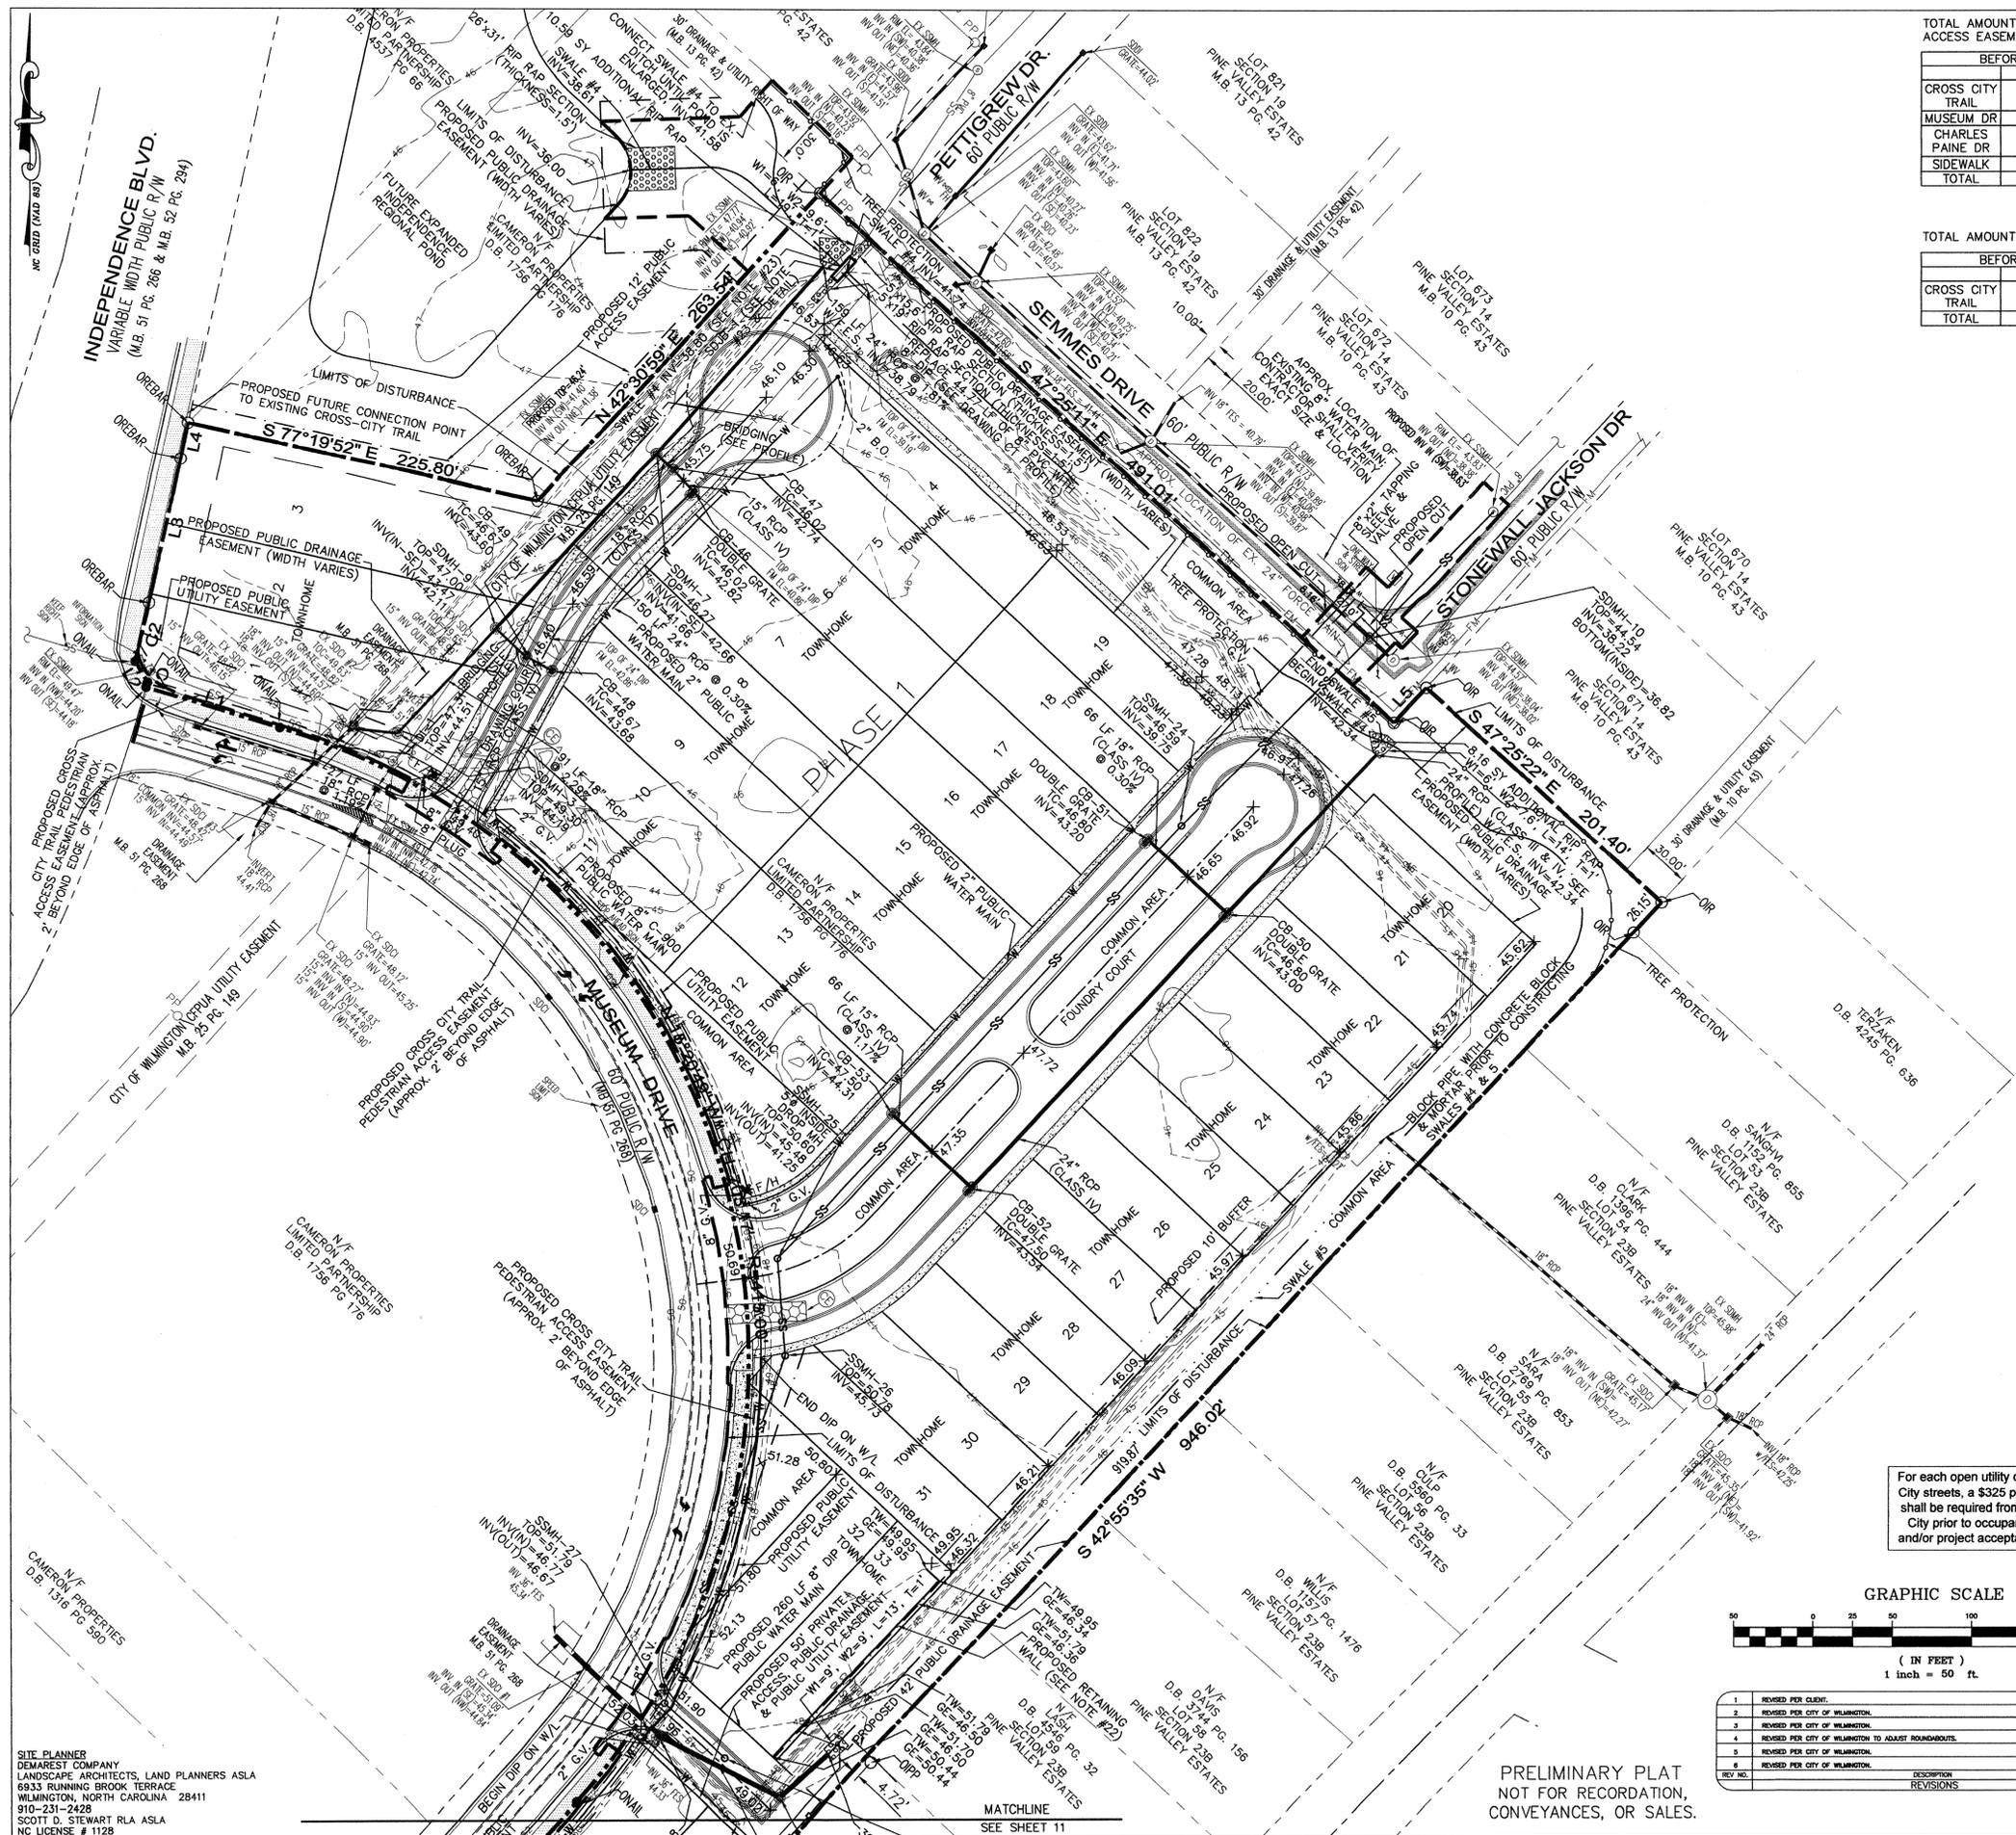

TOTAL AMOUNT & PERCENT OF IMPERVIOUS SURFACE AREAS ON SOUTHERN PORTION OF SITE (1,577,782 SF) INCLUDING ACCESS EASEMENT FOR MUSEUM DR & CHARLES PAINE DR:

BEFORE DEVELOPMENT		
	AREA (SF)	% OF SITE
CROSS CITY TRAIL	32,957	2.09
MUSEUM DR	14,851	0.94
CHARLES PAINE DR	3,762	0.24
SIDEWALK	1,000	0.06
TOTAL	52,570	3.33

AFTER DEVELOPMENT				
	EX. (SF)	PROPOSED (SF)	TOTAL (SF)	% OF SITE
LOTS (SINGLE FAMILY & TOWNHOME)	0	369,889	369,889	23.44
ROADS & ALLEY	18,455	198,611	217,066	13.76
SIDEWALKS	1,000	46,381	47,381	3.00
OTHER	0	5,000	5,000	0.32
CROSS CITY TRAIL	30,642	1,784	32,426	2.05
FUTURE	0	5,934	5,934	0.38
TOTAL	50,097	627,599	677,696	42.95

TOTAL AMOUNT & PERCENT OF IMPERVIOUS SURFACE AREAS ON NORTHERN PORTION OF SITE (452,604 SF):

BEFORE DEVELOPMENT		
	AREA (SF)	% OF SITE
CROSS CITY TRAIL	2,736	0.61
TOTAL	2,736	0.61


AFTER DEVELOPMENT				
	EX. (SF)	PROPOSED (SF)	TOTAL (SF)	% OF SITE
LOTS (SINGLE FAMILY & TOWNHOME)	0	132,407	132,407	29.25
ROADS & ACCESS ESMT.	0	33,709	33,709	7.45
SIDEWALKS	0	9,951	9,951	2.20
OTHER	0	1,000	1,000	0.22
CROSS CITY TRAIL	1,535	823	2,358	0.52
TOTAL	1,535	177,890	179,425	39.65

- UTILITY SEPARATION NOTES**
1. WATER MAINS SHALL HAVE A MINIMUM COVER OF 3'.
 2. SANITARY SEWER MAINS SHALL HAVE A MINIMUM COVER OF 3' OR D.I.P. SHALL BE USED.
 3. HORIZONTAL SEPARATION BETWEEN WATER AND SANITARY SEWER SHALL BE 10' BETWEEN EDGE OF PIPES.
 4. VERTICAL SEPARATION BETWEEN WATER AND SANITARY SEWER: WATER OVER SANITARY SEWER: >18" BETWEEN PIPES OR USE D.I.P. (ON BOTH) 10' ON EITHER SIDE OF CROSSING. SANITARY SEWER OVER WATER: USE D.I.P. (ON BOTH) 10' ON EITHER SIDE OF CROSSING.
 5. HORIZONTAL SEPARATION BETWEEN STORM SEWER & SANITARY SEWER SHALL BE 5' BETWEEN EDGE OF PIPES.
 6. A 24" VERTICAL SEPARATION BETWEEN PIPES SHALL BE PROVIDED BETWEEN STORM SEWER AND SANITARY SEWER. WHERE SEPARATION IS LESS THAN 24" & SANITARY IS OVER STORM USE D.I.P. ON SANITARY SEWER 10' ON EITHER SIDE OF CROSSING. WHERE SEPARATION IS LESS THAN 12" & STORM IS OVER SANITARY BRIDGING IS REQUIRED (SEE SANITARY SEWER DETAIL). WHERE SEPARATION IS 12"-24" & STORM IS OVER SANITARY BRIDGING OR D.I.P. ON SANITARY SEWER 10' ON EITHER SIDE OF CROSSING.
 7. HORIZONTAL SEPARATION BETWEEN WATER AND STORM SEWER SHALL BE 5' BETWEEN EDGE OF PIPES.
 8. VERTICAL SEPARATION BETWEEN WATER AND STORM SEWER: WATER OVER STORM SEWER: >18" BETWEEN PIPES OR USE D.I.P. ON WATER 10' ON EITHER SIDE OF CROSSING. STORM SEWER OVER WATER: USE D.I.P. ON WATER 10' ON EITHER SIDE OF CROSSING.
 9. ALL SANITARY SEWER MANHOLES WITH A DROP OF 30" OR GREATER SHALL HAVE AN INSIDE DIAMETER OF 5' WITH AN INSIDE DROP STRUCTURE.
 10. GRAVITY SANITARY SEWER WITHIN 50' OF WETLANDS SHALL BE D.I.P. AND MEET WATER MAIN MATERIALS, TESTING METHODS AND ACCEPTABILITY STANDARDS (15A NCAC 18C).
 11. SANITARY SEWER MANHOLES MUST BE GREATER THAN 50' FROM WETLANDS, AS MEASURED TO THE CLOSEST OUTSIDE EDGE.

For each open utility cut of City streets, a \$325 permit shall be required from the City prior to occupancy and/or project acceptance.

STORMWATER MANAGEMENT PLAN
APPROVED
 CITY OF WILMINGTON
 ENGINEERING DEPARTMENT
 DATE 8/27/14 PERMIT # 2014023
 SIGNED [Signature]

Approved Construction Plan
 Name [Signature] Date 8-28-14
 Planning [Signature]
 Public Utilities [Signature]
 Traffic [Signature]
 Fire [Signature]

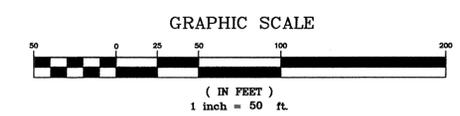

REV. NO.	DESCRIPTION	DATE
1	REVISED PER CLIENT.	4-14-14
2	REVISED PER CITY OF WILMINGTON.	5-21-14
3	REVISED PER CITY OF WILMINGTON.	7-7-14
4	REVISED PER CITY OF WILMINGTON TO ADJUST ROUNDABOUTS.	8-18-14
5	REVISED PER CITY OF WILMINGTON.	8-21-14
6	REVISED PER CITY OF WILMINGTON.	8-28-14

EROSION CONTROL & STORMWATER PLAN
THE FORKS AT GALLERY PARK
 CITY OF WILMINGTON
 NEW HANOVER COUNTY
 NORTH CAROLINA


MALPASS ENGINEERING & SURVEYING, P.C.
 1124 SHIPYARD BOULEVARD
 WILMINGTON, NORTH CAROLINA 28412
 Phone 910-382-8848
 Fax 910-382-8800 License No. C-2820

Owner: FORKS DEVELOPMENT, LLC
 P.O. BOX 3649
 WILMINGTON, NORTH CAROLINA 28406
 PHONE: 910-251-2324
 FAX: 910-762-2680

DATE: 3-31-14
 SCALE: 1"=50'
 DRAWN: JCB
 CHECKED: JEM
 PROJECT NO: 243
 SHEET NO: 10
 OF: 33

PRELIMINARY PLAT
 NOT FOR RECORDATION,
 CONVEYANCES, OR SALES.

SITE PLANNER
 DEMAREST COMPANY
 LANDSCAPE ARCHITECTS, LAND PLANNERS ASLA
 6933 RUNNING BROOK TERRACE
 WILMINGTON, NORTH CAROLINA 28411
 910-251-2428
 SCOTT D. STEWART RLA ASLA
 NC LICENSE # 1128

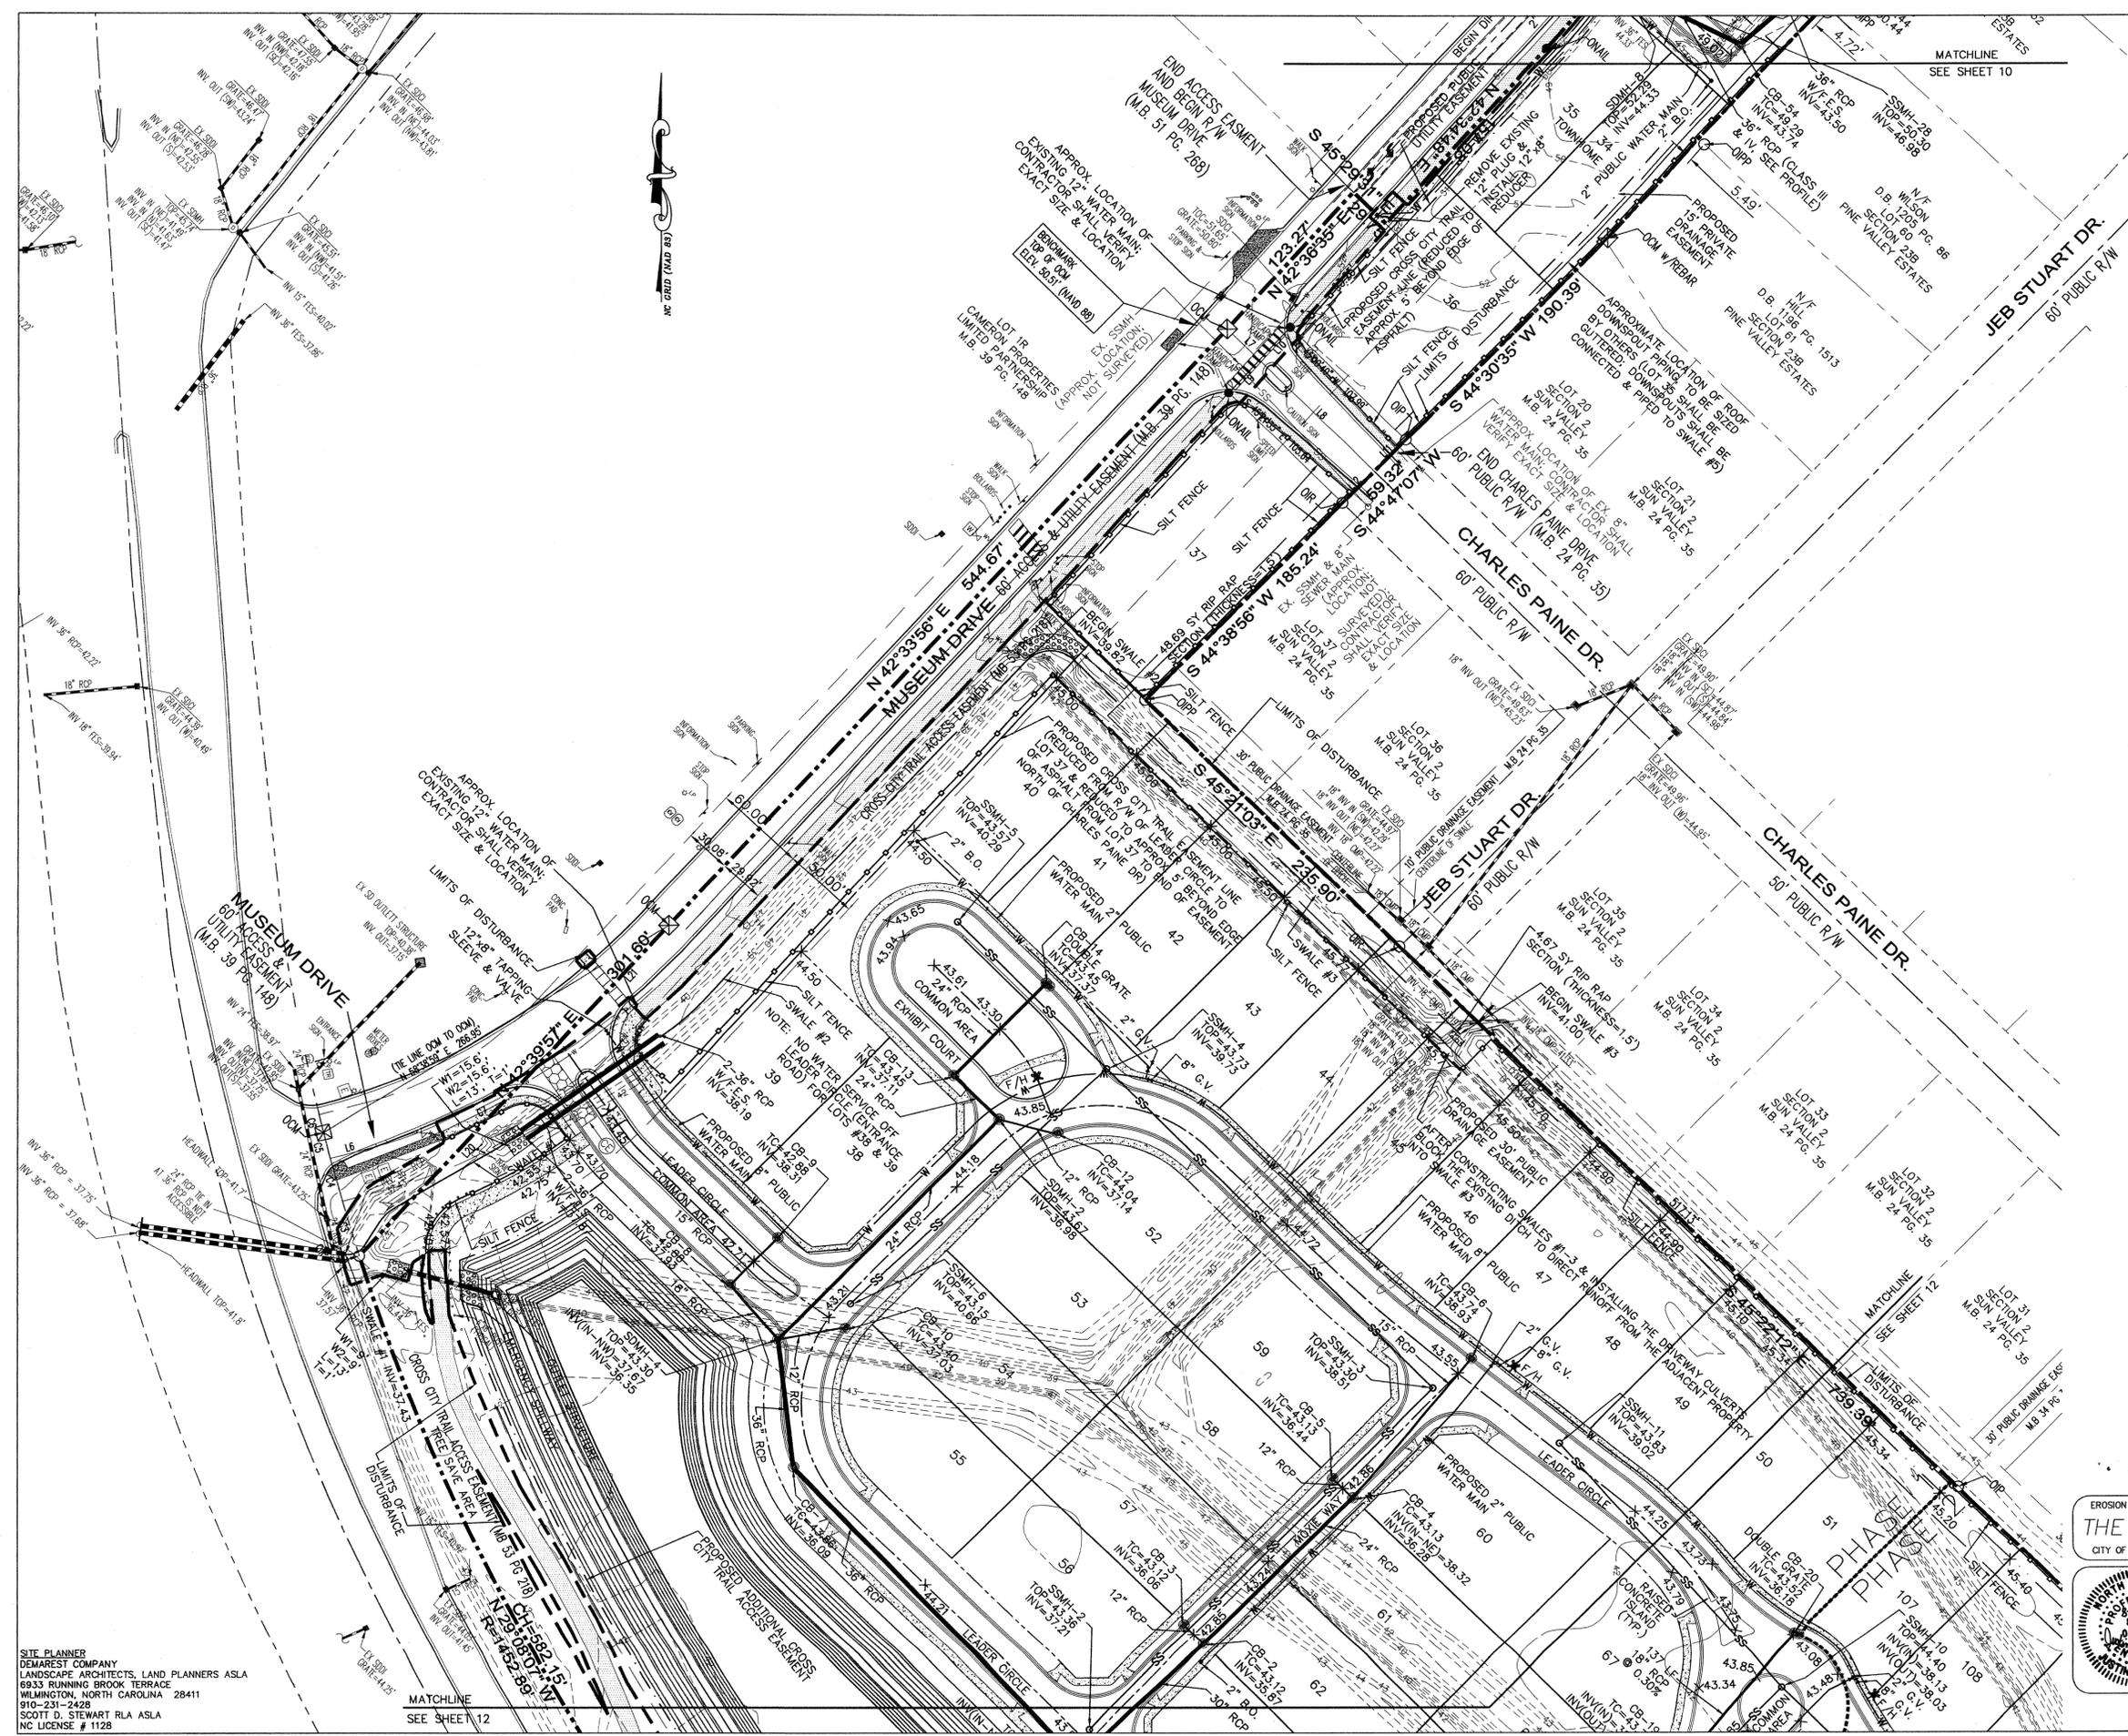


STORMWATER MANAGEMENT PLAN
APPROVED
 CITY OF WILMINGTON
 ENGINEERING DEPARTMENT
 DATE 8/27/14 PERMIT # 2017023
 SIGNED [Signature]

Approved Construction Plan

Planning	Name	Date
Public Utilities	N/A	8-28-14
Traffic	[Signature]	8/27/14
Fire	[Signature]	8-28-14

PRELIMINARY PLAT
 NOT FOR RECORDATION,
 CONVEYANCES, OR SALES.

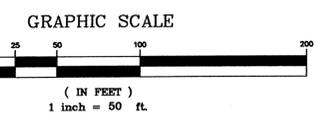

REV NO.	DESCRIPTION	DATE
1	REVISED PER CLIENT	4-15-14
2	REVISED PER CLIENT TO ADJUST SEWER INVERTS	4-28-14
3	REVISED PER CITY OF WILMINGTON	5-21-14
4	REVISED PER CITY OF WILMINGTON	7-2-14
5	REVISED PER CITY OF WILMINGTON TO ADJUST ROUNDABOUTS	8-18-14
6	REVISED PER CITY OF WILMINGTON	8-21-14

EROSION CONTROL & STORMWATER
THE FORKS AT GALLERY PARK
 CITY OF WILMINGTON NEW HANOVER COUNTY NORTH CAROLINA

MALPASS ENGINEERING & SURVEYING, P.C.
 1134 SHEPARD BOULEVARD
 WILMINGTON, NORTH CAROLINA 28412
 Phone 910-392-0943
 Fax 910-392-0303 License No. C-2320


Owner: FORKS DEVELOPMENT, LLC
 P.O. BOX 3649
 WILMINGTON, NORTH CAROLINA 28406
 PHONE: 910-251-2324
 FAX: 910-762-2680

SEAL
 NORTH CAROLINA
 28-21-14
 036232
 J.C.B.
 J.C.B. ENGINEER

DATE: 3-31-14
 SCALE: 1"=50'
 DRAWN: JCB
 CHECKED: JEM
 PROJECT NO: 243
 SHEET NO: 17
 OF: 33

SITE PLANNER
 DEMAREST COMPANY
 LANDSCAPE ARCHITECTS, LAND PLANNERS ASLA
 6933 RUNNING BROOK TERRACE
 WILMINGTON, NORTH CAROLINA 28411
 910-231-2428
 SCOTT D. STEWART RLA ASLA
 NC LICENSE # 1128


MATCHLINE
 SEE SHEET 12

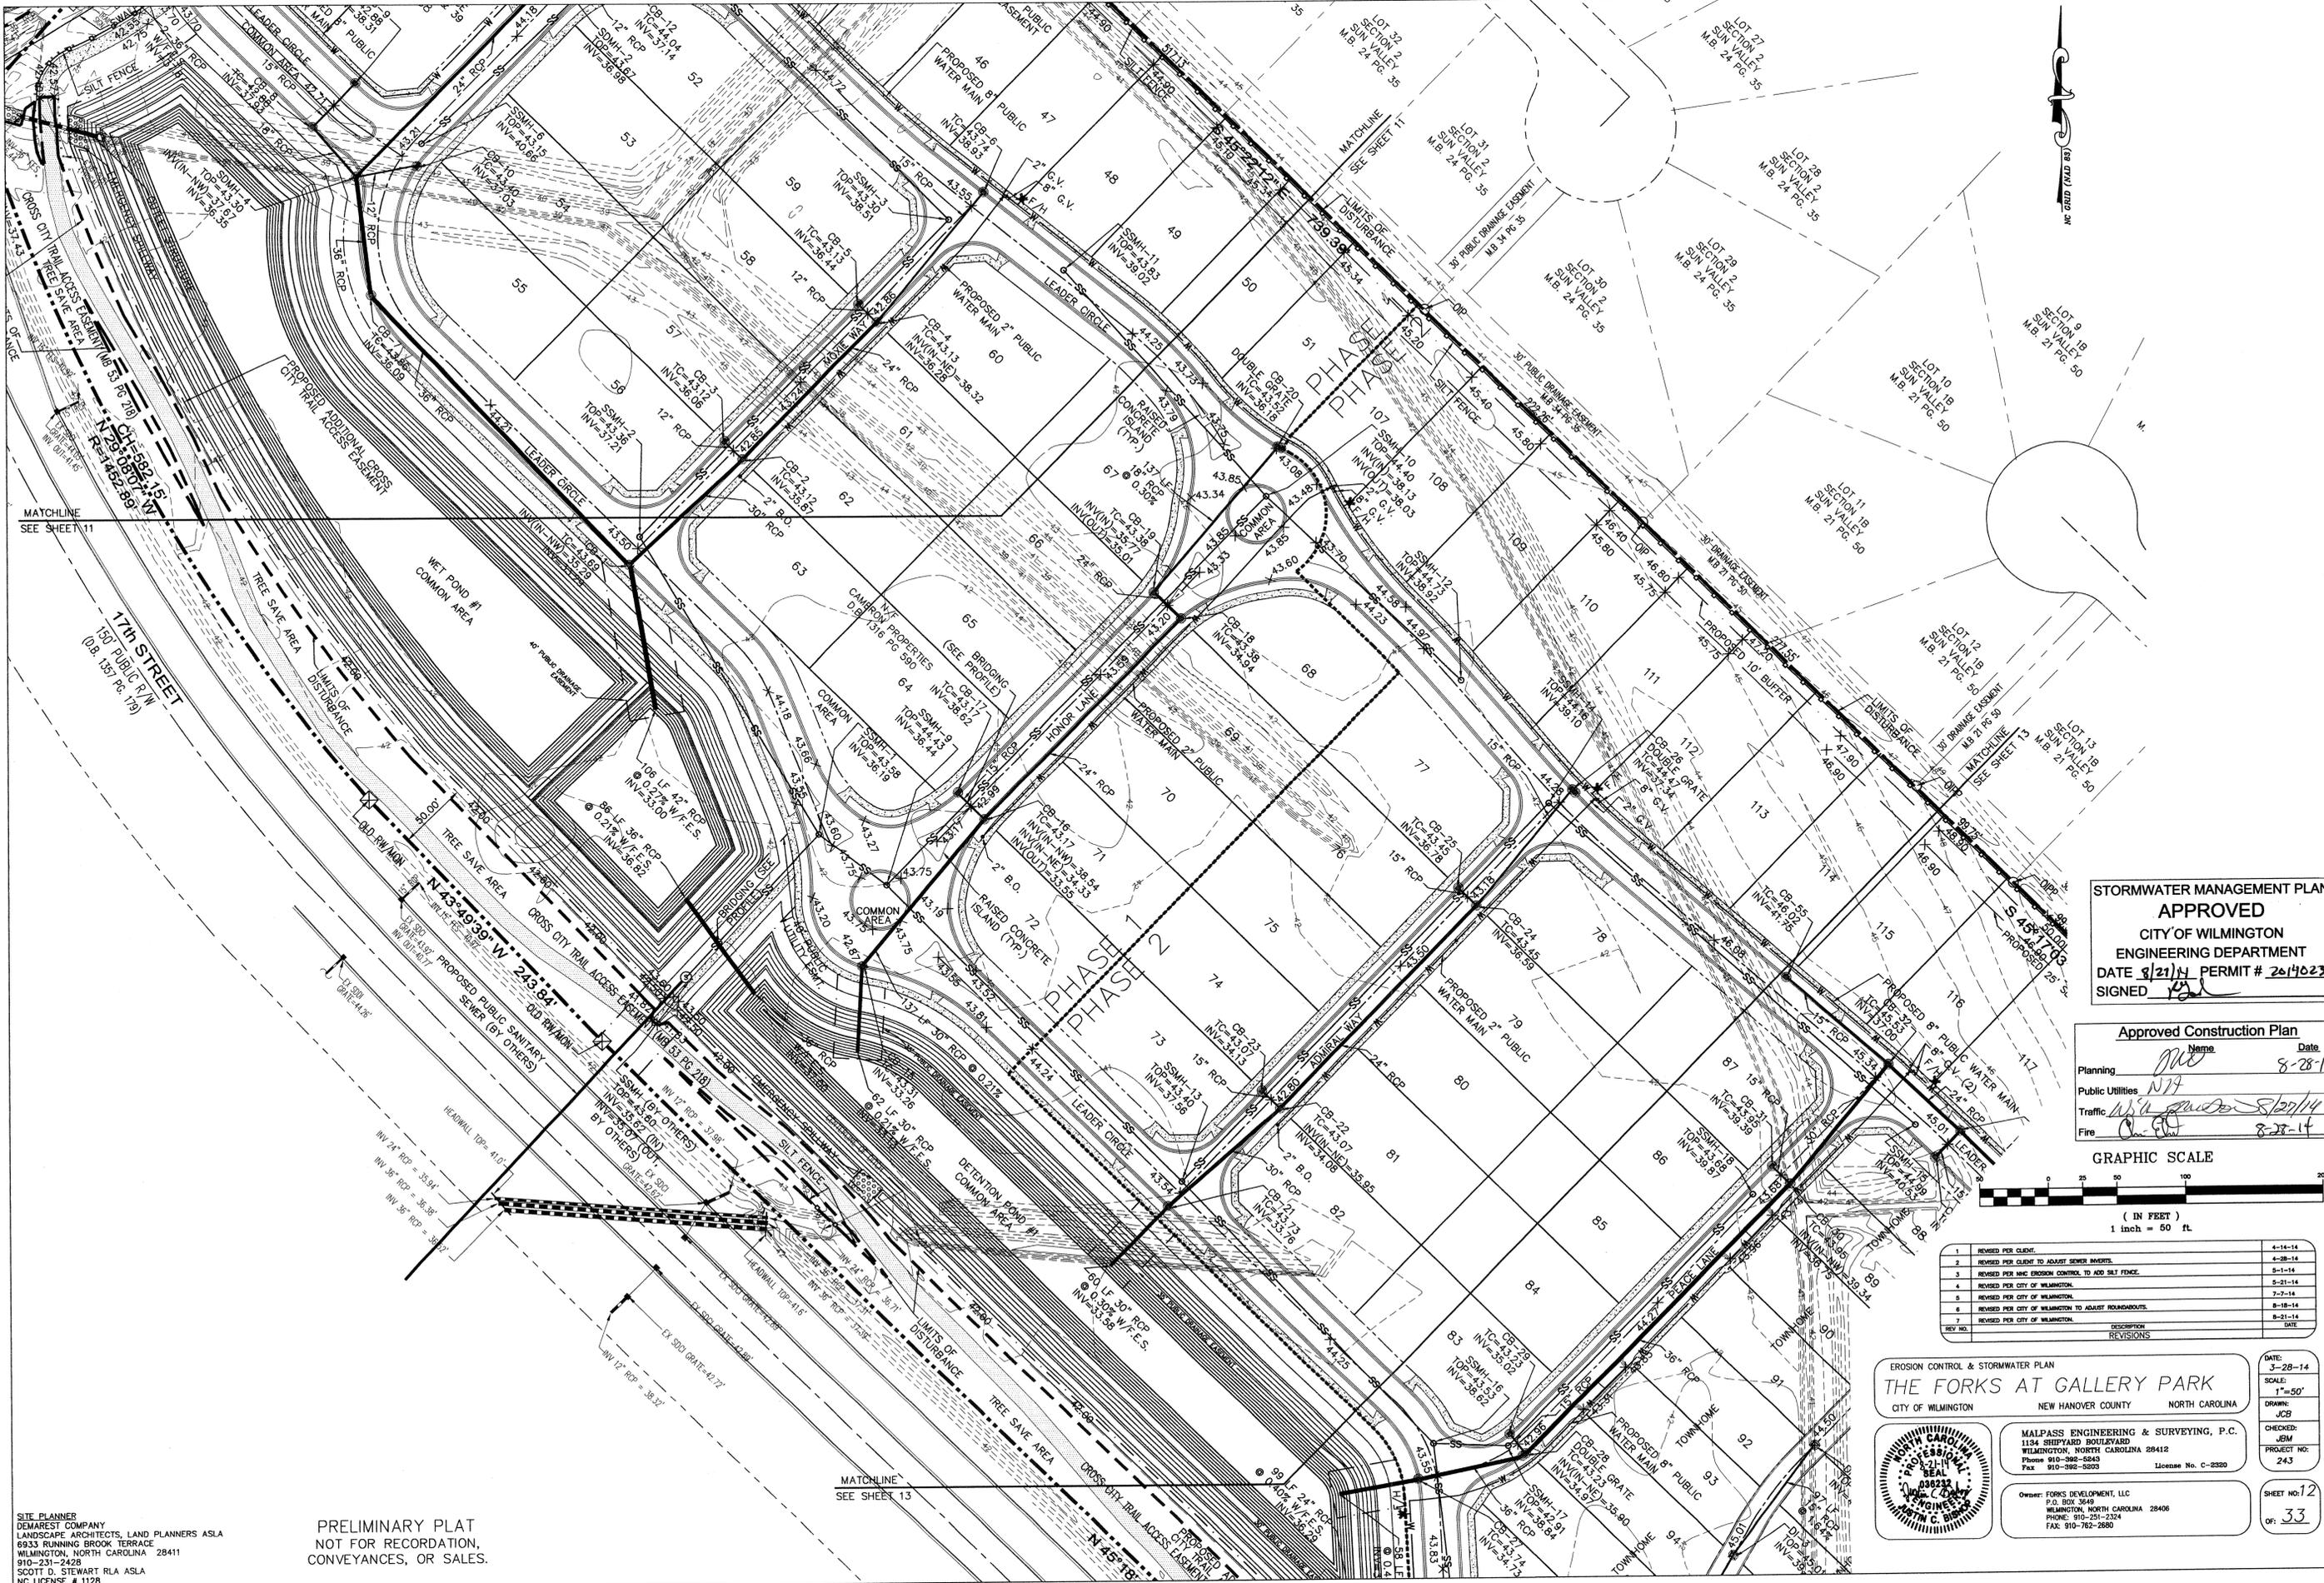

**STORMWATER MANAGEMENT PLAN
APPROVED**
CITY OF WILMINGTON
ENGINEERING DEPARTMENT
DATE 8/21/14 PERMIT # 2014023
SIGNED [Signature]

Approved Construction Plan

Planning	[Signature]	Date	8-28-14
Public Utilities	[Signature]		
Traffic	[Signature]	Date	8-28-14
Fire	[Signature]	Date	8-28-14

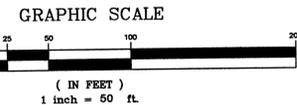

REV NO.	DESCRIPTION	DATE
1	REVISED PER CLIENT.	4-16-14
2	REVISED PER CLIENT TO ADJUST SEWER INVERTS.	4-28-14
3	REVISED PER HMC EROSION CONTROL TO ADD SALT FENCE.	5-21-14
4	REVISED PER CITY OF WILMINGTON.	7-2-14
5	REVISED PER CITY OF WILMINGTON TO ADJUST ROUNDABOUTS.	8-18-14
6	REVISED PER CITY OF WILMINGTON.	8-21-14

EROSION CONTROL & STORMWATER PLAN
THE FORKS AT GALLERY PARK
CITY OF WILMINGTON NEW HANOVER COUNTY NORTH CAROLINA



MALPASS ENGINEERING & SURVEYING, P.C.
1124 SHEPPARD BOULEVARD
WILMINGTON, NORTH CAROLINA 28412
Phone: 910-362-6843
Fax: 910-362-6293 License No. C-2320

Owner: FORKS DEVELOPMENT, LLC
P.O. BOX 3649
WILMINGTON, NORTH CAROLINA 28406
PHONE: 910-251-2324
FAX: 910-762-2880

DATE: 3-28-14
SCALE: 1"=50'
DRAWN: JCB
CHECKED: JEM
PROJECT NO: 243
SHEET NO: 12
OF: 33

SITE PLANNER
DEMAREST COMPANY
LANDSCAPE ARCHITECTS, LAND PLANNERS ASLA
6833 RUNNING BROOK TERRACE
WILMINGTON, NORTH CAROLINA 28411
910-231-2429
SCOTT D. STEWART RLA ASLA
NC LICENSE # 1128


PRELIMINARY PLAT
NOT FOR RECORDATION,
CONVEYANCES, OR SALES.



STORMWATER MANAGEMENT PLAN
APPROVED
 CITY OF WILMINGTON
 ENGINEERING DEPARTMENT
 DATE 3/27/14 PERMIT # 2819023
 SIGNED [Signature]

Approved Construction Plan

Name	Date
Planning	Jad 4-28-14
Public Utilities	[Signature]
Traffic	[Signature] 8/20/14
Fire	[Signature] 8-28-14

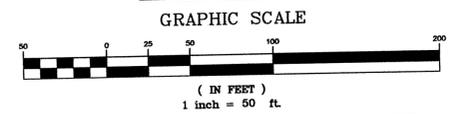

REV NO.	DESCRIPTION	DATE
1	REVISED PER CLIENT.	4-15-14
2	REVISED PER CLIENT TO ADJUST SEWER INVERTS.	4-28-14
3	REVISED PER MHC EROSION CONTROL TO ADD SILT FENCE.	5-1-14
4	REVISED PER CITY OF WILMINGTON.	5-21-14
5	REVISED PER CITY OF WILMINGTON.	7-7-14
6	REVISED TO SHOW OPEN CUT & INCREASE DISTURBANCE AREA WITHIN GEORGE ANDERSON DR R/W.	7-10-14
7	REVISED PER CITY OF WILMINGTON TO ADJUST ROUNDABOUTS.	8-18-14
8	REVISED PER CITY OF WILMINGTON.	8-21-14

EROSION CONTROL & STORMWATER PLAN
THE FORKS AT GALLERY PARK
 CITY OF WILMINGTON NEW HANOVER COUNTY NORTH CAROLINA

DATE: 3-28-14
 SCALE: 1"=50'
 DRAWN: JCB
 CHECKED: JEM
 PROJECT NO: 243

MALPASS ENGINEERING & SURVEYING, P.C.
 1134 SHIPYARD BOULEVARD
 WILMINGTON, NORTH CAROLINA 28412
 Phone: 910-392-0248 License No. C-2820
 Fax: 910-392-0203

Owner: FORKS DEVELOPMENT, LLC
 P.O. BOX 3649
 WILMINGTON, NORTH CAROLINA 28406
 PHONE: 910-251-2324
 FAX: 910-762-2980

SHEET NO: 13
 OF: 33

PRELIMINARY PLAT
 NOT FOR RECORDATION,
 CONVEYANCES, OR SALES.

SITE PLANNER
 DEMAREST COMPANY
 LANDSCAPE ARCHITECTS, LAND PLANNERS ASLA
 6933 RUNNING BROOK TERRACE
 WILMINGTON, NORTH CAROLINA 28411
 910-231-2428
 SCOTT D. STEWART RLA ASLA
 NC LICENSE # 1128

Permanent Seeding
Specifications #6.11 - Specifications
(Specifications are as per the "Erosion and Sediment Control Planning and Design Manual" of the state of North Carolina)

Table 6.11p - Seeding No. 10P for: Well-to Poorly Drained soils with Good Moisture Retention; Low Maintenance

Species	Rate (lb/acre)
Tall fescue	30
Panicum Bahiagrass	50
Sericea lespedeza	30
Kobe lespedeza	10

Seeding Notes
1. From Sept. 1 - Mar. 1, use unscarified sericea seed.
2. On poorly drained sites omit sericea and increase Kobe to 30 lb/acre.
3. Where a neat appearance is desired, omit sericea and increase Kobe to 40 lb/acre.

Nurse plants
Between Apr. 15 & Aug. 15, add 10 lb/acre German millet or 15 lb/acre Sudangrass. Prior to May 1 or after Aug. 15, add 25 lb/acre rye (grain).

Seeding dates
Best: Feb. 15 - Mar. 20
Possible: Sept. 1 - Sept. 30

Soil amendments - Apply lime and fertilizer according to soil tests, or apply 3,000-5,000 lb/acre ground agricultural limestone (use the lower rate on sandy soils) and 1,000 lb/acre 10-10-10 fertilizer.

Mulch - Apply 4,000 lb/acre grain straw or equivalent cover of another suitable mulch. Anchor straw by tacking with asphalt, netting, or riving or by crimping with a mulch anchoring tool. A disk with blades set nearly straight can be used as a mulch anchoring tool.

Table 6.11q - Seeding No. 20P for: Well-to Poorly Drained soils with Good Moisture Retention; High Maintenance

Species	Rate (lb/acre)
Tall fescue (blend of two or three improved varieties)	200
Rye (grain)	25

Seeding dates
Best: Sept. 1 - Oct. 15
Possible: Sept. 1 - Oct. 31 or Feb. 15 - Apr. 30

Table 6.11r - Seeding No. 30P for: Dry Sands to Sandy Loams; High Maintenance, Fine Turf

Species	Rate (lb/1,000 ft ²)
Timothy or Timothy II hybrid Bermudagrass	Minimum: 3

Seeding Notes
1. Sprig or sod (Practice 6.12, Sodding). Moisture is essential during initial establishment. Sod must be kept well watered for 2-3 weeks, but can be planted earlier or later than sprigs.
2. Common Bermuda can be seeded or sprigged but does not produce a high-quality turf. It is also less cold tolerant than the hybrids, more weed prone, and a pest in flower beds and specimen plantings.

Table 6.11s - Seeding No. 40P for: Well-Drained Sandy Loams to Dry Sands, Coastal Plain and Eastern Edge of Piedmont; Low-to-Medium-Care Lawns

Species	Rate
Centipedegrass	10-20 lb/acre (seed) or 33 lb/acre (sprigs)

Seeding dates
Mar. - June
(Sprigging can be done through July where water is available for irrigation.)

Table 6.11t - Seeding No. 50P for: Well-Drained Sandy Loams to Dry Sands; Low Maintenance

Species	Rate (lb/acre)
Panicum Bahiagrass	50
Sericea lespedeza	30
Common Bermudagrass	10
German millet	10

Seeding Notes
1. Where a neat appearance is desired, omit sericea.
2. Use common Bermuda only on isolated sites where it cannot become a pest. Bermudagrass may be replaced with 5 lb/acre centipedegrass.

Table 6.11u - Seeding No. 60P for: Well-Drained Sandy Loams to Dry Sands; Low Maintenance

Species	Rate (lb/acre)
Panicum Bahiagrass	50
Sericea lespedeza	30
Common Bermudagrass	10
German millet	10

Seeding Notes
1. Where a neat appearance is desired, omit sericea.
2. Use common Bermuda only on isolated sites where it cannot become a pest. Bermudagrass may be replaced with 5 lb/acre centipedegrass.

Table 6.11v - Seeding No. 70P for: Grass-lined Channels; Coastal Plain, Lower Piedmont, and Dry Soils in the Central Piedmont

Species	Rate (lb/acre)
Common Bermudagrass	40-80 (1-2 lb/1,000 ft ²)

Seeding dates
Coastal Plain: Apr. - July
Piedmont: Apr. 15 - June 30

Table 6.11w - Seeding No. 80P for: Grass-lined Channels; Coastal Plain, Lower Piedmont, and Dry Soils in the Central Piedmont

Species	Rate (lb/acre)
Common Bermudagrass	40-80 (1-2 lb/1,000 ft ²)

Seeding dates
Coastal Plain: Apr. - July
Piedmont: Apr. 15 - June 30

Table 6.11x - Seeding No. 90P for: Grass-lined Channels; Coastal Plain, Lower Piedmont, and Dry Soils in the Central Piedmont

Species	Rate (lb/acre)
Common Bermudagrass	40-80 (1-2 lb/1,000 ft ²)

Seeding dates
Coastal Plain: Apr. - July
Piedmont: Apr. 15 - June 30

Table 6.11y - Seeding No. 100P for: Grass-lined Channels; Coastal Plain, Lower Piedmont, and Dry Soils in the Central Piedmont

Species	Rate (lb/acre)
Common Bermudagrass	40-80 (1-2 lb/1,000 ft ²)

Seeding dates
Coastal Plain: Apr. - July
Piedmont: Apr. 15 - June 30

Table 6.11z - Seeding No. 110P for: Grass-lined Channels; Coastal Plain, Lower Piedmont, and Dry Soils in the Central Piedmont

Species	Rate (lb/acre)
Common Bermudagrass	40-80 (1-2 lb/1,000 ft ²)

Seeding dates
Coastal Plain: Apr. - July
Piedmont: Apr. 15 - June 30

Table 6.11aa - Seeding No. 120P for: Grass-lined Channels; Coastal Plain, Lower Piedmont, and Dry Soils in the Central Piedmont

Species	Rate (lb/acre)
Common Bermudagrass	40-80 (1-2 lb/1,000 ft ²)

Seeding dates
Coastal Plain: Apr. - July
Piedmont: Apr. 15 - June 30

Temporary Seeding
Specifications #6.10 - Specifications
(Specifications are as per the "Erosion and Sediment Control Planning and Design Manual" of the state of North Carolina)

Table 6.10a - Temporary Seeding Recommendations for Late Winter and Early Spring

Species	Rate (lb/acre)
Rye (grain)	120
Annual lespedeza (Kobe in Piedmont and Coastal Plain, Koean in Mountains)	50

Omit annual lespedeza when duration of temporary cover is not to extend beyond June.

Table 6.10b Temporary Seeding Recommendations for Summer

Species	Rate (lb/acre)
German millet	40

In the Piedmont and Mountains, a small-stemmed Sudangrass may be substituted at a rate of 50 lb/acre.

Table 6.10c Temporary Seeding Recommendations for Fall

Species	Rate (lb/acre)
Rye (grain)	120

Seeding dates
Mountains - May 15-Aug. 15
Piedmont - May 1-Aug. 15
Coastal Plain - Apr. 15-Aug. 15

Table 6.10d Temporary Seeding Recommendations for Winter

Species	Rate (lb/acre)
Rye (grain)	120

Seeding dates
Mountains - Aug. 15-Dec. 30
Coastal Plain and Piedmont - Aug. 15-Dec. 30

Table 6.10e Temporary Seeding Recommendations for Spring

Species	Rate (lb/acre)
Rye (grain)	120

Seeding dates
Mountains - May 15-Aug. 15
Piedmont - May 1-Aug. 15
Coastal Plain - Apr. 15-Aug. 15

Table 6.10f Temporary Seeding Recommendations for Summer

Species	Rate (lb/acre)
German millet	40

In the Piedmont and Mountains, a small-stemmed Sudangrass may be substituted at a rate of 50 lb/acre.

Table 6.10g Temporary Seeding Recommendations for Fall

Species	Rate (lb/acre)
Rye (grain)	120

Seeding dates
Mountains - Aug. 15-Dec. 30
Coastal Plain and Piedmont - Aug. 15-Dec. 30

Table 6.10h Temporary Seeding Recommendations for Winter

Species	Rate (lb/acre)
Rye (grain)	120

Seeding dates
Mountains - May 15-Aug. 15
Piedmont - May 1-Aug. 15
Coastal Plain - Apr. 15-Aug. 15

Table 6.10i Temporary Seeding Recommendations for Spring

Species	Rate (lb/acre)
Rye (grain)	120

Seeding dates
Mountains - Aug. 15-Dec. 30
Coastal Plain and Piedmont - Aug. 15-Dec. 30

Table 6.10j Temporary Seeding Recommendations for Summer

Species	Rate (lb/acre)
German millet	40

In the Piedmont and Mountains, a small-stemmed Sudangrass may be substituted at a rate of 50 lb/acre.

Table 6.10k Temporary Seeding Recommendations for Fall

Species	Rate (lb/acre)
Rye (grain)	120

Seeding dates
Mountains - Aug. 15-Dec. 30
Coastal Plain and Piedmont - Aug. 15-Dec. 30

Table 6.10l Temporary Seeding Recommendations for Winter

Species	Rate (lb/acre)
Rye (grain)	120

Seeding dates
Mountains - May 15-Aug. 15
Piedmont - May 1-Aug. 15
Coastal Plain - Apr. 15-Aug. 15

Table 6.10m Temporary Seeding Recommendations for Spring


Species	Rate (lb/acre)
Rye (grain)	120

Seeding dates
Mountains - Aug. 15-Dec. 30
Coastal Plain and Piedmont - Aug. 15-Dec. 30

Table 6.10n Temporary Seeding Recommendations for Summer

Species	Rate (lb/acre)
German millet	40

In the Piedmont and Mountains, a small-stemmed Sudangrass may be substituted at a rate of 50 lb/acre.




















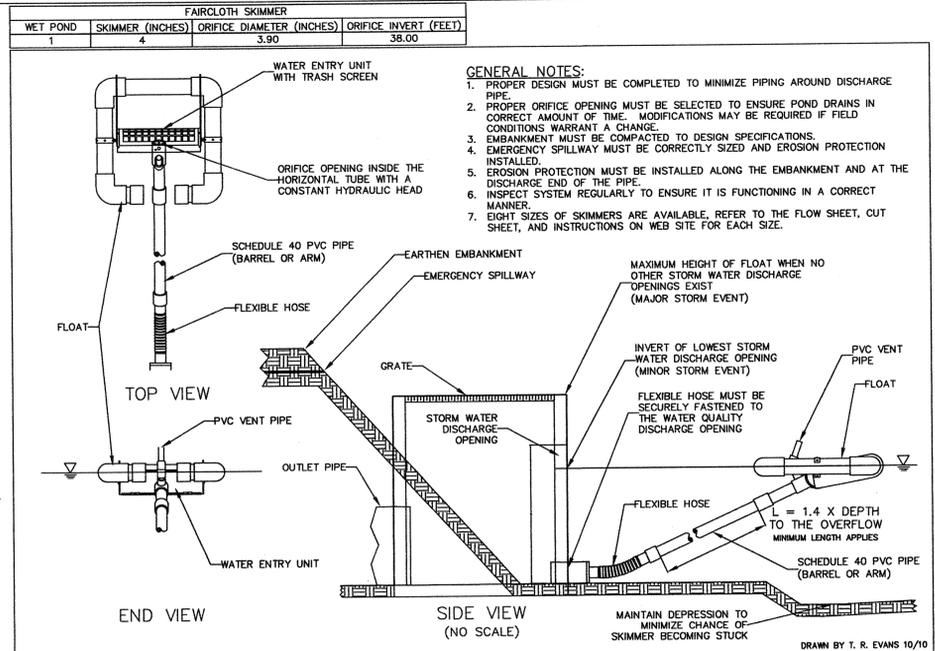



FAIRCLOTH SKIMMER® DISCHARGE SYSTEM WITH OUTLET STRUCTURE

GROUND STABILIZATION

SITE AREA DESCRIPTION	STABILIZATION TIME FRAME	STABILIZATION TIME FRAME EXCEPTIONS
PERMETER DIKES, SWALES, DITCHES AND SLOPES	7 DAYS	NONE
HIGH QUALITY WATER (HOW) ZONES	7 DAYS	NONE
SLOPES STEEPER THAN 3:1	7 DAYS	IF SLOPES ARE 10 FEET OR LESS IN LENGTH AND ARE NOT STEEPER THAN 2:1, 14 DAYS ARE ALLOWED
SLOPES 3:1 OR FLATTER	14 DAYS	7 DAYS FOR SLOPES GREATER THAN 50 FEET IN LENGTH
ALL OTHER AREAS WITH SLOPES FLATTER THAN 4:1	14 DAYS	NONE (EXCEPT FOR PERIMETERS AND HOW ZONES)

*NEW HANOVER COUNTY LAND QUALITY SEEDING DEADLINES: 21 CALENDAR DAYS FOR ALL SLOPES & 15 WORKING DAYS FOR ALL OTHER AREAS.
**THE SHORTER STABILIZATION TIME FRAME BETWEEN THE ABOVE CHART AND THE NEW HANOVER COUNTY LAND QUALITY SEEDING DEADLINES, FOR THE RESPECTIVE AREAS, SHALL BE FOLLOWED.

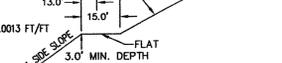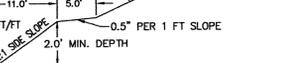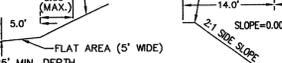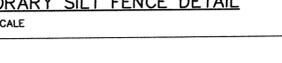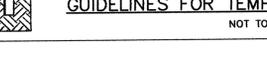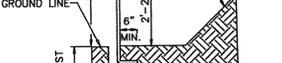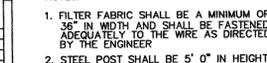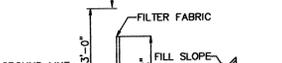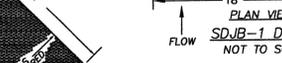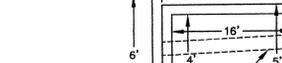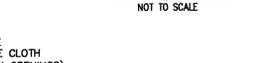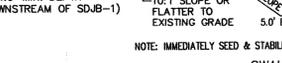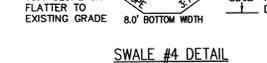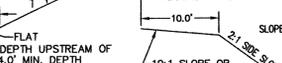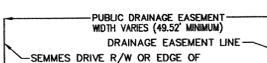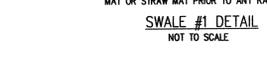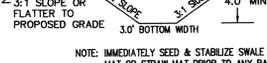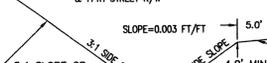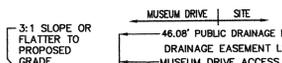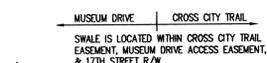

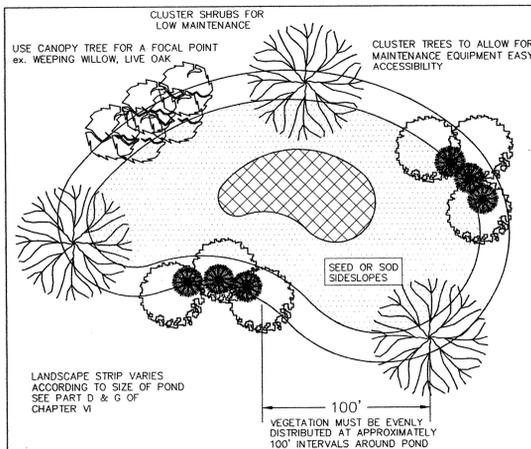


- Notes:
- If possible, locate pond where vegetation exists.
 - Suggest minimal clearing to conserve visual quality of site and minimize the additional of tree planting. An irregular shape provides a more natural appearance.
 - Landscape strip shall be a maximum slope of 7:1 in order to plant vegetation.
 - Provide a minimum of 3 inches of mulch around all vegetation.

TYPICAL STORM WATER FACILITY LANDSCAPING PLAN
SD 15-16


LOCATION	PLANT VARIETIES BOTANICAL NAME (COMMON NAME)	SPACING	SIZE	HATCHED SHELF AREA (SF)	PLANTINGS REQUIRED (MIN. 50 PER 200 SF)	PLANTINGS PROVIDED (MIN. 50 PER 200 SF)
*SHALLOW WATER (VEGETATIVE SHELF BELOW PERMANENT POND. ELEVATION: ELEV.=37.50 TO ELEV.=38.00')	Acorus subcordatum (Sweetflag), Alisma subcordatum (Water plantain), Hydrocotyle quadrivalvis (Waterpod), Iris virginica (Blue flag iris), Juncus effusus var. pycnosolus (Soft rush), Ludwigia spp. (Primrose willow), Petalandra virginica (Arrow arum), Pontederia cordata (Pickerelweed), Sagittaria latifolia (Dark Potato), Sagittaria lancifolia (Bulltongue), Saururus cernuus (Lizard's tail), Schoenoplectus tobenomantani (Soft stem bulrush), Schoenoplectus americanus (Three-square bulrush), Scirpus peruvianus (Woolgrass), Zizaniopsis millicoxii (Giant cutgrass)	2' O.C. STAGGERED	5-6" PLUG	6,497.76	1,625	1,625
**SHALLOW LAND (VEGETATIVE SHELF ABOVE PERMANENT POND. ELEVATION: ELEV.=38.00 TO ELEV.=38.50')	Asplenium incarnatum (Swamp Milkweed), Carex tenera (Quill sedge), Chelone glabra (White Turtlehead), Eupatoriadelphus dubius (Dwarf Joe Pye Weed), Eupatoriadelphus fistulosus (Joe Pye Weed), Eupatoriadelphus maculatus (Spotted trumpetweed), Hibiscus coccineus (Scarlet rose mallow), Hibiscus laevis (Hoarweed/rose mallow), Kosteletzkya virginica (Seashore Mallow), Lobelia cardinalis (Cardinal flower), Lobelia elongata (longleaf lobelia), Lobelia siphilitica (Great blue Lobelia), Rhynchospora colorata (Starrush whitetop), Saccharum baldwinii (Narrow plumegrass)	2' O.C. STAGGERED	5-6" PLUG	6,035.99	1,509	1,509

*AT LEAST 3 DIFFERENT SHALLOW WATER PLANT VARIETIES MUST BE PLANTED.
**AT LEAST 3 DIFFERENT SHALLOW LAND PLANT VARIETIES MUST BE PLANTED.

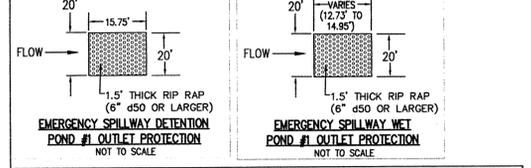

TEST LOCATION ID	EXISTING GROUND ELEVATION (FEET)*	SHWT (INCHES BELOW SURFACE)**	GROUNDWATER (INCHES BELOW GROUND SURFACE)**	GROUNDWATER ELEVATION (FEET)***
B-1	41.69	24	39.69	48
B-2	40.97	30	38.47	50

* INFORMATION PROVIDED BY SHERWIN D. CRIBB, PLS.
** INFORMATION PROVIDED BY CAROLINA L.P.
*** CALCULATED BASED ON INFORMATION PROVIDED BY OTHERS



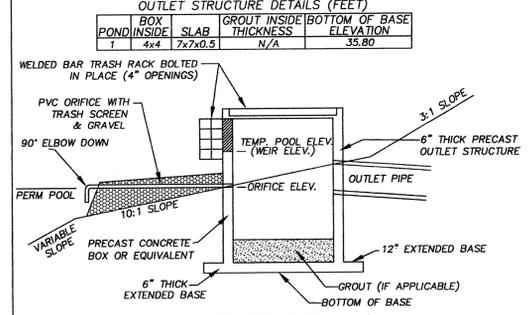


NOTE: ALL OUTLETS SHALL BE PROTECTED BY TRASH SCREENS/RACKS. THE TOP OF THE RISER SHALL HAVE A TRASH RACK MADE OF NUMBER 5 REBARS WELDED TO ANGLE FRAME. FRAME SHALL BE ATTACHED TO RISER SO AS TO BE REMOVABLE FOR MAINTENANCE




OUTLET STRUCTURE DETAIL NOT TO SCALE

WET POND #1	SHWT	TOP PERM. TEMP. FOREBAY	VEGETATED FOREBAY	POND SEDIMENT CLEANOUT #1	OUTLET STRUCTURE ELEVATIONS	EMERGENCY IMPERVIOUS AREAS (SQUARE FEET)	EXISTING	FUTURE	TOTAL	
39.69	43.50	38.90	32.00	37.50-38.50	32.00	33.00	42.25	0.5	1.0	1.5

POND NOTES:
1. MULENBERGIA CAPILLARIS (PINK MUHLY) & SPARTINA BAKERI (CORDGRASS) OR CENTIPEDE SOD TO BE PLANTED ON SLOPES OF PONDS ABOVE ELEVATION=38.50'. MULENBERGIA CAPILLARIS (PINK MUHLY) & SPARTINA BAKERI (CORDGRASS), CENTIPEDE SOD, OR ANY SHALLOW LAND PLANT VARIETIES FROM THE VEGETATIVE SHELF PLANT SCHEDULE SHALL BE PLANTED IN DETENTION POND #1 & AROUND THE FOREBAY IN WET POND #1 FROM ELEVATION=38.00' TO 38.50'. SEE VEGETATIVE SHELF PLANT SCHEDULE FOR PLANTING OF VEGETATIVE SHELF (HATCHED AREA).
2. THE WET POND #1 & DETENTION BASIN #1 ARE TO BE USED FOR SEDIMENT & EROSION CONTROL DURING CONSTRUCTION. THEY SHALL BE CLEANED OUT PRIOR TO USE AS WET PONDS.
3. ALL WATER THAT DRAINS OFF IMPERVIOUS SURFACES, EXCEPT AS NOTED BELOW WILL BE DIRECTED INTO THE STORMWATER SYSTEM, BY EITHER RAISING AND SLOPING SITE TOWARDS THE STREET, PIPING TOWARDS THE STREET OR GUTTERING AND SPILLING WATER INTO FRONT YARDS THAT DRAIN TOWARDS THE STREET (ALL ROOF DRAINS MUST BE DIRECTED TO THE PONDS). IMPERVIOUS SURFACES (EXCLUDING HOUSES) IN THE REAR OF LOTS ADJACENT TO THE PROPOSED ALLEY SHALL DRAIN TO THE ALLEY.
4. ENERGY DISSIPATORS TO HAVE FILTER FABRIC UNDERLAYMENT.
5. IF THE PONDS NEED TO BE DRAINED FOR MAINTENANCE OR AN EMERGENCY A PUMP IS TO BE USED TO DRAIN THE PONDS.

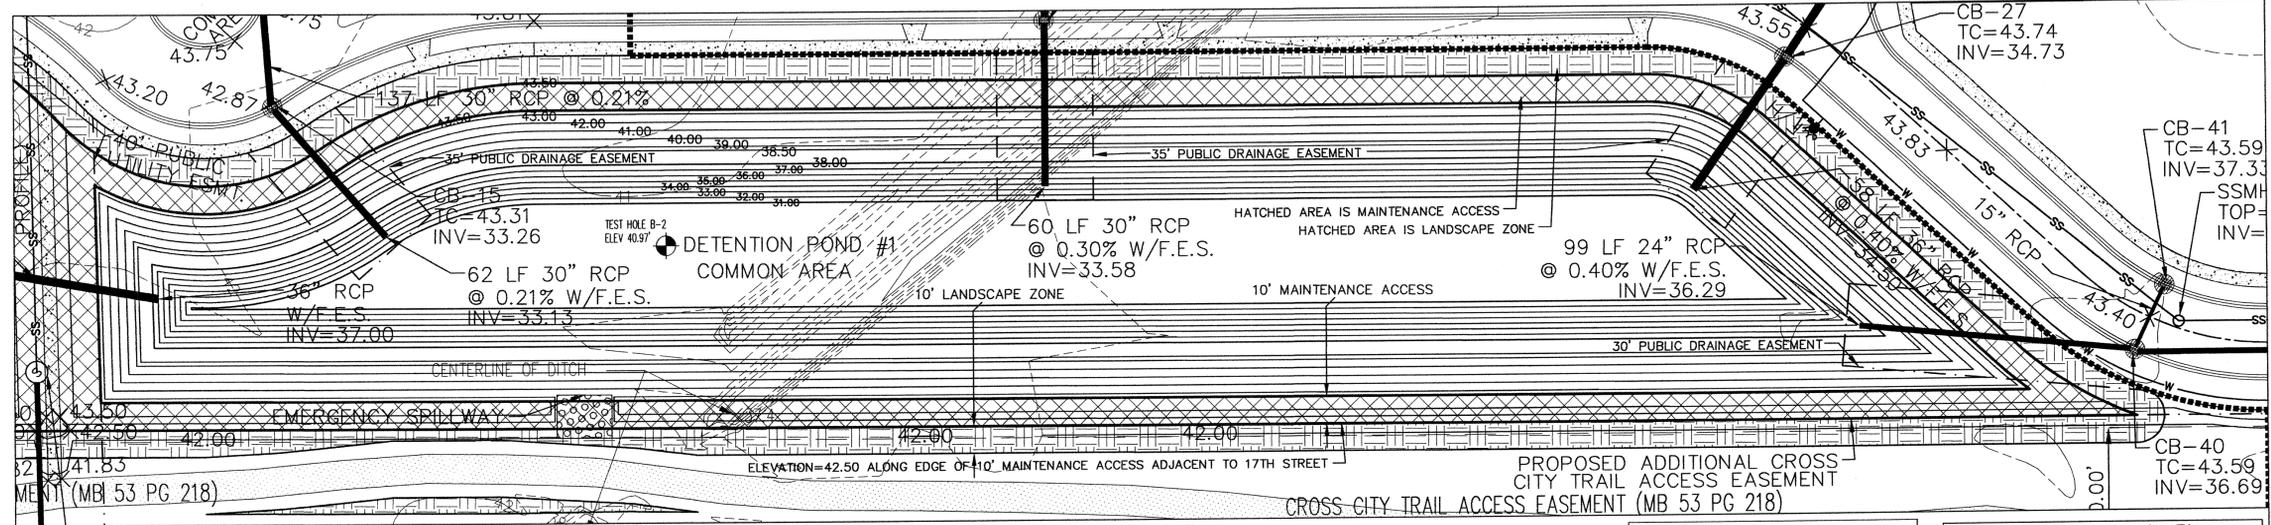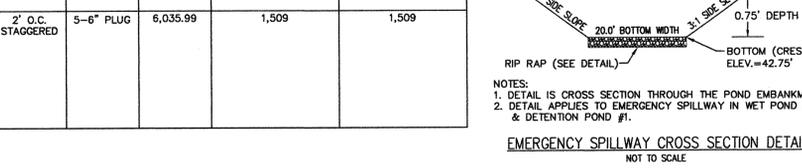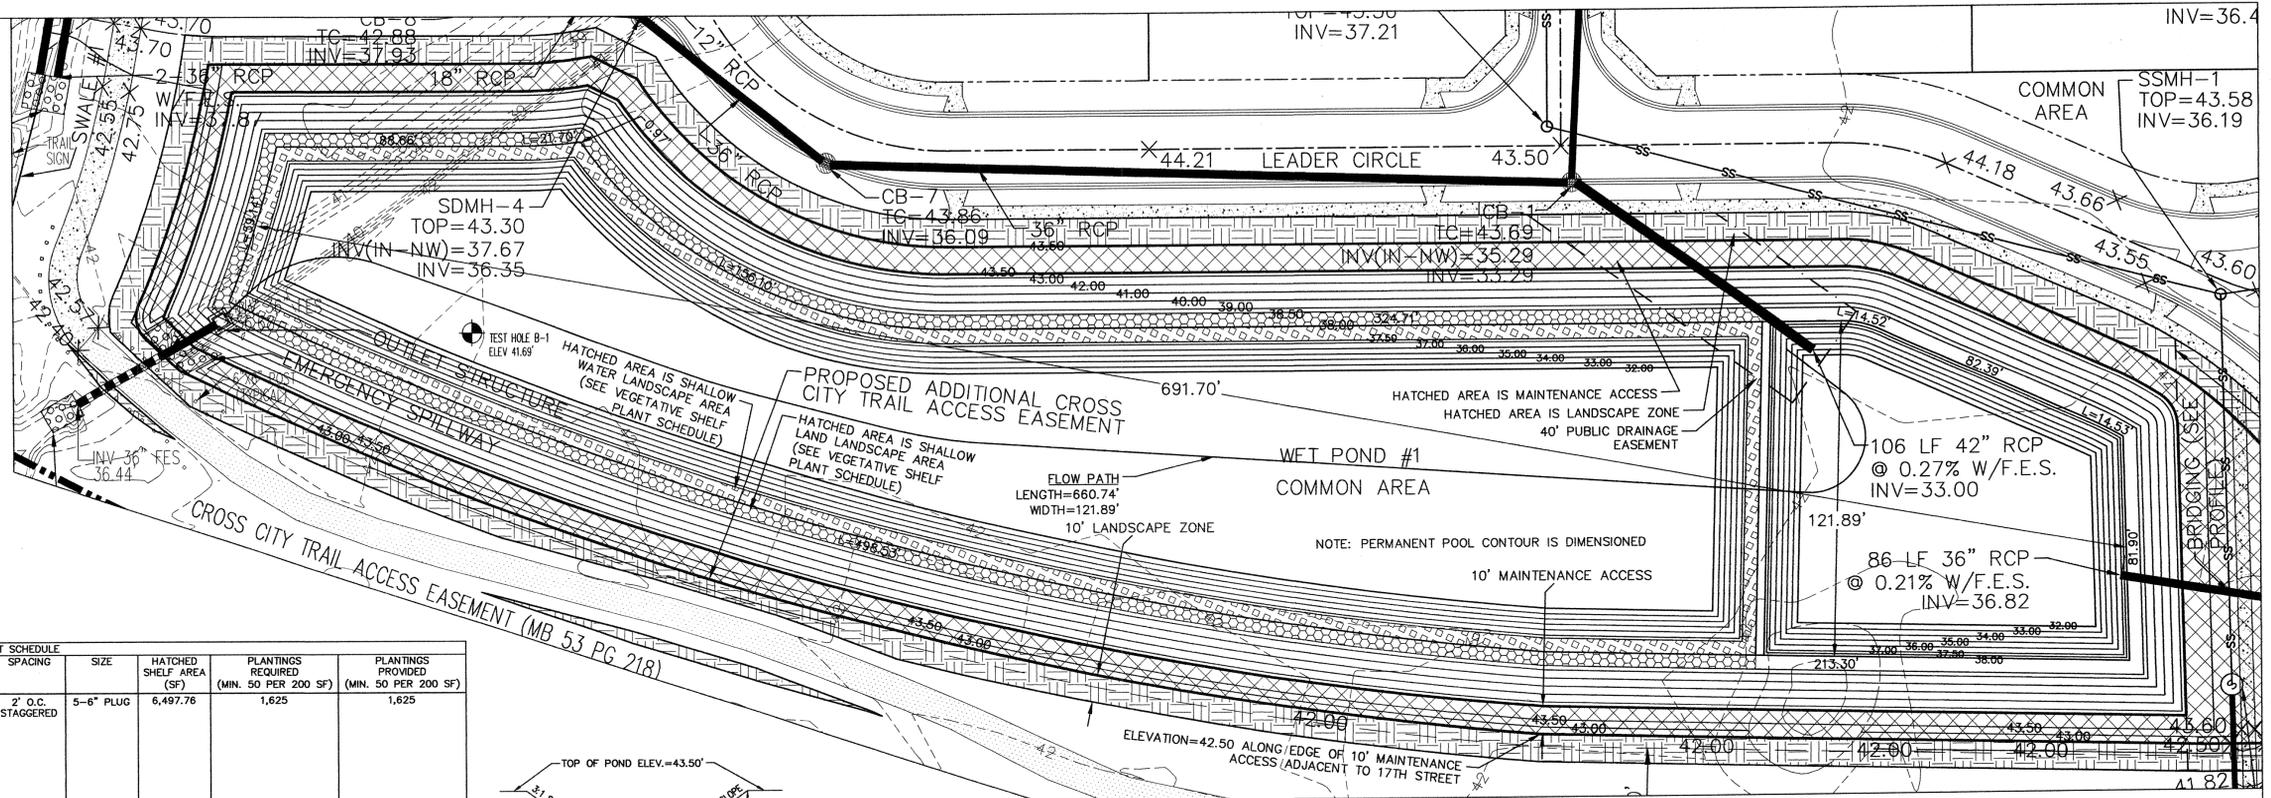

WET POND #1				DETECTION POND #1			
ELEV. (FT)	AREA (SQ. FT.)	INCREMENTAL VOLUME (CU. FT.)	CUMULATIVE VOLUME (CU. FT.)	ELEV. (FT)	AREA (SQ. FT.)	INCREMENTAL VOLUME (CU. FT.)	CUMULATIVE VOLUME (CU. FT.)
38.00	68,048	0	0	38.00	36,230	0	0
38.50	75,923	35,993	35,993	38.50	42,973	19,801	19,801
39.00	78,321	38,961	74,954	39.00	45,046	22,005	41,806
40.00	83,166	80,744	155,298	40.00	49,260	47,153	88,959
41.00	88,077	85,622	240,920	41.00	53,568	51,414	140,373
42.00	93,052	90,964	331,484	42.00	57,970	55,769	196,142
43.00	98,093	95,572	427,056	43.00	62,469	60,220	256,362
43.50	100,637	49,683	476,739	43.50	64,756	31,806	288,168

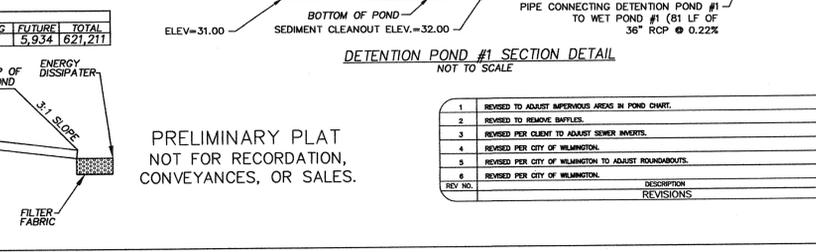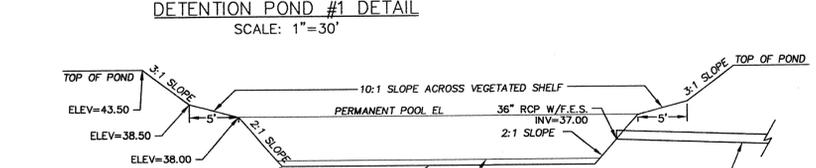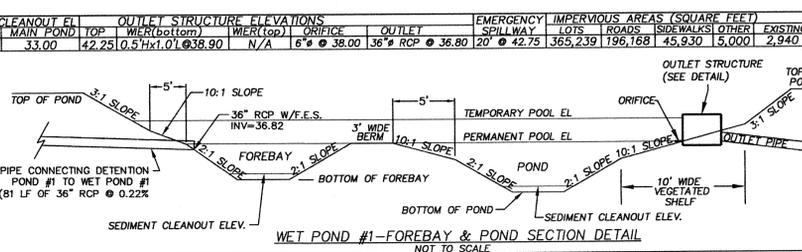

STORMWATER MANAGEMENT PLAN APPROVED

CITY OF WILMINGTON
ENGINEERING DEPARTMENT
DATE 8/27/14 PERMIT # 2014023
SIGNED [Signature]

Approved Construction Plan
Name [Signature] Date 8-28-14
Planning [Signature]
Public Utilities [Signature]
Traffic [Signature]
Fire [Signature]


EROSION CONTROL & STORMWATER DETAIL SHEET

THE FORKS AT GALLERY PARK
CITY OF WILMINGTON NEW HANOVER COUNTY NORTH CAROLINA

MALPASS ENGINEERING & SURVEYING, P.C.
1134 SHIPTARD BOULEVARD
WILMINGTON, NORTH CAROLINA 28412
Phone 910-392-8243
Fax 910-392-8203 License No. C-8220

Owner: FORKS DEVELOPMENT, LLC
P.O. BOX 3649
WILMINGTON, NORTH CAROLINA 28406
PHONE: 910-251-2324
FAX: 910-762-2680


DATE: 3-28-14
SCALE: N.T.S.
DRAWN: JCB
PROJECT NO: 243
SHEET NO: 15 OF 33

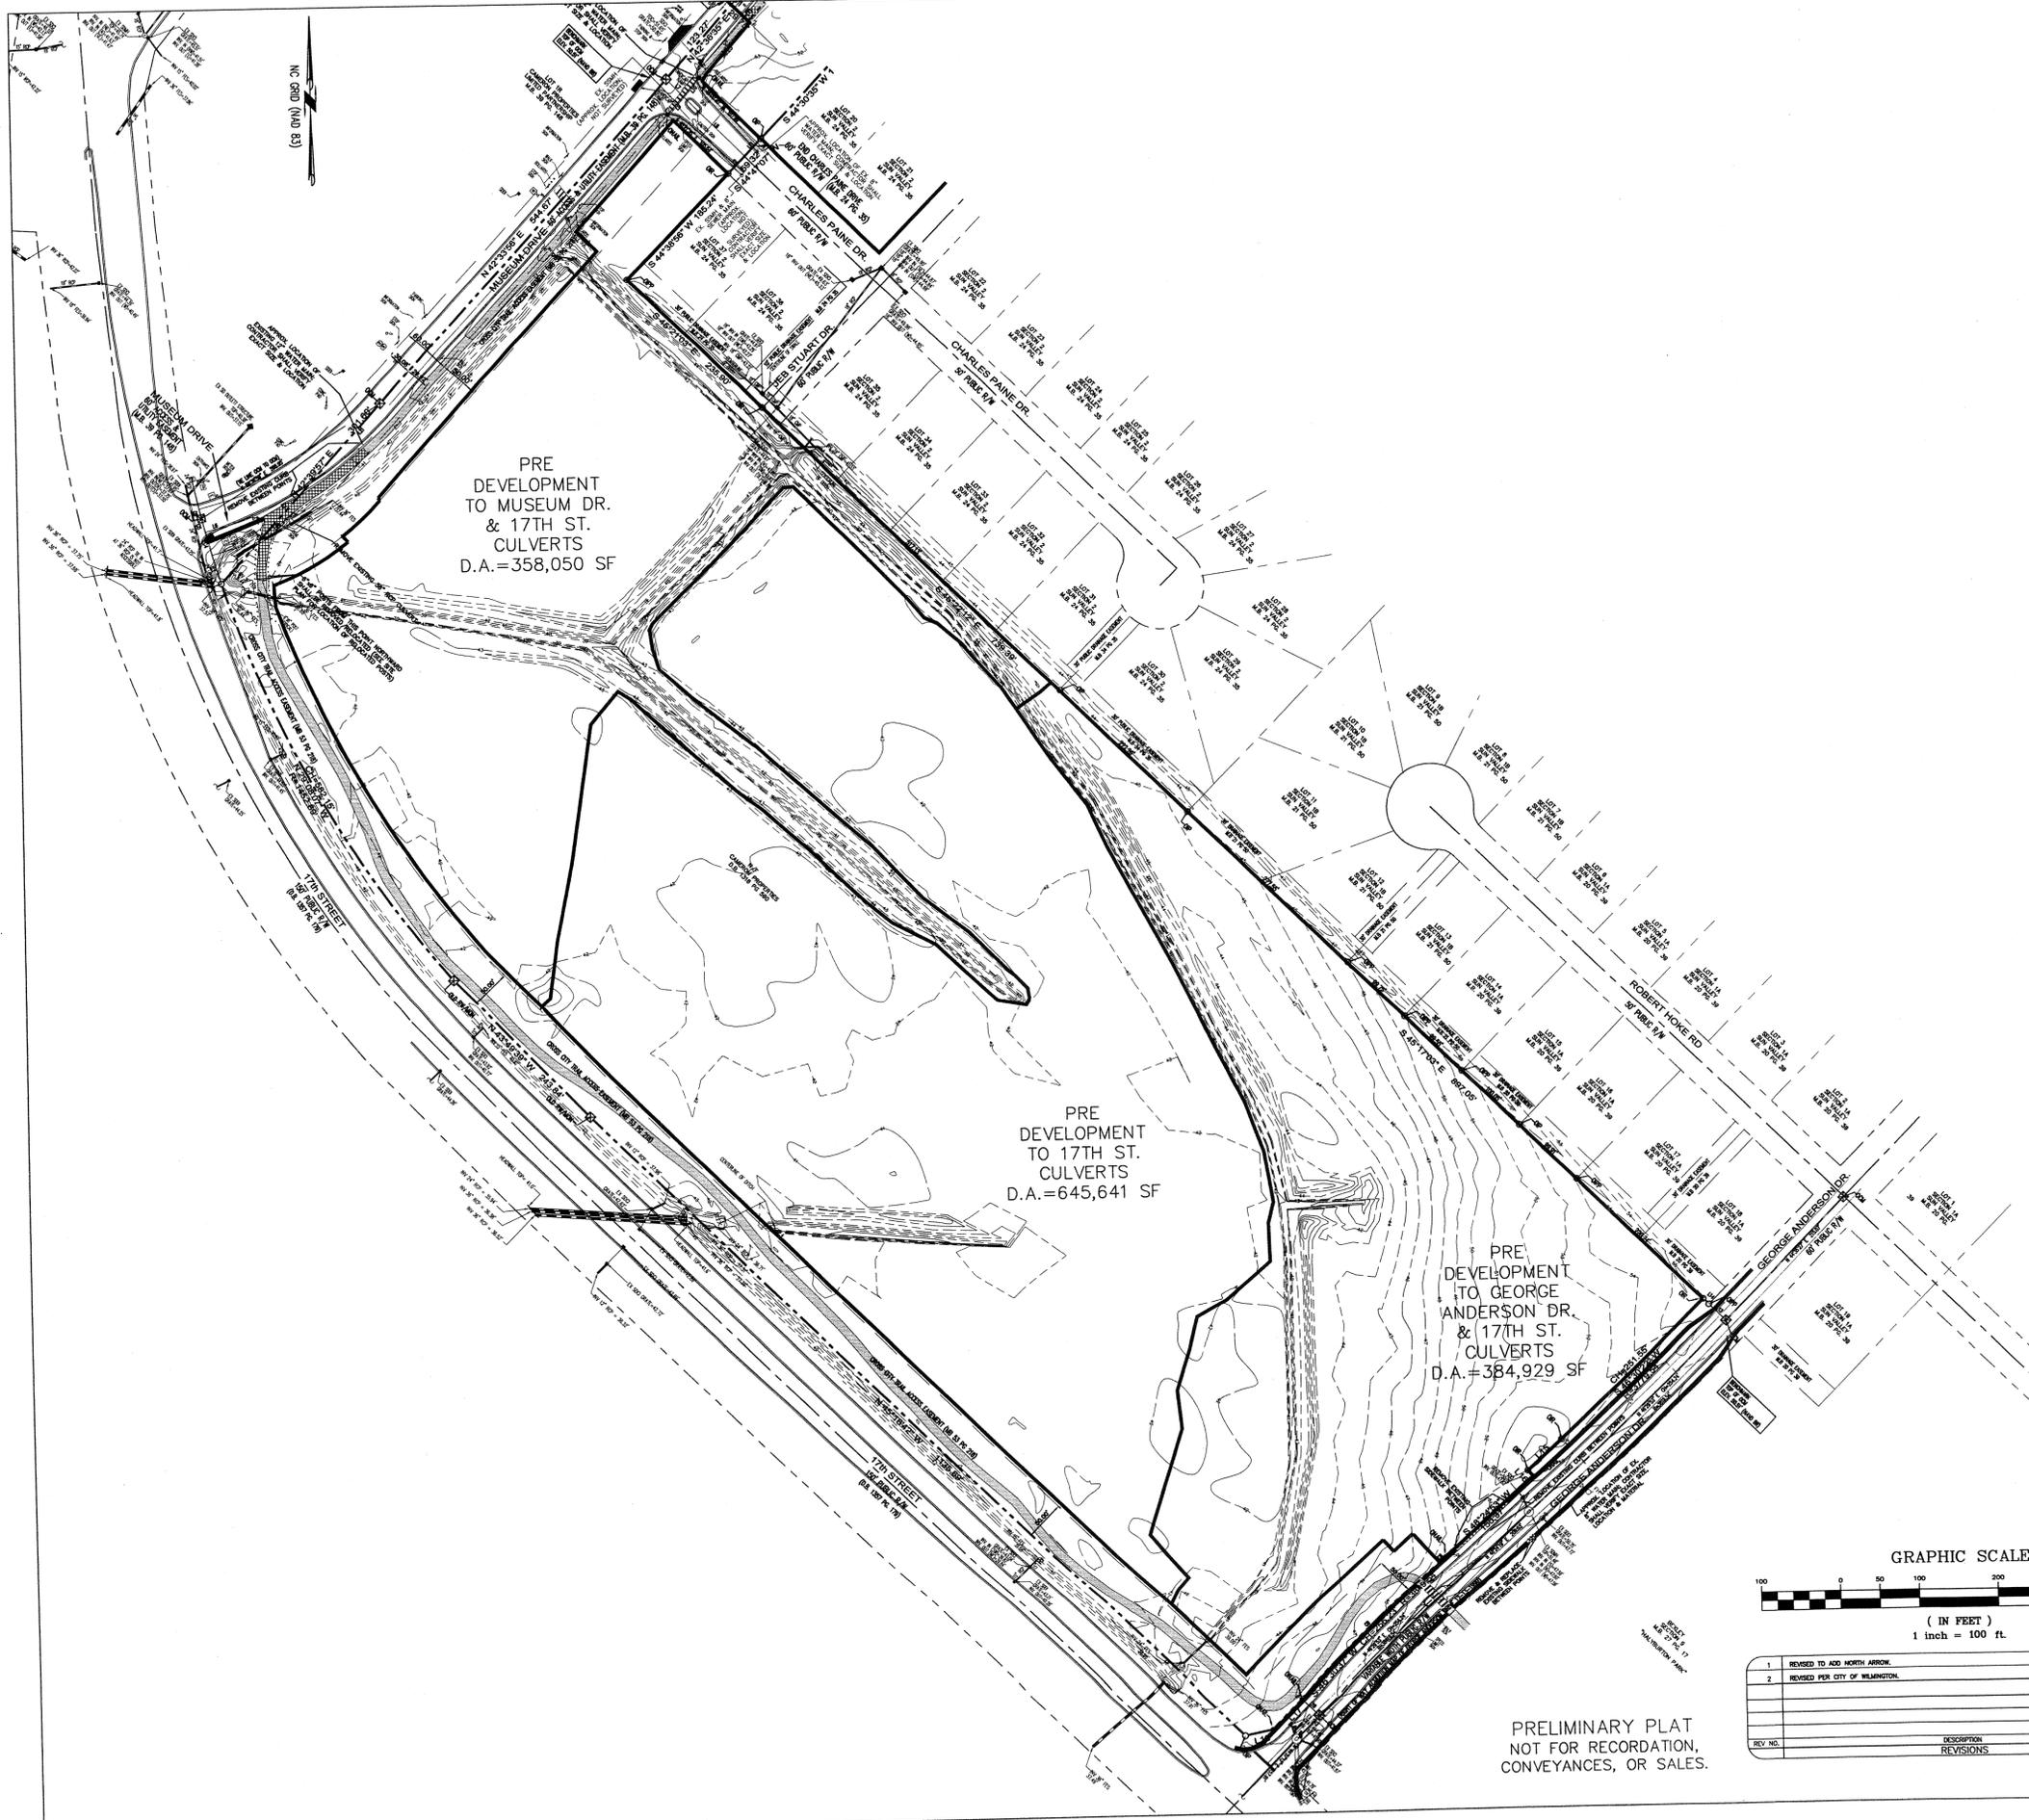

STORMWATER MANAGEMENT PLAN
APPROVED
 CITY OF WILMINGTON
 ENGINEERING DEPARTMENT
 DATE 8/27/14 PERMIT # 2014023
 SIGNED [Signature]

Approved Construction Plan

Name	Date
Planning: <i>MD</i>	8-28-14
Public Utilities: <i>NA</i>	
Traffic: <i>W. U. Jackson</i>	8/27/14
Fire: <i>[Signature]</i>	8/27/14

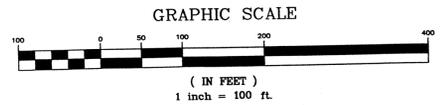

REV. NO.	DESCRIPTION	DATE
1	REVISED TO ADD NORTH ARROW.	4-14-14
2	REVISED FOR CITY OF WILMINGTON.	7-3-14

DRAINAGE AREA MAP
THE FORKS AT GALLERY PARK
 CITY OF WILMINGTON NEW HANOVER COUNTY NORTH CAROLINA



MALPASS ENGINEERING & SURVEYING, P.C.
 1184 SHIPYARD BOULEVARD
 WILMINGTON, NORTH CAROLINA 28412
 Phone: 910-392-5243 Fax: 910-392-5203 License No. C-2320

Owner: FORKS DEVELOPMENT, LLC
 P.O. BOX 3649
 WILMINGTON, NORTH CAROLINA 28406
 PHONE: 910-251-2324 FAX: 910-762-2680



DATE: 3-31-14
 SCALE: 1"=100'
 DRAWN: JCB
 CHECKED: JEM
 PROJECT NO: 243

SHEET NO. 16
 OF 33

PRELIMINARY PLAT
 NOT FOR RECORDATION,
 CONVEYANCES, OR SALES.

ON-SITE PROJECT AREA NOTES:

1. ART MUSEUM PROJECT AREA WAS REDUCED WHERE CROSS-CITY TRAIL PROJECT AREA OVERLAPPED IT.
2. THE CROSS-CITY TRAIL PROJECT AREA SHOWN IS BASED ON PROPOSED CHANGE TO CROSS-CITY TRAIL PROJECT AREA (PROJECT AREA ADDED IN SOME LOCATIONS & REDUCED IN SOME LOCATIONS).

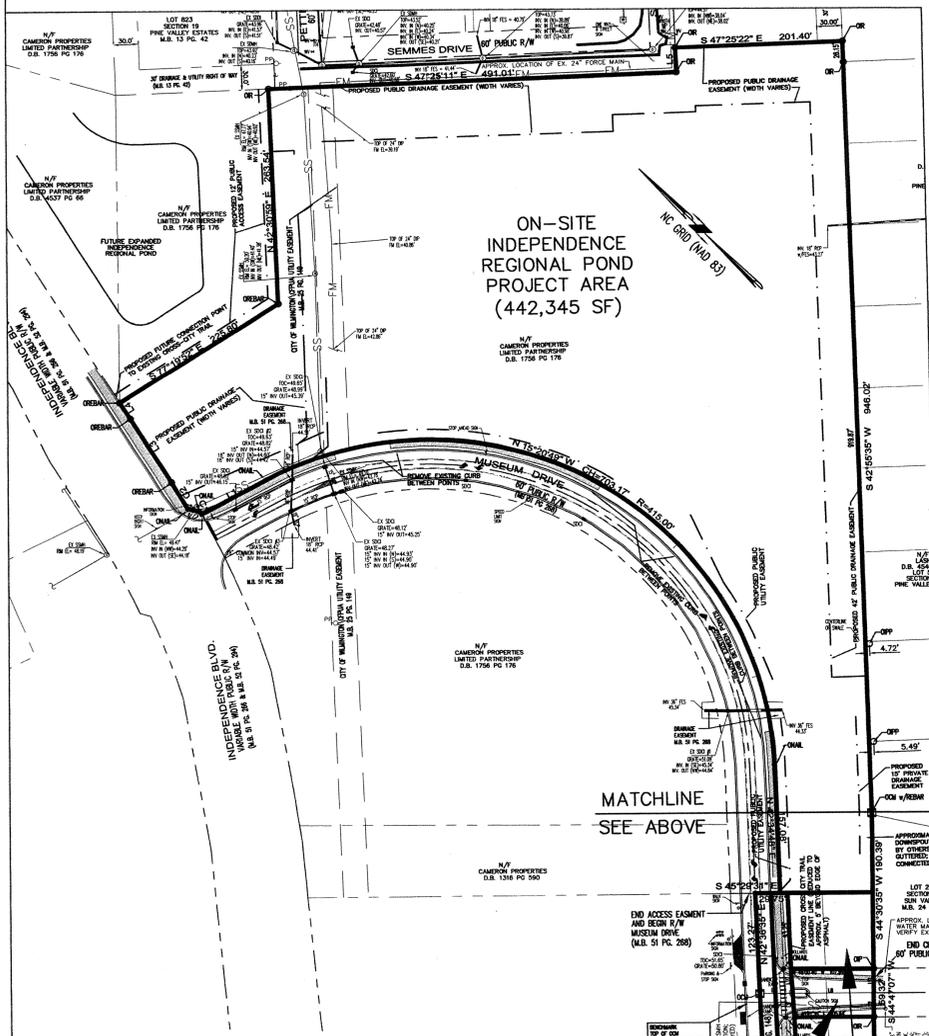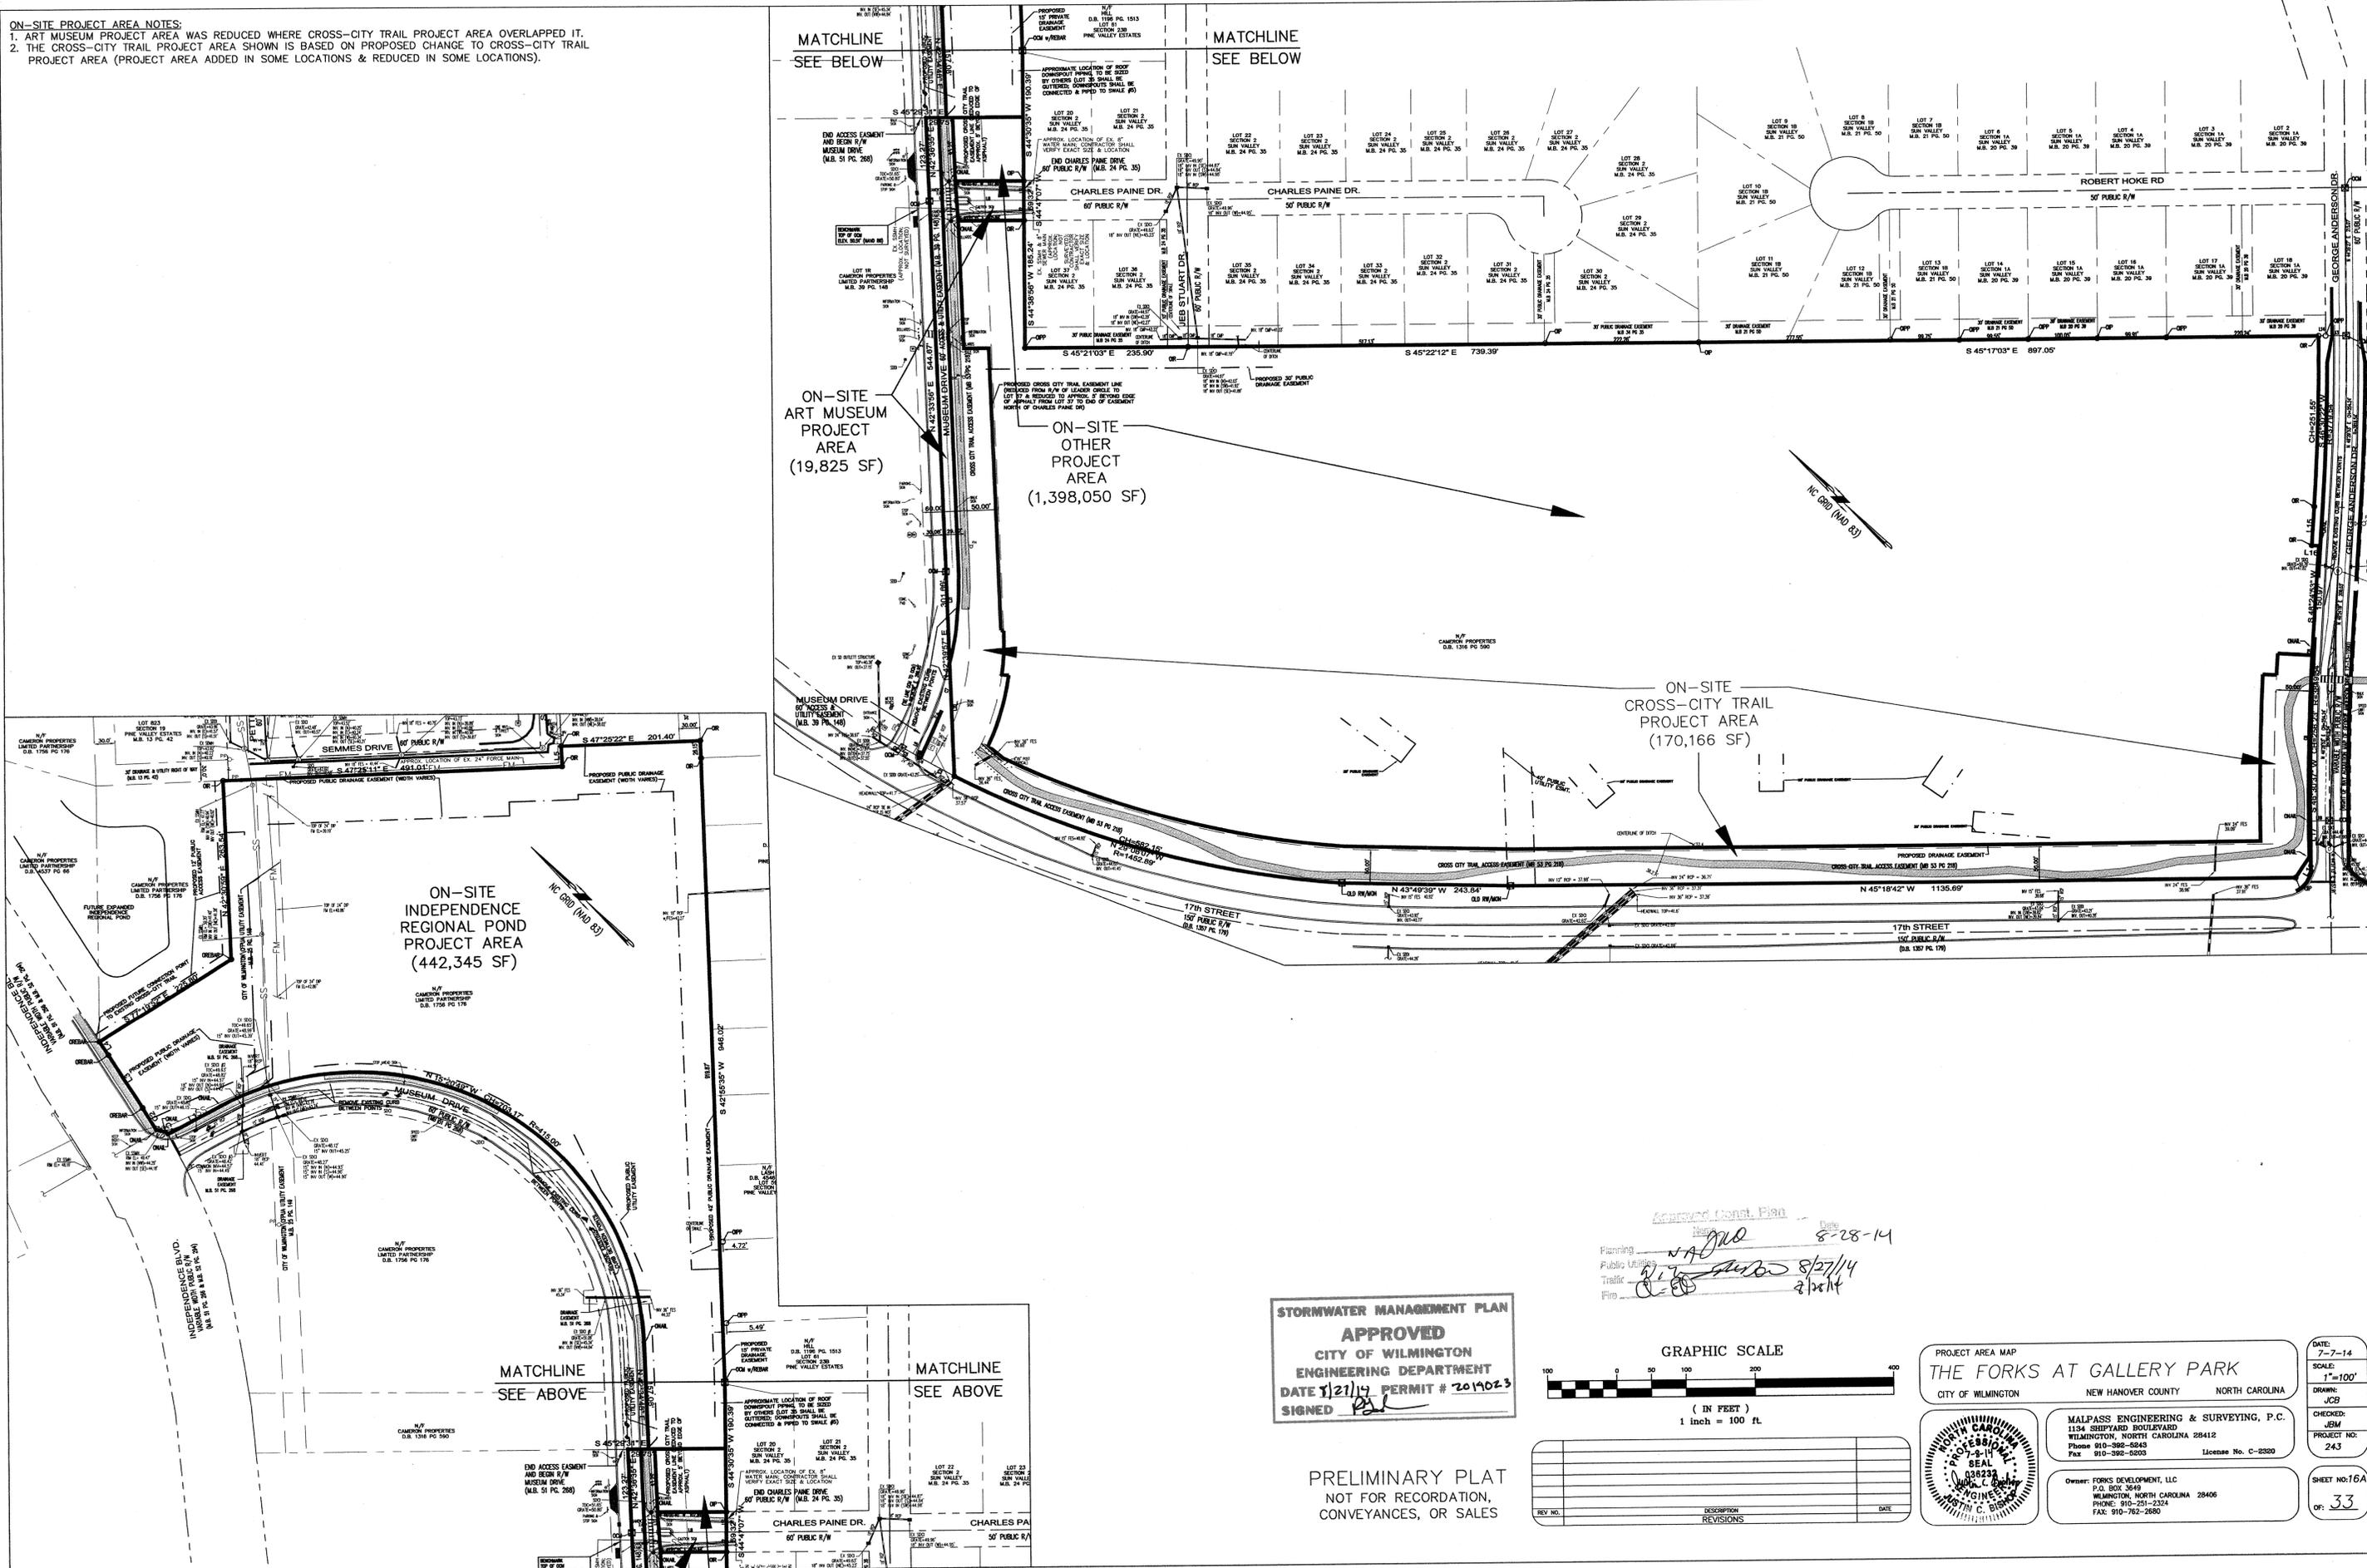

ON-SITE ART MUSEUM PROJECT AREA
(19,825 SF)


ON-SITE OTHER PROJECT AREA
(1,398,050 SF)

ON-SITE CROSS-CITY TRAIL PROJECT AREA
(170,166 SF)

ON-SITE INDEPENDENCE REGIONAL POND PROJECT AREA
(442,345 SF)

STORMWATER MANAGEMENT PLAN
APPROVED
CITY OF WILMINGTON
ENGINEERING DEPARTMENT
DATE 8/27/14 PERMIT # 2014023
SIGNED [Signature]

Approved Const. Plan
Planning: [Signature] Date: 8-28-14
Public Utilities: [Signature] 8/27/14
Traffic: [Signature] 8/27/14
Fire: [Signature] 8/27/14

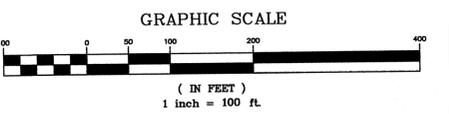


REV. NO.	DESCRIPTION	DATE

PROJECT AREA MAP
THE FORKS AT GALLERY PARK
CITY OF WILMINGTON NEW HANOVER COUNTY NORTH CAROLINA

MALPASS ENGINEERING & SURVEYING, P.C.
1134 SHIPYARD BOULEVARD
WILMINGTON, NORTH CAROLINA 28412
Phone: 910-392-5243
Fax: 910-392-5203 License No. C-2320


Owner: FORKS DEVELOPMENT, LLC
P.O. BOX 3549
WILMINGTON, NORTH CAROLINA 28406
PHONE: 910-251-2324
FAX: 910-762-2680

DATE: 7-7-14
SCALE: 1"=100'
DRAWN: JCF
CHECKED: JSM
PROJECT NO: 243
SHEET NO: 16A
OF: 33

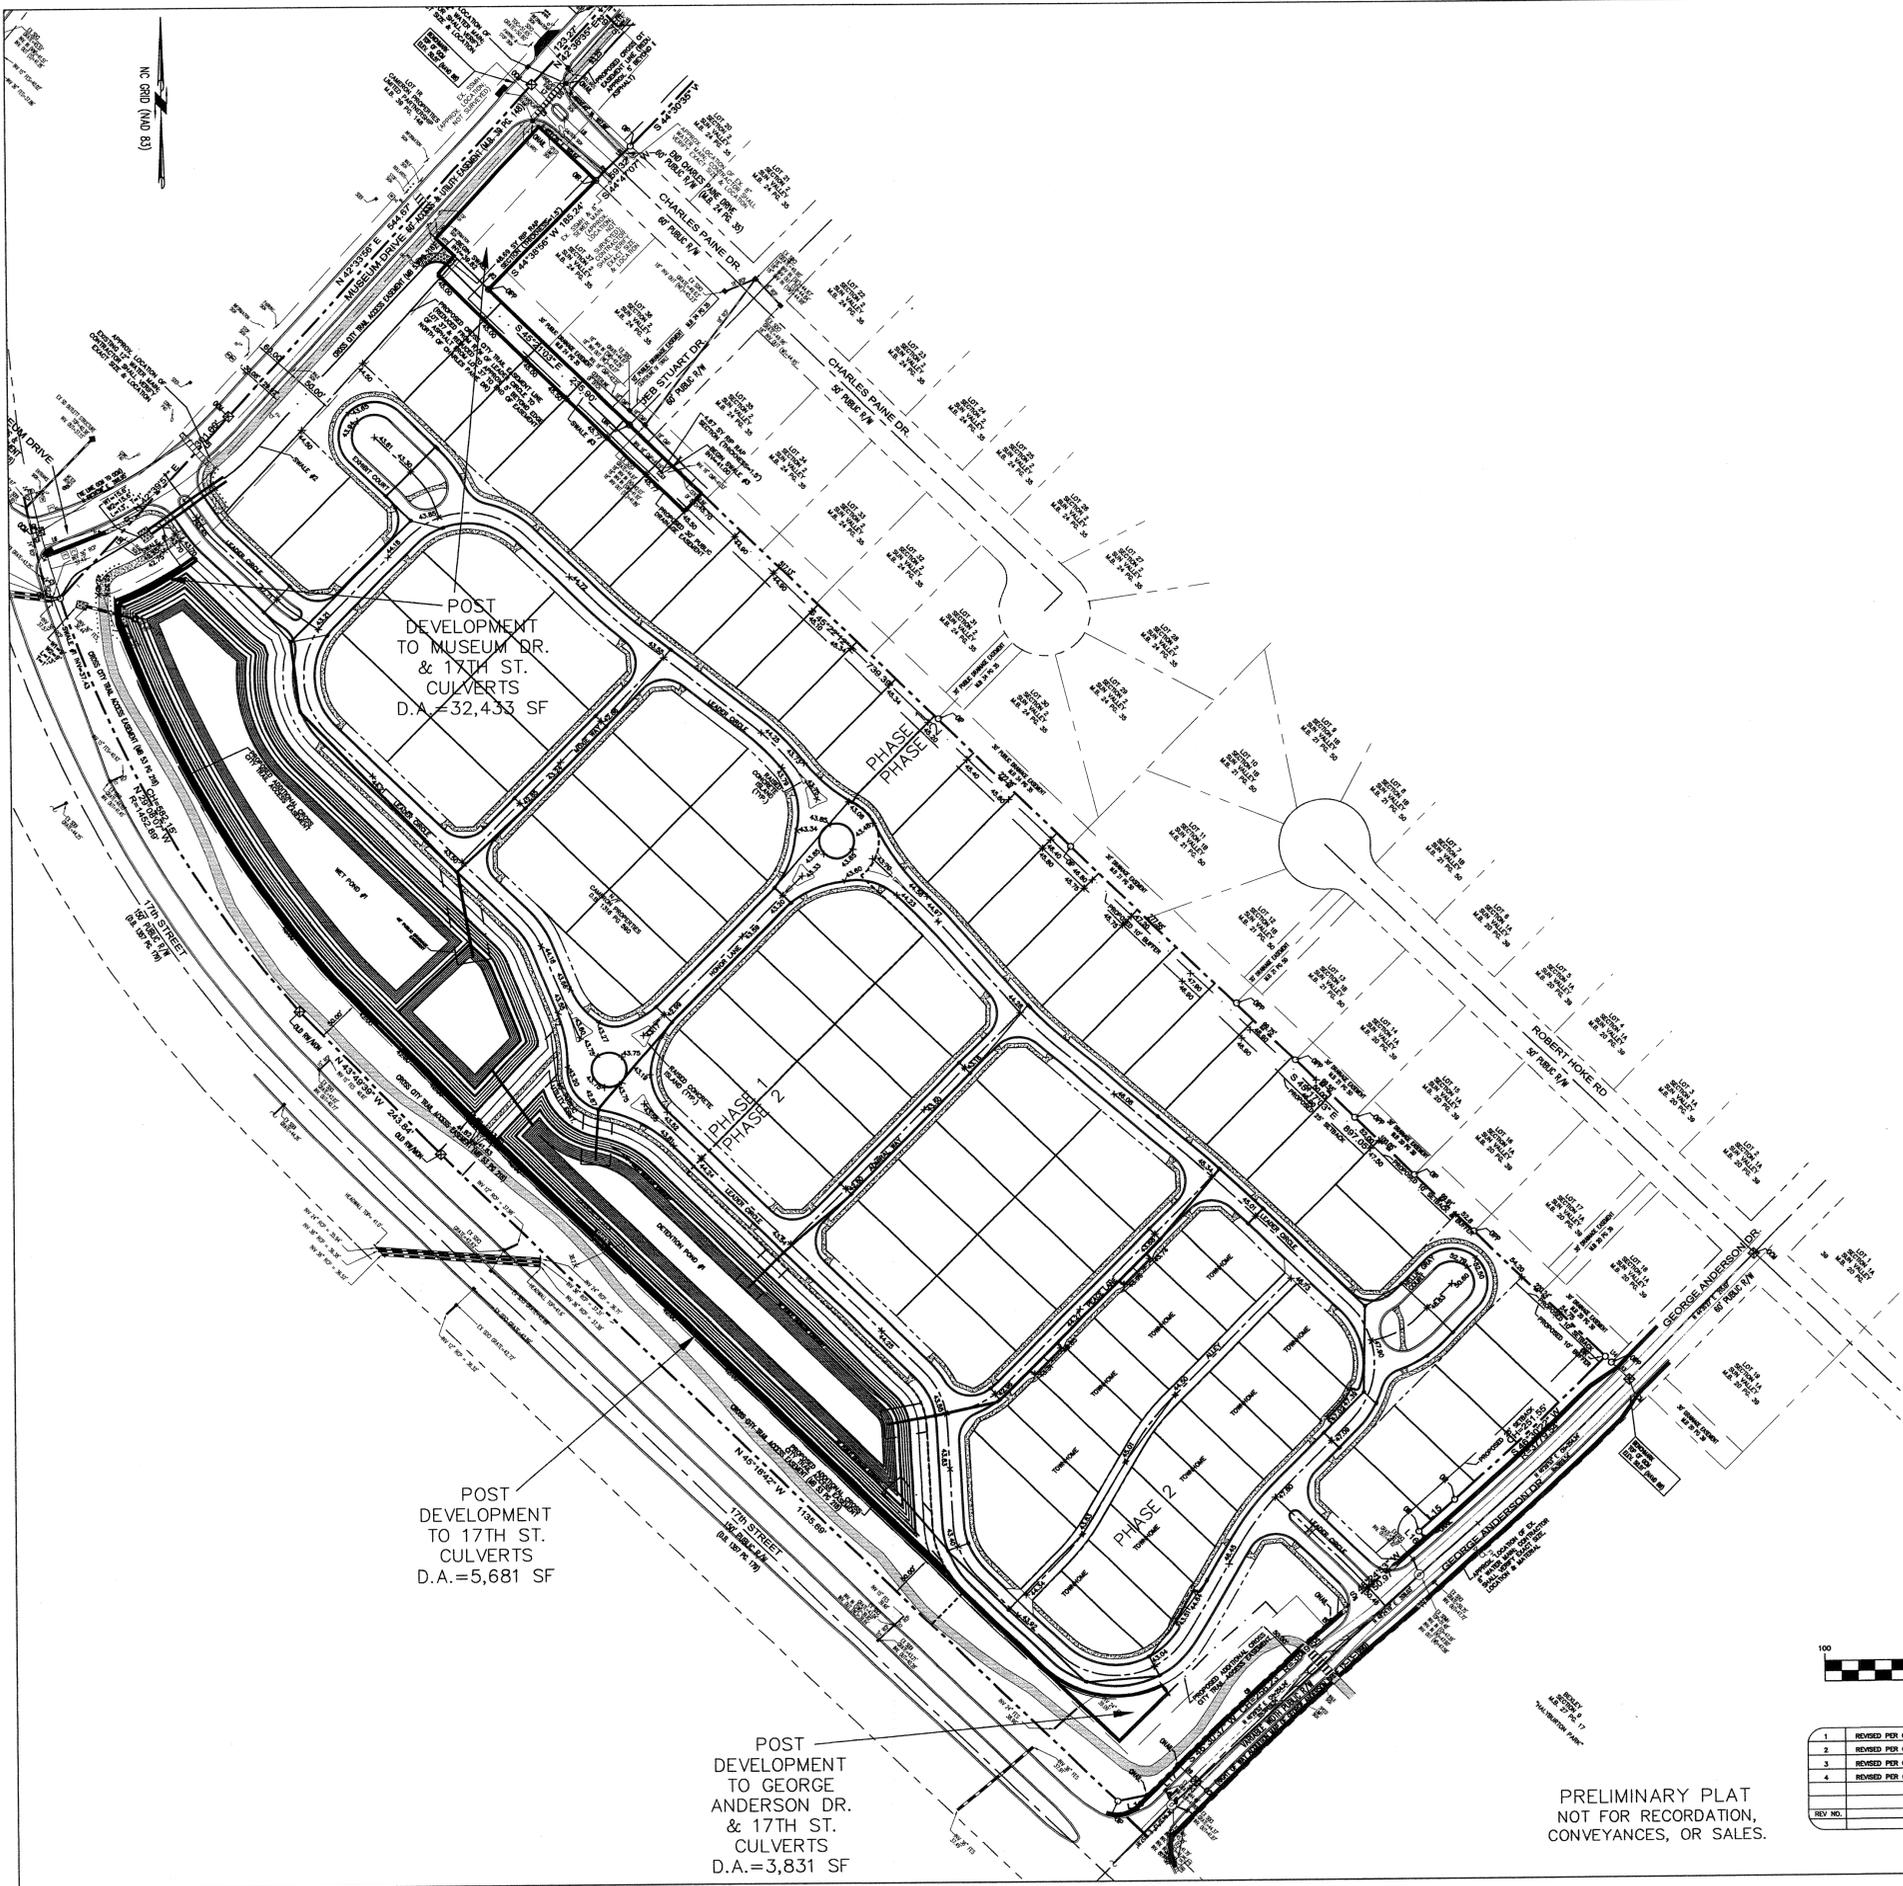

STORMWATER MANAGEMENT PLAN
APPROVED
 CITY OF WILMINGTON
 ENGINEERING DEPARTMENT
 DATE 5/21/14 PERMIT # 2014023
 SIGNED [Signature]

Approved Construction Plan
 Name [Signature] Date 8-28-14
 Planning [Signature]
 Public Utilities [Signature]
 Traffic [Signature]
 Fire [Signature]

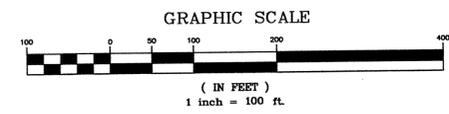

REV NO.	DESCRIPTION	DATE
1	REVISED PER CLIENT.	4-14-14
2	REVISED PER CITY OF WILMINGTON.	7-7-14
3	REVISED PER CITY OF WILMINGTON TO ADJUST ROUNDABOUTS.	8-18-14
4	REVISED PER CITY OF WILMINGTON.	8-21-14

DRAINAGE AREA MAP
THE FORKS AT GALLERY PARK
 CITY OF WILMINGTON NEW HANOVER COUNTY NORTH CAROLINA




MALPASS ENGINEERING & SURVEYING, P.C.
 1154 SHEPARD BOULEVARD
 WILMINGTON, NORTH CAROLINA 28412
 Phone 910-362-6243
 Fax 910-362-6250 License No. C-2320

Owner: FORKS DEVELOPMENT, LLC
 P.O. BOX 3649
 WILMINGTON, NORTH CAROLINA 28406
 PHONE: 910-251-2324
 FAX: 910-762-2680

DATE: 3-31-14
 SCALE: 1"=100'
 DRAWN: JCS
 CHECKED: JEM
 PROJECT NO: 243
 SHEET NO: 17
 OF: 33

PRELIMINARY PLAT
 NOT FOR RECORDATION,
 CONVEYANCES, OR SALES.

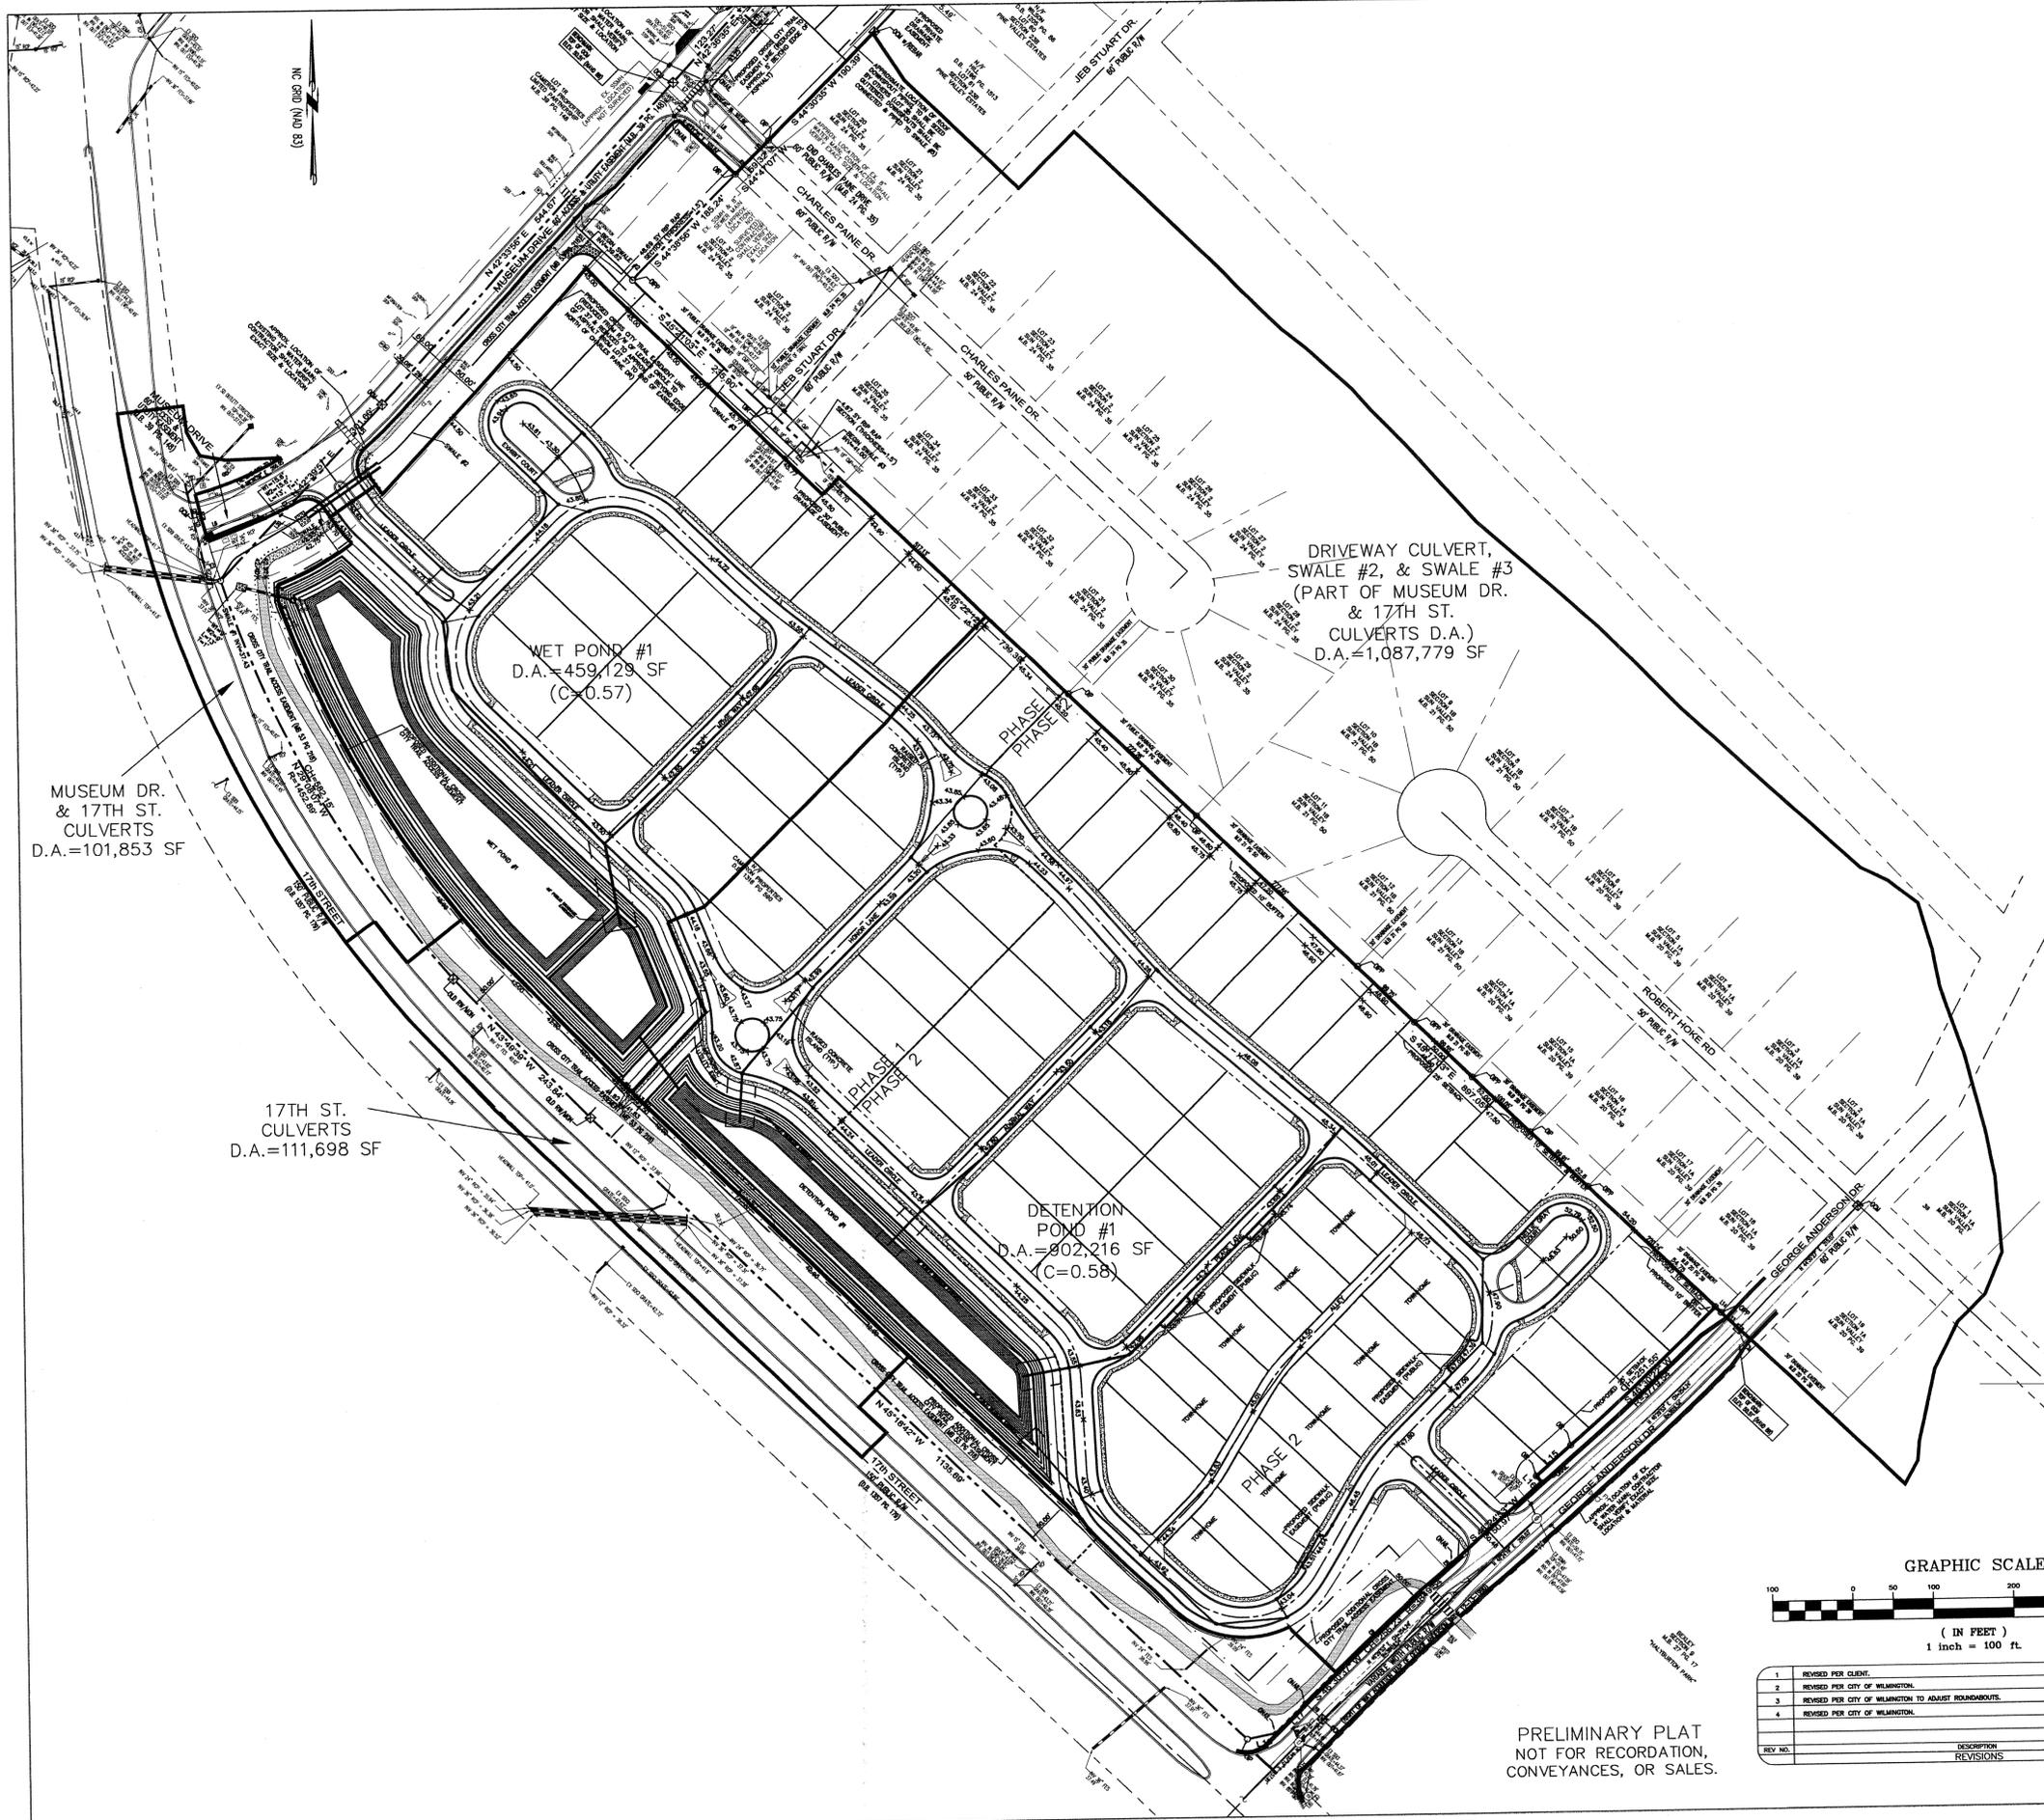

MUSEUM DR. & 17TH ST. CULVERTS
D.A.=101,853 SF

17TH ST. CULVERTS
D.A.=111,698 SF


WET POND #1
D.A.=459,129 SF
(C=0.57)

DRIVEWAY CULVERT,
SWALE #2, & SWALE #3
(PART OF MUSEUM DR.
& 17TH ST.
CULVERTS D.A.)
D.A.=1,087,779 SF

DETENTION
POND #1
D.A.=802,216 SF
(C=0.58)

STORMWATER MANAGEMENT PLAN
APPROVED
CITY OF WILMINGTON
ENGINEERING DEPARTMENT
DATE 8/27/14 PERMIT # 2814023
SIGNED [Signature]

Approved Construction Plan
Name [Signature] Date 8-28-14
Planning [Signature]
Public Utilities [Signature]
Traffic [Signature] 8/27/14
Fire [Signature] 8-28-14

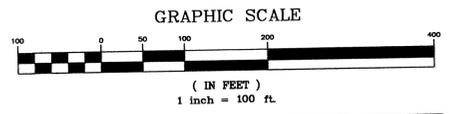

REV. NO.	DESCRIPTION	DATE
1	REVISED PER CLIENT.	4-14-14
2	REVISED PER CITY OF WILMINGTON.	7-2-14
3	REVISED PER CITY OF WILMINGTON TO ADJUST ROUNDABOUTS.	8-18-14
4	REVISED PER CITY OF WILMINGTON.	8-21-14

PRELIMINARY PLAT
NOT FOR RECORDATION,
CONVEYANCES, OR SALES.

DRAINAGE AREA MAP
THE FORKS AT GALLERY PARK
CITY OF WILMINGTON NEW HANOVER COUNTY NORTH CAROLINA



MALPASS ENGINEERING & SURVEYING, P.C.
1134 SHIPYARD BOULEVARD
WILMINGTON, NORTH CAROLINA 28412
Phone 910-382-5245 Fax 910-382-5203 License No. C-2820

Owner: FORKS DEVELOPMENT, LLC
P.O. BOX 3840
WILMINGTON, NORTH CAROLINA 28406
PHONE: 910-251-2324
FAX: 910-762-2690

DATE: 3-31-14
SCALE: 1"=100'
DRAWN: JCB
CHECKED: JEM
PROJECT NO: 243
SHEET NO: 18
OF: 33

NOTE
THE FOLLOWING DRAINAGE AREAS OVERLAP: DI-4 & CB-39, DI-4 & CB-11, DI-2 & CB-11,
DI-2 & CB-44, AND DI-2 & CB-34.

INLET	DRAINAGE AREA (ACRES)
CB-1	0.17
CB-2	0.59
CB-3	0.59
CB-4	0.65
CB-5	0.60
CB-6	1.17
CB-7	0.07
CB-8	0.21
CB-9	0.48
CB-10	0.77
CB-11	0.46
CB-12	0.49
CB-13	0.48
CB-14	1.52
CB-15	0.28
CB-16	0.82
CB-17	0.76
CB-18	0.63
CB-19	0.66
CB-20	1.26
CB-21	0.18
CB-22	0.81
CB-23	0.80
CB-24	0.59
CB-25	0.60
CB-26	1.27
CB-27	0.11
CB-28	0.74
CB-29	0.66
CB-30	0.53
CB-31	0.73
CB-32	0.40
CB-33	0.76
CB-34	0.22
CB-35	0.41
CB-37	0.07
CB-38	0.80
CB-39	0.63
CB-40	0.13
CB-41	0.24
CB-42	0.43
CB-43	0.87
CB-44	0.64
CB-45	0.62
CB-46	1.05
CB-47	0.58
CB-48	0.61
CB-49	0.46
CB-50	0.99
CB-51	1.14
CB-52	1.02
CB-53	0.81
CB-54	1.01
CB-55	0.26
CB-56	0.24
DI-1	0.25
DI-2	0.47
EX. CI-1	0.33
EX. CI-2	0.12
EX. CI-3	1.03


SEE PLAN TITLED "INDEPENDENCE REGIONAL FACILITY" BY HANOVER DESIGN SERVICES, P.A. WITH A SEAL DATE OF 3-24-04 FOR CONTINUATION OF DRAINAGE AREA LINE FOR INDEPENDENCE REGIONAL FACILITY (SWB 951208)

SEE PLAN TITLED "INDEPENDENCE REGIONAL FACILITY" BY HANOVER DESIGN SERVICES, P.A. WITH A SEAL DATE OF 3-24-04 FOR CONTINUATION OF DRAINAGE AREA LINE FOR INDEPENDENCE REGIONAL FACILITY (SWB 951208)

APPROXIMATE LOCATION OF DRAINAGE AREA LINE FOR INDEPENDENCE REGIONAL FACILITY (SWB 951208) TAKEN FROM PLAN TITLED "INDEPENDENCE REGIONAL FACILITY" BY HANOVER DESIGN SERVICES, P.A. WITH A SEAL DATE OF 3-24-04

STORMWATER MANAGEMENT PLAN APPROVED
CITY OF WILMINGTON
ENGINEERING DEPARTMENT
DATE 8/27/14 PERMIT # 2014023
SIGNED [Signature]

Approved Construction Plan
Name [Signature] Date 8-28-14
Planning [Signature] B/A
Public Utilities [Signature] 8/27/14
Traffic [Signature] 8/27/14
Fire [Signature] 8/27/14

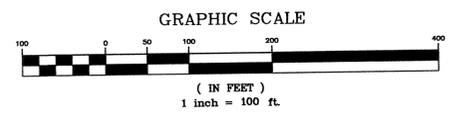

DRAINAGE AREA MAP
THE FORKS AT GALLERY PARK
CITY OF WILMINGTON NEW HANOVER COUNTY NORTH CAROLINA




MALPASS ENGINEERING & SURVEYING, P.C.
1154 SHEPARD BOULEVARD
WILMINGTON, NORTH CAROLINA 28412
Phone 910-392-5243 License No. C-2320
Fax 910-392-5203

Owner: FORKS DEVELOPMENT, LLC
P.O. BOX 3649
WILMINGTON, NORTH CAROLINA 28406
PHONE: 910-251-2324
FAX: 910-762-2680


REV. NO.	DESCRIPTION	DATE
1	REVISED PER CLIENT	4-14-14
2	REVISED PER CITY OF WILMINGTON	7-7-14
3	REVISED PER CITY OF WILMINGTON TO ADJUST ROUNDABOUTS	8-20-14
4	REVISED PER CITY OF WILMINGTON	8-21-14
5	REVISED PER CITY OF WILMINGTON	8-28-14
6	REVISED PER CITY OF WILMINGTON	8-28-14

PRELIMINARY PLAT
NOT FOR RECORDATION,
CONVEYANCES, OR SALES.

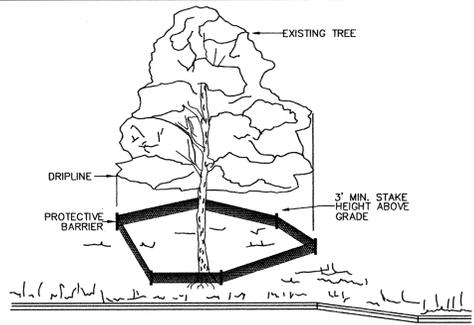


NOTE: TREES TO BE SAVED WILL BE CLEARLY MARKED PRIOR TO CONSTRUCTION AND A PROTECTIVE BARRIER IS TO BE INSTALLED AT THE DRIPLINE. DRIPLINE - THE AREA OF SOIL DIRECTLY BENEATH THE TREE EXTENDING OUT TO THE TIPS OF THE OUTERMOST BRANCHES.

METHOD OF TREE PROTECTION DURING CONSTRUCTION
SD 15-08
NOT TO SCALE


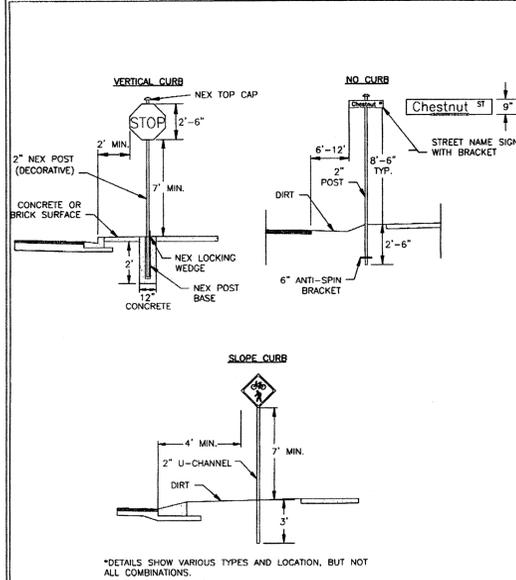


STANDARD DETAIL
STREET SIGNS AND LOCATION
DATE: NOVEMBER, 2011
DRAWN BY: JSR
CHECKED BY: BDR, P.E.
SCALE: NOT TO SCALE
SHEET 1 of 2
SD 15-03


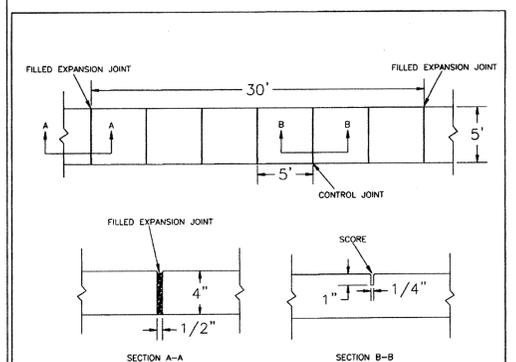


NOTES:
1. JOINT MATERIAL TO COMPLY WITH CURRENT NCDOT STANDARDS.
2. SANITARY SEWER CLEAN-OUTS, WATER METERS, MANHOLES, AND VALVE LIDS TO BE LOCATED OUTSIDE SIDEWALK WHERE FEASIBLE.
3. MINIMUM SIDEWALK WIDTH TO BE 6' MINIMUM IF PLACED AT BACK OF CURB.
4. CONCRETE FOR ALL SIDEWALKS (EXCEPT ANY PORTION CONTAIN WITHIN A DRIVEWAY APRON) SHALL BE CLASS "A" - 3,000 PSI.
5. MINIMUM REPLACEMENT FOR REPAIRS IS A 5' X 5' PANEL.
6. 4" STONE BASE MAY BE REQUIRED FOR POOR SOIL CONDITIONS.
7. MINIMUM DEPTH FOR TUNNELING BELOW SIDEWALK IS 12".
8. MAX ADJACENT GROUND SLOPE WITHOUT RAILING IS 2:1.
9. MIN GRADE FOR PROPER DRAINAGE IS 1% IN AT LEAST 1 DIRECTION. MAX CROSS SLOPE IS 2%. MAX LONGITUDINAL SLOPE IS 8.3%, 10% IF LIMITED BY EXISTING CONDITIONS, OR NO GREATER THAN THE SLOPE OF THE EXISTING ADJACENT ROAD.

STANDARD DETAIL
SIDEWALK
DATE: OCTOBER, 2010
DRAWN: PWR/SR
CHECKED: DEC
SCALE: NOT TO SCALE
SD 3-10

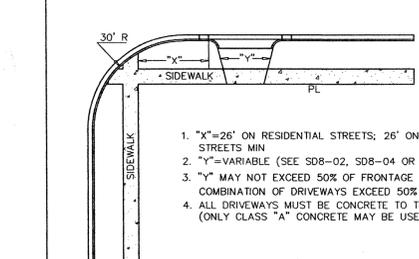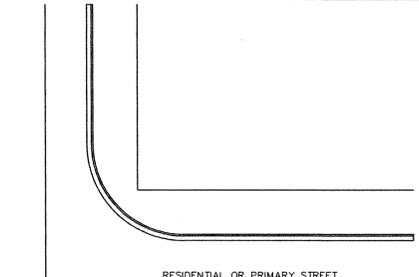

GENERAL DRIVEWAY NOTES
SD 8-07
NOT TO SCALE

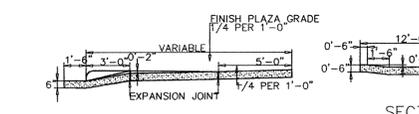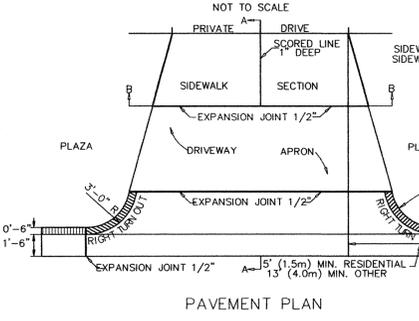


STANDARD DRIVEWAY DETAIL
SD 8-02
NOT TO SCALE

**TABLE 4
DRIVEWAY TAPER WIDTHS AND MINIMUM SIDE PROPERTY LINE OFFSETS**

Type of Use	Right Turn Into Driveway		Property Line Offset (ft) (b)		Right Turn Out of Driveway		Property Line Offset (ft) (b)	
	Minimum	Maximum	Minimum	Maximum	Minimum	Maximum	Minimum	Maximum
1 or 2 Family Residential	5	13	0	3	13	2		
Other								
Two-way Street								
Two-way Driveway	13	c	6.5	13	c	6.5		
One-way Driveway								
Entrance	13	c	6.5	3	13	16.5		
Exit	3	13	16.5	13	c	6.5		
One-way Street-Right Side								
Two-way Driveway	13	c	6.5	13	c	6.5		
One-way Driveway								
Entrance	13	c	6.5	3	3	16.5		
Exit	3	3	16.5	13	c	6.5		
One-way Street-Left Side								
Two-way Driveway	3	13	16.5	3	13	16.5		
One-way Driveway								
Entrance	3	3	16.5	13	c	6.5		
Exit	13	c	6.5	3	3	16.5		


a. See SD-8-02 for location of measurements.
b. Measured at the curb line or edge of roadway, parallel to the edge of pavement.
c. This distance may equal the perpendicular distance between the back of the curb (or edge of pavement) and the edge of sidewalk (or sidewalk area) nearest the roadway, provided that this distance is greater than thirteen (13) feet.

NOTES:
1. The maximum width of the driveway at the gutter flow line measured between the points where the curb returns or driveway apron meets the curb line or edge of roadway is sixty-two (62) feet.
2. If a single driveway is allowed to serve two adjacent residences, the property line offsets may be waived by the City Engineer and the construction, maintenance and closure costs shall be a joint responsibility of each adjacent property owner.
3. If special conditions warrant, the City Engineer may modify widths and geometric requirements on a case by case basis.

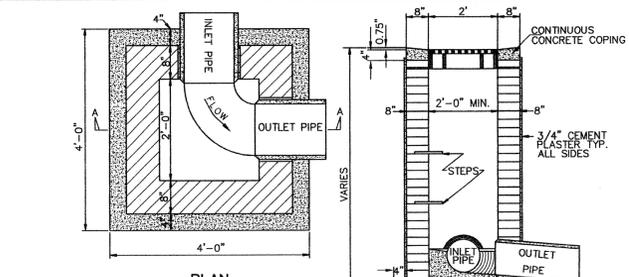


NOTE: FRAME AND GRATE TO BE STANDARD CITY OF WILMINGTON CAST IRON FRAME AND GRATE PER SD 14-04

GRILL BASIN
SD 2-02
NOT TO SCALE

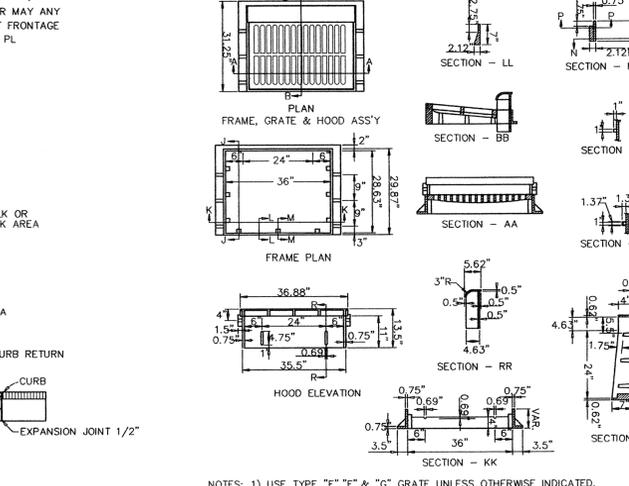


NOTES: 1) USE TYPE "E", "F", "G" GRATE UNLESS OTHERWISE INDICATED, OTHERWISE INDICATED.
2) TOP OF HOOD CASTING SHALL HAVE RAISED LETTERS WHICH SAY: "KEEP STORM DRAIN CLEAN! DRAINS TO CREEK" PROVIDE PICTURE OF FISH BETWEEN TWO STATEMENTS.

CATCH BASIN CASTING FOR PRE-CAST
SD 2-19
NOT TO SCALE

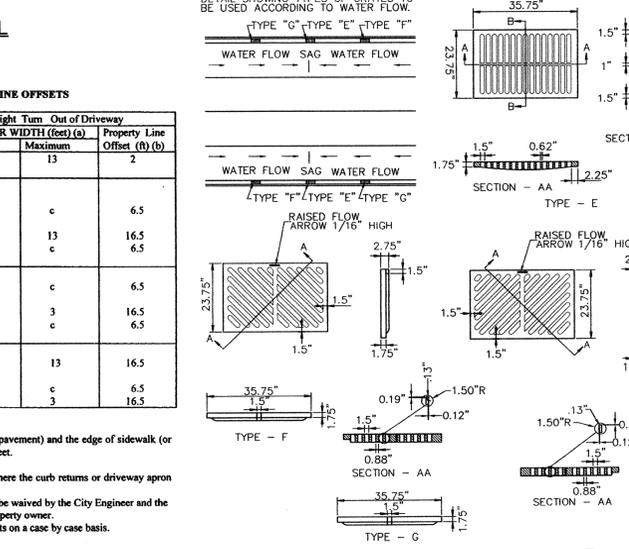


CATCH BASIN GRATE FOR PRE-CAST
SD 2-20
NOT TO SCALE


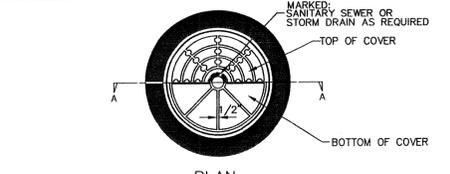


NOTE: RING & COVER CONTACT SURFACES SHALL BE MACHINED SO AS TO INSURE EVEN BEARING OF COVER ON RING

STANDARD MANHOLE RING AND COVER
SD 14-01
NOT TO SCALE

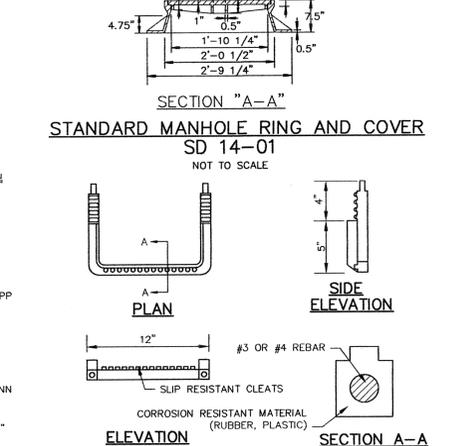


STANDARD SLIP RESISTANT MANHOLE STEP
SD 14-10
NOT TO SCALE

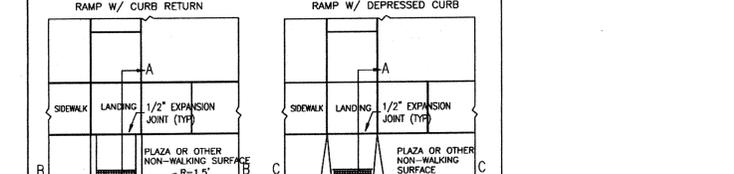 


NOTE: RAMP & COVER CONTACT SURFACES SHALL BE MACHINED SO AS TO INSURE EVEN BEARING OF COVER ON RAMP


STANDARD MANHOLE RING AND COVER
SD 14-01
NOT TO SCALE

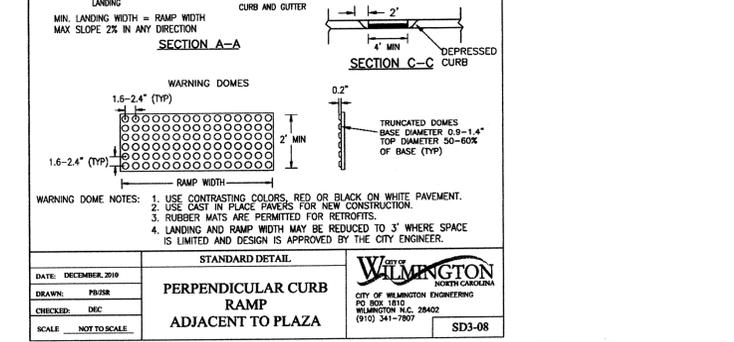


STANDARD SLIP RESISTANT MANHOLE STEP
SD 14-10
NOT TO SCALE

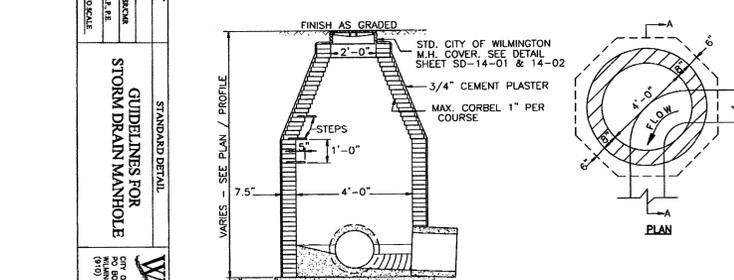

STANDARD DRIVEWAY DETAIL
SD 8-02
NOT TO SCALE

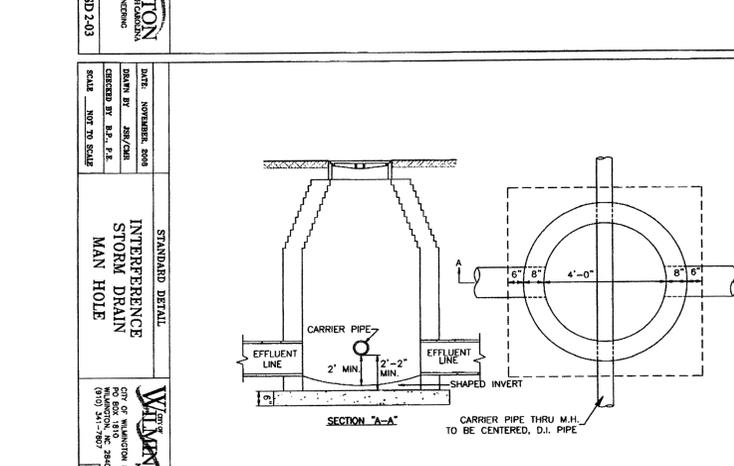

STANDARD DETAIL
INTERFERENCE STORM DRAIN MAN HOLE
SD 2-05

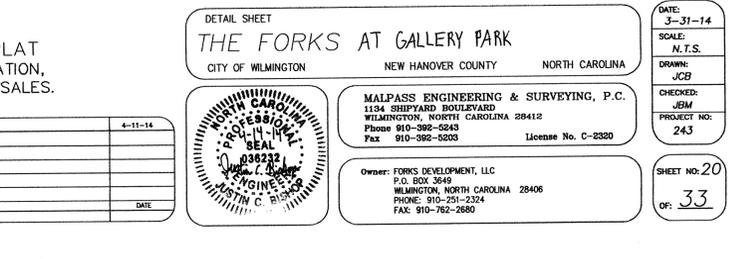

STORMWATER MANAGEMENT PLAN
APPROVED
CITY OF WILMINGTON
ENGINEERING DEPARTMENT
DATE 1/27/14 PERMIT # 20A023
SIGNED [Signature]

Approved Construction Plan
Name: [Signature] Date: 8-28-14
Planning: [Signature] 8/27/14
Public Utilities: [Signature] 8/27/14
Traffic: [Signature] 8/27/14
Fire: [Signature] 8/27/14

REV NO.	DESCRIPTION	DATE
1	REVISED TO ADD DETAILS	8-11-14

PRELIMINARY PLAT
NOT FOR RECORDATION,
CONVEYANCES, OR SALES.



THE FORKS AT GALLERY PARK
CITY OF WILMINGTON
NEW HANOVER COUNTY
NORTH CAROLINA




MALPASS ENGINEERING & SURVEYING, P.C.
1134 SHIFFARD BOULEVARD
WILMINGTON, NORTH CAROLINA 28412
Phone 910-392-5243
Fax 910-392-5250 License No. C-2320

Owner: FORKS DEVELOPMENT, LLC
P.O. BOX 3649
WILMINGTON, NORTH CAROLINA 28406
PHONE: 910-251-2324
FAX: 910-762-2680


DATE: 3-31-14
SCALE: N.T.S.
DRAWING: JCB
CHECKER: JEM
PROJECT NO: 243
SHEET NO: 20
OF: 33

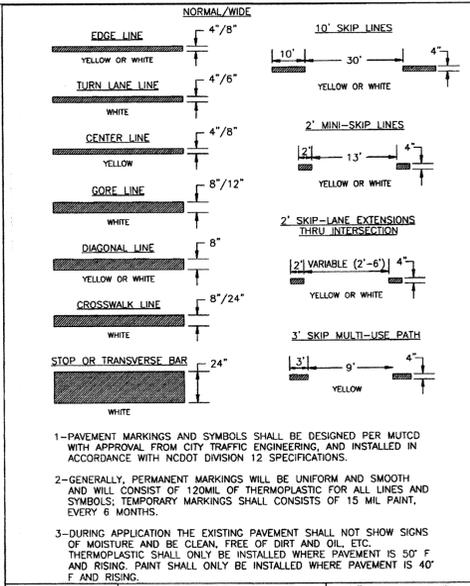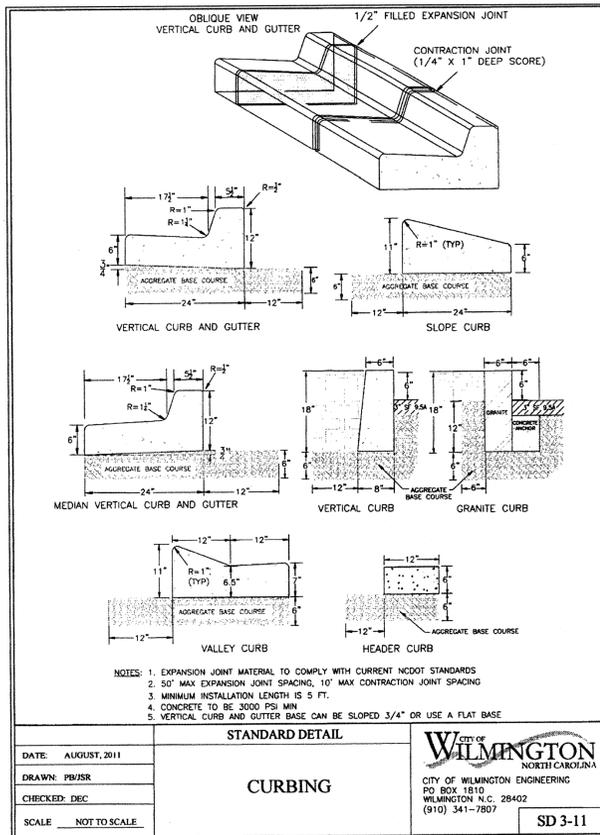


DATE: DECEMBER 2011	STANDARD DETAIL	WILMINGTON NORTH CAROLINA CITY OF WILMINGTON ENGINEERING PO BOX 1810 WILMINGTON, NC 28402 (910) 341-7807	SD 11-01
DRAWN BY: JSR	PAVEMENT MARKINGS LINE TYPES		
CHECKED BY: BOK, P.E.			
SCALE: NOT TO SCALE			

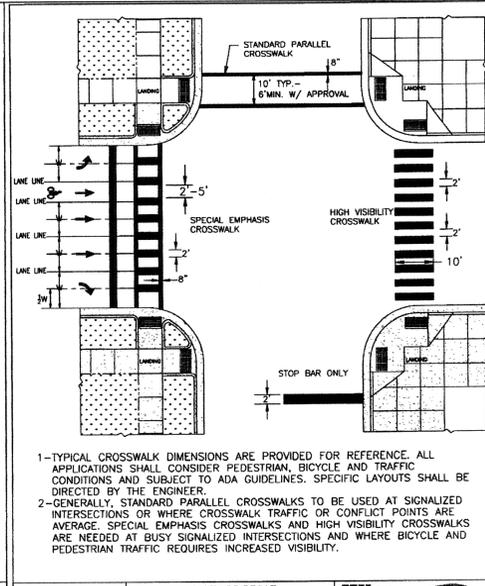

DATE: FEBRUARY 2012	STANDARD DETAIL	WILMINGTON NORTH CAROLINA CITY OF WILMINGTON ENGINEERING PO BOX 1810 WILMINGTON, NC 28402 (910) 341-7807	SD 11-11
DRAWN BY: JSR	CROSSWALK PAVEMENT MARKINGS		
CHECKED BY: BOK, P.E.			
SCALE: NOT TO SCALE			

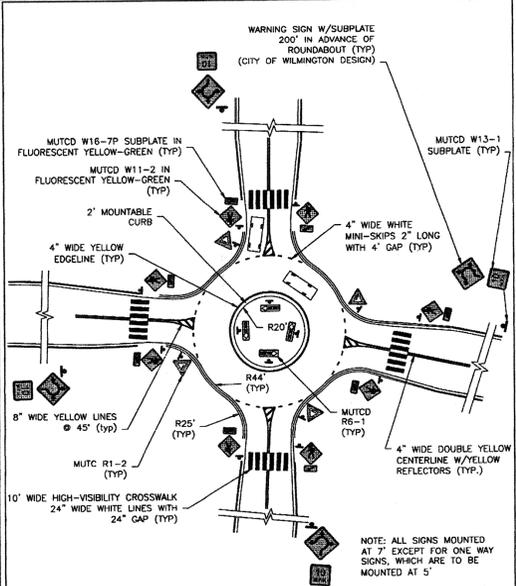

DATE: 2003	STANDARD DETAIL	WILMINGTON NORTH CAROLINA CITY OF WILMINGTON ENGINEERING PO BOX 1810 WILMINGTON, NC 28402 (910) 341-7807	SD 11-14
DRAWN BY: RLB	PAVEMENT MARKINGS ROUNDABOUT		
CHECKED BY: JSR			
SCALE: NOT TO SCALE			

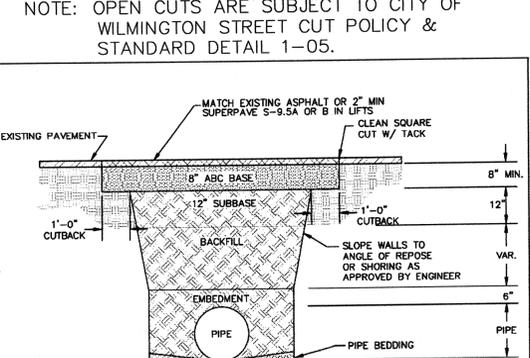

DATE: September 18, 2008	STANDARD DETAIL	WILMINGTON NORTH CAROLINA CITY OF WILMINGTON ENGINEERING 414 CHESTNUT STREET WILMINGTON, N.C. 28401 (910) 341-7807	SD 1-05
DRAWN BY: JSR	PAVEMENT REPAIRS DETAIL		
CHECKED BY: D.E.C., P.E.			
SCALE: NOT TO SCALE			

DATE: AUGUST, 2011	STANDARD DETAIL	WILMINGTON NORTH CAROLINA CITY OF WILMINGTON ENGINEERING PO BOX 1810 WILMINGTON, N.C. 28402 (910) 341-7807	SD 3-11
DRAWN BY: PBU/SR	CURBING		
CHECKED BY: DEC			
SCALE: NOT TO SCALE			

STORMWATER MANAGEMENT PLAN
APPROVED
CITY OF WILMINGTON
ENGINEERING DEPARTMENT
DATE 8/27/14 PERMIT # 2014023
SIGNED [Signature]



Approved Construction Plan
Name: [Signature] Date: 8-28-14
Planning: [Signature]
Public Utilities: [Signature]
Traffic: [Signature] 8/27/14
Fire: [Signature] 8/28/14

DETAIL SHEET
THE FORKS AT GALLERY PARK
CITY OF WILMINGTON NEW HANOVER COUNTY NORTH CAROLINA
MALPASS ENGINEERING & SURVEYING, P.C.
1154 SHIPTARD BOULEVARD
WILMINGTON, NORTH CAROLINA 28412
Phone 910-392-6243 Fax 910-392-6203 License No. C-6320
Owner: FORKS DEVELOPMENT, LLC
P.O. BOX 3649
WILMINGTON, NORTH CAROLINA 28406
PHONE: 910-251-2324 FAX: 910-762-2880
DATE: 3-31-14
SCALE: N.T.S.
DRAWN: JCB
CHECKER: JEM
PROJECT NO: 243
SHEET NO: 20A
OF: 33



REV. NO.	DESCRIPTION	DATE

NOTE #23 FROM SHEET 1



23. SWALE #4 (FROM SDJB-1 TO THE INDEPENDENCE REGIONAL POND) & SDJB-1 SHALL NOT BE INSTALLED AS SHOWN ON THE PLAN UNTIL AFTER THE INDEPENDENCE REGIONAL POND IS ENLARGED. THE FOLLOWING SHALL BE DONE UNTIL THE POND IS ENLARGED: SWALE #4 SHALL BE TEMPORARILY CONSTRUCTED ON A CONTINUOUS SLOPE FROM INV.=41.74' AT THE LOCATION OF SDJB-1 TO INV.=41.58' AT THE EXISTING DITCH, THE EXISTING 8" PVC SANITARY SEWER SHALL BE REPLACED WITH 8" PROTECTO 401 DIP, A TIMBER BRIDGE (WIDTH SUCH THAT A VEHICLE CANNOT CROSS) SHALL BE PLACED ACROSS SWALE #4 (OVER THE REPLACED SANITARY SEWER), AND A SIGN THAT STATES "NO DIGGING UNDER TIMBER BRIDGE" SHALL BE PLACED ADJACENT TO THE TIMBER BRIDGE. ONCE THE POND IS ENLARGED REMOVE THE TIMBER BRIDGE & SIGN, INSTALL SDJB-1, PROVIDE INSULATION AROUND 8" PROTECTO 401 DIP INSIDE SDJB-1, AND CONSTRUCT SWALE #4 (FROM SDJB-1 TO INDEPENDENCE REGIONAL POND) AS SHOWN ON THE PLAN.

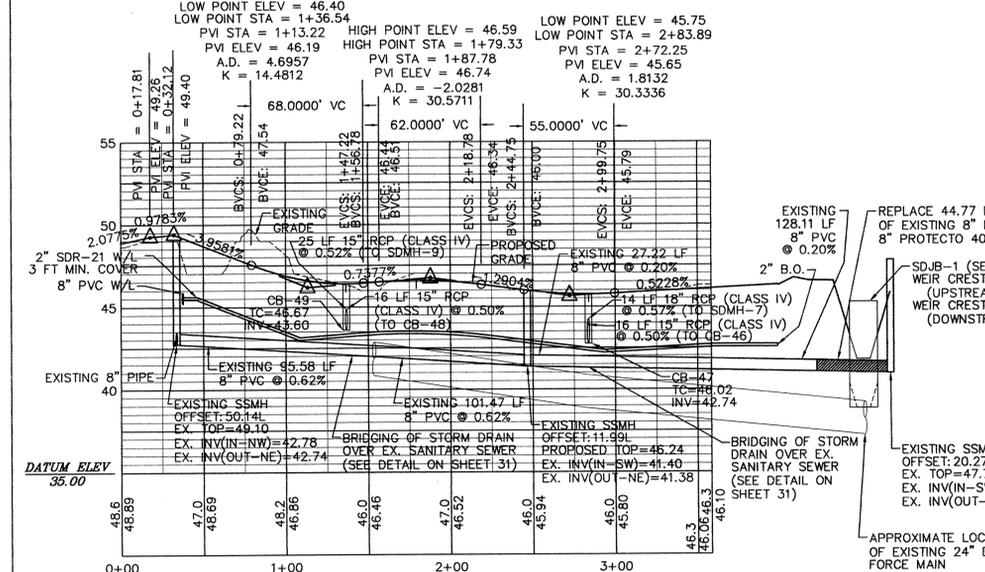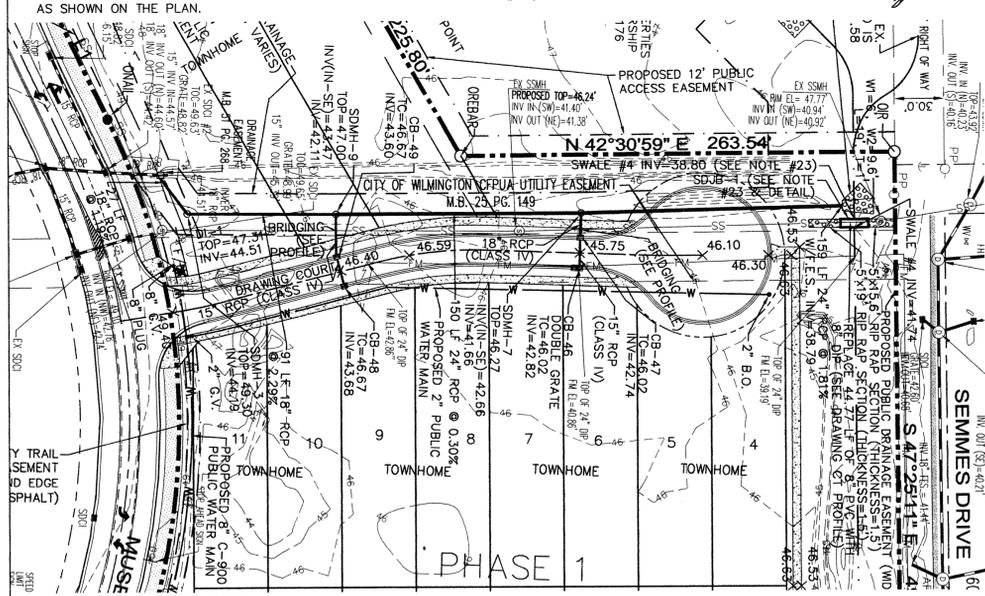


DRAWING COURT

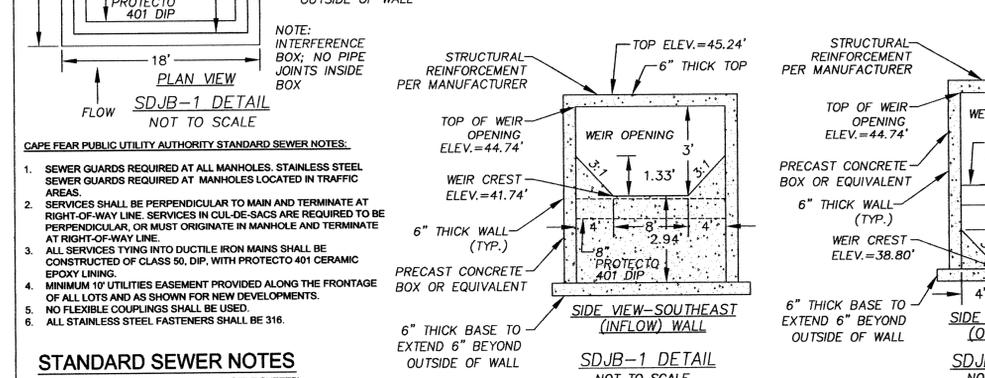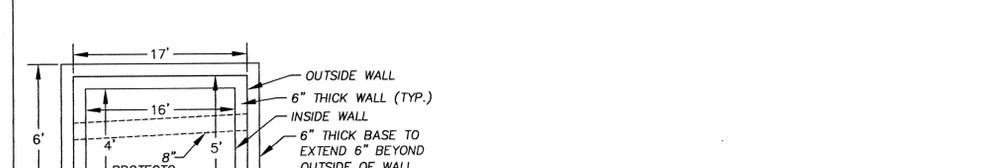


STANDARD SEWER NOTES (REQUIRED ON ALL SEWER PLAN AND PROFILE SHEETS)

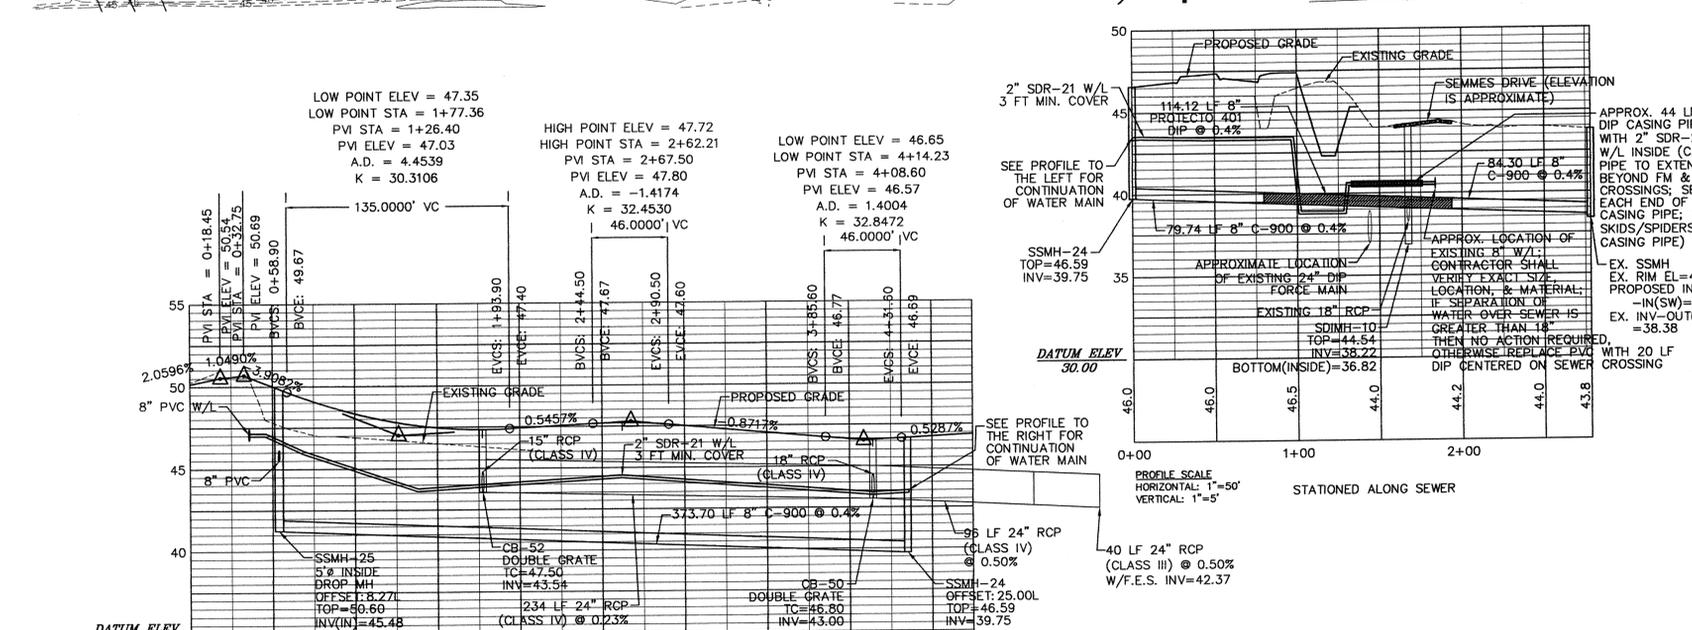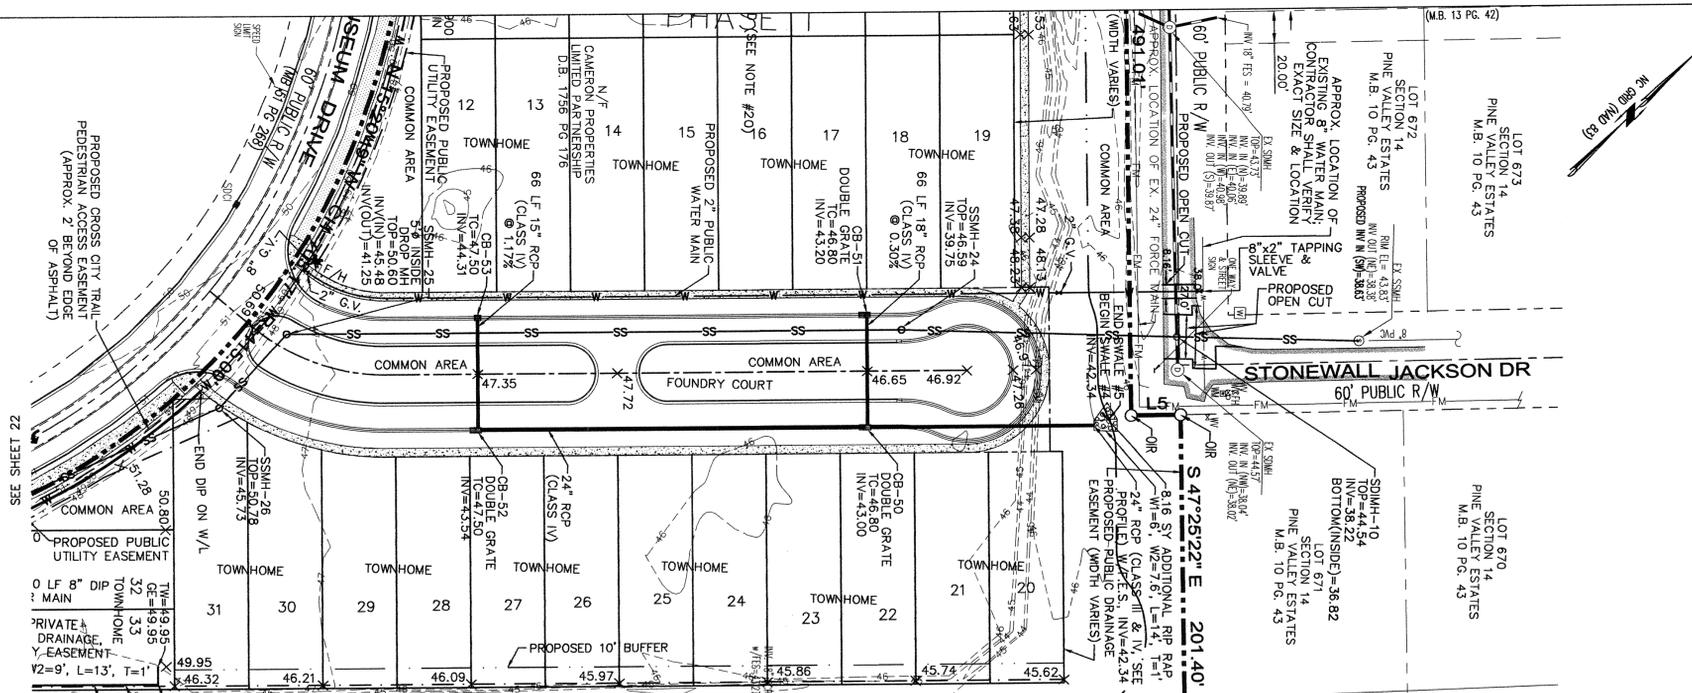

FOUNDRY COURT

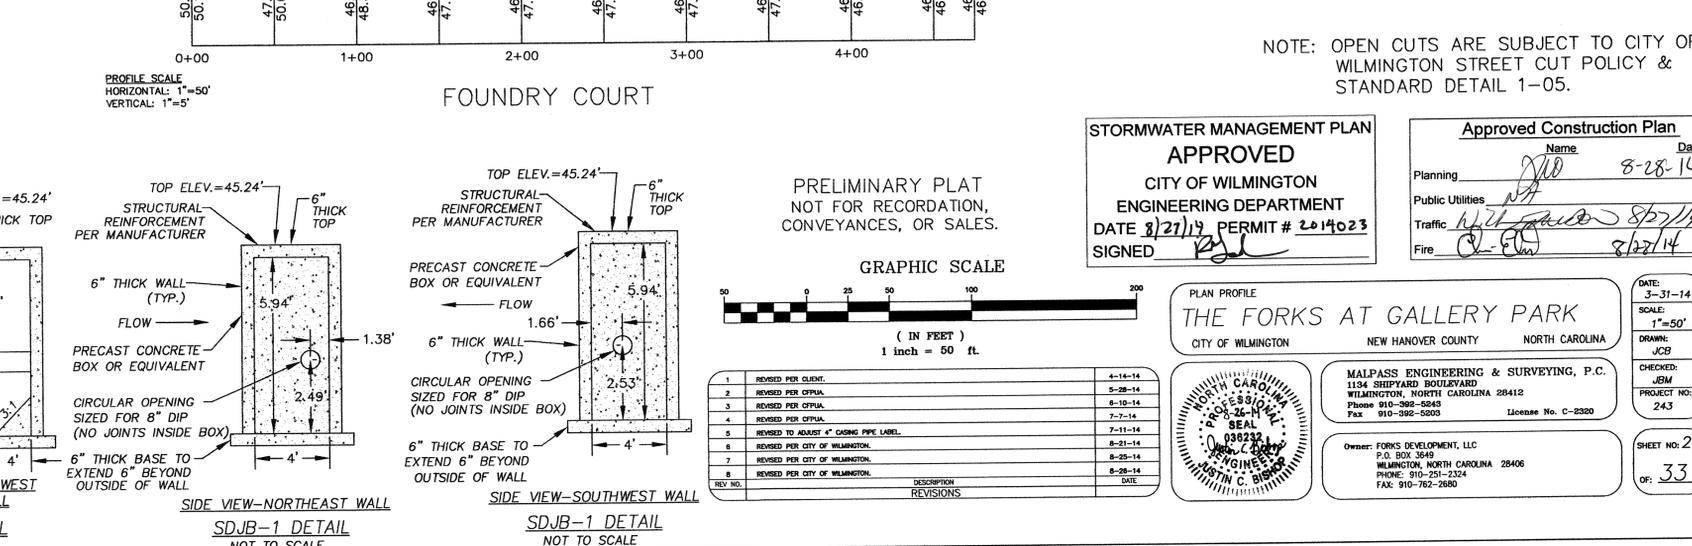

SDJB-1 DETAIL NOT TO SCALE

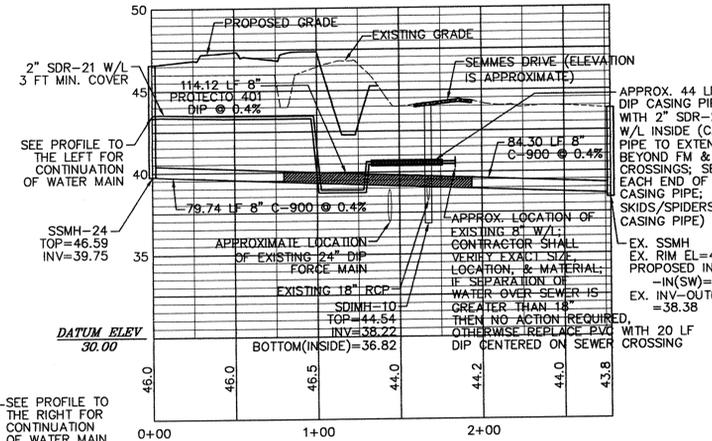

SEMIES DRIVE

NOTE: OPEN CUTS ARE SUBJECT TO CITY OF WILMINGTON STREET CUT POLICY & STANDARD DETAIL 1-05.

STORMWATER MANAGEMENT PLAN APPROVED
CITY OF WILMINGTON
ENGINEERING DEPARTMENT
DATE 8/21/14 PERMIT # 2014023
SIGNED [Signature]

Approved Construction Plan
 Name: [Signature] Date: 8-28-14
 Planning: [Signature]
 Public Utilities: [Signature]
 Traffic: [Signature]
 Fire: [Signature]

THE FORKS AT GALLERY PARK
 CITY OF WILMINGTON NEW HANOVER COUNTY NORTH CAROLINA

GRAPHIC SCALE
 1 inch = 50 ft.







REVISIONS

NO.	DESCRIPTION	DATE
1	REVISED PER CLIENT	4-14-14
2	REVISED PER CPWA	5-28-14
3	REVISED PER CPWA	6-10-14
4	REVISED PER CPWA	7-2-14
5	REVISED TO ADJUST 4" CASING PIPE LABEL	7-11-14
6	REVISED PER CITY OF WILMINGTON	8-21-14
7	REVISED PER CITY OF WILMINGTON	8-25-14
8	REVISED PER CITY OF WILMINGTON	8-28-14

PLAN PROFILE
 DATE: 3-31-14
 SCALE: 1"=50'
 DRAWING: JCB
 CHECKED: JEM
 PROJECT NO: 243
 SHEET NO: 21
 OF: 33

MALPASS ENGINEERING & SURVEYING, P.C.
 1134 SHEPARD BOULEVARD
 WILMINGTON, NORTH CAROLINA 28412
 Phone 910-392-8243
 Fax 910-392-5903
 License No. C-2320

Owner: FORKS DEVELOPMENT, LLC
 P.O. BOX 3649
 WILMINGTON, NORTH CAROLINA 28406
 PHONE: 910-251-2324
 FAX: 910-762-2680

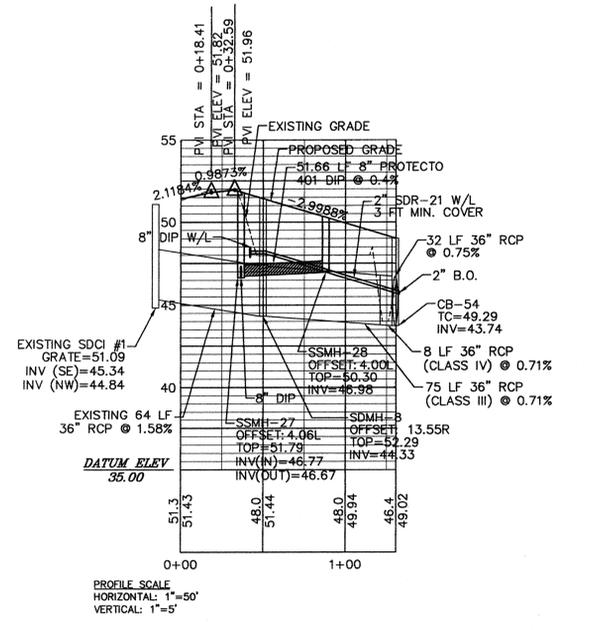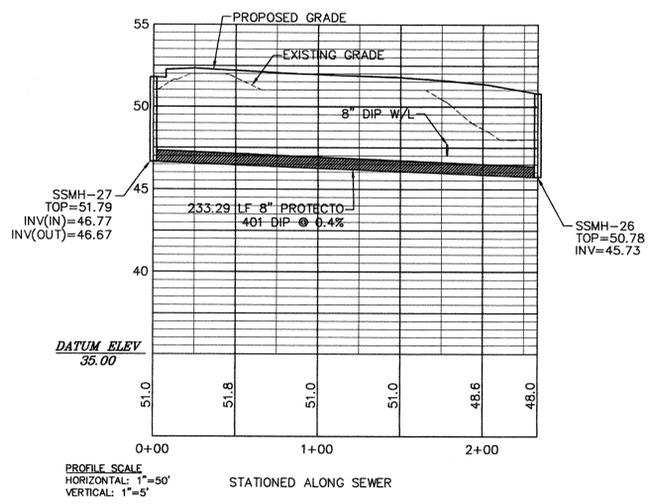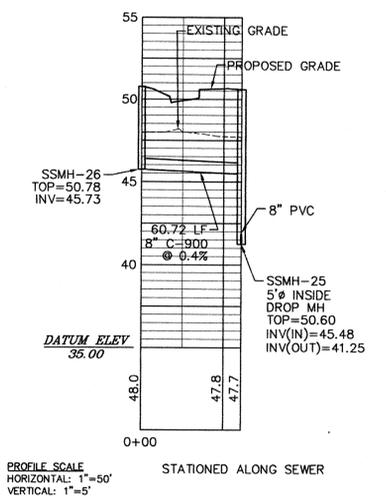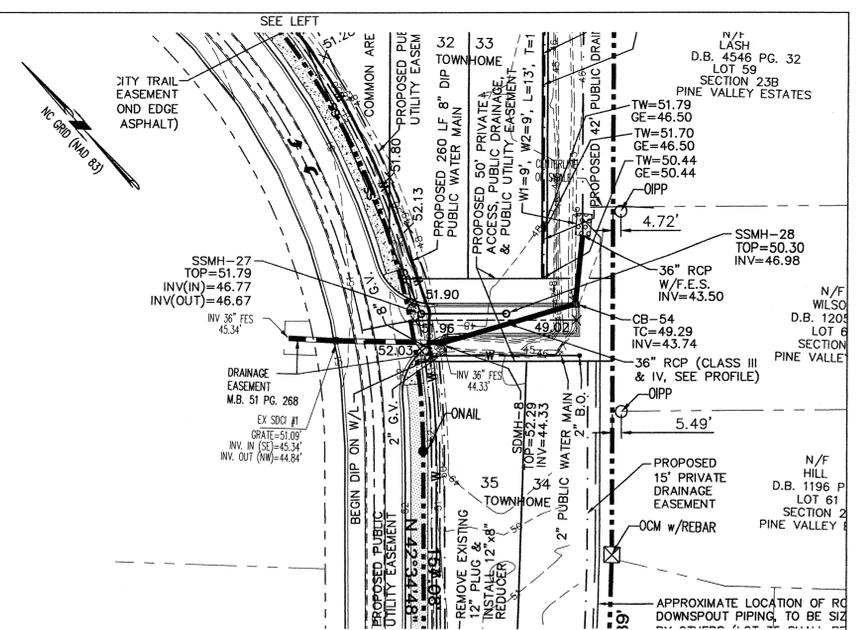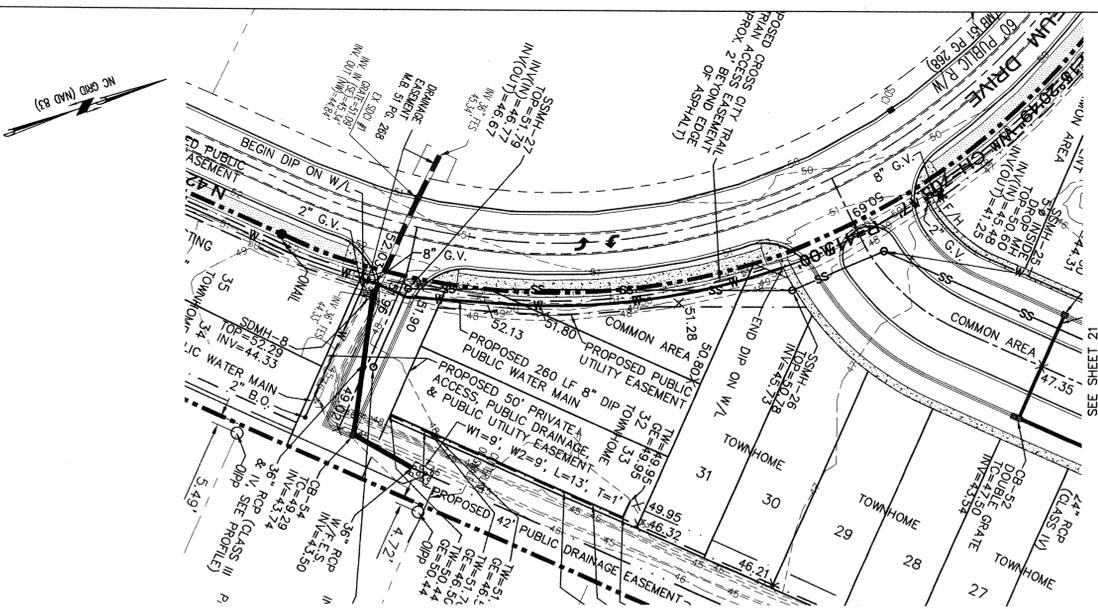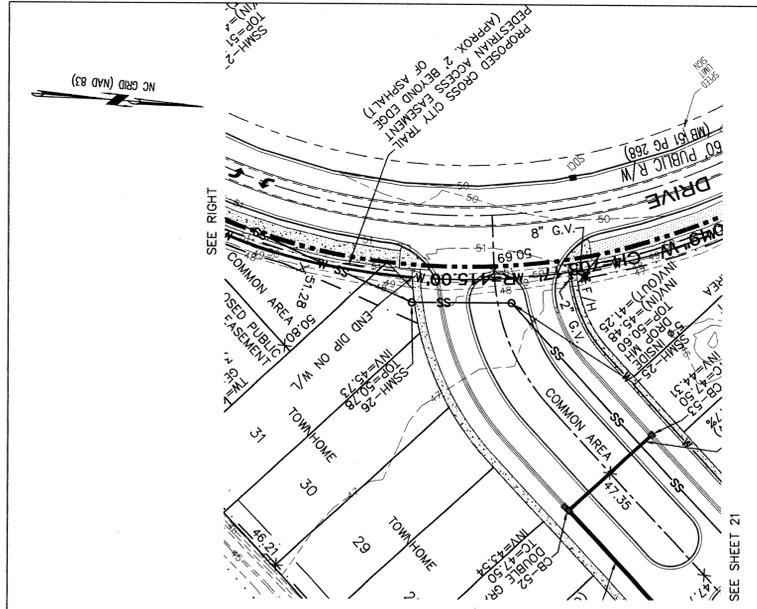


- CAPE FEAR PUBLIC UTILITY AUTHORITY STANDARD SEWER NOTES:
- SEWER GUARDS REQUIRED AT ALL MANHOLES, STAINLESS STEEL SEWER GUARDS REQUIRED AT MANHOLES LOCATED IN TRAFFIC AREAS.
 - SERVICES SHALL BE PERPENDICULAR TO MAIN AND TERMINATE AT RIGHT-OF-WAY LINE. SERVICES IN CUL-DE-SACS ARE REQUIRED TO BE PERPENDICULAR, OR MUST ORIGINATE IN MANHOLE AND TERMINATE AT RIGHT-OF-WAY LINE.
 - ALL SERVICES TYING INTO DUCTILE IRON MAINS SHALL BE CONSTRUCTED OF CLASS 50, DIP, WITH PROTECTO 401 CERAMIC EPOXY LINING.
 - MINIMUM 10' UTILITIES EASEMENT PROVIDED ALONG THE FRONTAGE OF ALL LOTS AND AS SHOWN FOR NEW DEVELOPMENTS.
 - NO FLEXIBLE COUPLINGS SHALL BE USED.
 - ALL STAINLESS STEEL FASTENERS SHALL BE 316.

STANDARD SEWER NOTES
(REQUIRED ON ALL SEWER PLAN AND PROFILE SHEETS)

K:\AutoCAD\2005\243\THE FORKS(8-5-14).dwg

PRELIMINARY PLAT
NOT FOR RECORDATION,
CONVEYANCES, OR SALES.

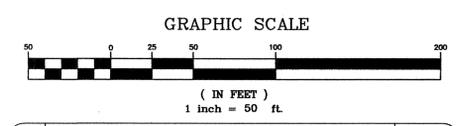

REV NO.	DESCRIPTION	DATE
1	REVISED PER CLIENT.	4-14-14
2	REVISED PER CPWA.	7-7-14
3	REVISED PER CITY OF WILMINGTON.	8-21-14

STORMWATER MANAGEMENT PLAN
APPROVED
CITY OF WILMINGTON
ENGINEERING DEPARTMENT
DATE 8/27/14 PERMIT # 2014023
SIGNED [Signature]

Approved Construction Plan
Name [Signature] Date 8-28-14
Planning [Signature]
Public Utilities [Signature]
Traffic [Signature] 8/27/14
Fire [Signature] 8/28/14

PLAN PROFILE
THE FORKS AT GALLERY PARK
CITY OF WILMINGTON
NEW HANOVER COUNTY
NORTH CAROLINA






MALPASS ENGINEERING & SURVEYING, P.C.
1134 SHRYVER BOULEVARD
WILMINGTON, NORTH CAROLINA 28412
Phone 910-362-8843
Fax 910-362-9262
License No. C-2820

Owner: FORKS DEVELOPMENT, LLC
P.O. BOX 3649
WILMINGTON, NORTH CAROLINA 28406
PHONE: 910-251-2324
FAX: 910-762-2680




DATE: 3-31-14
SCALE: 1"=50'
DRAWN: JCB
CHECKED: JEM
PROJECT NO: 243
SHEET NO: 22
OF: 33

NOTE: OPEN CUTS ARE SUBJECT TO CITY OF WILMINGTON STREET CUT POLICY & STANDARD DETAIL 1-05.

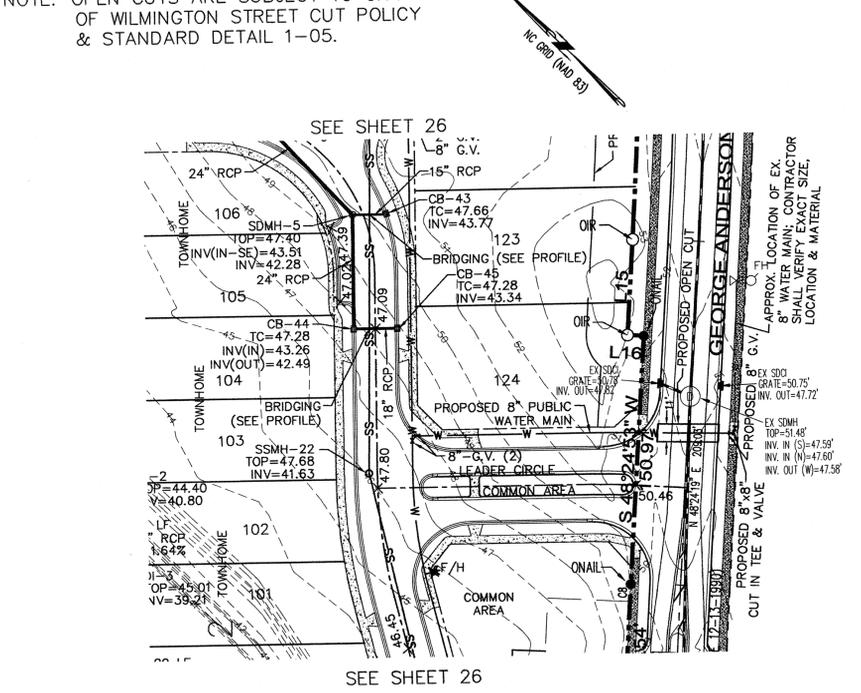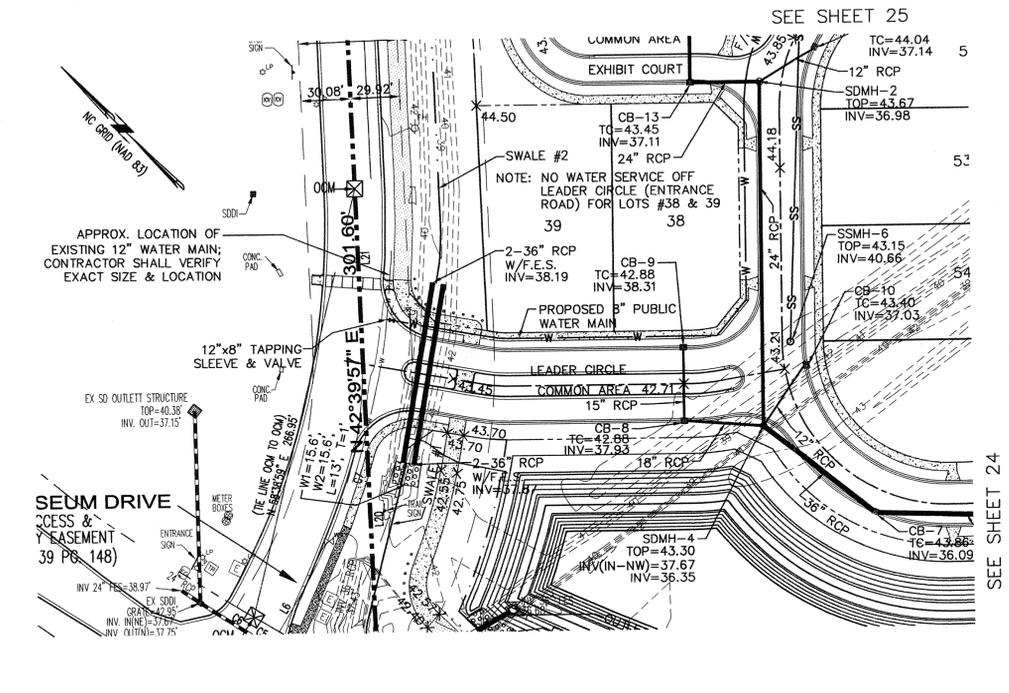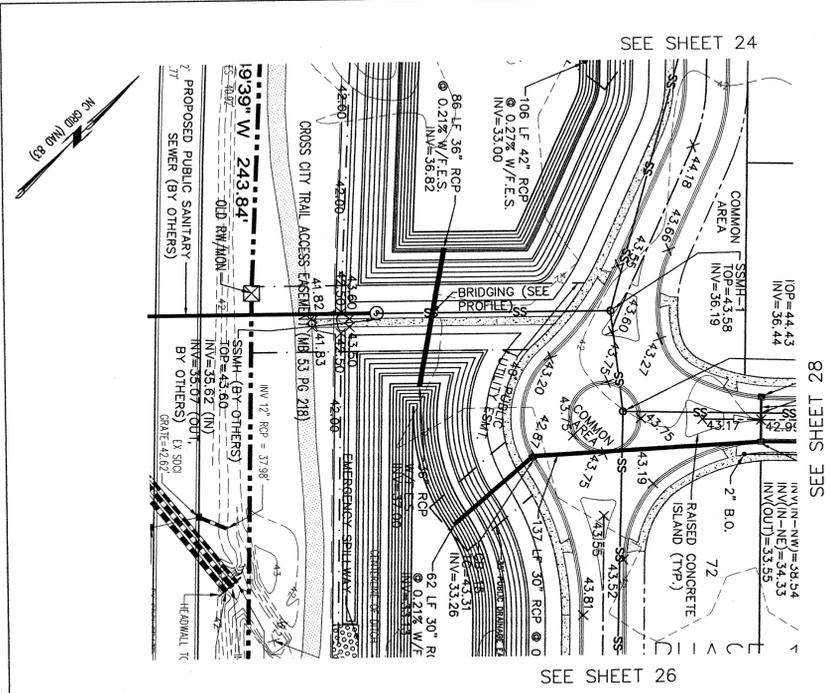

HIGH POINT ELEV = 43.45
 HIGH POINT STA = 0+66.75
 PVI STA = 0+59.40
 PVI ELEV = 43.50
 A.D. = -4.3131
 K = 4.6370
 20,000' VC


LOW POINT ELEV = 42.71
 LOW POINT STA = 2+07.16
 PVI STA = 2+08.10
 PVI ELEV = 42.65
 A.D. = 1.2027
 K = 31.5948
 38,000' VC

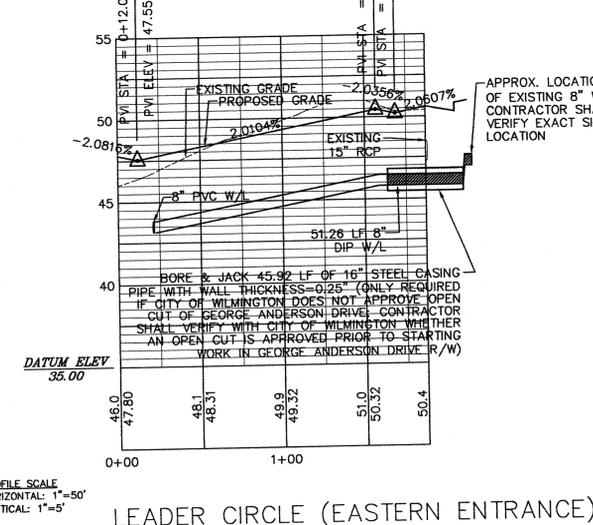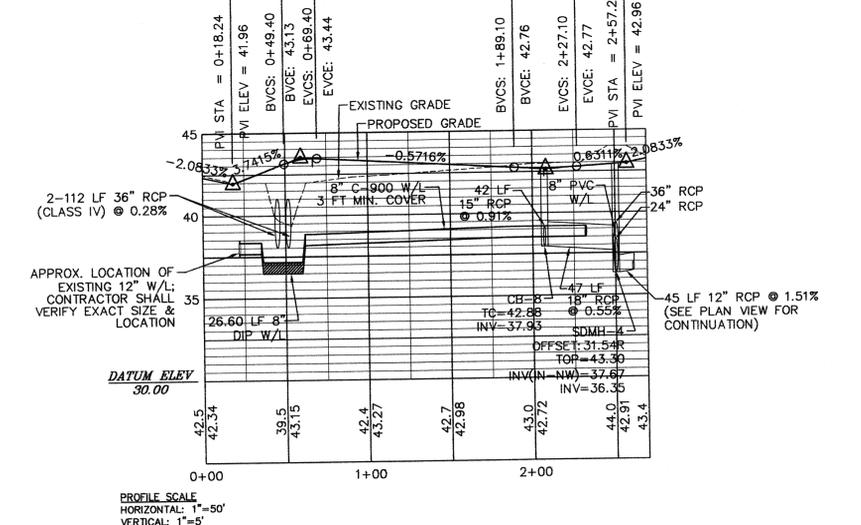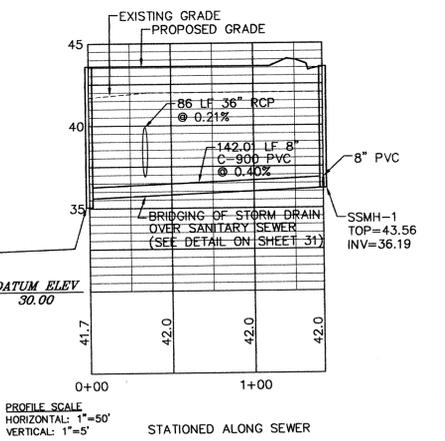

- CAPE FEAR PUBLIC UTILITY AUTHORITY STANDARD SEWER NOTES:**
- SEWER GUARDS REQUIRED AT ALL MANHOLES. STAINLESS STEEL SEWER GUARDS REQUIRED AT MANHOLES LOCATED IN TRAFFIC AREAS.
 - SERVICES SHALL BE PERPENDICULAR TO MAIN AND TERMINATE AT RIGHT-OF-WAY LINE. SERVICES IN CUL-DE-SACS ARE REQUIRED TO BE PERPENDICULAR, OR MUST ORIGINATE IN MANHOLE AND TERMINATE AT RIGHT-OF-WAY LINE.
 - ALL SERVICES TYING INTO DUCTILE IRON MAINS SHALL BE CONSTRUCTED OF CLASS 50, DIP, WITH PROTECTO 401 CERAMIC EPOXY LINING.
 - MINIMUM 10' UTILITIES EASEMENT PROVIDED ALONG THE FRONTAGE OF ALL LOTS AND AS SHOWN FOR NEW DEVELOPMENTS.
 - NO FLEXIBLE COUPLINGS SHALL BE USED.
 - ALL STAINLESS STEEL FASTENERS SHALL BE 316.

STANDARD SEWER NOTES
 (REQUIRED ON ALL SEWER PLAN AND PROFILE SHEETS)

PRELIMINARY PLAT
 NOT FOR RECORDATION,
 CONVEYANCES, OR SALES.

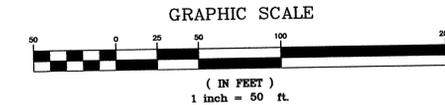

REV. NO.	DESCRIPTION	DATE
1	REVISED PER CLIENT.	4-14-14
2	REVISED PER CLIENT TO ADJUST SEWER INVERTS.	4-28-14
3	REVISED PER CPWA.	7-7-14
4	REVISED TO SHOW OPEN CUT WITHIN GEORGE ANDERSON DR R/W.	7-10-14
5	REVISED PER CITY OF WILMINGTON TO ADJUST ROADWAYS.	8-18-14
6	REVISED PER CITY OF WILMINGTON.	8-21-14
7	REVISED PER CITY OF WILMINGTON.	8-29-14

STORMWATER MANAGEMENT PLAN
APPROVED
 CITY OF WILMINGTON
 ENGINEERING DEPARTMENT
 DATE 9/27/14 PERMIT # 2014023
 SIGNED [Signature]



Approved Construction Plan
 Name [Signature] Date 8-28-14
 Planning [Signature]
 Public Utilities [Signature]
 Traffic [Signature]
 Fire [Signature]

PLAN PROFILE
THE FORKS AT GALLERY PARK
 CITY OF WILMINGTON NEW HANOVER COUNTY NORTH CAROLINA

MALPASS ENGINEERING & SURVEYING, P.C.
 1154 SHIPYARD BOULEVARD
 WILMINGTON, NORTH CAROLINA 28412
 Phone 910-392-6848
 Fax 910-392-6005 License No. C-2320

Owner: FORKS DEVELOPMENT, LLC
 P.O. BOX 3649
 WILMINGTON, NORTH CAROLINA 28408
 PHONE: 910-251-2324
 FAX: 910-762-2680

DATE: 3-31-14
 SCALE: 1"=50'
 DRAWN: JCB
 CHECKED: JBM
 PROJECT NO: 243
 SHEET NO: 23
 OF: 33

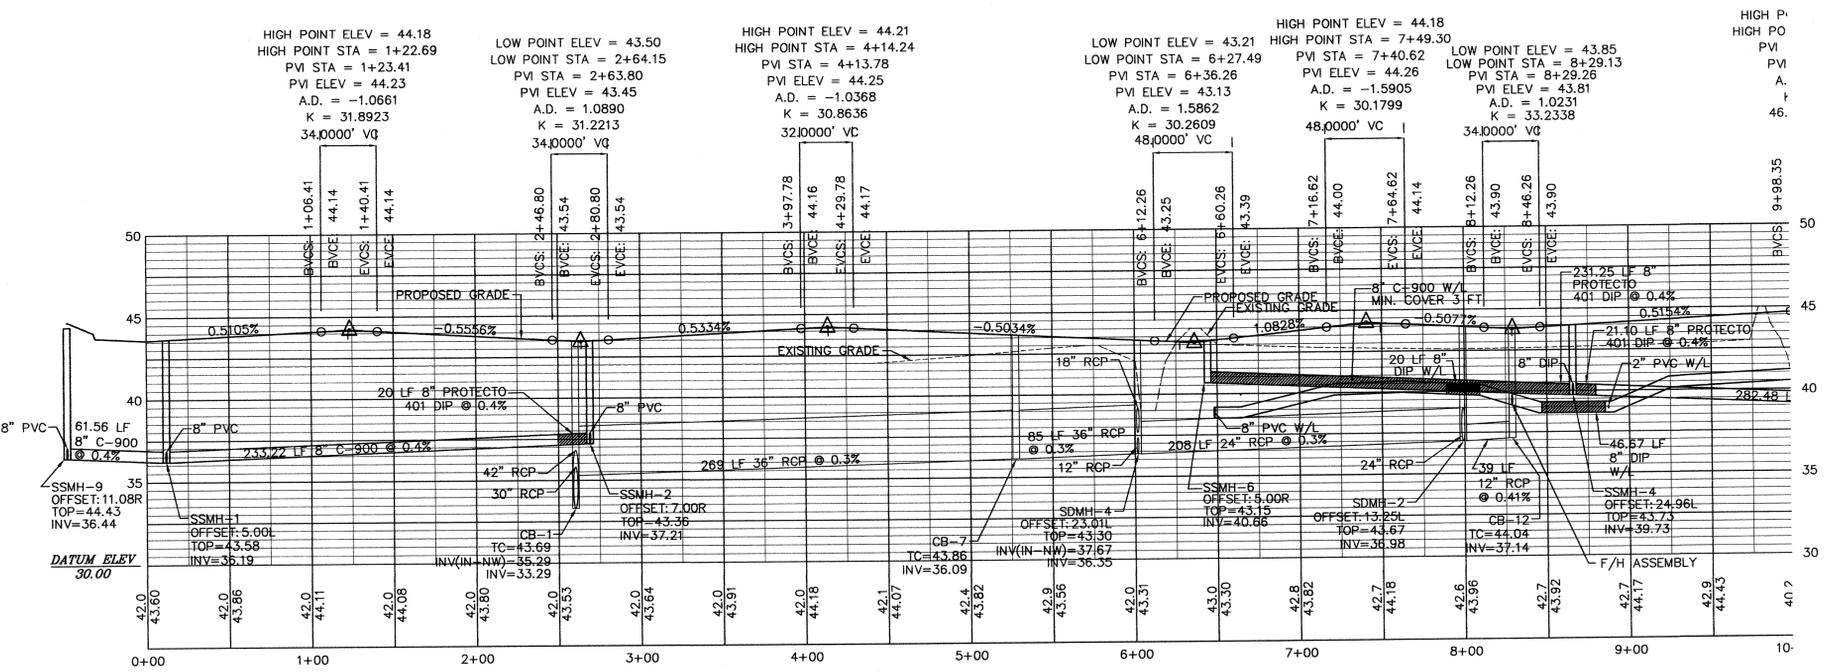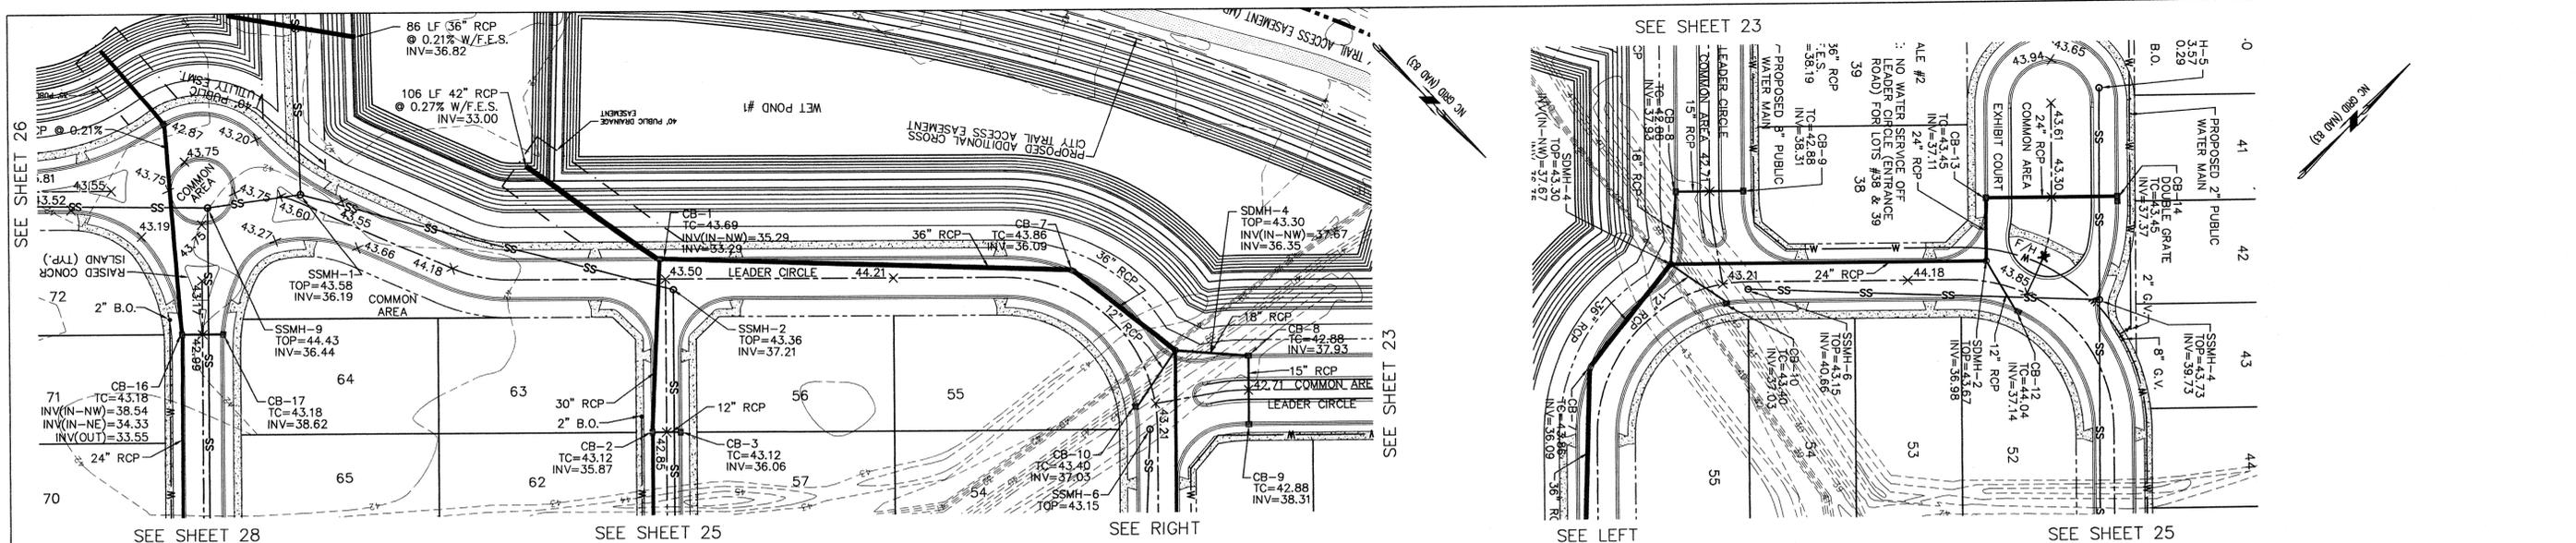

LEADER CIRCLE


- CAPE FEAR PUBLIC UTILITY AUTHORITY STANDARD SEWER NOTES:**
- SEWER GUARDS REQUIRED AT ALL MANHOLES. STAINLESS STEEL SEWER GUARDS REQUIRED AT MANHOLES LOCATED IN TRAFFIC AREAS.
 - SERVICES SHALL BE PERPENDICULAR TO MAN AND TERMINATE AT RIGHT-OF-WAY LINE. SERVICES IN CUL-DE-SACS ARE REQUIRED TO BE PERPENDICULAR, OR MUST ORIGINATE IN MANHOLE AND TERMINATE AT RIGHT-OF-WAY LINE.
 - ALL SERVICES TYING INTO DUCTILE IRON MAINS SHALL BE CONSTRUCTED OF CLASS 50, DIP, WITH PROTECTO 401 CERAMIC EPOXY LINING.
 - MINIMUM 10' UTILITIES EASEMENT PROVIDED ALONG THE FRONTAGE OF ALL LOTS AND AS SHOWN FOR NEW DEVELOPMENTS.
 - NO FLEXIBLE COUPLINGS SHALL BE USED.
 - ALL STAINLESS STEEL FASTENERS SHALL BE 316.

STANDARD SEWER NOTES
(REQUIRED ON ALL SEWER PLAN AND PROFILE SHEETS)

K:\AutoCAD\2005\243\THE FORKS(8-5-14).dwg

STORMWATER MANAGEMENT PLAN
APPROVED
CITY OF WILMINGTON
ENGINEERING DEPARTMENT
DATE 8/27/14 PERMIT # 2014023
SIGNED [Signature]

Approved Construction Plan
Name [Signature] Date 8-28-14
Planning [Signature]
Public Utilities [Signature]
Traffic [Signature]
Fire [Signature]

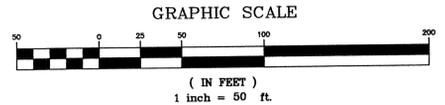

REV NO.	DESCRIPTION	DATE
1	REVISED PER CLIENT.	4-15-14
2	REVISED PER CLIENT TO ADJUST SEWER INVERTS.	4-29-14
3	REVISED PER CLIENT.	7-7-14
4	REVISED PER CITY OF WILMINGTON TO ADJUST ROUNDABOUTS.	8-18-14
5	REVISED PER CITY OF WILMINGTON.	8-21-14







PRELIMINARY PLAT
NOT FOR RECORDATION,
CONVEYANCES, OR SALES.

PLAN PROFILE
THE FORKS AT GALLERY PARK
CITY OF WILMINGTON NEW HANOVER COUNTY NORTH CAROLINA

MALPASS ENGINEERING & SURVEYING, P.C.
1134 SHEPPARD BOULEVARD
WILMINGTON, NORTH CAROLINA 28412
Phone 910-392-8245
Fax 910-392-9203 License No. C-2320

Owner: FORKS DEVELOPMENT, LLC
P.O. BOX 3849
WILMINGTON, NORTH CAROLINA 28406
PHONE: 910-251-2324
FAX: 910-762-2680

SHEET NO: 24
OF: 33

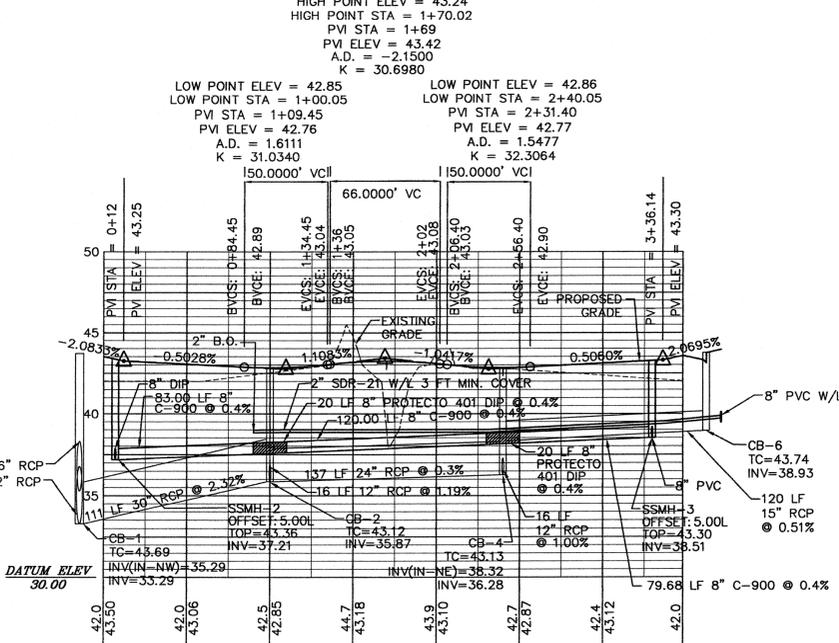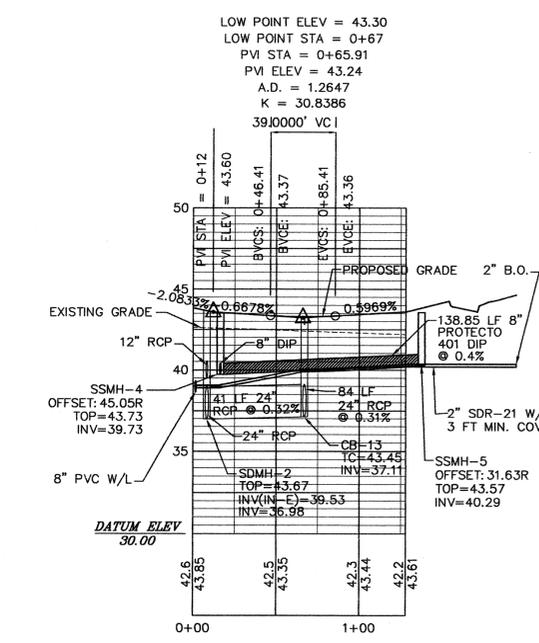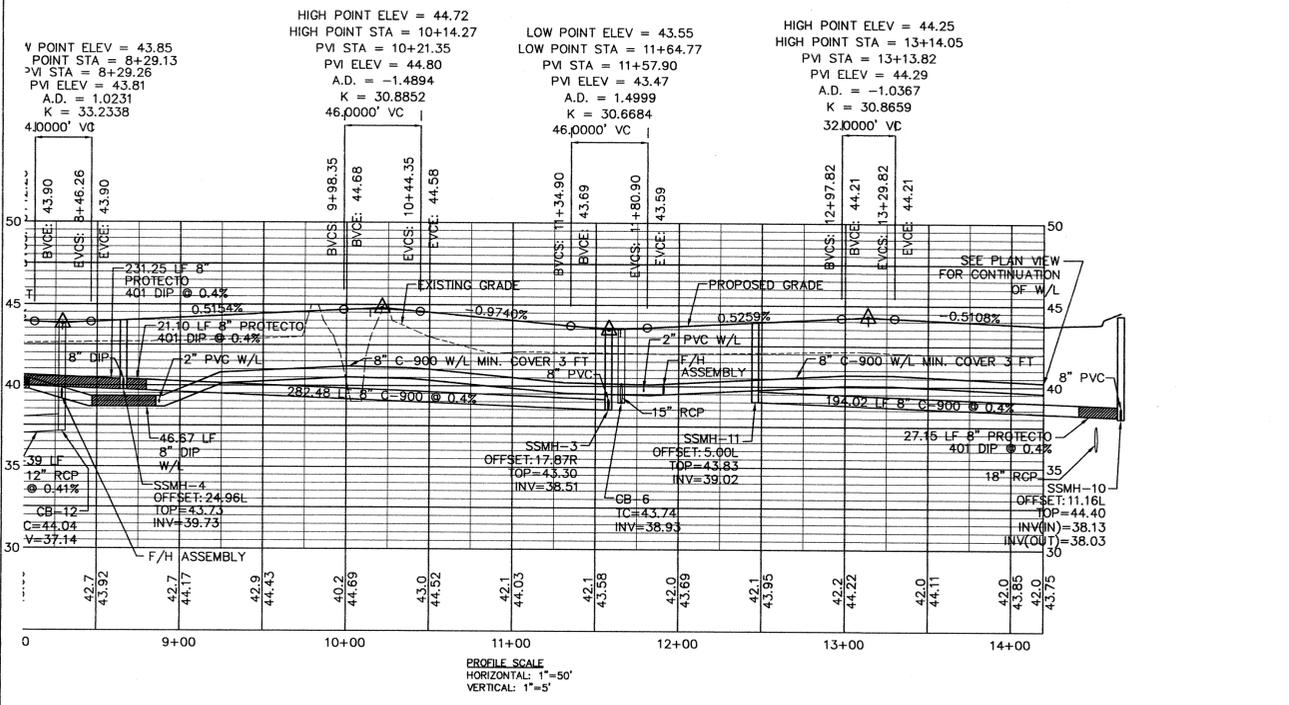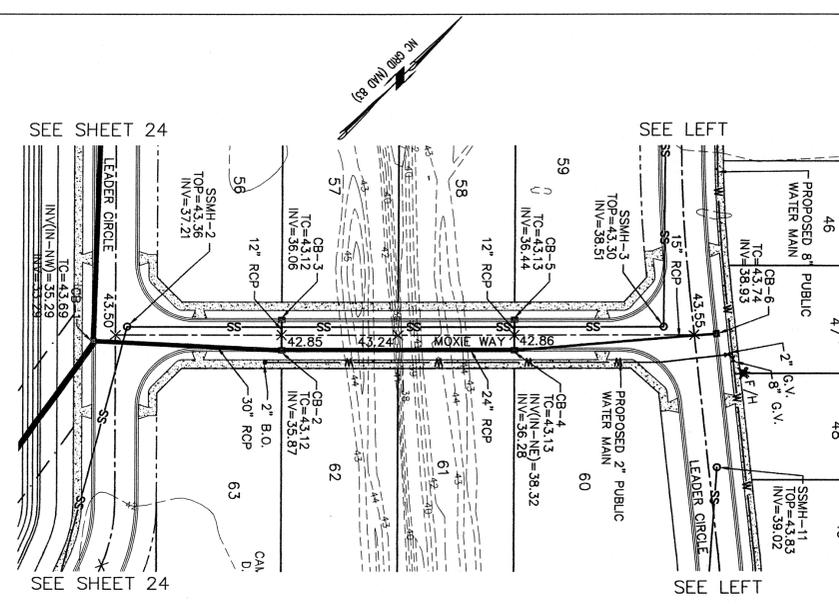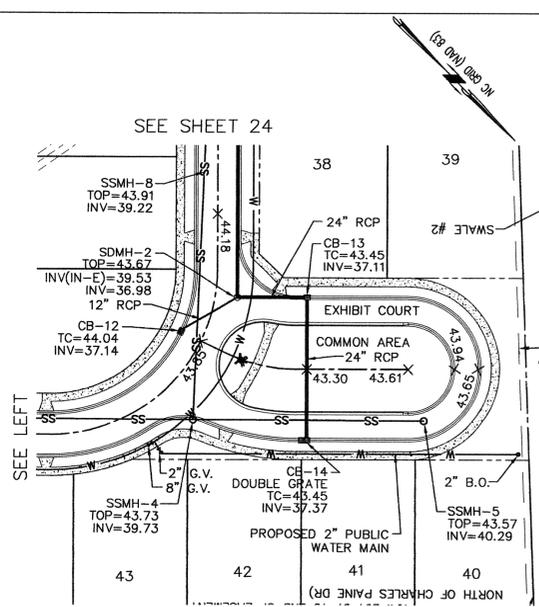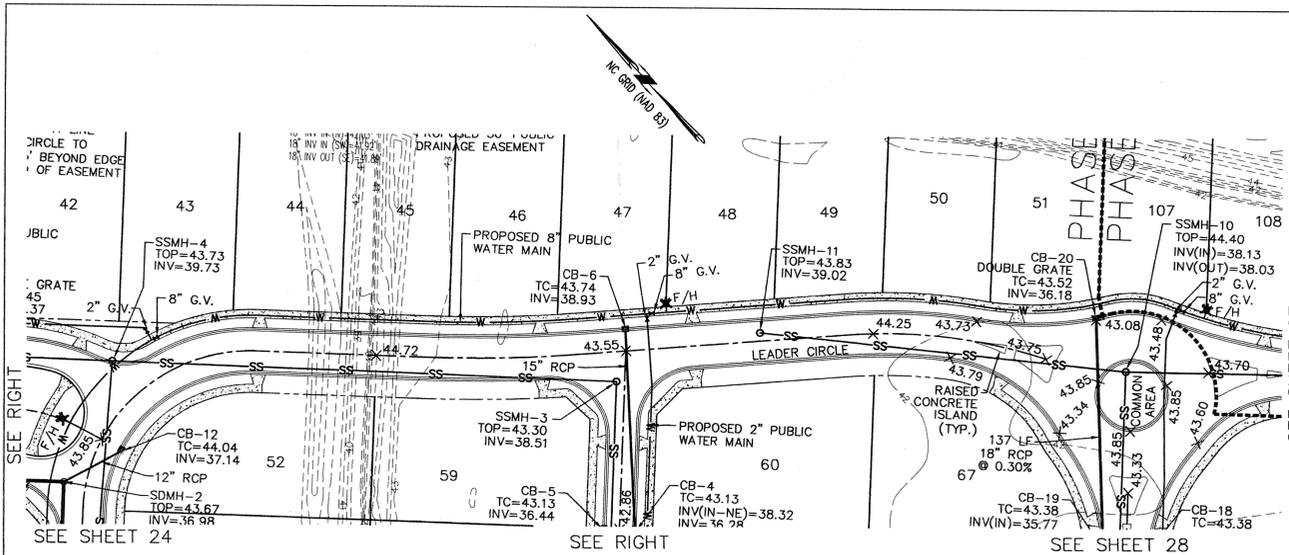

LEADER CIRCLE

EXHIBIT COURT


MOXIE WAY

- CAPE FEAR PUBLIC UTILITY AUTHORITY STANDARD SEWER NOTES:**
- SEWER GUARDS REQUIRED AT ALL MANHOLES. STAINLESS STEEL SEWER GUARDS REQUIRED AT MANHOLES LOCATED IN TRAFFIC AREAS.
 - SERVICES SHALL BE PERPENDICULAR TO MAIN AND TERMINATE AT RIGHT-OF-WAY LINE. SERVICES IN CUL-DE-SACS ARE REQUIRED TO BE PERPENDICULAR, OR MUST ORIGINATE IN MANHOLE AND TERMINATE AT RIGHT-OF-WAY LINE.
 - ALL SERVICES TYPING INTO DUCTILE IRON MAINS SHALL BE CONSTRUCTED OF CLASS 50, DIP, WITH PROTECTO 401 CERAMIC EPOXY LININGS.
 - MINIMUM 10' UTILITIES EASEMENT PROVIDED ALONG THE FRONTAGE OF ALL LOTS AND AS SHOWN FOR NEW DEVELOPMENTS.
 - NO FLEXIBLE COUPLINGS SHALL BE USED.
 - ALL STAINLESS STEEL FASTENERS SHALL BE 316.

STANDARD SEWER NOTES
(REQUIRED ON ALL SEWER PLAN AND PROFILE SHEETS)

K:\AutoCAD\2005\243\THE FORKS(8-5-14).dwg

PRELIMINARY PLAT
NOT FOR RECORDATION,
CONVEYANCES, OR SALES.

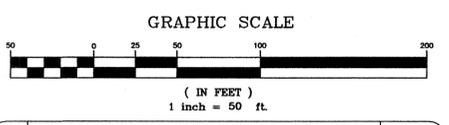

REV NO.	DESCRIPTION	DATE
1	REVISED PER CLIENT.	4-15-14
2	REVISED PER CLIENT TO ADJUST SEWER INVERTS.	4-28-14
3	REVISED PER OPA.	7-7-14
4	REVISED PER CITY OF WILMINGTON TO ADJUST ROUNDABOUTS.	8-18-14
5	REVISED PER CITY OF WILMINGTON.	8-21-14

STORMWATER MANAGEMENT PLAN
APPROVED
CITY OF WILMINGTON
ENGINEERING DEPARTMENT
DATE 8/27/14 PERMIT # 2014023
SIGNED [Signature]

Approved Construction Plan
Name: [Signature] Date: 8-28-14
Planning: [Signature]
Public Utilities: [Signature]
Traffic: [Signature]
Fire: [Signature]


PLAN PROFILE
THE FORKS AT GALLERY PARK
CITY OF WILMINGTON
NEW HANOVER COUNTY
NORTH CAROLINA




MALPASS ENGINEERING & SURVEYING, P.C.
1134 SHEPARD BOULEVARD
WILMINGTON, NORTH CAROLINA 28412
Phone 910-382-6243
Fax 910-382-6233 License No. C-2820

Owner: FORKS DEVELOPMENT, LLC
P.O. BOX 3649
WILMINGTON, NORTH CAROLINA 28406
PHONE: 910-251-2324
FAX: 910-762-2680

DATE: 3-31-14
SCALE: 1"=50'
DRAWN: JCB
CHECKED: JEM
PROJECT NO: 243
SHEET NO. 25
OF: 33

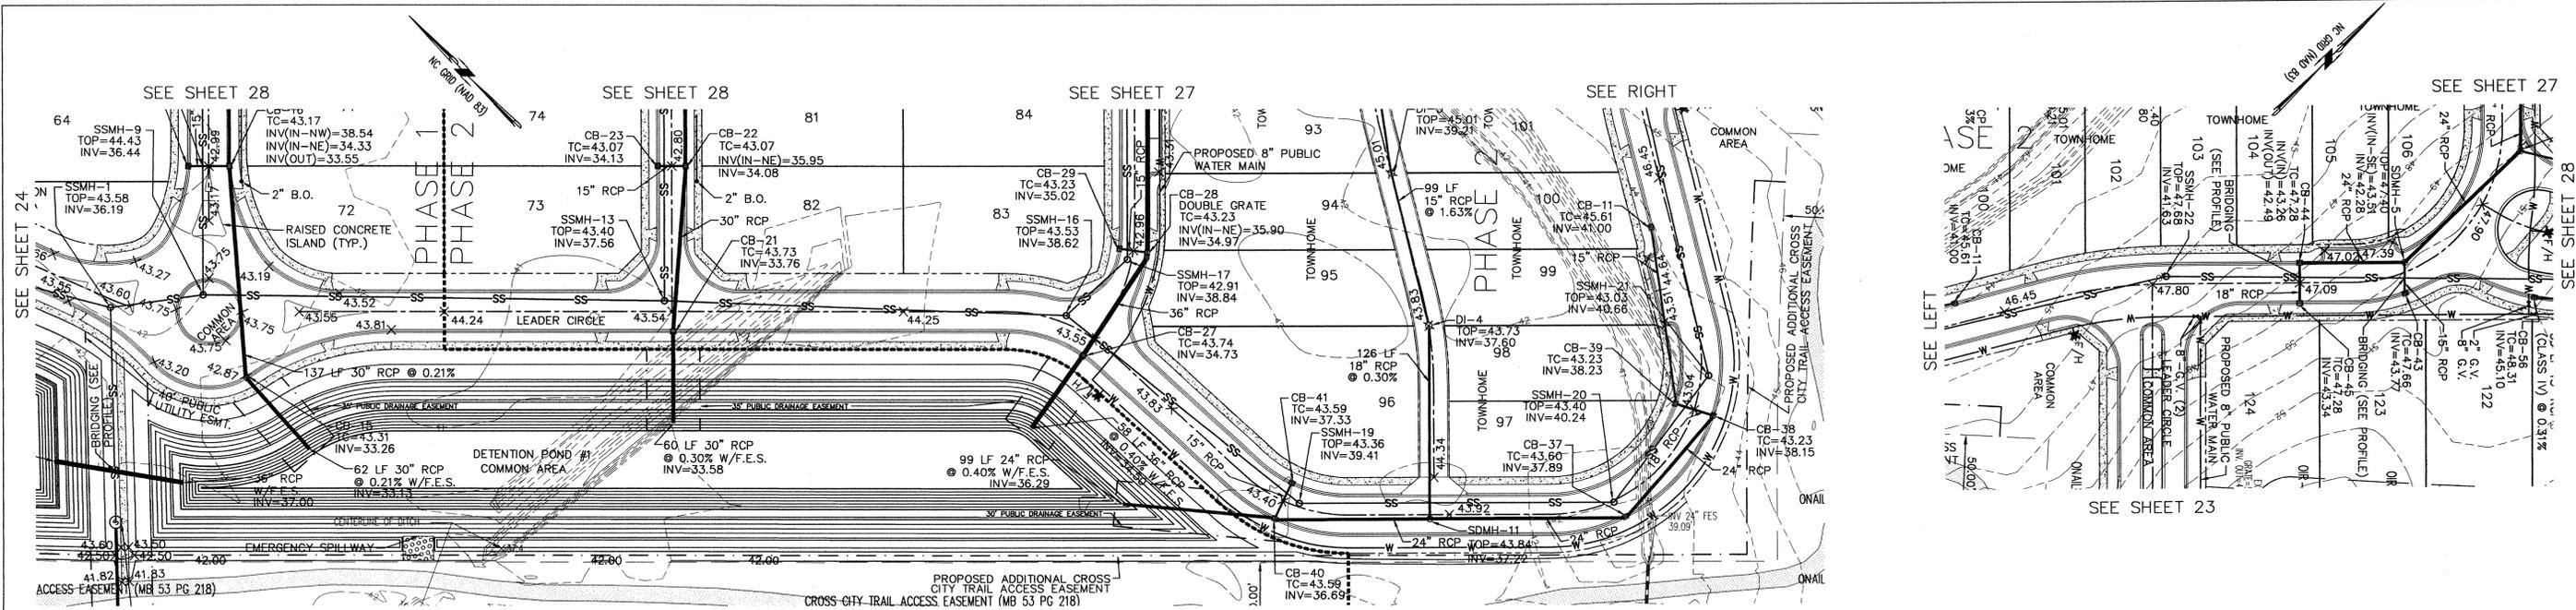

<p>HIGH POINT ELEV = 44.24 HIGH POINT STA = 0+95.74 PVI STA = 0+90.63 PVI ELEV = 44.31 A.D. = -1.3610 K = 32.3287 44.0000' VC</p>	<p>LOW POINT ELEV = 43.54 LOW POINT STA = 2+45.73 PVI STA = 2+45.67 PVI ELEV = 43.50 A.D. = 1.0408 K = 30.7451 32.0000' VC</p>	<p>HIGH POINT ELEV = 44.25 HIGH POINT STA = 3+98.18 PVI STA = 4+00 PVI ELEV = 44.30 A.D. = -1.1533 K = 31.2150 36.0000' VC</p>	<p>LOW POINT ELEV = 43.55 LOW POINT STA = 5+27.67 PVI STA = 5+26 PVI ELEV = 43.50 A.D. = -1.1620 K = 30.9814 36.0000' VC</p>	<p>HIGH POINT ELEV = 43.83 HIGH POINT STA = 5+95.98 PVI STA = 5+96.20 PVI ELEV = 43.87 A.D. = -1.0686 K = 30.8826 36.0000' VC</p>	<p>LOW POINT ELEV = 43.40 LOW POINT STA = 6+91.85 PVI STA = 6+92.23 PVI ELEV = 43.35 A.D. = 1.1079 K = 34.0000' VC</p>	<p>HIGH POINT ELEV = 43.92 HIGH POINT STA = 8+02.74 PVI STA = 8+01.70 PVI ELEV = 43.97 A.D. = -1.0676 K = 31.8481 34.0000' VC</p>	<p>LOW POINT ELEV = 43.04 LOW POINT STA = 10+43.12 PVI STA = 10+42.30 PVI ELEV = 42.76 A.D. = 3.9270 K = 33.1043 54.0000' VC</p>	<p>HIGH POINT ELEV = 47.80 HIGH POINT STA = 12+49.68 PVI STA = 12+36.71 PVI ELEV = 48.12 A.D. = -3.0337 K = 30.3255 92.0000' VC</p>	<p>LOW POINT ELEV = 47.09 LOW POINT STA = 13+42.30 PVI STA = 13+42.30 PVI ELEV = 46.97 A.D. = 1.7984 K = 30.0263 54.0000' VC</p>	<p>HIGH POINT ELEV = 47.82 HIGH POINT STA = 15+07.00 PVI STA = 15+07.00 PVI ELEV = 48.14 A.D. = -2.7220 K = 33.0636 90.0000' VC</p>
---	--	--	--	---	--	---	--	---	--	---

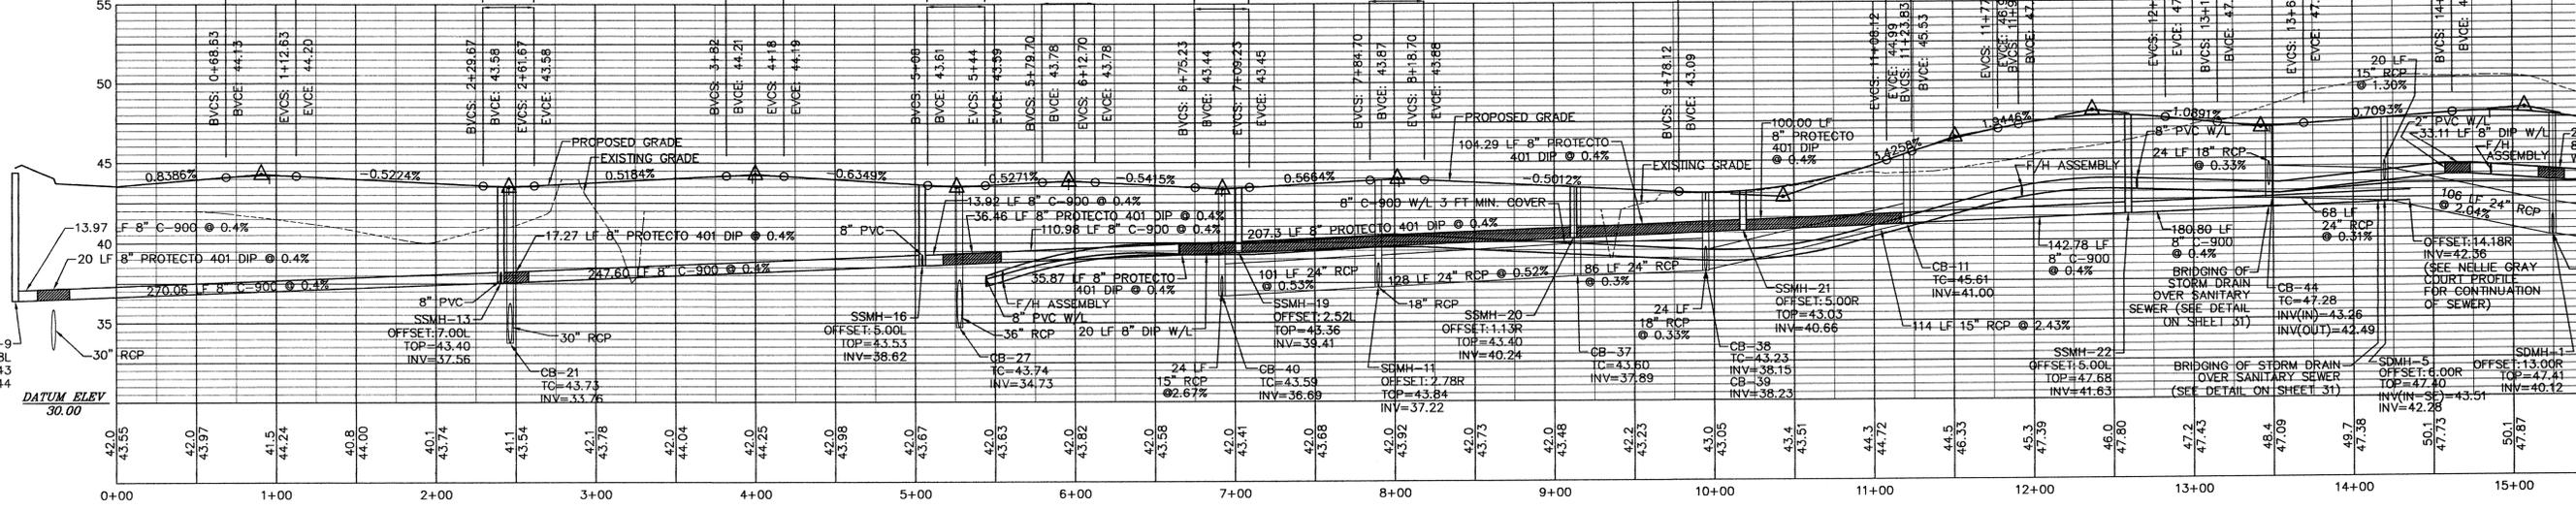

LEADER CIRCLE


STORMWATER MANAGEMENT PLAN
APPROVED
CITY OF WILMINGTON
ENGINEERING DEPARTMENT
DATE 8/27/14 PERMIT # 2014023
SIGNED [Signature]

Approved Construction Plan
Name: [Signature] Date: 8-28-14
Planning: [Signature]
Public Utilities: [Signature]
Traffic: [Signature]
Fire: [Signature]

- CAPE FEAR PUBLIC UTILITY AUTHORITY STANDARD SEWER NOTES.**
- SEWER GUARDS REQUIRED AT ALL MANHOLES. STAINLESS STEEL SEWER GUARDS REQUIRED AT MANHOLES LOCATED IN TRAFFIC AREAS.
 - SERVICES SHALL BE PERPENDICULAR TO MAIN AND TERMINATE AT RIGHT-OF-WAY LINE. SERVICES IN CUL-DE-SACS ARE REQUIRED TO BE PERPENDICULAR, OR MUST ORIGINATE IN MANHOLE AND TERMINATE AT RIGHT-OF-WAY LINE.
 - ALL SERVICES TYPING INTO DUCTILE IRON MAINS SHALL BE CONSTRUCTED OF CLASS 50, DIP, WITH PROTECTO 401 CERAMIC EPOXY LINING.
 - MINIMUM 10' UTILITIES EASEMENT PROVIDED ALONG THE FRONTAGE OF ALL LOTS AND AS SHOWN FOR NEW DEVELOPMENTS.
 - NO FLEXIBLE COUPLINGS SHALL BE USED.
 - ALL STAINLESS STEEL FASTENERS SHALL BE 316.

STANDARD SEWER NOTES
(REQUIRED ON ALL SEWER PLAN AND PROFILE SHEETS)

PRELIMINARY PLAT
NOT FOR RECORDATION,
CONVEYANCES, OR SALES.

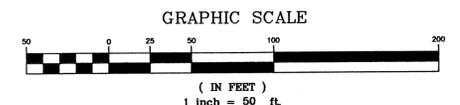


REV NO.	DESCRIPTION	DATE
1	REVISED PER CLIENT.	4-15-14
2	REVISED PER CLIENT TO ADJUST SEWER INVERTS.	4-28-14
3	REVISED PER OFFICE.	7-7-14
4	REVISED PER CITY OF WILMINGTON TO ADJUST ROADBOUNDS.	8-18-14
5	REVISED PER CITY OF WILMINGTON.	8-21-14
6	REVISED PER INCORPORATION.	8-22-14

PLAN PROFILE
THE FORKS AT GALLERY PARK
CITY OF WILMINGTON NEW HANOVER COUNTY NORTH CAROLINA



MALPASS ENGINEERING & SURVEYING, P.C.
1134 SHIPYARD BOULEVARD
WILMINGTON, NORTH CAROLINA 28412
Phone 910-392-6243
Fax 910-392-6803 License No. C-2320

Owner: FORKS DEVELOPMENT, LLC
P.O. BOX 3648
WILMINGTON, NORTH CAROLINA 28406
PHONE: 910-251-2274
FAX: 910-762-2680

SHEET NO. 26 OF 33

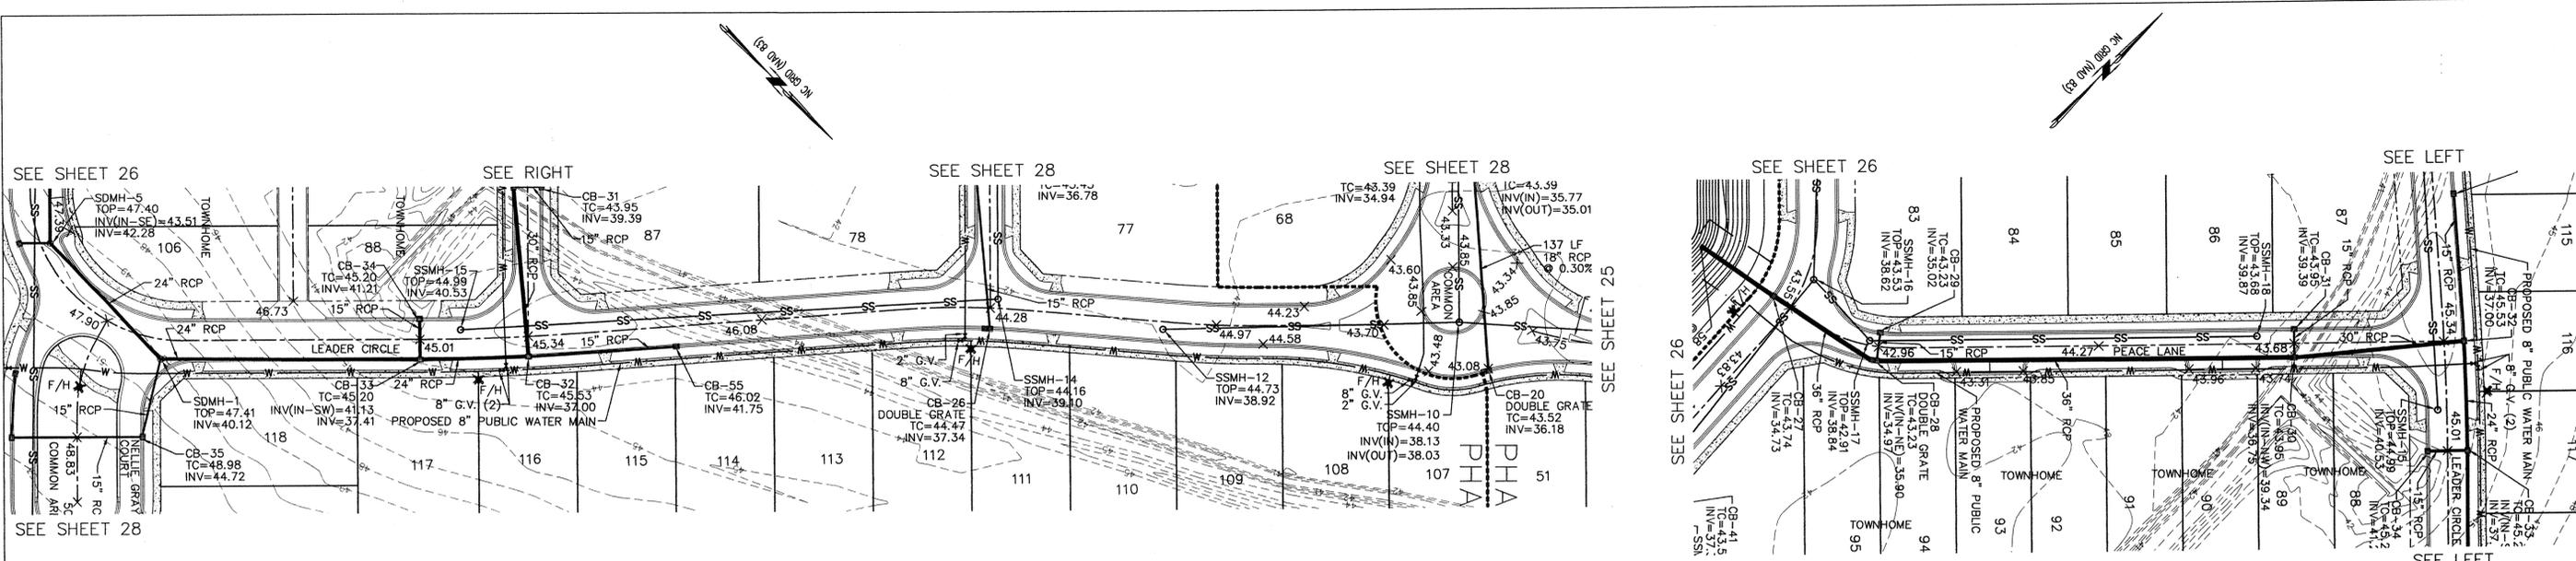

<p>HIGH POINT ELEV = 47.90 HIGH POINT STA = 14+85.70 PVI STA = 15+07.25 PVI ELEV = 48.14 A.D. = -2.7220 K = 33.0636</p>	<p>LOW POINT ELEV = 45.01 LOW POINT STA = 16+94.42 PVI STA = 16+70.71 PVI ELEV = 44.85 A.D. = 2.5272 K = 31.6561</p>	<p>HIGH POINT ELEV = 46.08 HIGH POINT STA = 19+20.44 PVI STA = 19+43.92 PVI ELEV = 46.24 A.D. = -2.5413 K = 30.6935</p>	<p>LOW POINT ELEV = 44.28 LOW POINT STA = 20+71.27 PVI STA = 20+48.07 PVI ELEV = 45.34 A.D. = 2.5528 K = 30.5549</p>	<p>HIGH POINT ELEV = 44.97 HIGH POINT STA = 22+21.04 PVI STA = 22+37.53 PVI ELEV = 45.10 A.D. = -2.0092 K = 33.8450</p>	<p>LOW POINT ELEV = 42.96 LOW POINT STA = 0+64.45 PVI STA = 0+70 PVI ELEV = 42.80 A.D. = 2.0860 K = 30.6806</p>	<p>HIGH POINT ELEV = 44.27 HIGH POINT STA = 2+09.46 PVI STA = 1+98.29 PVI ELEV = 44.37 A.D. = -1.7315 K = 31.1868</p>	<p>LOW POINT ELEV = 43.68 LOW POINT STA = 3+38.72 PVI STA = 3+49.95 PVI ELEV = 43.60 A.D. = 2.4828 K = 15.3053</p>
---	--	---	--	---	---	---	--

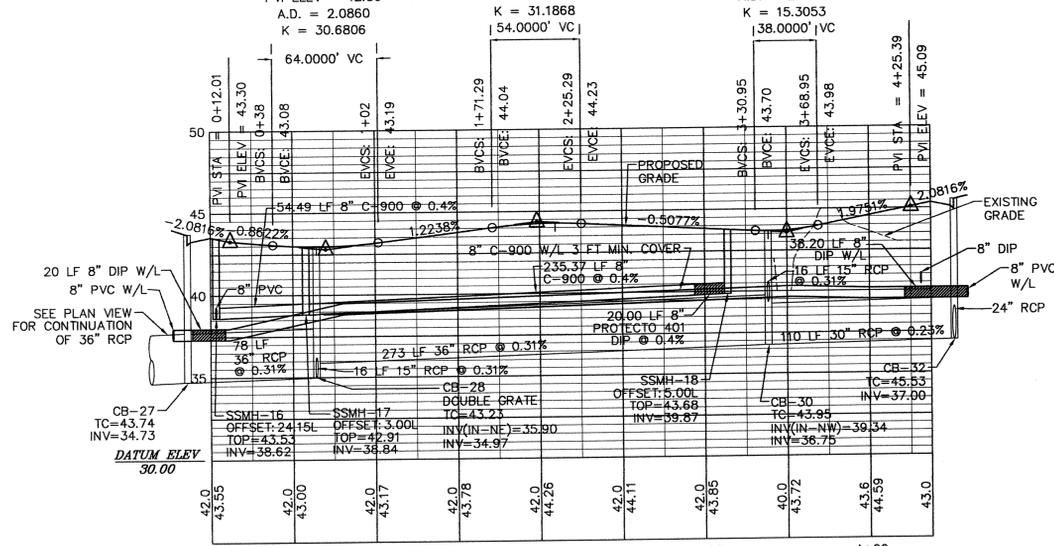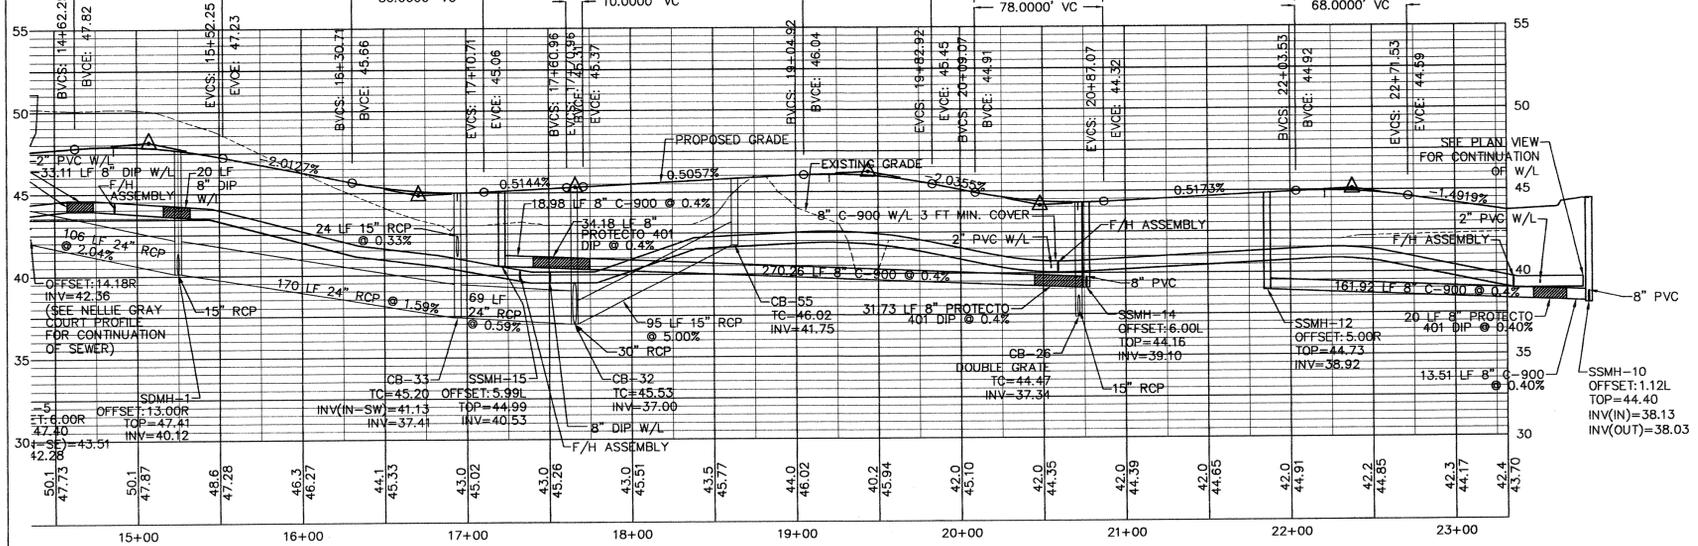

- CAPE FEAR PUBLIC UTILITY AUTHORITY STANDARD SEWER NOTES:**
- SEWER GUARDS REQUIRED AT ALL MANHOLES. STAINLESS STEEL SEWER GUARDS REQUIRED AT MANHOLES LOCATED IN TRAFFIC AREAS.
 - SERVICES SHALL BE PERPENDICULAR TO MAIN AND TERMINATE AT RIGHT-OF-WAY LINE. SERVICES IN CUL-DE-SACS ARE REQUIRED TO BE PERPENDICULAR, OR MUST ORIGINATE IN MANHOLE AND TERMINATE AT RIGHT-OF-WAY LINE.
 - ALL SERVICES TYING INTO DUCTILE IRON MAINS SHALL BE CONSTRUCTED OF CLASS 50, DIP, WITH PROTECTO 401 CERAMIC EPOXY LINING.
 - MINIMUM 10' UTILITIES EASEMENT PROVIDED ALONG THE FRONTAGE OF ALL LOTS AND AS SHOWN FOR NEW DEVELOPMENTS.
 - NO FLEXIBLE COUPLINGS SHALL BE USED.
 - ALL STAINLESS STEEL FASTENERS SHALL BE 316.

STANDARD SEWER NOTES
(REQUIRED ON ALL SEWER PLAN AND PROFILE SHEETS)

PRELIMINARY PLAT
NOT FOR RECORDATION,
CONVEYANCES, OR SALES.

GRAPHIC SCALE

(IN FEET)
1 inch = 50 ft.

REV NO.	DESCRIPTION	DATE
1	REVISED PER CLIENT.	4-15-14
2	REVISED PER CPWA.	7-7-14
3	REVISED PER CITY OF WILMINGTON TO ADJUST BOUNDARIES.	8-18-14
4	REVISED PER CITY OF WILMINGTON.	8-21-14
5	REVISED PER HERRIN PERMITS.	8-22-14

STORMWATER MANAGEMENT PLAN
APPROVED
CITY OF WILMINGTON
ENGINEERING DEPARTMENT
DATE 8/21/14 PERMIT # 2014023
SIGNED [Signature]

Approved Construction Plan

Name: [Signature] Date: 8-28-14

Planning: [Signature]

Public Utilities: [Signature]

Traffic: [Signature]







Fire: [Signature]

THE FORKS AT GALLERY PARK
CITY OF WILMINGTON NEW HANOVER COUNTY NORTH CAROLINA

MALPASS ENGINEERING & SURVEYING, P.C.
1134 SHEPARD BOULEVARD
WILMINGTON, NORTH CAROLINA 28412
Phone 910-392-5243 License No. C-2320
Fax 910-392-5253

Owner: FORKS DEVELOPMENT, LLC
P.O. BOX 3649
WILMINGTON, NORTH CAROLINA 28406
PHONE: 910-251-2224
FAX: 910-762-2680

DATE: 3-31-14
SCALE: 1"=50'
DRAWN: JCB
CHECKED: JEM
PROJECT NO: 243
SHEET NO: 27
OF: 33

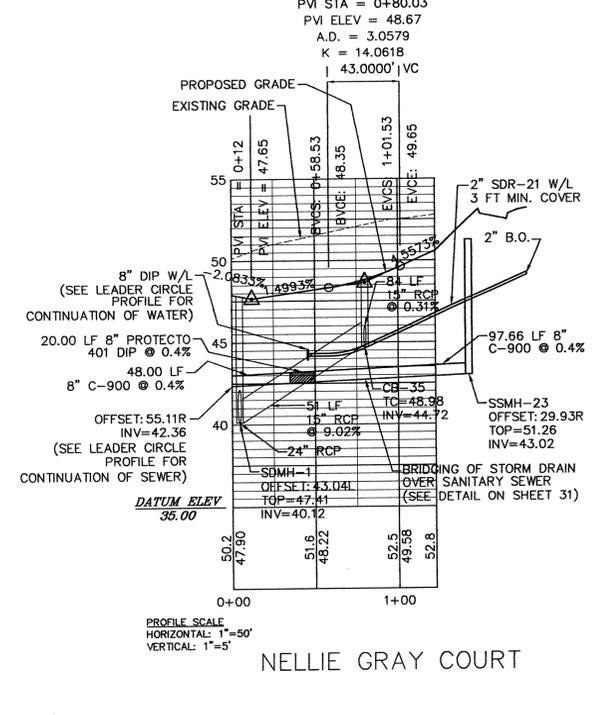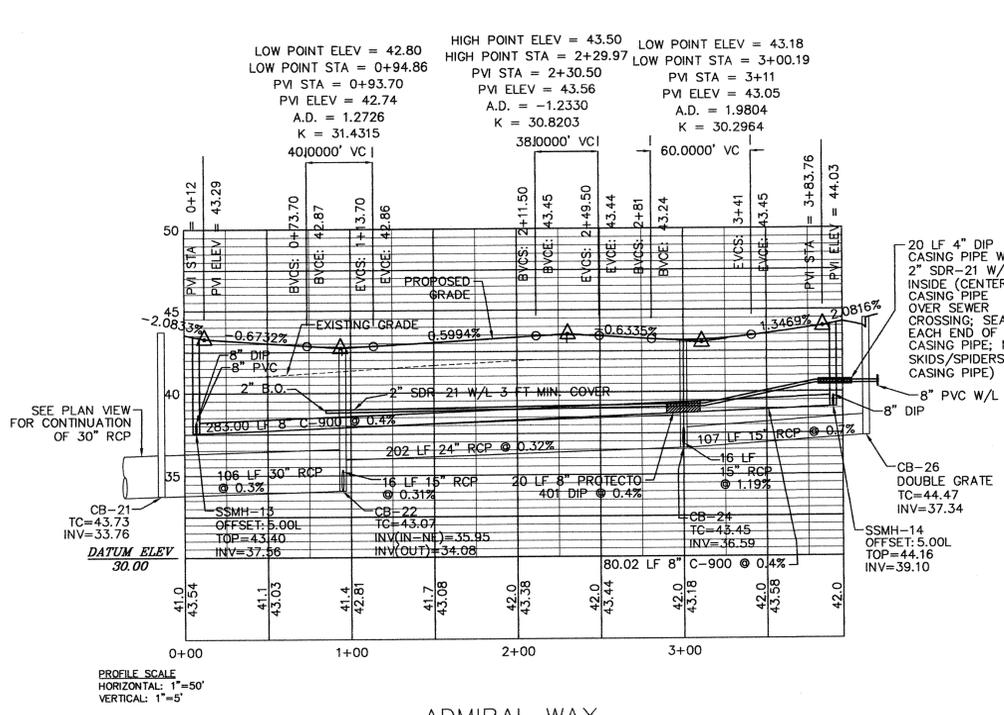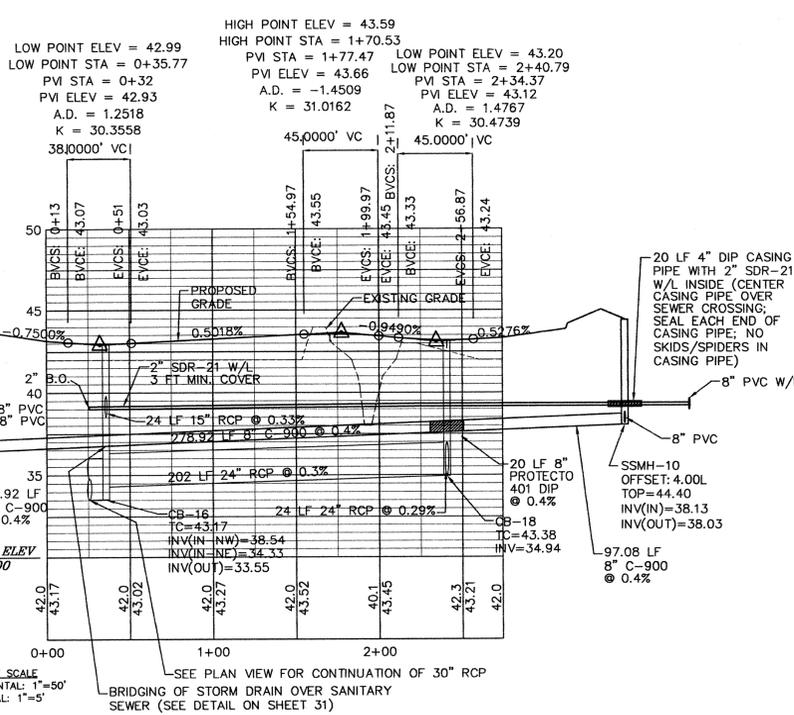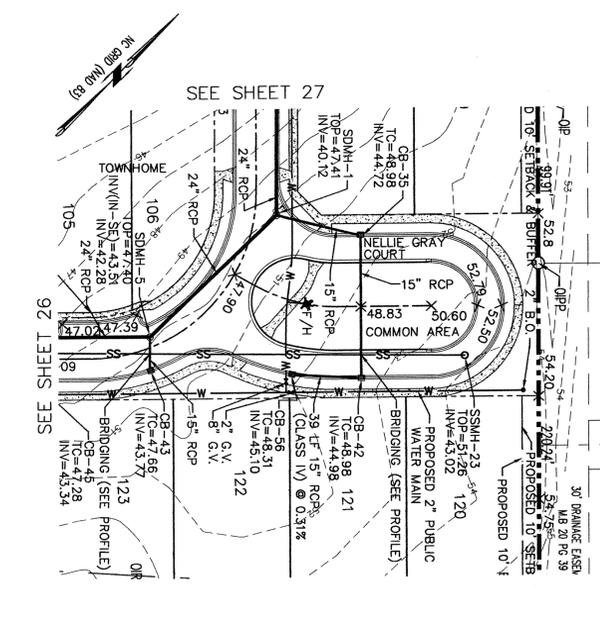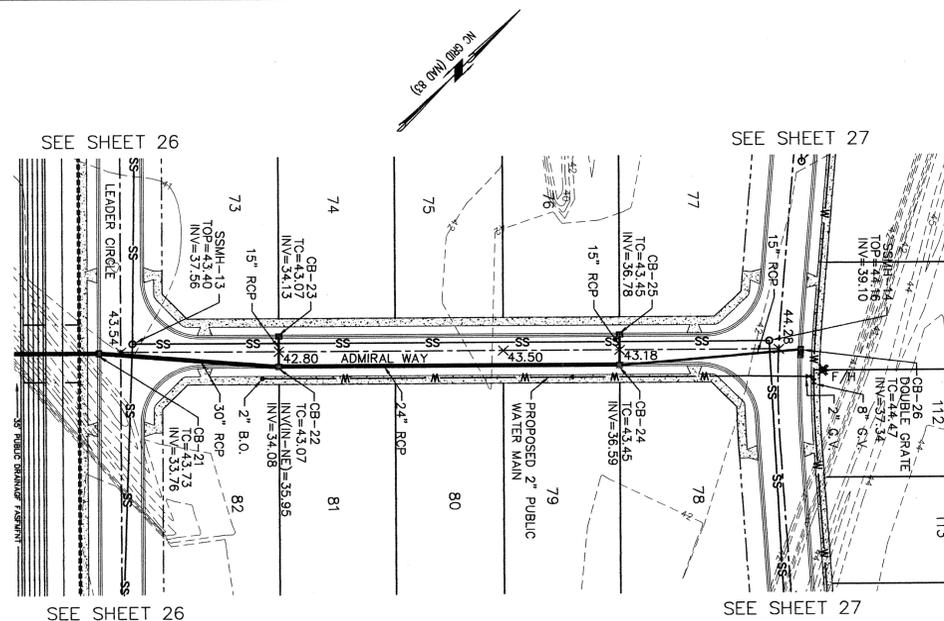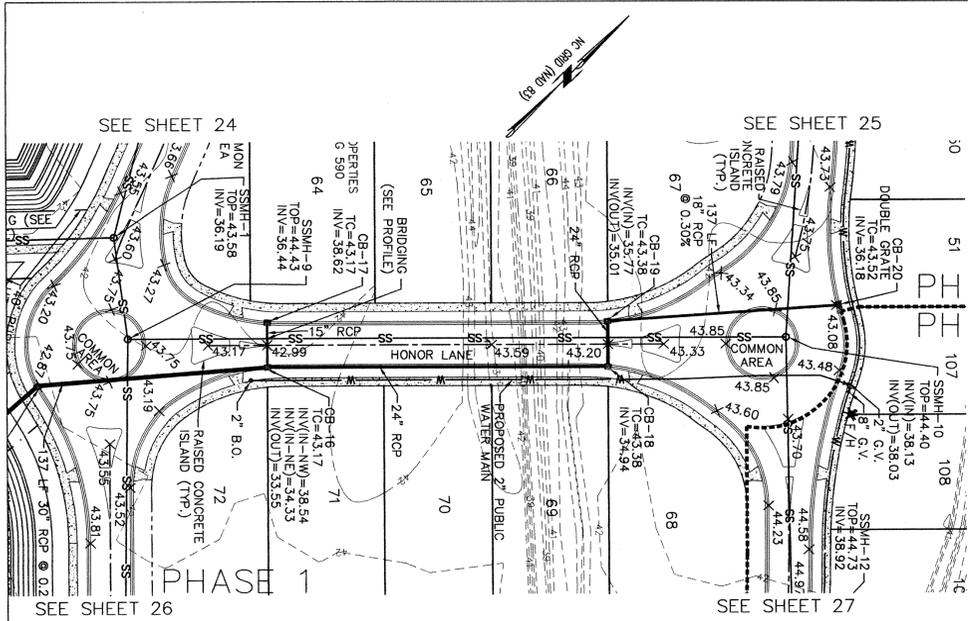

HONOR LANE

CAPE FEAR PUBLIC UTILITY AUTHORITY STANDARD SEWER NOTES:

- SEWER GUARDS REQUIRED AT ALL MANHOLES. STAINLESS STEEL SEWER GUARDS REQUIRED AT MANHOLES LOCATED IN TRAFFIC AREAS.
- SERVICES SHALL BE PERPENDICULAR TO MAIN AND TERMINATE AT RIGHT-OF-WAY LINE. SERVICES IN CUL-DE-SACS ARE REQUIRED TO BE PERPENDICULAR, OR MUST ORIGINATE IN MANHOLE AND TERMINATE AT RIGHT-OF-WAY LINE.
- ALL SERVICES TYING INTO DUCTILE IRON MAINS SHALL BE CONSTRUCTED OF CLASS 50, DIP, WITH PROTECTO 401 CERAMIC EPOXY LINING.
- MINIMUM 10' UTILITIES EASEMENT PROVIDED ALONG THE FRONTAGE OF ALL LOTS AND AS SHOWN FOR NEW DEVELOPMENTS.
- NO FLEXIBLE JOINTS SHALL BE USED.
- ALL STAINLESS STEEL FASTENERS SHALL BE 316.

STANDARD SEWER NOTES
(REQUIRED ON ALL SEWER PLAN AND PROFILE SHEETS)

K:\AutoCAD\2005\243\THE FORKS(8-5-14).dwg

ADMIRAL WAY

PRELIMINARY PLAT
NOT FOR RECORDATION,
CONVEYANCES, OR SALES.

NELLIE GRAY COURT

STORMWATER MANAGEMENT PLAN
APPROVED
CITY OF WILMINGTON
ENGINEERING DEPARTMENT
DATE 6/27/14 PERMIT # 2219023
SIGNED [Signature]

Approved Construction Plan
Name [Signature] Date 8-28-14
Planning [Signature]
Public Utilities [Signature]
Traffic [Signature]
Fire [Signature]

GRAPHIC SCALE
0 25 50 100 200
(IN FEET)
1 inch = 50 ft.


PLAN PROFILE
THE FORKS AT GALLERY PARK
CITY OF WILMINGTON NEW HANOVER COUNTY NORTH CAROLINA

MALPASS ENGINEERING & SURVEYING, P.C.
1134 SHIPYARD BOULEVARD
WILMINGTON, NORTH CAROLINA 28412
Phone 910-392-5243 Fax 910-392-5200 License No. C-2380

Owner: FORMS DEVELOPMENT, LLC
P.O. BOX 3619
WILMINGTON, NORTH CAROLINA 28406
PHONE: 910-251-2324 FAX: 910-782-2680


REV. NO.	DESCRIPTION	DATE
1	REVISED PER CLIENT.	4-15-14
2	REVISED PER CLIENT TO ADJUST SEWER INVERTS.	4-28-14
3	REVISED PER CLIENT.	7-7-14
4	REVISED TO ADJUST 4" CASING PIPE LABEL.	7-11-14
5	REVISED PER CITY OF WILMINGTON TO ADJUST ROUNDABOUTS.	8-18-14
6	REVISED PER CITY OF WILMINGTON.	8-21-14
7	REVISED PER MODERN PIPES.	8-22-14

SHEET NO. 28
OF 33

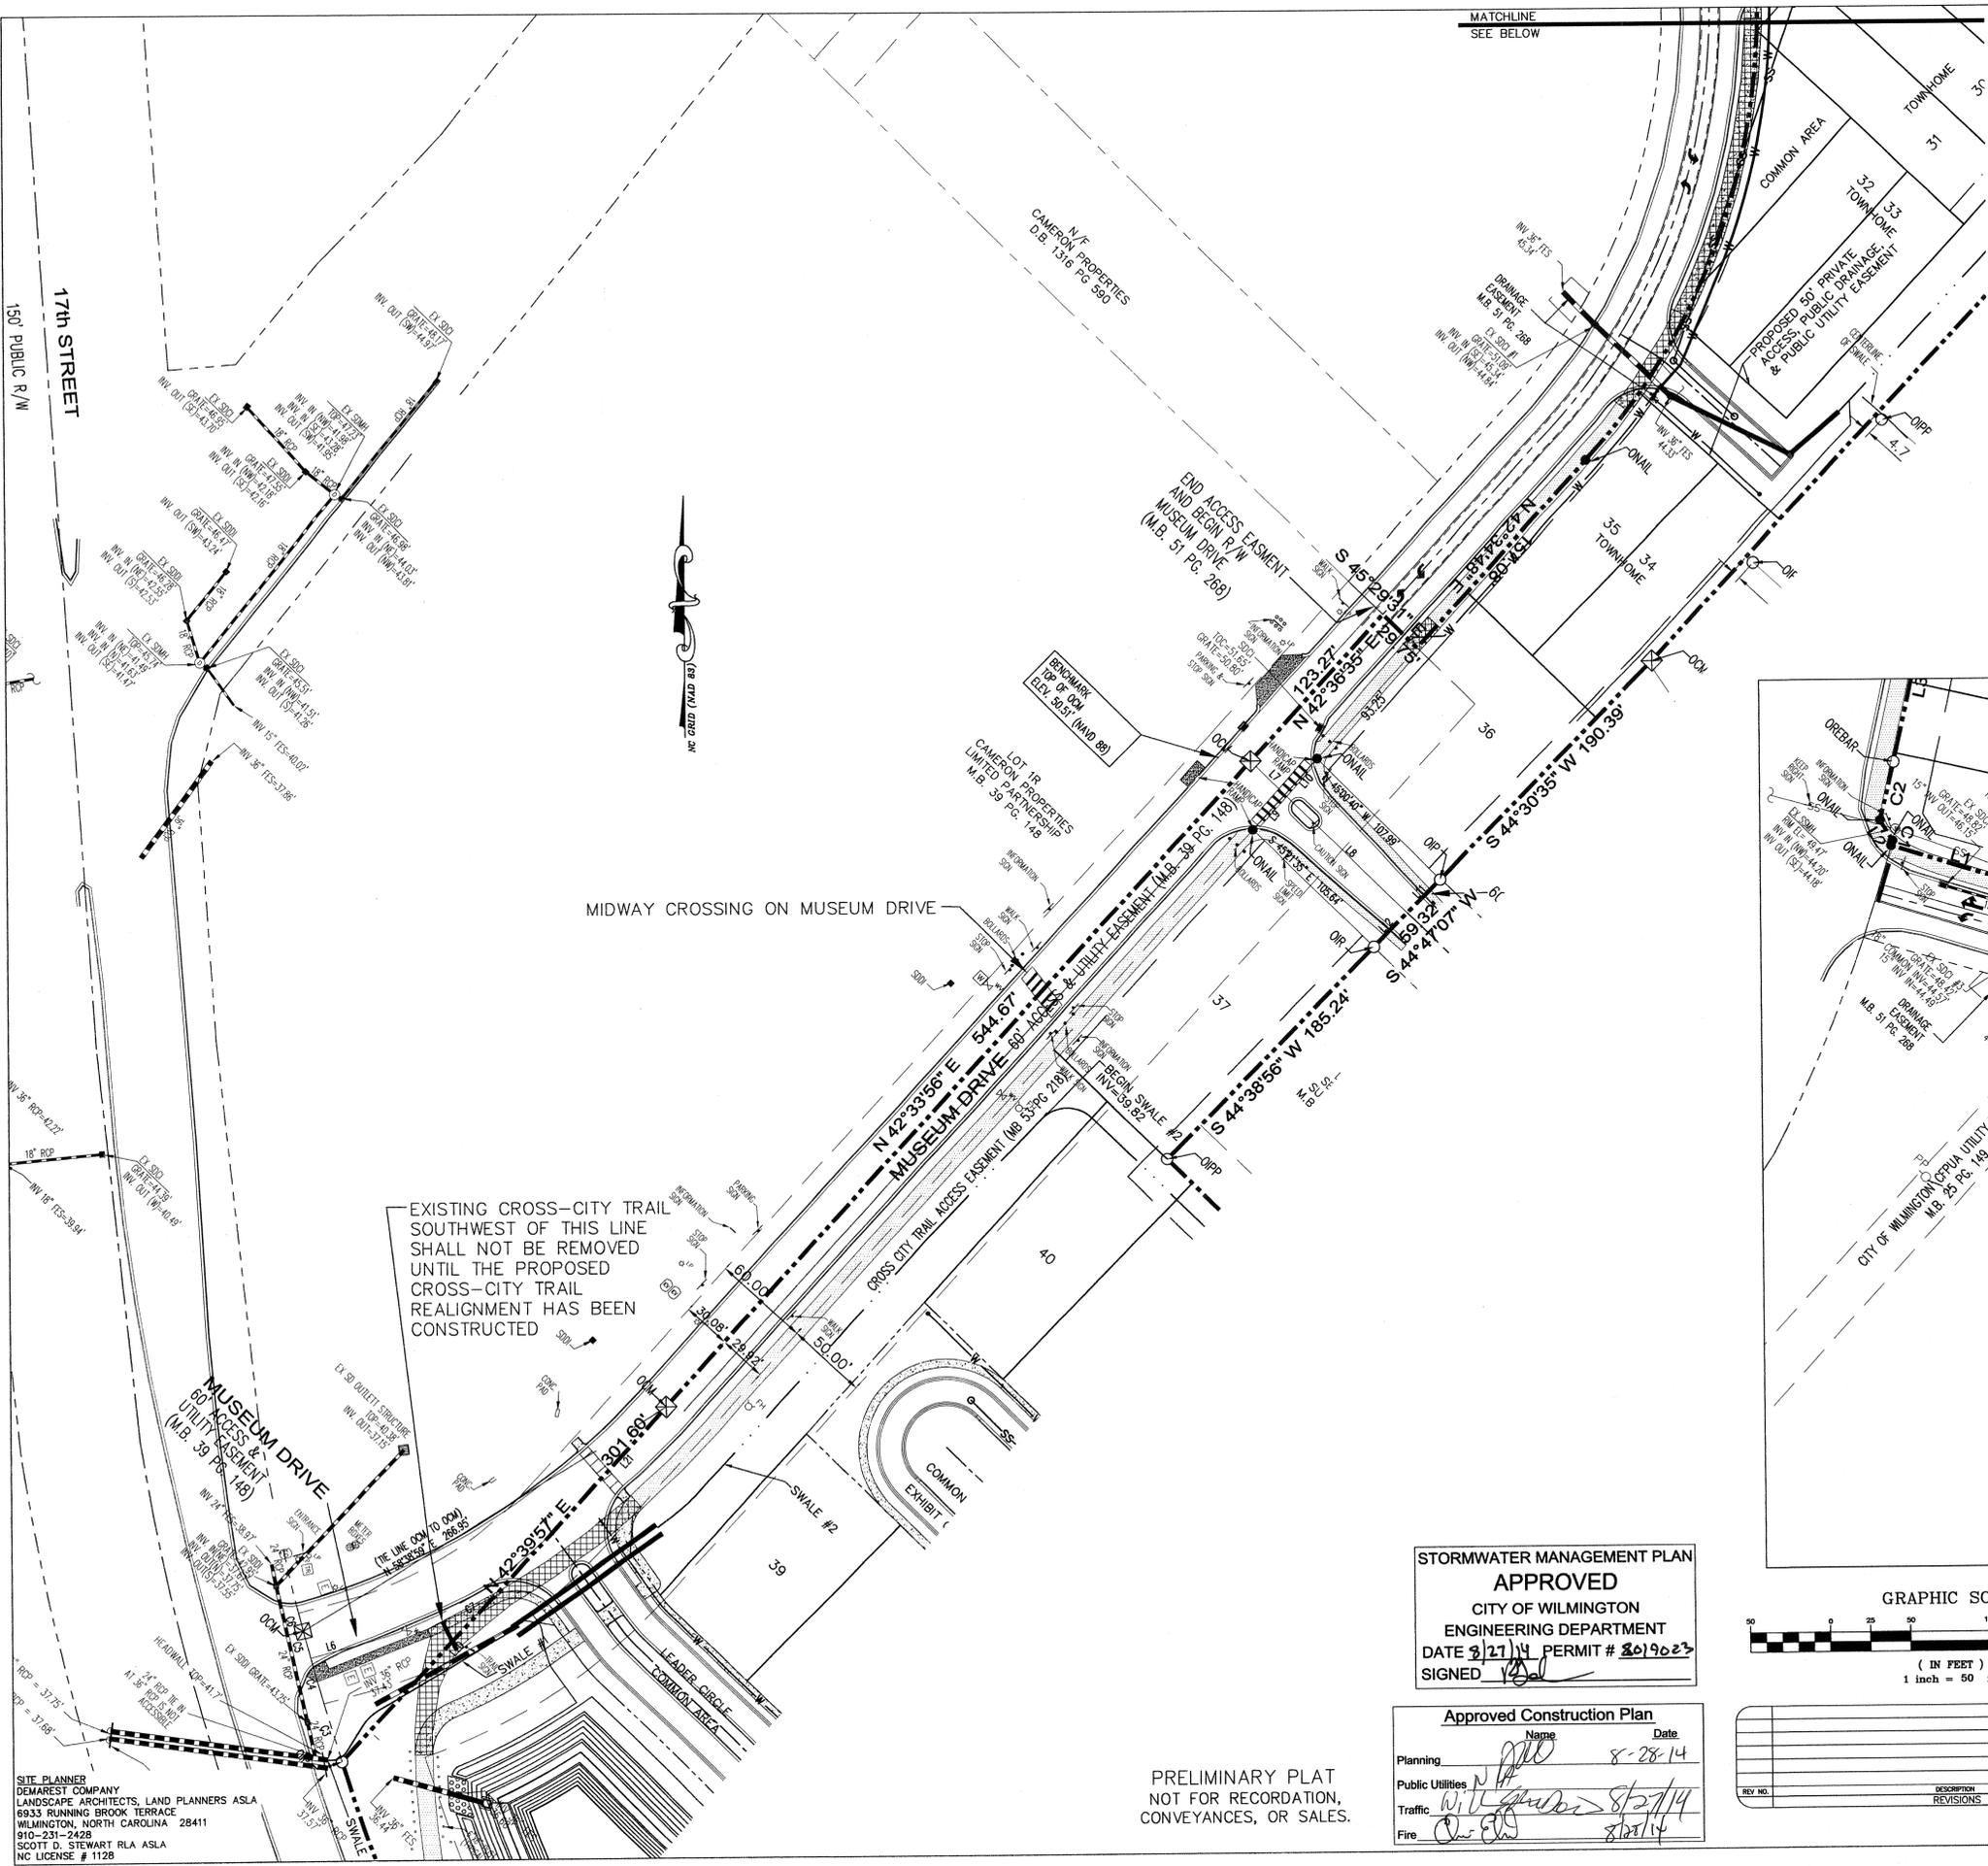

- CROSS-CITY TRAIL CLOSURE SEQUENCE**
 THE CROSS-CITY-TRAIL TO BE REMOVED/RELOCATED NEAR THE INTERSECTION OF MUSEUM DRIVE & 17TH STREET SHALL BE DONE AS FOLLOWS:
- 1) THE TRAIL FROM THE LINE LABELED ON THE PLAN TO JUST NORTHEAST OF LEADER CIRCLE SHALL BE REMOVED.
 - 2) CROSS-CITY TRAIL USERS SHALL TRAVEL SOUTHWEST ON THE EXISTING SIDEWALK ALONG MUSEUM DRIVE, CROSS MUSEUM DRIVE AT THE INTERSECTION OF MUSEUM DRIVE & 17TH STREET, TRAVEL NORTHEAST ON THE EXISTING SIDEWALK ON THE OTHER SIDE OF MUSEUM DRIVE, AND CROSS MUSEUM DRIVE AT THE MIDWAY CROSSING TO CONTINUE ON THE CROSS-CITY TRAIL.
 - 3) THE PROPOSED CROSS-CITY TRAIL REALIGNMENT SHALL BE CONSTRUCTED.
 - 4) REMOVAL OF THE TRAIL SOUTHWEST OF THE LINE LABELED ON THE PLAN AND THE EXISTING STORM DRAIN PIPE UNDER IT SHALL OCCUR ONLY AFTER THE PROPOSED CROSS-CITY TRAIL REALIGNMENT HAS BEEN CONSTRUCTED.
 - 5) THE CROSS-CITY TRAIL MAY BE CLOSED DOWN FOR 48 HOURS TO MAKE THE CONNECTION BETWEEN THE EXISTING CROSS-CITY TRAIL AND THE PROPOSED CROSS-CITY TRAIL ALIGNMENT.

CLOSURE OF THE CROSS-CITY-TRAIL ALONG MUSEUM DRIVE LOCATED NORTH OF CHARLES PAINE DRIVE, IN ORDER TO REMOVE & REPLACE IT DUE TO CONSTRUCTION ACTIVITIES, SHALL BE COORDINATED WITH THE CITY OF WILMINGTON THROUGH A UTILITY WORK PERMIT TO TEMPORARILY CLOSE THE CROSS-CITY TRAIL.

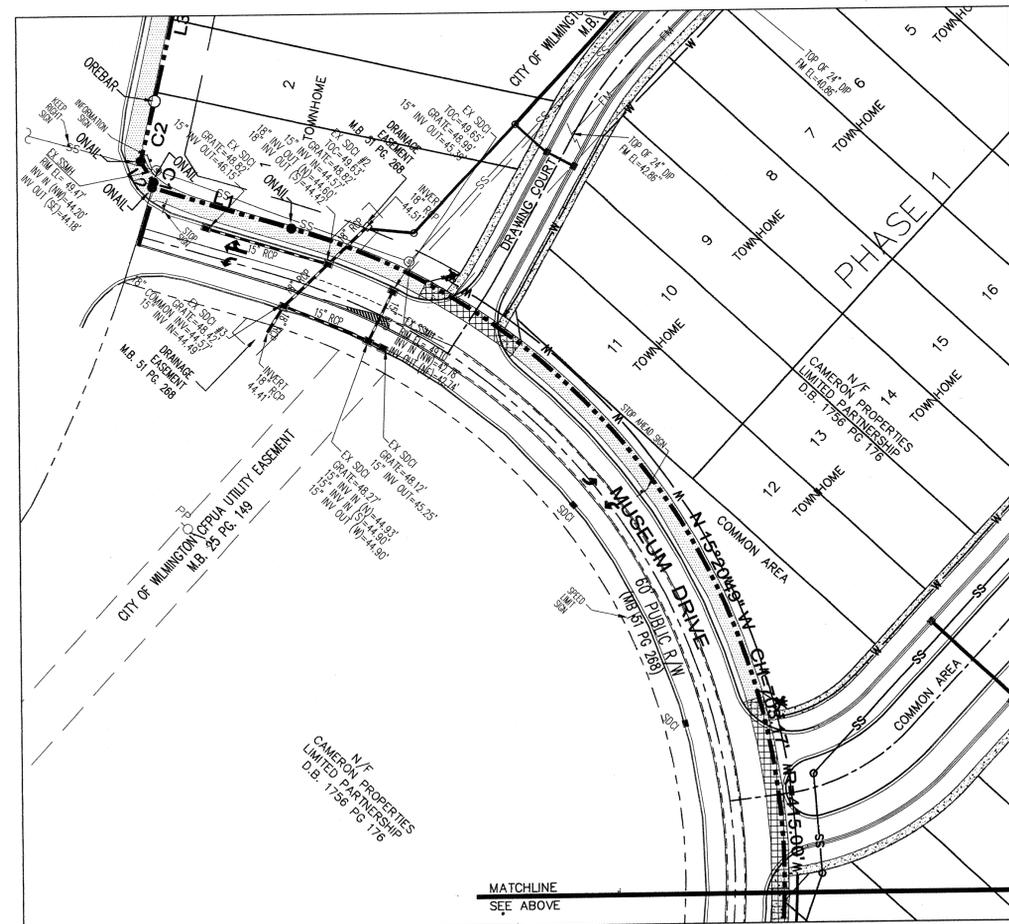

MIDWAY CROSSING ON MUSEUM DRIVE


EXISTING CROSS-CITY TRAIL SOUTHWEST OF THIS LINE SHALL NOT BE REMOVED UNTIL THE PROPOSED CROSS-CITY TRAIL REALIGNMENT HAS BEEN CONSTRUCTED

STORMWATER MANAGEMENT PLAN APPROVED
 CITY OF WILMINGTON
 ENGINEERING DEPARTMENT
 DATE 8/27/14 PERMIT # 3019023
 SIGNED [Signature]

Approved Construction Plan

Name	Date
Planning: [Signature]	8-28-14
Public Utilities: [Signature]	
Traffic: [Signature]	8/27/14
Fire: [Signature]	8/27/14

PRELIMINARY PLAT
 NOT FOR RECORDATION,
 CONVEYANCES, OR SALES.

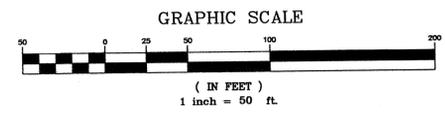

REV. NO.	DESCRIPTION	DATE

CROSS-CITY TRAIL CLOSURE PLAN
THE FORKS AT GALLERY PARK
 CITY OF WILMINGTON NEW HANOVER COUNTY NORTH CAROLINA





MALPASS ENGINEERING & SURVEYING, P.C.
 1154 SHIPYARD BOULEVARD
 WILMINGTON, NORTH CAROLINA 28412
 Phone: 910-366-5544 Fax: 910-366-5543 License No. C-2320

Owner: FORKS DEVELOPMENT, LLC
 P.O. BOX 3849
 WILMINGTON, NORTH CAROLINA 28408
 PHONE: 910-251-2324 FAX: 910-762-2680

DATE: 8-21-14
 SCALE: 1"=50'
 DRAWN: JCB
 CHECKED: JBM
 PROJECT NO: 243
 SHEET NO: T-1

SITE PLANNER
 DEMAREST COMPANY
 LANDSCAPE ARCHITECTS, LAND PLANNERS ASLA
 6333 RUNNING BROOK TERRACE
 WILMINGTON, NORTH CAROLINA 28411
 910-231-2428
 SCOTT D. STEWART RLA ASLA
 NC LICENSE # 1128

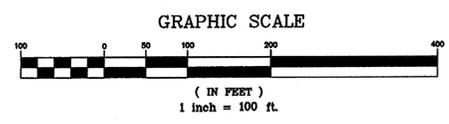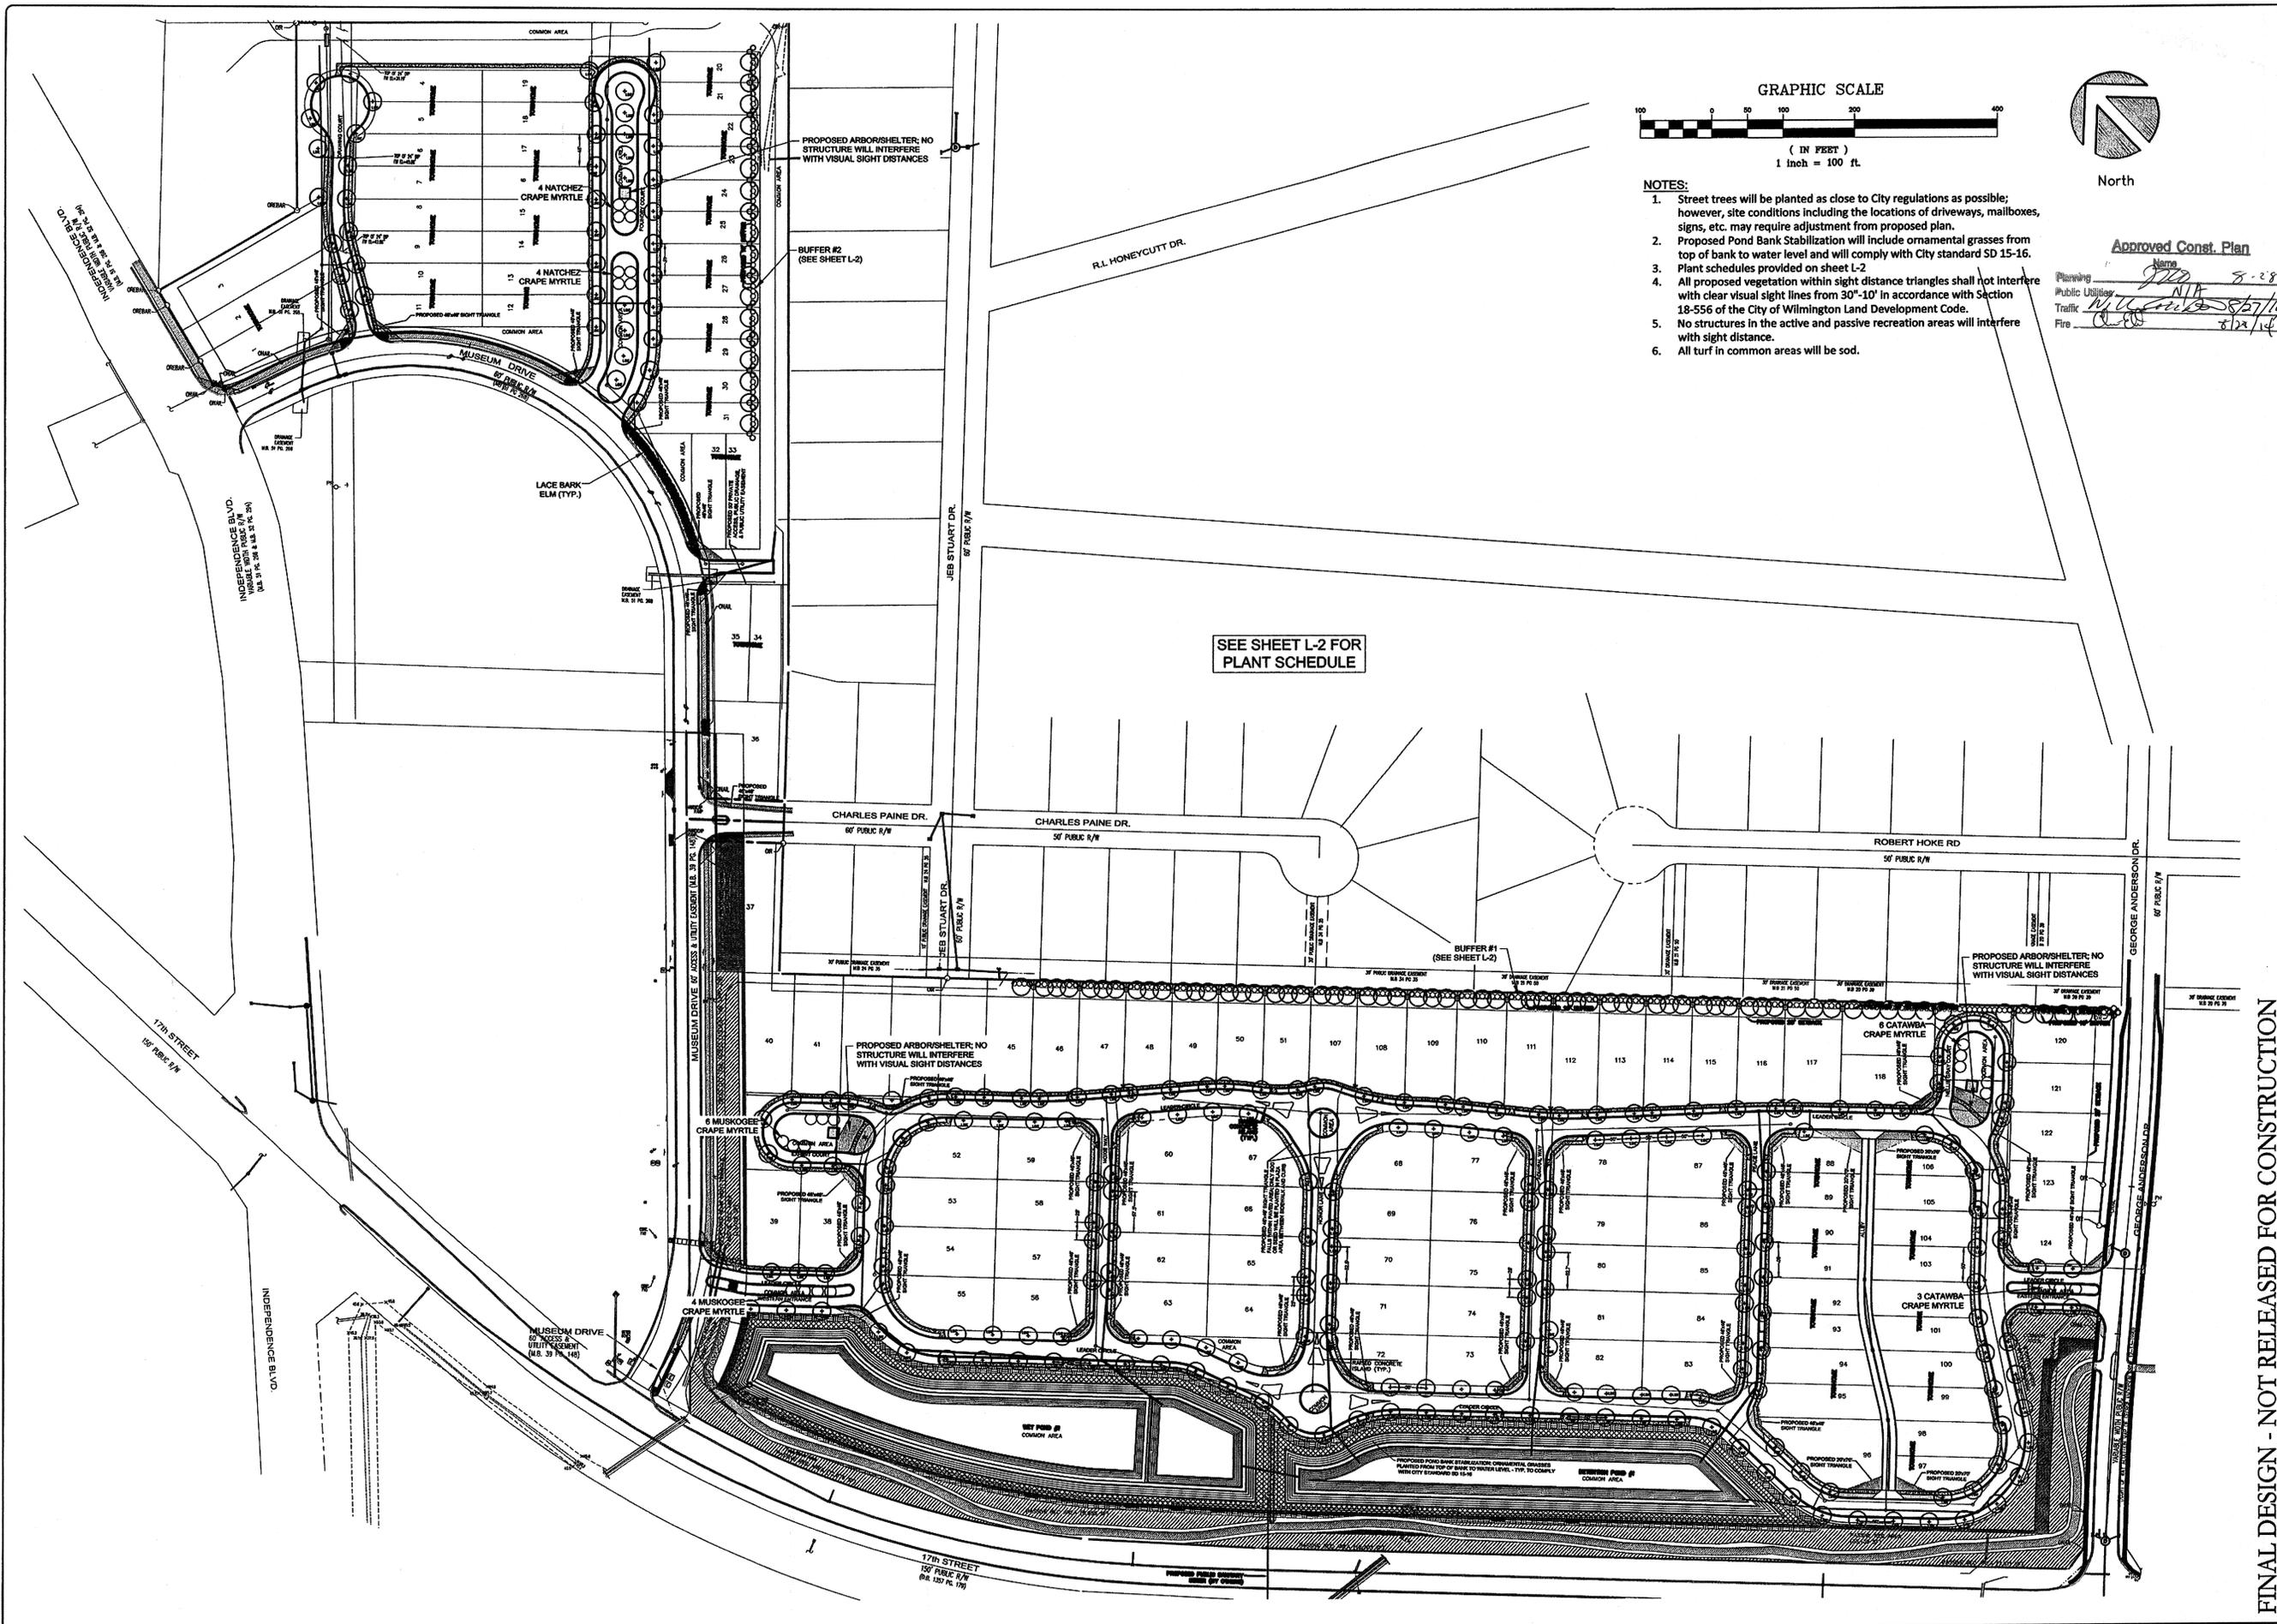

- NOTES:
1. Street trees will be planted as close to City regulations as possible; however, site conditions including the locations of driveways, mailboxes, signs, etc. may require adjustment from proposed plan.
 2. Proposed Pond Bank Stabilization will include ornamental grasses from top of bank to water level and will comply with City standard SD 15-16.
 3. Plant schedules provided on sheet L-2
 4. All proposed vegetation within sight distance triangles shall not interfere with clear visual sight lines from 30'-10' in accordance with Section 18-556 of the City of Wilmington Land Development Code.
 5. No structures in the active and passive recreation areas will interfere with sight distance.
 6. All turf in common areas will be sod.

Approved Const. Plan

Planning: [Signature] 8-28-14
 Public Utility: [Signature]
 Traffic: [Signature] 8/27/14
 Fire: [Signature] 8/27/14

FINAL DESIGN - NOT RELEASED FOR CONSTRUCTION

DATE:	07/14
REVISIONS:	REVISED PER CITY OF WILMINGTON COMMENTS
	REVISED PER CITY OF WILMINGTON COMMENTS
	REVISED PER ENGINEERING REVISION

CLIENT INFORMATION:


PARAMOUNT E
 WILMINGTON, NC
 5911 Oleander Drive, Suite 201
 Wilmington, North Carolina 28403
 (910) 791-6707 (C) (910) 791-6760 (F)
 NC License #: C-2846

LANDSCAPE PLAN - STREETSCAPE

THE FORKS
 NEW HANOVER COUNTY
 NORTH CAROLINA

PROJECT STATUS:
 CONCEPTUAL LAYOUT:
 PRELIMINARY LAYOUT:
 FINAL DESIGN:
 RELEASED FOR CONSTRUCTION

DRAWING INFORMATION:
 DATE: 8/27/14
 SCALE: 1" = 100' (SEE PLAN)
 DRAWN: [Signature]
 CHECKED: [Signature]

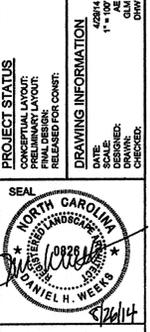

L-1

PEI JOB#: 14165.PE

