


WELLS
FARGO

Wells Fargo - Market Plaza

REMOTE DRIVE-UP ATM INSTALLATION

CONSTRUCTION DOCUMENTS

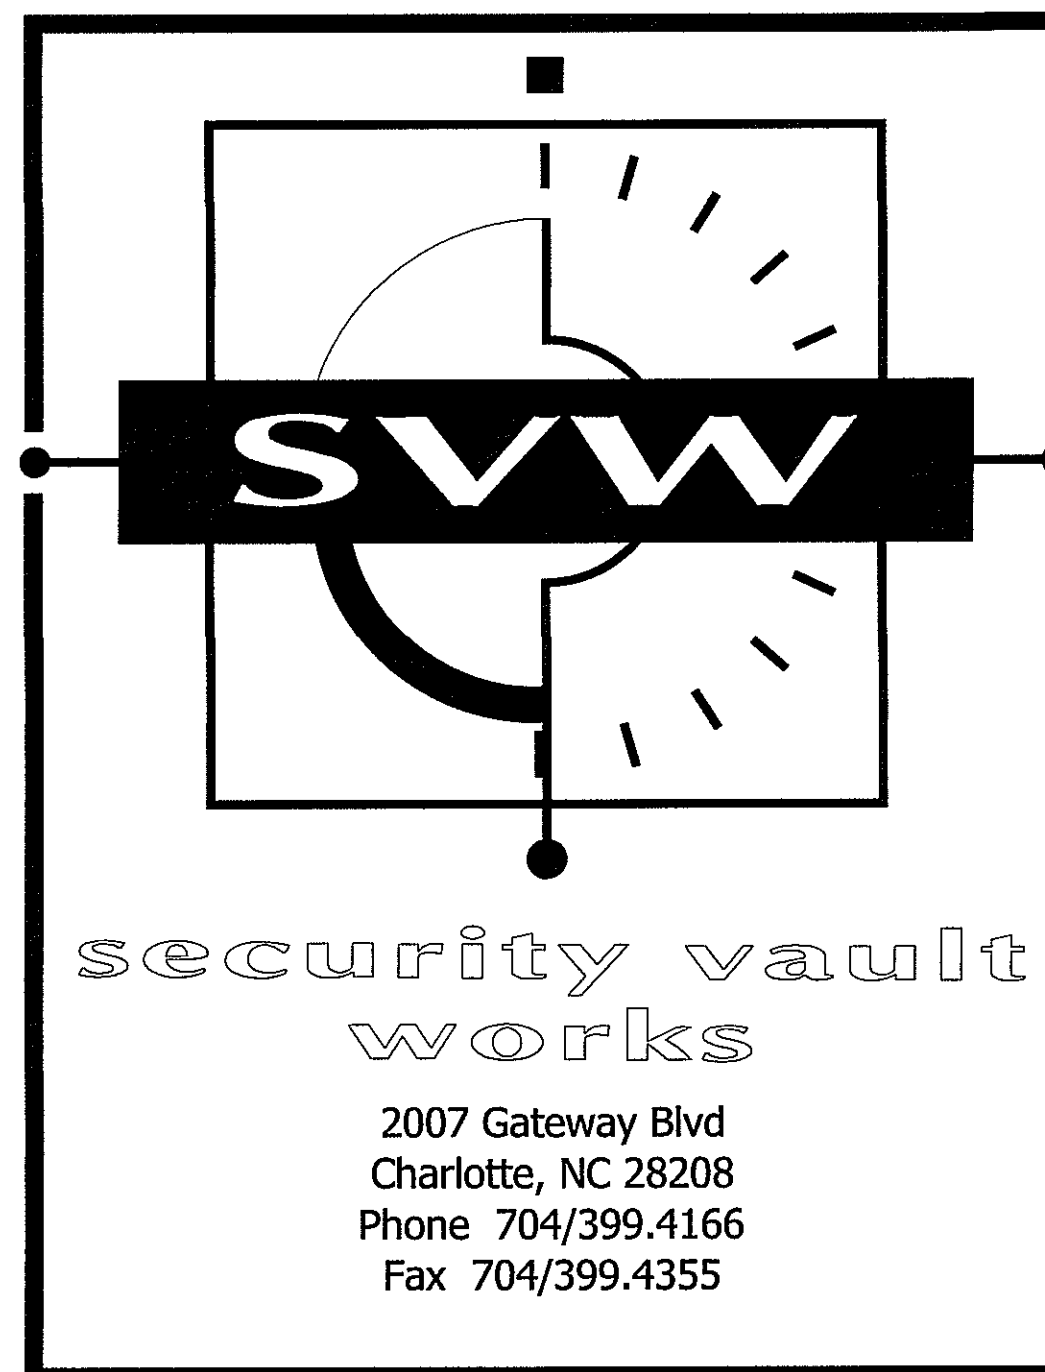

James M. Hamill
ARCHITECT

580 Decker Drive
Suite 170
Irving, Texas 75062
Phone 972/714.0420
Fax 972/714.0282

Local Address:

45 South Kerr Ave.
Wilmington, NC 28403

Developer/Applicant/Designer:

Vanisha Hairston
Security Vault Works
2007 Gateway Boulevard
Charlotte, NC 28208
704-399-4166 Ext. 1508

Building Codes:

2018 North Carolina State Building Code
2017 North Carolina Electrical Code

Building Construction Type:

2B Unprotected non-combustible

Schedule of Drawings

GENERAL

C.1 - Cover Sheet

ARCHITECTURAL

A.1 - Plans



A.2 - Plans and Elevation


A.3 - Details

A.4 - Electrical Plan

Site Location Map

Scale: NOT TO SCALE

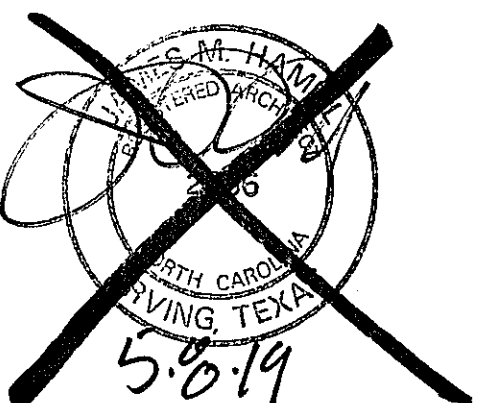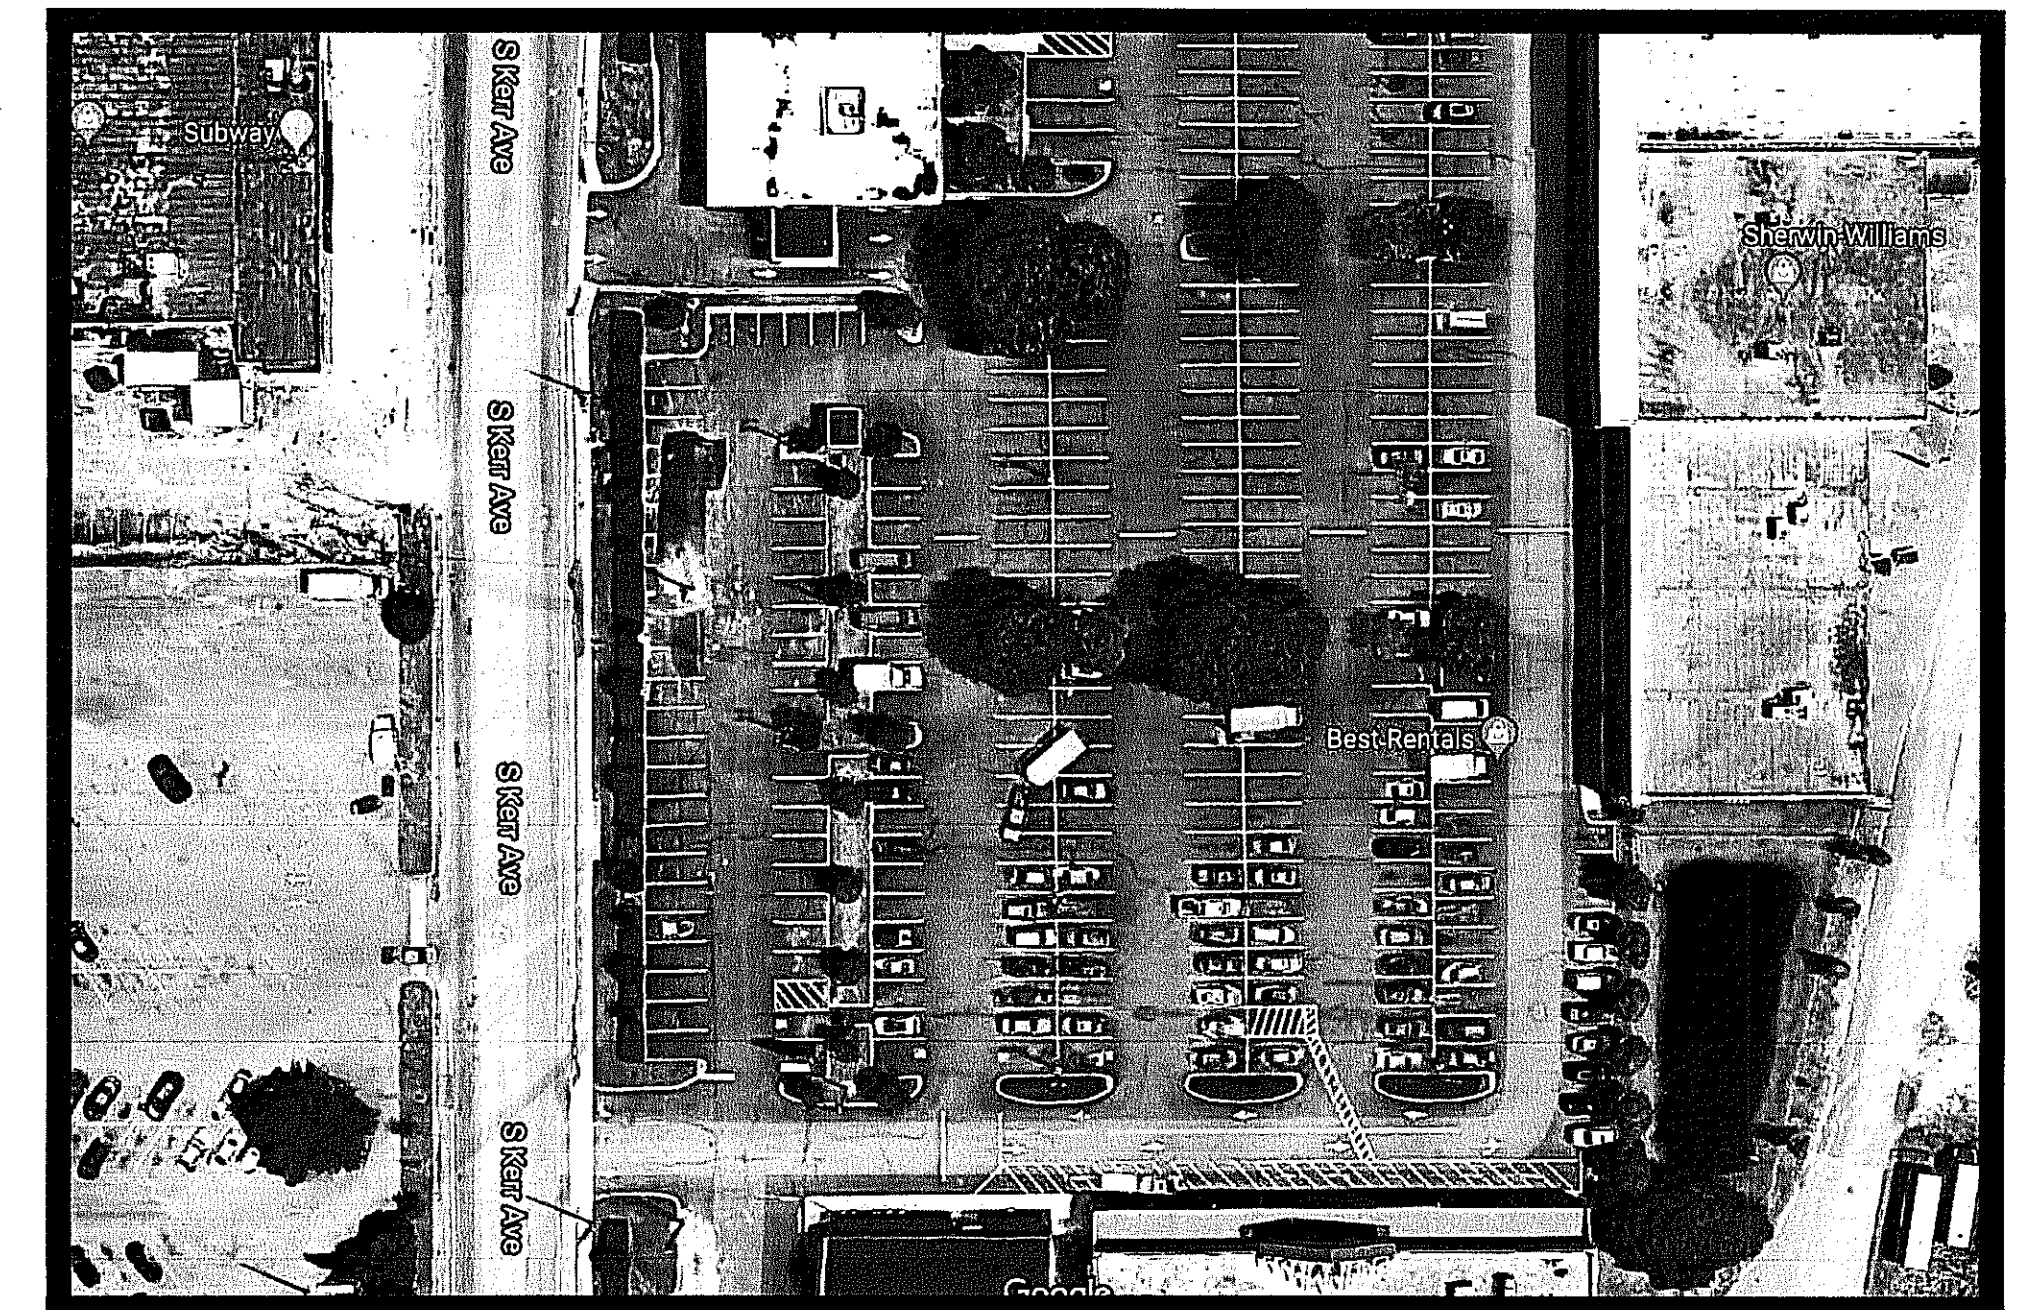


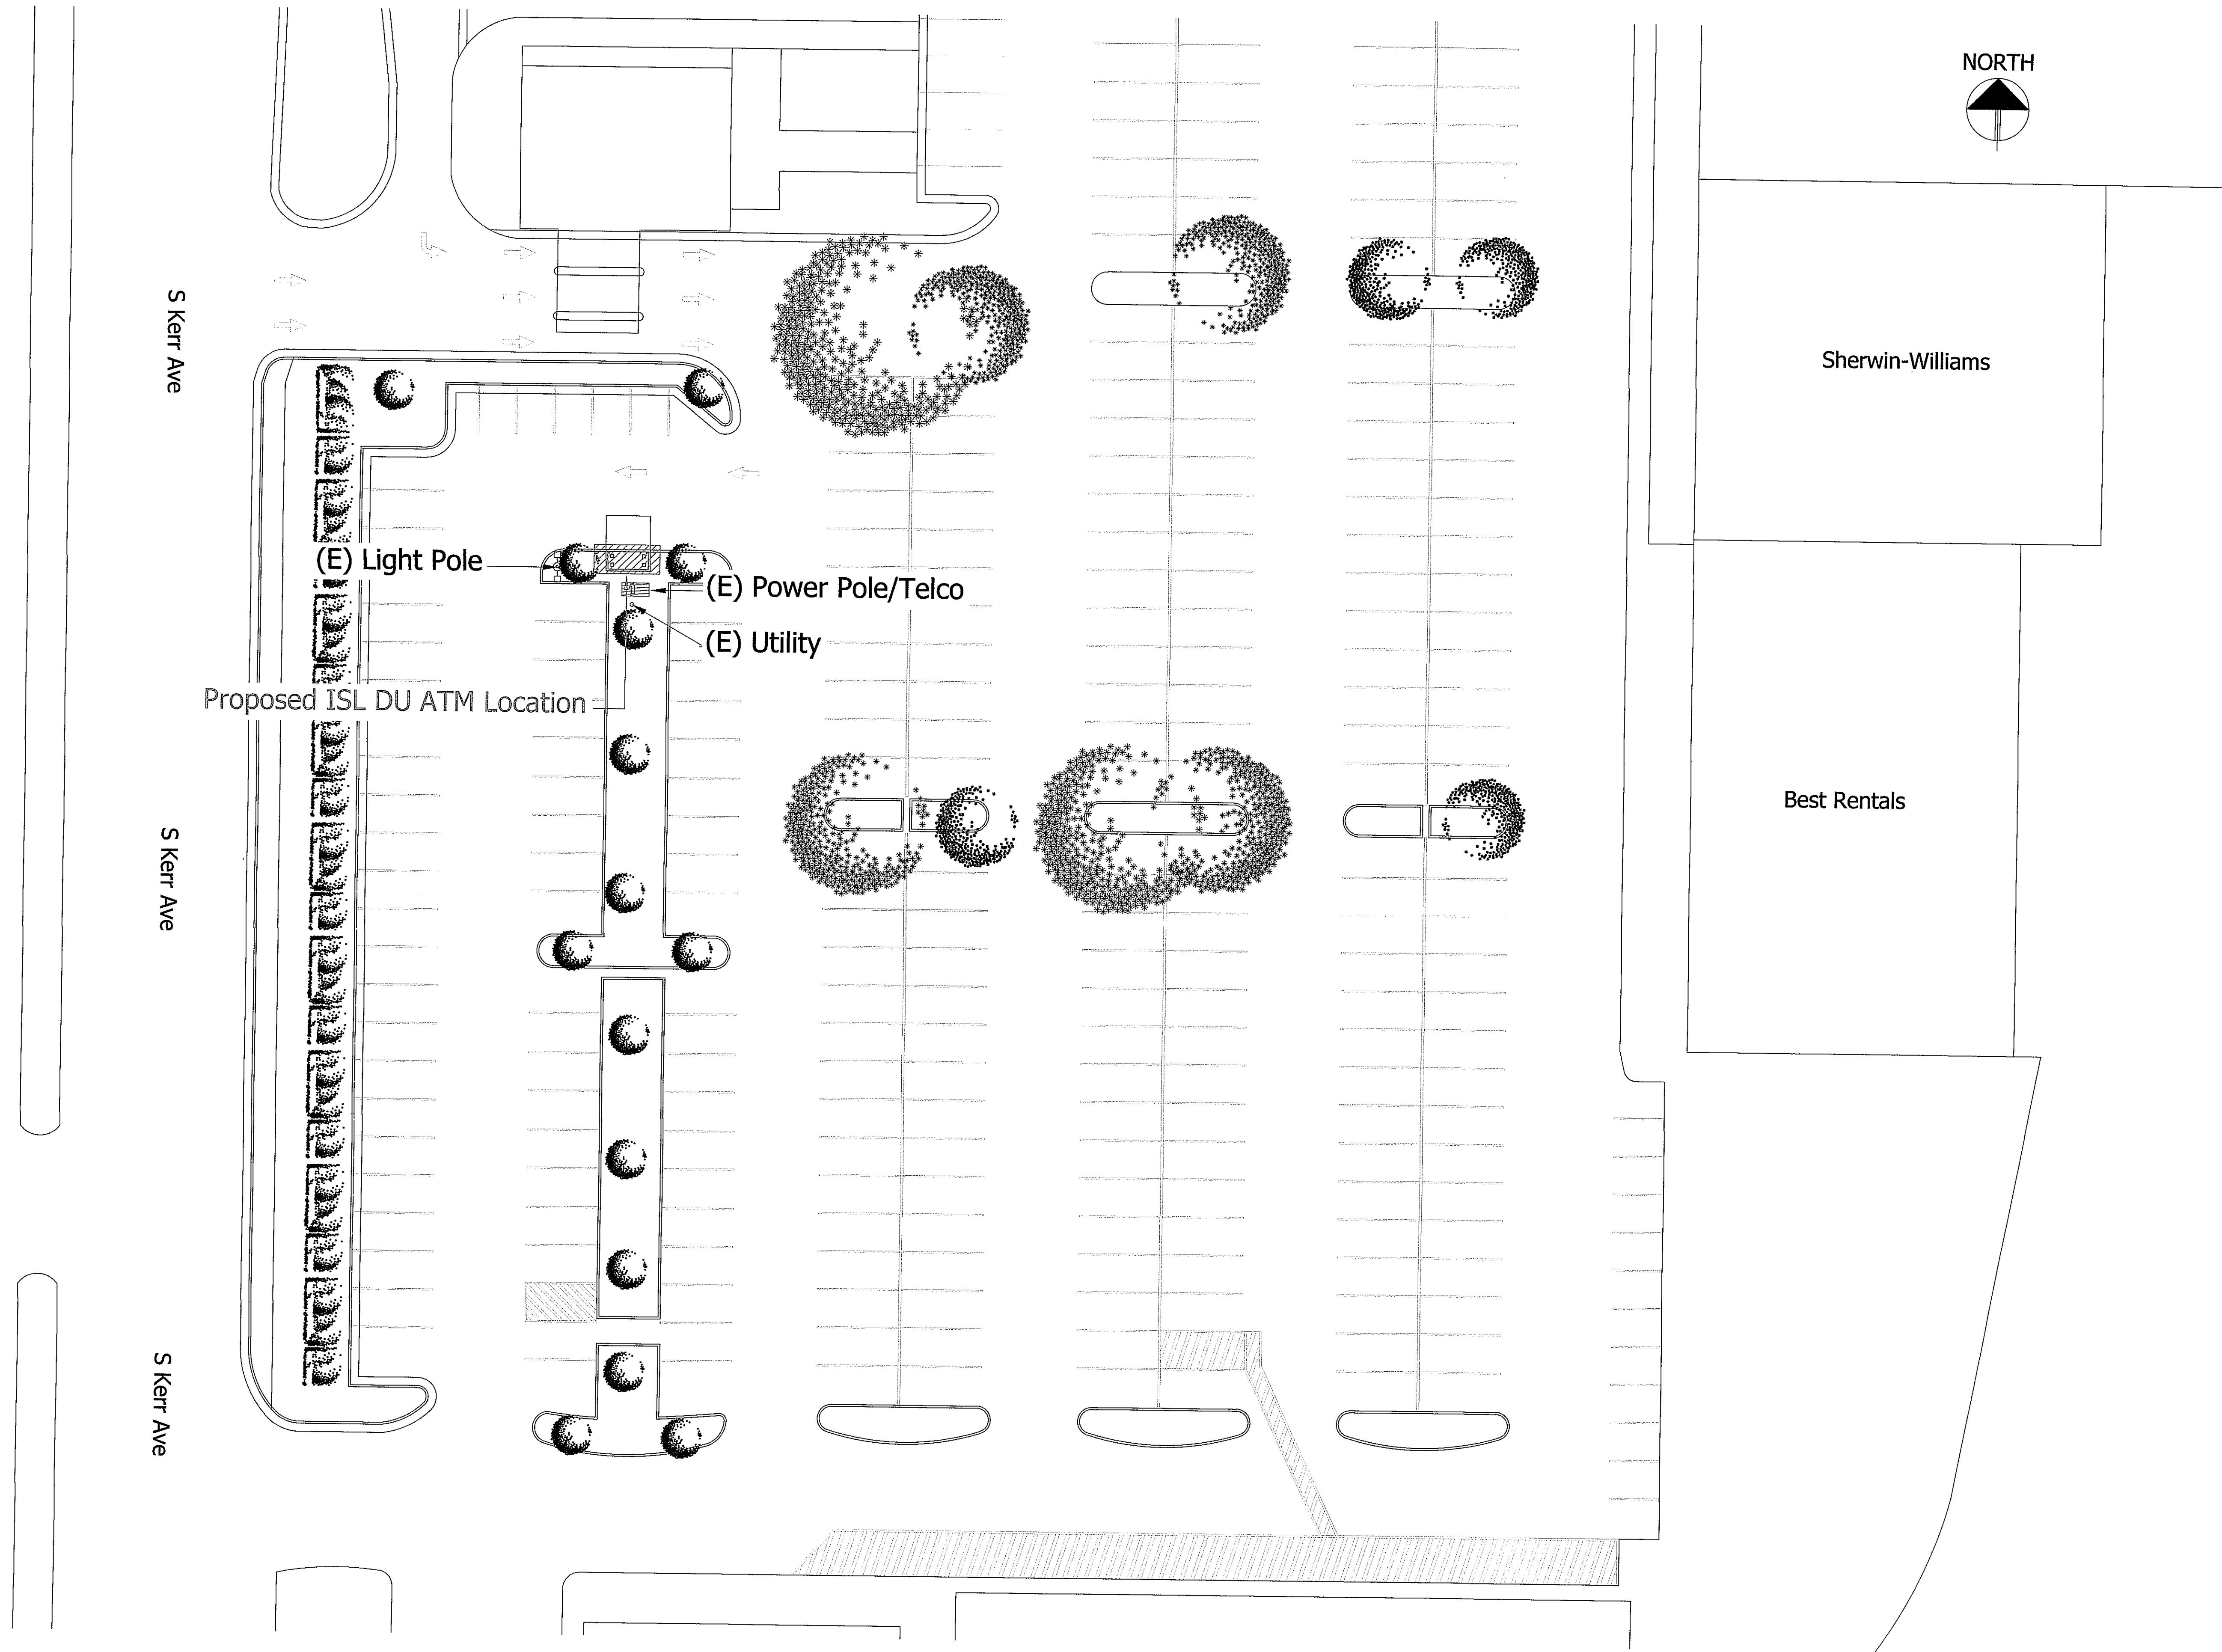


1 Site Plan
A.1 Scale: 1" = 20'-0"

Site Plan

Wells Fargo - Market Plaza
45 South Kerr Ave.
Wilmington, NC 28403

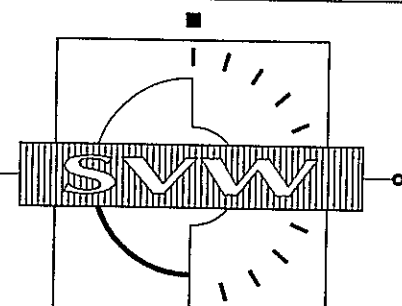
security vault
works
2307 Alston Ave. (Rt. 1)
Harrisburg, PA 17101
Phone: 717/651-4100
Fax: 717/651-4101

James M. Hamill
ARCHITECT
500 Decker Drive
Suite 170
Irving, Texas 75062
Phone: 972/714-0420
Fax: 972/714-0262

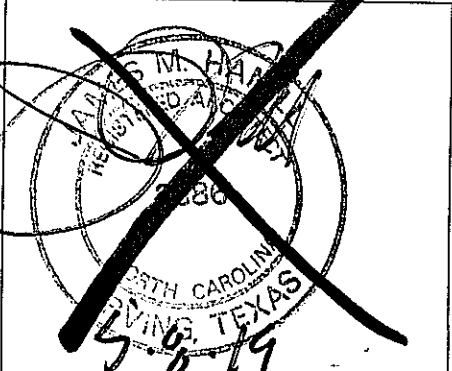


Copyright ©
Security Vault Works, Incorporated
All rights reserved. Designs, drawings and
specifications as Instruments of service are
and shall remain the property of Security
Vault Works, Incorporated whether the
project for which they are made is executed
or not. They are not to be used by the owner
on other projects or extensions to this project
except by agreement in writing and with
appropriate compensation to Security Vault
Works, Incorporated.

Date: _____ Drawn By: _____


Revisions:
△
△
△
△

Drawing Number:


A.1
SVW Project Number: 12-19-0004
Cad File Name: P5046 Market Plaza

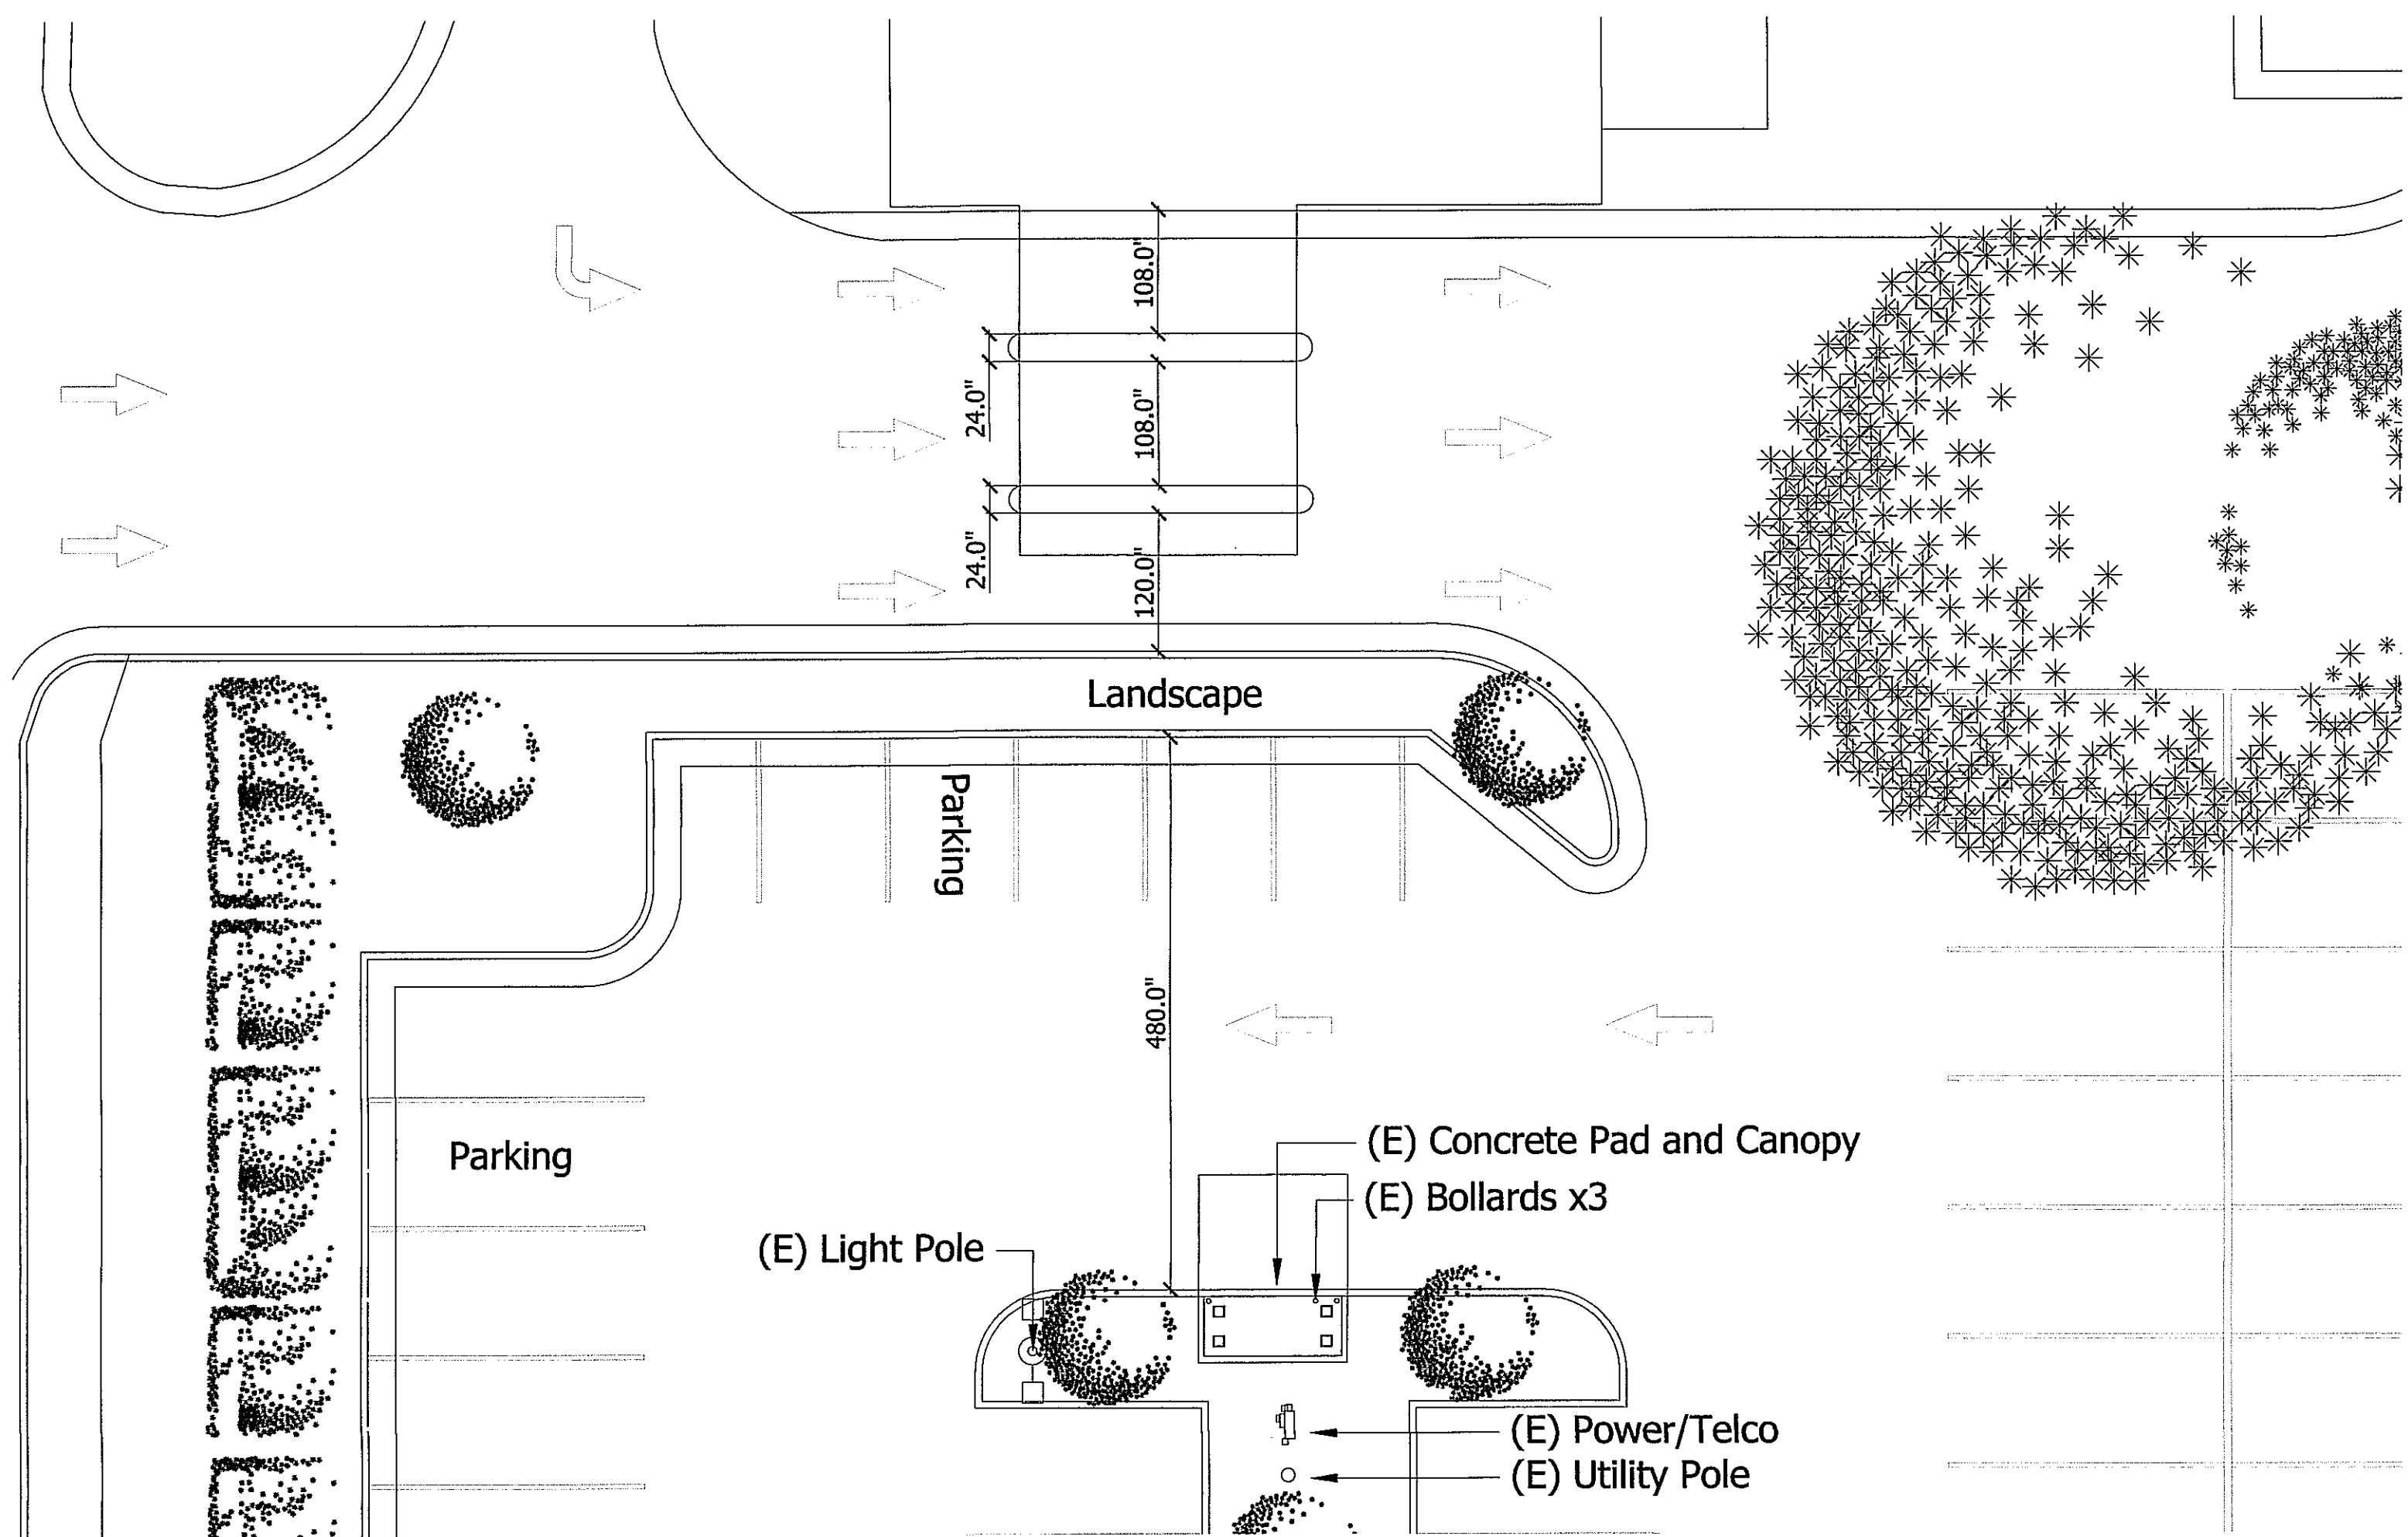


1 Proposed Layout Plan
A.2 Scale: 3/32" = 1'-0"

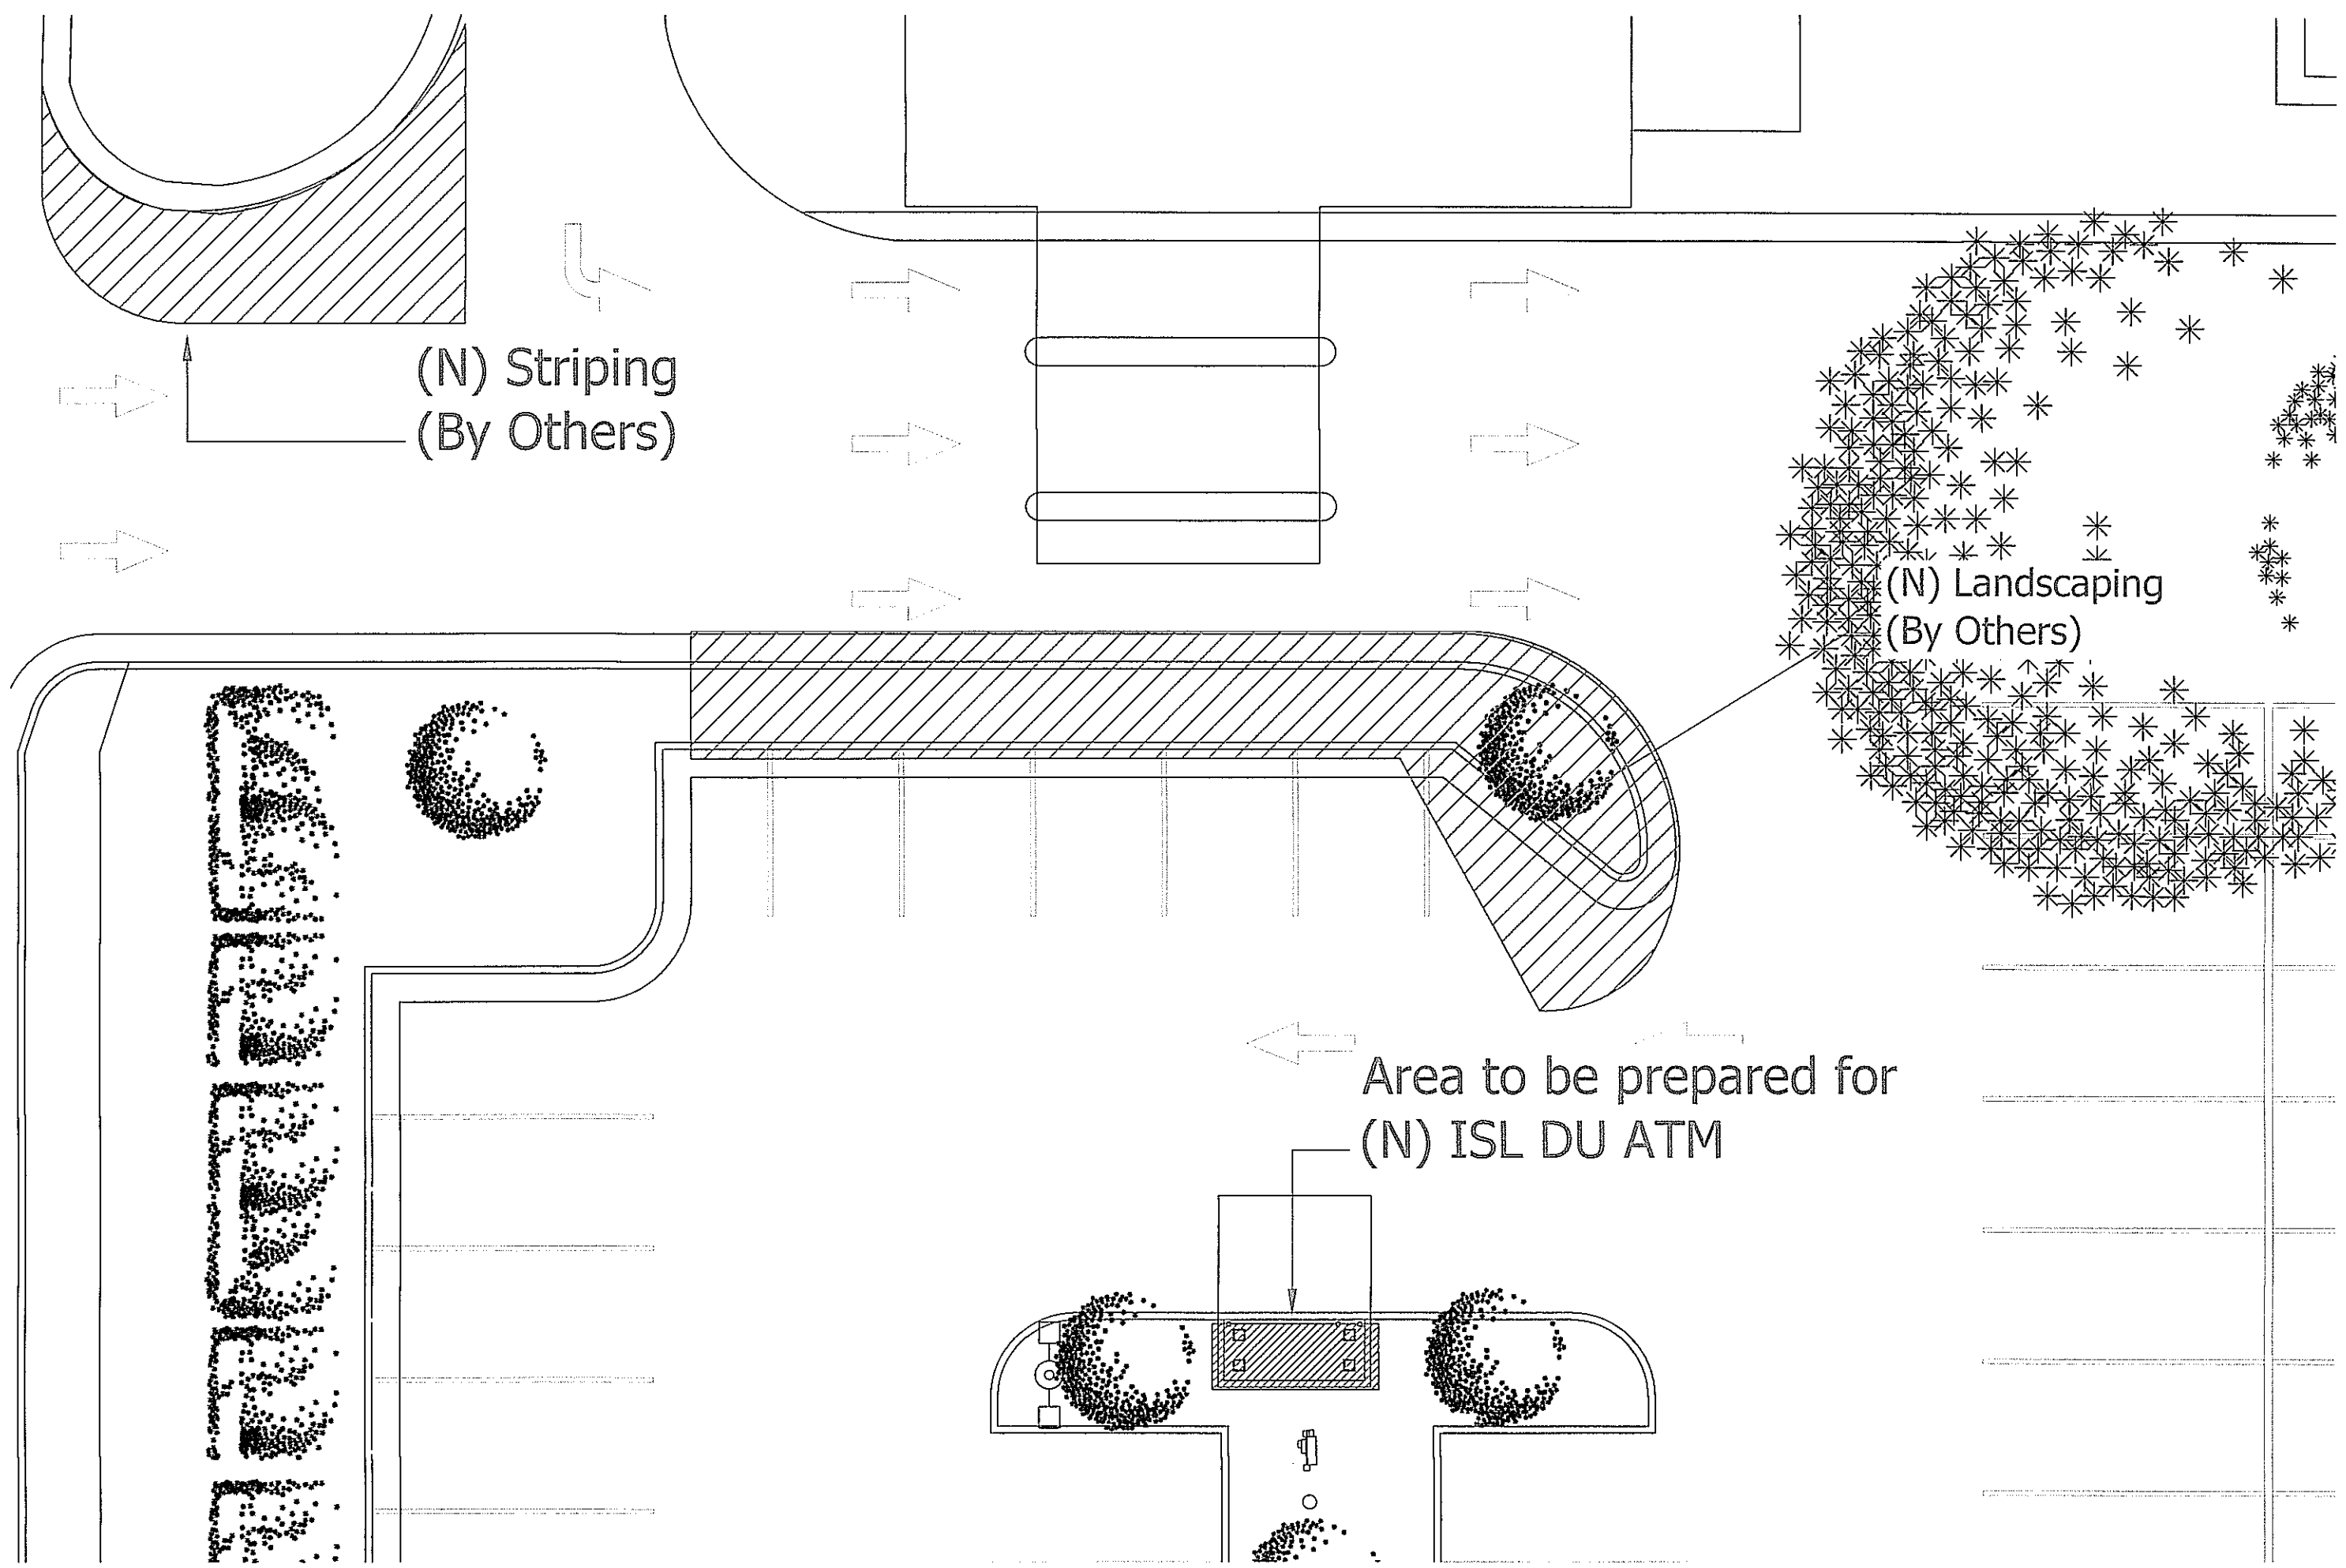

2 Demolition Layout Plan
A.2 Scale: 3/32" = 1'-0"

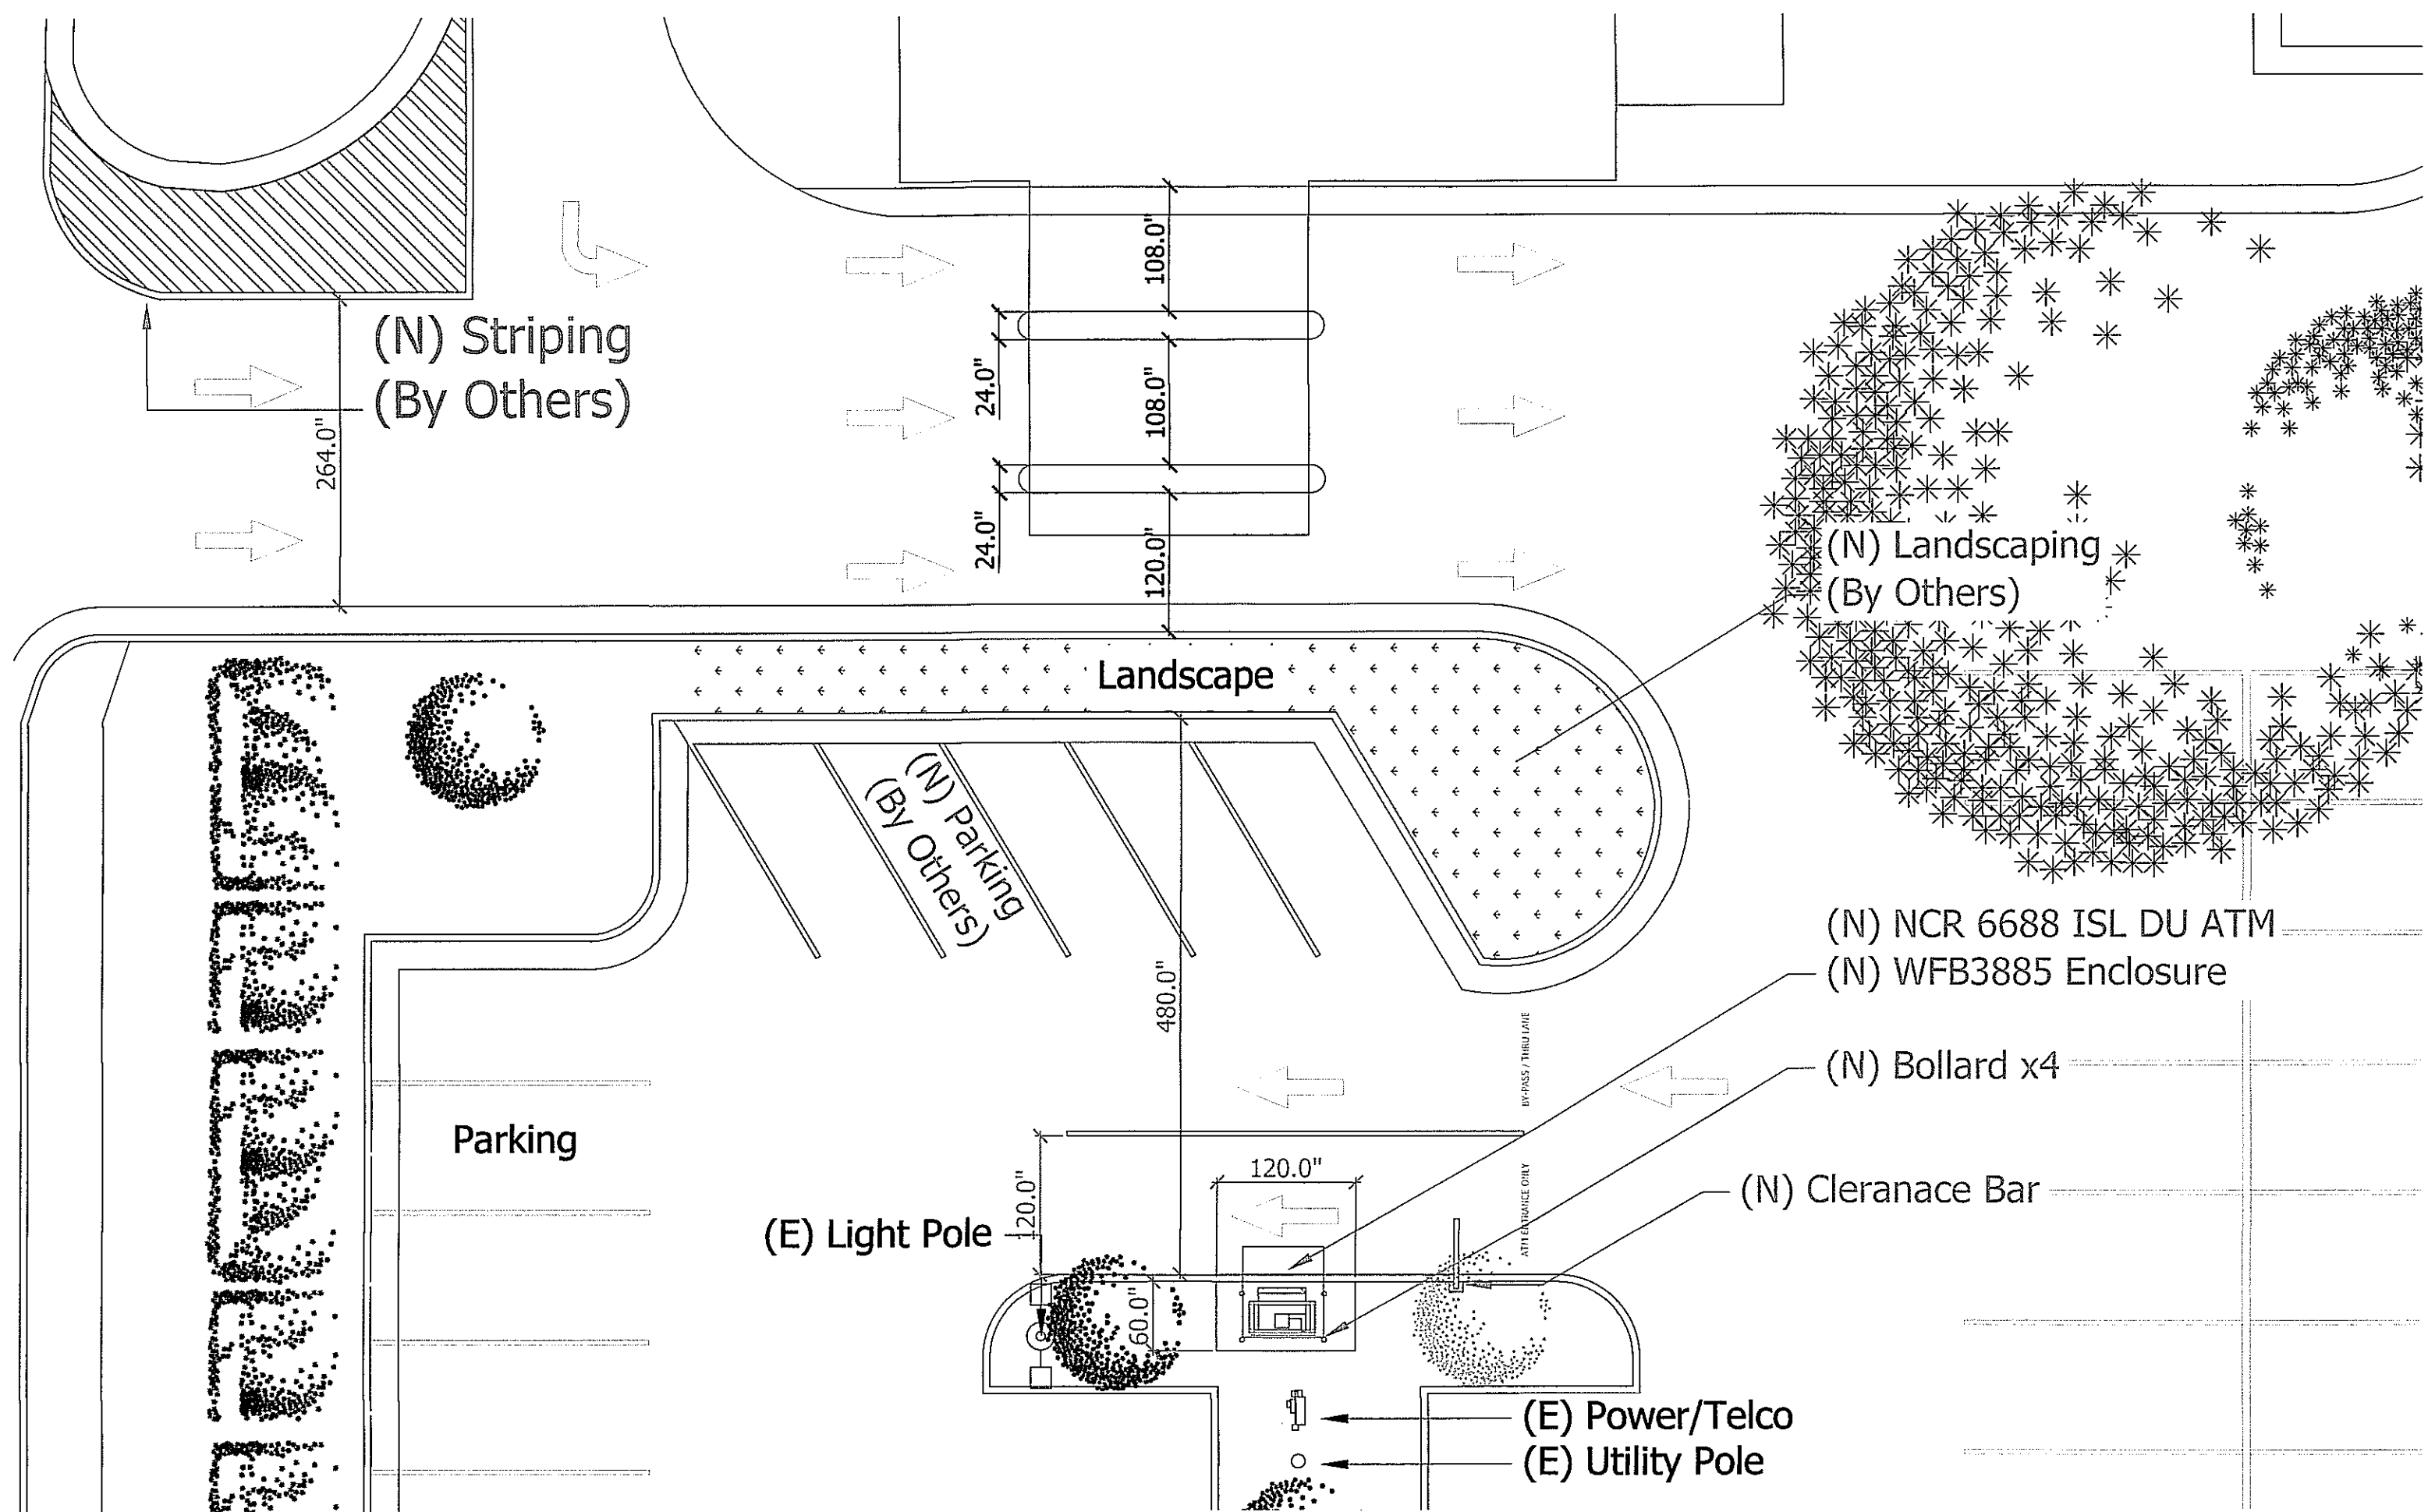

3 Enlarged Plan
A.2 Scale: 3/32" = 1'-0"

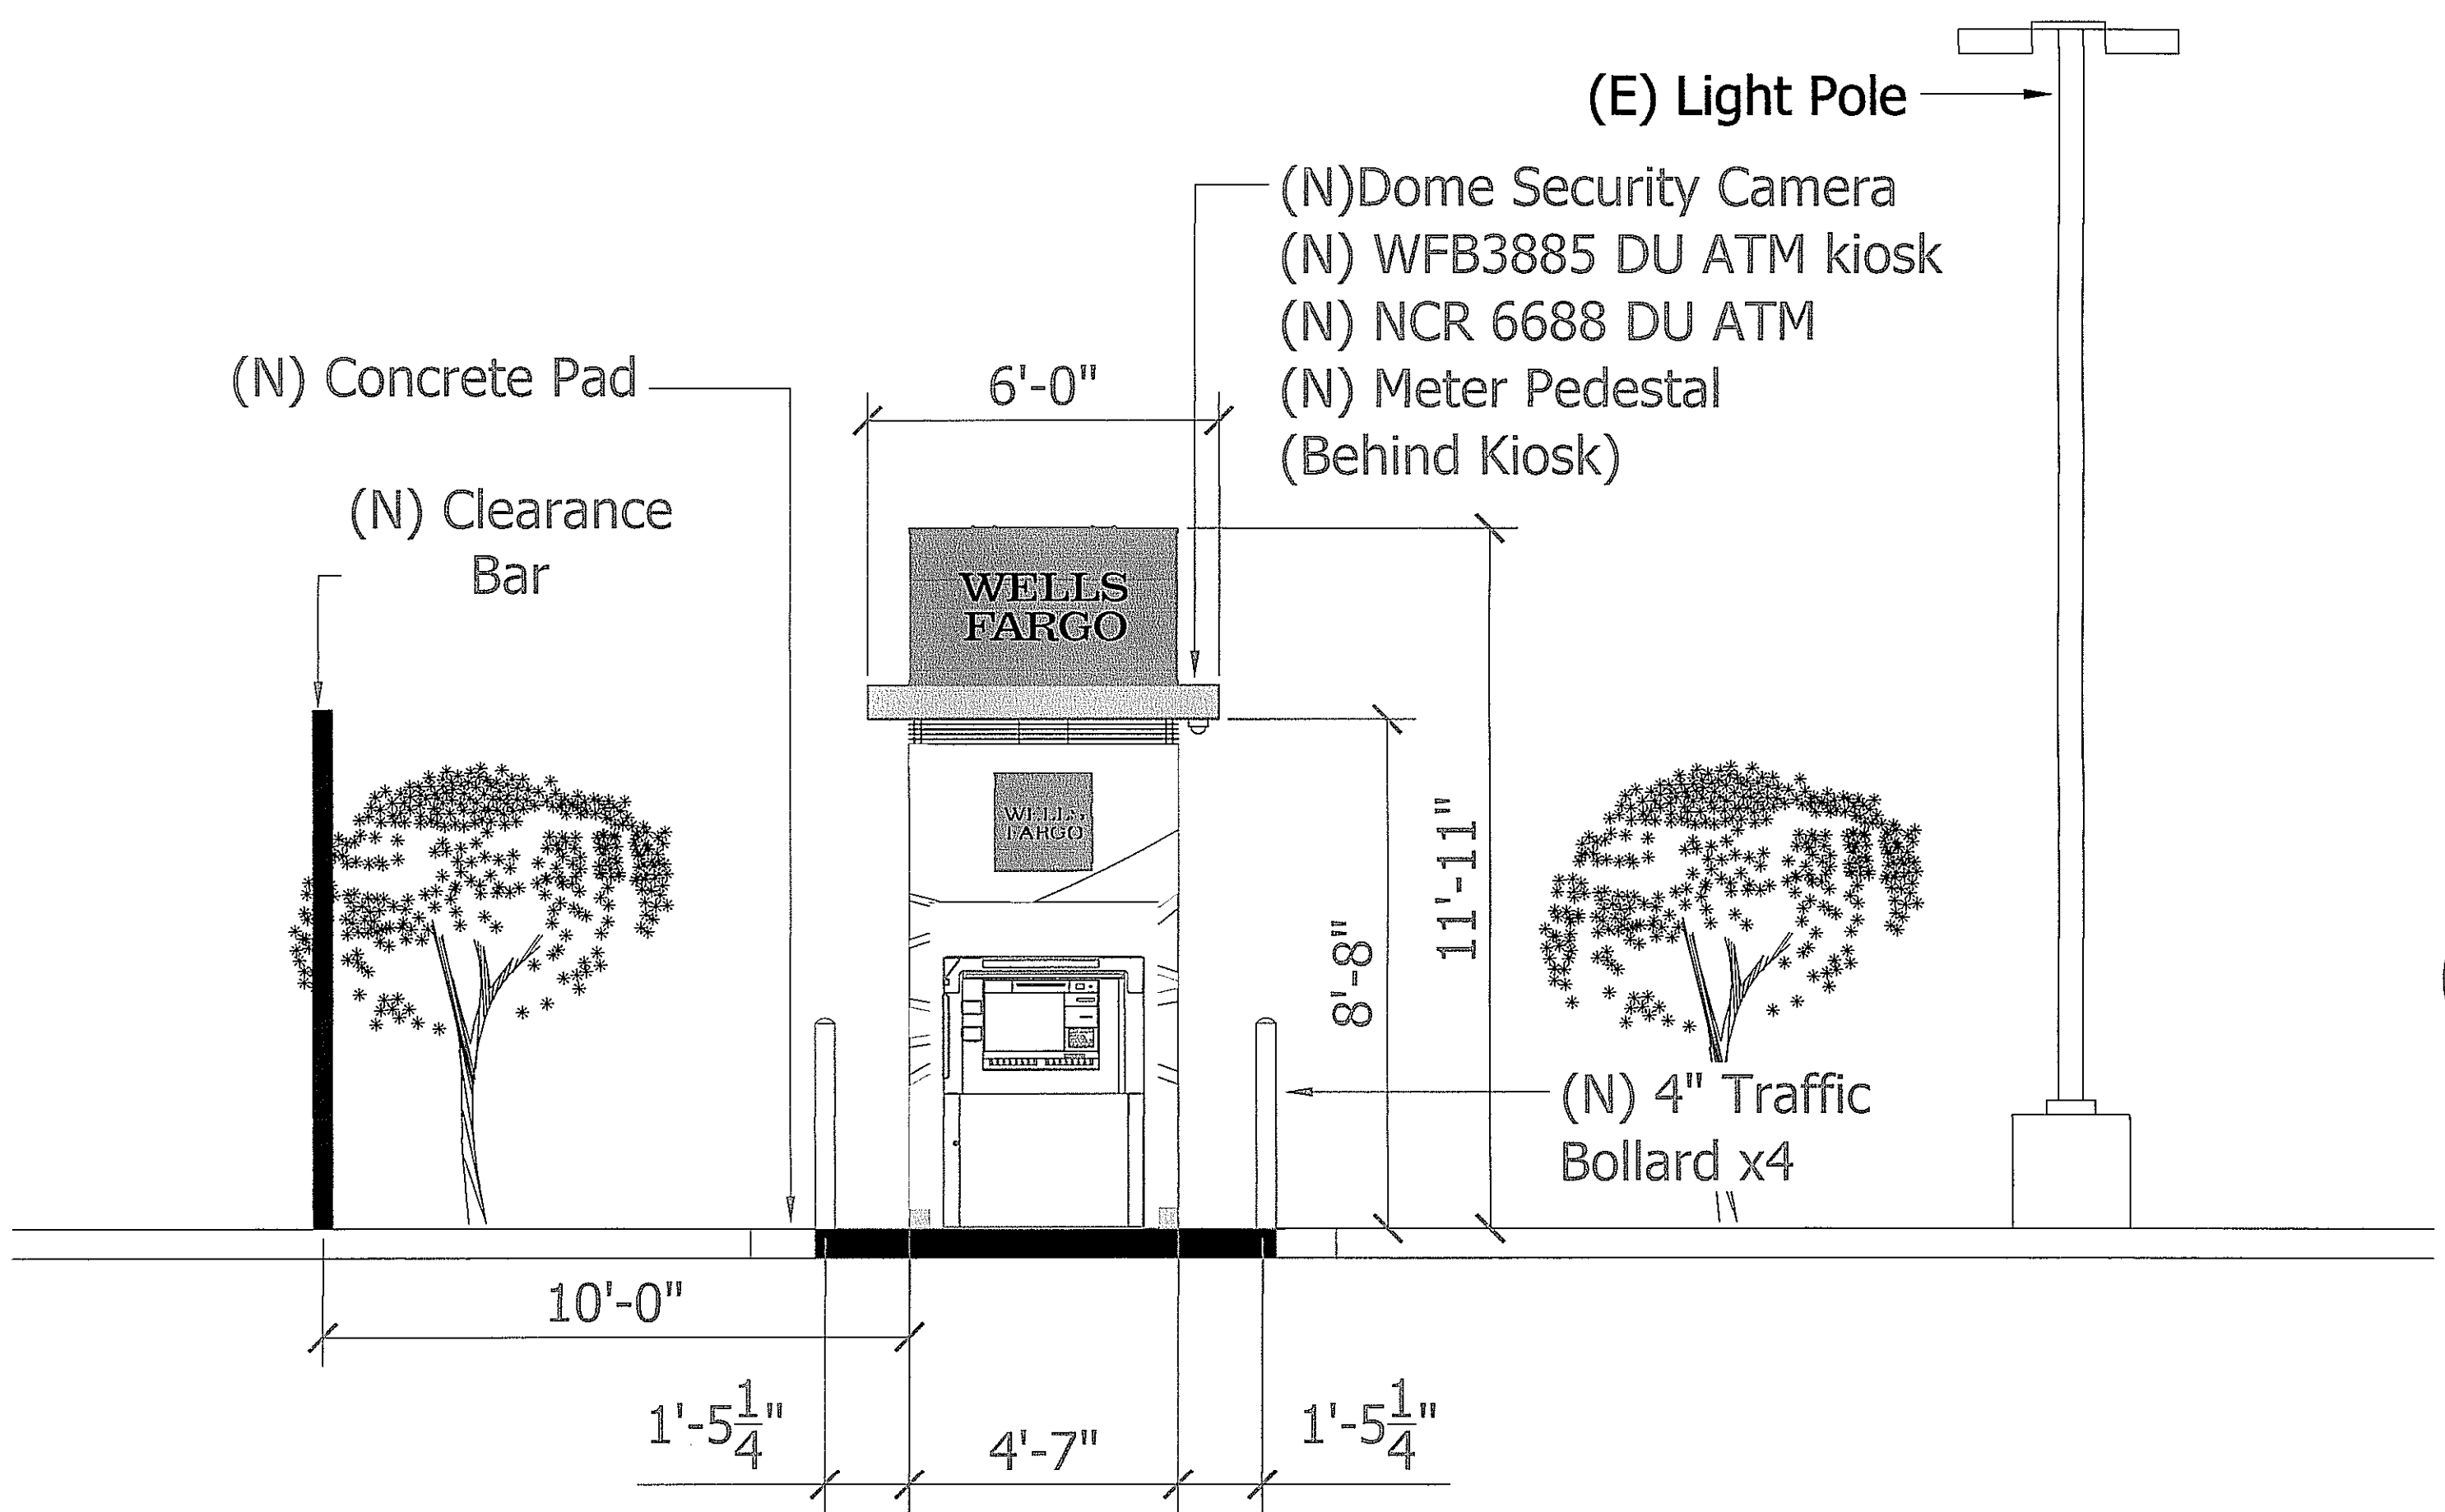

4 Elevation
A.2 Scale: 3/8" = 1'-0"

Plans and Elevations

Wells Fargo - Market Plaza
45 South Kerr Ave.
Wilmington, NC 28403

security vault works
2801 Abilene Road
Arlington, TX 76010
Phone: 281.299.4188 Fax: 281.299.4596

James M. Hamill
ARCHITECT
580 Decker Drive
Suite 170
Irving, Texas 75062
Phone: 972.714.0420 Fax: 972.714.0220


Copyright © Security Vault Works, Incorporated
All rights reserved. Designs, drawings and specifications as instruments of service are and shall remain the property of Security Vault Works, Incorporated whether the project for which they are made is executed or not. They are not to be used by the owner on other projects or extensions to this project except by agreement in writing and with appropriate compensation to Security Vault Works, Incorporated.

Date: _____ Drawn By: _____


Revisions:
1
2
3

Drawing Number: A.2


SWW Project Number: 12-19-000
Cad File Name: P5048 Market Pl

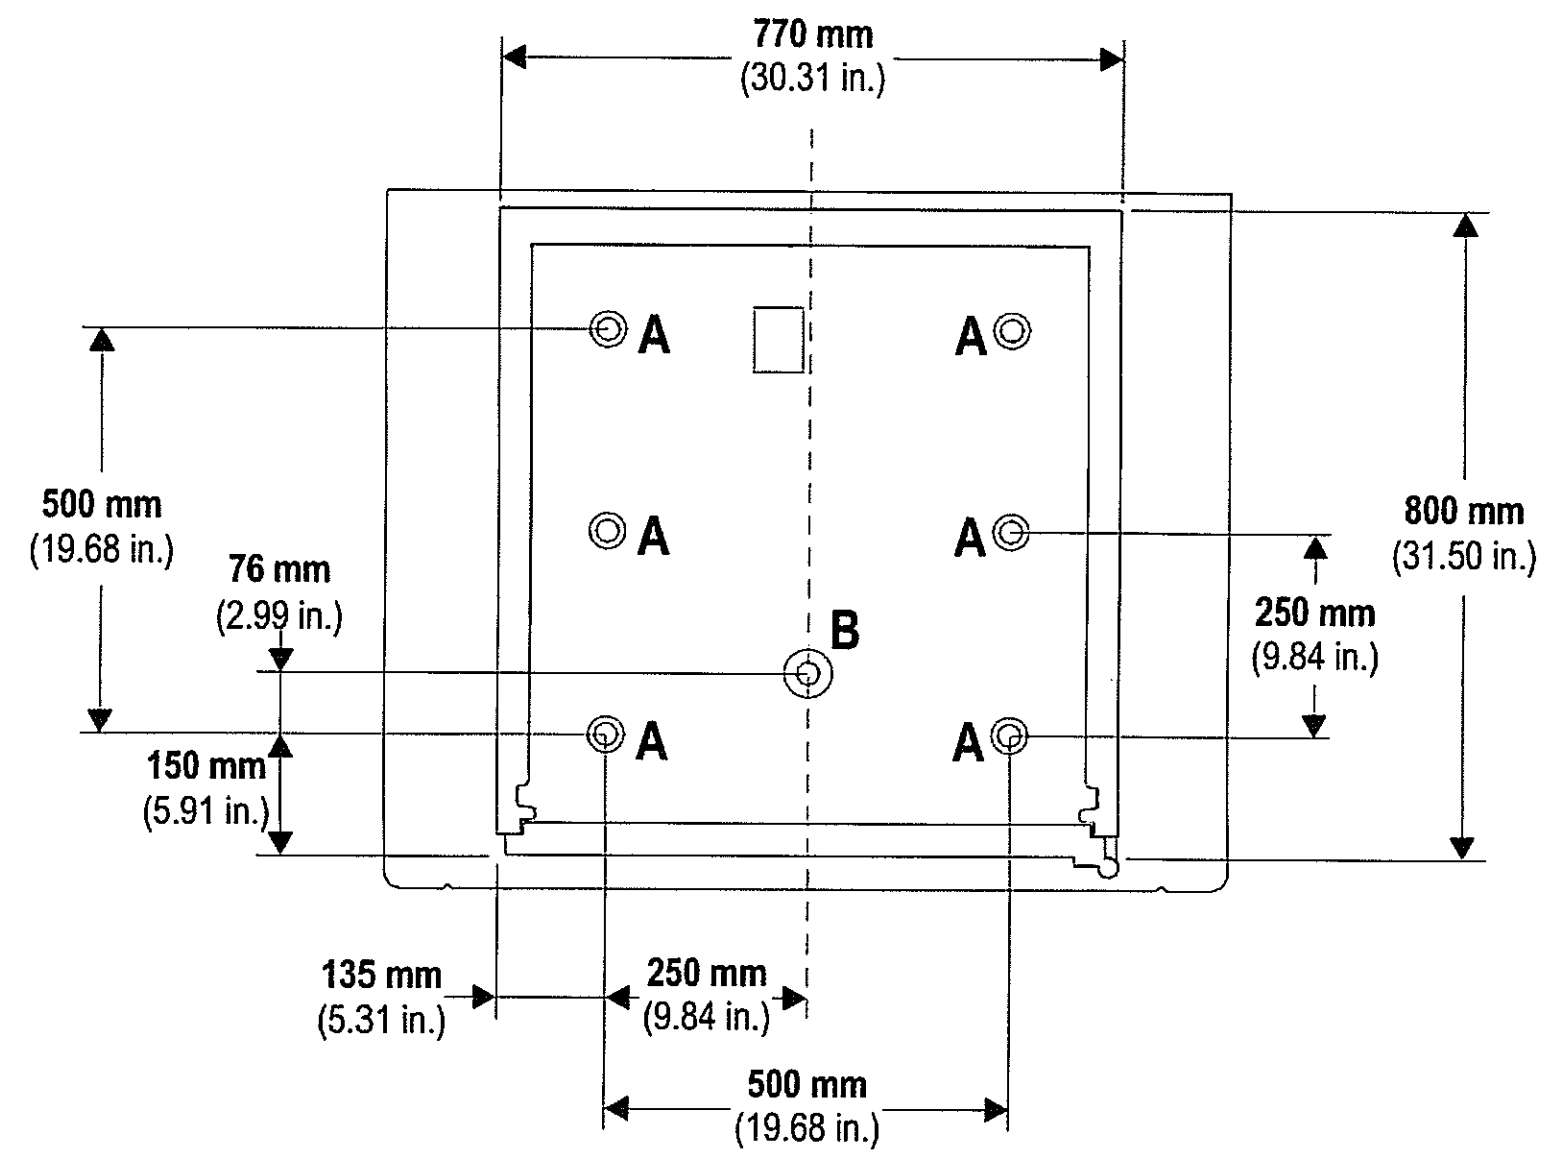

4 ATM Mounting Locations
A.2 Scale: N.T.S.

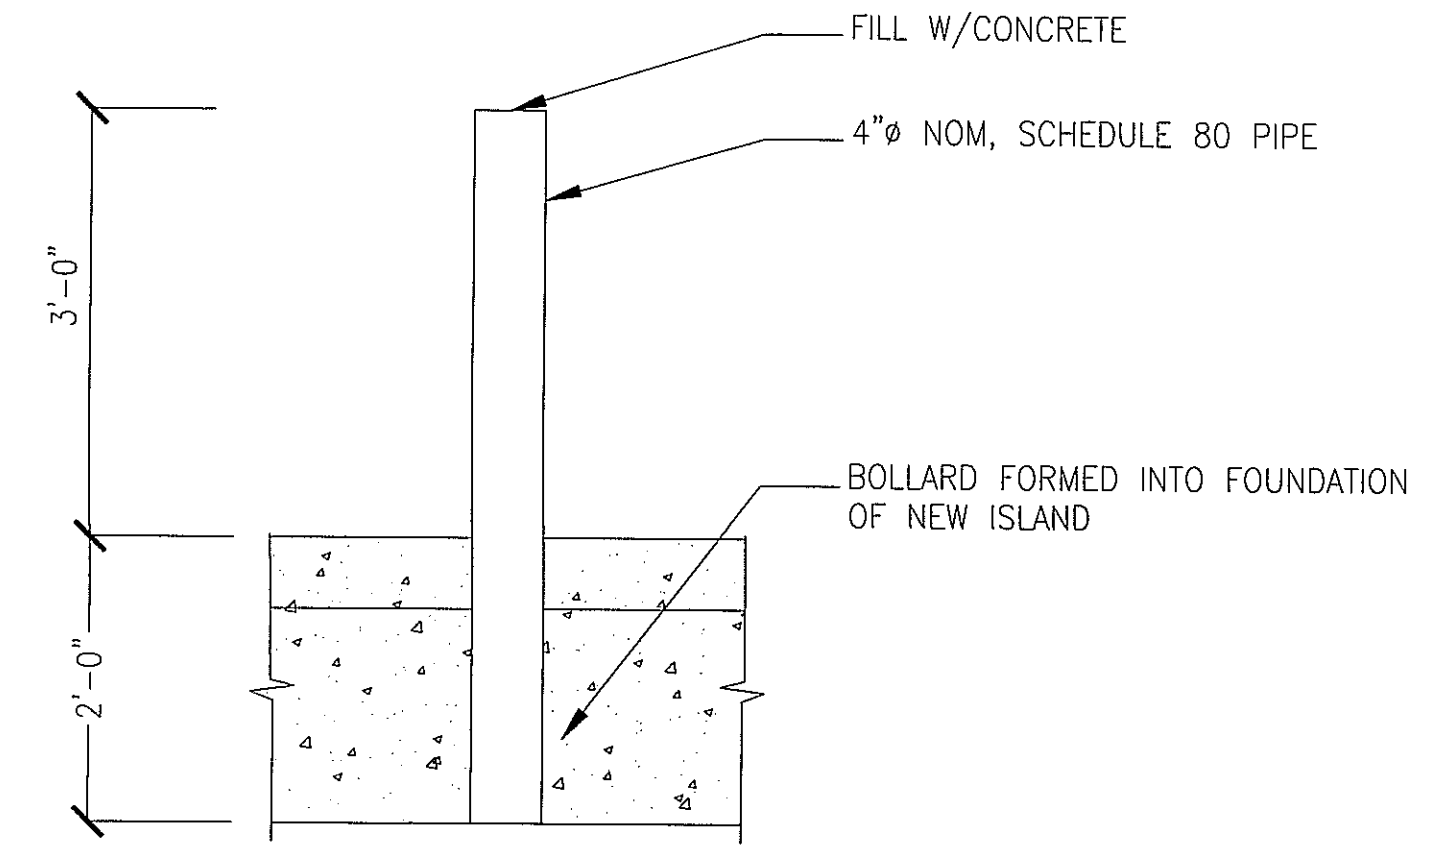


3 Bollard Foundation Detail
A.2 Scale: 1/2" = 1'-0"

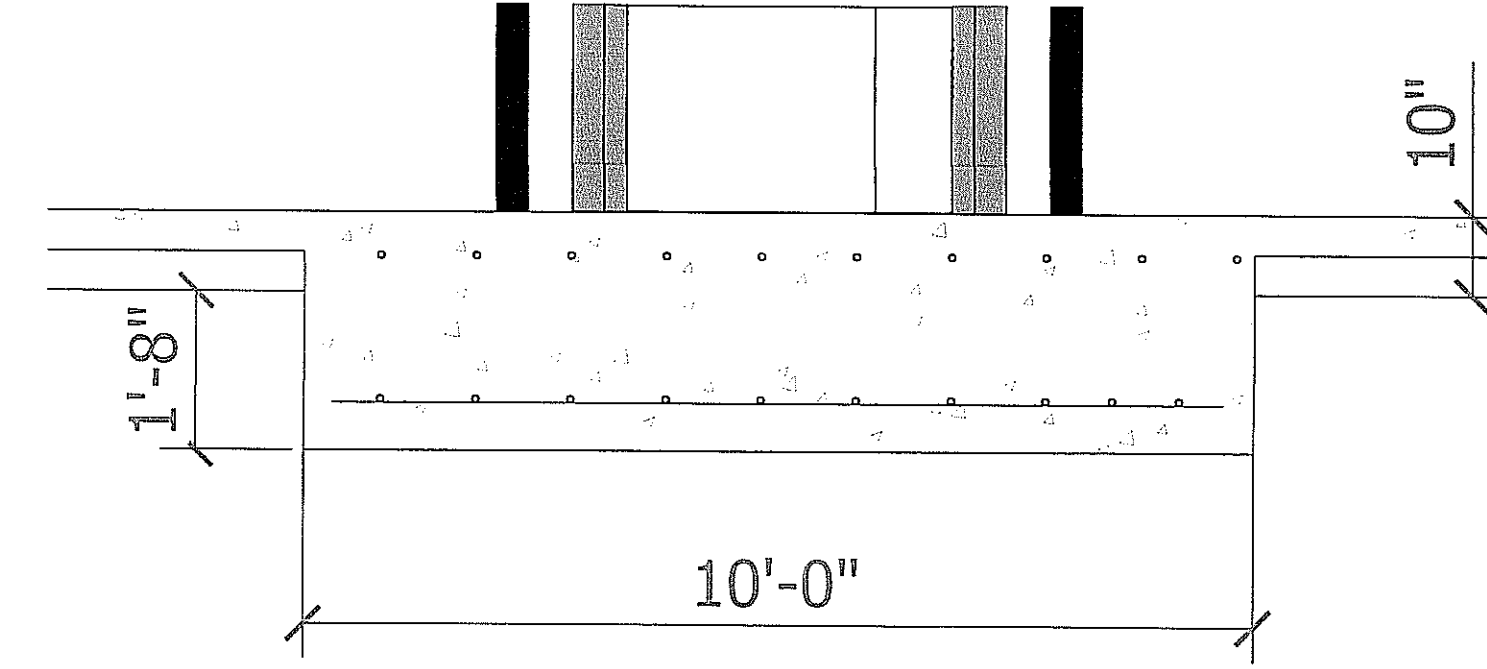

2 Concrete Foundation Plan
A.2 Scale: 1/2" = 1'-0"


(N) 4" Bollard - see 3/A.3 for Detail

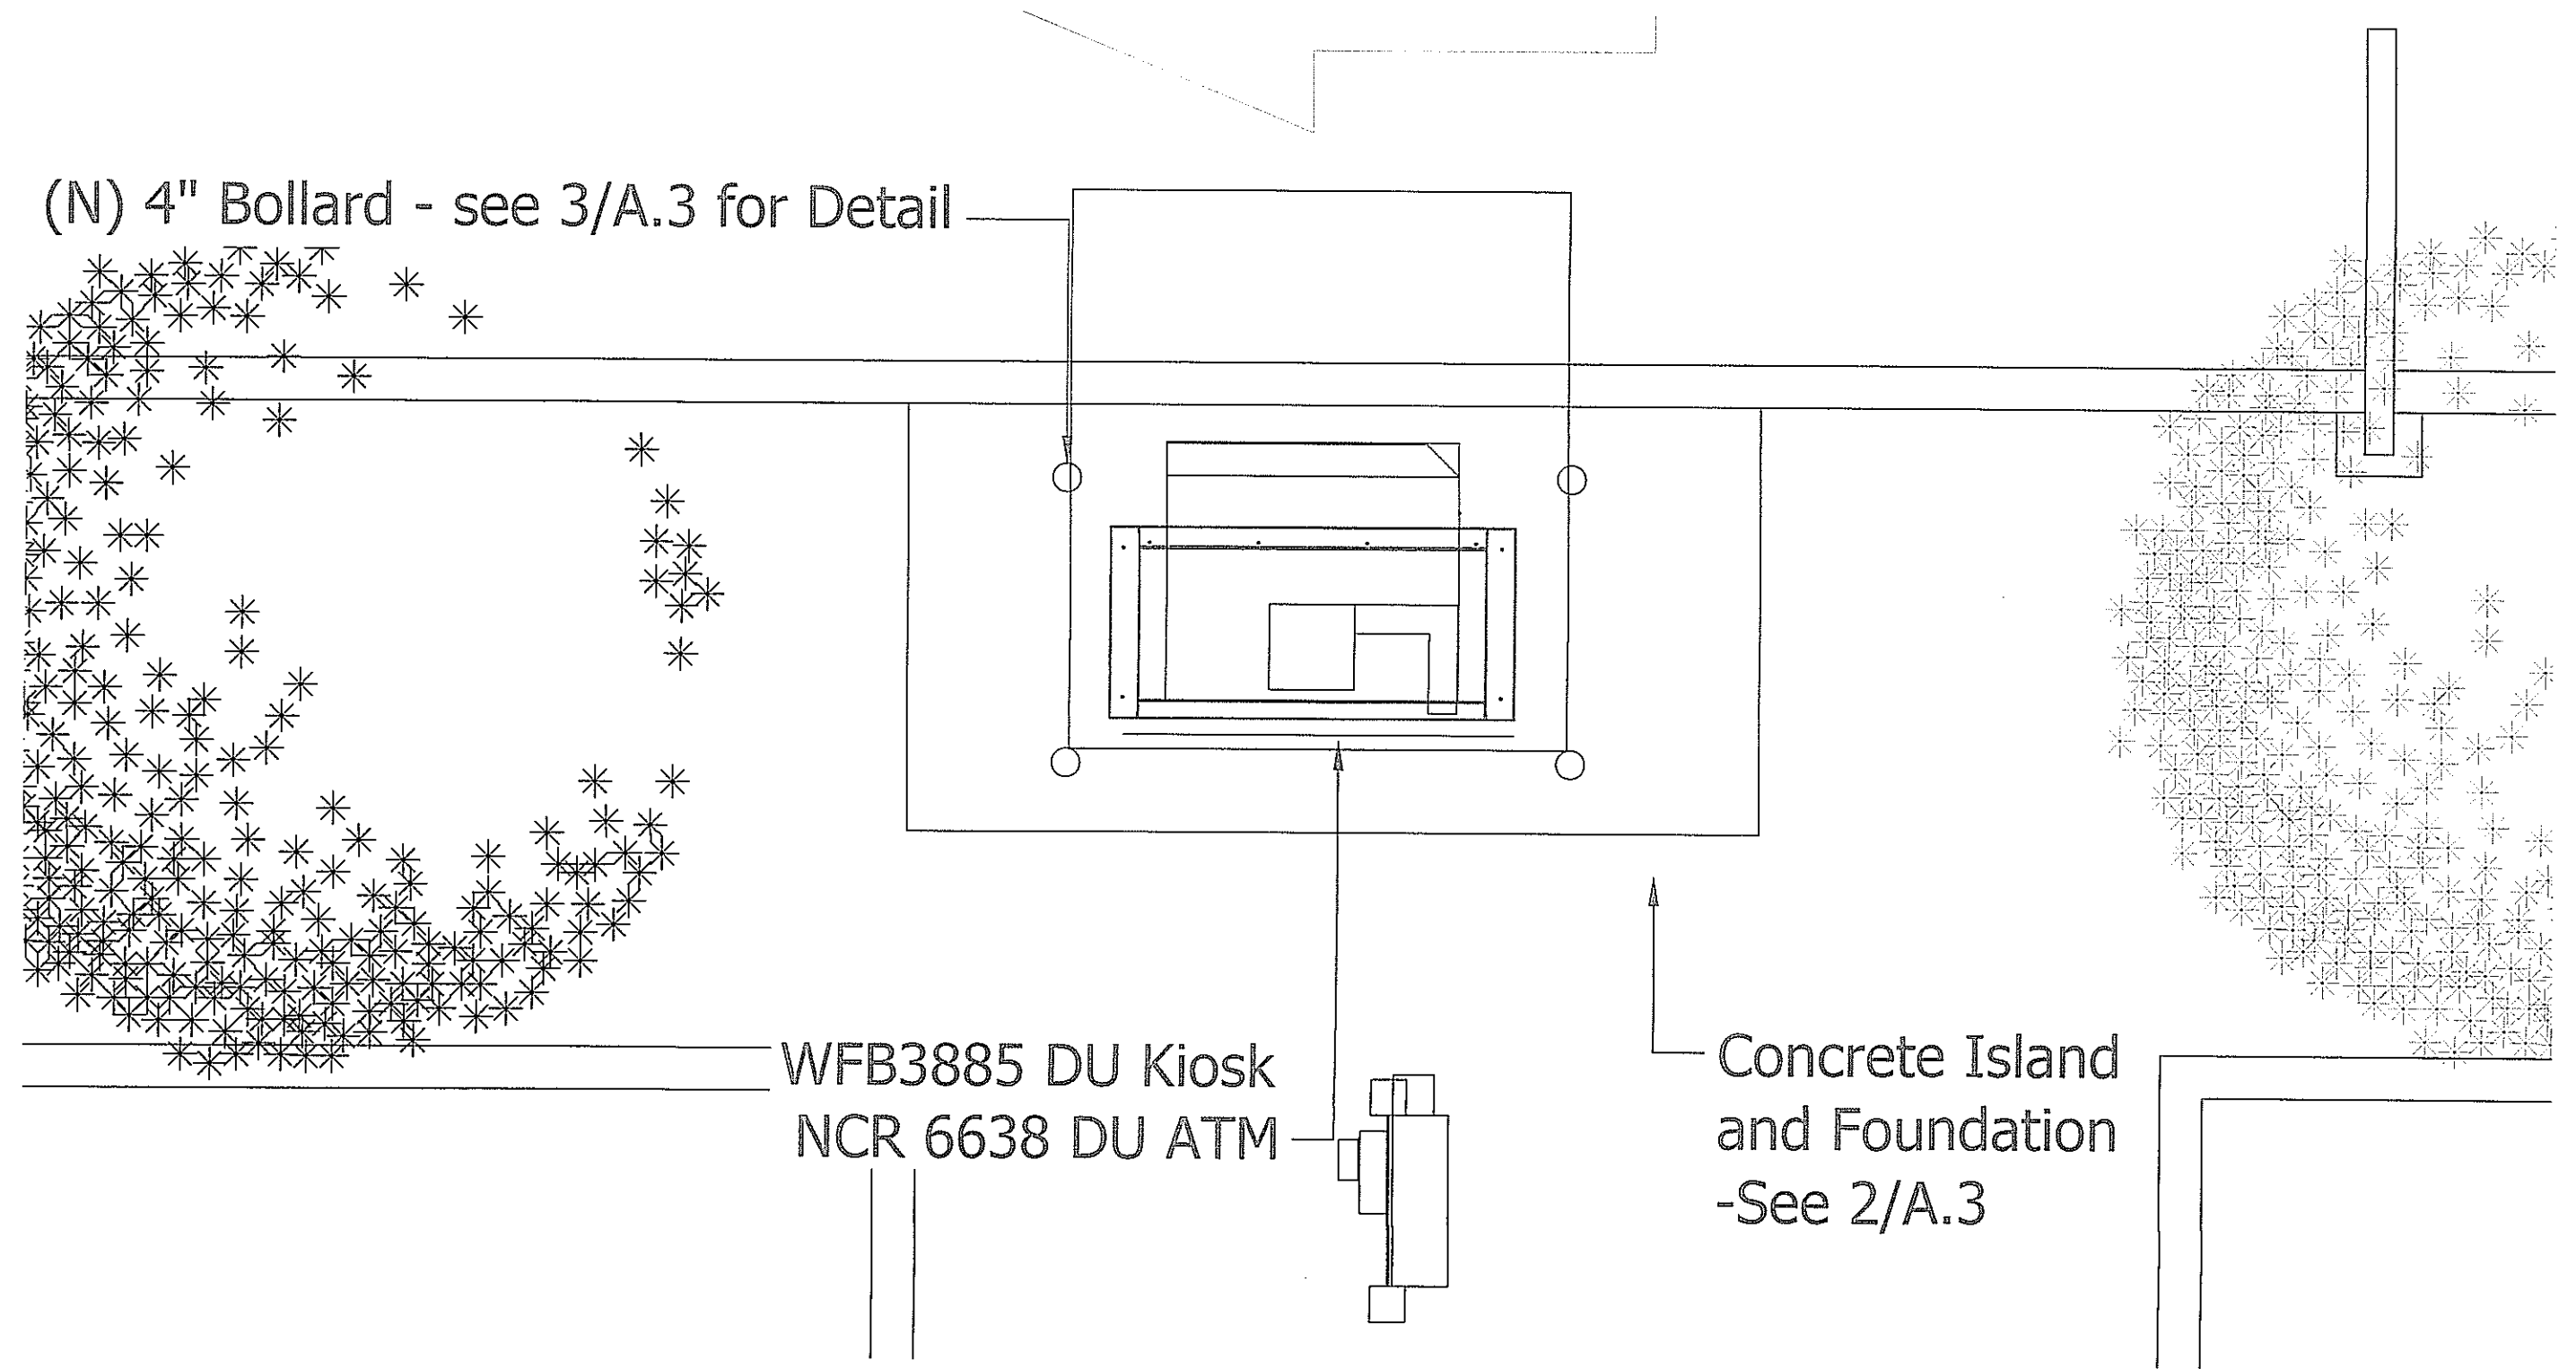


1 Plan View
A.2 Scale: 1/2" = 1'-0"

Details

Wells Fargo - Market Plaza
45 South Kerr Ave.
Wilmington, NC 28403

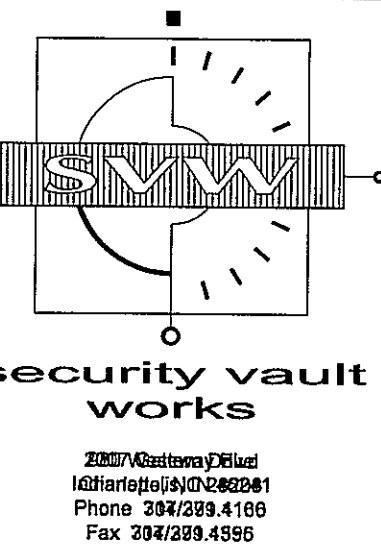

James M. Hamill
ARCHITECT
580 Decker Drive
Suite 170
Irving, Texas 75062
Phone: 972/714-0420
Fax: 972/714-0282

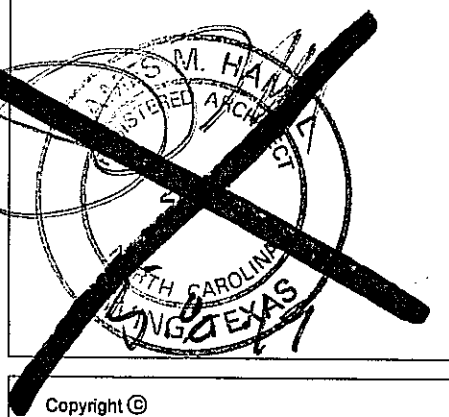

Copyright ©
Security Vault Works, Incorporated
All rights reserved. Designs, drawings and specifications as instruments of service are and shall remain the property of Security Vault Works, Incorporated whether the project for which they are made is executed or not. They are not to be used by the owner on other projects or extensions to this project except by agreement in writing and with appropriate compensation to Security Vault Works, Incorporated.

Date: Drawn By:

| Revisions: | |
|------------|---|
| 1 | 3 |
| 2 | 4 |

Drawing Number:
A.3
SVW Project Number: 12-19-0004
Cad File Name: P5048 Market Plaza



Panel Schedule
Scale: N.T.S.

- 1 Electrical Plan
A.4 Scale: 1/16" = 1'-0"

SVW Project Number: 12-19-0004
Cad File Name: P5048 Market Plaza