
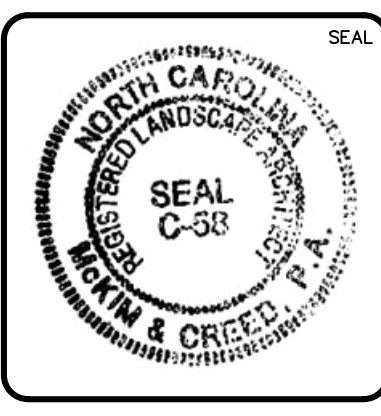


1 REVISED BUILDING FOOTPRINT LAYOUT PLAN


REV. NO.	DESCRIPTION	DATE
2	REVISED BUILDING FOOTPRINT SUPPLEMENTAL LAYOUT AND GRADING INFORMATION	08/19/2023
1	REVISED BUILDING FOOTPRINT LAYOUT AND GRADING INFORMATION	10/06/2023

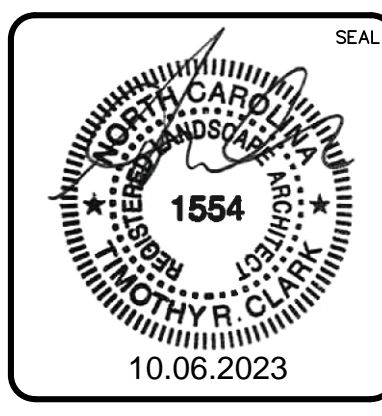


MCKIM & CREED
 243 North Front Street
 Wilmington, North Carolina 28401
 Phone: (910)343-1048, Fax: (910)251-8282
 License: F-1222
 www.mckimcreed.com

RIVERLIGHTS MX-2A TOWNHOMES
 NEW HANOVER COUNTY, NORTH CAROLINA
REVISED BUILDING FOOTPRINT LAYOUT PLAN

DATE: 04.29.2022	SCALE: BD-01
MCE PROJ. #: 02735-0303	HORIZONTAL: -
DRAWN: JEB/TRC/DCO	VERTICAL: -
DESIGNED: JEB/TRC/THL	REVISION: 0
CHECKED: RMC/TRC/THL	
PROJ. MGR: RMC	
STATUS: ISSUED FOR CONSTRUCTION RELEASE	


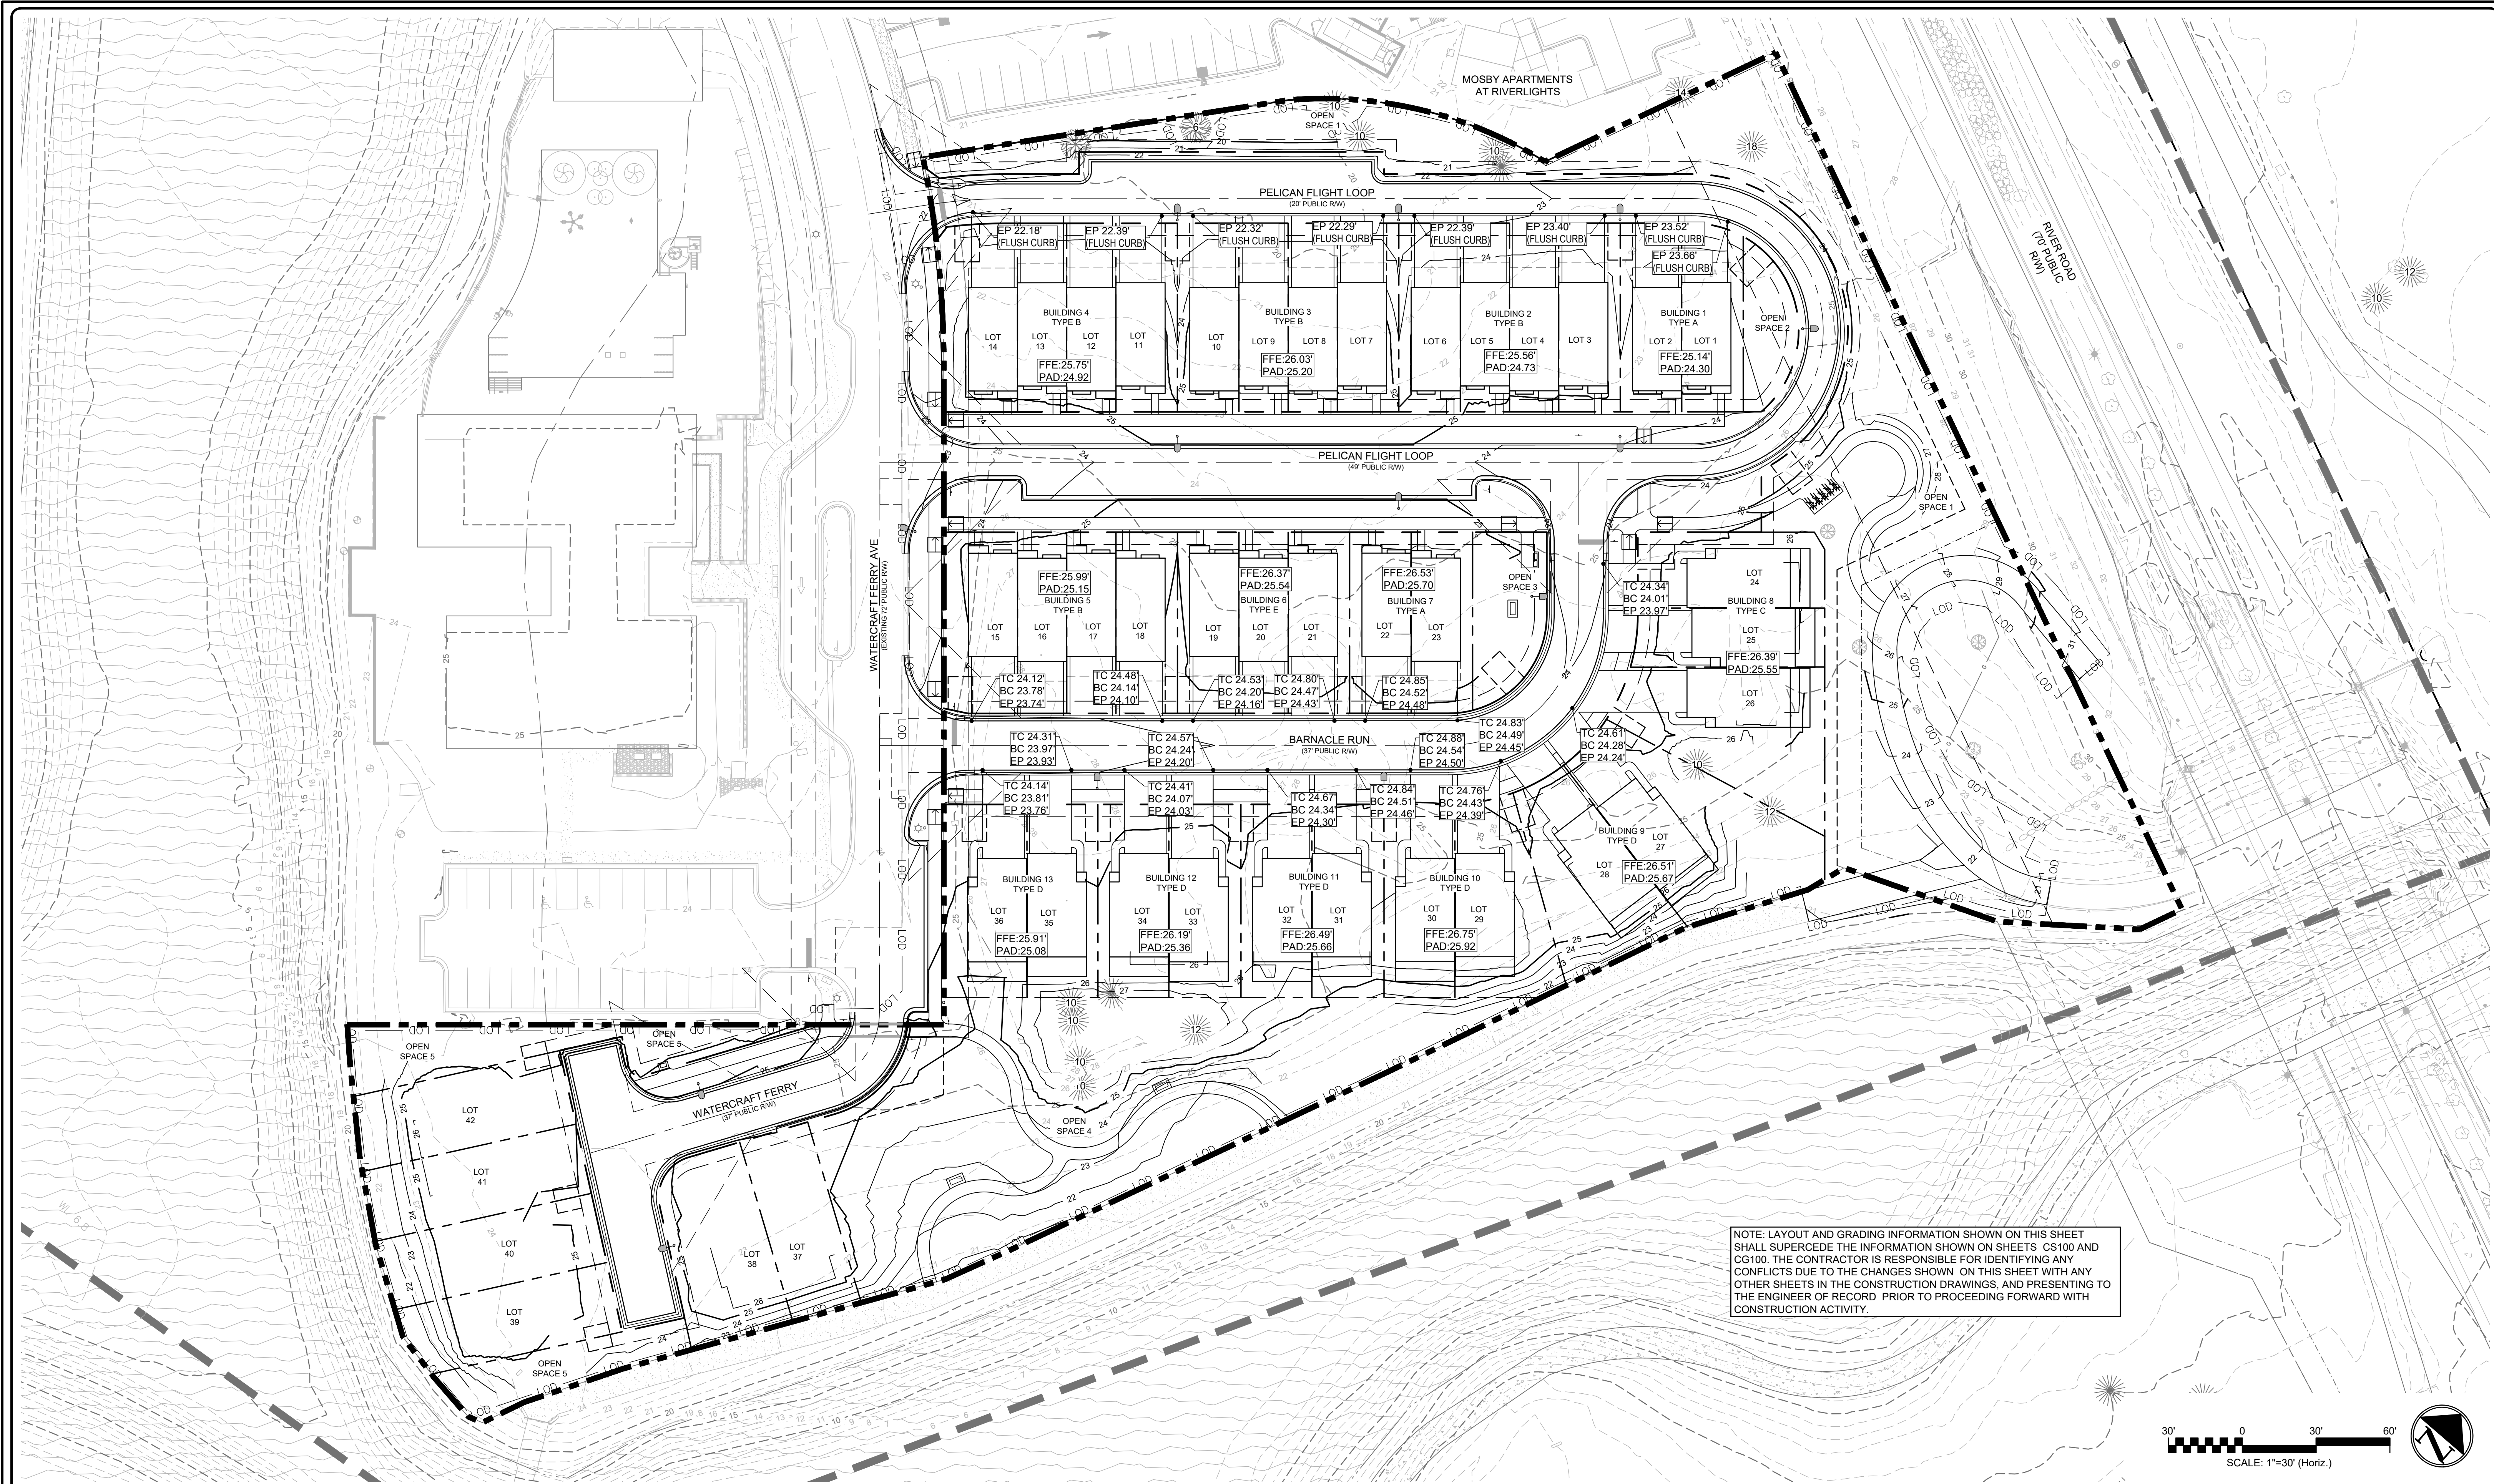


NOTE: LAYOUT AND GRADING INFORMATION SHOWN ON THIS SHEET SHALL SUPERCEDE THE INFORMATION SHOWN ON SHEETS CS100 AND CG100. THE CONTRACTOR IS RESPONSIBLE FOR IDENTIFYING ANY CONFLICTS DUE TO THE CHANGES SHOWN ON THIS SHEET WITH ANY OTHER SHEETS IN THE CONSTRUCTION DRAWINGS, AND PRESENTING TO THE ENGINEER OF RECORD PRIOR TO PROCEEDING FORWARD WITH CONSTRUCTION ACTIVITY.

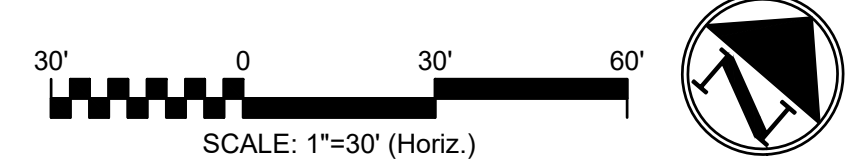

1 REVISED BUILDING FOOTPRINT GRADING PLAN

REV. NO.	DESCRIPTION	DATE
2	REVISED BUILDING FOOTPRINT SUPPLEMENTAL LAYOUT AND GRADING INFORMATION	08/19/2023

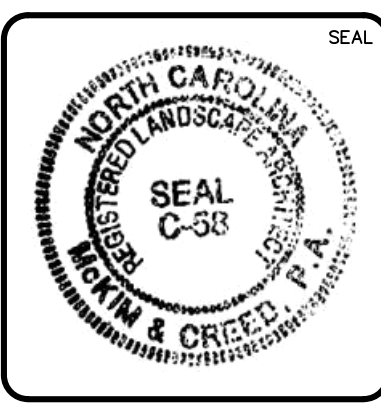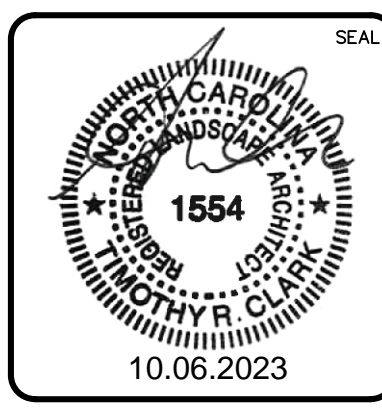

MCKIM & CREED
 243 North Front Street
 Wilmington, North Carolina 28401
 Phone: (910)343-1048, Fax: (910)251-8282
 License: F-1222
 www.mckimcreed.com

RIVERLIGHTS®

RIVERLIGHTS MX-2A TOWNHOMES
 NEW HANOVER COUNTY, NORTH CAROLINA
REVISED BUILDING FOOTPRINT GRADING PLAN

DATE: 04.29.2022	SCALE: BD-02
MCE PROJ. #: 02735-0303	HORIZONTAL: 0
DRAWN: JEB/TRC/DCO	VERTICAL: 0
DESIGNED: JEB/TRC/THL	REVISION: 0
CHECKED: RMC/TRC/THL	
PROJ. MGR: RMC	
STATUS: ISSUED FOR CONSTRUCTION RELEASE	