




FRONT ELEVATION (DAWSON ST)
SCALE 1/4" = 1'-0"

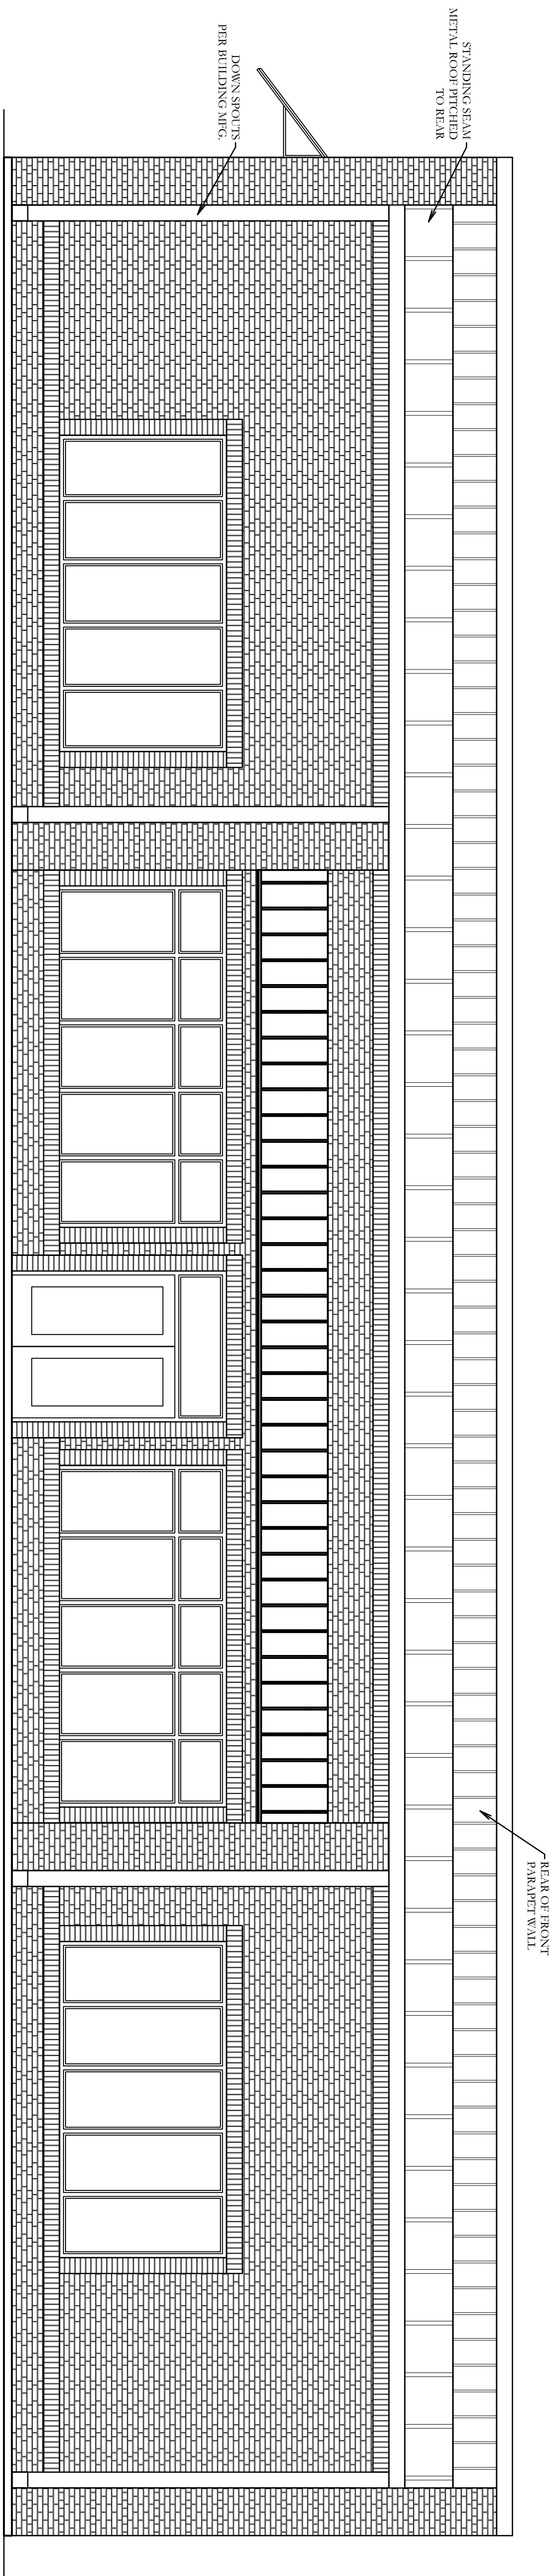

REAR ELEVATION (NORTH)
SCALE 1/4" = 1'-0"

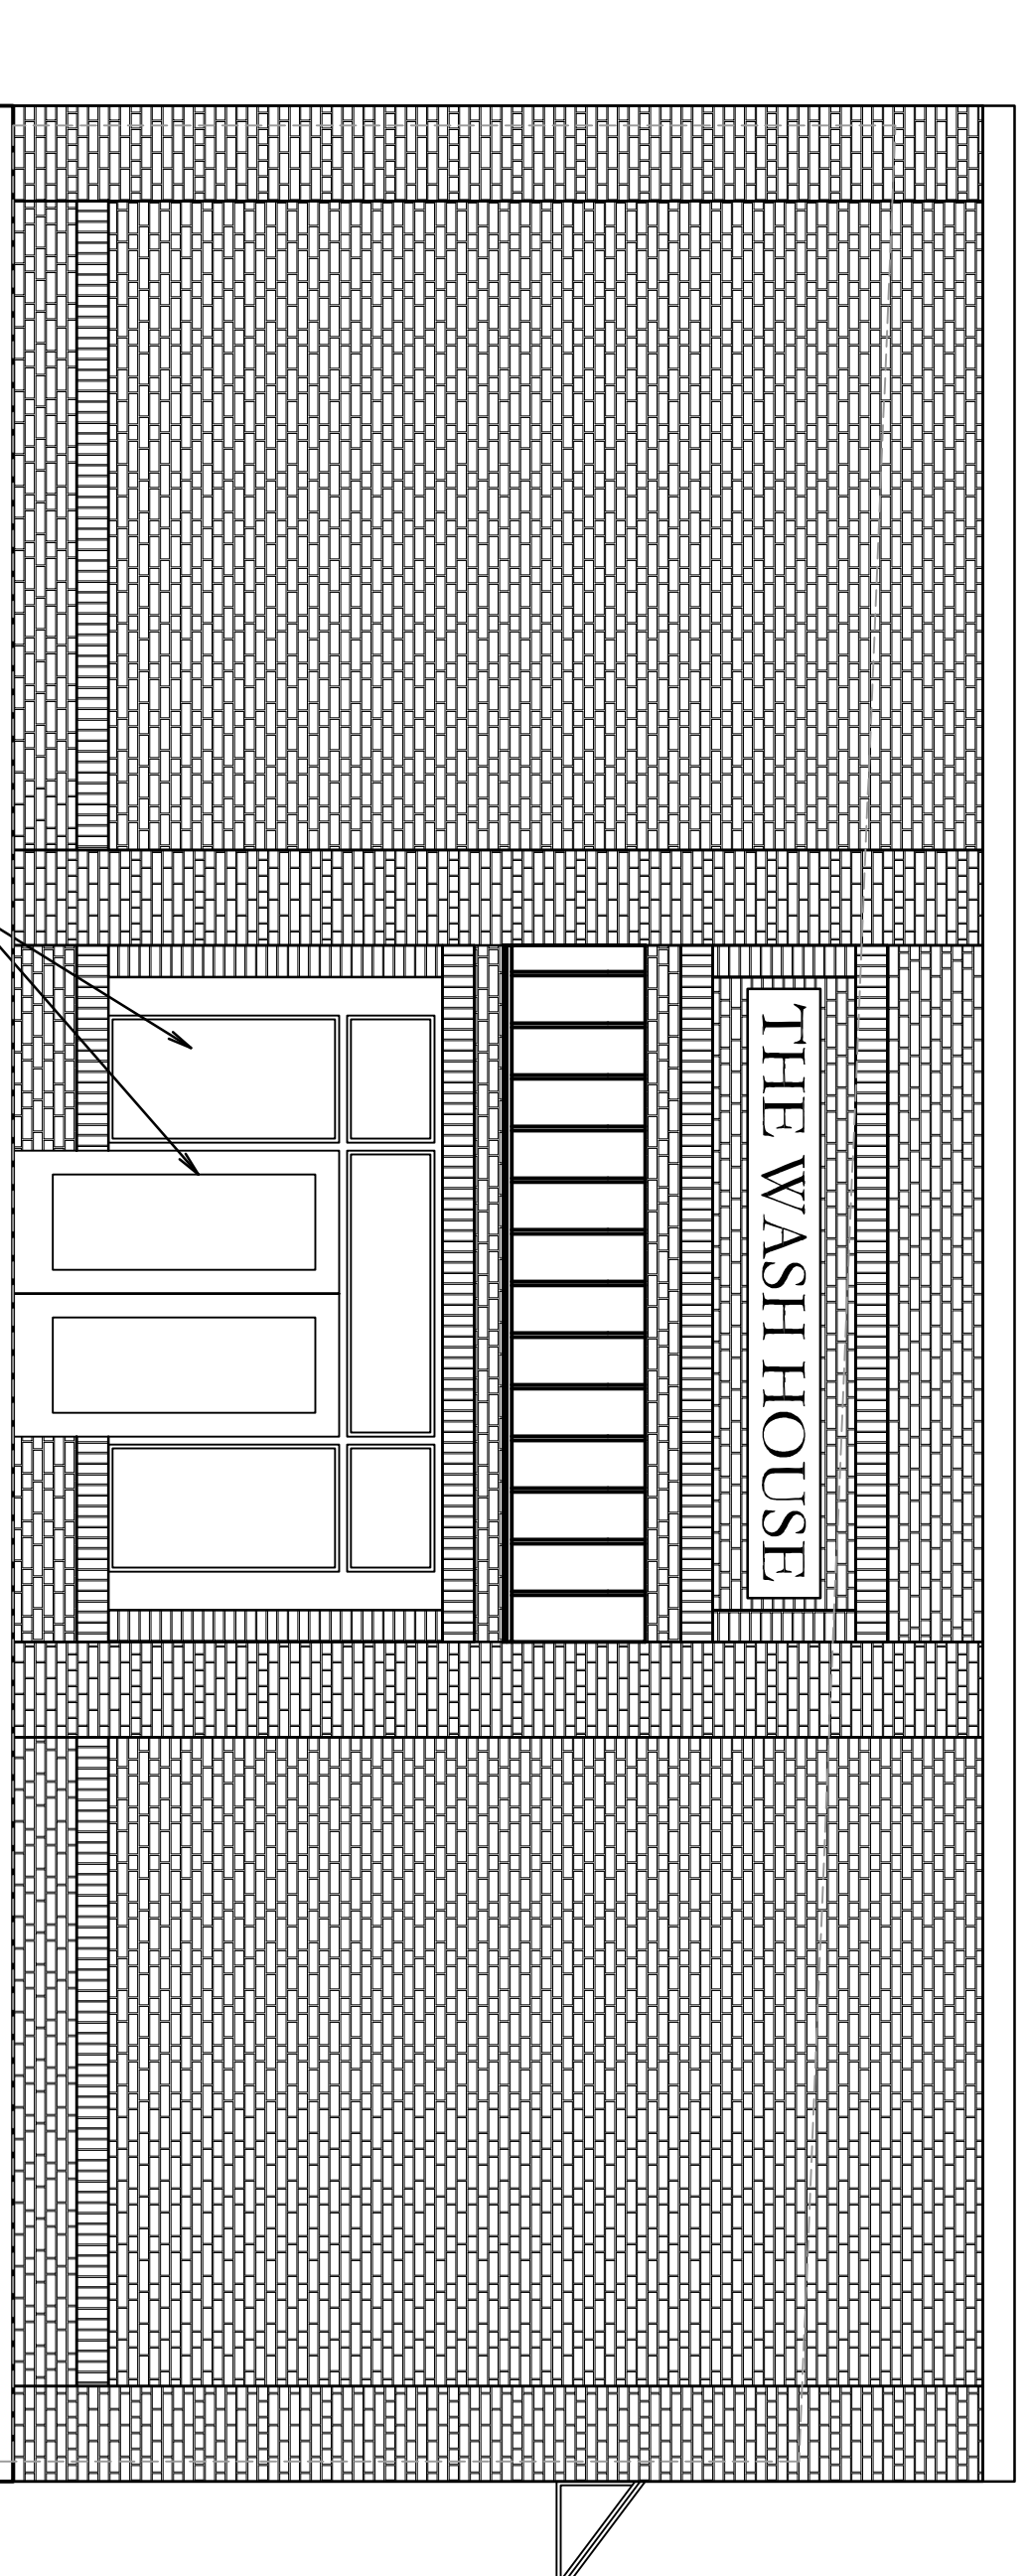

RIGHT ELEVATION (EAST)
SCALE 1/4" = 1'-0"

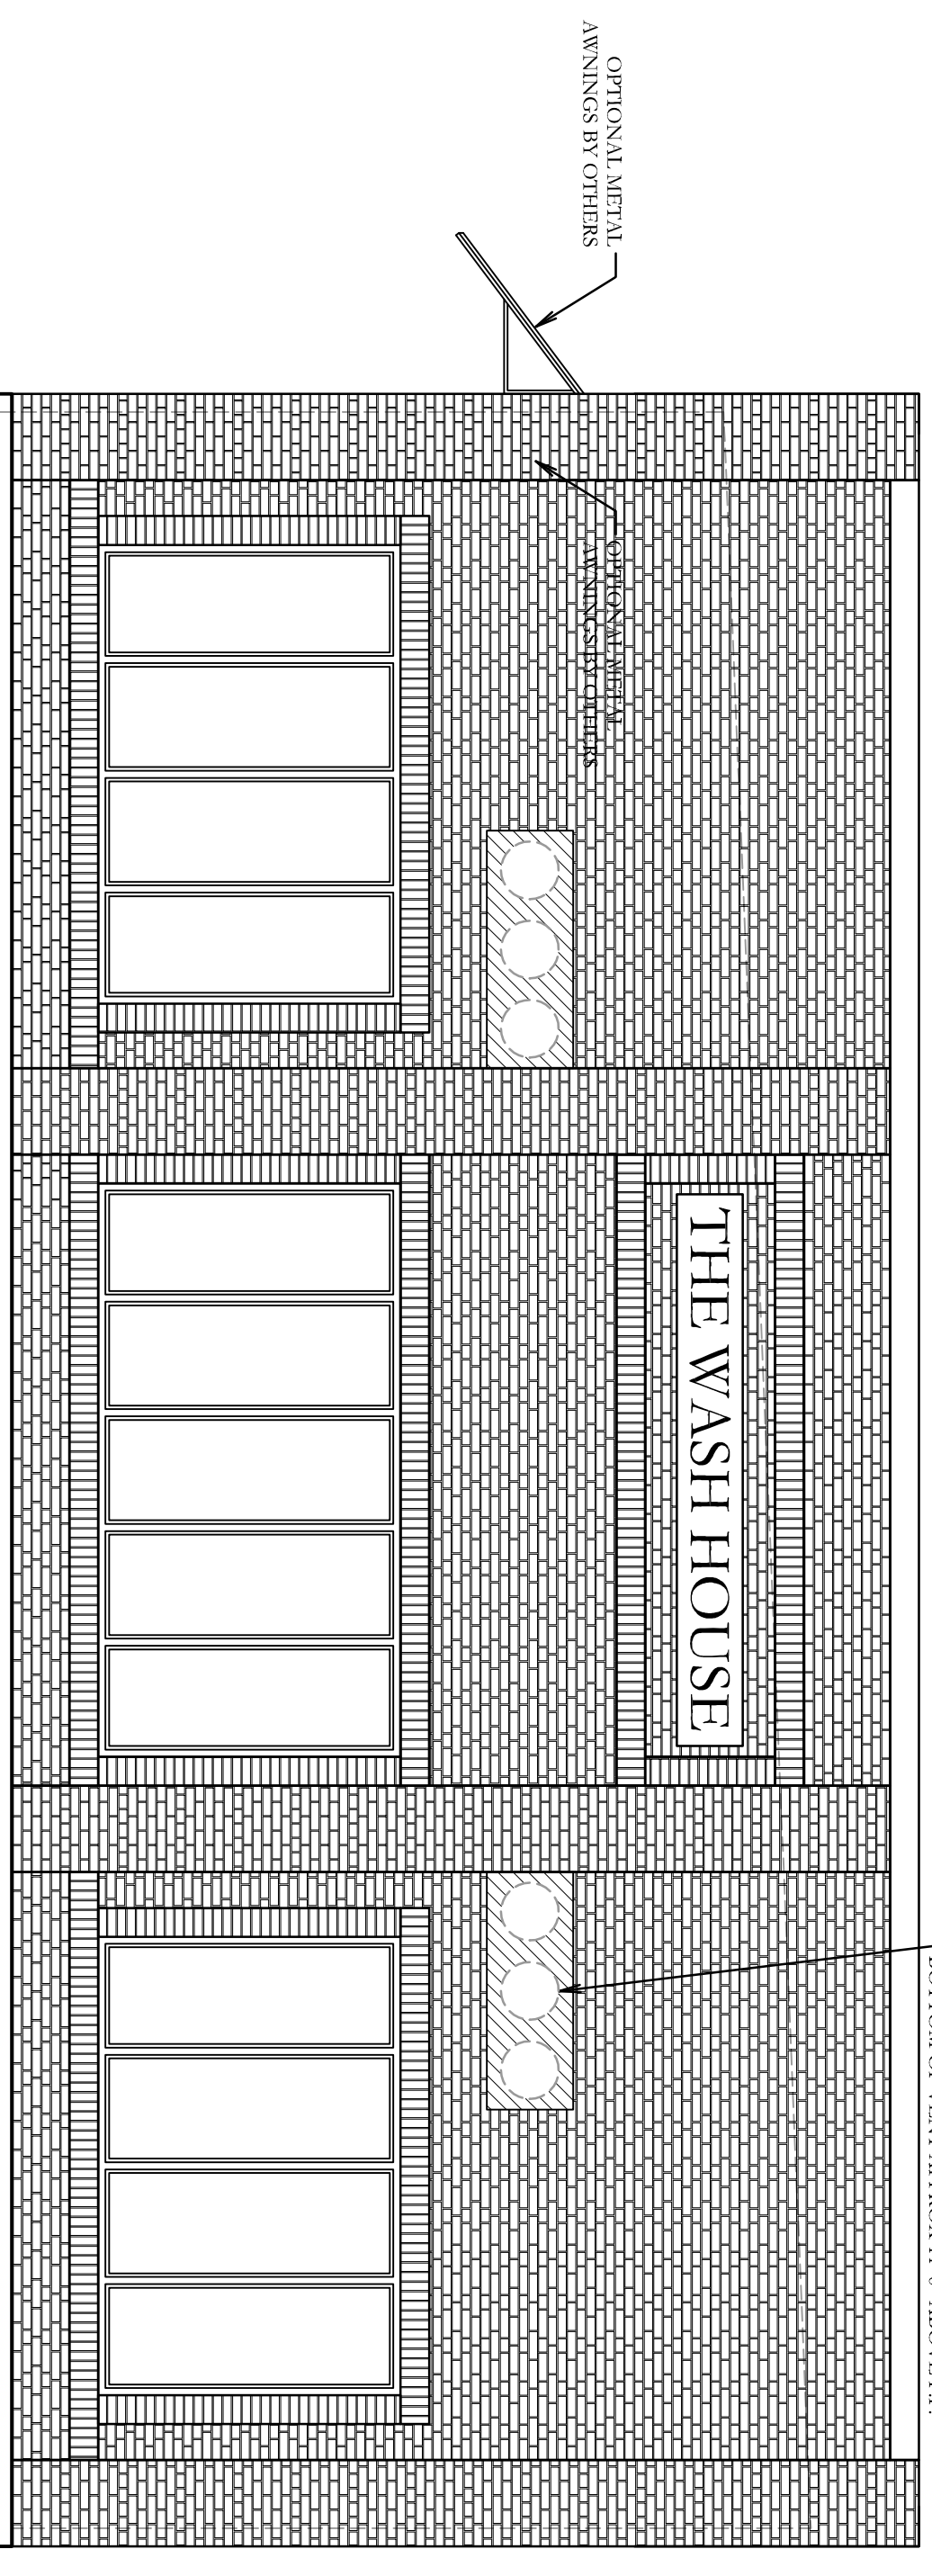

LEFT ELEVATION (WEST)
SCALE 1/4" = 1'-0"

DATE	REVISIONS

REVISIONS	DATE	BY

FOUNTAIN TAYLOR III
2135 KINSTON HIGHWAY
RICHLANDS, NC 28574
(910) 324-13011
fountaintaylor@CHARTER.net

PLAN TITLE:
ELEVATIONS

PROJECT NAME:
THE WASHHOUSE
WILMINGTON, NC

CDD
CONNER DRAFTING & DESIGN
P.O. BOX 617
RICHLANDS, NC. 28574-7394
PHONE: 910.324.2879
FAX: 910.324.3180

DATE: 08.13.18
DRAWN BY: CDD
DESIGNED BY: BT3
SHEET 18B

IT IS THE SOLE RESPONSIBILITY OF THE CONTRACTOR AND/OR BUILDER TO CONFORM TO ALL STANDARDS, PROVISIONS, REQUIREMENTS, METHODS OF CONSTRUCTION, AND USES OF MATERIALS PROVIDED IN BUILDINGS AND/OR STRUCTURES AS REQUIRED BY N.C. UNIFORM BUILDING CODE, LOCAL AGENCIES AND IN ACCORDANCE WITH GOOD ENGINEERING PRACTICES. VERIFY ALL DIMENSIONS PRIOR TO CONSTRUCTION.