


projects\UNW\UNW-17060\Land\Construction Drawings\Current Drawings\UNW17060-SI.dwg, 8/17/2018 1:37:47 PM, Kilietsch, William

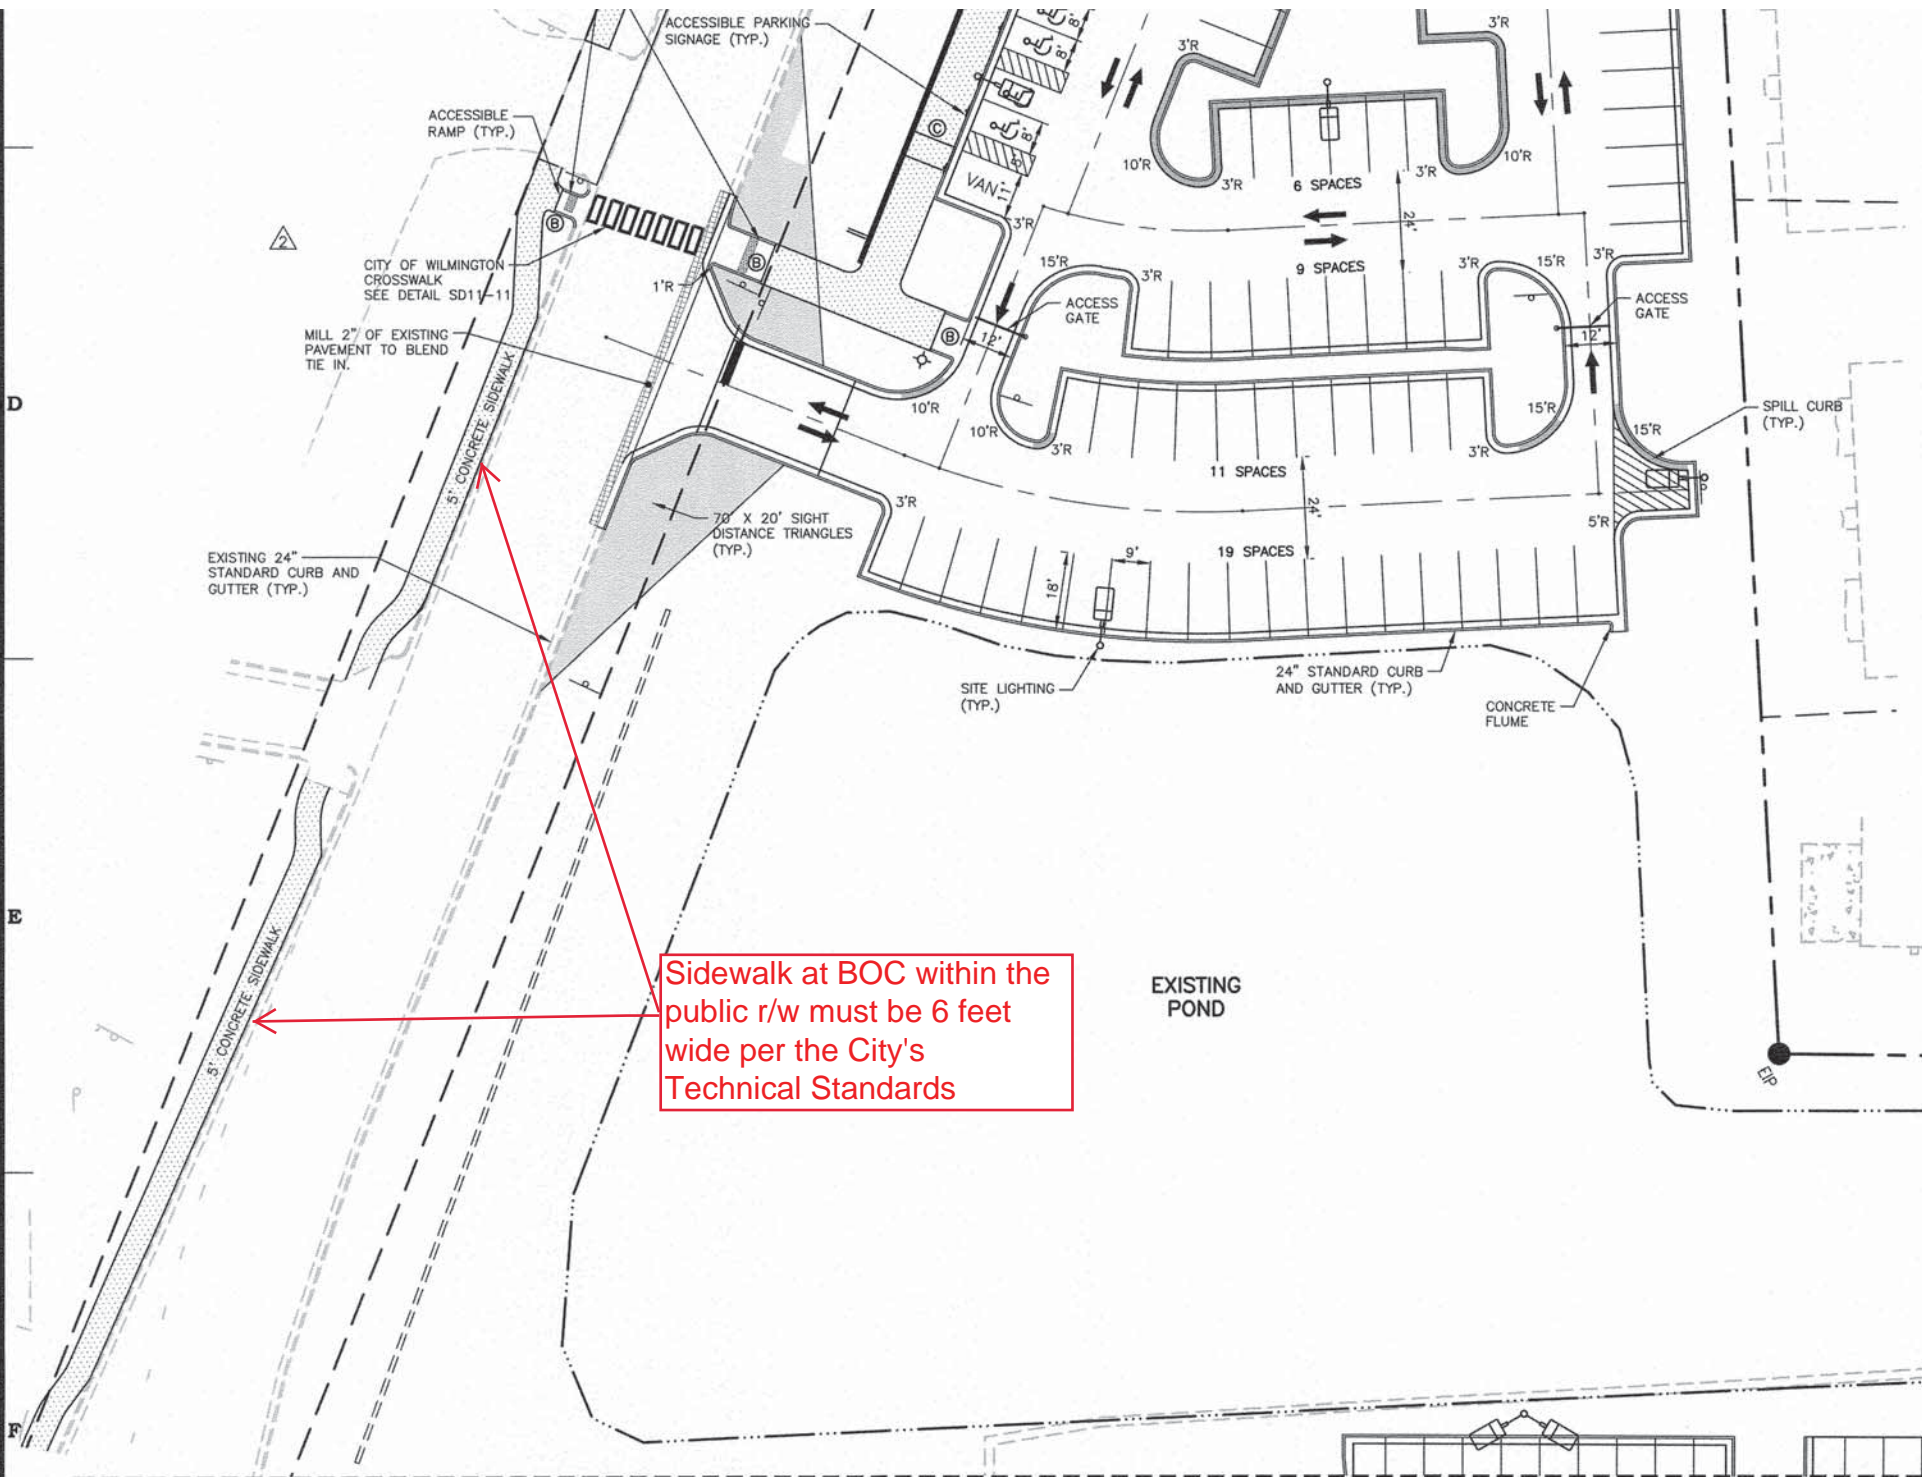

Sidewalk at BOC within the public r/w must be 6 feet wide per the City's Technical Standards