



- PRECAST - COLOR TO BE DETERMINED
 - E.I.F.S. - COLOR 2 - TO BE DETERMINED
 - E.I.F.S. - COLOR 1 - TO BE DETERMINED
 - BRICK VENEER - COLOR TO BE DETERMINED
- PRE-FINISHED METAL WINDOWS WITH INTEGRAL PTAC GRILLES GRILLES WILL MATCH WINDOW FINISH

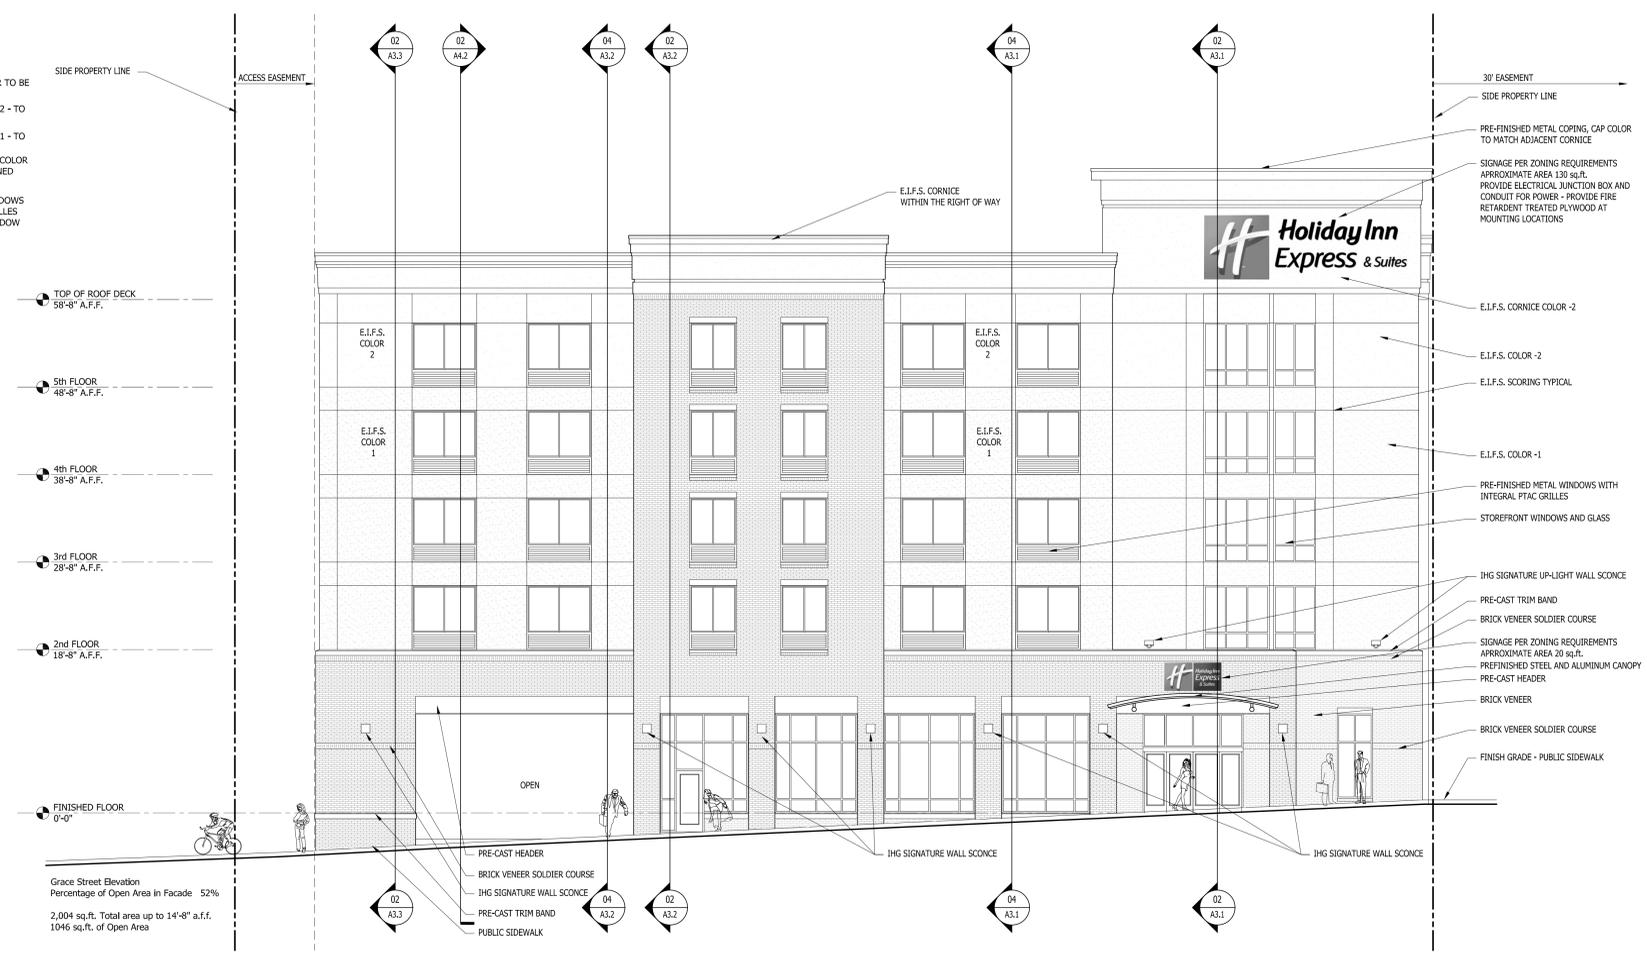

Grace Street Elevation
 Percentage of Open Area in Facade 52%
 2,004 sq.ft. Total area up to 14'-8" a.f.f.
 1046 sq.ft. of Open Area

04 OPEN scale: 3/8" = 1'-0"

02 ELEVATIONS scale: 1/8" = 1'-0"

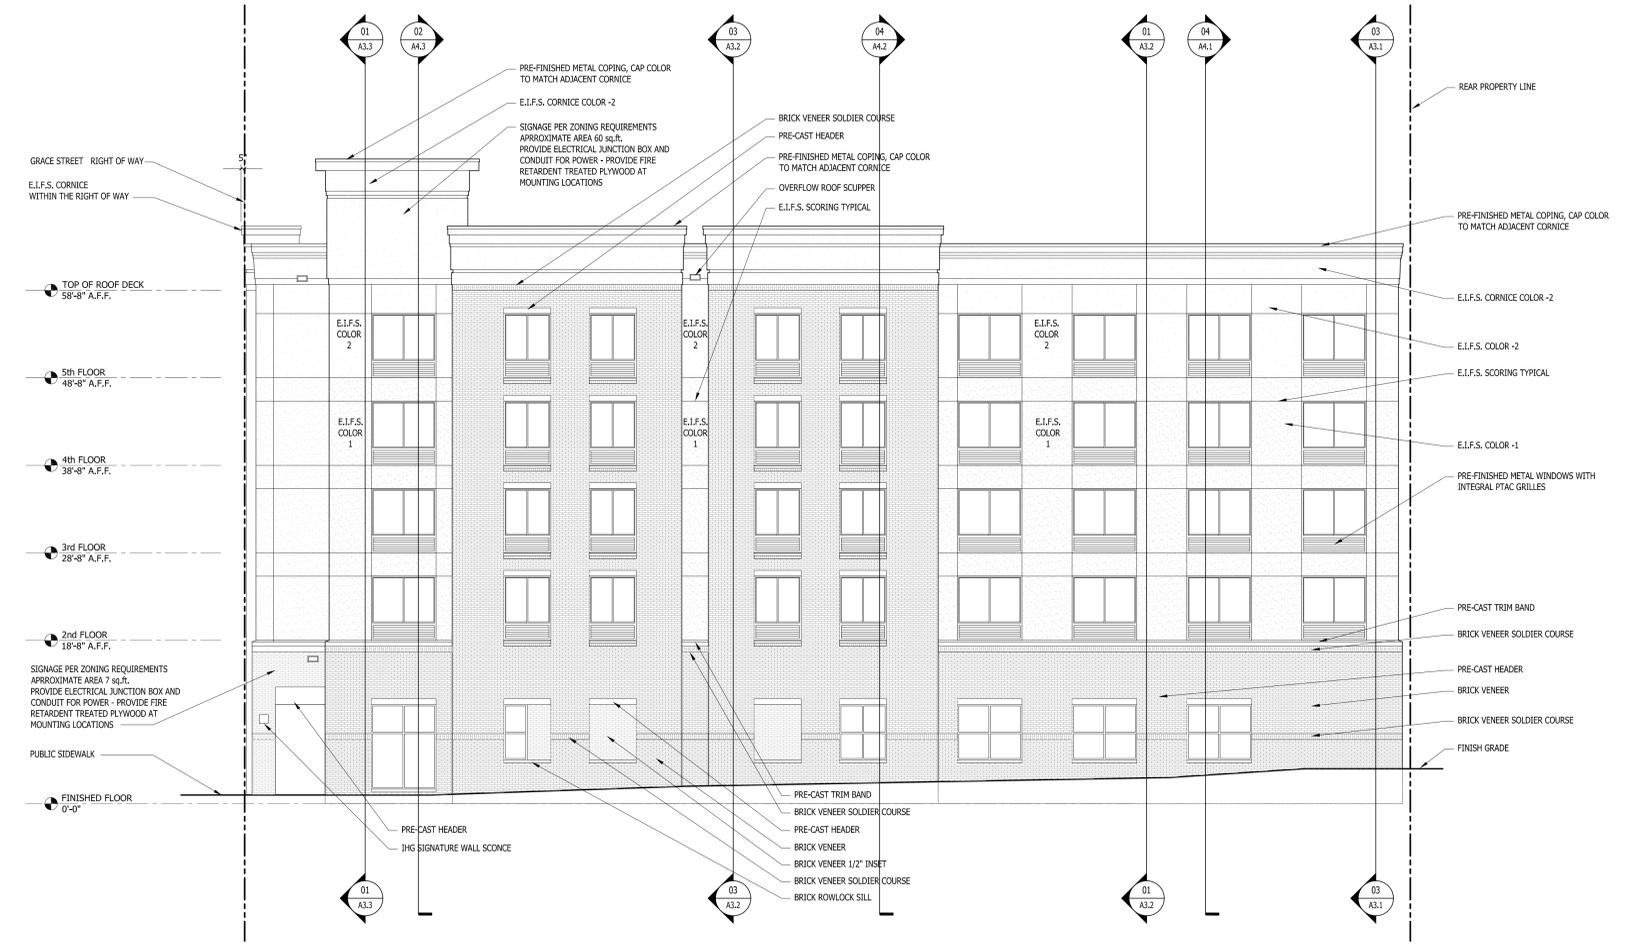

Signage per zoning requirements
 Approximate area 7 sq.ft.
 Provide electrical junction box and conduit for power - provide fire retardant treated plywood at mounting locations

03 OPEN scale: 3/8" = 1'-0"

01 ELEVATIONS scale: 1/8" = 1'-0"

2010 south tryon st. suite 1a
 charlotte north carolina 28203
 office.704.332.1615
 web.www.odarch.com

Wilmington
 Hotel Group,
 LLC
 Holiday
 Inn
 Express
 Hotel & Suites
 WILMINGTON, NORTH CAROLINA
 225 Grace St.


ISSUE	DATE
IHG 30% REVIEW	08/29/13
IHG RE-REVIEW	10/17/13
OWNER REVIEW	10/29/13
TRC	11/06/13
OWNER RVW 100% / PRICING	02/25/14
TRC	03/13/14
TRC - RESUBMITTAL	03/21/14
---	---
---	---
---	---
---	---
---	---
---	---

ELEVATIONS

A2.1


Copyright 2013 Overcash Demmitt Architects
 ODA No. 132642 draw/2277_A2-1.dwg

- PRECAST - COLOR TO BE DETERMINED
 - E.I.F.S. - COLOR 2 - TO BE DETERMINED
 - E.I.F.S. - COLOR 1 - TO BE DETERMINED
 - BRICK VENEER - COLOR TO BE DETERMINED
- PRE-FINISHED METAL WINDOWS WITH INTEGRAL PTAC GRILLES GRILLES WILL MATCH WINDOW FINISH

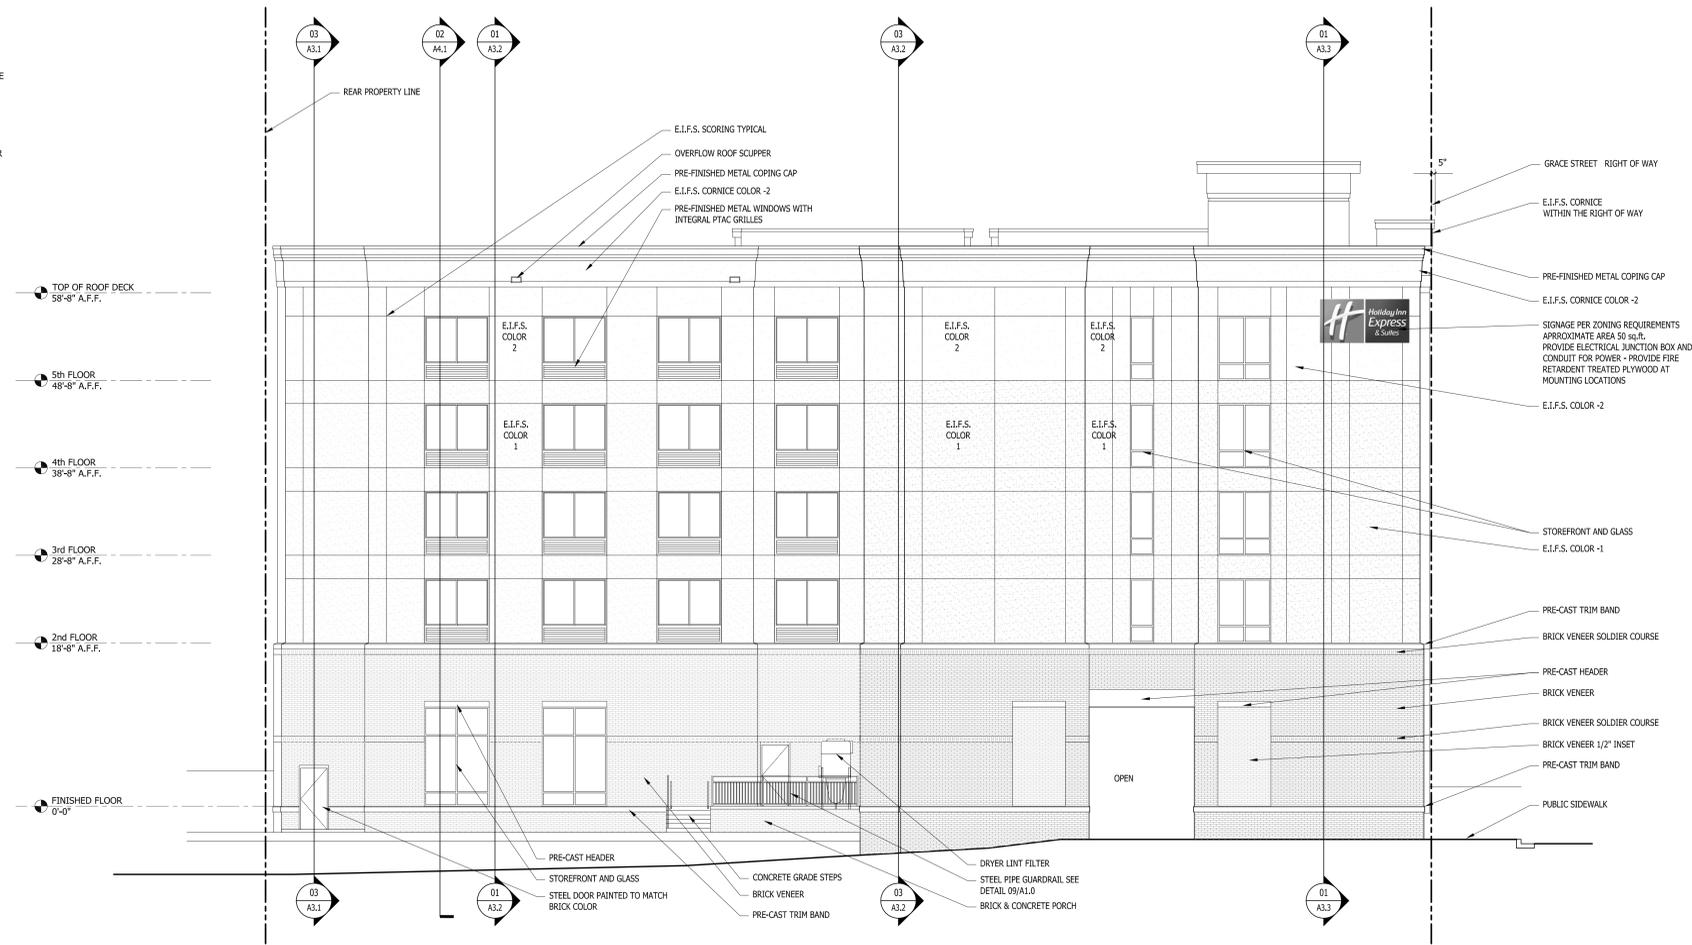

02 ELEVATIONS

scale: 1/8" = 1'-0"

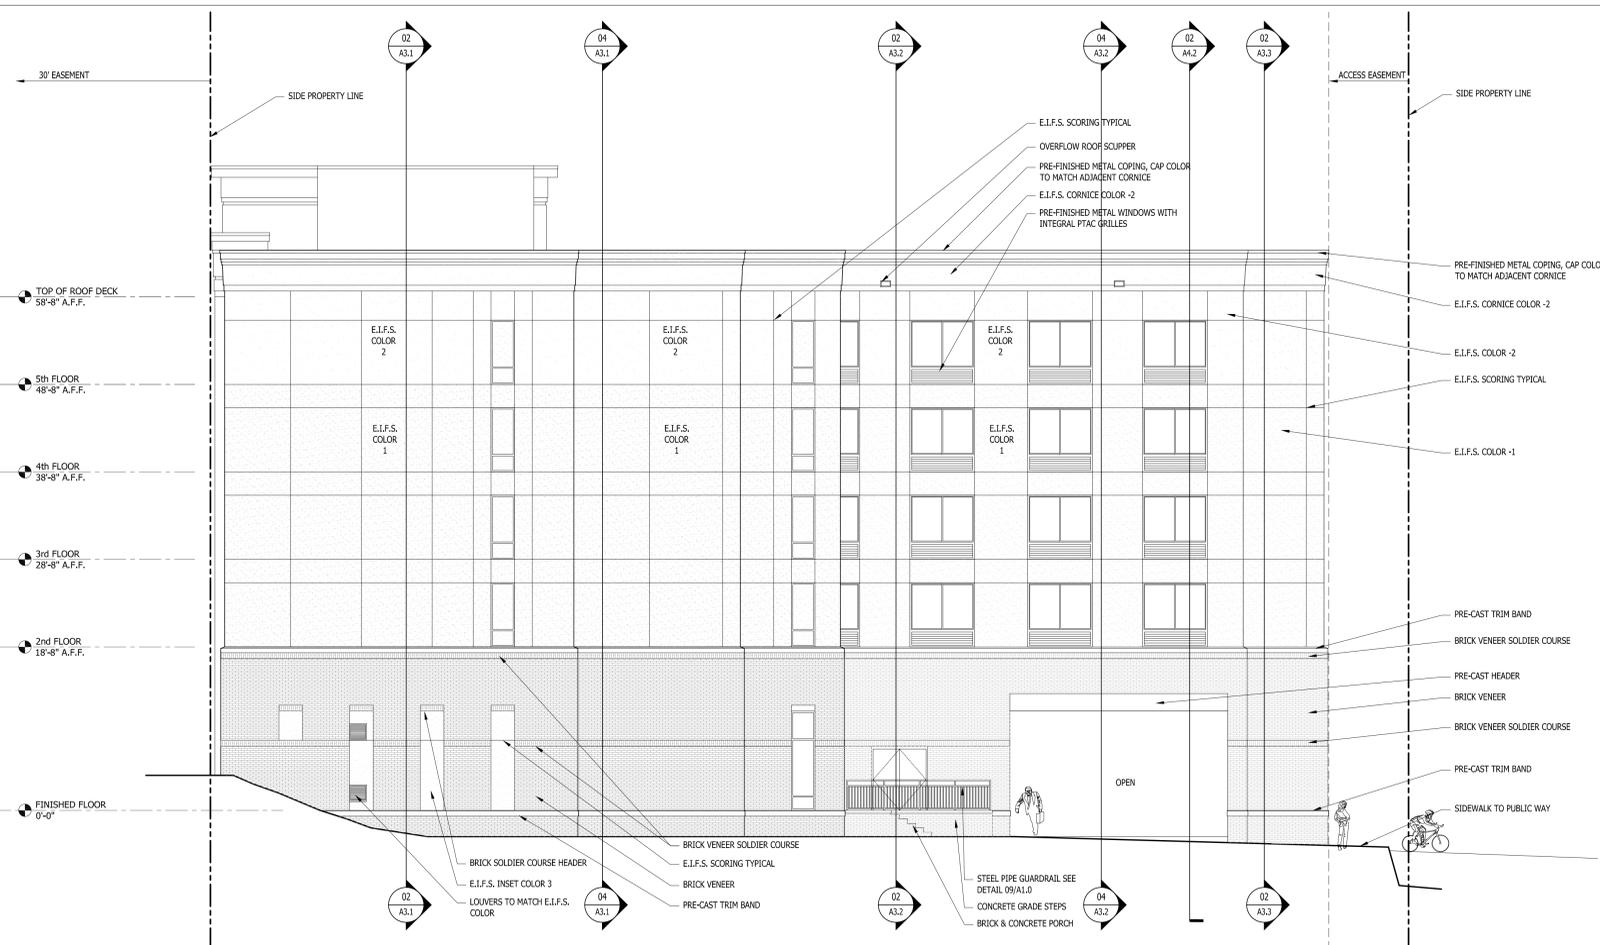

01 ELEVATIONS

scale: 1/8" = 1'-0"



ODA
overcash demmitt

2010 south tryon st. suite 1a
charlotte north carolina 28203
office.704.332.1615
web.www.odarch.com

Wilmington
Hotel Group,
LLC
Holiday
Inn
Express
Hotel & Suites
WILMINGTON, NORTH CAROLINA

225 Grace St.

ISSUE	DATE
IHG 30% REVIEW	08/29/13
IHG RE-REVIEW	10/17/13
OWNER REVIEW	10/29/13
TRC	11/06/13
OWNER RVW 100% / PRICING	02/25/14
TRC	03/13/14
TRC - RESUBMITTAL	03/21/14
---	---
---	---
---	---
---	---
---	---
---	---

ELEVATIONS

A2.2

Copyright 2013 Overcash Demmitt Architects
ODA No. 132642 draw/2277_A2-L.dwg



EXTERIOR SKETCH

12.06.2013

HOLIDAY INN EXPRESS & SUITES
Wilmington, North Carolina

overcash demmitt architects





EXTERIOR SKETCH ENTRY B

12.06.2013

HOLIDAY INN EXPRESS & SUITES
Wilmington, North Carolina

overcash demmitt architects





EXTERIOR SKETCH

12.06.2013

HOLIDAY INN EXPRESS & SUITES

Wilmington, North Carolina

overcash demmitt architects

