

FIRE STATION #5 PLANT LIST							
KEY NO.	QUANTITY	BOTANICAL NAME	COMMON NAME	ROOT	CAL.	HT.	REMARKS
1	10	PISTACIA CHINENSIS	PISTACHIO	WB	3"-3 1/2"	10'-12'	
2	4	PRUNUS SERRULATA	YOSHINO CHERRY	WB	2 1/2"-3"	10'-12'	
3	9	LAGERSTROEMIA INDICA	CREPE MYRTLE	WB	8"-10"		VAR. MUSKASEE
4	3	ACER PALMATUM	JAPANESE MAPLE	25 GAL.	2 1/2"	8'-0"	VAR. BLOODGOOD
5	191	OPHIOPOGON JAPONICUS	MONDO GRASS	1 GAL.			1" O.C.
6	31	ILEX VOMITORIA NANA	DWARF YALPON	3 GAL.			4" O.C.
7	119	JUNIPERUS DAURICA PARSONI	PARSONS JUNIPER	3 GAL.			5" O.C.
8	24	PITTIOSPORUM TOBIIRA	PITTIOSPORUM	7 GAL.			8" O.C.
9	20	PITTIOSPORUM TOBIIRA NANA	WHEELER'S DWARF	3 GAL.			3" O.C.
10	76	HEMERICALLIS HYBRIDA	DAYLILLY	1 GAL.			3" O.C. STELLA D'ORE
11	13	HEMERICALLIS HYBRIDA	DAYLILLY	1 GAL.			3" O.C. HYDRON
12	18	MULLENBERGIA CAPILLARS	PINK MILLY GRASS	3 GAL.			2" O.C.
13	50	CALAMAGROSTIS BRACHYTRICHA	KOREAN FEATHER REED GRASS	1 GAL.			2" O.C.
14	27	PENISETUM ALPECUROIDES "CASSINI"	DWARF FOUNTAIN GRASS	3 GAL.			3" O.C.
15	16	PENISETUM ALPECUROIDES "FOXTROT"	GIANT FOUNTAIN GRASS	3 GAL.			3" O.C.
16	11	PIRACANTHA KODZUMAMI	FORNOSA FIRETHORN	5 GAL.			
17	4	ROSA BANKSIAE	BANKS ROSE	5 GAL.			
18	51	AZALEA INDICA	INDIAN AZALEA	5 GAL.			1" O.C. FORMOSA

NOTE:
 The key number refers to the Plant List. Where there is only one number, it is the key number and the Quantity is one. Where there are two numbers connected by a dash, the first is the key number and the second is the quantity required for the planting bed indicated. (One year maintenance & warranty on all plant material from time of final inspection following planting.)


BB&B = Ball and Burlap
 WB = Wire Basket
 Cont. = Container grown

All plant bed areas shall be covered in a minimum of 5" to 7" of gray stone mulch. (Sample & source to be provided to landscape architect for approval.)

THE CONTRACTOR IS RESPONSIBLE FOR LOCATING AND FLAGGING ALL UNDERGROUND UTILITIES PRIOR TO PROCEEDING WITH ANY EXCAVATION WORK. IF ANY DAMAGE IS DONE TO EXISTING OR NEW UTILITIES, ALL NECESSARY REPAIRS SHALL BE THE RESPONSIBILITY OF THE CONTRACTOR WITH NO COST TO THE OWNER.


CALL: 1-800-632-4949 TO LOCATE UNDERGROUND UTILITIES PRIOR TO ANY EXCAVATION. GAS LINES MAY BE LOCATED ON SITE. CONTRACTOR TO VERIFY WITH OWNER OR OWNERS REPRESENTATIVE PRIOR TO PROCEEDING WITH ANY EXCAVATION.

NOTE:
 THE PLANT QUANTITIES SHOWN ON THE PLANT LIST ARE PROVIDED AS A CONVENIENCE TO THE CONTRACTOR. IN THE EVENT THERE IS A DIFFERENCE IN QUANTITY BETWEEN PLANT QUANTITIES IN THE PLANT LIST AND PLANT QUANTITIES ON THE PLAN, THE CONTRACTOR SHALL USE THE QUANTITY SHOWN ON THE PLAN. THE CONTRACTOR SHALL NOTIFY THE LANDSCAPE ARCHITECT OF ANY QUANTITY DIFFERENCE.

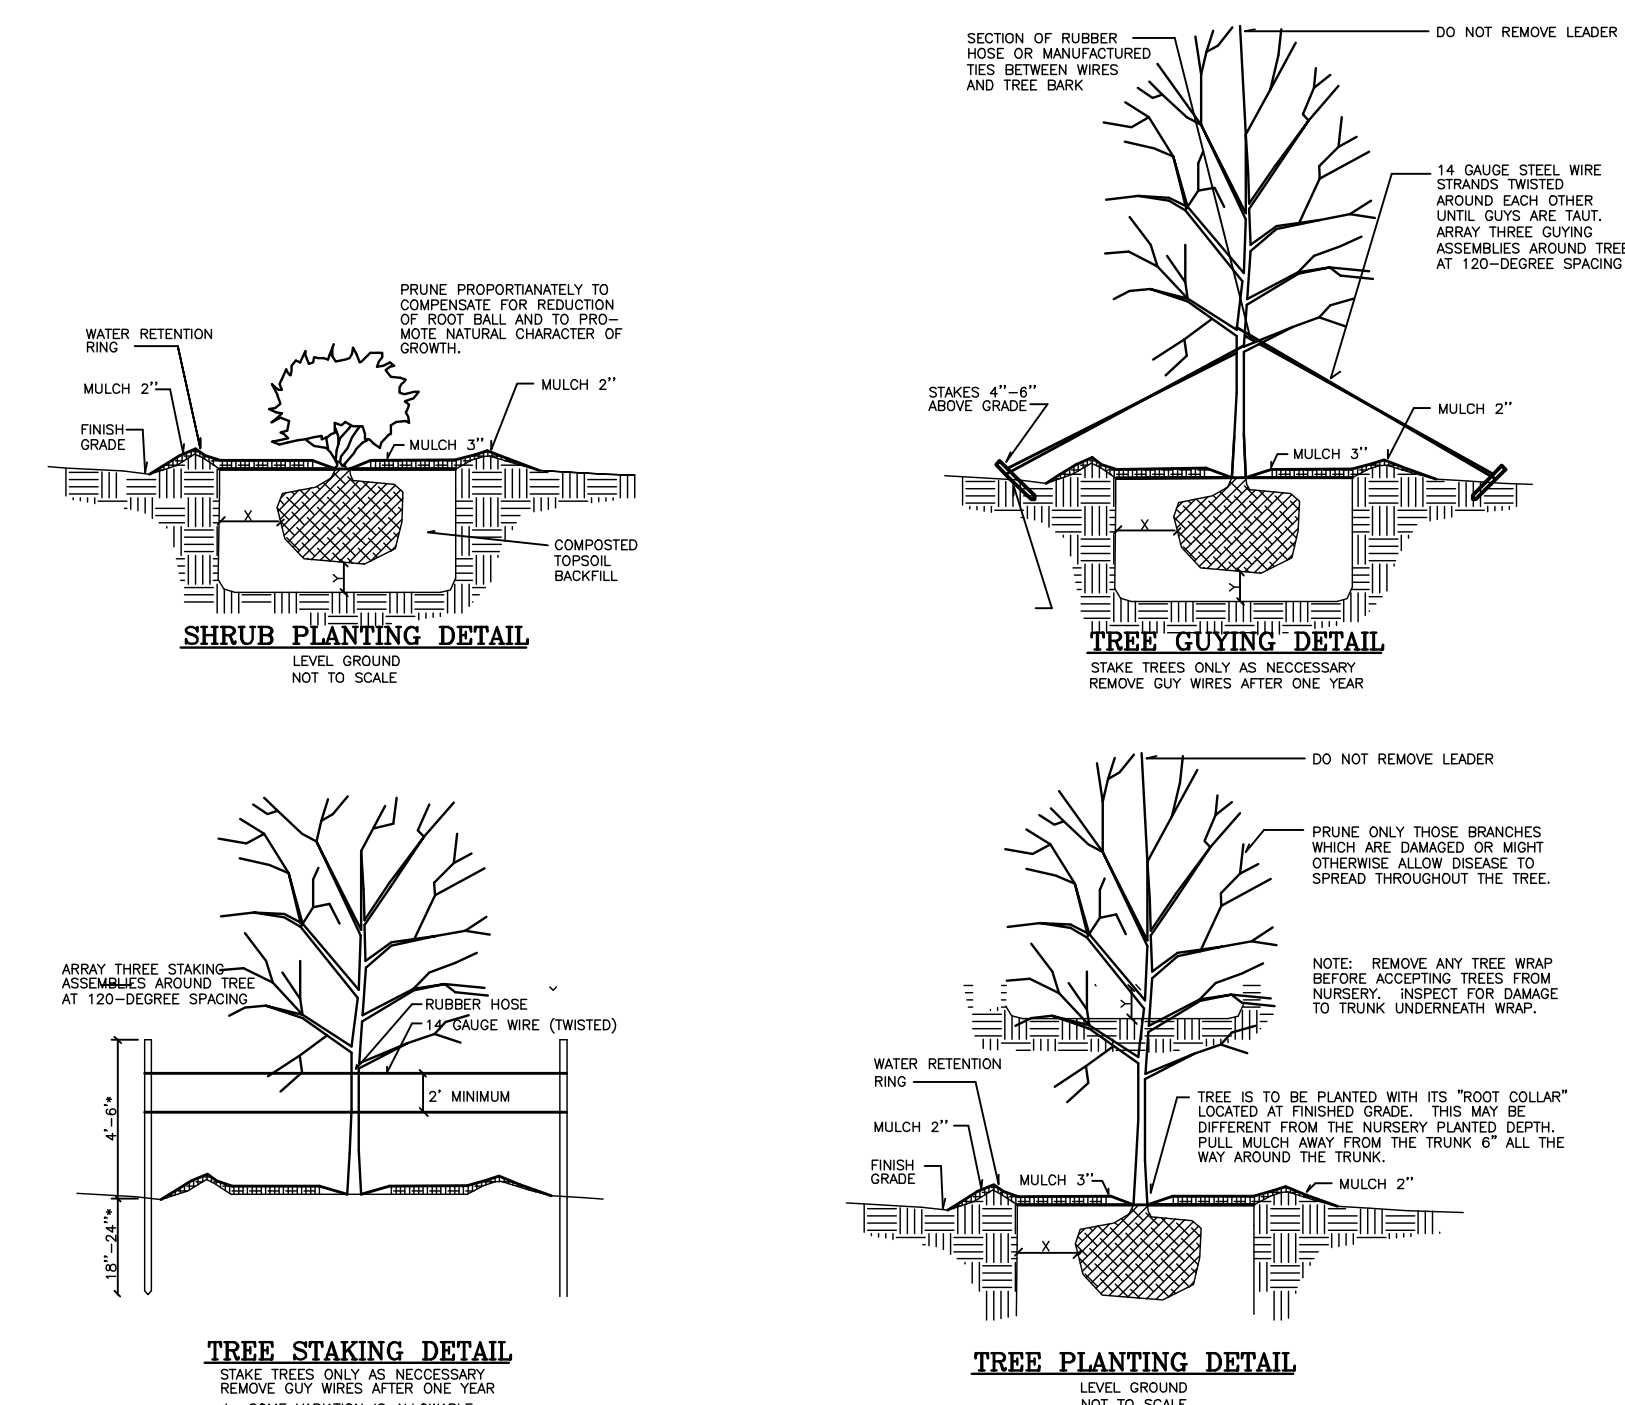

SCHEDULE FOR PLANTING HOLE SIZE			
BARE ROOT, BALL OR CONTAINER SIZE			
W	X	Y	Z
5"-12"	6"	3"	
12"-36"	12"	6"	
36" AND UP	1/2W	1/2H	12"

- LEGEND
- GROUND COVER
 - PROPOSED TREES
 - PROPOSED SHRUBS

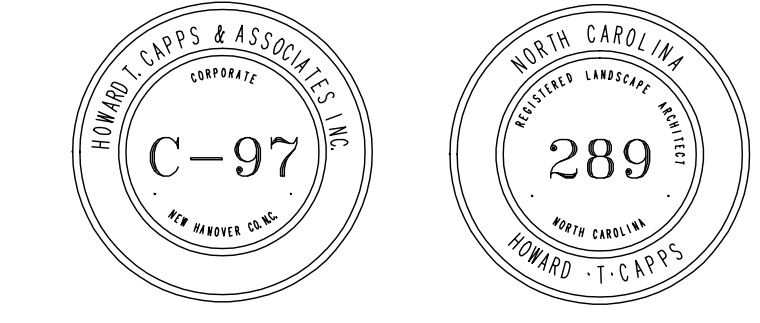

Approved Construction Plan

Name	Date
Planning	
Traffic	
Fire	

WILMINGTON NORTH CAROLINA
 Public Service • Engineering Division
 APPROVED STORMWATER MANAGEMENT PLAN

Date: _____ Permit # _____
 Signed: _____

BECKER MORGAN GROUP

ARCHITECTURE PLANNING
 Wilmington, NC
 3205 Randall Parkway, Suite 211
 Wilmington, NC 28403
 910.341.7600
 Salisbury, MD
 312 West Main St. Suite 300
 Salisbury, MD 21801
 410.546.9100
 Dover, DE
 308 S Governors Ave
 Dover, DE 19904
 302.734.7950
 www.beckermorgan.com

CATLIN
 Engineers and Scientists
 220 Old Dairy Road
 Wilmington, NC 28405
 Corporate License No. for Engineering Services C-6885

HTCA
 Howard T. Capps & Associates, Inc.
 Land Planning Landscape Architecture
 4014 Alexander Drive, Suite 102
 Wilmington, North Carolina 28403
 Phone: (910) 254-1966

CITY OF WILMINGTON FIRE DEPARTMENT

FIRE STATION No. 5
 680 SHIPYARD BLVD.
 WILMINGTON, NC 28403

LANDSCAPE PLAN

ISSUE BLOCK

MARK	DATE	DESCRIPTION

PROJECT NO: XXXX
 DATE: AUGUST 1, 2016
 SCALE: 1"=20'
 DRAWN BY: LML, KAG PROJ MGR: LML

SHEET L-1
 COPYRIGHT © 2016