


PLANT SCHEDULE				
TREES	BOTANICAL NAME	CONT		QTY
	Lagerstroemia x 'Natchez' Crape Myrtle	8'-10' H		6
	avercus Virginiana Southern Live Oak	2.5* CAL		27
EXISTING TREES	BOTANICAL NAME	CONT		QTY
+	Quercus virginiana Southern Live Oak	Existing		6
PALM TREES	BOTANICAL NAME	CONT		QTY
A.	Trachycarpus fortunei Windmill Palm	15 GAL		3
SHRUBS	BOTANICAL NAME	CONT		QTY
\bigcirc	Abelia x grandiflora 'Edward Goucher' Glossy Abelia	3 gal		40
$\langle \rangle$	Azalea i. 'George L. Tabor' Purple Tabor Azalea (10' x 6')	3 gal		54
\overline{ullet}	llex cornuta 'Burfordii Nana' Dwarf Burford Holly	3 gal		39
$\langle + \rangle$	llex v. 'Nana' Dwarf Yaupon	3 gal		152
(+)	Ligustrum j. 'Recurvifolium' Wax leaf ligustrum (9' x 7')	7 gal		46
	Loropetalum c. 'Ruby' Ruby Loropetalum (5' x 5')	3 gal		10
	Miscanthus s. 'Adagio' Adagio Eulalia Grass	3 gal		87
×	Muhlenbergia capillaris Pink Muhly	3 gal		43
\bigcirc	Nandina domestica Heavenly Bamboo	7 gal		6
 	Osmanthus fragrans Sweet Olive (15' x 10')	7 gal		2
	Podocarpus macrophyllus maki Shrubby Yew	7 gal		9
ર્લ્સ	Rosa x 'Knock-Out'	3 gal		30
*	Sabal minor Dwarf Palmetto	3 gal		21
GROUND COVERS	BOTANICAL NAME	CONT	SPACING	QTY
	Annual Color (By Owner)	-	2" o.c.	133
	Liriope gigantea Giant Liriope	l gal	2" o.c.	462
	Turf Sod To Match Existing	sod		4,866 sf

LANDSCAPE NOTES:

PRIOR TO ANY CLEARING, GRADING OR CONSTRUCTION ACTIVITY, TREE PROTECTION FENCING WILL BE INSTALLED AROUND PROTECTED TREES OR GROVES OF TREES AND NO CONSTRUCTION WORKERS, TOOLS, MATERIALS, OR VEHICLES ARE PERMITTED WITHIN THE TREE PROTECTION FENCING.

<u>REFER TO CIVIL ENGINEER'S PLANS FOR:</u>
I. ALL INFORMATION PERTAINING TO EXISTING AND PROPOSED UTILITIES AND CONSTRUCTION
2. SITE DESIGN REQUIREMENTS & LAYOUT

NORTH SCALE: 1'' = 20' 40 60 feet

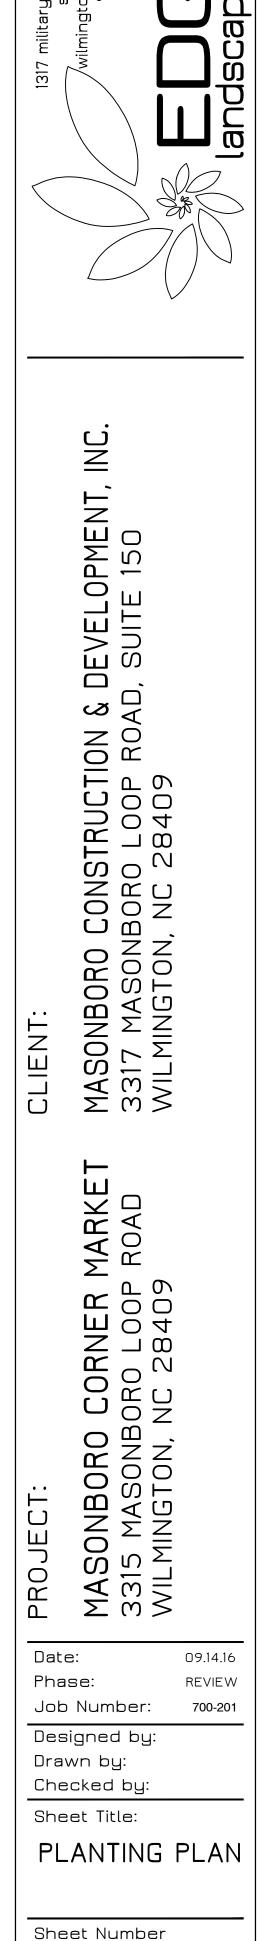

-

sheets

of 1