




ISSUED FOR CONSTRUCTION


NO.	REVISIONS	DATE

NO.	REVISIONS	DATE


PROJECT: 07694-0002
 DATE: 04.06.2021
 DRAWN BY: _____ DRAWN
 CHECKED BY: _____ CHECKED
 RETAINING WALL GRADING - SIDE A

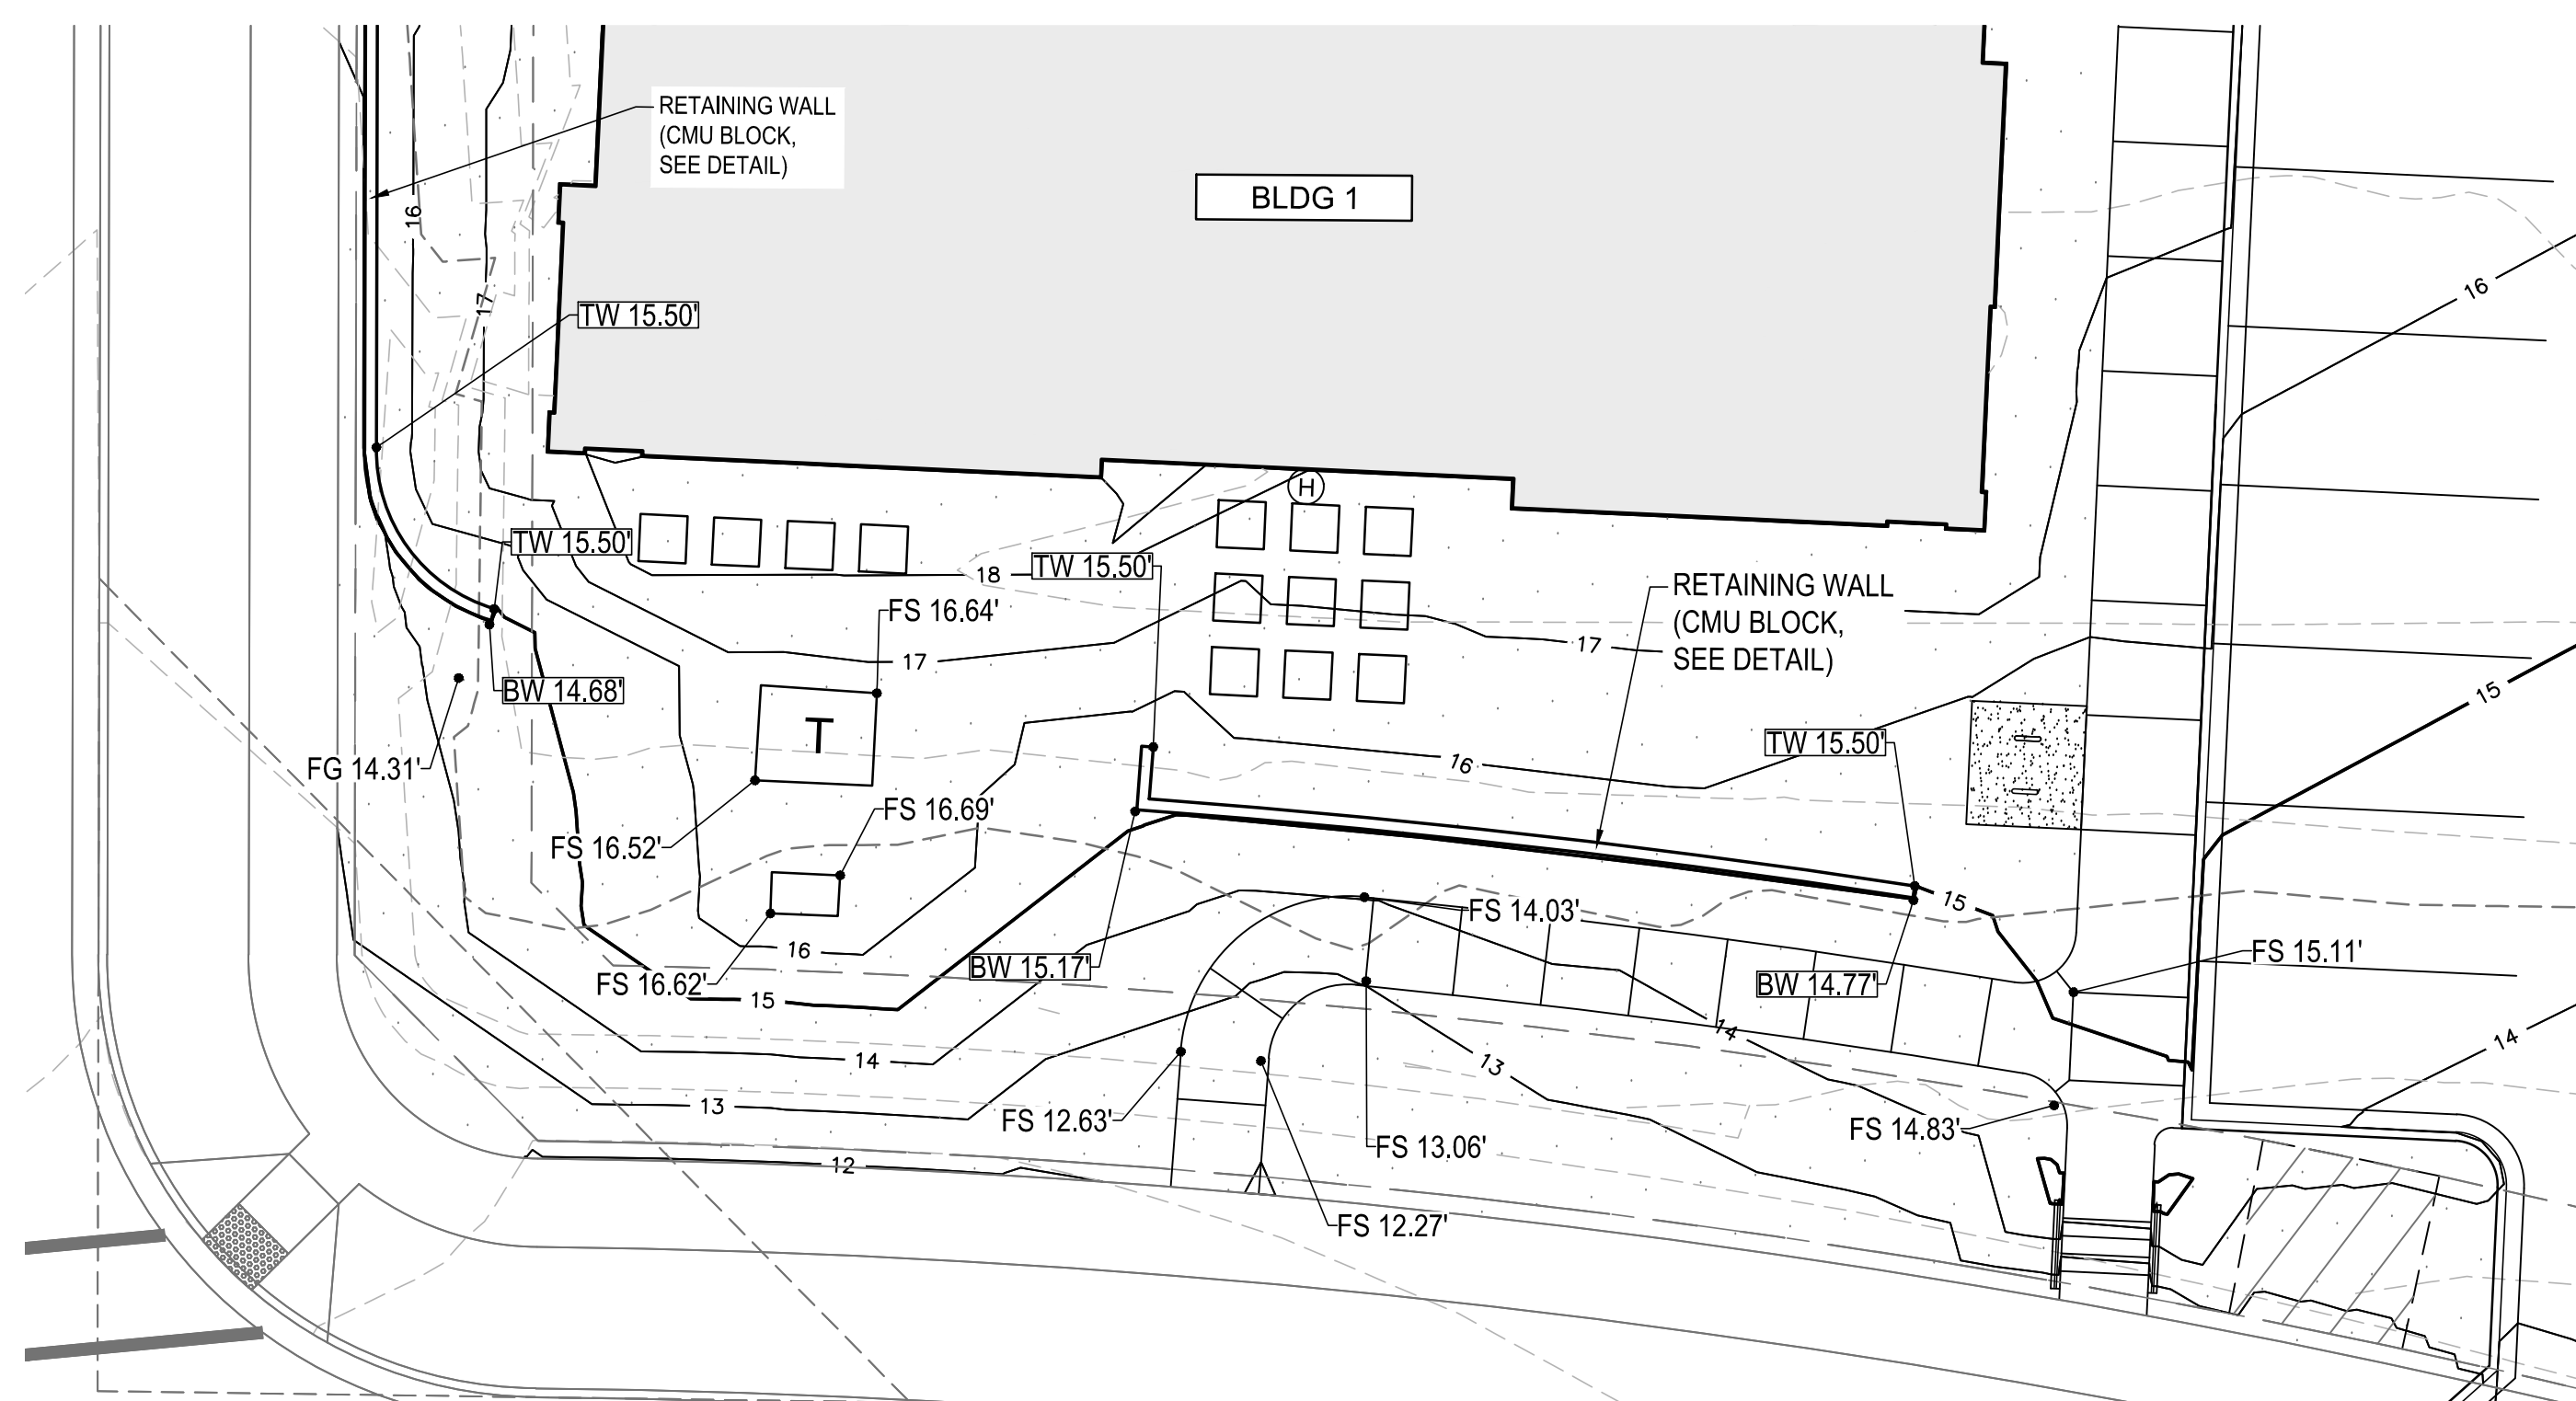

SOUTH SIDE OF BUILDING 1

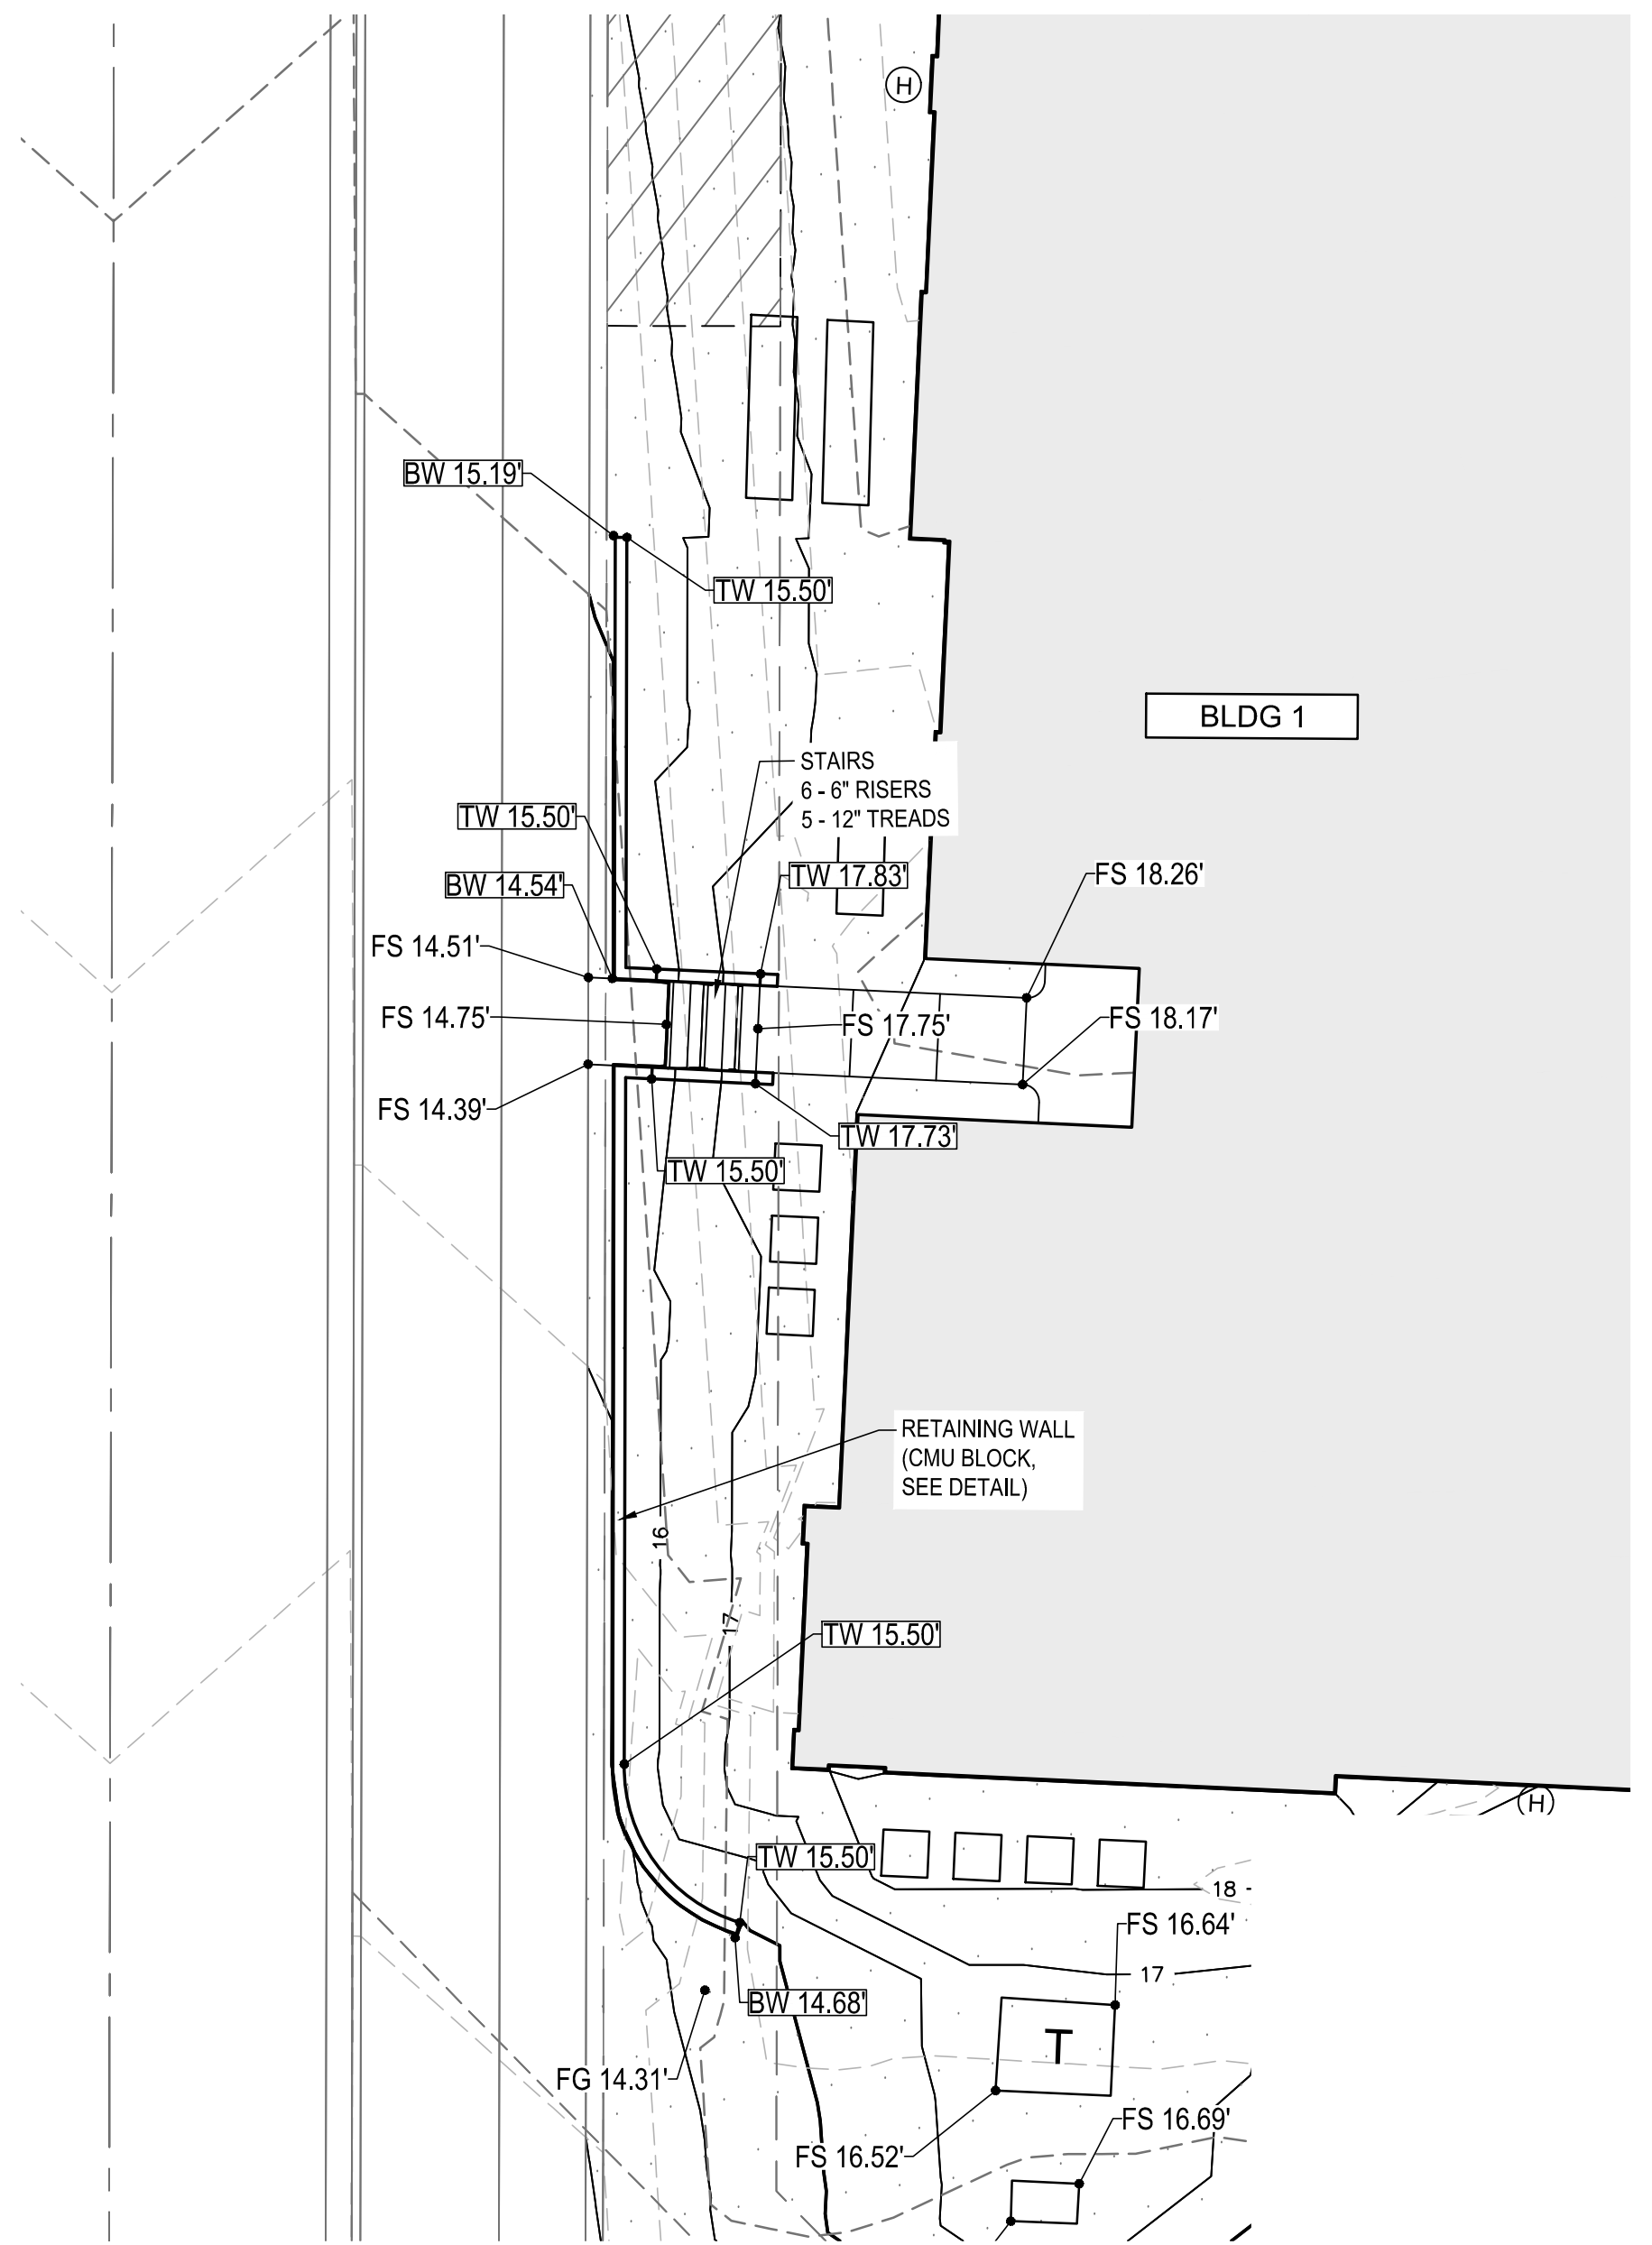

WEST SIDE OF BUILDING 1

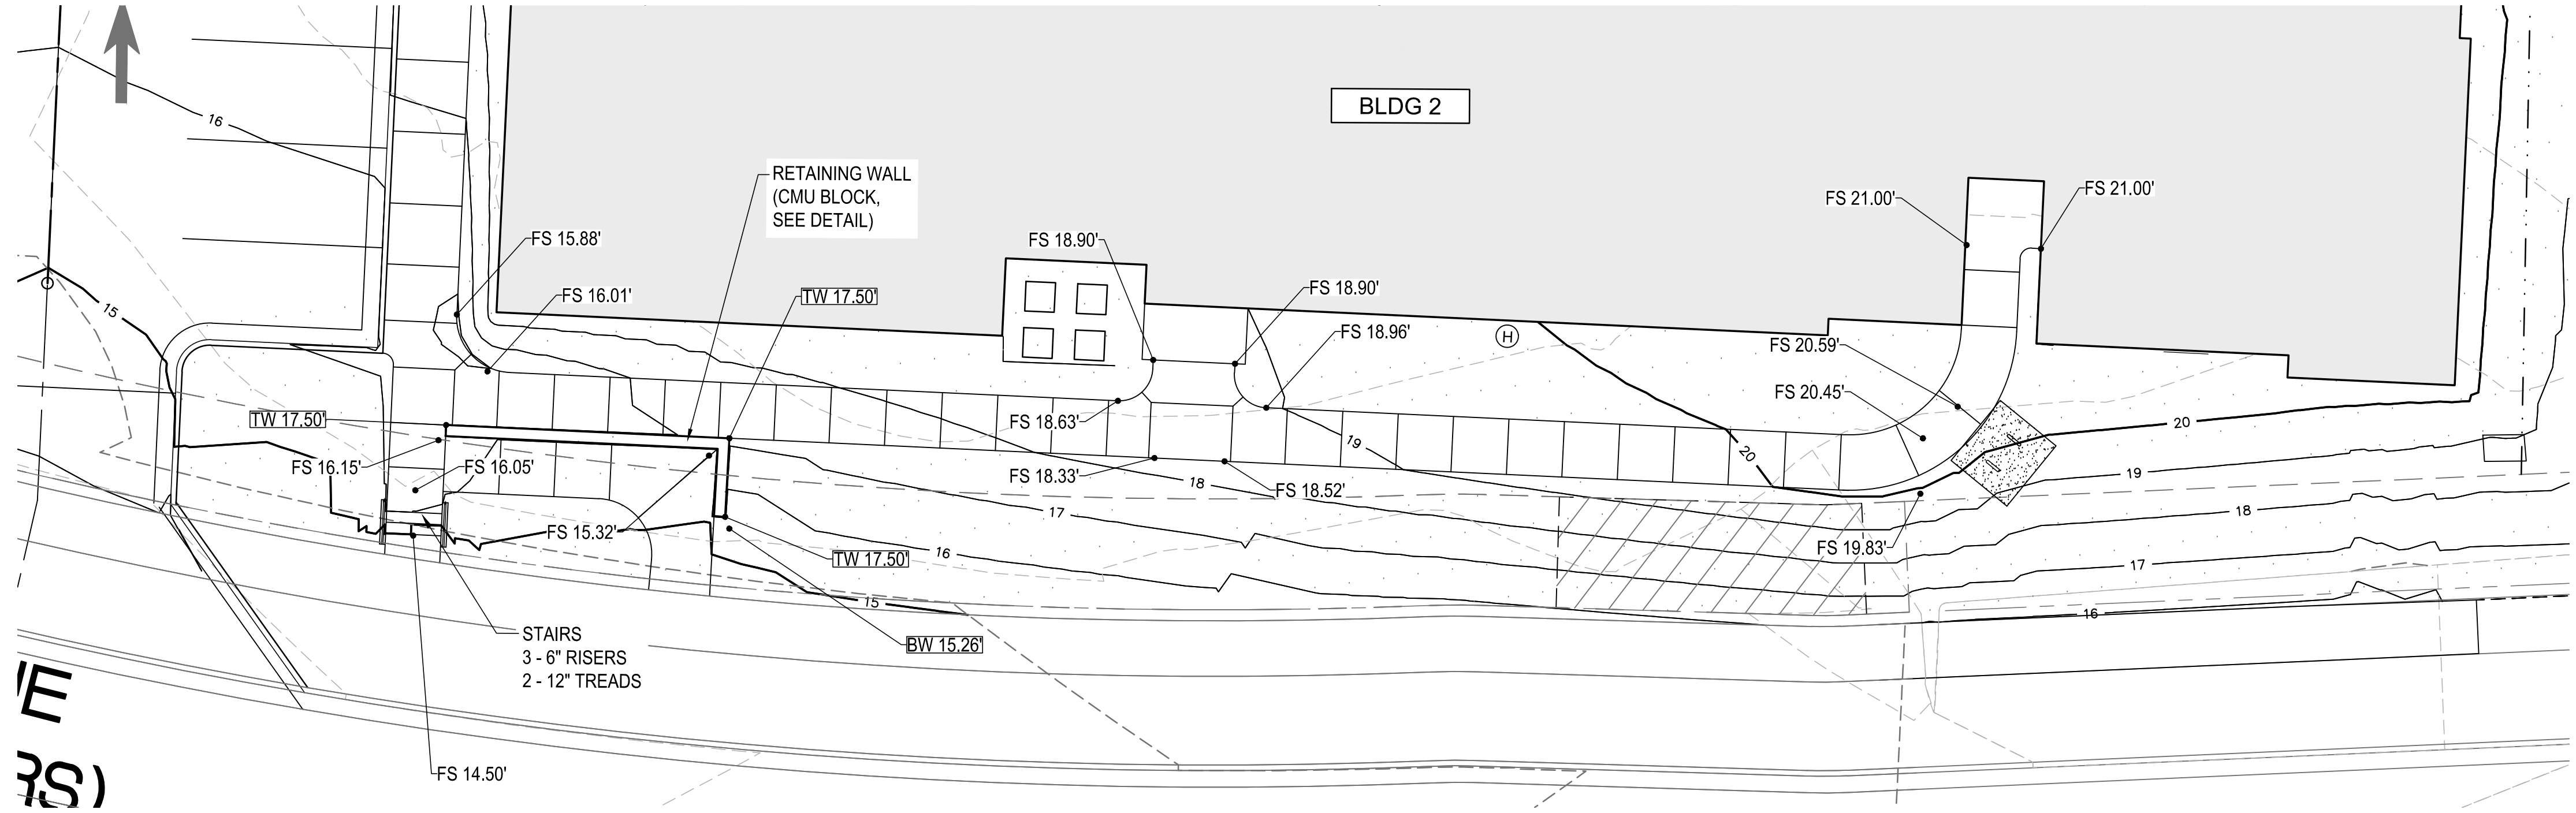


SOUTH SIDE OF BUILDING 2

EXISTING LEGEND		PROPOSED LEGEND	
WATER LINE	6W / BW	WATER LINE	6W / 6W
WATER SERVICE		WATER SERVICE	
FIRE HYDRANT		FIRE HYDRANT	
WATER VALVE		WATER VALVE	
SEWER LINE	SS	WATER METER	
SEWER SERVICE		BACKFLOW PREVENTER	
SEWER MANHOLE		SEWER LINE	SS
DRAINAGE BASIN		SEWER SERVICE	SS + CO
DRAINAGE PIPE		SEWER MANHOLE	
UTILITY EASEMENT		DRAINAGE BASIN	
POWER PEDESTAL		DRAINAGE PIPE	
POWER TRANSFORMER		UTILITY EASEMENT	
STREET LIGHT		POWER PEDESTAL	
EX. CONTOUR MAJOR	15	POWER TRANSFORMER	
EX. CONTOUR MINOR		GAS MAIN	GAS
		PROP. CONTOUR MAJOR	15
		PROP. CONTOUR MINOR	


EP = EDGE OF PAVEMENT
 TC = TOP OF CURB
 BC = BOTTOM OF CURB
 FS = FINISHED SURFACE
 FG = FINISHED GRADE

© 2018 CLINE DESIGN ASSOCIATES, PA EXPRESSLY RESERVES ITS COMMON LAW COPYRIGHT AND OTHER PROPERTY RIGHTS IN THESE PLANS. THESE PLANS ARE NOT TO BE REPRODUCED, CHANGED OR COPIED IN ANY FORM OR MANNER WHATSOEVER, NOR ARE THEY TO BE ASSIGNED TO ANY THIRD PARTY WITHOUT FIRST OBTAINING THE EXPRESSED WRITTEN PERMISSION AND CONSENT OF CLINE DESIGN ASSOCIATES, PA.


Mar 18, 2021 - 3:15pm
 S:\WoodsEng\Project\CDA\Riverlights Apartments\19-2914_S3.01.dwg

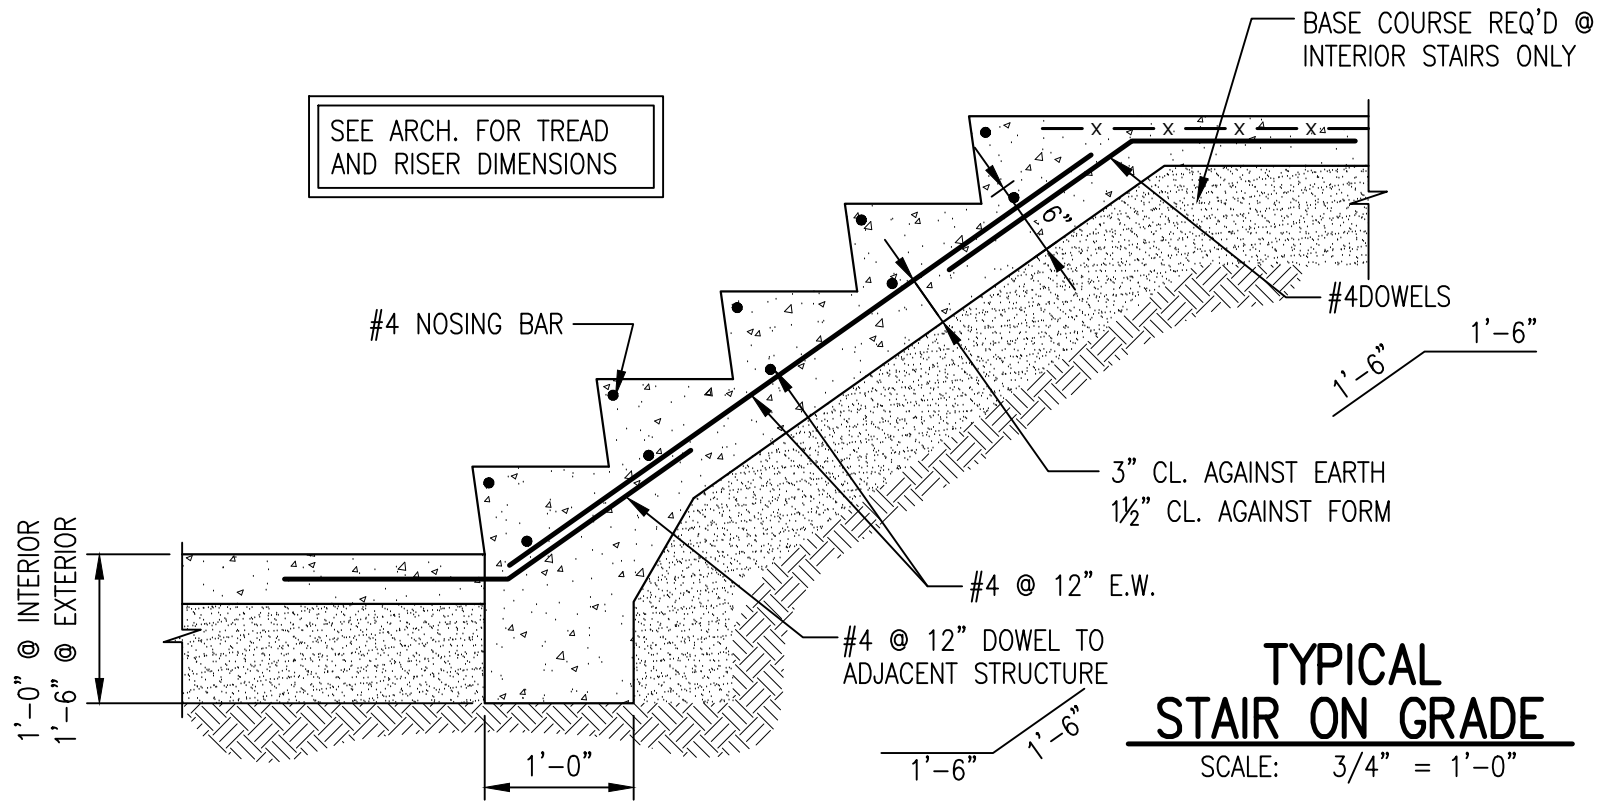

TYPICAL STAIR ON GRADE
 SCALE: 3/4" = 1'-0"

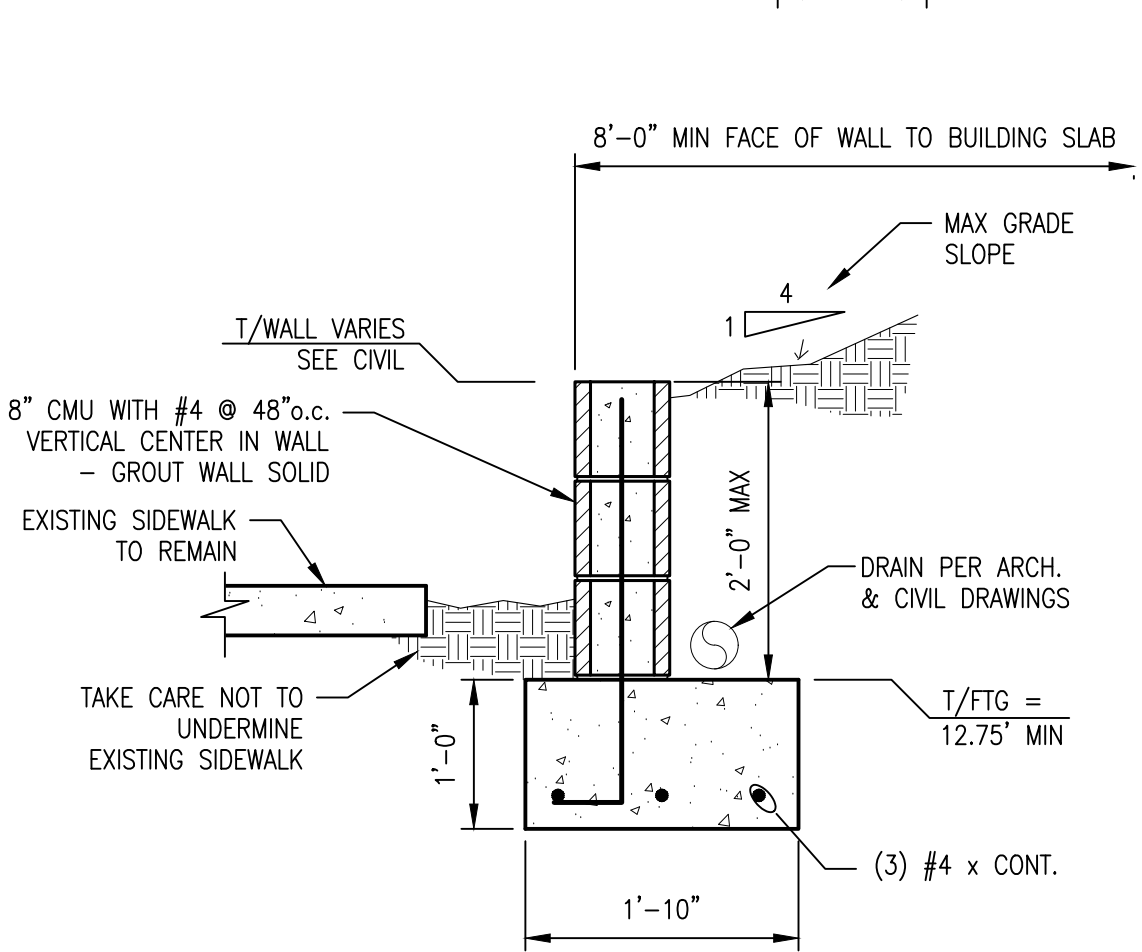

2'-0" TALL SITE RETAINING WALL
 SCALE: 3/4" = 1'-0"

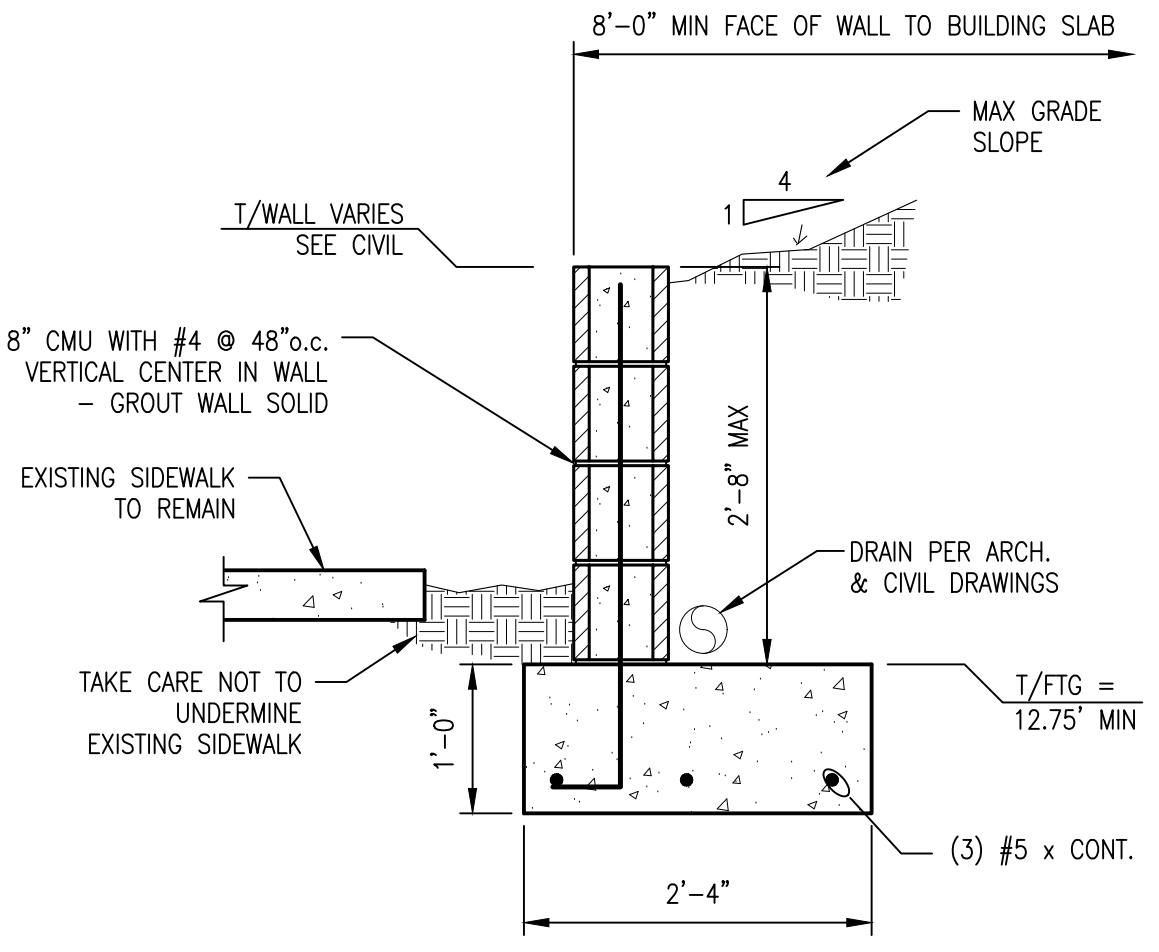

2'-8" TALL SITE RETAINING WALL
 SCALE: 3/4" = 1'-0"

Date:	03-18-2021
Project:	19-2914
Checked:	AS
Drawn:	HH
Page:	