


S:\273510124 Marina Village\80-Drawings\27350124_autoturn.dwg, 6/1/2015 1:13:00 PM, nlauretta

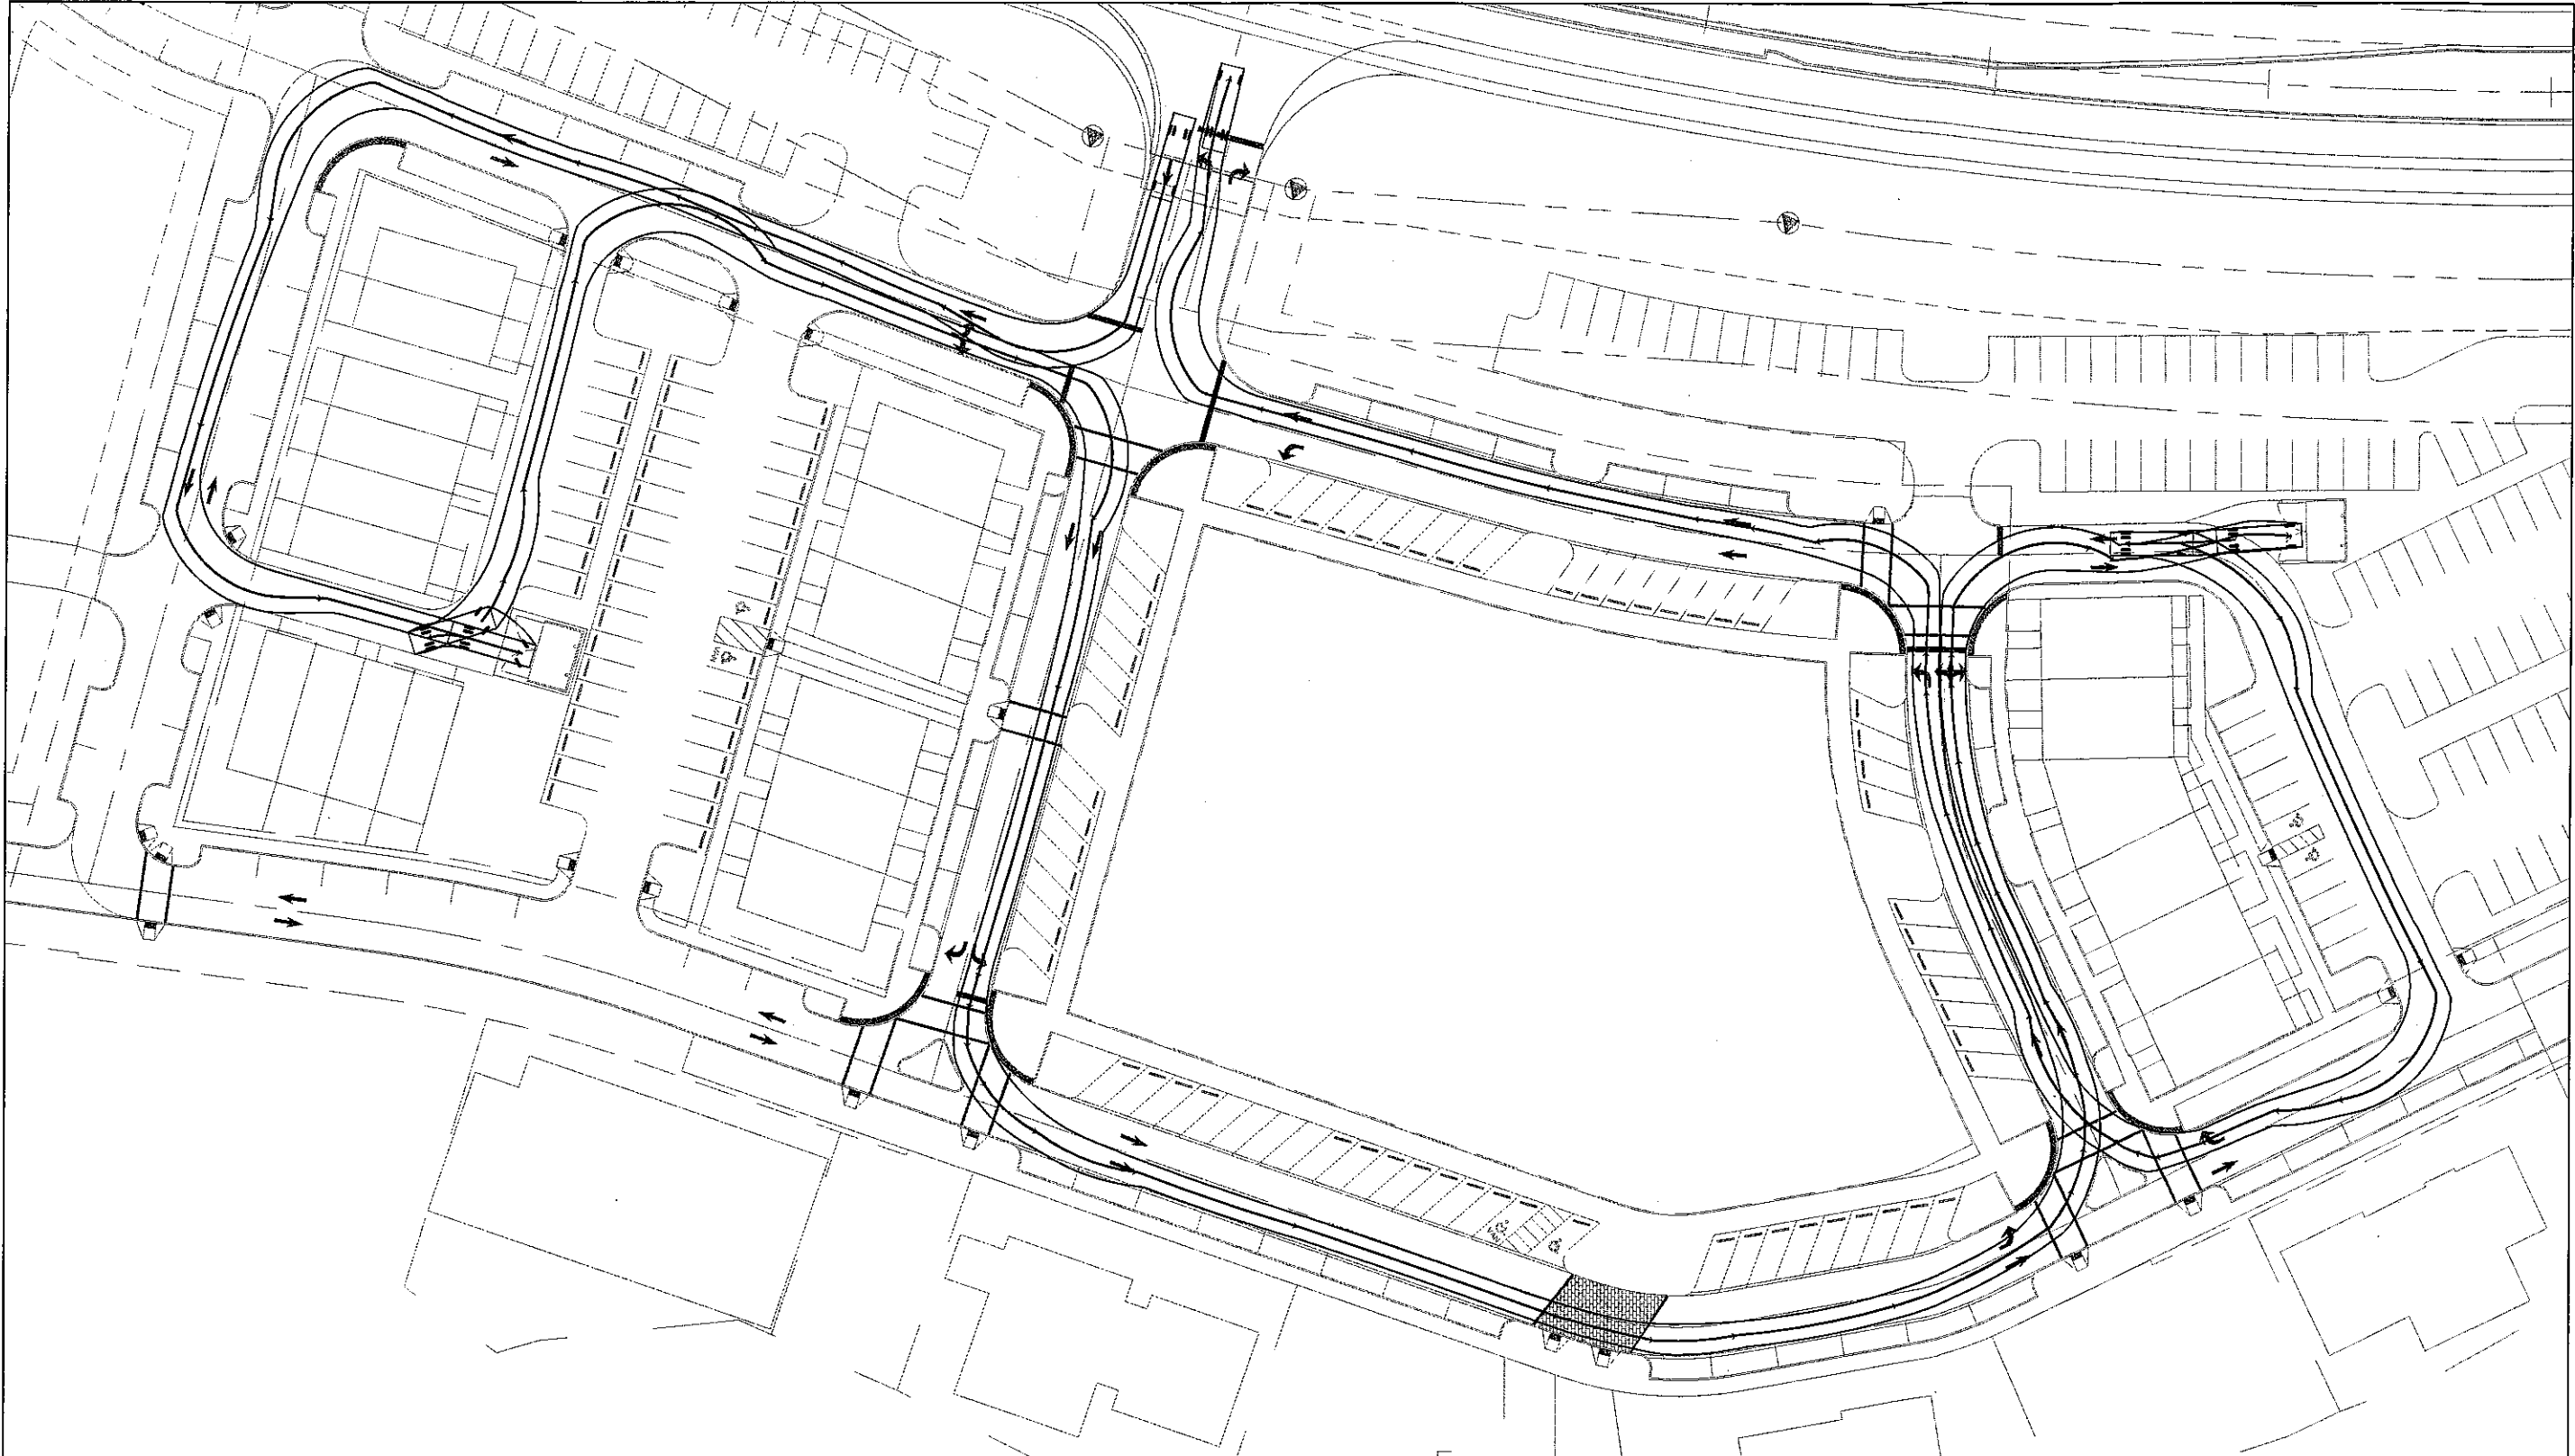

243 North Front Street
Wilmington, North Carolina 28401
Phone: (910)343-1048, Fax: (910)251-8282
License: F-1222
www.mckimcreed.com

RIVERLIGHTS
MARINA VILLAGE - PHASE 1

AUTOTURN EXHIBIT - TRASH TRUCK


DATE:	01JUN15
MCE PROJ. #	2735-0124
DRAWN	NJL
DESIGNED	NJL
CHECKED	RMC
PROJ. MGR.	NJL

SCALE	
HORIZONTAL:	1"=60'
VERTICAL:	NA

M&C FILE NUMBER	AT-101
DRAWING NUMBER	AT1

STATUS:	FINAL DESIGN	REVISION
---------	--------------	----------

S:\27350124 Marina Village\80-Drawings\27350124_autoturn.dwg, 6/1/2015 1:13:10 PM, nlauretta

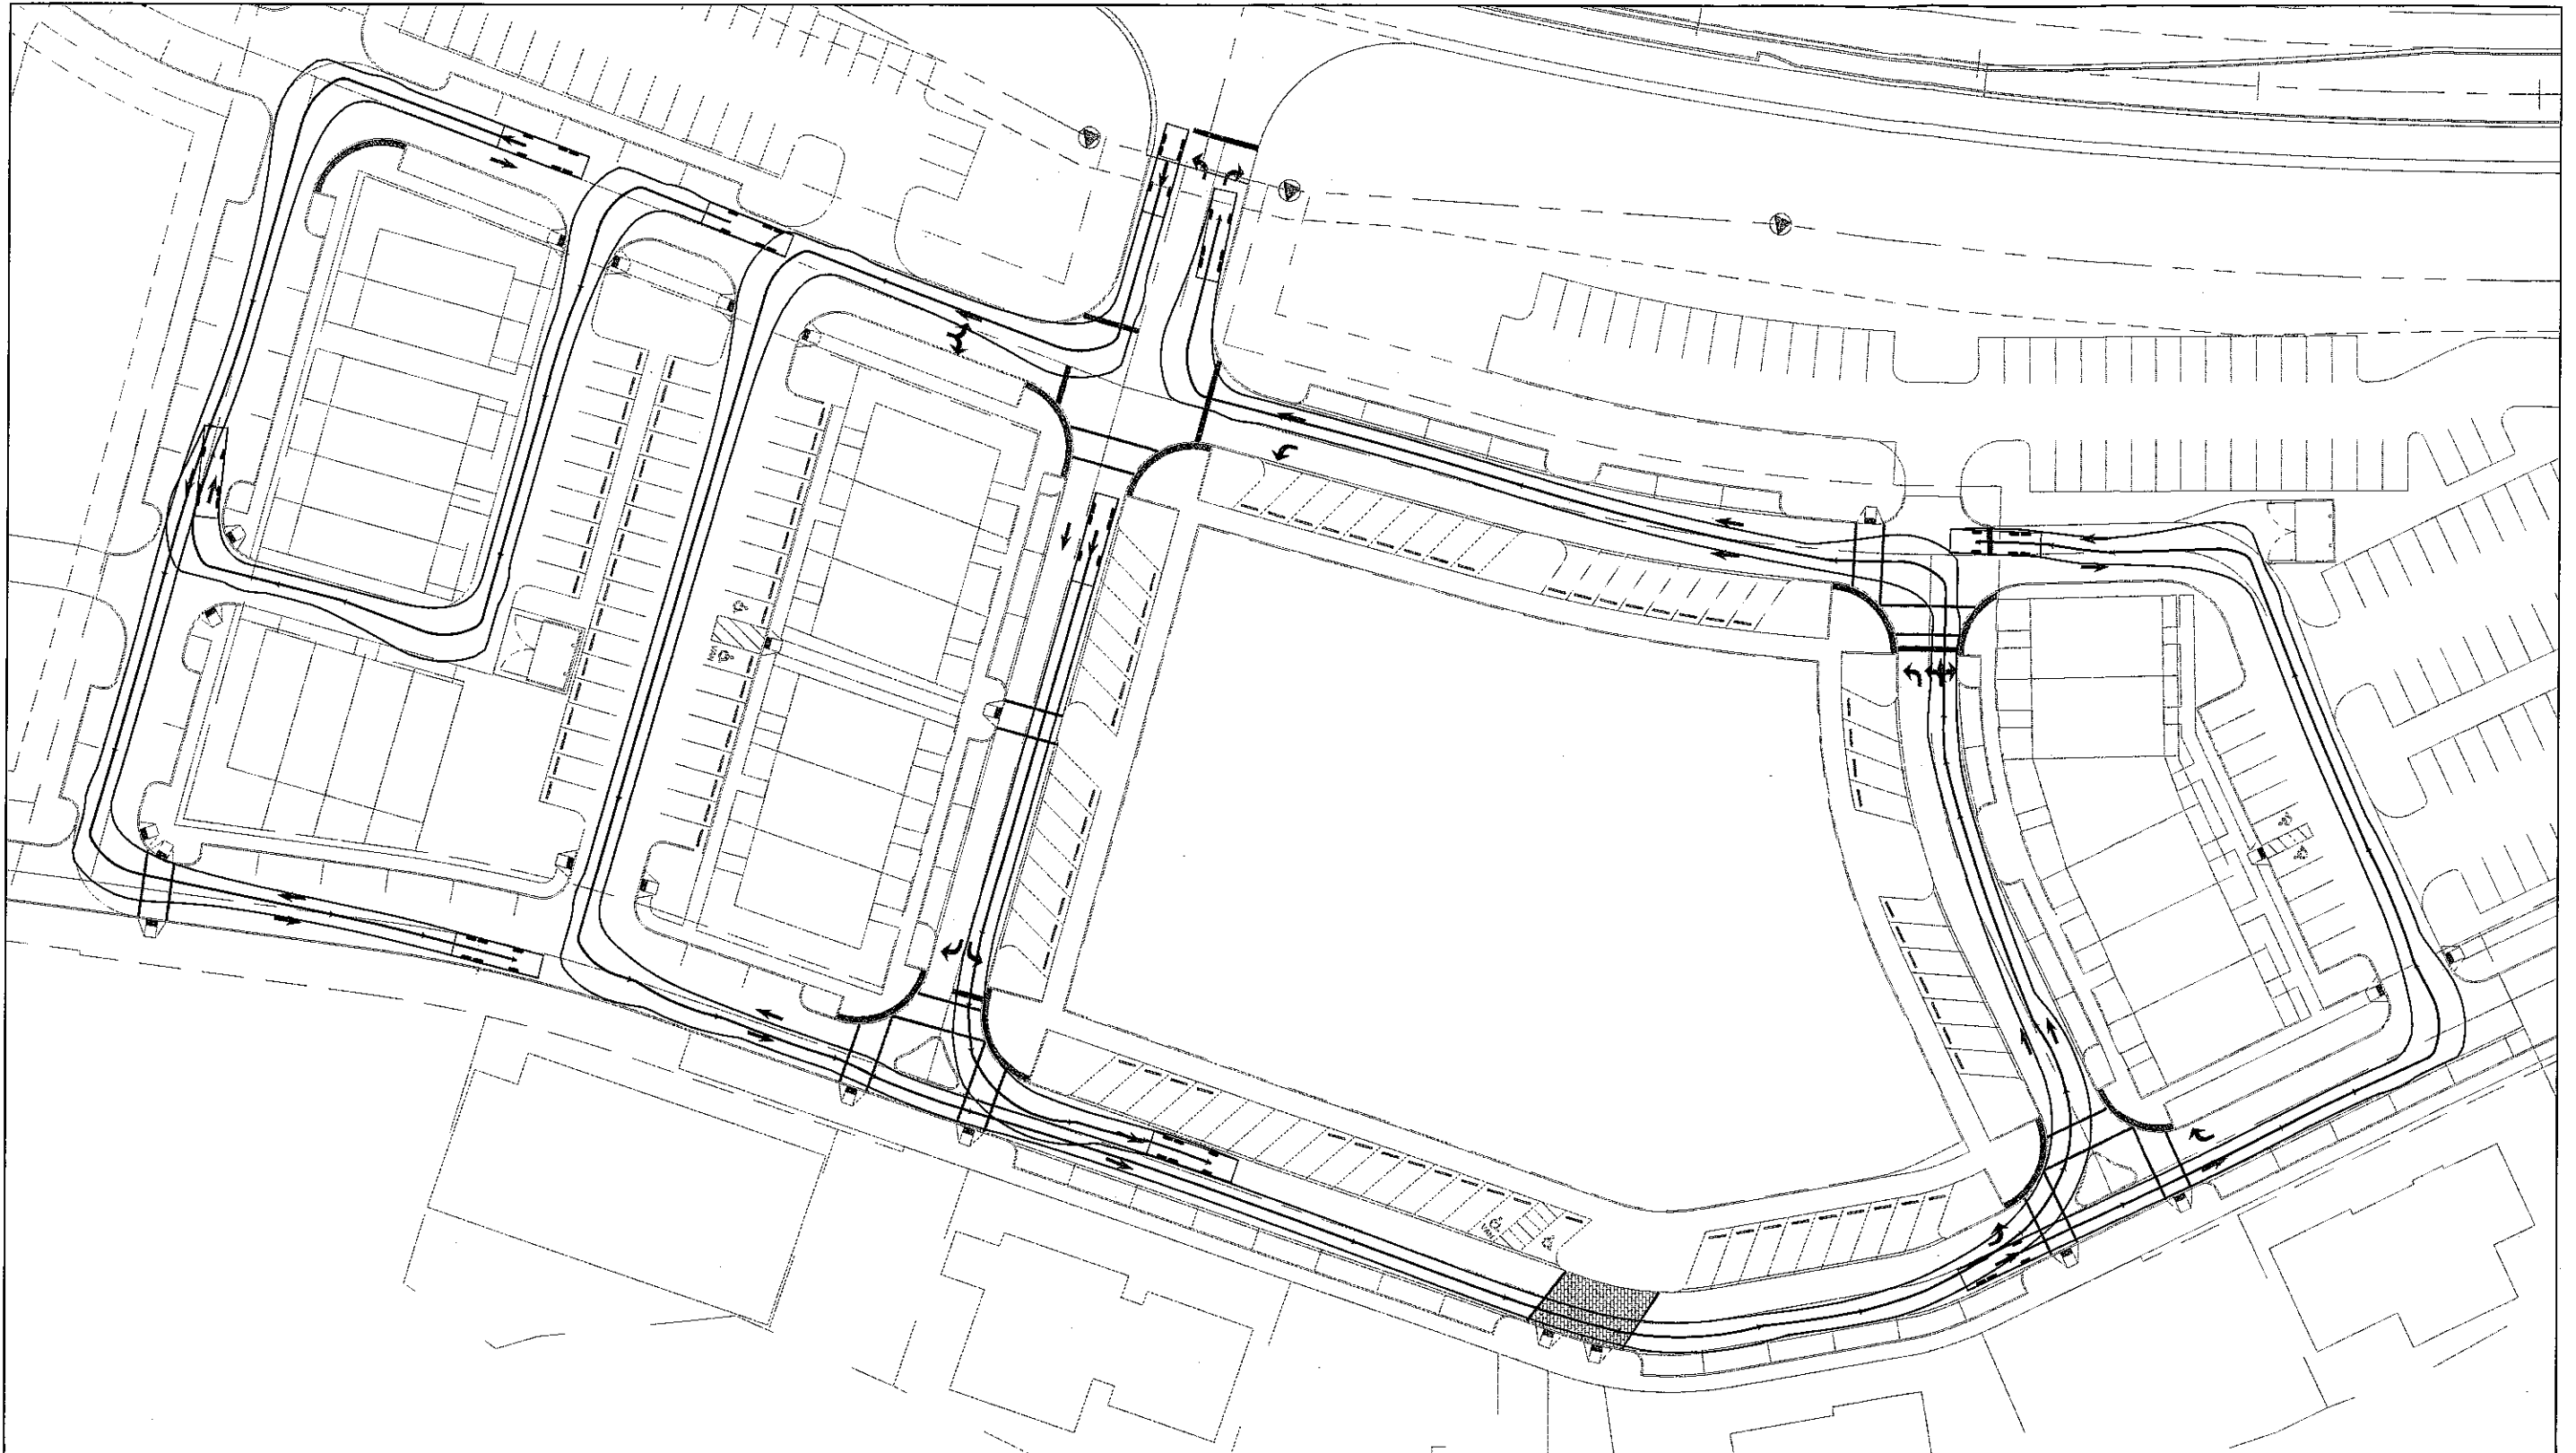

243 North Front Street
Wilmington, North Carolina 28401
Phone: (910)343-1048, Fax: (910)251-8282
License: F-1222
www.mckimcreed.com

RIVERLIGHTS
MARINA VILLAGE - PHASE 1

AUTOTURN EXHIBIT - FIRE TRUCK


DATE: 01JUN15
MCE PROJ. # 2735-0124
DRAWN: NJL
DESIGNED: NJL
CHECKED: RMC
PROJ. MGR.: NJL

SCALE
HORIZONTAL:
1"=60'
VERTICAL:
NA

M&C FILE NUMBER
AT-102
DRAWING NUMBER
AT2

STATUS: FINAL DESIGN REVISION

S:\273510124 Marina Village\80-Drawings\27350124_autoturn.dwg, 6/1/2015 1:13:19 PM, nlauretta

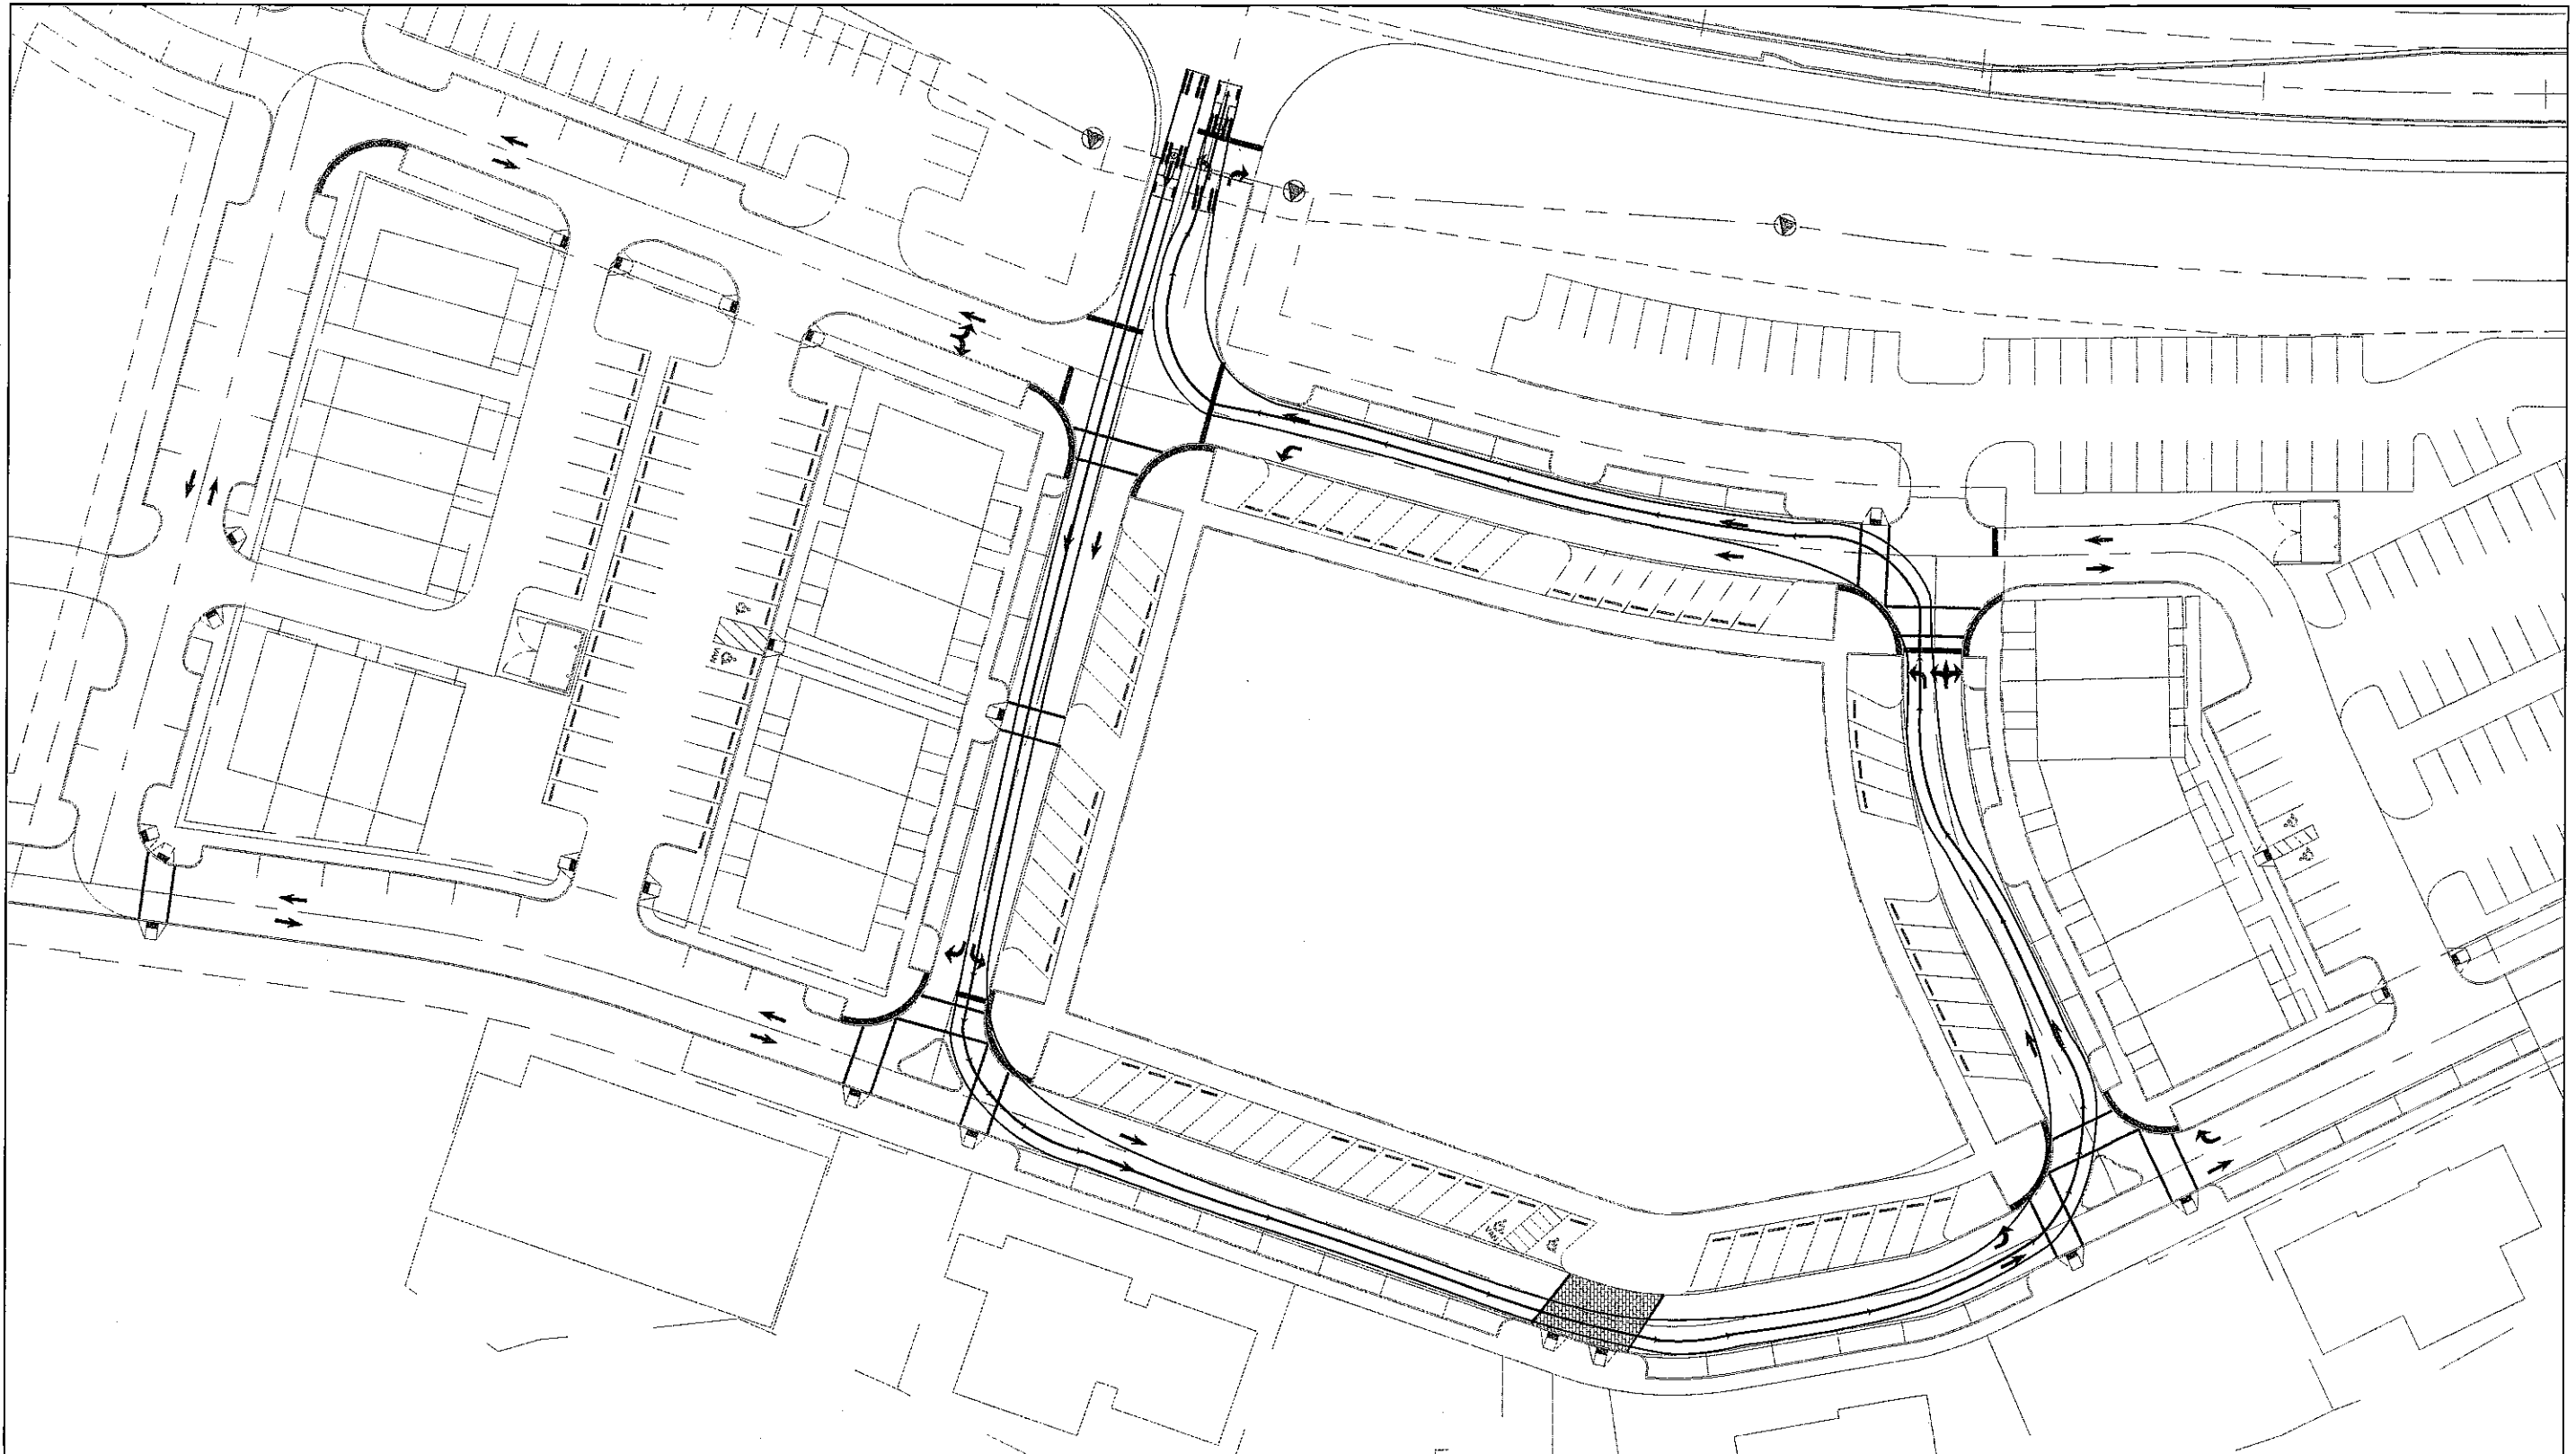

243 North Front Street
Wilmington, North Carolina 28401
Phone: (910)343-1048, Fax: (910)251-8282
License: F-1222
www.mckimcreed.com

RIVERLIGHTS
MARINA VILLAGE - PHASE 1

AUTOTURN EXHIBIT - WB-40

DATE: 01JUN15
MCE PROJ. # 2735-0124
DRAWN NJL
DESIGNED NJL
CHECKED RMC
PROJ. MGR. NJL

SCALE
HORIZONTAL:
1"=60'
VERTICAL:
NA

M&C FILE NUMBER
AT-103
DRAWING NUMBER
AT3

STATUS: FINAL DESIGN REVISION