
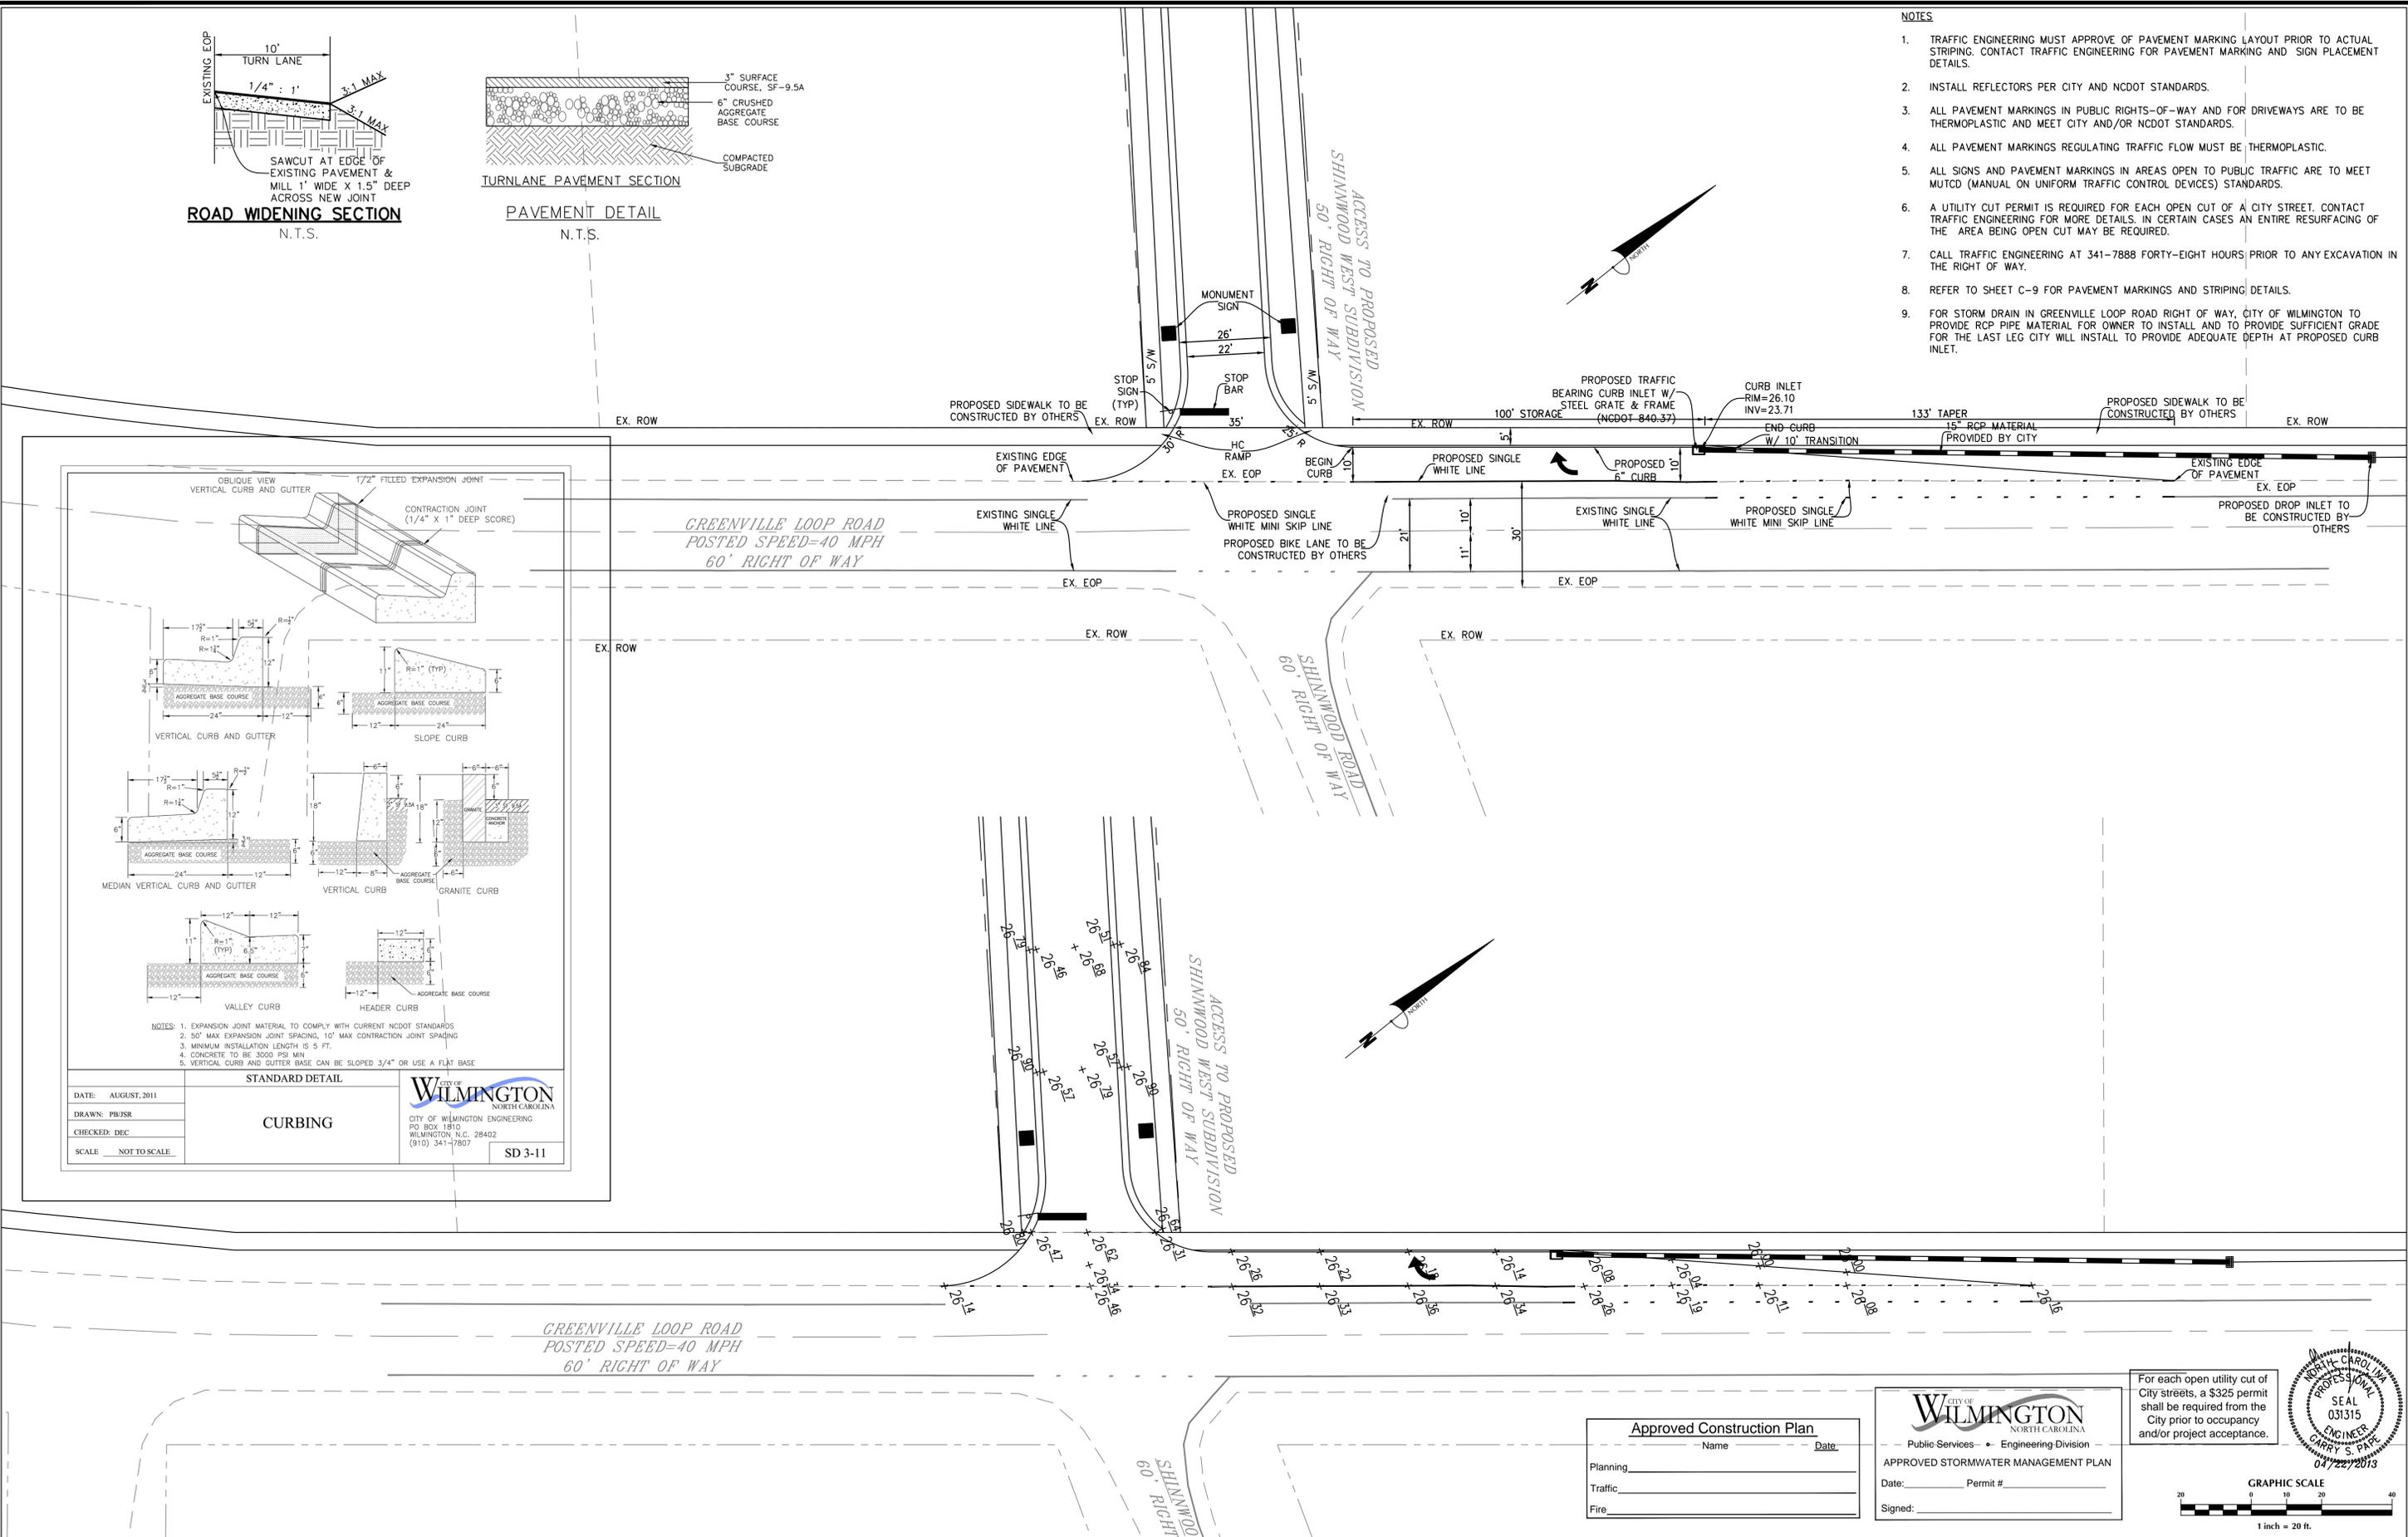


- NOTES**
1. TRAFFIC ENGINEERING MUST APPROVE OF PAVEMENT MARKING LAYOUT PRIOR TO ACTUAL STRIPING. CONTACT TRAFFIC ENGINEERING FOR PAVEMENT MARKING AND SIGN PLACEMENT DETAILS.
  2. INSTALL REFLECTORS PER CITY AND NCDOT STANDARDS.
  3. ALL PAVEMENT MARKINGS IN PUBLIC RIGHTS-OF-WAY AND FOR DRIVEWAYS ARE TO BE THERMOPLASTIC AND MEET CITY AND/OR NCDOT STANDARDS.
  4. ALL PAVEMENT MARKINGS REGULATING TRAFFIC FLOW MUST BE THERMOPLASTIC.
  5. ALL SIGNS AND PAVEMENT MARKINGS IN AREAS OPEN TO PUBLIC TRAFFIC ARE TO MEET MUTCD (MANUAL ON UNIFORM TRAFFIC CONTROL DEVICES) STANDARDS.
  6. A UTILITY CUT PERMIT IS REQUIRED FOR EACH OPEN CUT OF A CITY STREET. CONTACT TRAFFIC ENGINEERING FOR MORE DETAILS. IN CERTAIN CASES AN ENTIRE RESURFACING OF THE AREA BEING OPEN CUT MAY BE REQUIRED.
  7. CALL TRAFFIC ENGINEERING AT 341-7888 FORTY-EIGHT HOURS PRIOR TO ANY EXCAVATION IN THE RIGHT OF WAY.
  8. REFER TO SHEET C-9 FOR PAVEMENT MARKINGS AND STRIPING DETAILS.
  9. FOR STORM DRAIN IN GREENVILLE LOOP ROAD RIGHT OF WAY, CITY OF WILMINGTON TO PROVIDE RCP PIPE MATERIAL FOR OWNER TO INSTALL AND TO PROVIDE SUFFICIENT GRADE FOR THE LAST LEG CITY WILL INSTALL TO PROVIDE ADEQUATE DEPTH AT PROPOSED CURB INLET.

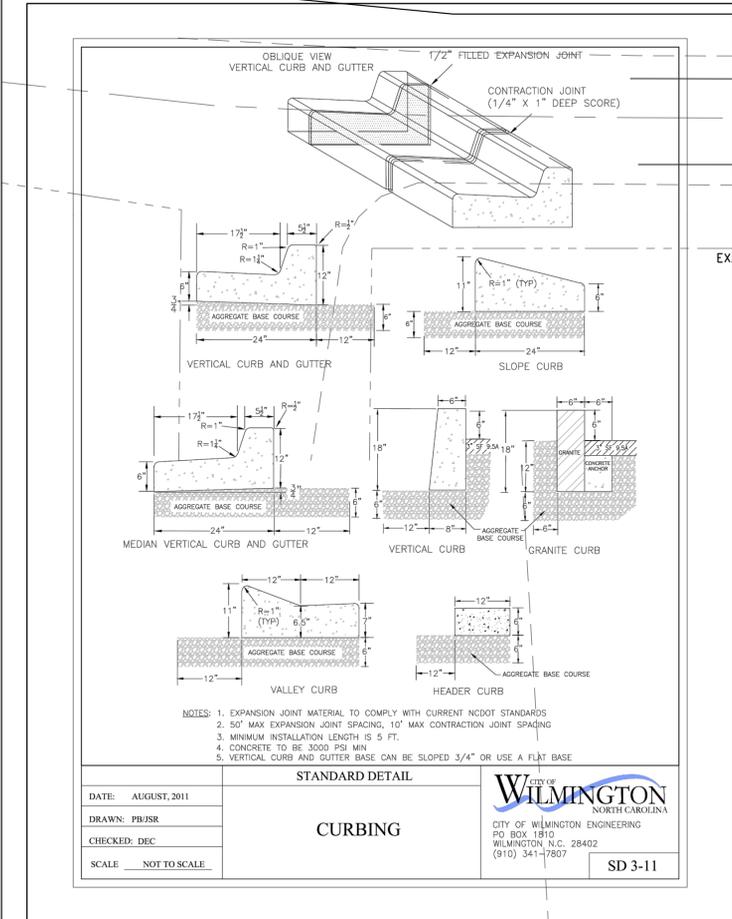

**Approved Construction Plan**

Name \_\_\_\_\_ Date \_\_\_\_\_


Planning \_\_\_\_\_  
 Traffic \_\_\_\_\_  
 Fire \_\_\_\_\_

**CITY OF WILMINGTON**  
 NORTH CAROLINA  
 Public Services • Engineering Division

**APPROVED STORMWATER MANAGEMENT PLAN**

Date: \_\_\_\_\_ Permit #: \_\_\_\_\_  
 Signed: \_\_\_\_\_

For each open utility cut of City streets, a \$325 permit shall be required from the City prior to occupancy and/or project acceptance.

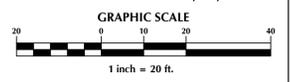

No.	Revision	Date	By

Designer	GSP	Scale	1" = 20'
Drawn By	GSP	Date	March 2013
License #	P-0718	Job No.	2012-0008

**SHINNWOOD WEST**  
 New Hanover County  
 North Carolina

**GREENVILLE LOOP ROAD**  
**FRONTAGE IMPROVEMENTS**

PREPARED FOR:  
 SHINNWOOD WEST, LLC  
 6105 OLEANDER DRIVE  
 SUITE 201  
 WILMINGTON, NC 28403

**GSP CONSULTING, PLLC**  
 ENGINEERING

6626 Gordon Road Unit C Wilmington, North Carolina 28411 tel: 910-442-7870 fax: 910-799-6659

Sheet No.  
**C-3.4**