
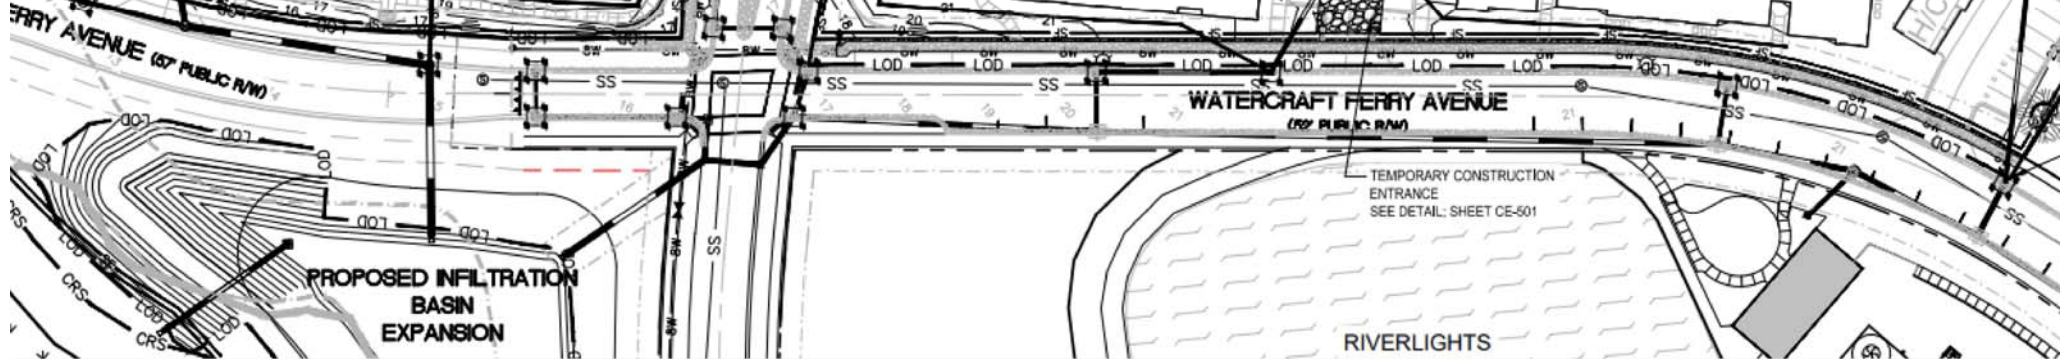


INSTRUCTION
SHEET CE-501
RIVER ROAD
(130' PUBLIC R/W)
RIVER ROAD R/W
INLET PROTECTION
(TYP.) SEE DETAIL
SHEET CE-501

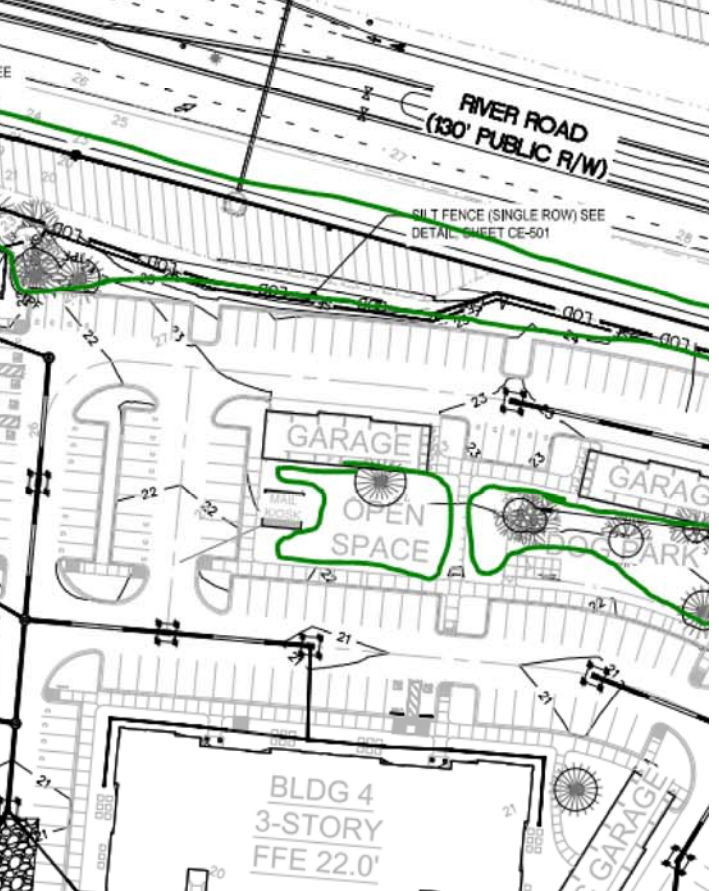

RIVERLIGHTS