

615 N FRONT STREET, LLC  
1221 ARBORETUM DRIVE  
WILMINGTON, NC 28405

[illegible]


PROJECT NUMBER:	17041
DESIGNED BY:	MNH
CHECKED BY:	MNH
DRAWN BY:	MNH
DATE:	5/23/18

## LAYOUT PLAN

PORT CITY CONSULTING ENGINEERS, PLLC  
6216 STONEBRIDGE ROAD, WILMINGTON, NC 28409  
910-599-1744 LICENSE No. P-1032



COPYRIGHT 2018. ALL RIGHTS RESERVED. PRINTED OR ELECTRONIC DRAWINGS AND DOCUMENTATION MAY NOT BE REPRODUCED IN ANY FORM WITHOUT WRITTEN PERMISSION FROM ANDREW CONSULTING ENGINEERS, P.C.

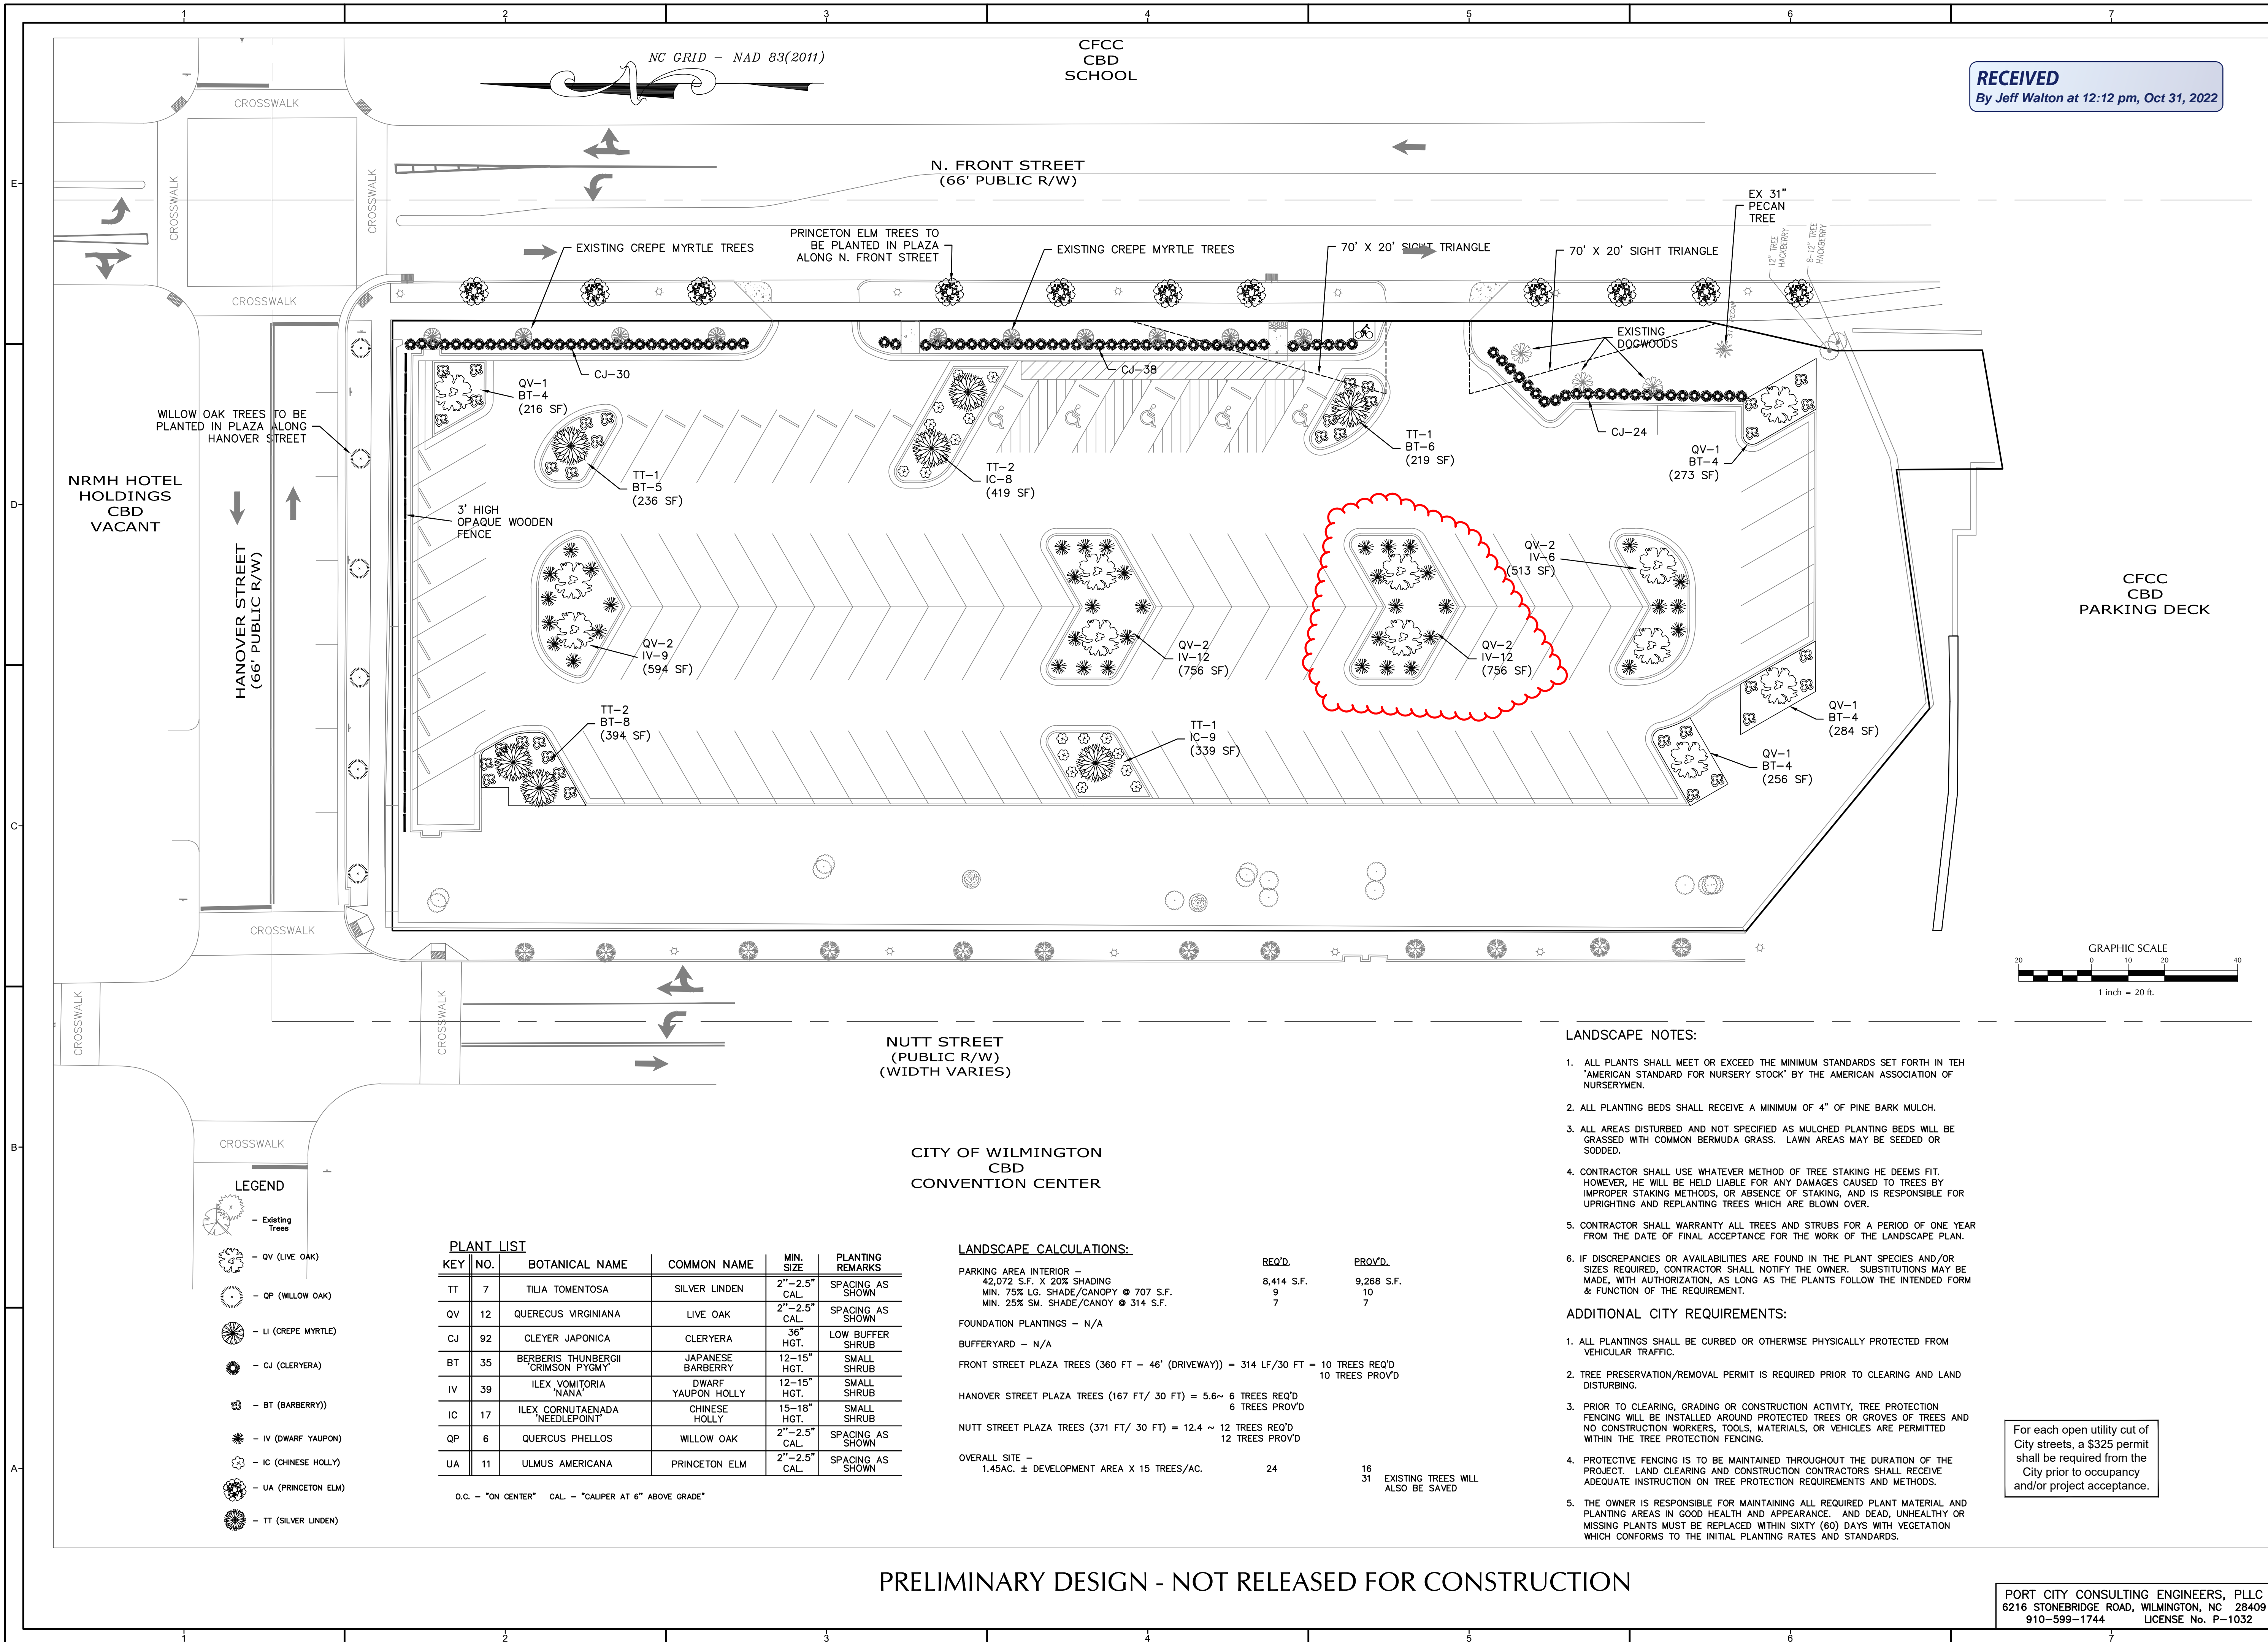

RECEIVED  
By Jeff Walton at 12:12 pm, Oct 31, 2022

ANDREW CONSULTING ENGINEERS  
Building Strong Communities Block by Block

3811 Peachtree Avenue Suite 300  
Wilmington, NC 28403  
Phone: 910.555.5555  
www.AndrewEngineers.com

615 NORTH FRONT STREET PARKING LOT  
615 N FRONT STREET, LLC  
1221 ARBORETUM DRIVE  
WILMINGTON, NC 28405

MARK	DATE	DESCRIPTION
MNH	10/28/22	ADDED LANDSCAPE ISLAND

PROJECT NUMBER: 17041  
DESIGNED BY: MNH  
CHECKED BY: MNH  
DRAWN BY: MNH  
DATE: 5/23/18  
SHEET TITLE:  
LANDSCAPE PLAN

L-1

PORT CITY CONSULTING ENGINEERS, PLLC  
6216 STONEBRIDGE ROAD, WILMINGTON, NC 28409  
910-599-1744 LICENSE No. P-1032