


- Notes:
1. If possible locate pond where vegetation exists.
 2. Suggest minimal clearing to conserve visual quality of site and minimize the additional cost of tree planting. An irregular shape provides a more natural appearance.
 3. Landscape strip shall be a maximum slope of 7:1 in order to plant vegetation.
 4. Provide a minimum of 3 inches of mulch around all vegetation.

DATE:	5-24-06	STANDARD DETAIL	CITY OF WILMINGTON
SCALE:	1/8" = 1'-0"	TYPICAL	ENGINEERING DEPARTMENT
DRAWN BY:	GC	STORM WATER FACILITY	
CHECKED BY:	WAW	LANDSCAPING PLAN	
NO.	15-16	6-22	SD 15-16

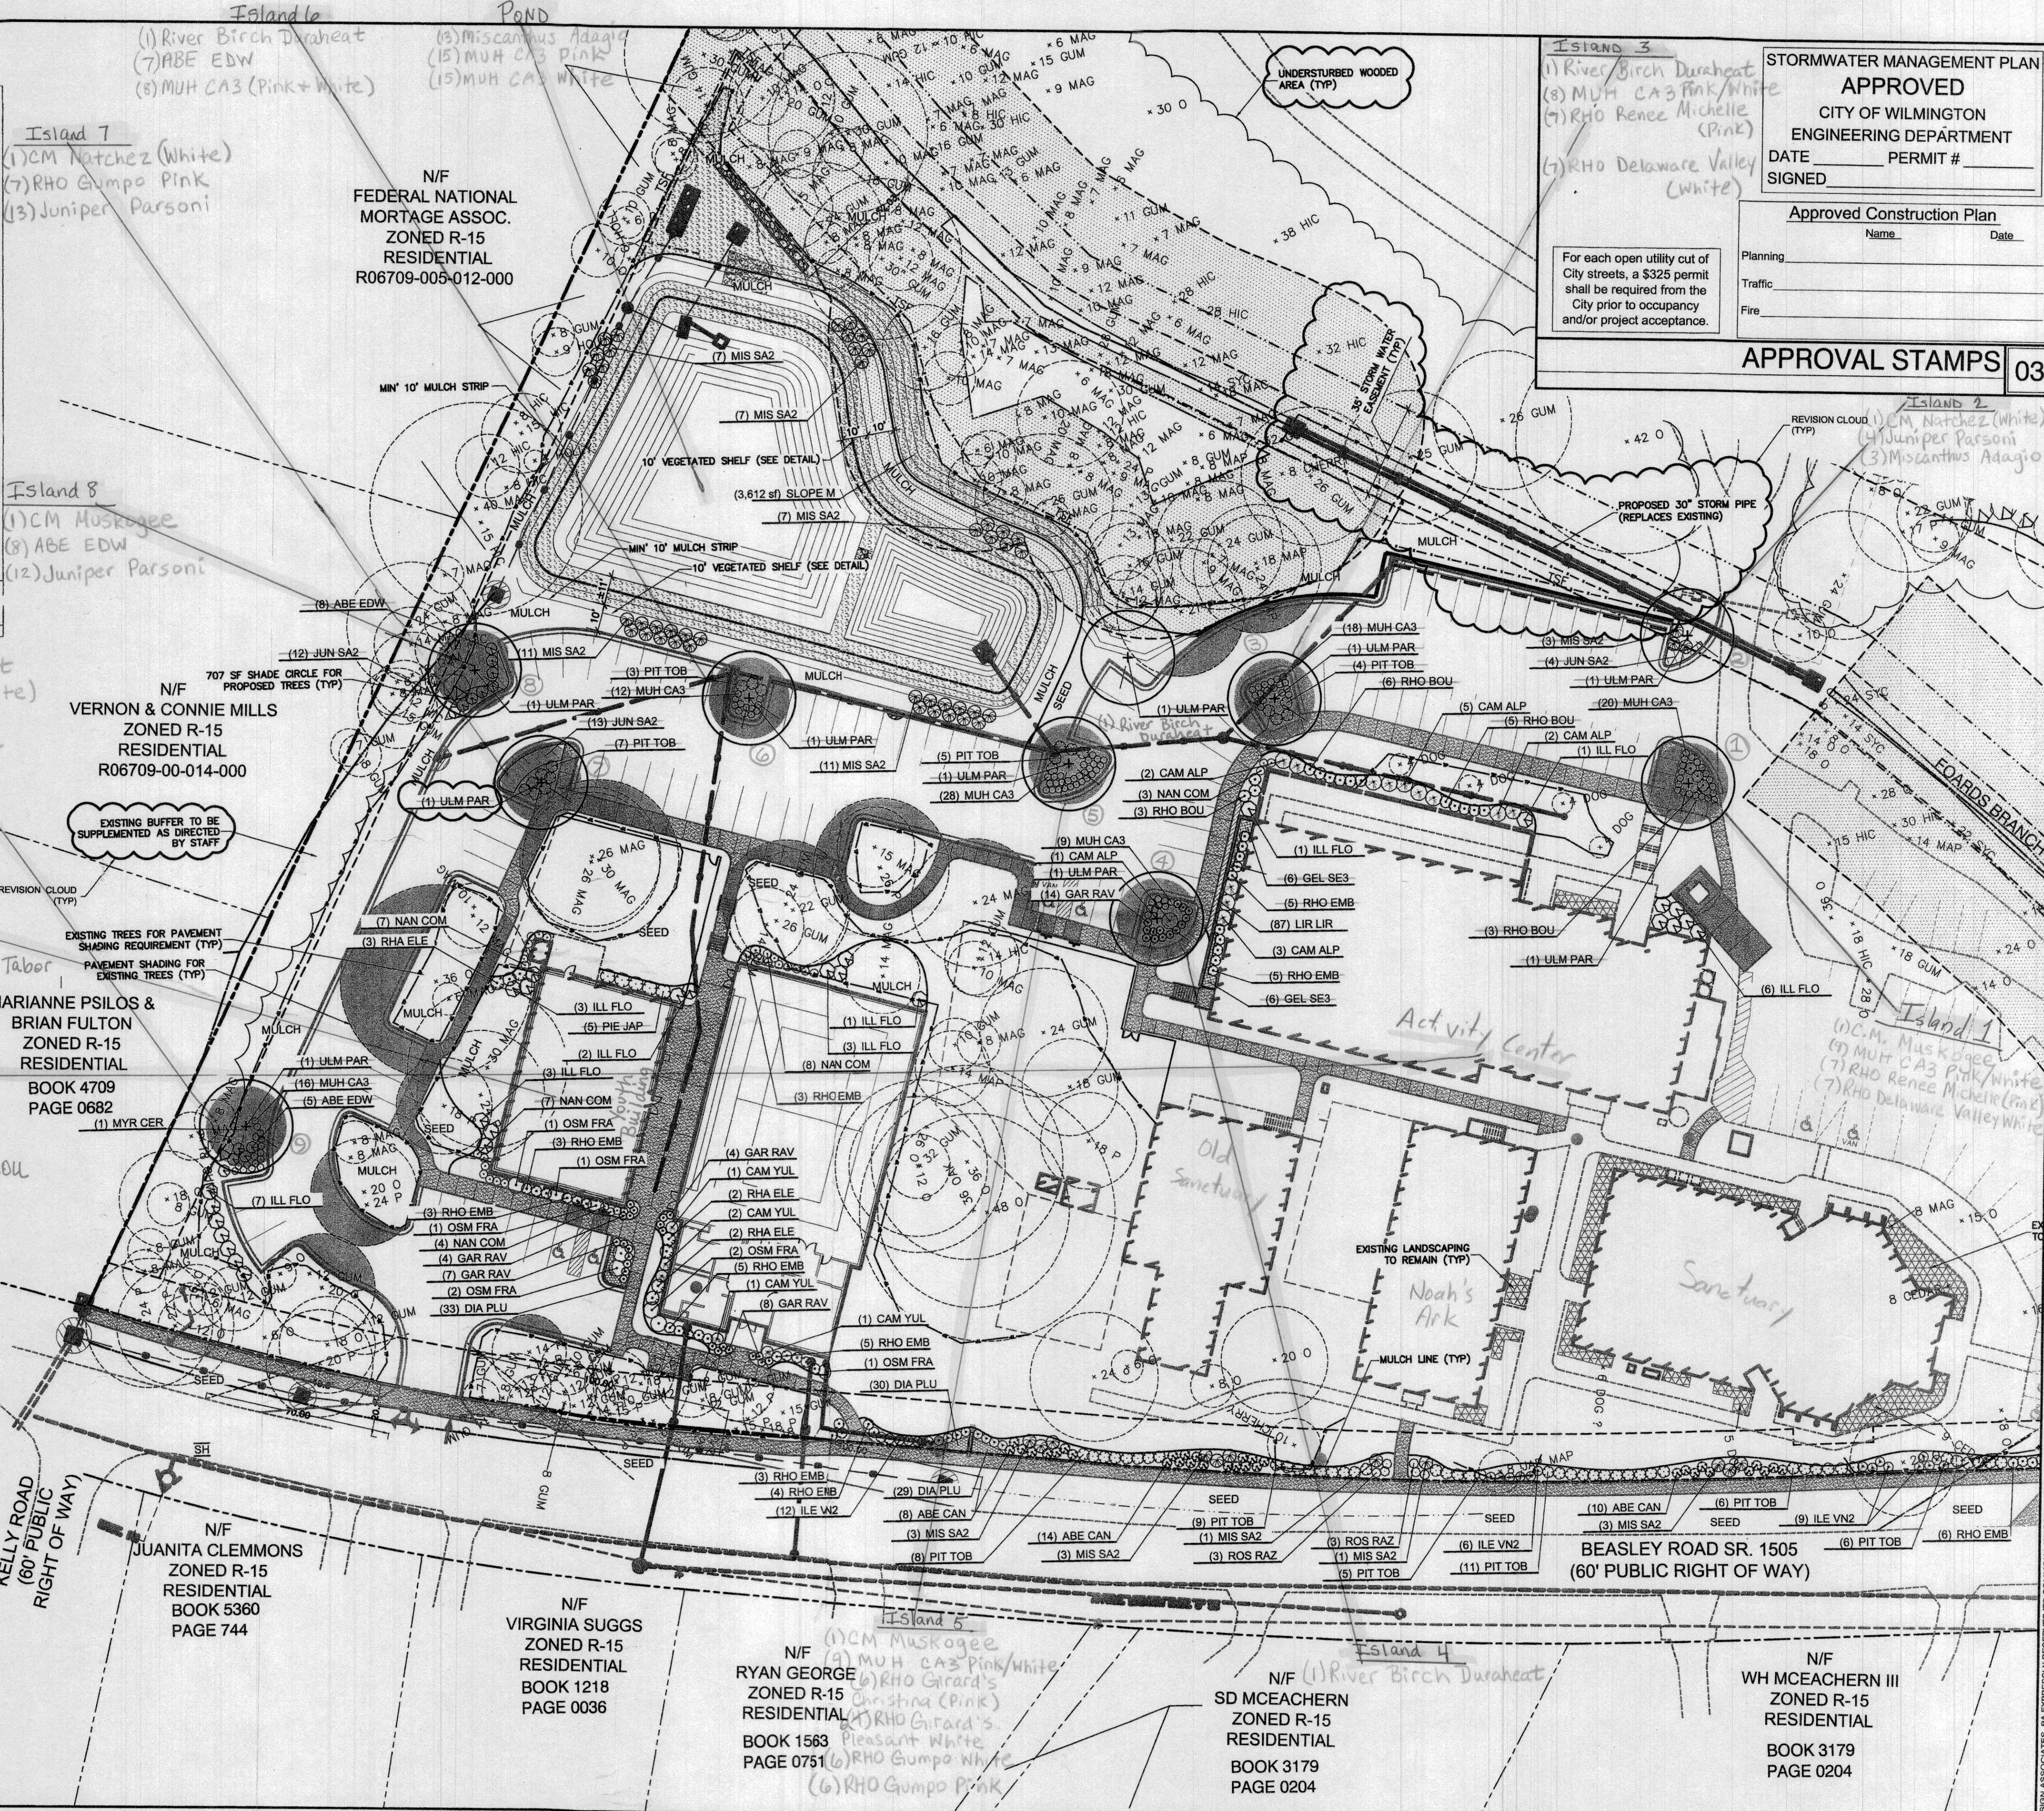

STORMWATER MANAGEMENT PLAN
APPROVED
 CITY OF WILMINGTON
 ENGINEERING DEPARTMENT
 DATE _____ PERMIT # _____
 SIGNED _____

Approved Construction Plan
 Name _____ Date _____

For each open utility cut of City streets, a \$325 permit shall be required from the City prior to occupancy and/or project acceptance.

APPROVAL STAMPS 03

Planning _____
 Traffic _____
 Fire _____

CLINE DESIGN

272 North Front Street
 Suite 500
 Wilmington, NC 28401
 910/254-0223
 910/254-0228 FAX
 ClineDesignAsso.com

- Youth Building Substitutions**
- (5) Gardenia August Beauty sub for (5) Pieris Japonica
 - (6) Azalea Pink Ruffles sub for (6) Encore Embers
 - (3) Hawthorn Snow White sub for (3) Hawthorn Eleanor Tabor
 - (7) Nandina Gulfstream sub for (7) Nandina Compacta
- Activity Center Substitutions**
- (10) RHO Pink Ruffles sub for (10) RHO EMB
 - (12) Confederate Jasmine sub for (12) GEL SE3
 - (6) RHO Girard's Christina (pink) sub for (6) RHO BOU
 - (6) RHO Girard's Pleasant White (white) sub for (6) RHO BOU

MARIANNE PSILON &
 BRIAN FULTON
 ZONED R-15
 RESIDENTIAL
 BOOK 4709
 PAGE 0682

N/F
 MARJORIE &
 CLARENCE ALLEN III
 ZONED R-15
 RESIDENTIAL
 BOOK 1539
 PAGE 0628

N/F
 JUANITA CLEMMONS
 ZONED R-15
 RESIDENTIAL
 BOOK 5360
 PAGE 744

N/F
 VIRGINIA SUGGS
 ZONED R-15
 RESIDENTIAL
 BOOK 1218
 PAGE 0036

N/F
 RYAN GEORGE
 ZONED R-15
 RESIDENTIAL
 BOOK 1563
 PAGE 0751

N/F
 SD MCEACHERN
 ZONED R-15
 RESIDENTIAL
 BOOK 3179
 PAGE 0204

N/F
 WH MCEACHERN III
 ZONED R-15
 RESIDENTIAL
 BOOK 3179
 PAGE 0204

Masonboro Baptist Church
 1501 Beasley Road / 3420 Masonboro Loop Road
 Wilmington, North Carolina 28405

Final TRC Submittal

CLINE DESIGN ASSOCIATES, P.A.
 C-143
 RALEIGH, NC

NO. 395
 MICHAEL LATIMER
 5-23-12

PROJECT: 18059
 DATE: 12.15.09

REVISIONS:	DATE
2nd TRC	12.21.2010
Response to 2nd TRC	05.03.2011
SUP Sub	07.26.2011
Final Construction Review	09.13.2011
City Engineer Comments	12.28.2011
Final TRC Submittal	01.18.2012
Response to Final TRC Sub	05.11.2012

DRAWN BY: SP
 CHECKED BY: MWL/JBM
 ENLARGED
 LANDSCAPE PLAN

