


CLIENT
New Hanover Regional Medical Center
MAIN ED RENOVATION & ADDITION
2131 S 17th St, Wilmington, NC 28401

DESIGNER
BBH DESIGN
PO BOX 12687
RESEARCH TRIANGLE PARK
NORTH CAROLINA 27709
T 919 480 6750
F 919 480 6750
www.bbhd.com

CONSULTANTS
NORRIS & TUNSTALL ENGINEERS, P.C.
902 MARKET STREET
WILMINGTON, NC 28401
PHONE (910) 343-9653
FAX (910) 343-9604
office@nteng.com
license # 06-3641


REGISTRATION
ISSUE No. 0688 Description

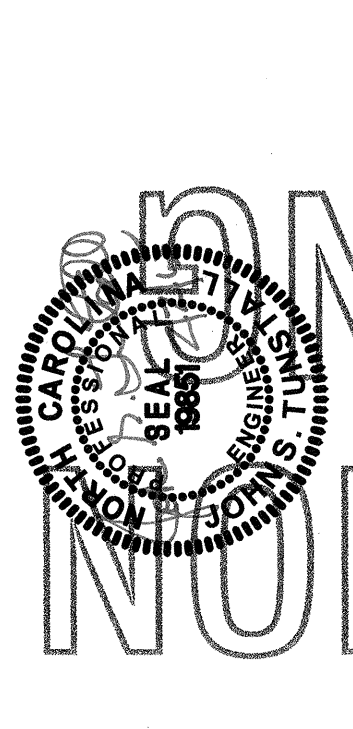

PROJECT NO: P1427.00
DATE: 01/30/2015
SHEET PLAN: DESIGN DEVELOPMENT
NOT FOR CONSTRUCTION
NOT FOR FINAL PRICING

SHEET TITLE
SITE LAYOUT PLAN

NT JOB #14073
C2

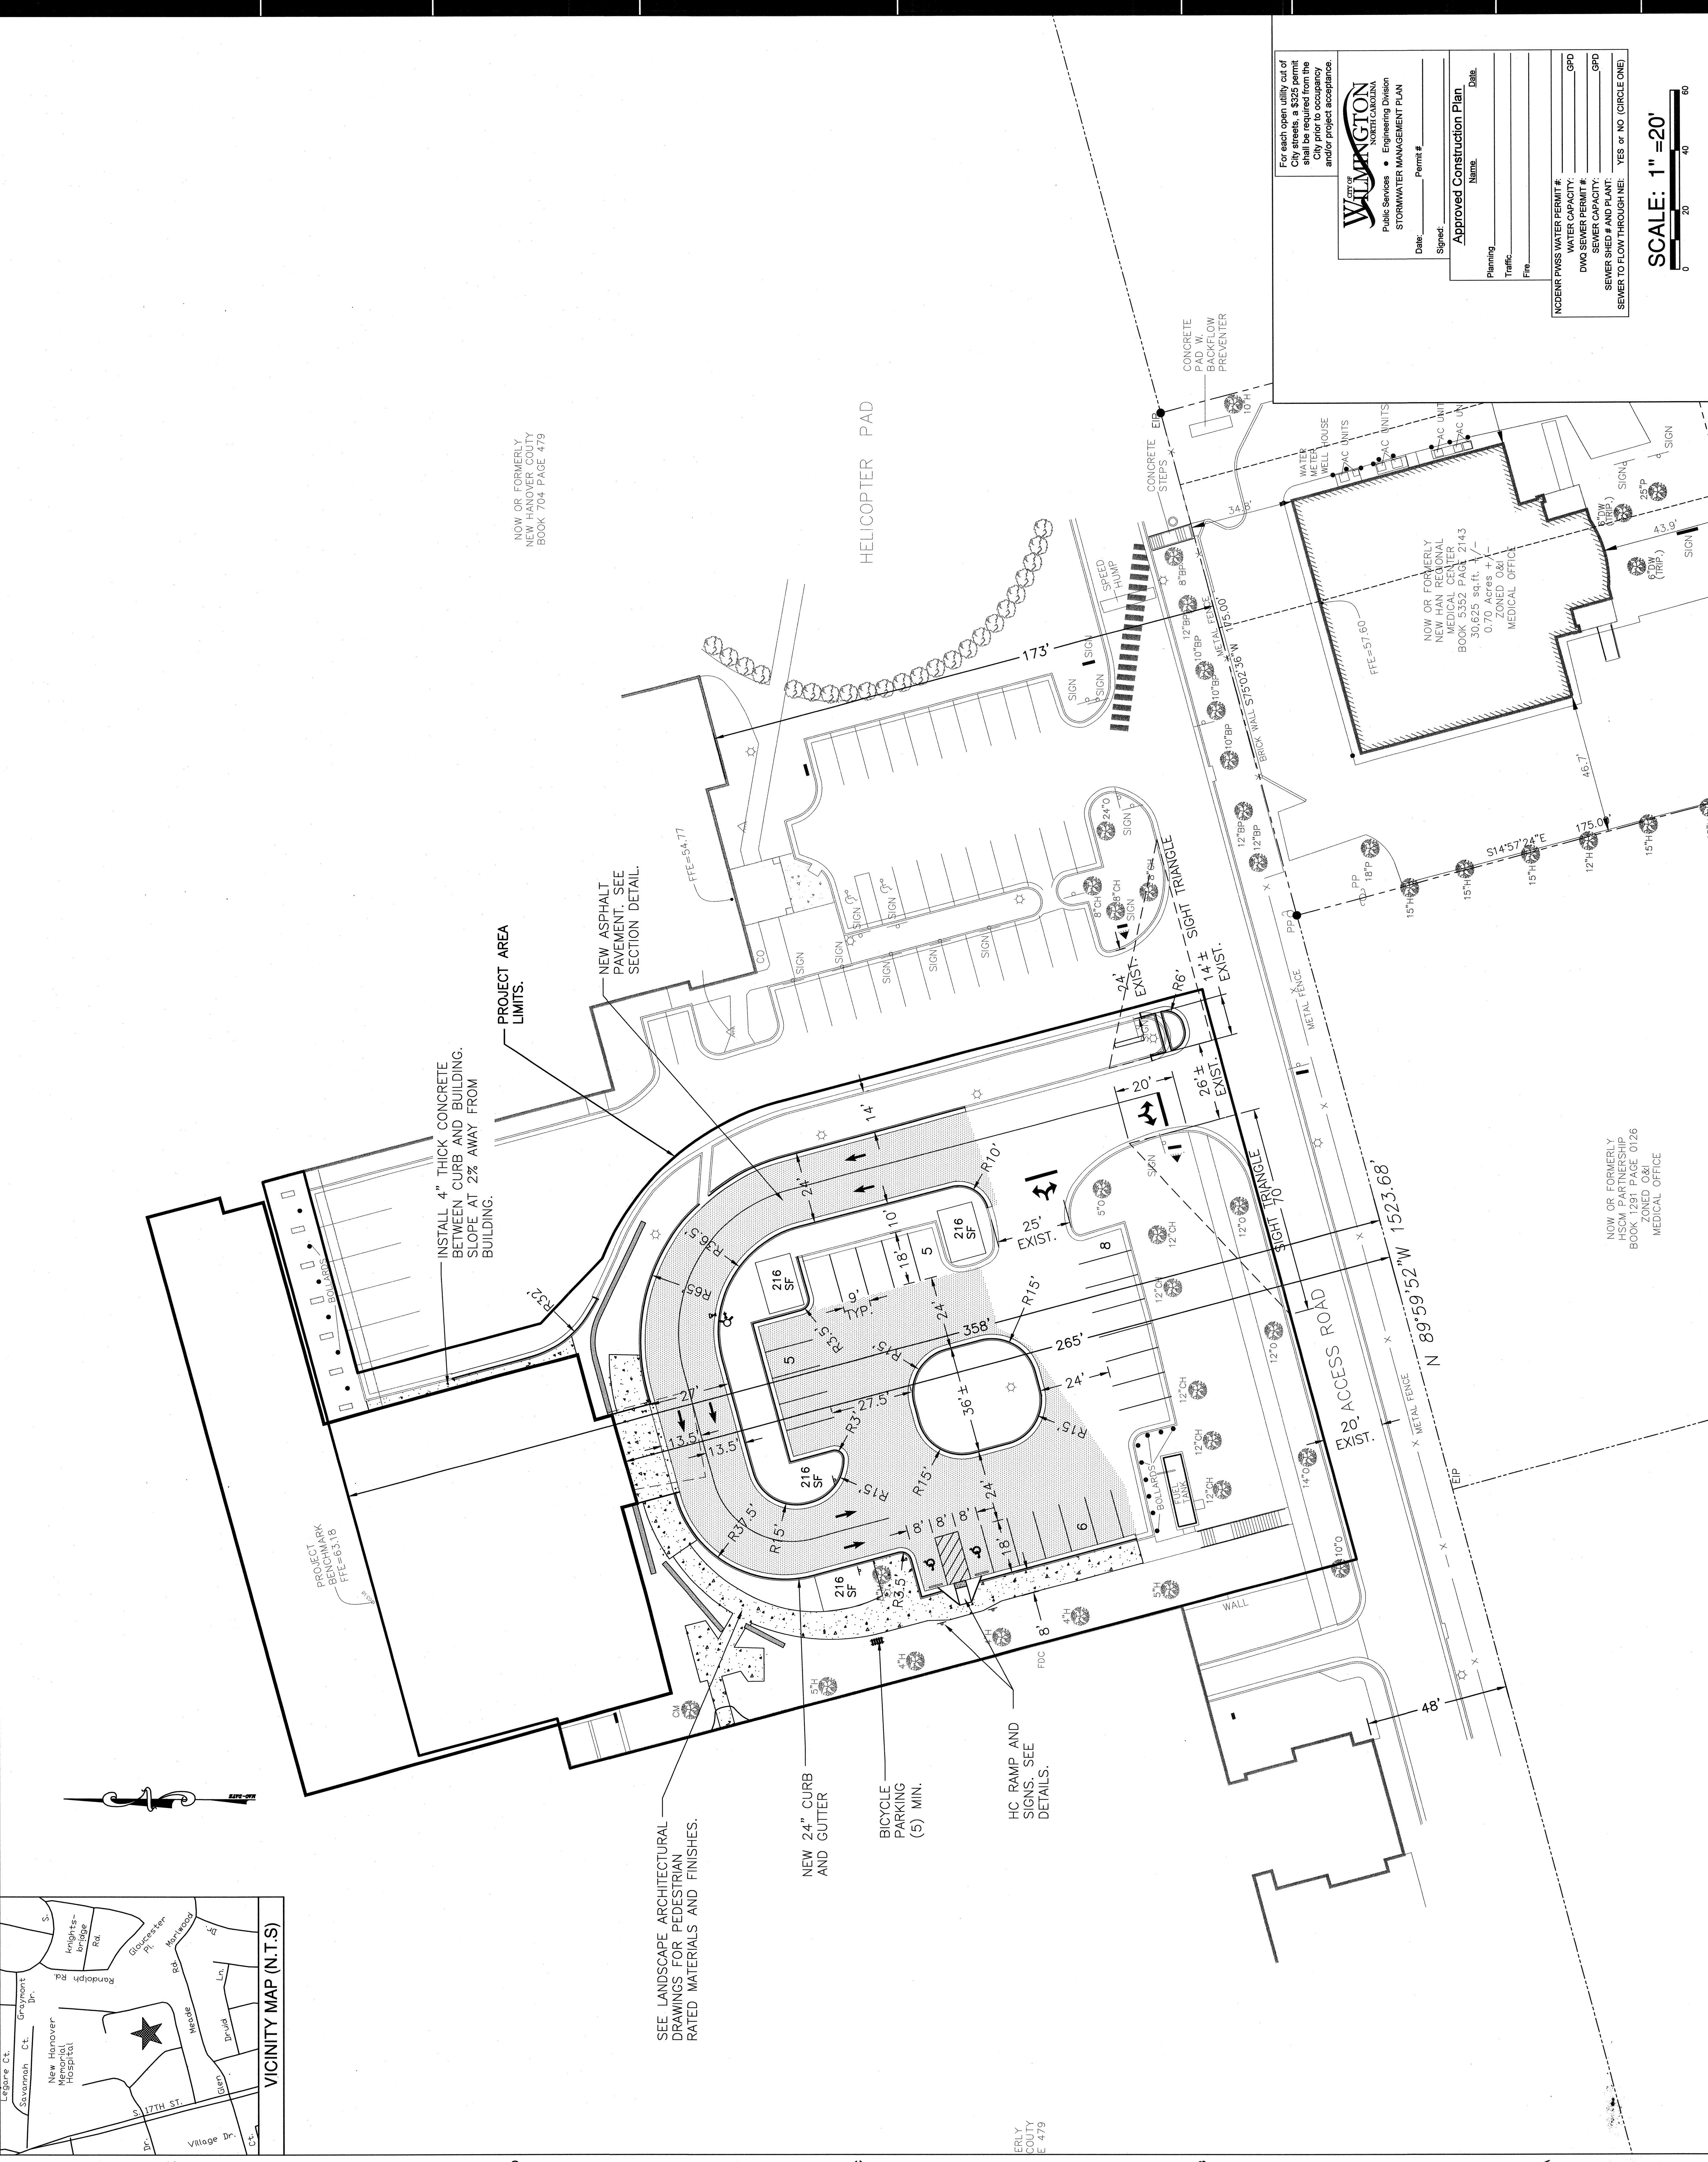

For each open utility cut of City streets, a \$325 permit shall be required from the City prior to occupancy and/or project acceptance.

CITY OF WILMINGTON
Public Services • Engineering Division
STORMWATER MANAGEMENT PLAN

Date: _____ Permit # _____
Signed: _____
Approved Construction Plan Name: _____ Date: _____

Planning: _____
Traffic: _____
Fire: _____

INCIDENT PWSS WATER PERMIT # _____
WATER CAPACITY: _____ GPD
DWS SEWER PERMIT # _____
SEWER CAPACITY: _____ GPD
SEWER SHED # AND PLANT: _____ YES or NO (CIRCLE ONE)
SEWER TO FLOW THROUGH: _____ YES or NO (CIRCLE ONE)

SCALE: 1" = 20'
0 20 40 60

6
5
4
3
2
1
E
D
C
B
A



CONSULTANTS
NORRIS & TUNSTALL
CONSULTING ENGINEERS, P.C.
 902 MARKET STREET
 WILMINGTON, NC 28401
 PHONE (910) 343-9653
 FAX (910) 343-9604
 office@nteng.com
 license #0-0641

REGISTRATION
 ISSUE No. 0088
 Description
 PROJECT NO. P1427.00
 CHECKED BY Checker CC BY JT
 DATE 07/30/2015
 KEY PLAN DESIGN DEVELOPMENT

SHEET TITLE
SITE INVENTORY PLAN

NOT FOR CONSTRUCTION
 NOT FOR FINAL PRICING

NT JOB #14073
11

INVENTORY SITE DATA
 PARCEL ADDRESS: 2135 S. 17TH STREET
 PARCEL ID: R66011-004-001-000
 ZONING: OAK-1 OFFICE AND INSTITUTIONAL
 SOIL TYPES: URBAN
 CHINA LAND USE: URBAN
 NO CAMA AEC OR SETBACKS
 HISTORICAL SITE: NONE
 WETLANDS: NONE EXIST WITHIN SITE AREA
 ENDANGERED SPECIES/HABITAT: NONE REPORTED

For each open utility out of City streets, a \$325 permit shall be required from the City prior to occupancy and/or project acceptance.
CITY OF WILMINGTON
 NORTH CAROLINA
 Public Services - Engineering Division
 STORMWATER MANAGEMENT PLAN
 Permit #:
 Date:
 Signed:
Approved Construction Plan
 Name:
 Date:

NOCDNR PWSS WATER PERMIT #:
 WATER CAPACITY: GPD
 DWS SEWER PERMIT #:
 SEWER CAPACITY: GPD
 SEWER SHED # AND PLAN:
 SEWER TO FLOW THROUGH: YES OR NO (CIRCLE ONE)

NOW OR FORMERLY NEW HANOVER COUNTY BOOK 704 PAGE 479
 SD MANHOLE
 INV. 52.15(4'E)
 INV. 51.30(12'S)
 INV. 51.80(6'W)
 INV. 51.80(4'W)

HELICOPTER PAD
 DROP INLET
 TOP 52.51
 INV. 48.8(15'SW)
 INV. 49.5(12'N)



EXISTING HOSPITAL BUILDING
 WALKWAY LIGHT (TYP)
 FFE-54.77

UR
 CURB INLET
 FLOW 55.81
 INV. 52.52

ACCESS ROAD
 N 89°59'52"W 1523.68'

Be
 SD MANHOLE
 RIM 52.19
 INV. 40.71(30'E)
 INV. 40.69(30'W)
 INV. 44.48(15'SE)
 INV. 49.55(4')

NOW OR FORMERLY HSON PARTNERSHIP BOOK 1281 PAGE 0126 ZONED O&I MEDICAL OFFICE
 CURB INLET
 FLOW 47.95
 INV. 44.25

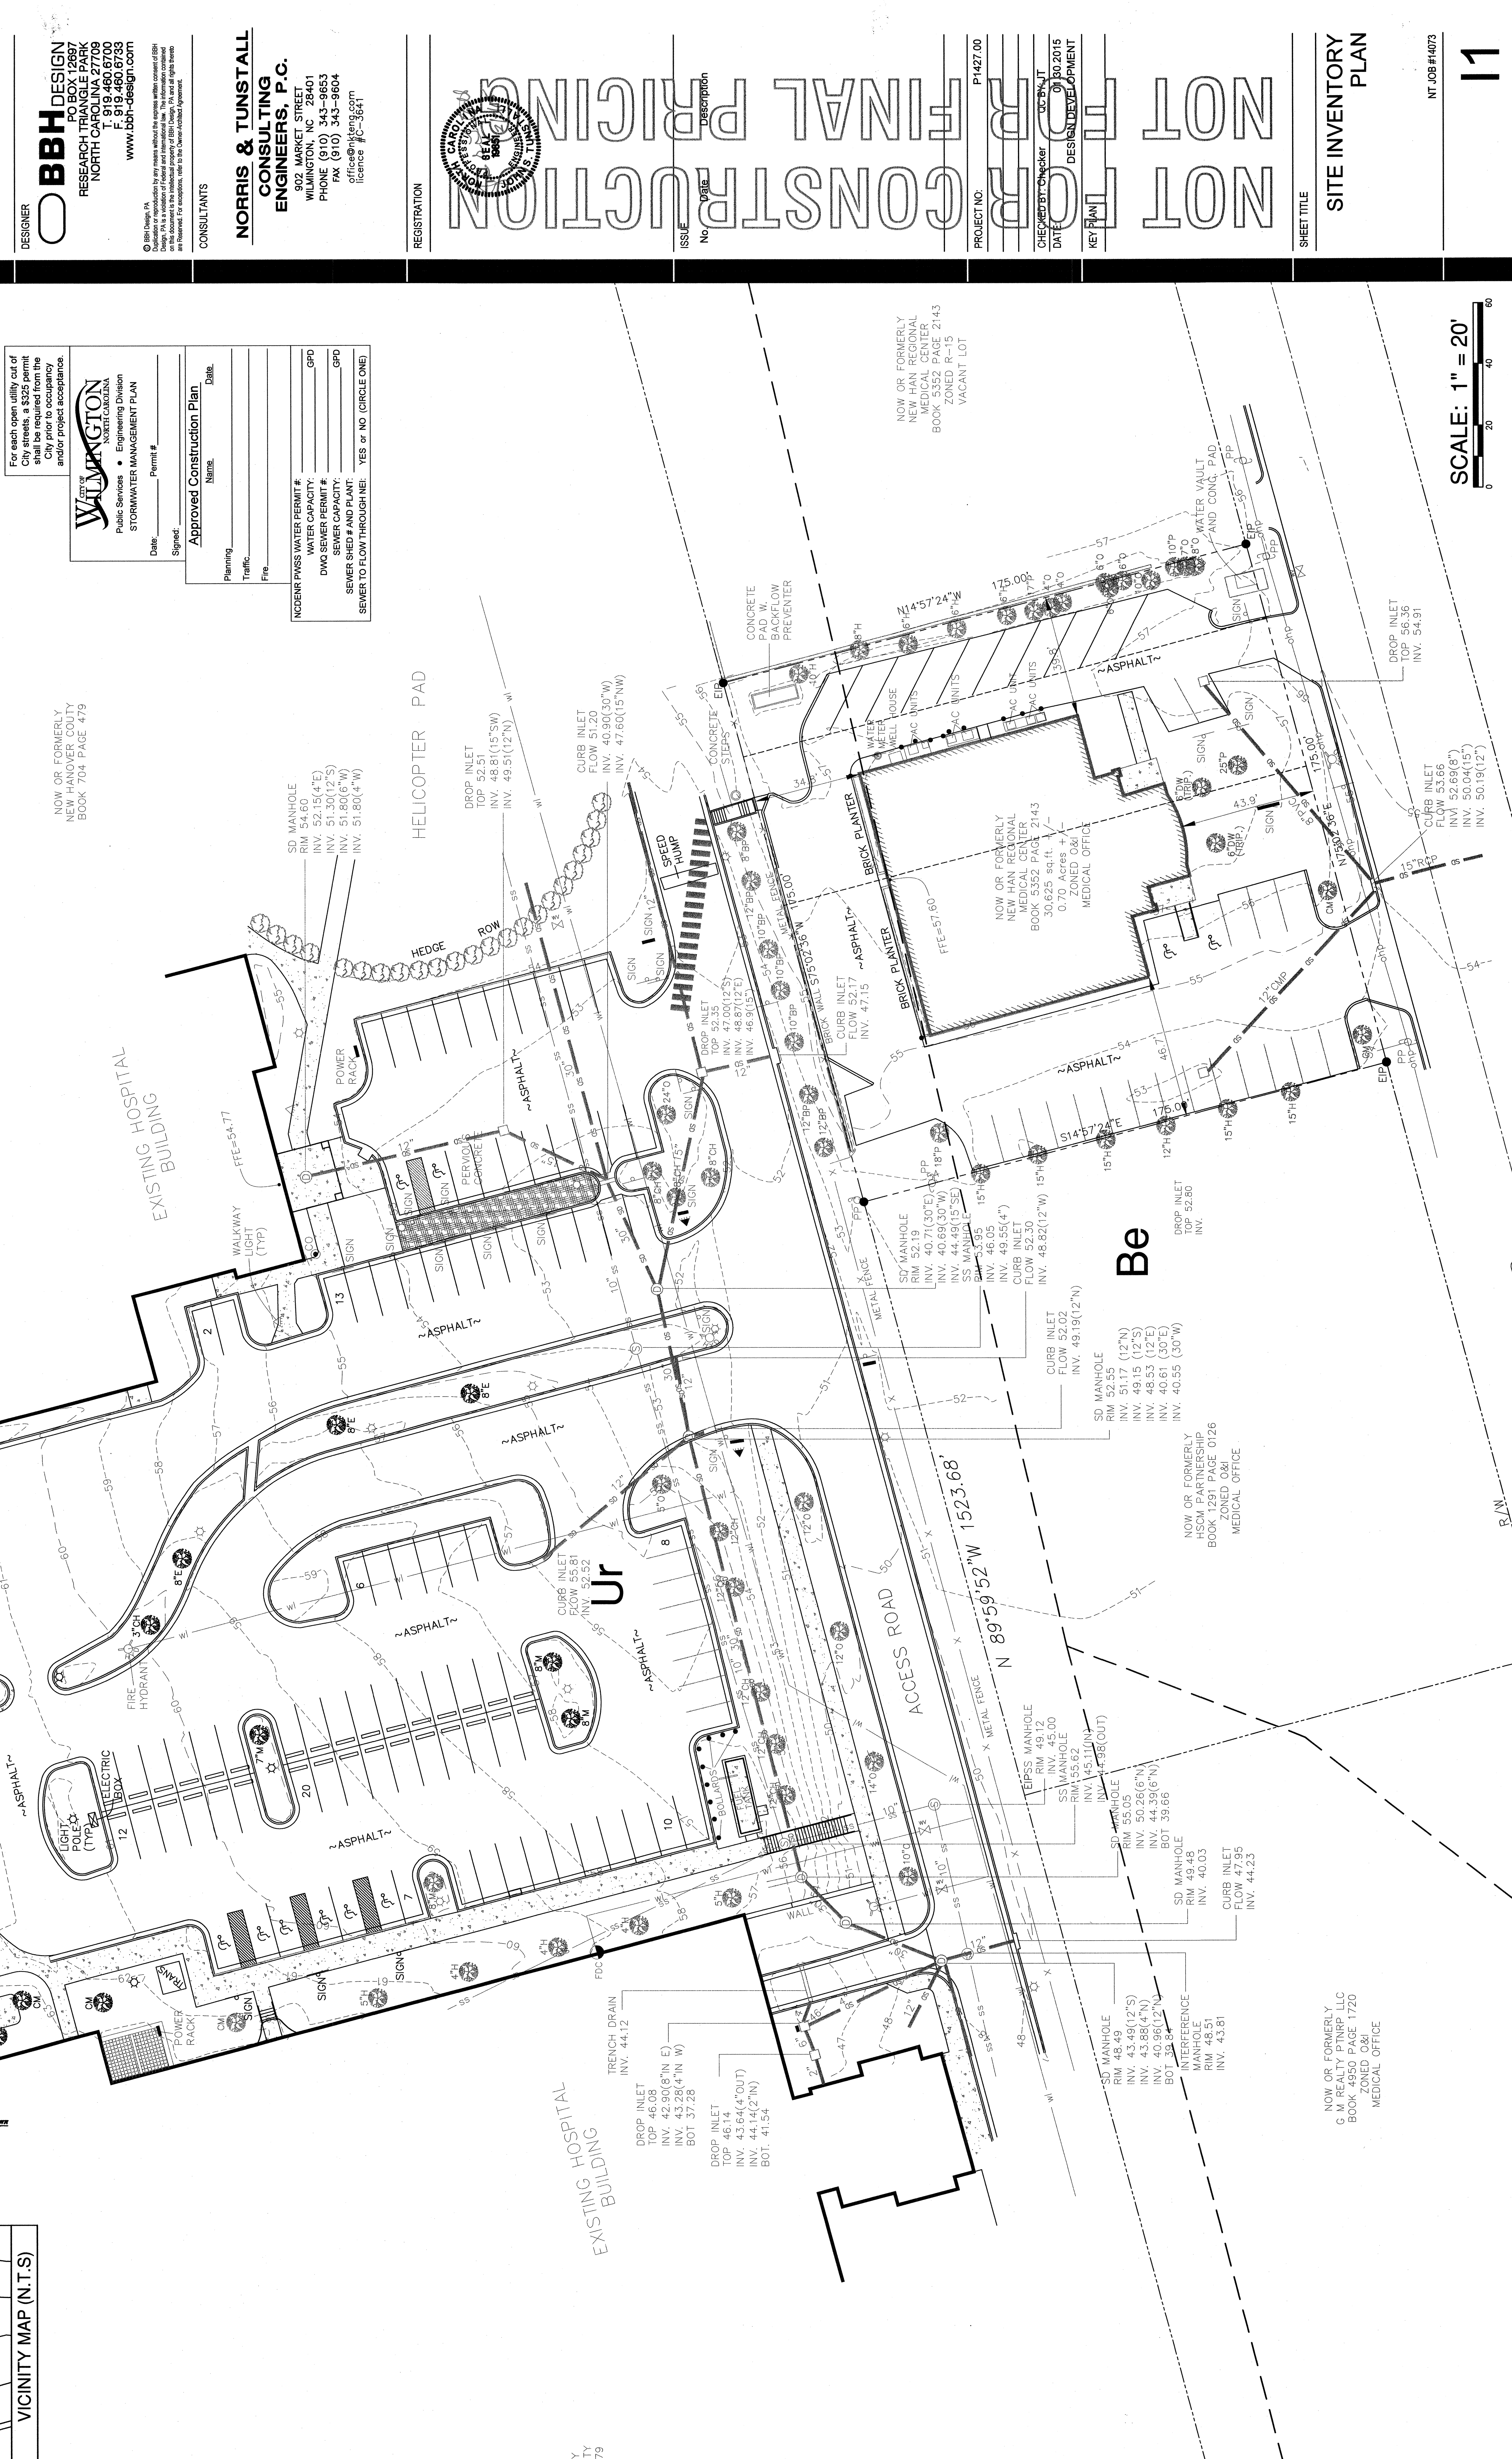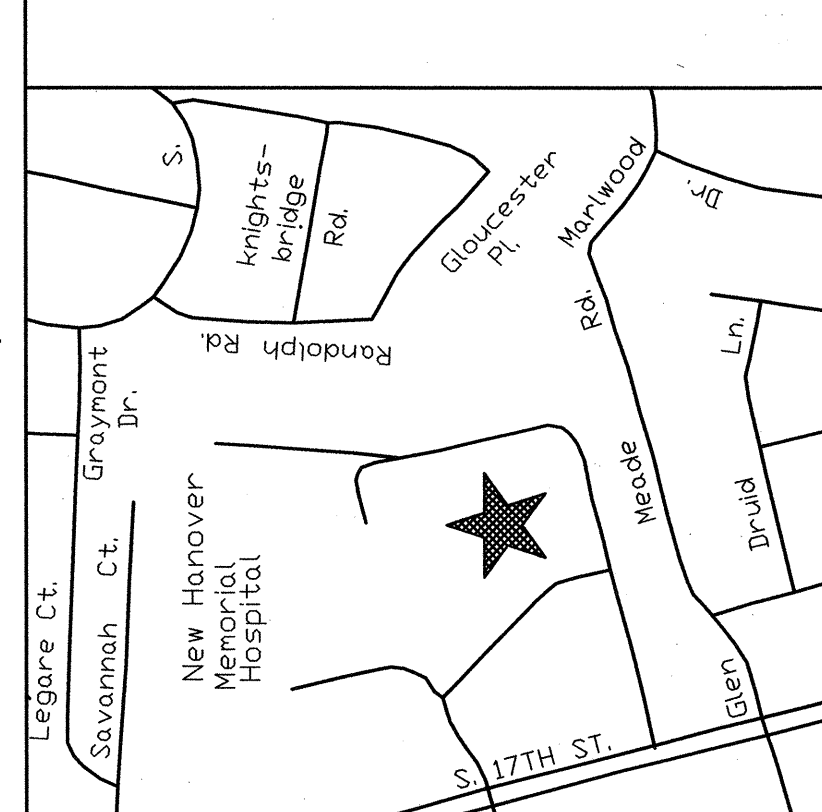

NOW OR FORMERLY NEW HAN REGIONAL MEDICAL CENTER BOOK 5352 PAGE 2143 ZONED P-O'S VACANT LOT
 DROP INLET
 TOP 56.36
 INV. 54.91

NOW OR FORMERLY NEW HAN REGIONAL MEDICAL CENTER BOOK 5352 PAGE 2143 ZONED O&I MEDICAL OFFICE
 CURB INLET
 FLOW 53.66
 INV. 52.69(8')
 INV. 50.04(15')
 INV. 50.19(12')

NOW OR FORMERLY G.M. REALTY PTNRP, LLC BOOK 4850 PAGE 1720 ZONED O&I MEDICAL OFFICE
 CURB INLET
 FLOW 47.95
 INV. 44.25

SCALE: 1" = 20'
 0 20 40 60 80

