






ISSUE		
No.	Date	Description
1	01/21/2015	RESPONSE TO CITY COMMENT

PARKING AREA

L301

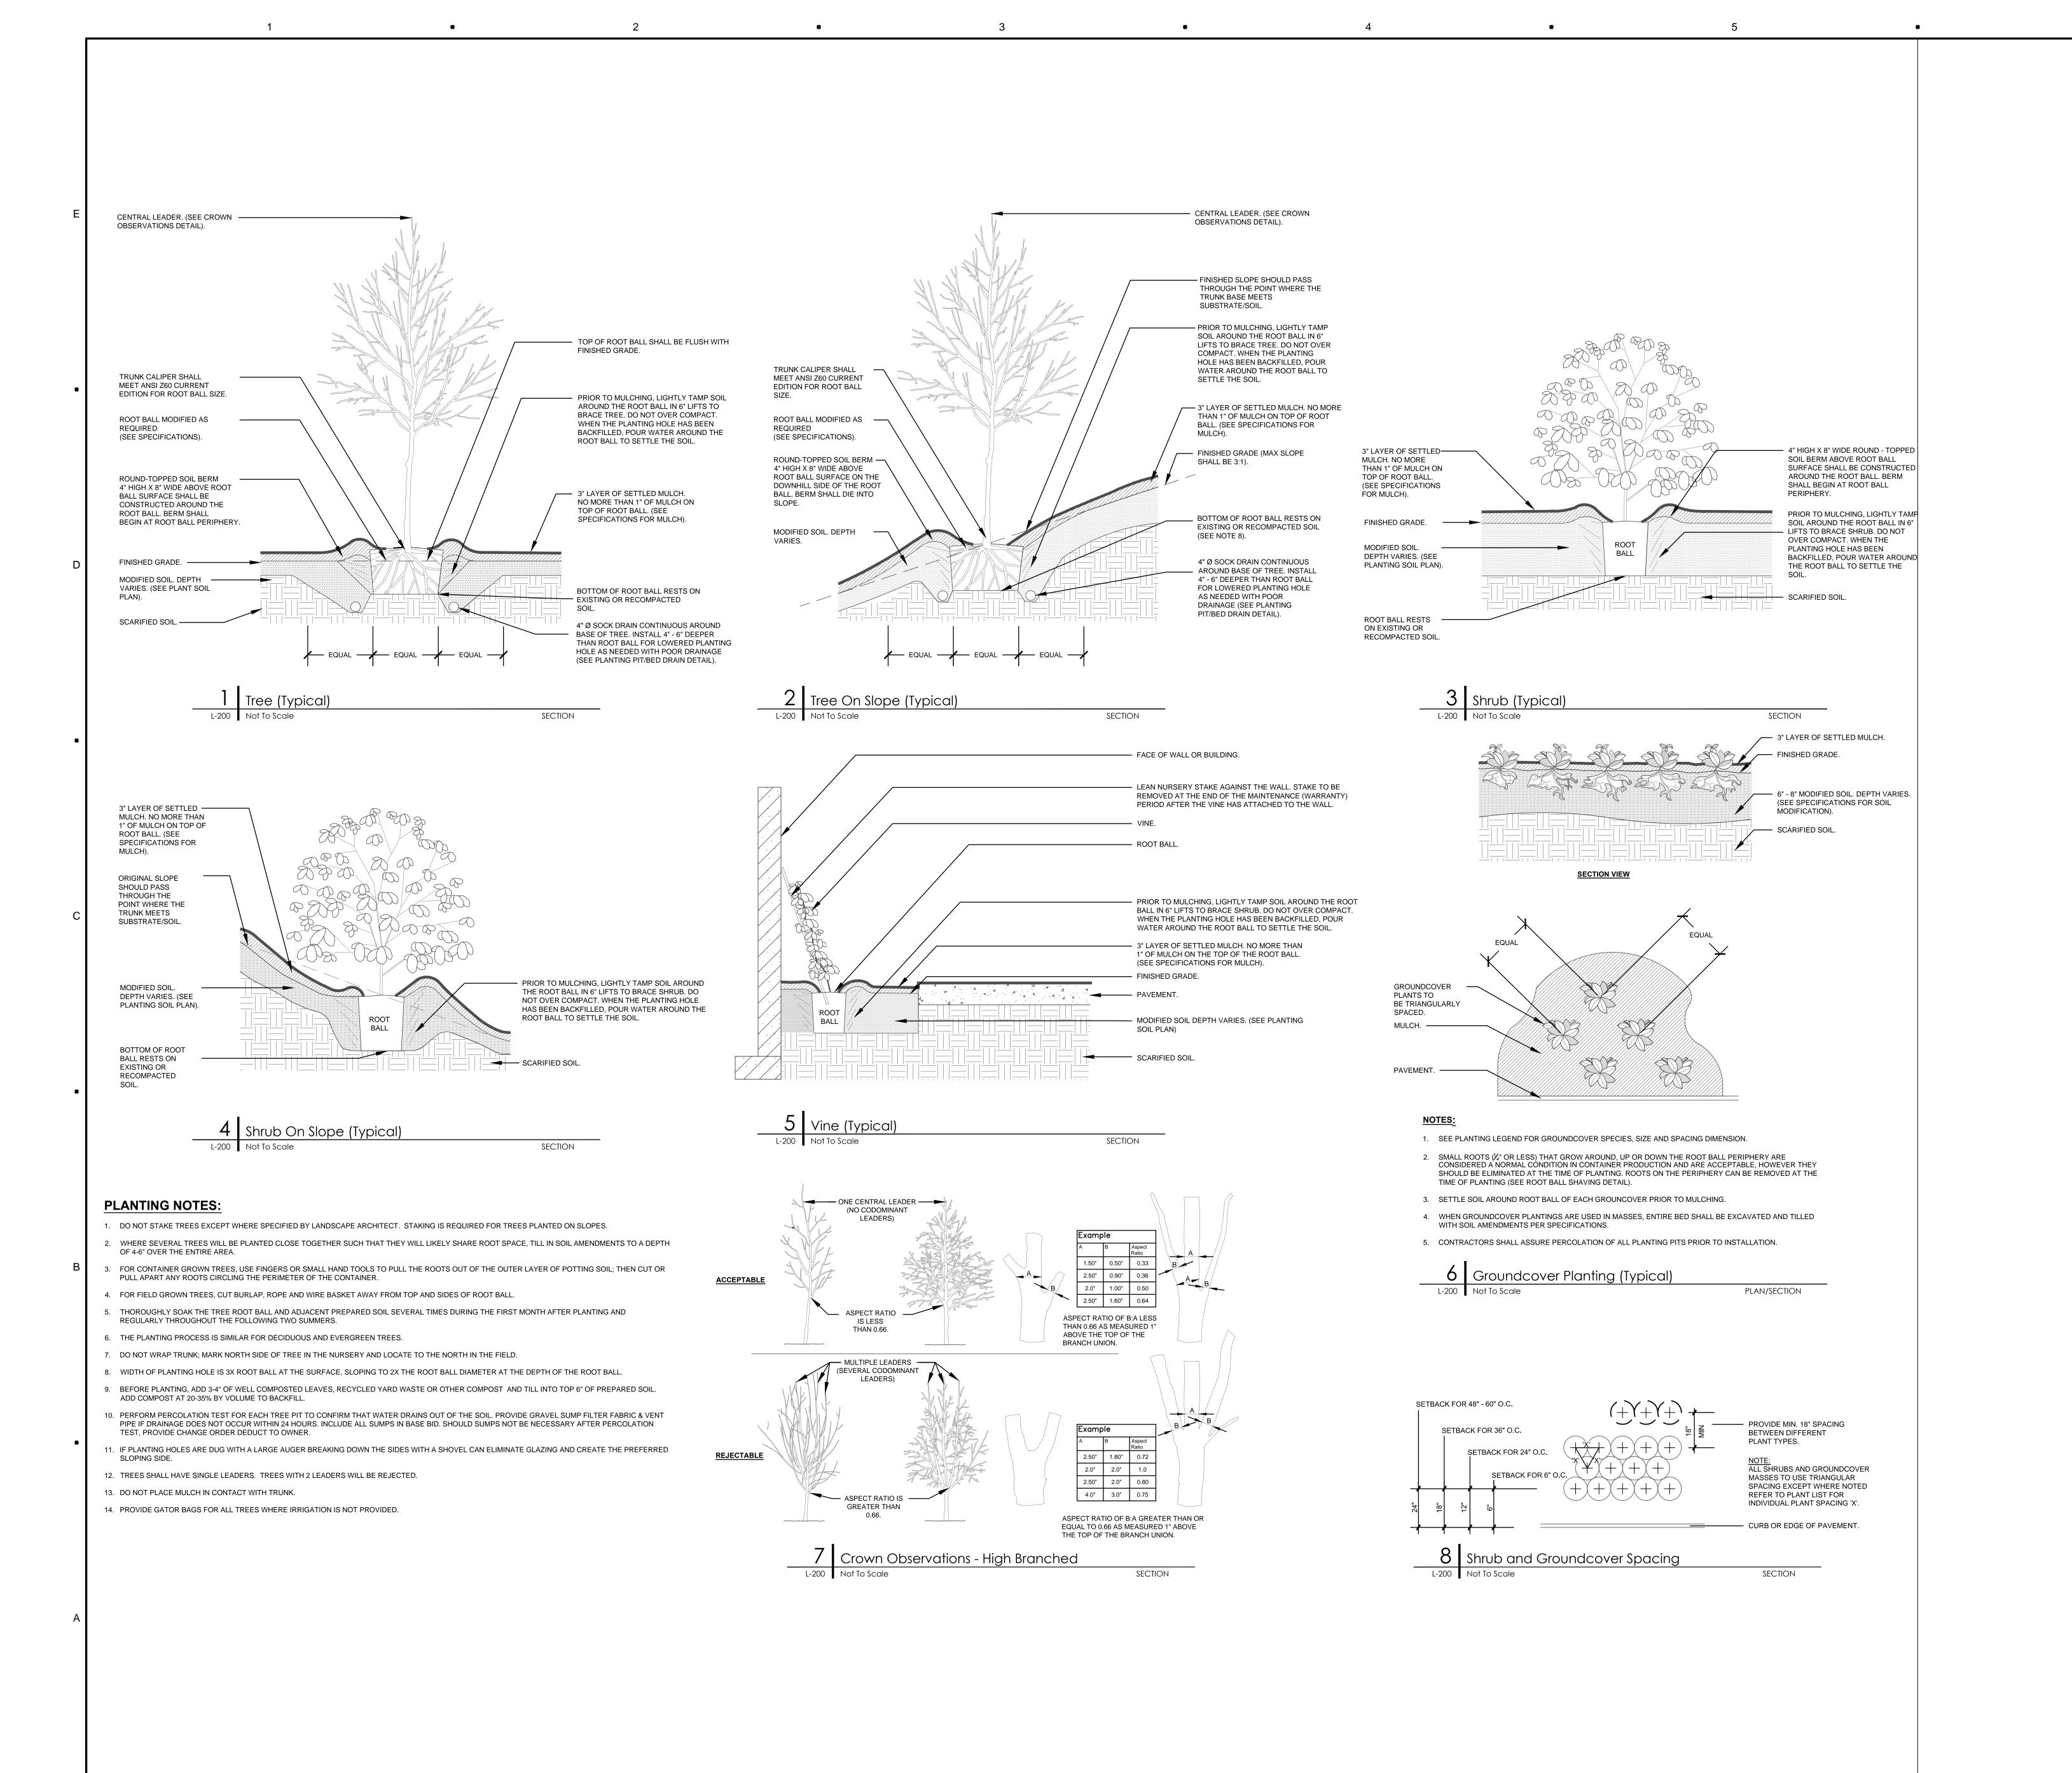



MAIN **ED RENOVATION & ADDITION**

2131 S 17th St. Wilmington, NC 28401

8208 BROWNLEIGH DRIVE RALEIGH, NORTH CAROLINA 27617 T. 919.460.6700 F. 919.460.6733 www.bbh-design.com

c BBH Design, PA Duplication or reproduction by any means without the express written consent of BBH Design, PA is a violation of Federal and international law. The information contained on this document is the intellectual property of BBH Design, PA and all rights thereto are Reserved. For exceptions, refer to the Owner-Architect Agreement.

CONSULTANTS



REGISTRATION



PRELIMINARY - DO NOT **USE FOR CONSTRUCTION**


ISSUE		
No.	Date	Description

CHECKED BY: Checker QC BY: 12/23/2014 Schematic Design KEY PLAN

SHEET TITLE

PLANTING DETAILS MODIFIED SOILS

L302

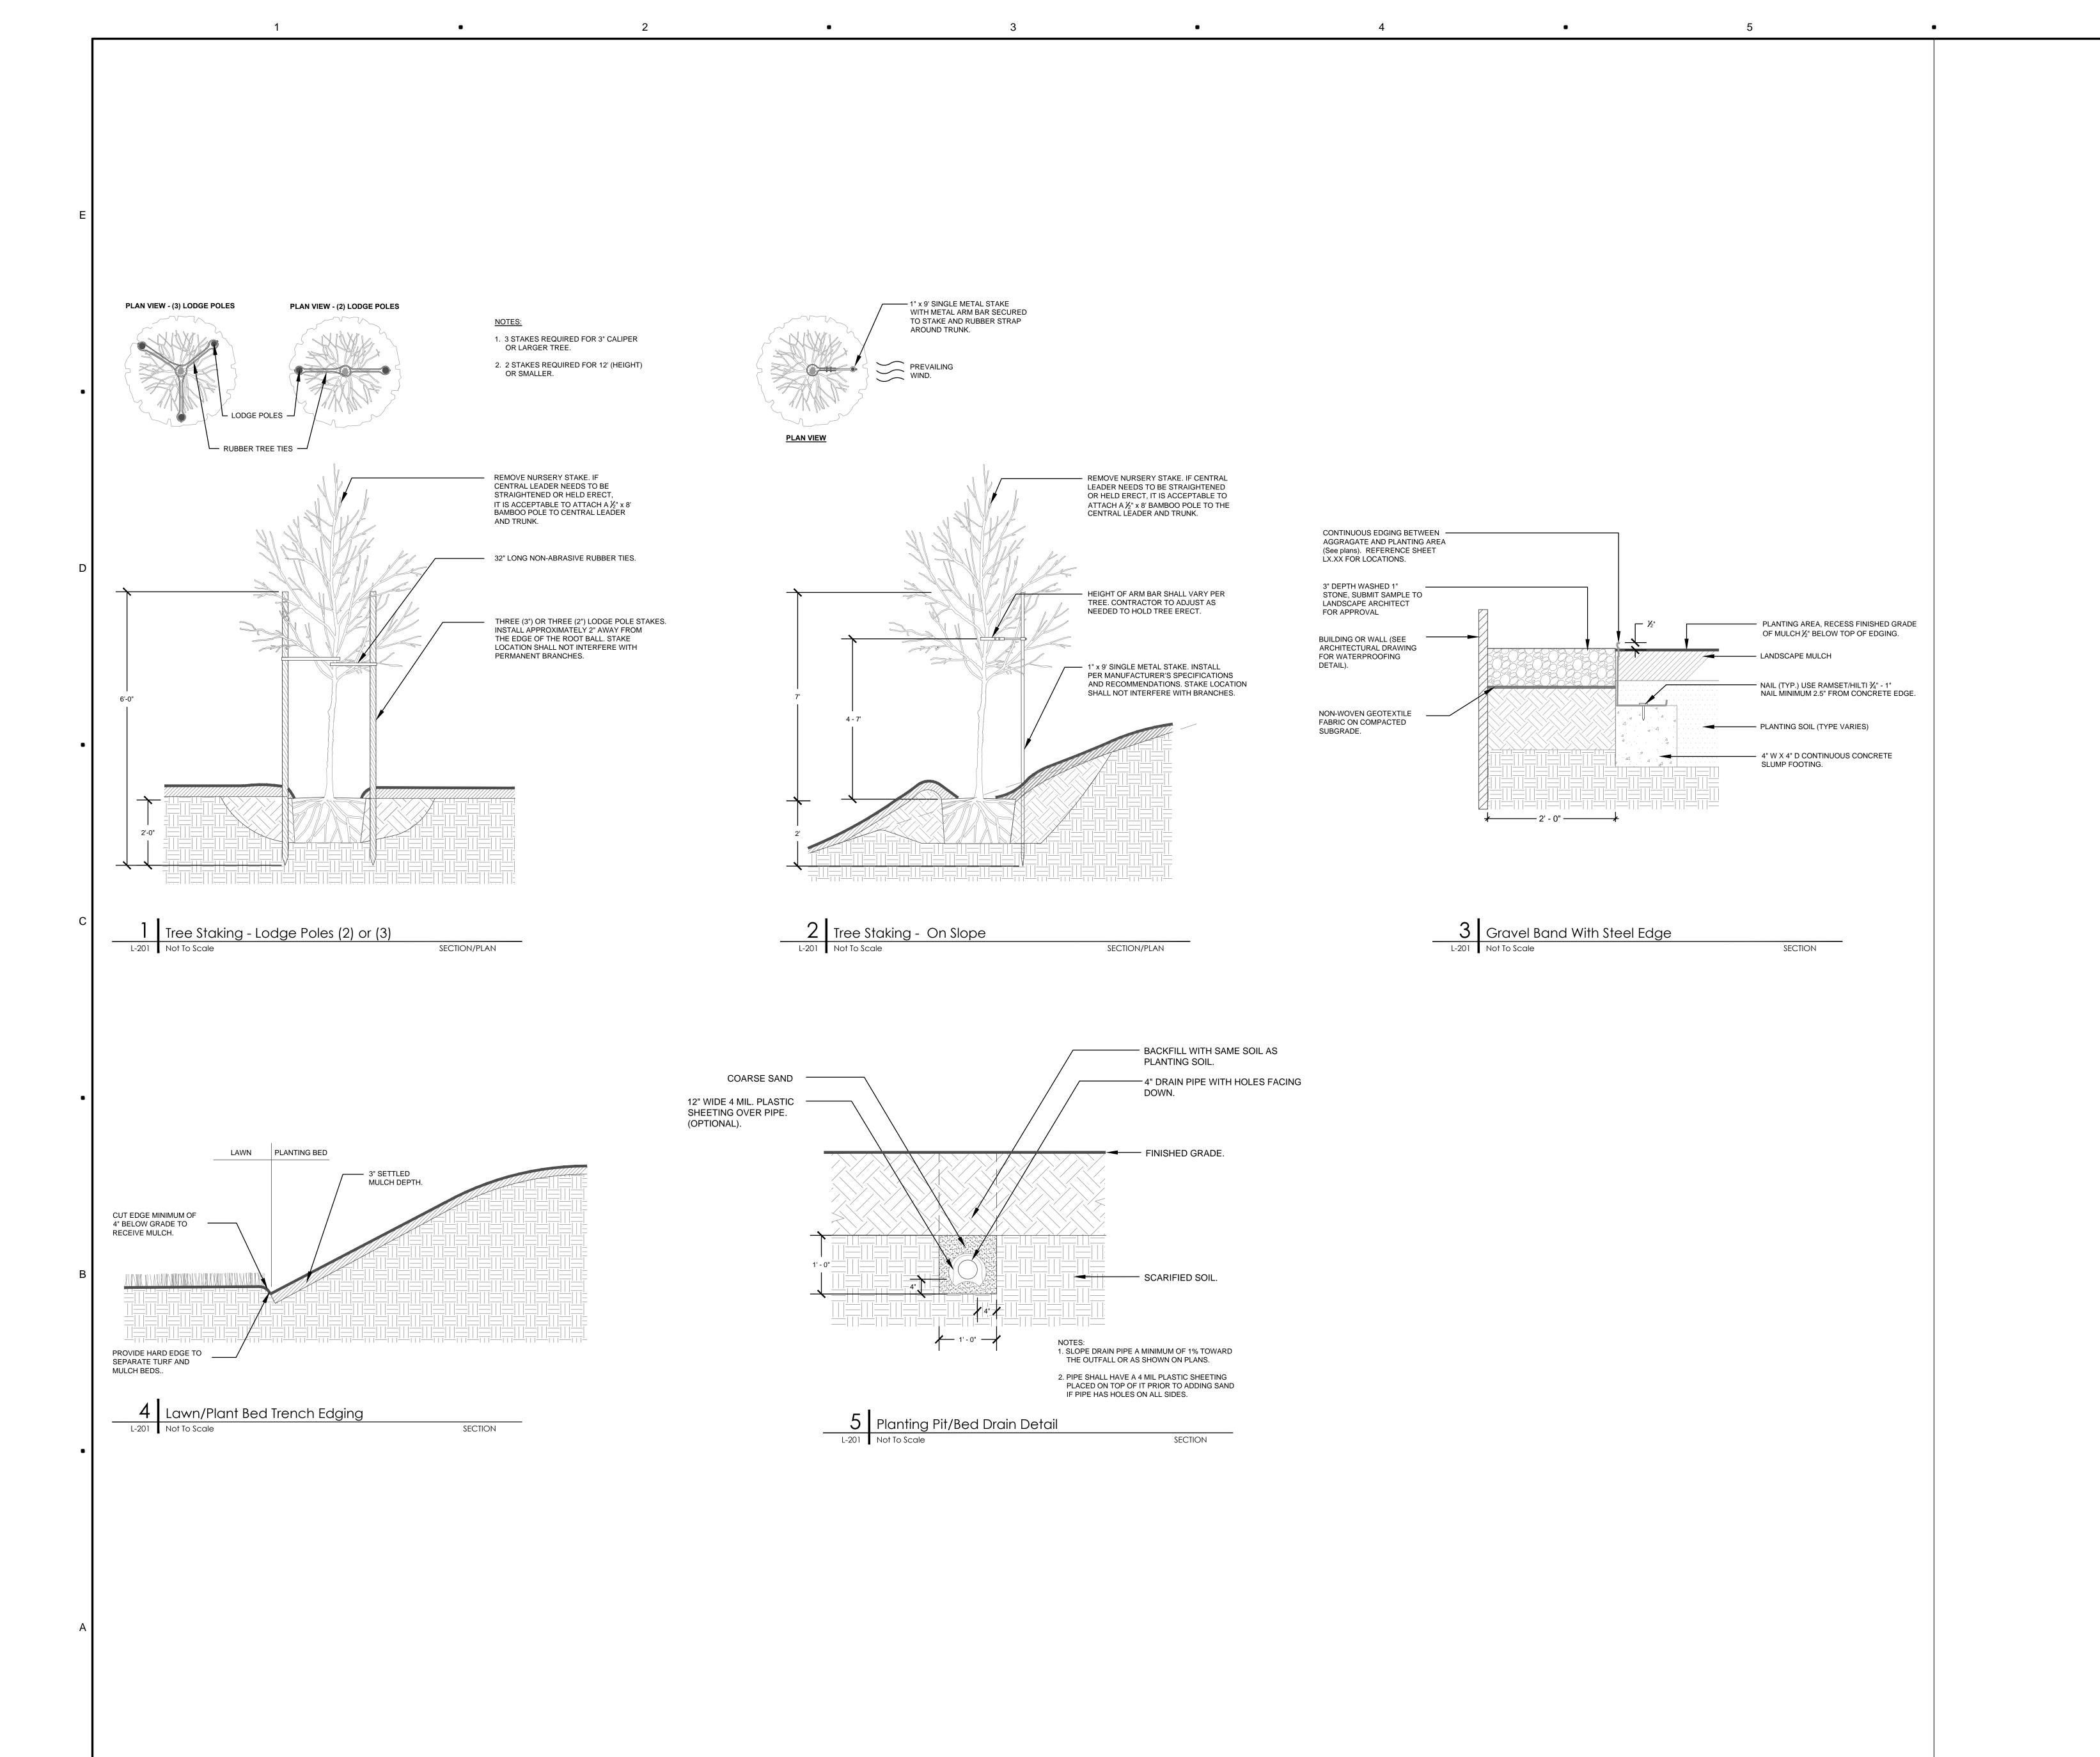

CLIENT



MAIN ED RENOVATION & ADDITION

2131 S 17th St. Wilmington, NC 28401


DESIGNER



8208 BROWNLEIGH DRIVE RALEIGH, NORTH CAROLINA 27617 T. 919.460.6700 F. 919.460.6733 www.bbh-design.com

c BBH Design, PA Duplication or reproduction by any means without the express written consent of BBH Design, PA is a violation of Federal and international law. The information contained on this document is the intellectual property of BBH Design, PA and all rights thereto are Reserved. For exceptions, refer to the Owner-Architect Agreement.

CONSULTANTS

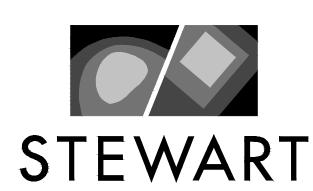

REGISTRATION



PRELIMINARY - DO NOT USE FOR CONSTRUCTION

ISSI

ISSUE		
No.	Date	Description

DJECT NO: P1427

CHECKED BY: Checker QC BY:

DATE: 12/23/2014
Schematic Design

KEY PLAN

SHEET TITLE

PLANTING DETAILS MISCELLANEOUS

L303