



THESE DRAWINGS ARE INSTRUMENTS OF THE ARCHITECTURAL SERVICES RENDERED BY ROMERO ARCHITECTURE PLLC. AS SUCH THEY ARE PROPERTY OF ROMERO ARCHITECTURE. THEY ARE NOT TO BE USED, COPIED OR REPRODUCED WITHOUT THE EXPRESS WRITTEN CONSENT OF ROMERO ARCHITECTURE PLLC.

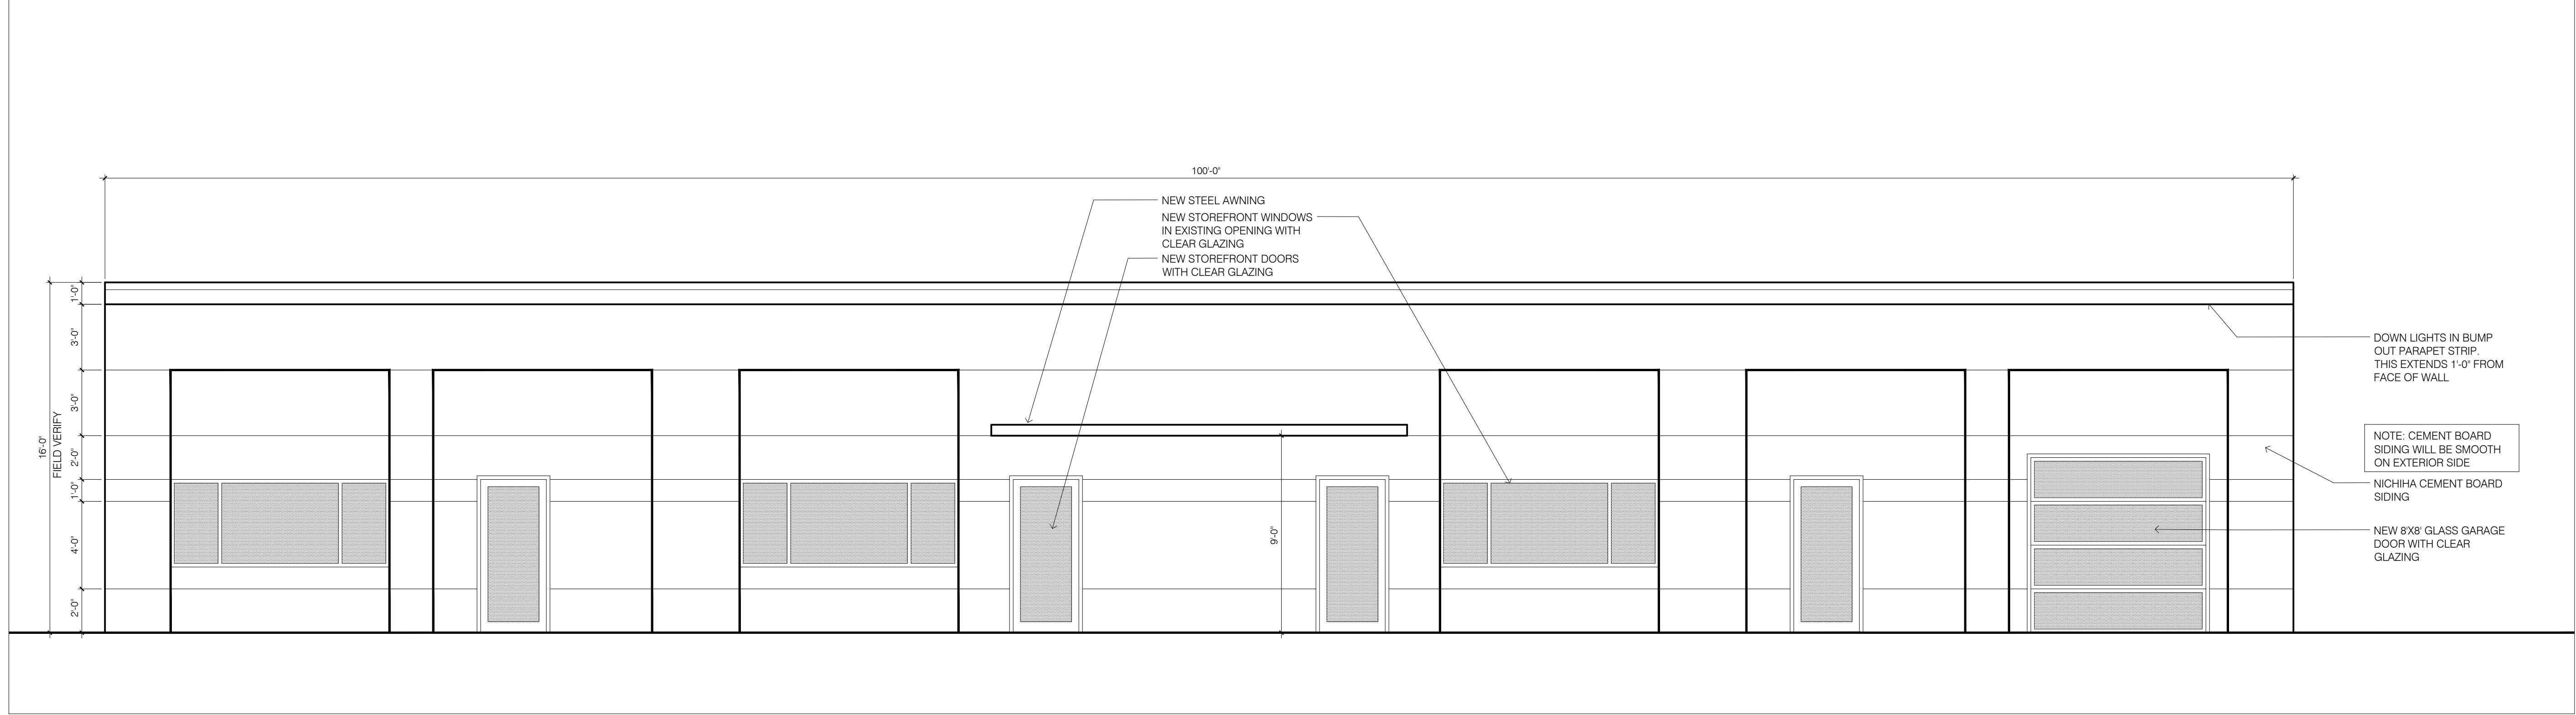

**2** ELEVATION @ EXISTING BUILDING  
SCALE 1/4" = 1'-0"

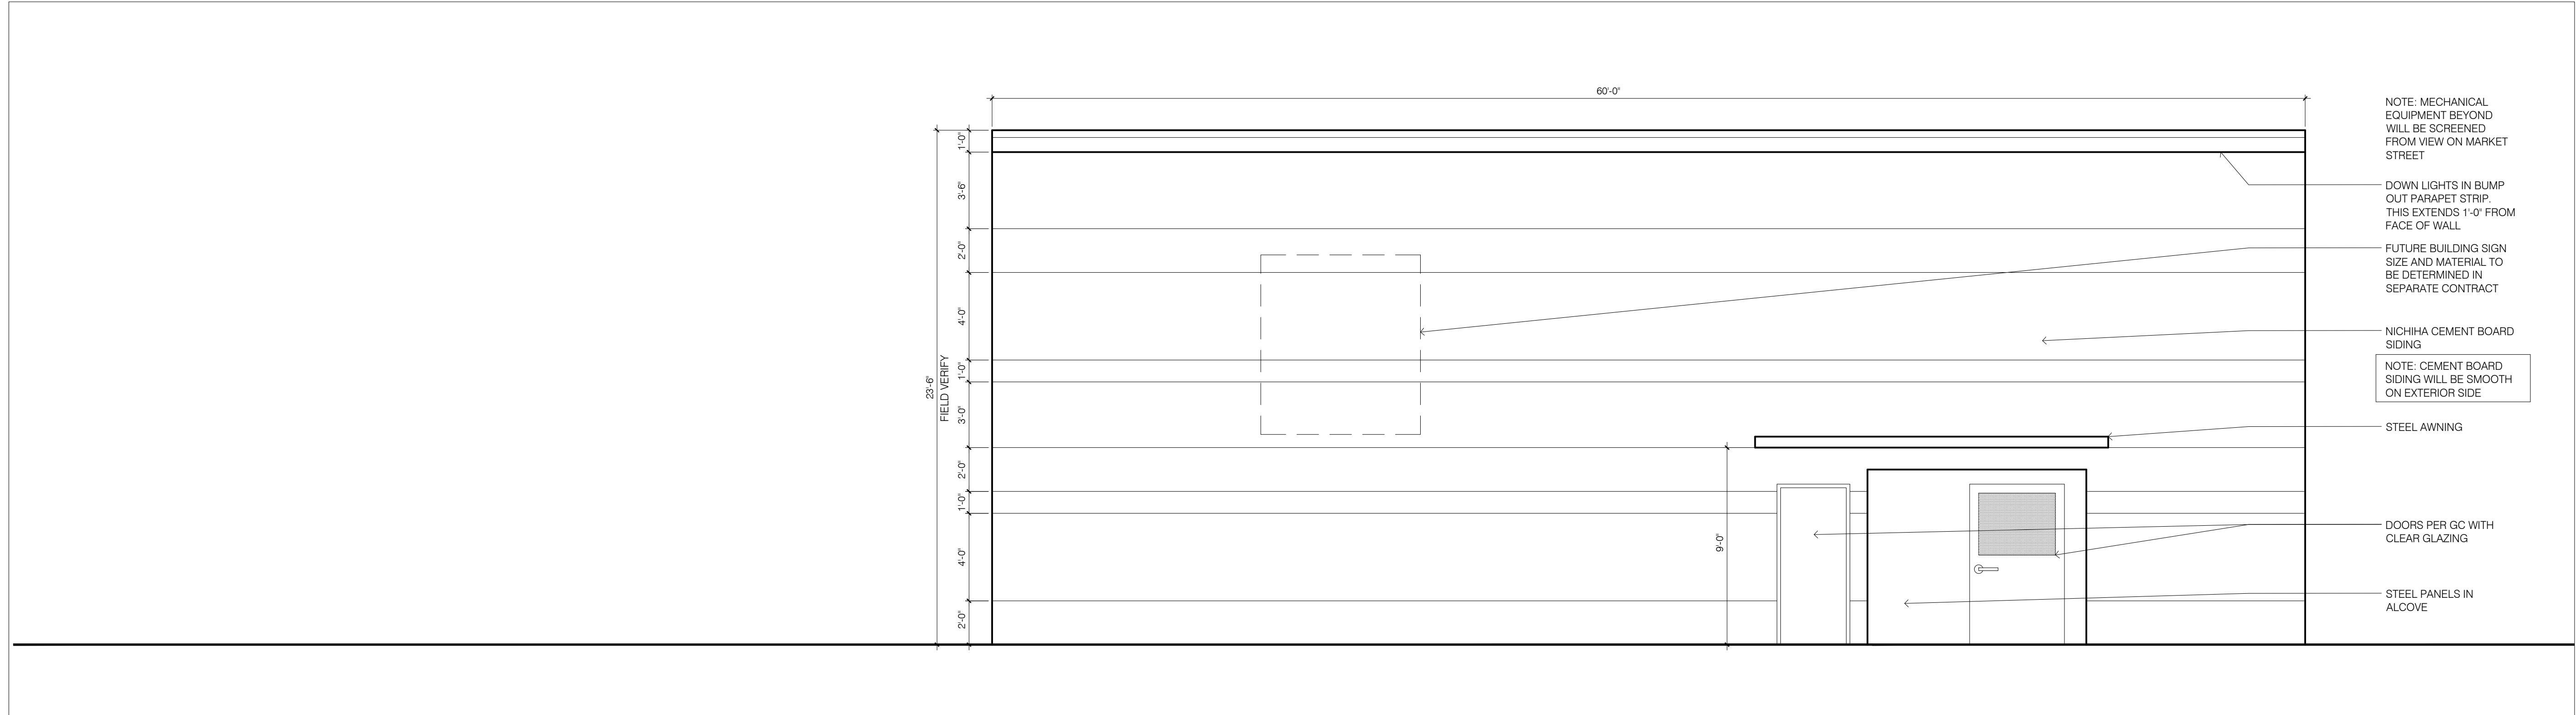


**1** ELEVATION @ NEW BUILDING  
SCALE 1/4" = 1'-0"

ARCHITECT



**ROMERO ARCHITECTURE**  
 2110 GREENFIELD STREET, # 221  
 WILMINGTON, NORTH CAROLINA 28401  
 910.228.3137  
 www.romeroarchitecture.com

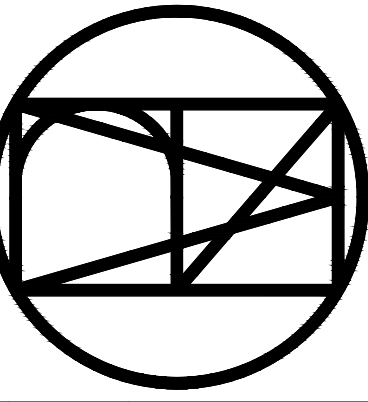

**CARDINA STORAGE**  
 6785 MARKET STREET  
 WILMINGTON, NORTH CAROLINA 28405

**A201** ELEVATIONS

ISSUED FOR OWNER REVIEW  
 09.28.2020  
 ISSUED FOR TRC REVIEW  
 10.06.2020  
 ISSUED FOR TRC APPROVAL  
 10.12.2020