




REVISIONS	
NO.	DATE / DESCRIPTION

**OWNER:**  
**WILMINGTON AUTO GROUP PROPERTIES LLC**  
 5920 MARKET STREET  
 WILMINGTON, NC 28405  
 Phone: 1-877-835-8274 Fax: 1-910-791-6121

**PROJECT:**  
**PARKWAY VOLVO**  
 5820 MARKET STREET  
 WILMINGTON, NC 28405  
 LANDSCAPE PLAN

SHEET INFO	
LANDSCAPE PLANTING PLAN	
DATE:	2018.04.20
DESIGNED BY:	MC/PP
DRAWN BY:	GD3
CHECKED BY:	MC
SHEET:	L1.1
	1 OF x

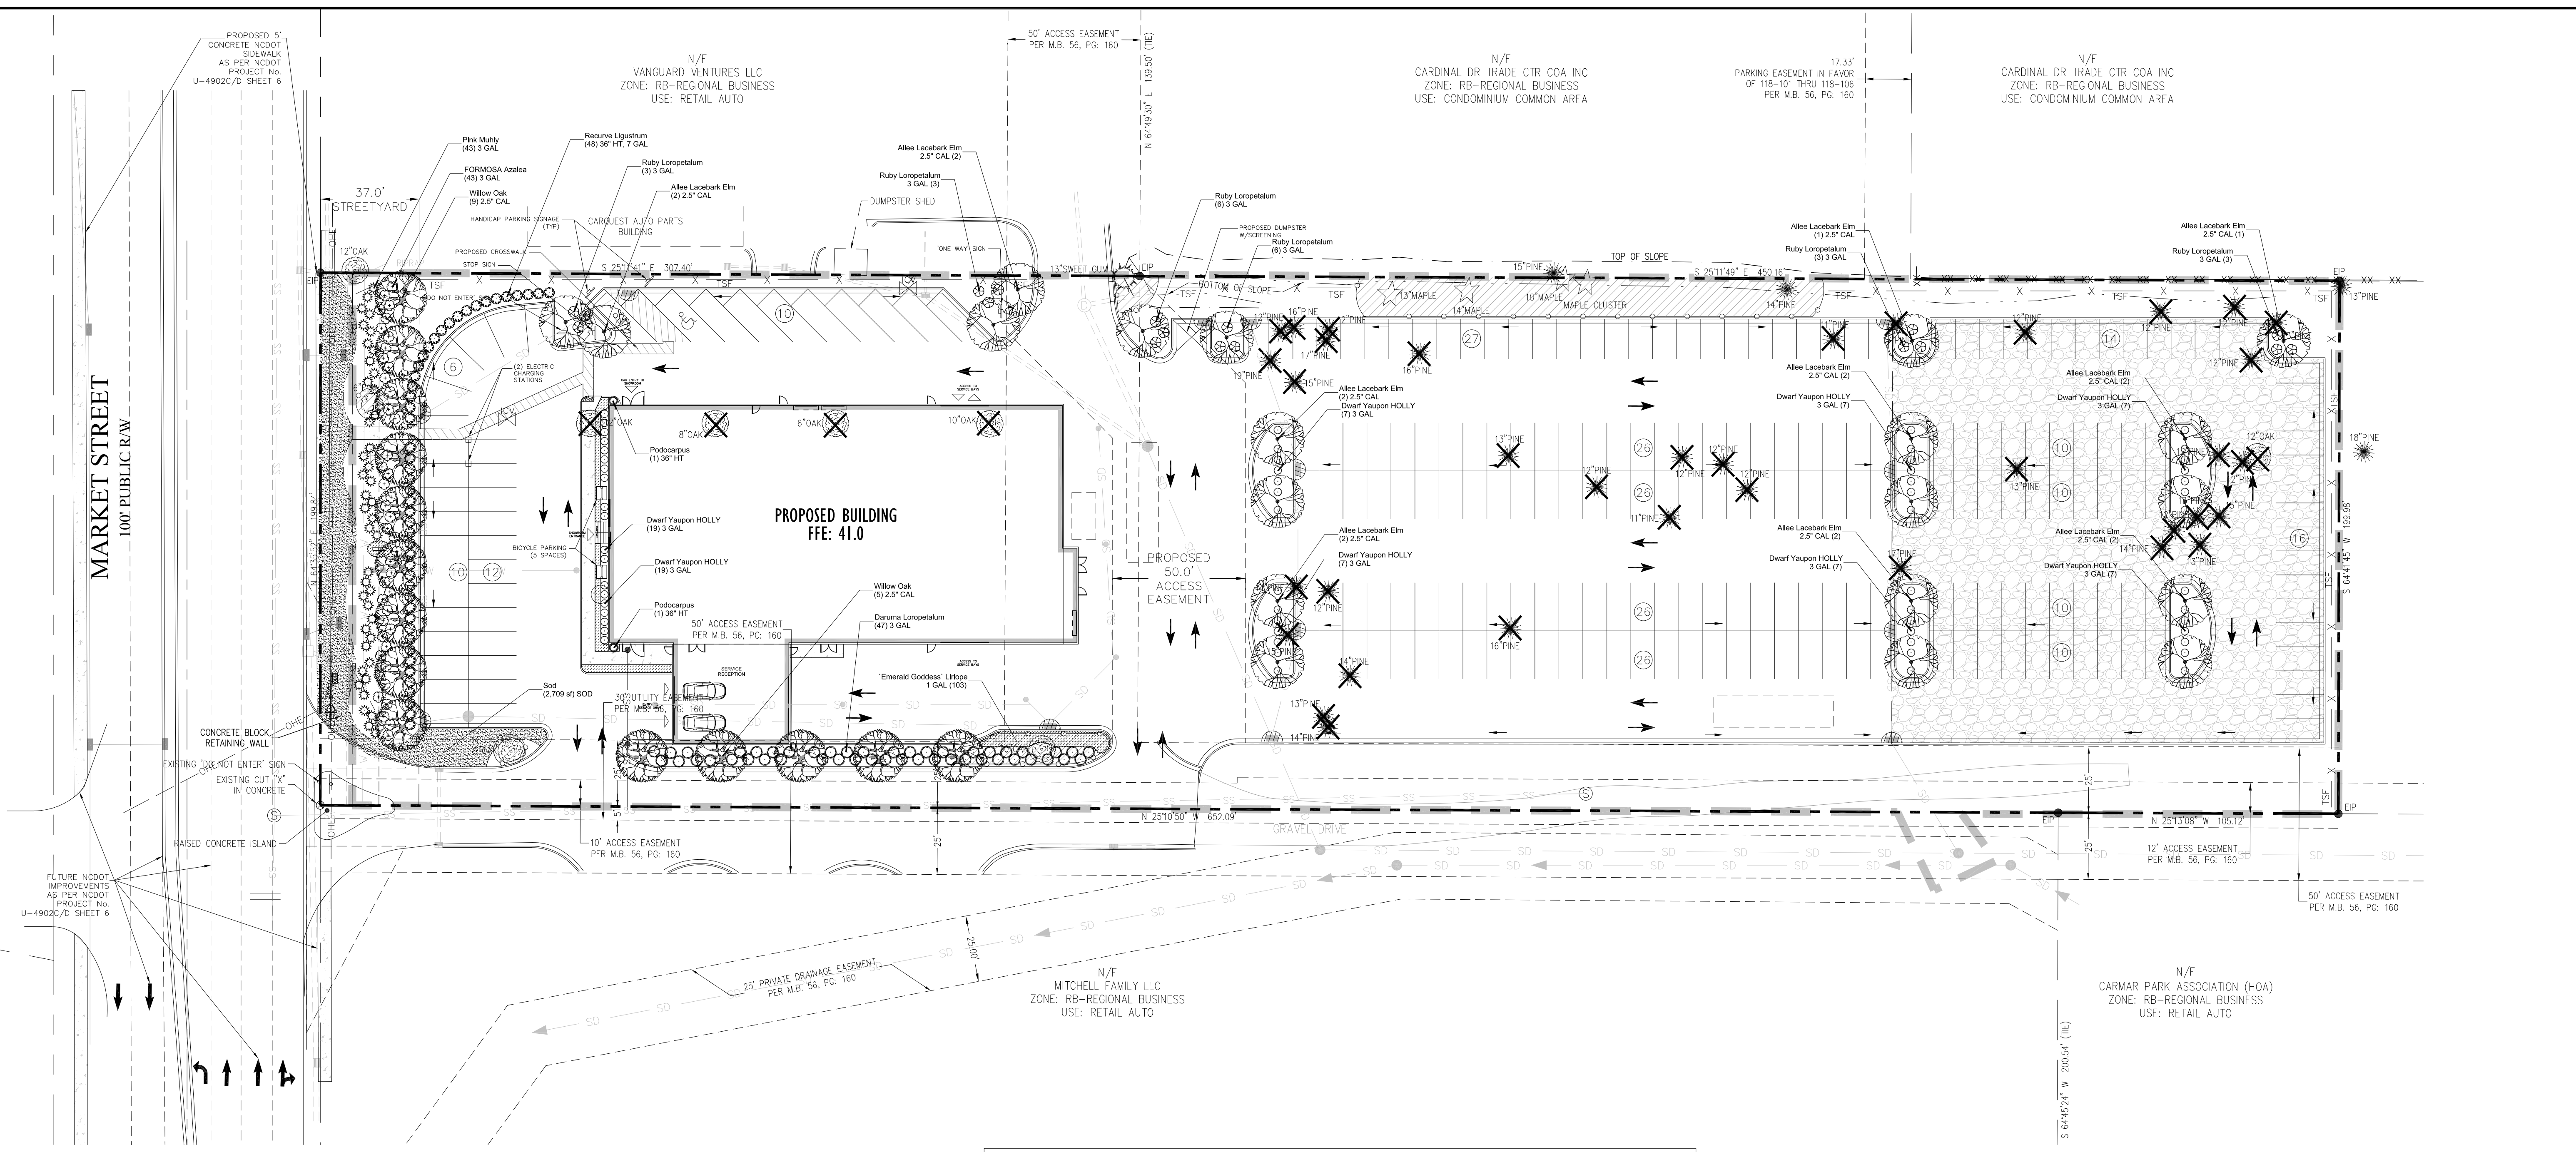

PLANT SCHEDULE			
TREES	BOTANICAL NAME / COMMON NAME	CONT	QTY
	QUERCUS PHELLOS / WILLOW OAK	2.5" CAL	14
	ULMUS PARVIFOLIA 'ALLEE' / ALLEE LACEBARK ELM	2.5" CAL	20
SHRUBS	BOTANICAL NAME / COMMON NAME	CONT	QTY
	AZALEA FORMOSA / FORMOSA AZALEA	3 GAL	43
	ILEX VOMITORIA 'NANA' / DWARF YAUPON HOLLY	3 GAL	61
	LIGUSTRUM JAPONICUM 'RECURVIFOLIUM' / RECURVE LIGUSTRUM	36" HT, 7 GAL	48
	LOROPETALUM CHINENSE 'DARUMA' / DARUMA LOROPETALUM	3 GAL	47
	LOROPETALUM CHINENSE 'RUBY' / RUBY LOROPETALUM	3 GAL	18
	MUHLENBERGIA CAPILLARIS / PINK MUHLY	3 GAL	43
	PODOCARPUS MACROPHYLLUS / PODOCARPUS	36" HT	2
GROUND COVERS	BOTANICAL NAME / COMMON NAME	CONT	QTY
	CYNODON DACTYLON / BERMUDA GRASS	SOD	25,600 SF
	LIRIOPE MUSCARI 'EMERALD GODDESS' / 'EMERALD GODDESS' LIRIOPE	1 GAL	239
	SOD TBD / SOD	SOD	2,709 SF

Approved Construction Plan	
Name	Date
Planning	_____
Public Utilities	_____
Traffic	_____
Fire	_____

STORMWATER MANAGEMENT PLAN	
APPROVED	
CITY OF WILMINGTON ENGINEERING DEPARTMENT	
DATE	PERMIT #
SIGNED	_____

**WRIGHTSVILLE BEACH LANDSCAPING INC.**  
 NCLC License #CL0083

NOTE:  
 PRIOR TO ANY CLEARING, GRADING OR CONSTRUCTION ACTIVITY, TREE PROTECTION FENCING WILL BE INSTALLED AROUND PROTECTED TREES OR GROVES OF TREES. AND NO CONSTRUCTION WORKERS, TOOLS, MATERIALS, OR VEHICLES ARE PERMITTED WITHIN THE TREE PROTECTION FENCING.

