



NEW HANOVER COUNTY  
 BOARD OF EDUCATION  
 PARCEL ID: R06114-001-001-000  
 M.B. 5791 P.G. 0776

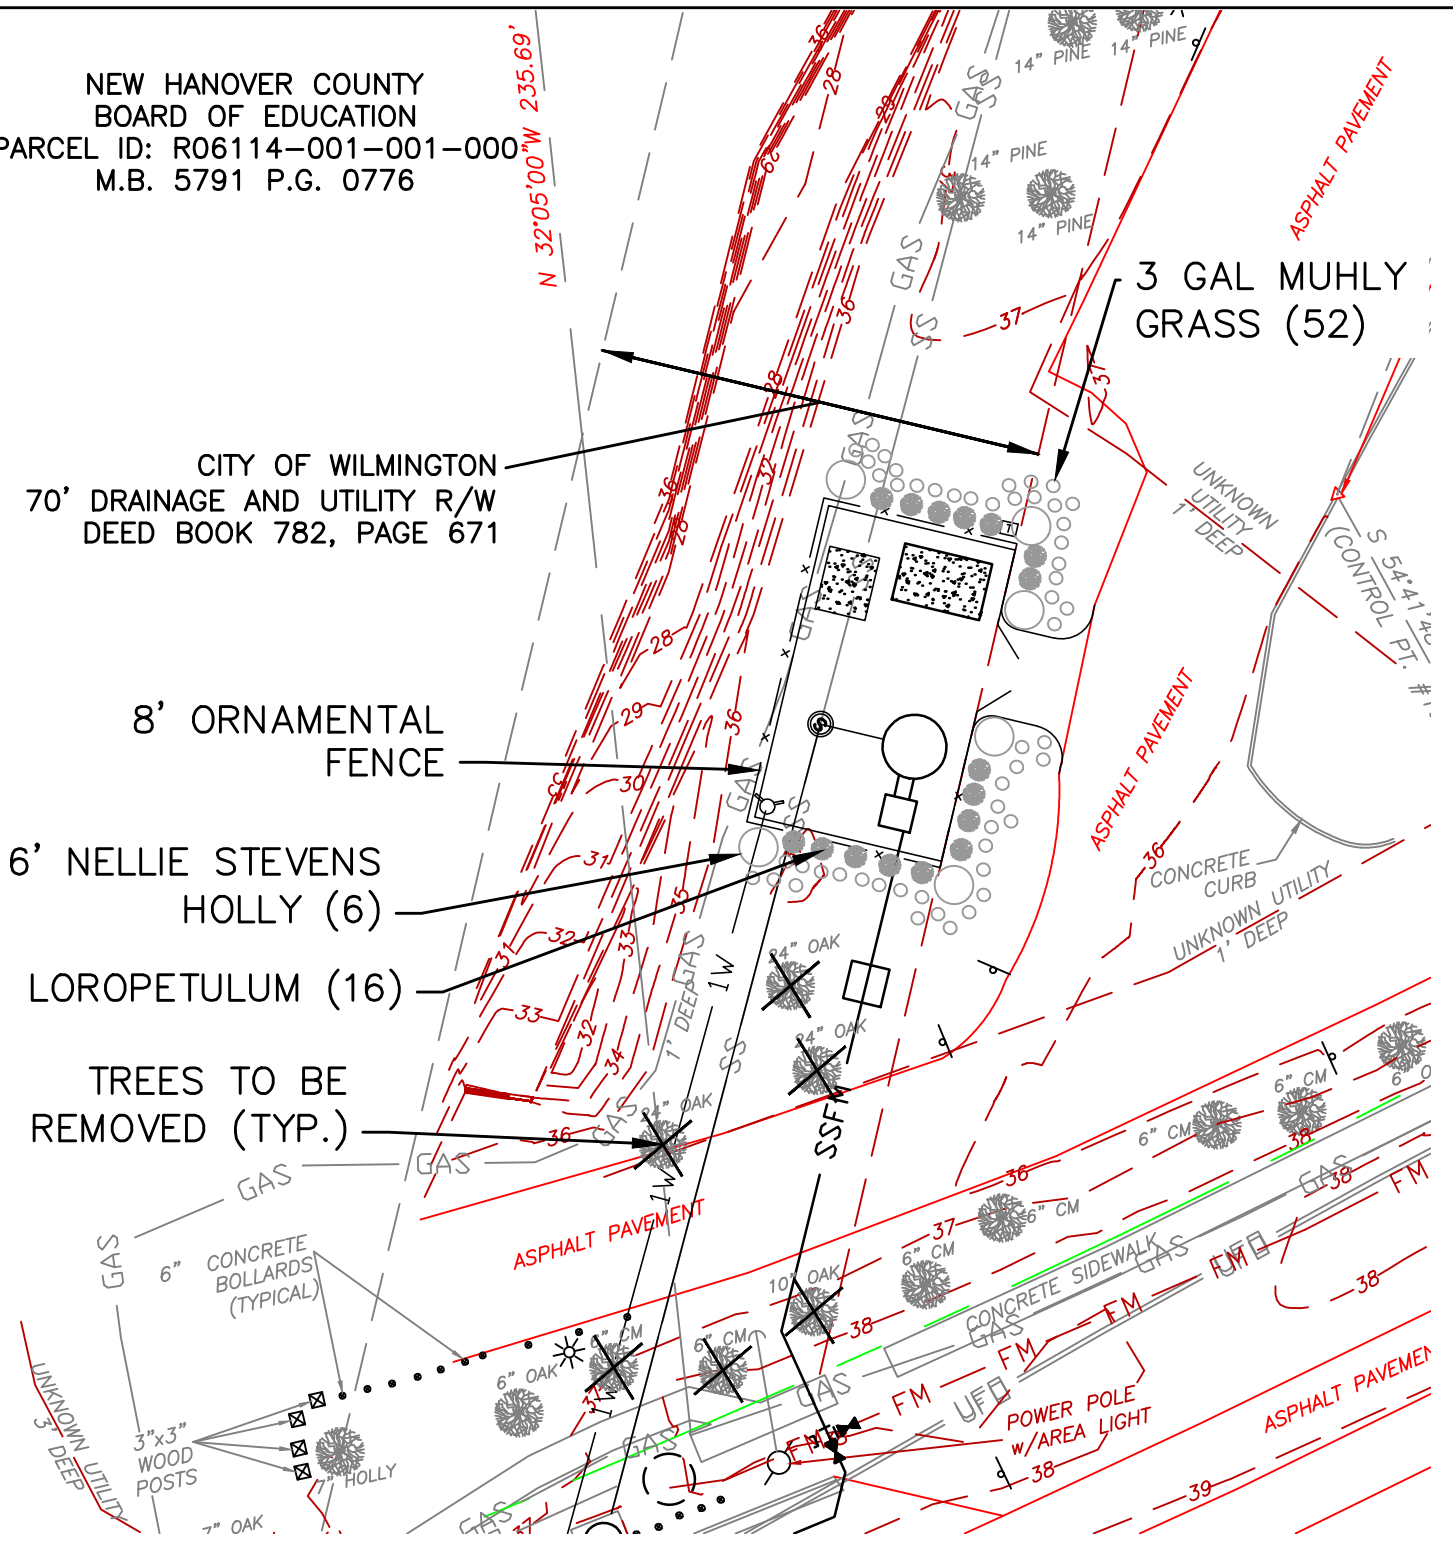


**NOTE:**  
 THIS MAP IS NOT DONE  
 FROM A FIELD SURVEY

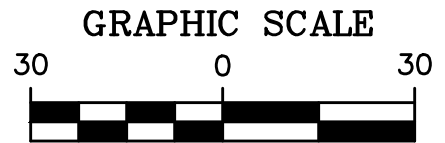

SCALE: 1 inch = 30 ft.

<p>PROJECT:  PS-008 REPLACEMENT</p>	<p>SHEET TITLE:  LANDSCAPING PLAN</p>
---	---



**CAPE FEAR PUBLIC UTILITY AUTHORITY**  
 235 GOVERNMENT CENTER DRIVE  
 WILMINGTON, NC 28403  
 OFFICE: (910)332-6560

Stewardship. Sustainability. Service.