

Seed & Straw
 Muhly Grass
 16"hx18"w
 4' o.c.
 Willow Oak
 2.5' cal., 12'h x 4'w

Asiatic Jasmine
 6'h x 4'w
 12' o.c.
 Dwarf Burford Holly
 24"hx20"w
 4.5' o.c.
 to be maintained 3'-5' ht.
 70'x20' Site Triangle


Asiatic Jasmine
 6'h x 4'w
 12' o.c.

Nuttall Oak
 3" cal., 12' h x 3.5'w
 21' o.c.

Creeping Fig
 on foundation insets


Crape Myrtle

Boxwood 'Wintergreen'
 24"hx16"w
 3'-6" o.c.

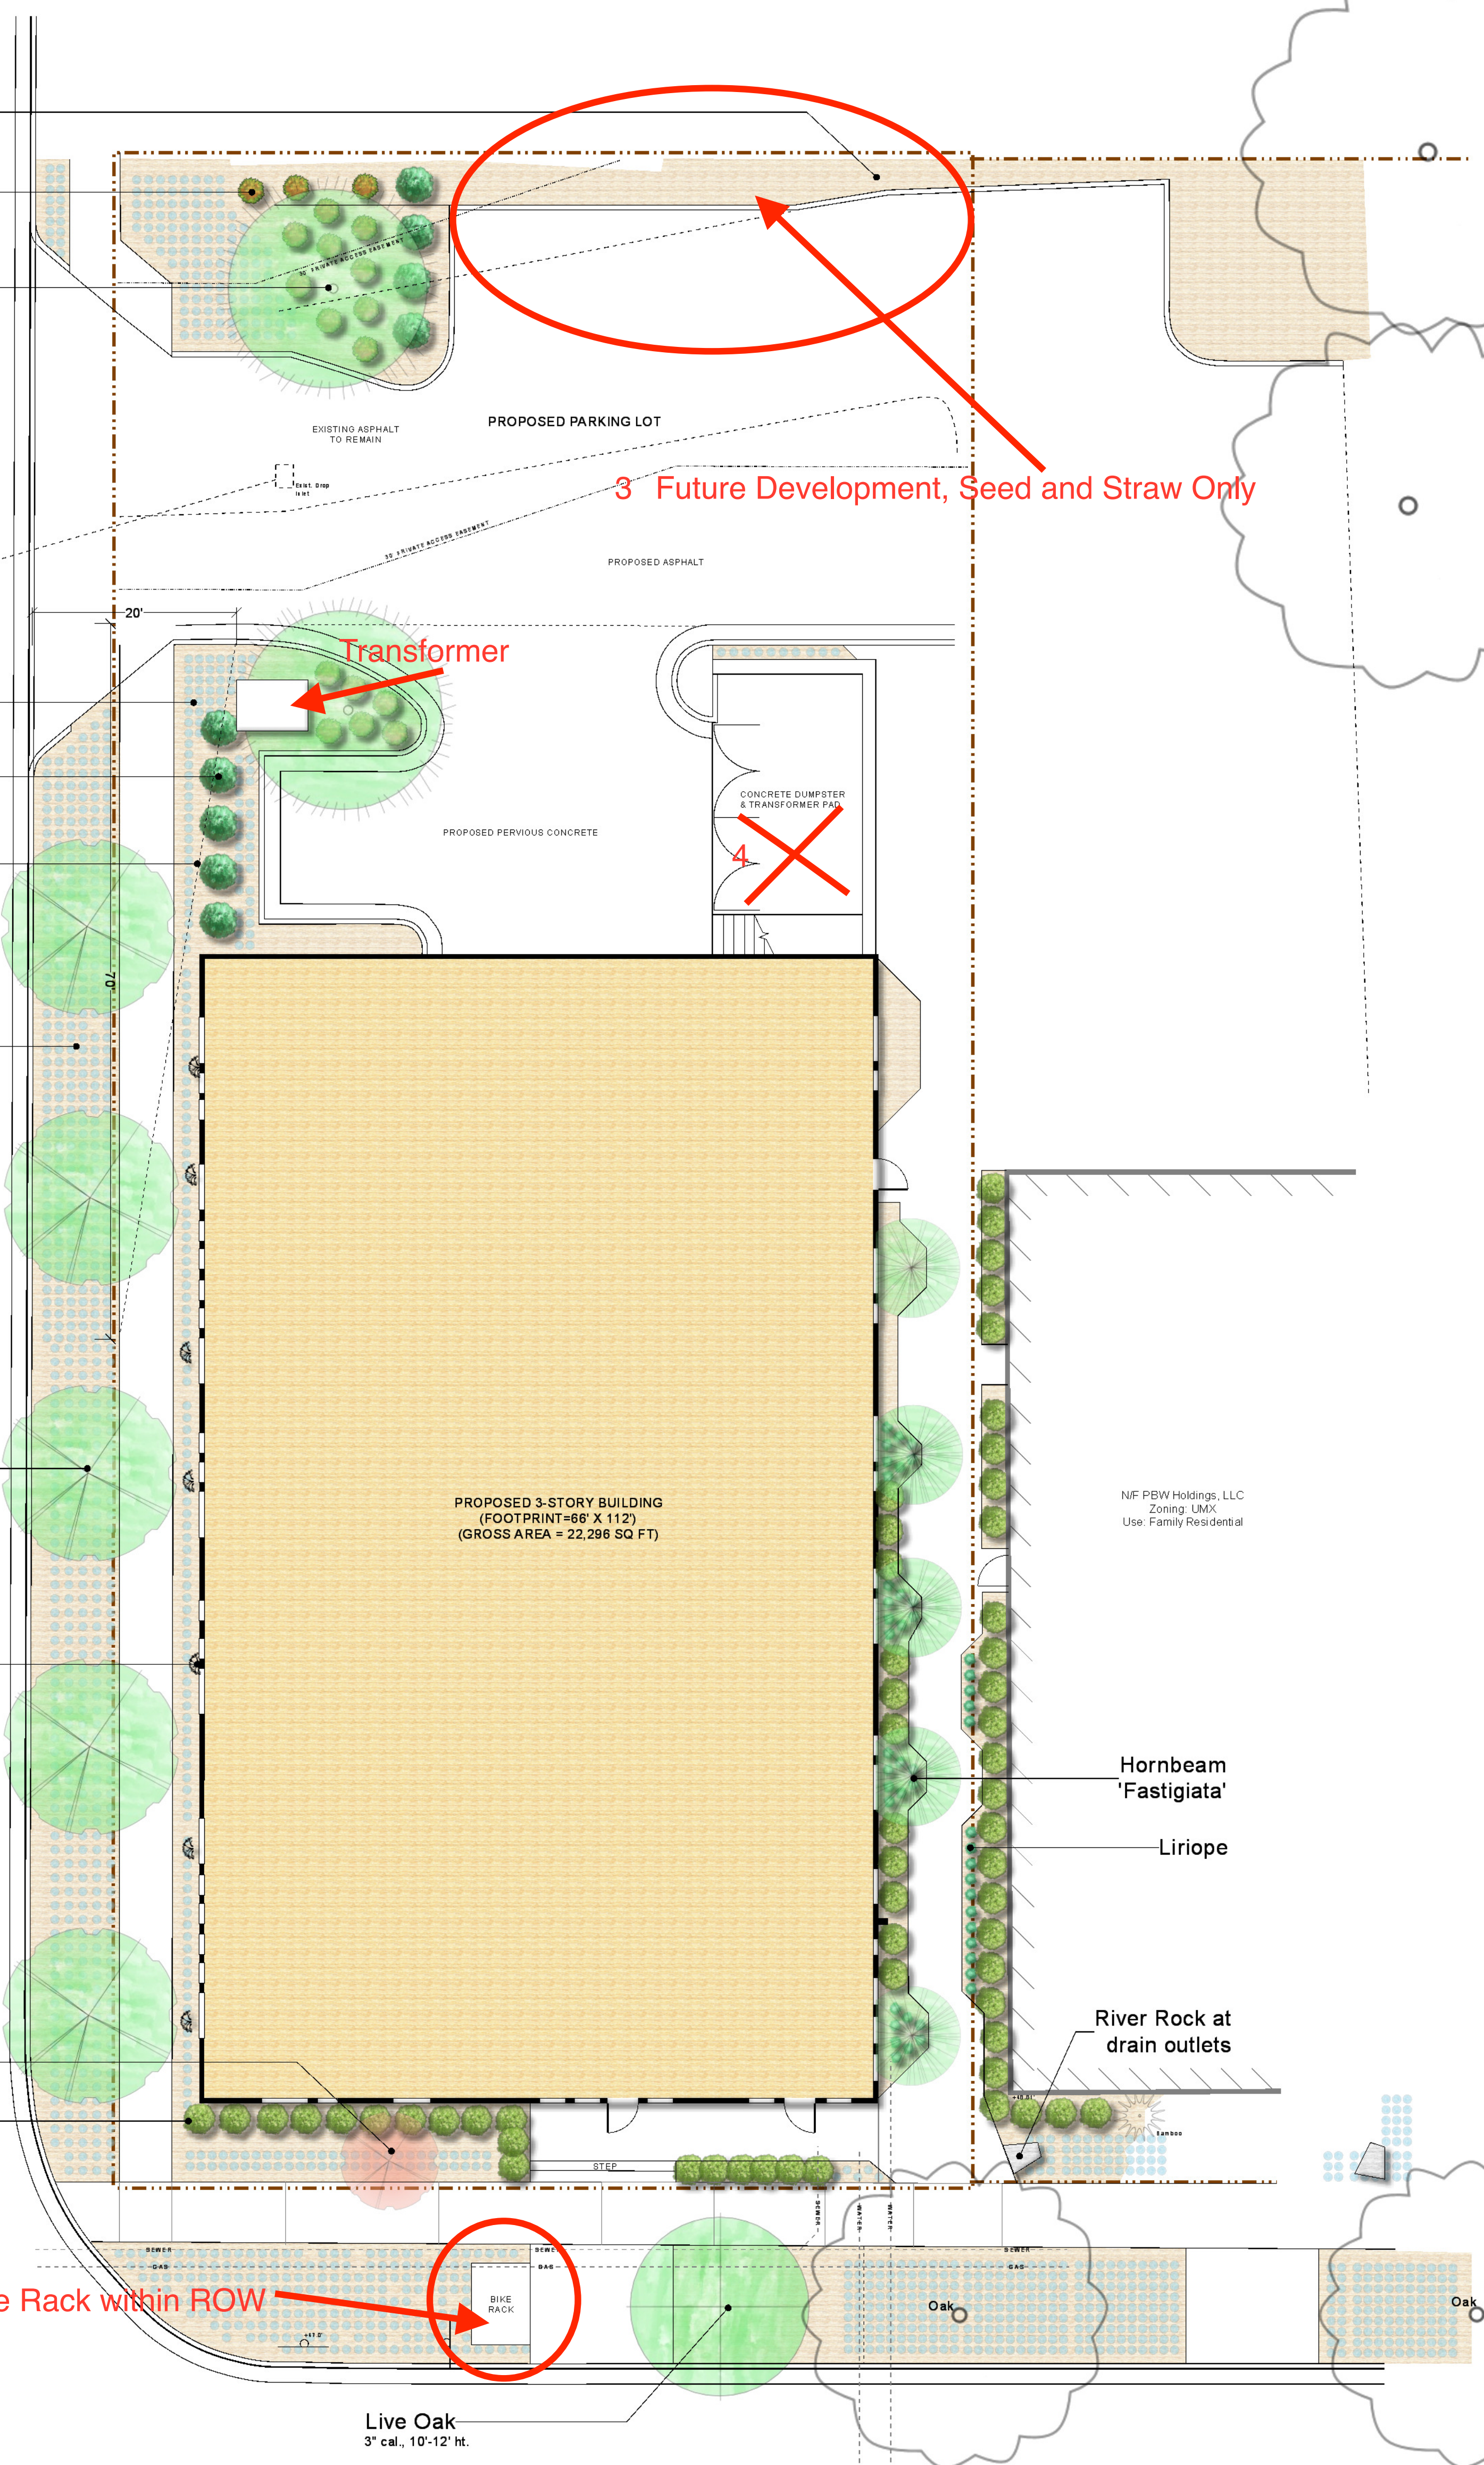

2 Bike Rack within ROW

1 Enhance Median with Crape Myrtles

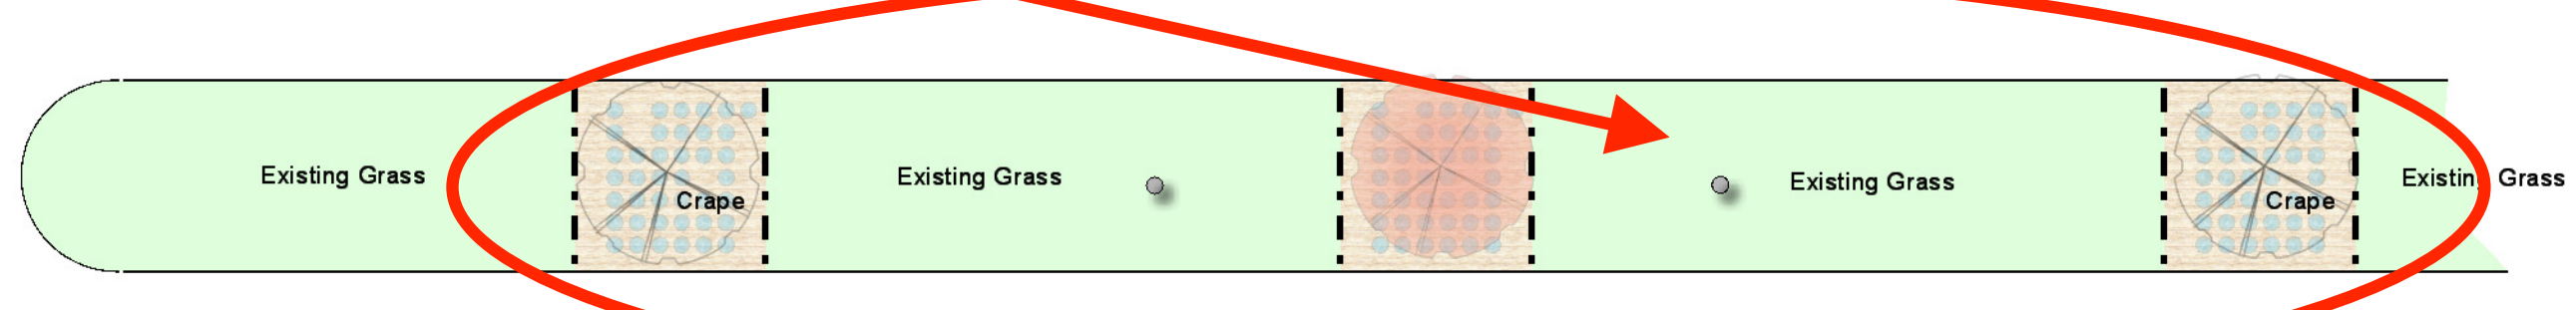

PLANTING PLAN
 1"=10'



Plant Legend				
Symbol	Qty	Common	Botanical	Size
	56	Boxwood 'Wintergreen'	Buxus microphylla 'Wintergreen'	3 gal.
	2	Crape Myrtle 'Natchez'	Lagerstroemia indica 'Natchez'	15 gal.
	7	Fig, Creeping	Ficus pumila	1 gal.
	18	Grass, Muhly	Muhlenbergia capillaris	3 gal.
	9	Holly, Dwarf Burford	Ilex cornuta 'Burfordii Nana'	7 gal., 36" ht
	3	Hornbeam 'Fastigiata'	Carpinus betulus 'Fastigiata'	25 gal.
	2	Hornbeam 'Fastigiata'	Carpinus betulus 'Fastigiata'	8'-10' ht.
	1810	Jasmine, Asiatic	Trachelospermum asiaticum	4 in.
	32	Liriope	Liriope muscari	1 gal.
	16	Liriope 'Evergreen Giant'	Liriope muscari	1 gal.
	1	Oak, Live	Quercus virginiana	3" cal., 10'-12' ht.
	5	Oak, Nuttall	Quercus nutallii	3" cal., 10'-12' ht.
	2	Oak, Willow	Quercus phellos	3" cal., 10'-12' ht.